


Notes:

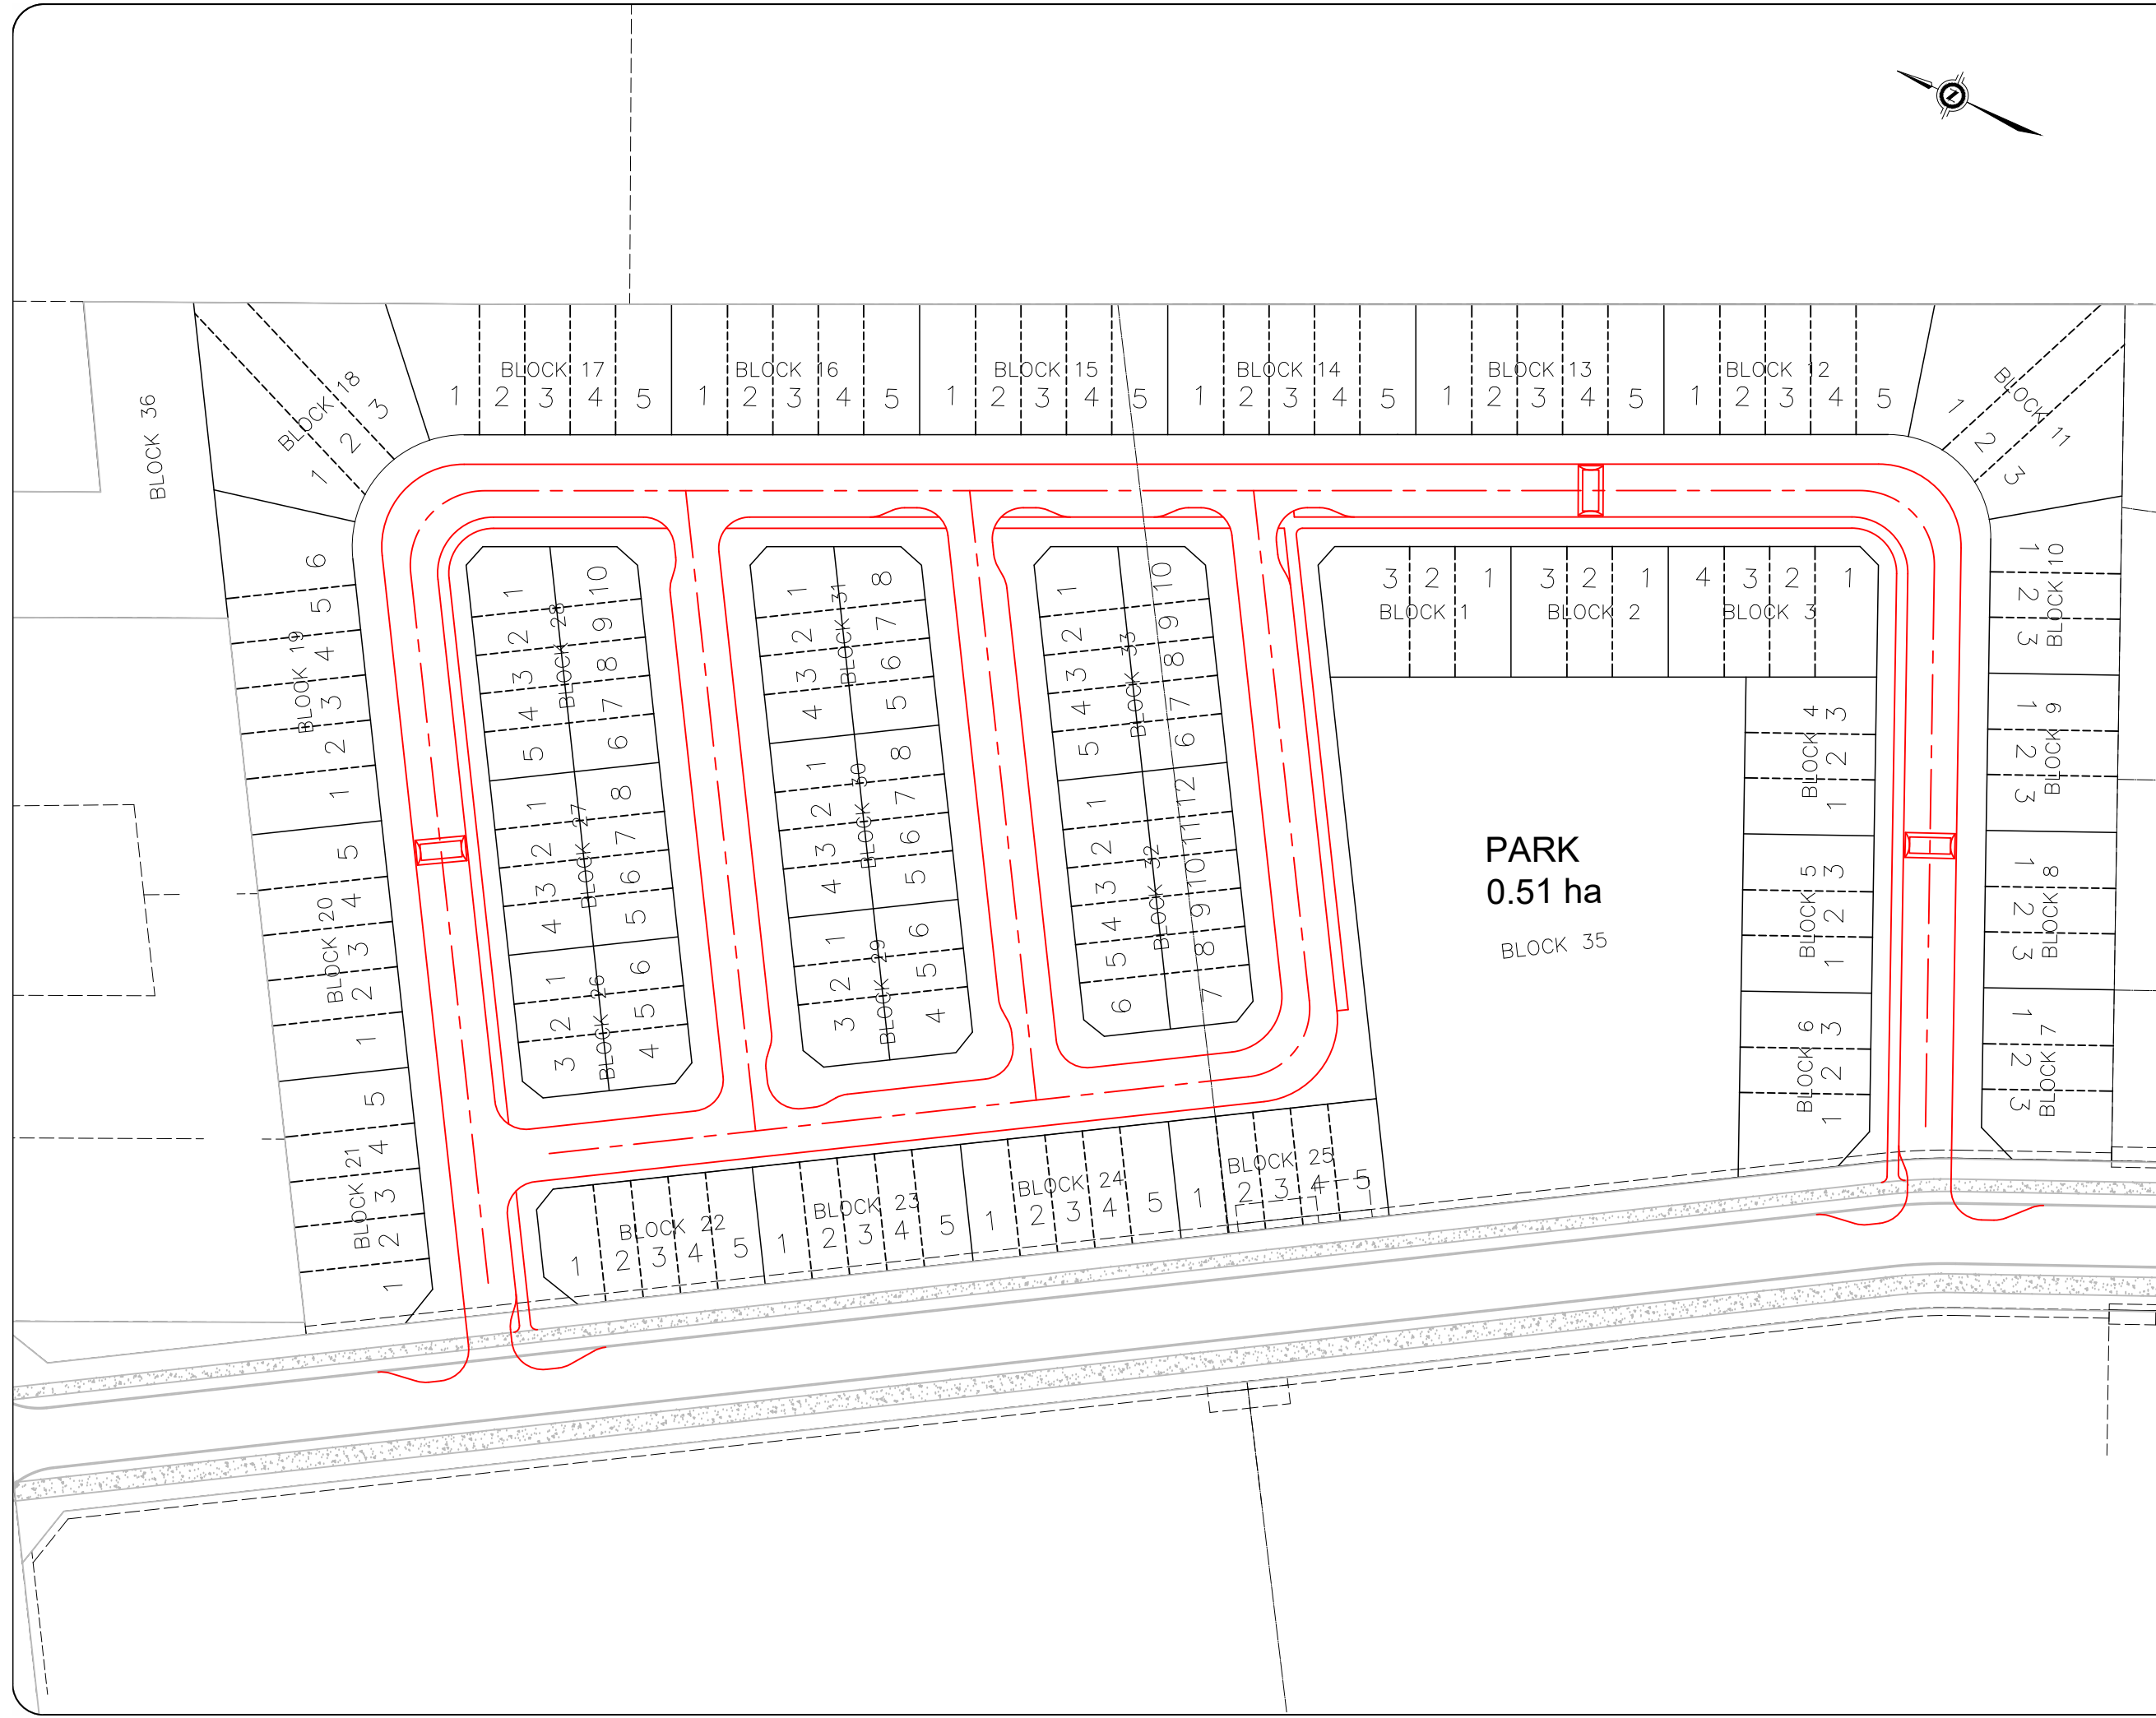

02	Updated Site Plan	BB	2022-07-19
01	Issued for Review	BB	2022-04-12
REV:	DESCRIPTION:	BY:	DATE:
STATUS:			



CGH Transportation
6 Plaza Court
Ottawa, ON
K2H 7W1
(343) 999-9117

CLIENT: Caivan (Orleans Village 2) Ltd
2934 Baseline Road, Suite 302h
Ottawa, ON
K2H 1B2

ARCHITECT:

SITE: 245-275 Lamarche Ave

TITLE: Geometric Road Design
Redline

SCALE AT A3: NTS	DATE: 2022-07-19	DRAWN: BB	CHECKED: AL
PROJECT NO: 2022-023	DRAWING NO: 001	REVISION: 02	