



1 North Elevation  
A.300 | 1:200




2 EAST ELEVATION  
A.300 | 1:200



3 SOUTH ELEVATION  
A.300 | 1:200



4 WEST ELEVATION  
A.300 | 1:200

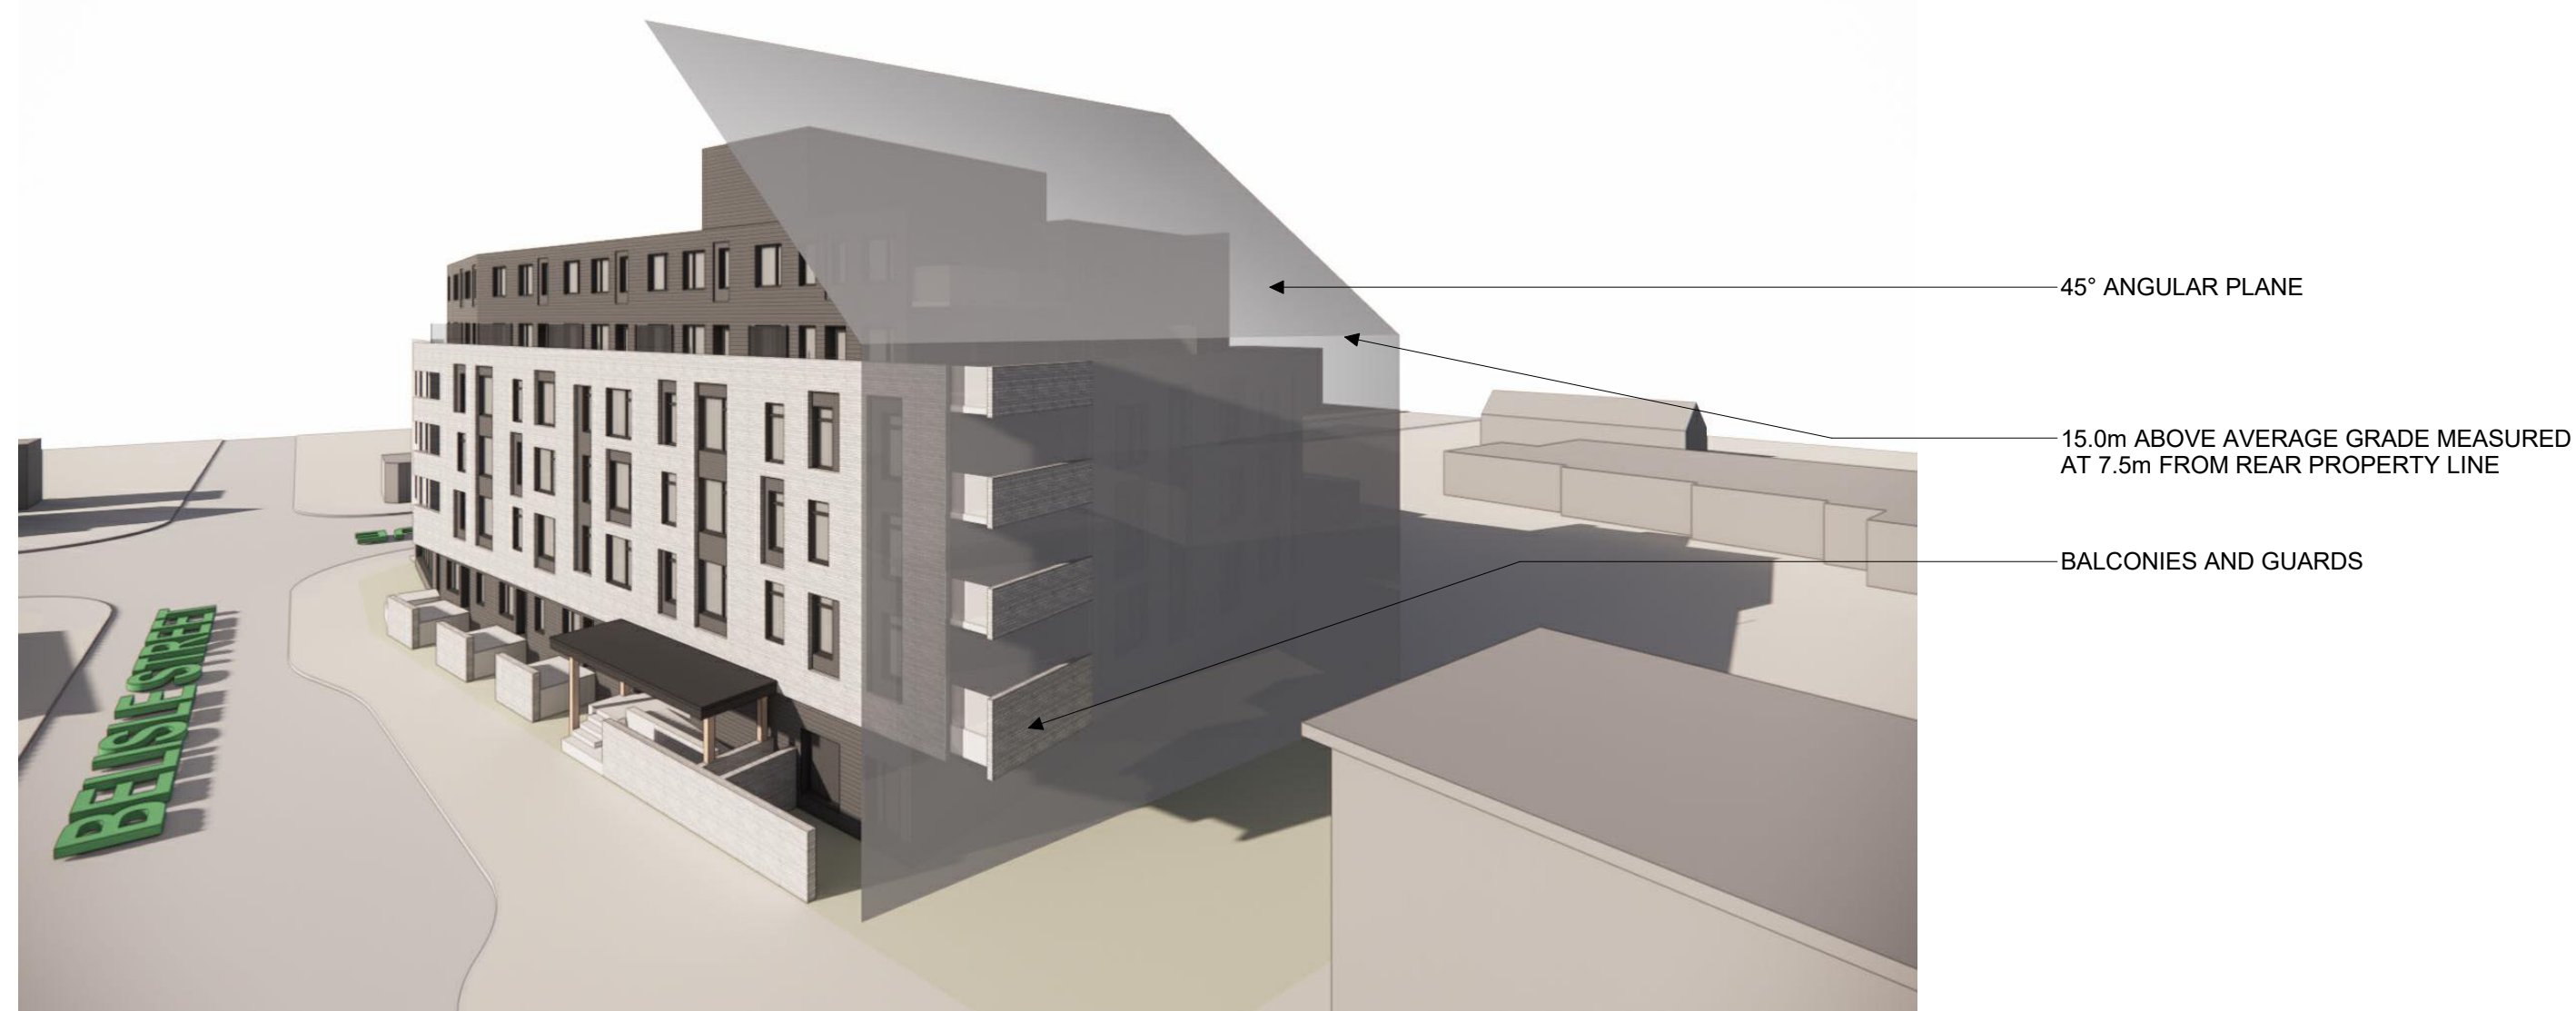

5 REAR ELEVATION - ANGULAR PLANE  
A.300 | 1:50



STAMP

REV	DATE	ISSUE
14	2022-11-29	Issued for Site Plan Resubmission
10	2022-05-24	Issued for Site Plan Control
7	2021-11-23	Issued for Coordination
5	2021-11-03	Issued for Coordination

NOTES

1. OWNERSHIP OF THE COPYRIGHT OF THE DESIGN AND THE WORKS EXECUTED FROM THE DESIGN REMAINS WITH CSV ARCHITECTS, AND MAY NOT BE REPRODUCED IN ANY FORM WITHOUT THE WRITTEN CONSENT OF CSV ARCHITECTS.
2. THE DRAWINGS, PRESENTATIONS AND SPECIFICATIONS AS INSTRUMENTS OF SERVICE ARE AND SHALL REMAIN THE PROPERTY OF CSV ARCHITECTS. THEY ARE NOT TO BE USED BY THE CLIENT ON OTHER PROJECTS OR ON EXTENSIONS TO THIS PROJECT WITHOUT THE WRITTEN CONSENT OF CSV ARCHITECTS.
3. THIS DRAWING IS TO BE READ IN CONJUNCTION WITH ALL OTHER PROJECT DRAWINGS AND SPECIFICATIONS.
4. DO NOT SCALE DRAWINGS. CONTRACTOR SHALL BE RESPONSIBLE TO VERIFY DIMENSIONS ON SITE.
5. ALL WORK SHALL BE IN ACCORDANCE WITH THE ONTARIO BUILDING CODE AND ALL SUPPLEMENTS AND APPLICABLE MUNICIPAL REGULATIONS.

CLIENT

OTTAWA  
ONTARIO, CANADA

PROJECT

**McArthur Development**

393 McArthur Avenue  
Ottawa, Ontario

TITLE

**ELEVATIONS**

PROJECT NO: 2019-1650  
DRAWN: MM  
APPROVED: JS  
SCALE: As indicated  
DATE PRINTED: 2022-11-29 4:12:45 PM

REV DRAWING NO.