




1 FRONT LEFT PERSPECTIVE  
SCALE:



2 REAR LEFT PERSPECTIVE  
SCALE:

# 366 WINONA

## TWO LOW RISE APARTMENTS

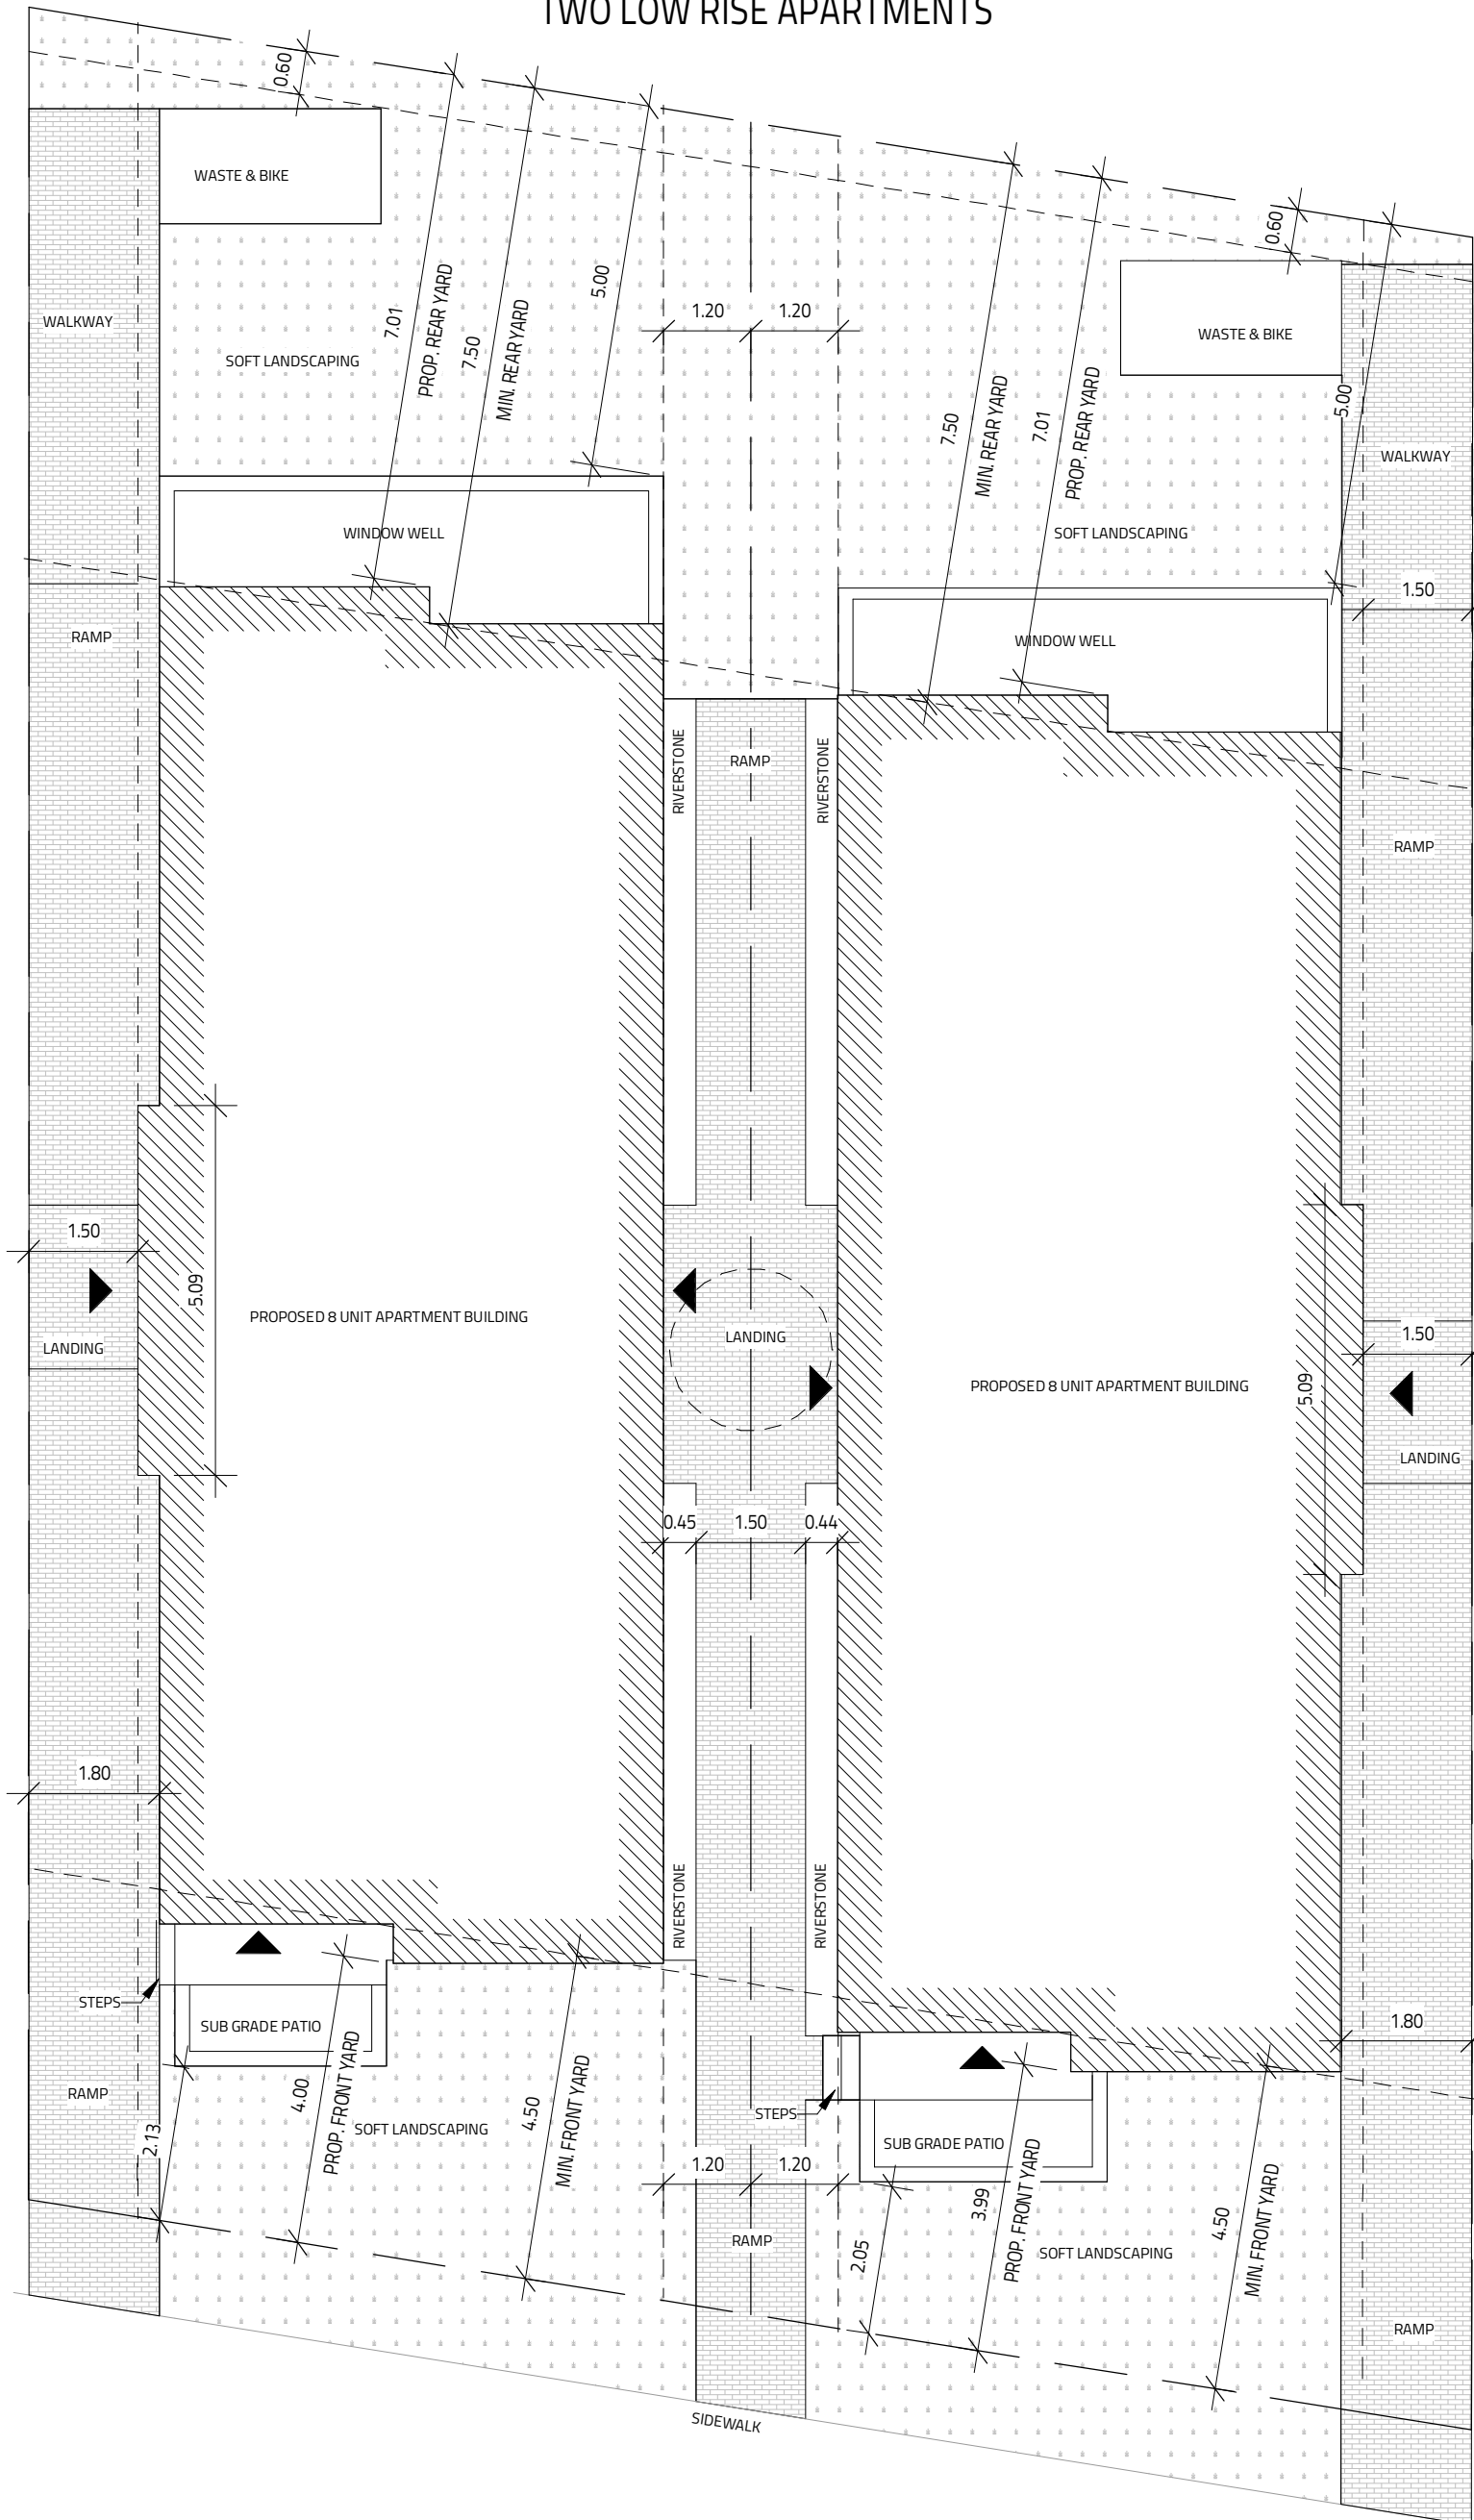

1 PROPOSED SITE  
SCALE: 1 : 100

DECEMBER 16, 2022


ALL HOUSE RENDERINGS ARE ARTIST CONCEPTIONS. ALL FLOOR PLANS ARE APPROXIMATE DIMENSIONS. ACTUAL USEABLE FLOOR SPACE MAY VARY FROM THE STATED AREA. E & OE



**Evolution**  
DESIGN & DRAFTING  
613-884-7068 /// 613-8087185

# 366 WINONA

## TWO LOW RISE APARTMENTS

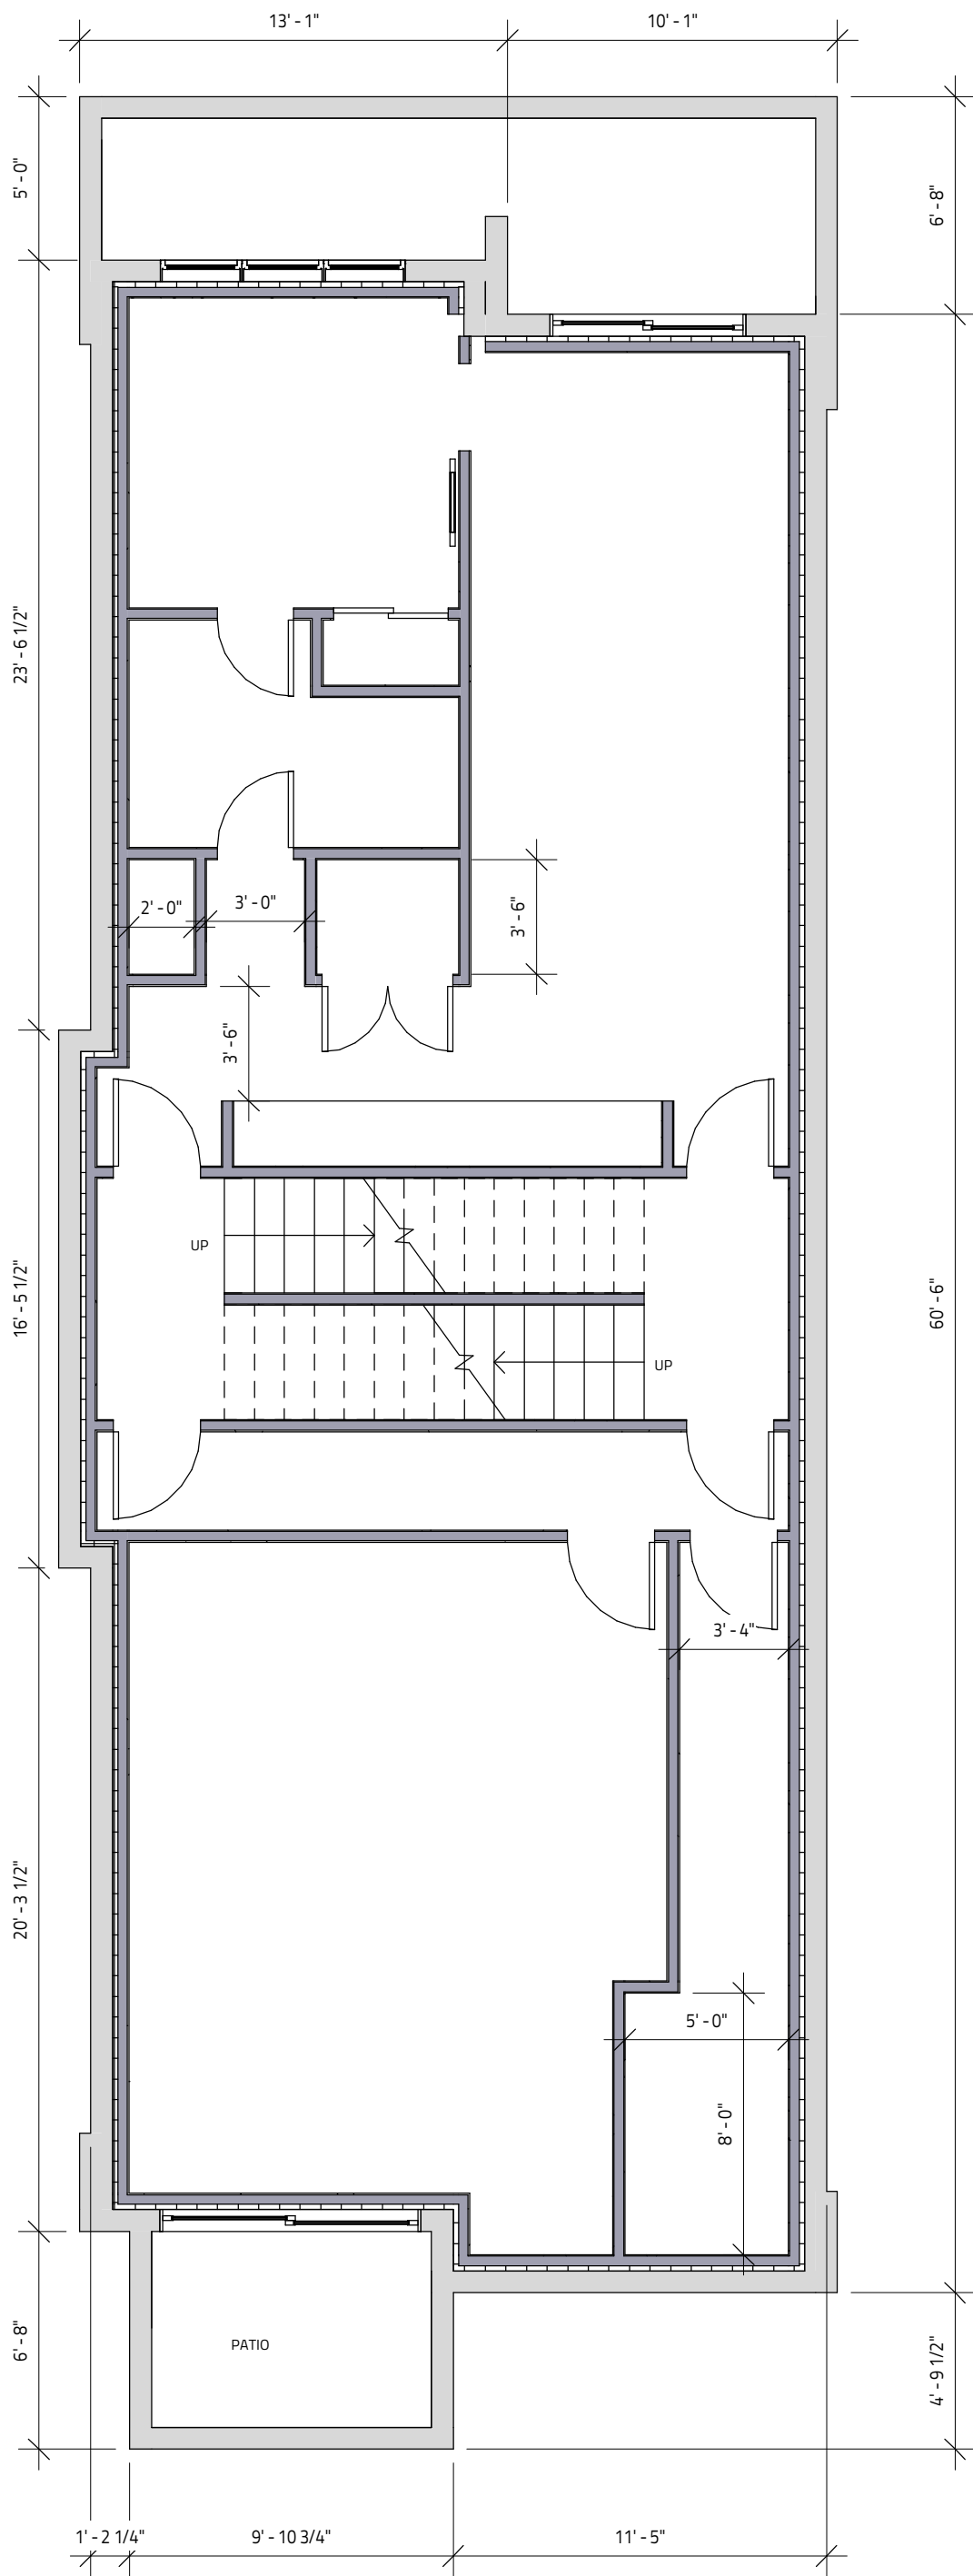

1 0-T/O BASEMENT SLAB  
SCALE: 3/16" = 1'-0"

DECEMBER 16, 2022


ALL HOUSE RENDERINGS ARE ARTIST CONCEPTIONS. ALL FLOOR PLANS ARE APPROXIMATE DIMENSIONS. ACTUAL USEABLE FLOOR SPACE MAY VARY FROM THE STATED AREA. E & OE



**Evolution**  
DESIGN & DRAFTING  
613-884-7068 /// 613-8087185

# 366 WINONA

## TWO LOW RISE APARTMENTS

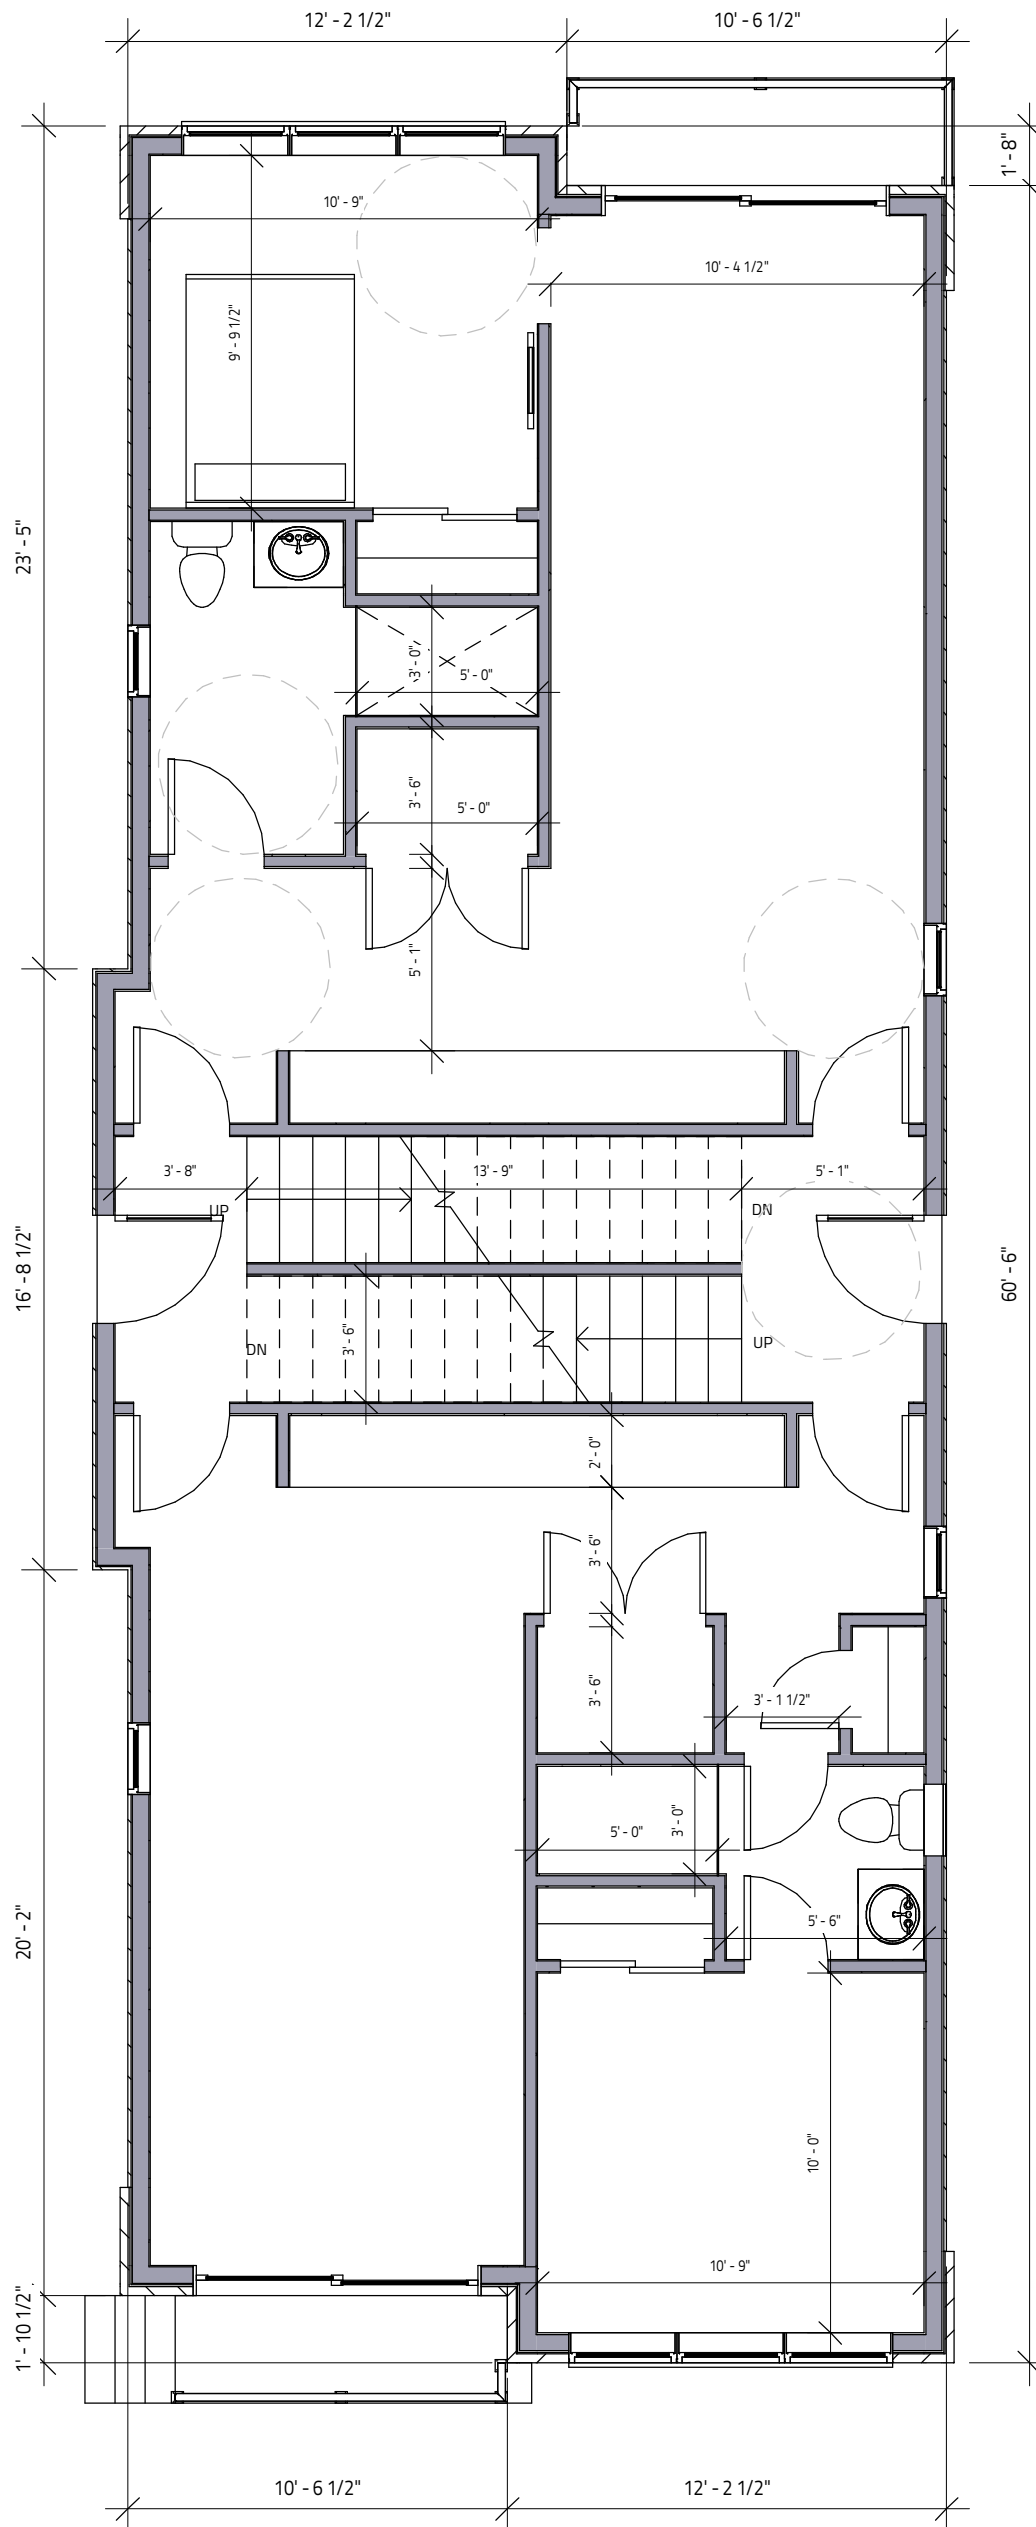

1 1-GROUND FLOOR  
SCALE: 3/16" = 1'-0"

DECEMBER 16, 2022


ALL HOUSE RENDERINGS ARE ARTIST CONCEPTIONS. ALL FLOOR PLANS ARE APPROXIMATE DIMENSIONS. ACTUAL USEABLE FLOOR SPACE MAY VARY FROM THE STATED AREA. E & OE



**Evolution**  
DESIGN & DRAFTING  
613-884-7068 /// 613-8087185

# 366 WINONA

## TWO LOW RISE APARTMENTS

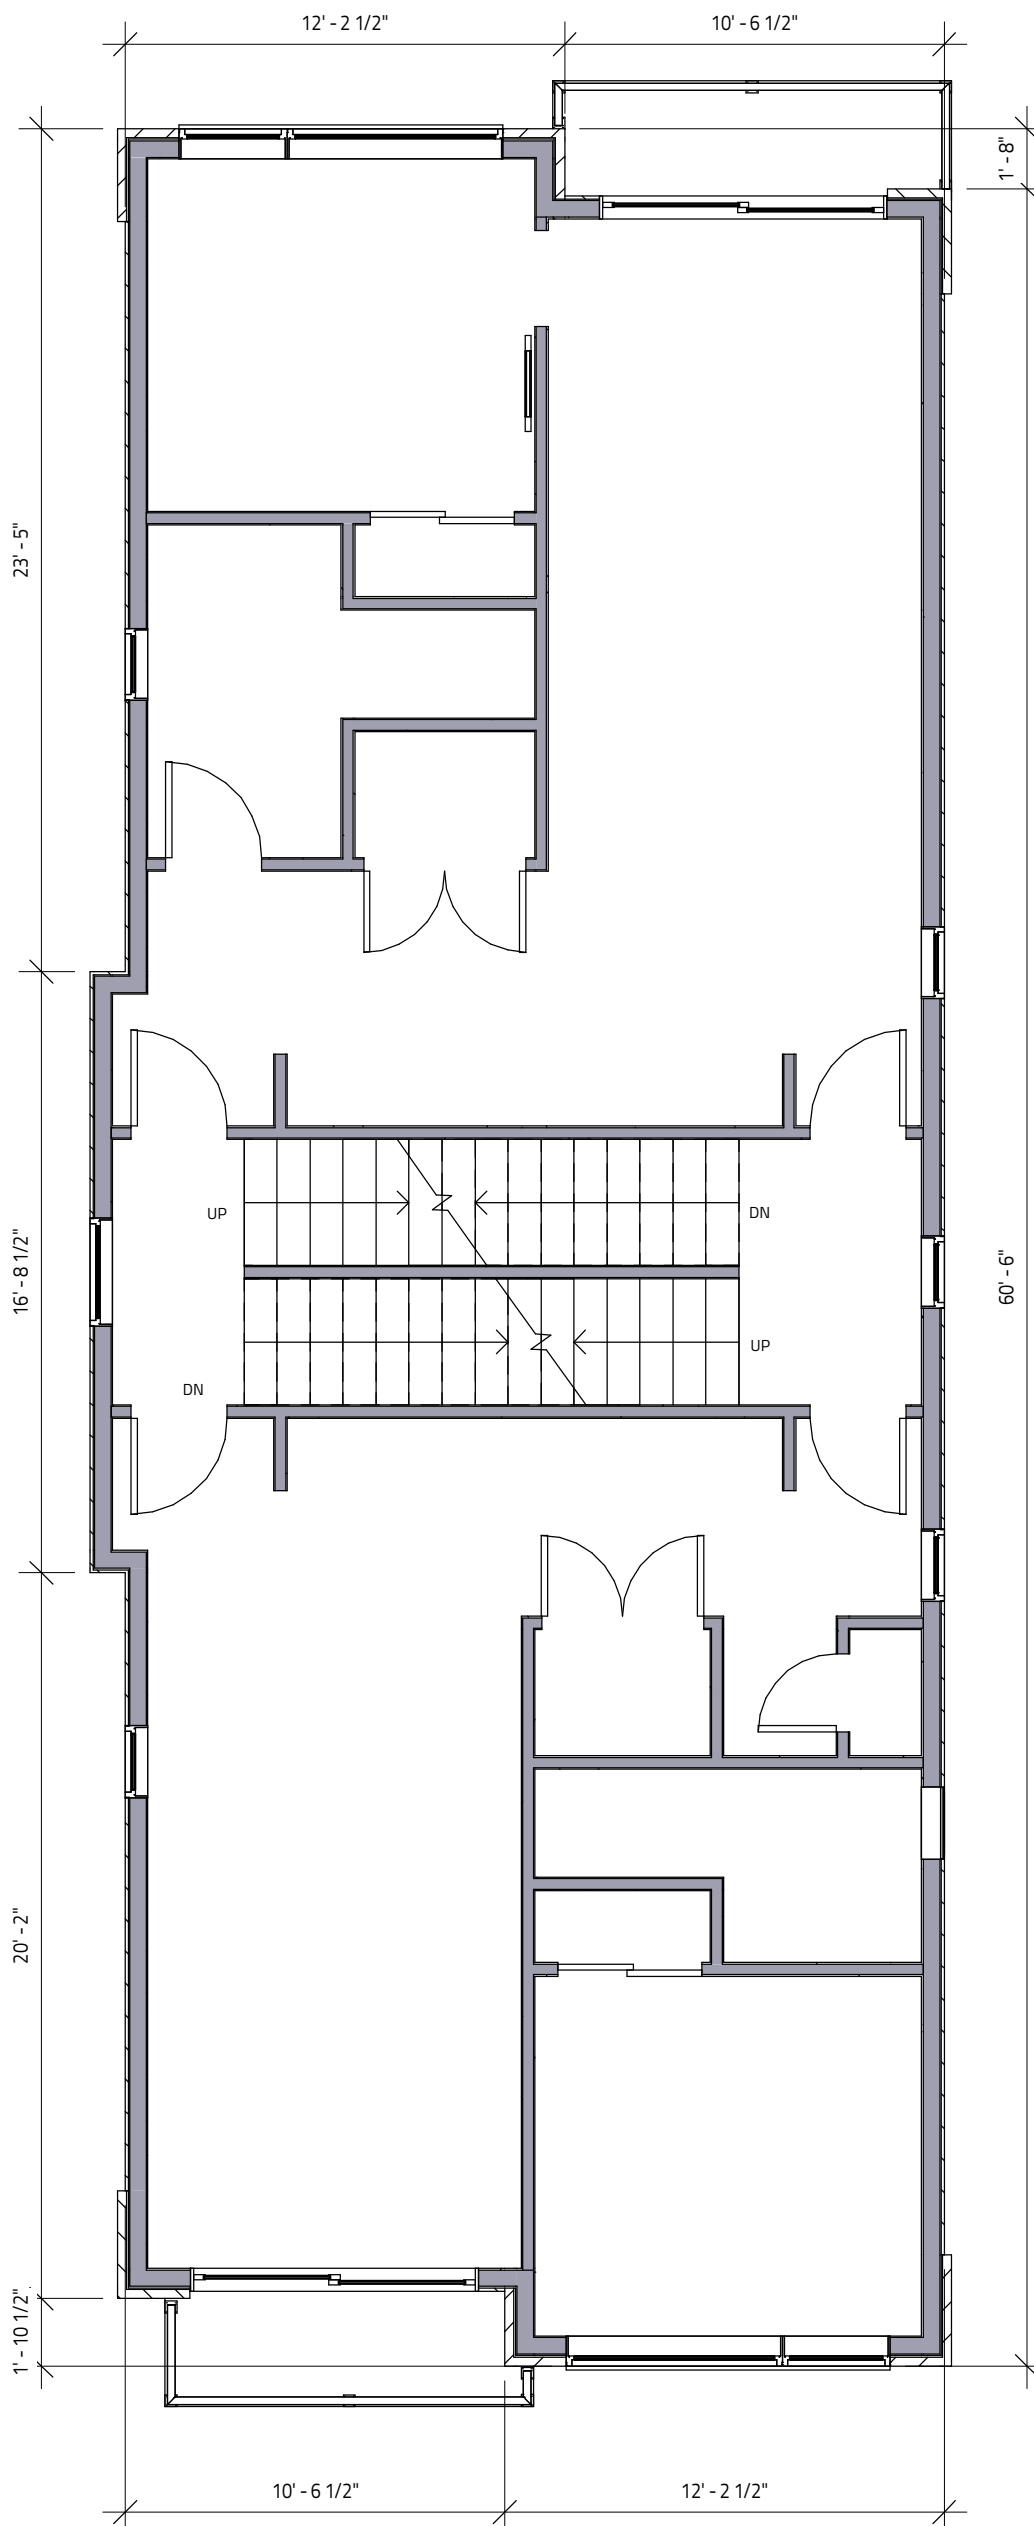

1 2-SECOND FLOOR  
SCALE: 3/16" = 1'-0"

DECEMBER 16, 2022


ALL HOUSE RENDERINGS ARE ARTIST CONCEPTIONS. ALL FLOOR PLANS ARE APPROXIMATE DIMENSIONS. ACTUAL USEABLE FLOOR SPACE MAY VARY FROM THE STATED AREA. E & OE



**Evolution**  
DESIGN & DRAFTING  
613-884-7068 /// 613-8087185

# 366 WINONA

TWO LOW RISE APARTMENTS

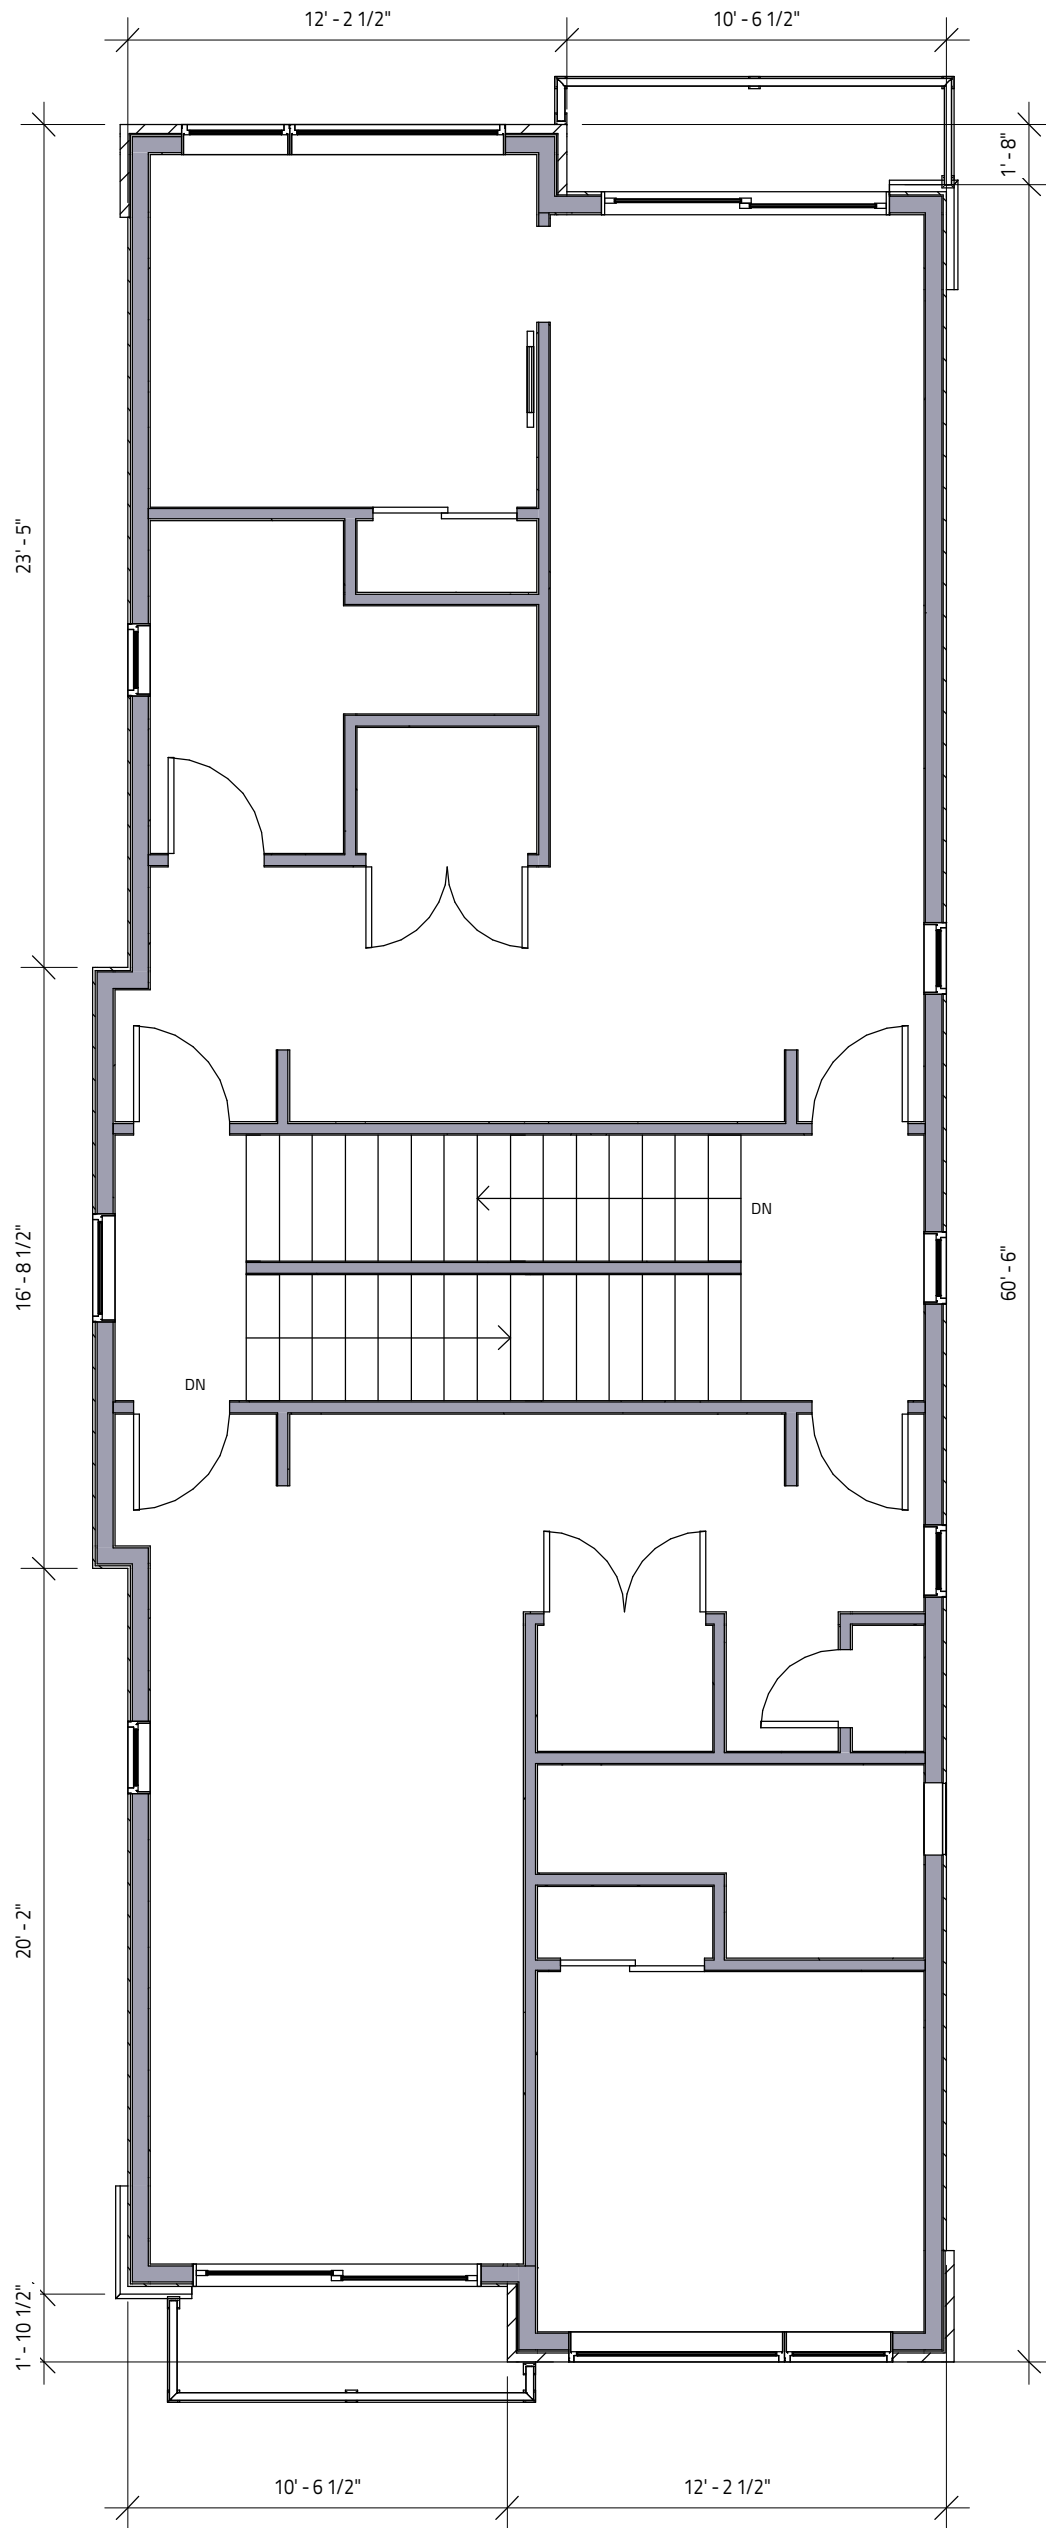

1 3-THIRD FLOOR  
SCALE: 3/16" = 1'-0"

DECEMBER 16, 2022

ALL HOUSE RENDERINGS ARE ARTIST CONCEPTIONS. ALL FLOOR PLANS ARE APPROXIMATE DIMENSIONS. ACTUAL USEABLE FLOOR SPACE MAY VARY FROM THE STATED AREA. E & OE



**Evolution**  
DESIGN & DRAFTING


613-884-7068 /// 613-8087185

# 366 WINONA


TWO LOW RISE APARTMENTS



**Evolution**  
DESIGN & DRAFTING  
613-808-7185 /// 613-884-7068

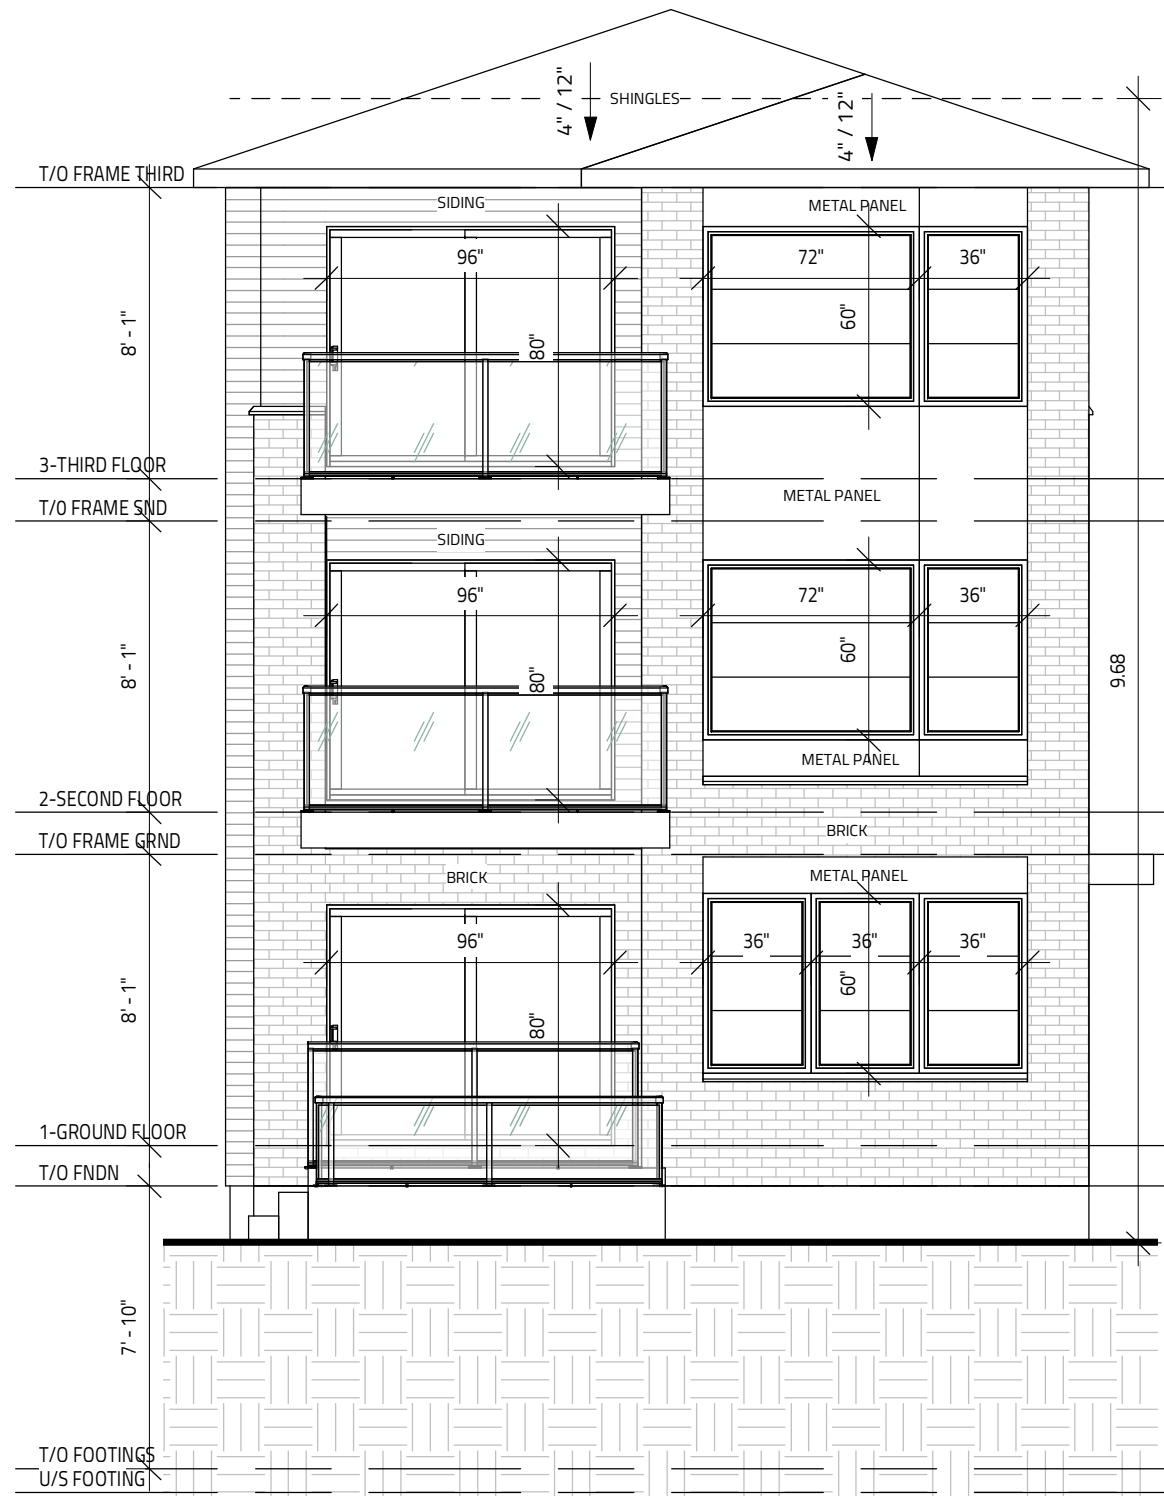

1 FRONT ELEVATION  
SCALE: 3/16" = 1'-0"

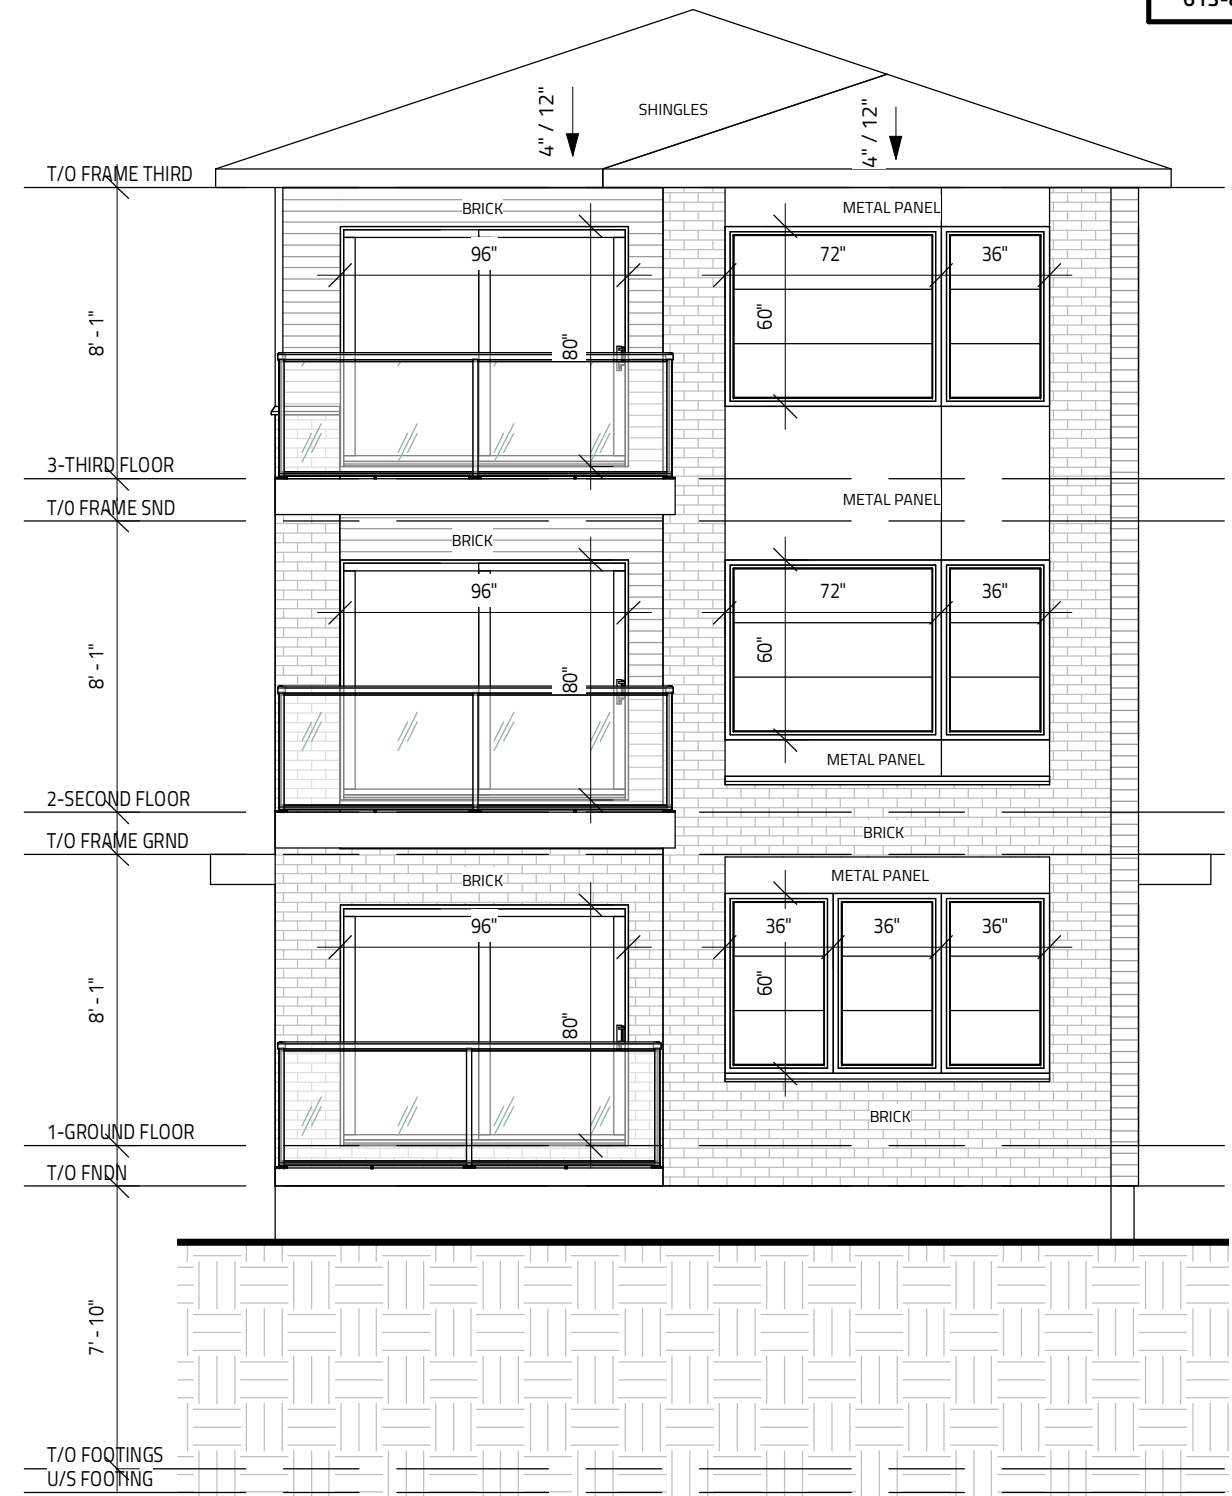

2 REAR ELEVATION  
SCALE: 3/16" = 1'-0"

DECEMBER 16, 2022

ALL HOUSE RENDERINGS ARE ARTIST CONCEPTIONS. ALL FLOOR PLANS ARE APPROXIMATE DIMENSIONS. ACTUAL USEABLE FLOOR SPACE MAY VARY FROM THE STATED AREA. E & OE

# 366 WINONA

TWO LOW RISE APARTMENTS



**Evolution**  
DESIGN & DRAFTING  
613-808-7185 /// 613-884-7068



1 RIGHT ELEVATION  
SCALE: 3/16" = 1'-0"

DECEMBER 16, 2022

ALL HOUSE RENDERINGS ARE ARTIST CONCEPTIONS. ALL FLOOR PLANS ARE APPROXIMATE DIMENSIONS. ACTUAL USEABLE FLOOR SPACE MAY VARY FROM THE STATED AREA. E & OE




# 366 WINONA

TWO LOW RISE APARTMENTS



**Evolution**  
DESIGN & DRAFTING  
613-808-7185 /// 613-884-7068

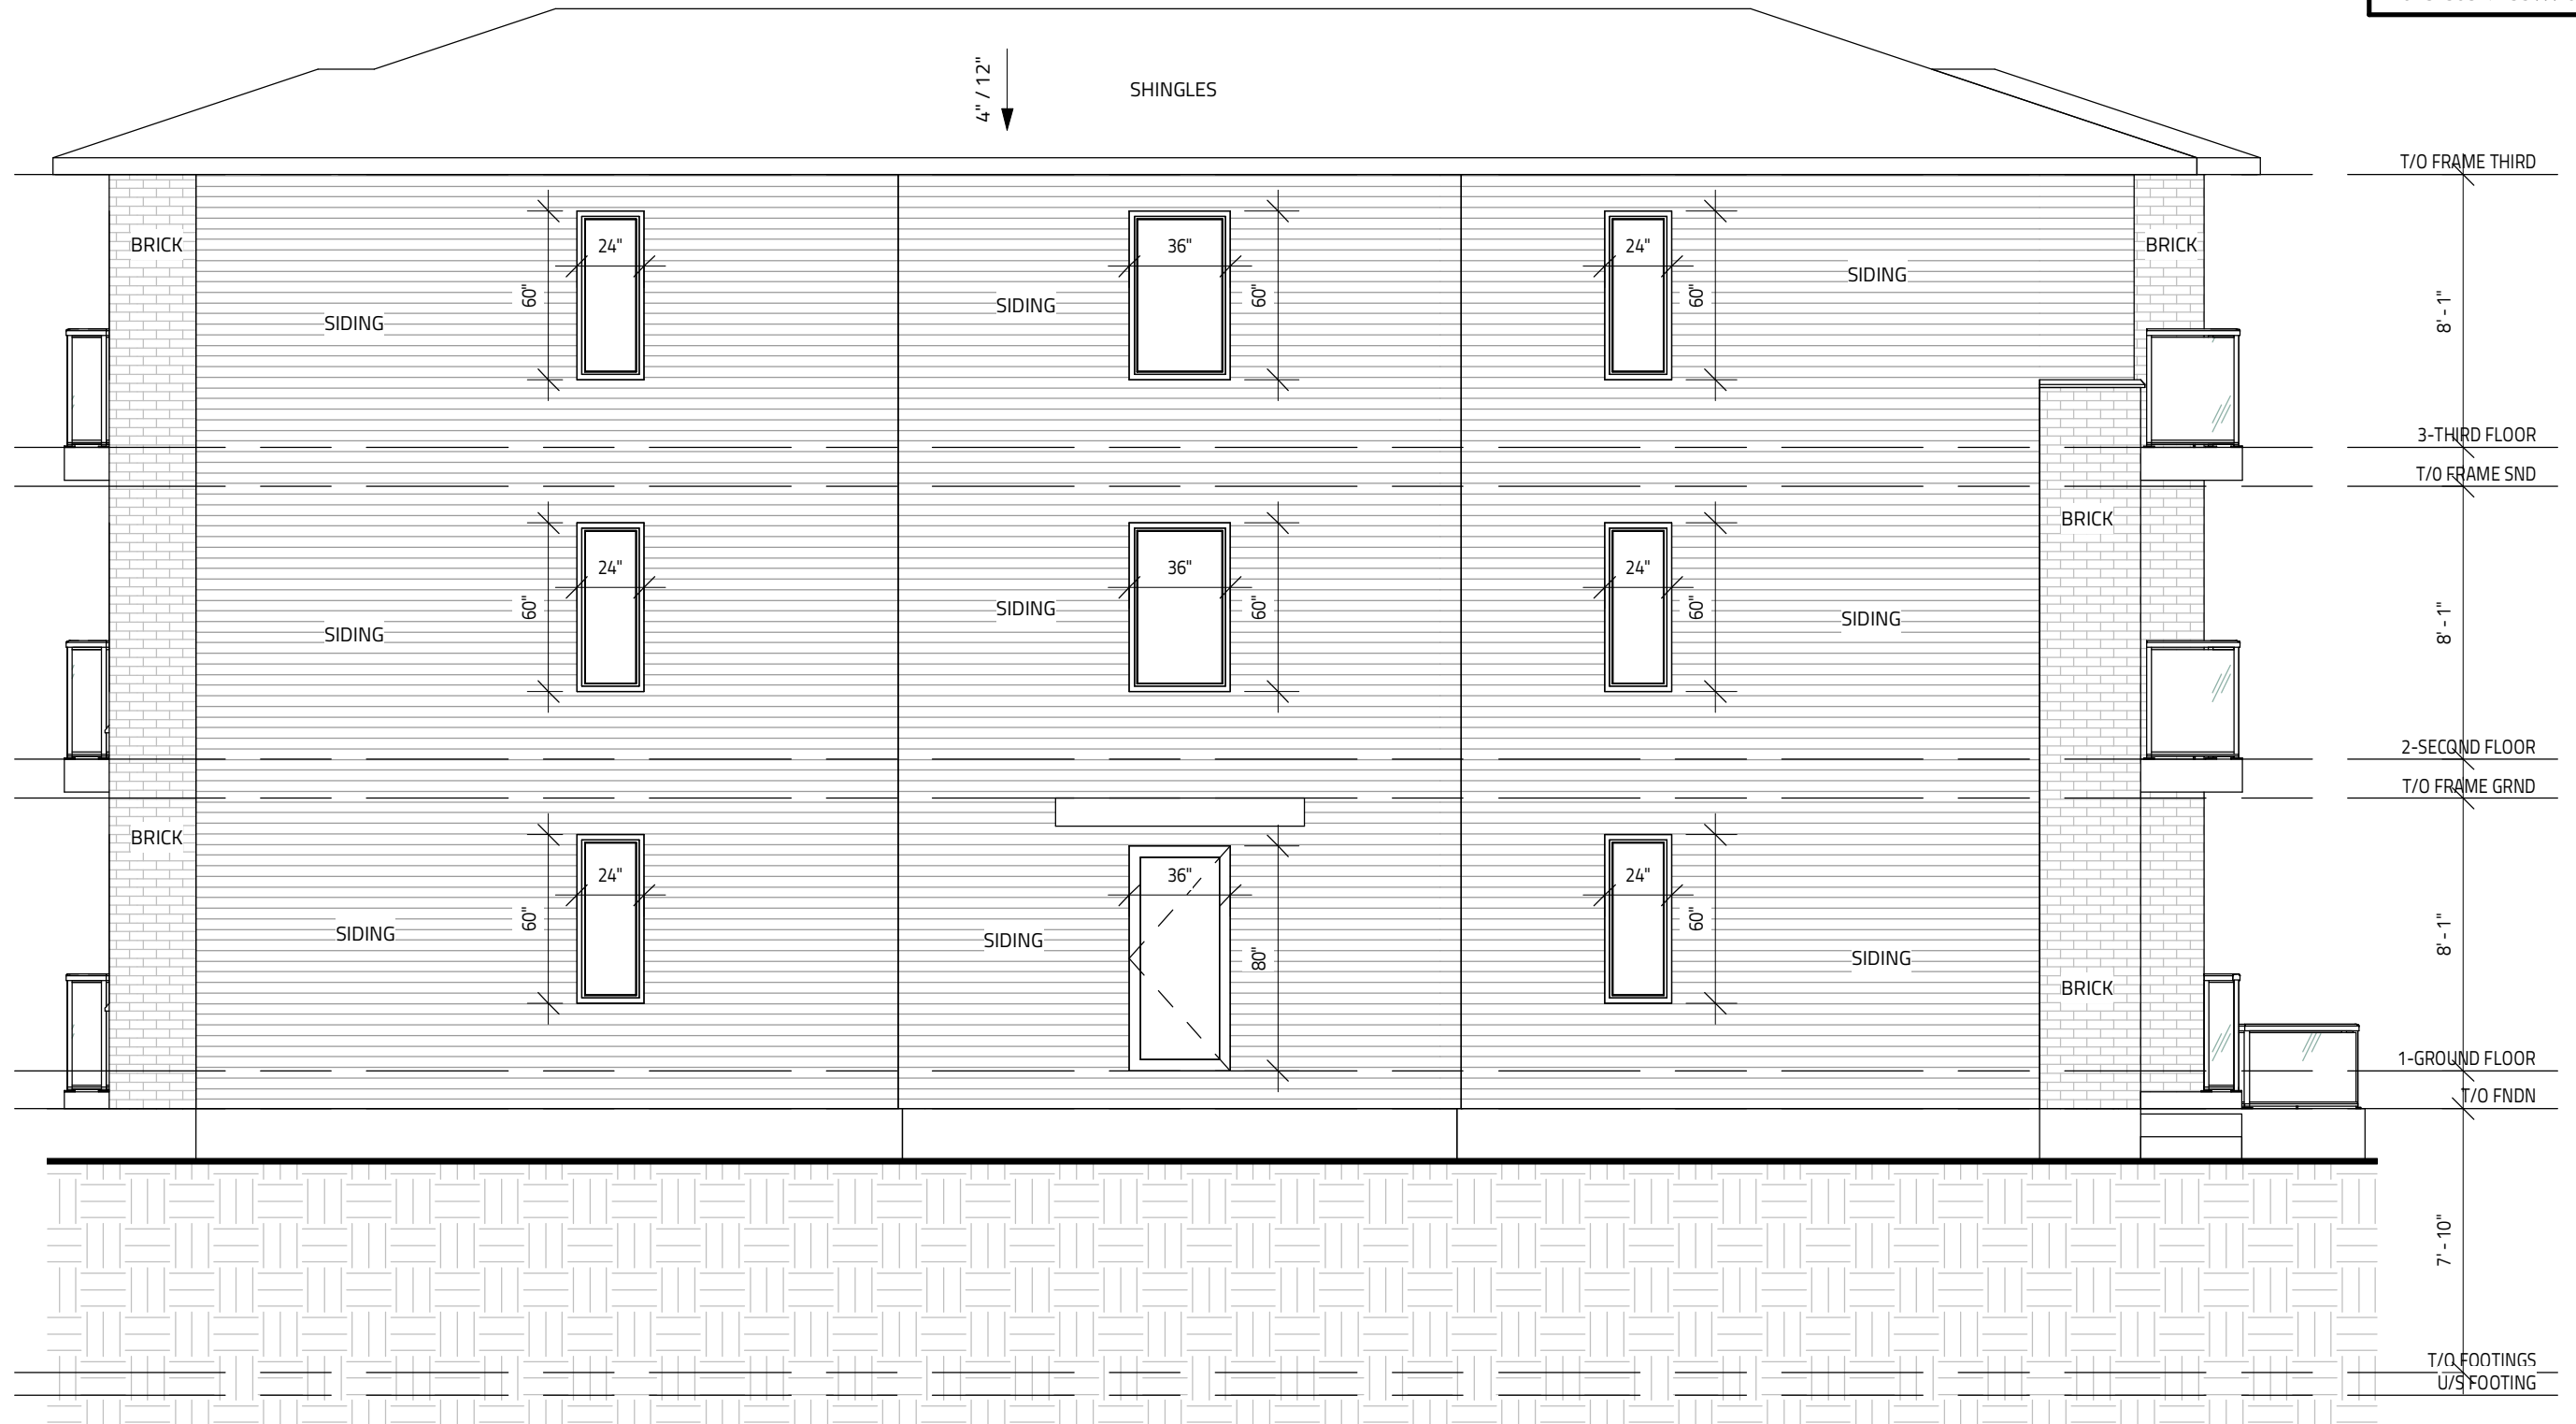

1 LEFT ELEVATION  
SCALE: 3/16" = 1'-0"

DECEMBER 16, 2022

ALL HOUSE RENDERINGS ARE ARTIST CONCEPTIONS. ALL FLOOR PLANS ARE APPROXIMATE DIMENSIONS. ACTUAL USEABLE FLOOR SPACE MAY VARY FROM THE STATED AREA. E & OE