
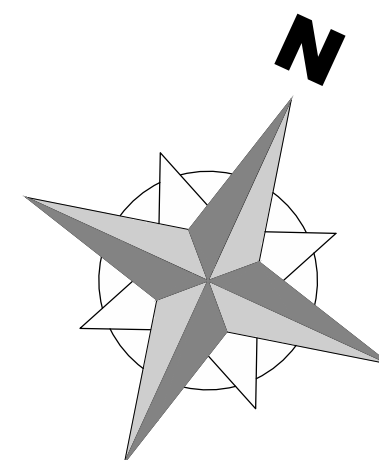


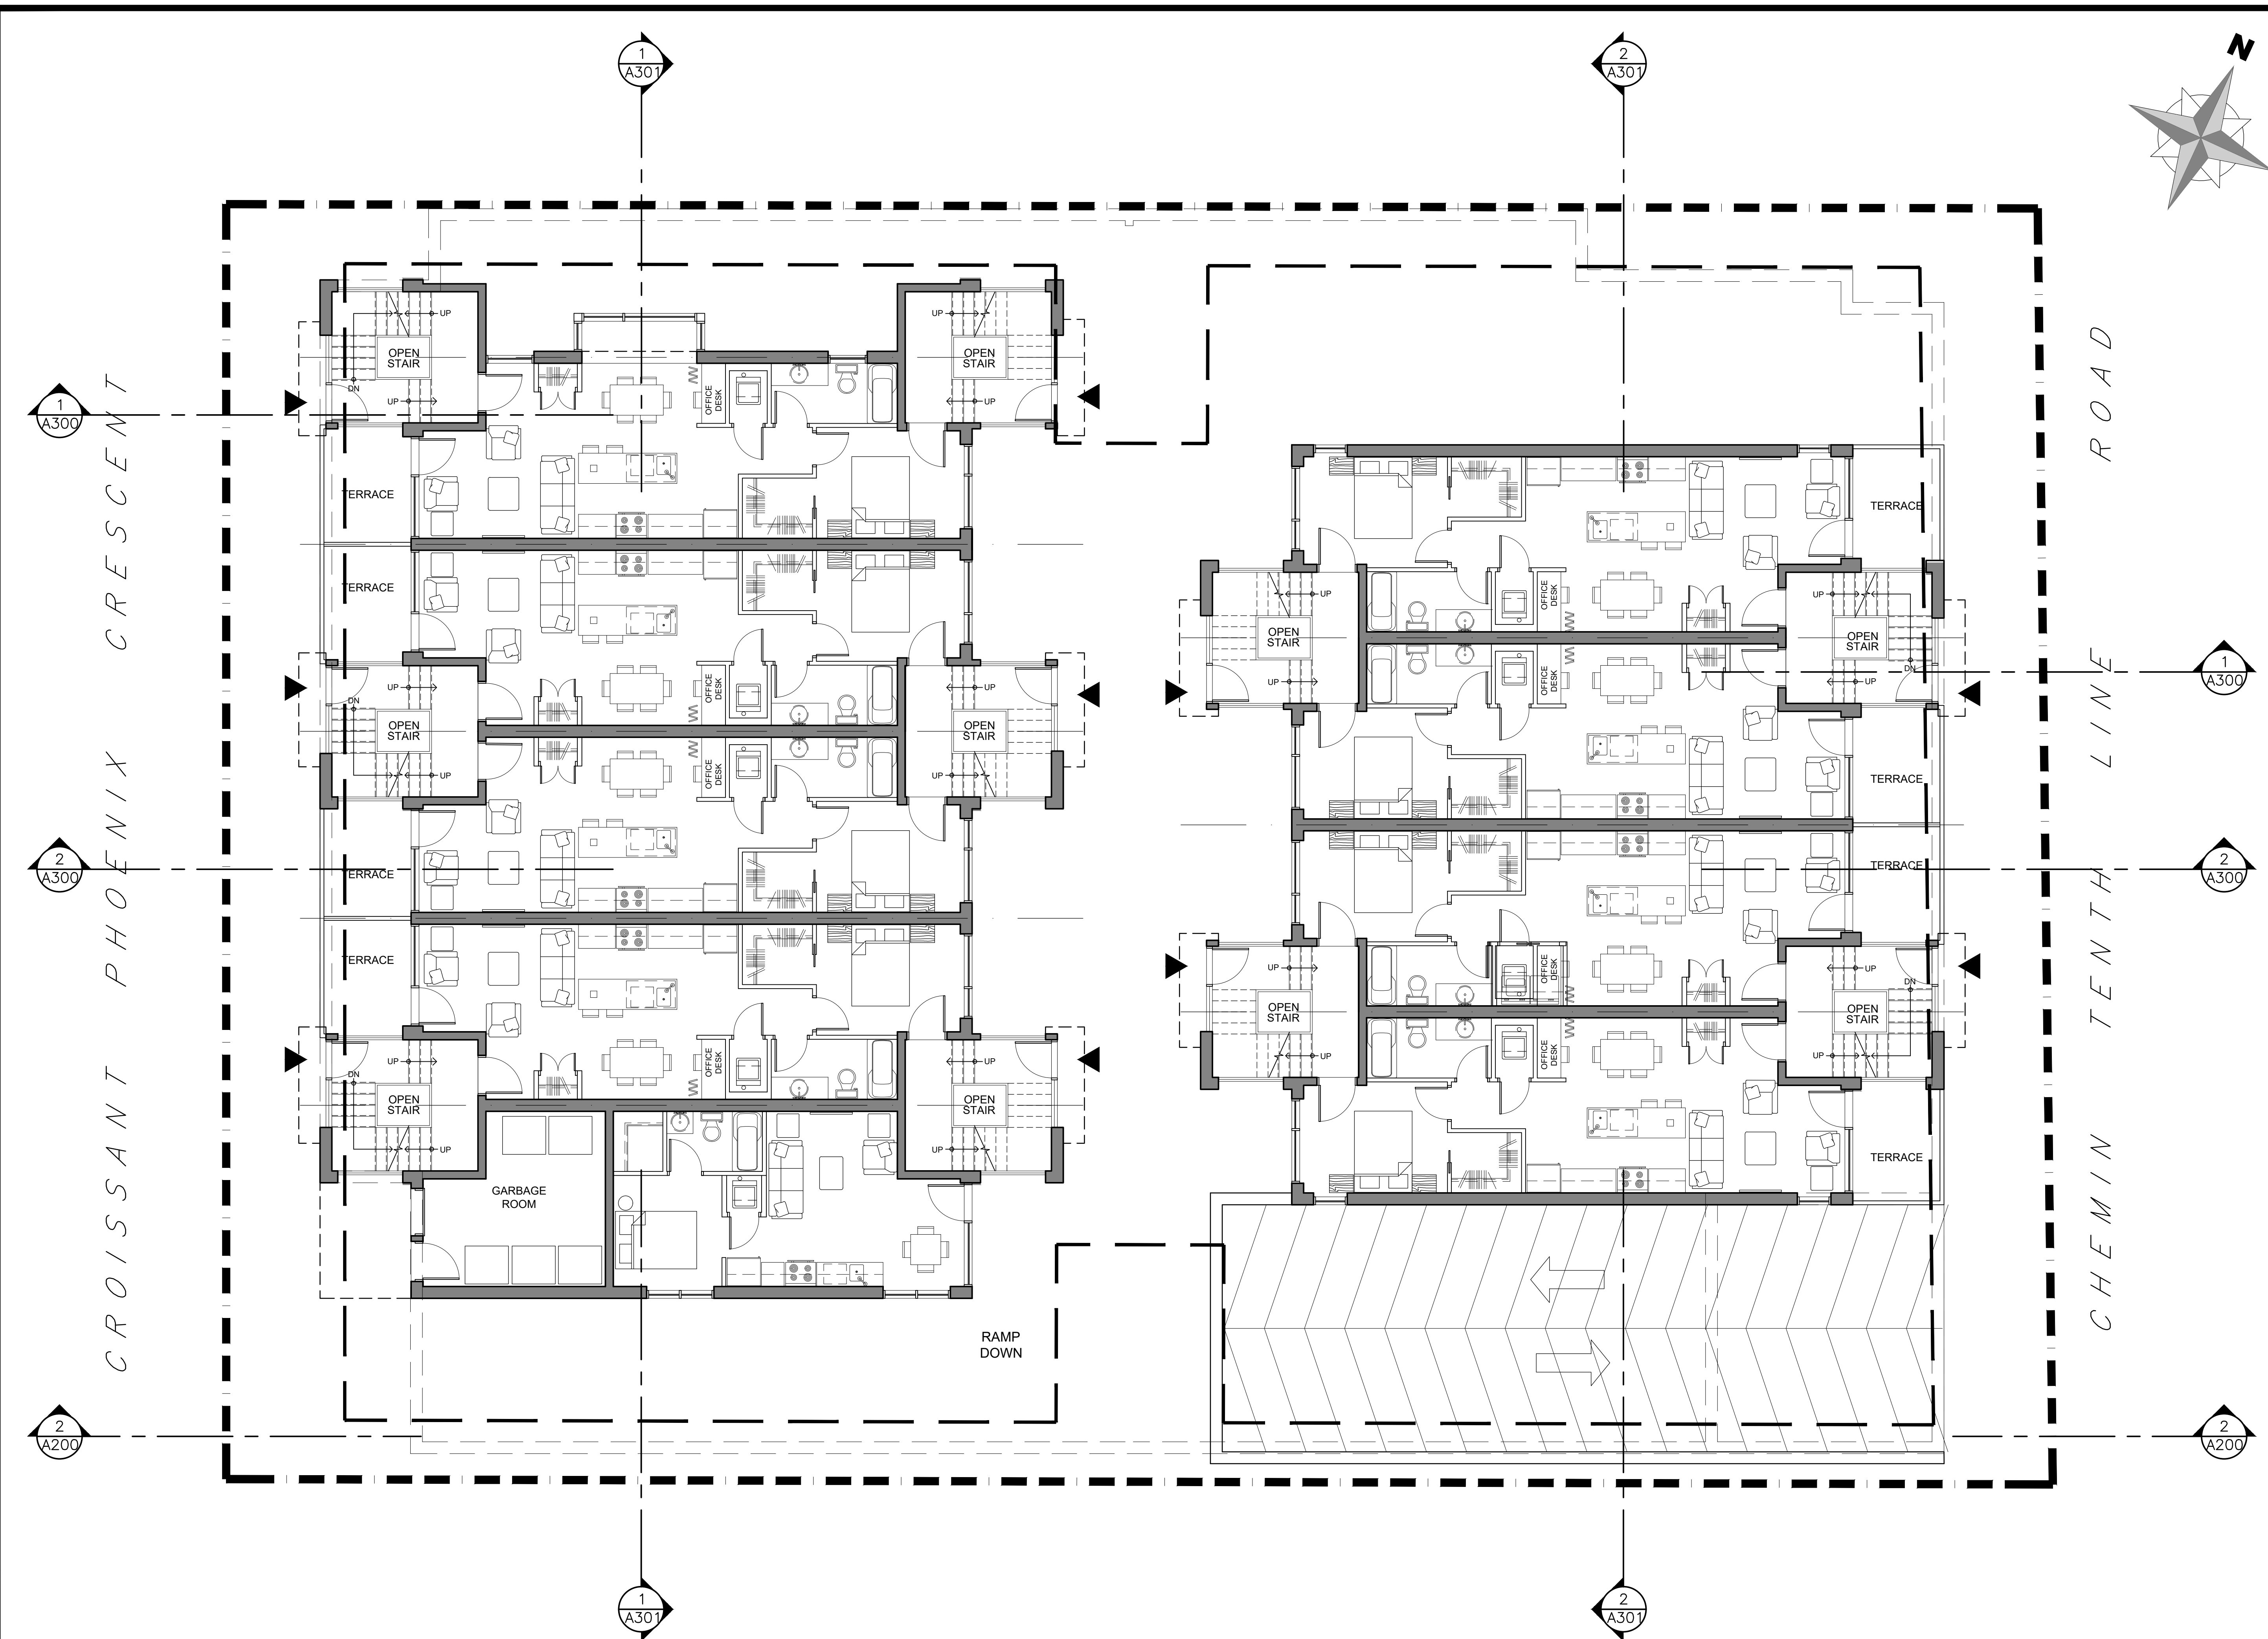

1
A-101
MAIN LEVEL FLOOR PLAN
SCALE = 1:75

CLIENT:

11			
10			
09			
08			
07			
06	FOR COORDINATION	PE	APR. 20 2022
05	FOR COORDINATION	PE	APR. 14 2022
04	FOR REVIEW	PE	APR. 16 2021
03	FOR REVIEW	PE	JAN. 13 2021
02	FOR REVIEW	PE	NOV. 26 2020
01	FOR REVIEW	PE	NOV. 20 2020
No.	REVISIONS	BY	DATE

STAMP

NORTH ARROW

D²
concepts

129 HURON ST. SUITE 201
OTTAWA, ONTARIO, K1V 6M6

DESIGNED BY:
P.E.

DRAWN BY:
P.E.

APPROVED BY:
B.K.

PROJECT
1592 TENTH LINE ROAD
OTTAWA



DRAWING TITLE
MAIN LEVEL PLAN

PROJECT NO.
0359

DATE
APRIL 20, 2022

A101

FILE # D07-12-21-0084
18576

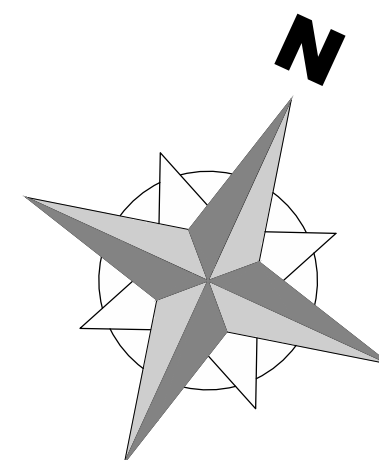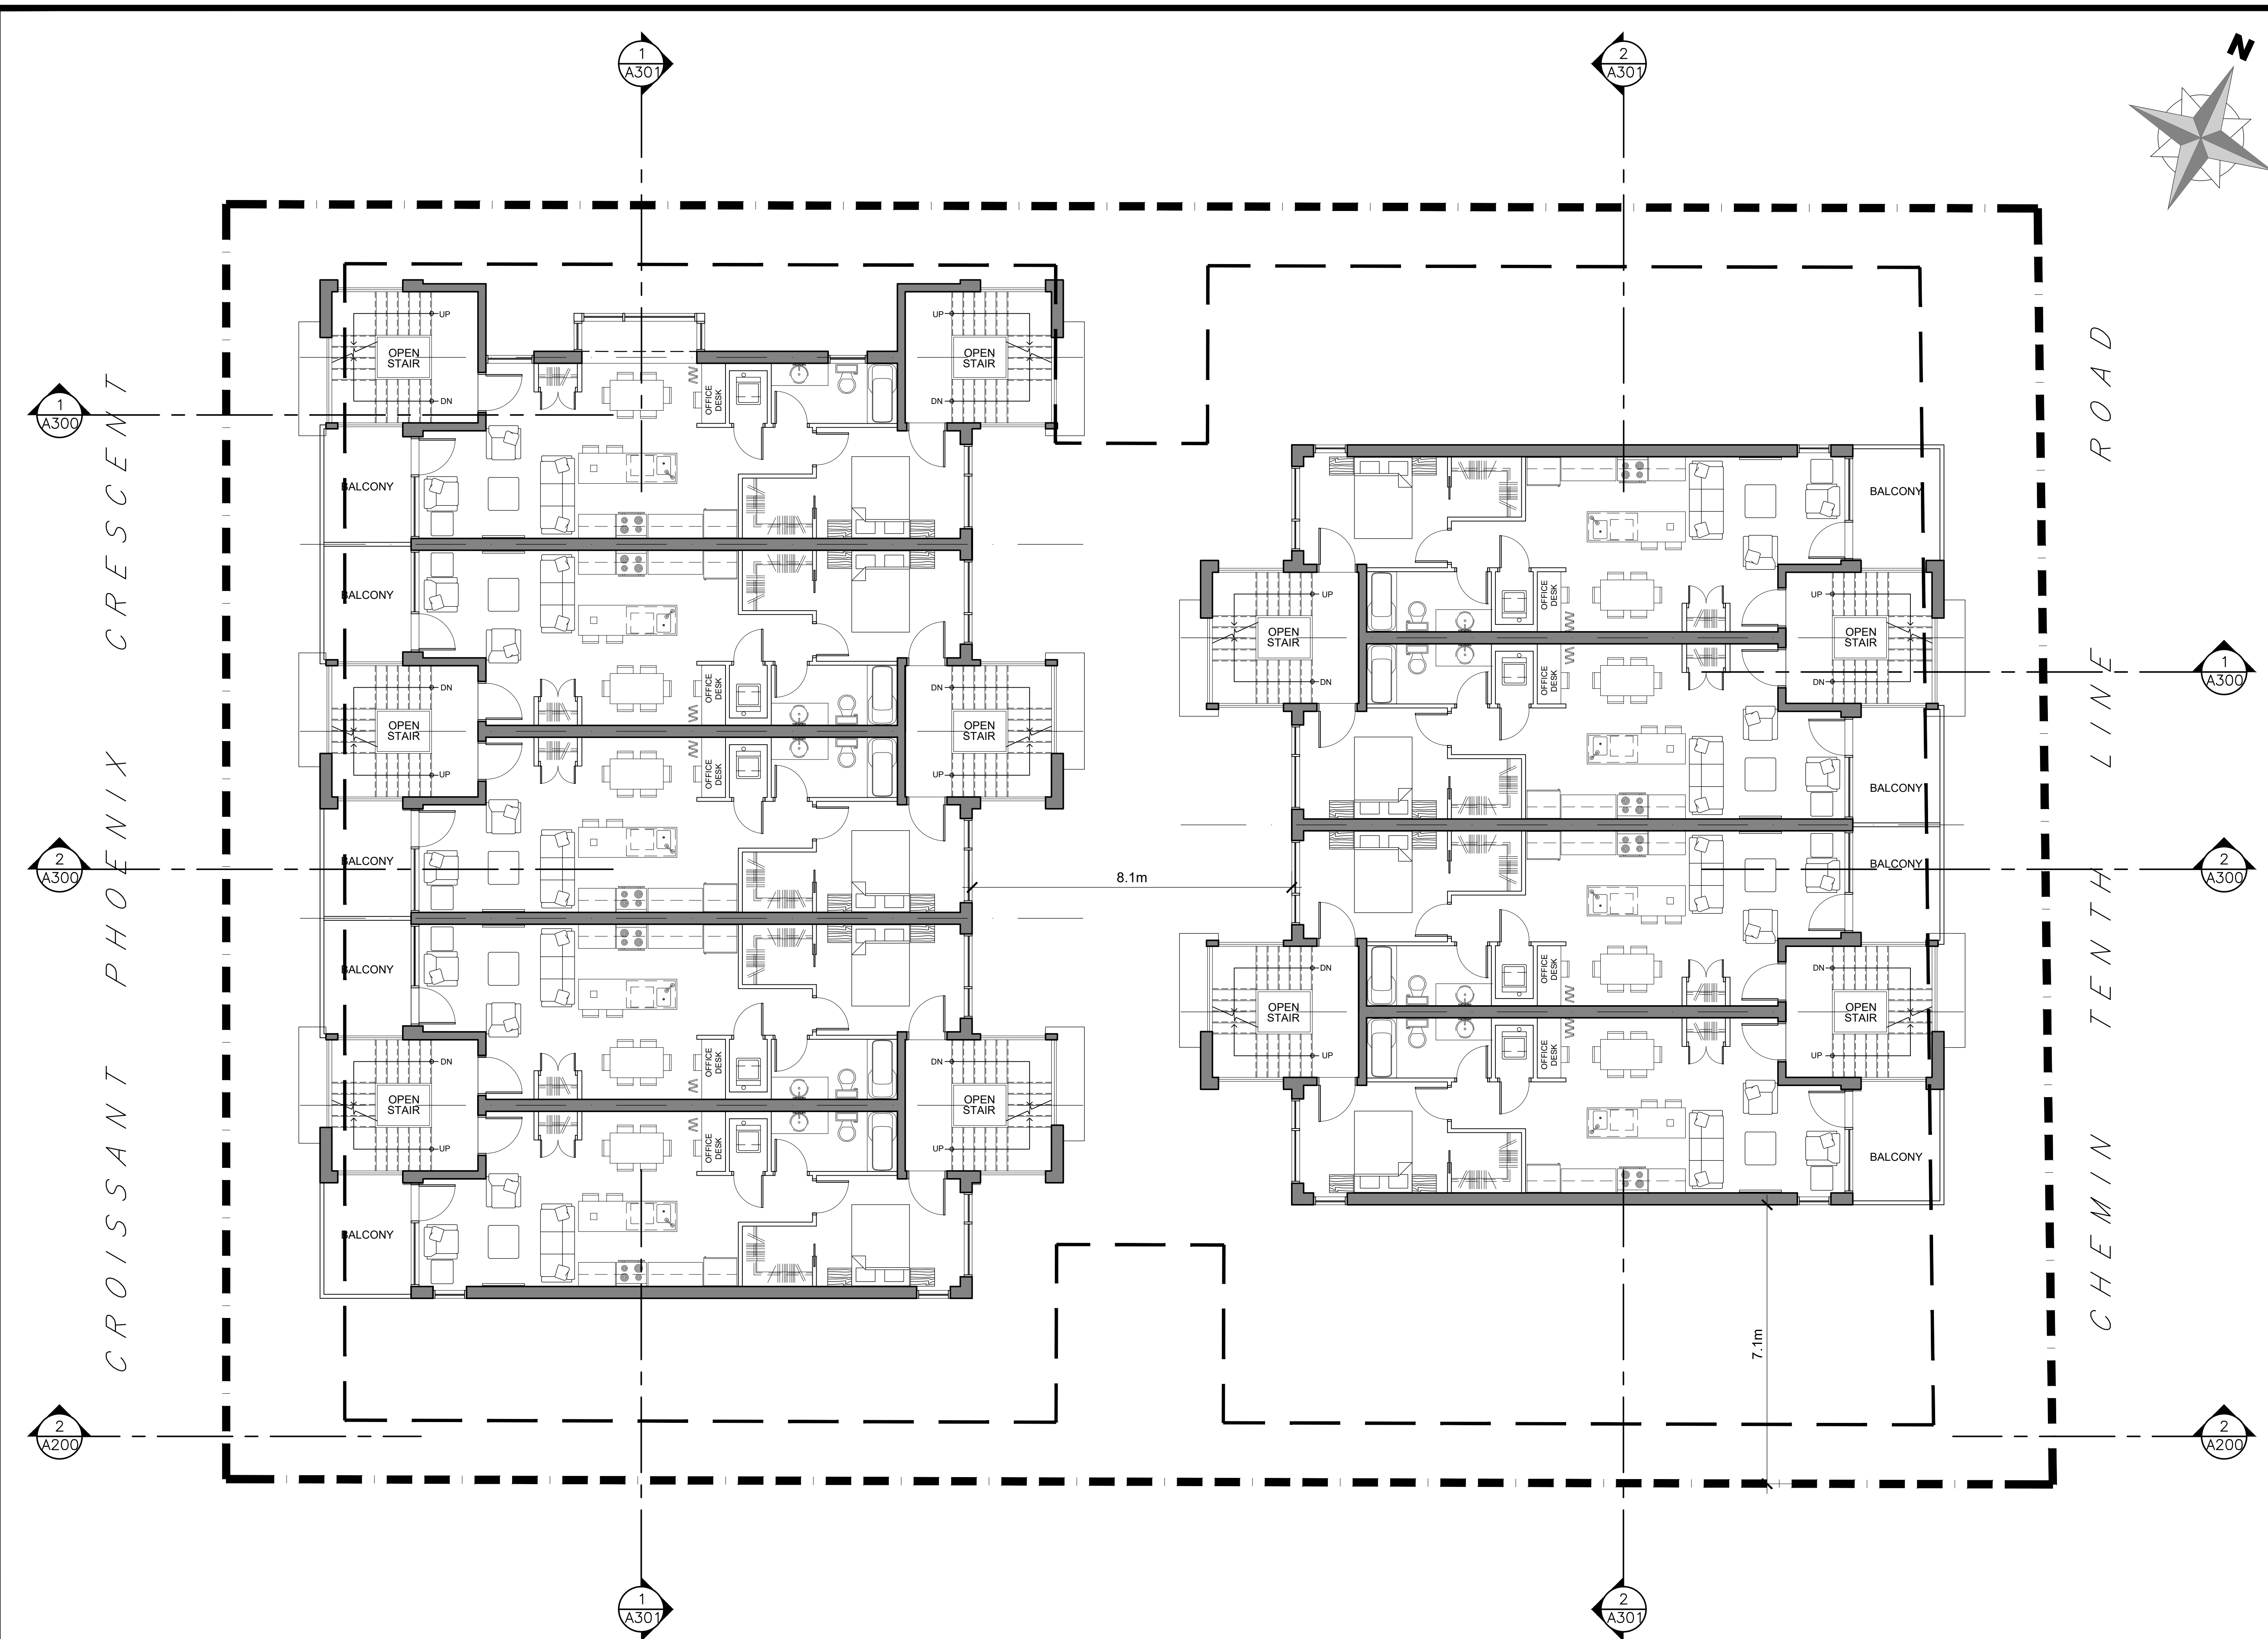

CLIENT:

11

10

09

08

07

06 FOR COORDINATION PE APR. 20 2022

05 FOR COORDINATION PE APR. 14 2022

04 FOR REVIEW PE APR. 16 2021

03 FOR REVIEW PE JAN. 13 2021

02 FOR REVIEW PE NOV. 26 2020

01 FOR REVIEW PE NOV. 20 2020

No.	REVISIONS	BY	DATE

STAMP

NORTH ARROW

D2
concepts
1200 HURON ST. SUITE 201
OTTAWA, ONTARIO, K1V 6H6

DESIGNED BY:	DRAWN BY:	APPROVED BY:
P.E.	P.E.	B.K.

PROJECT

1592 TENTH LINE ROAD
OTTAWA


DRAWING TITLE

LOWER LEVEL PLAN


PROJECT NO.
0359

DATE
APRIL 20, 2022

A102

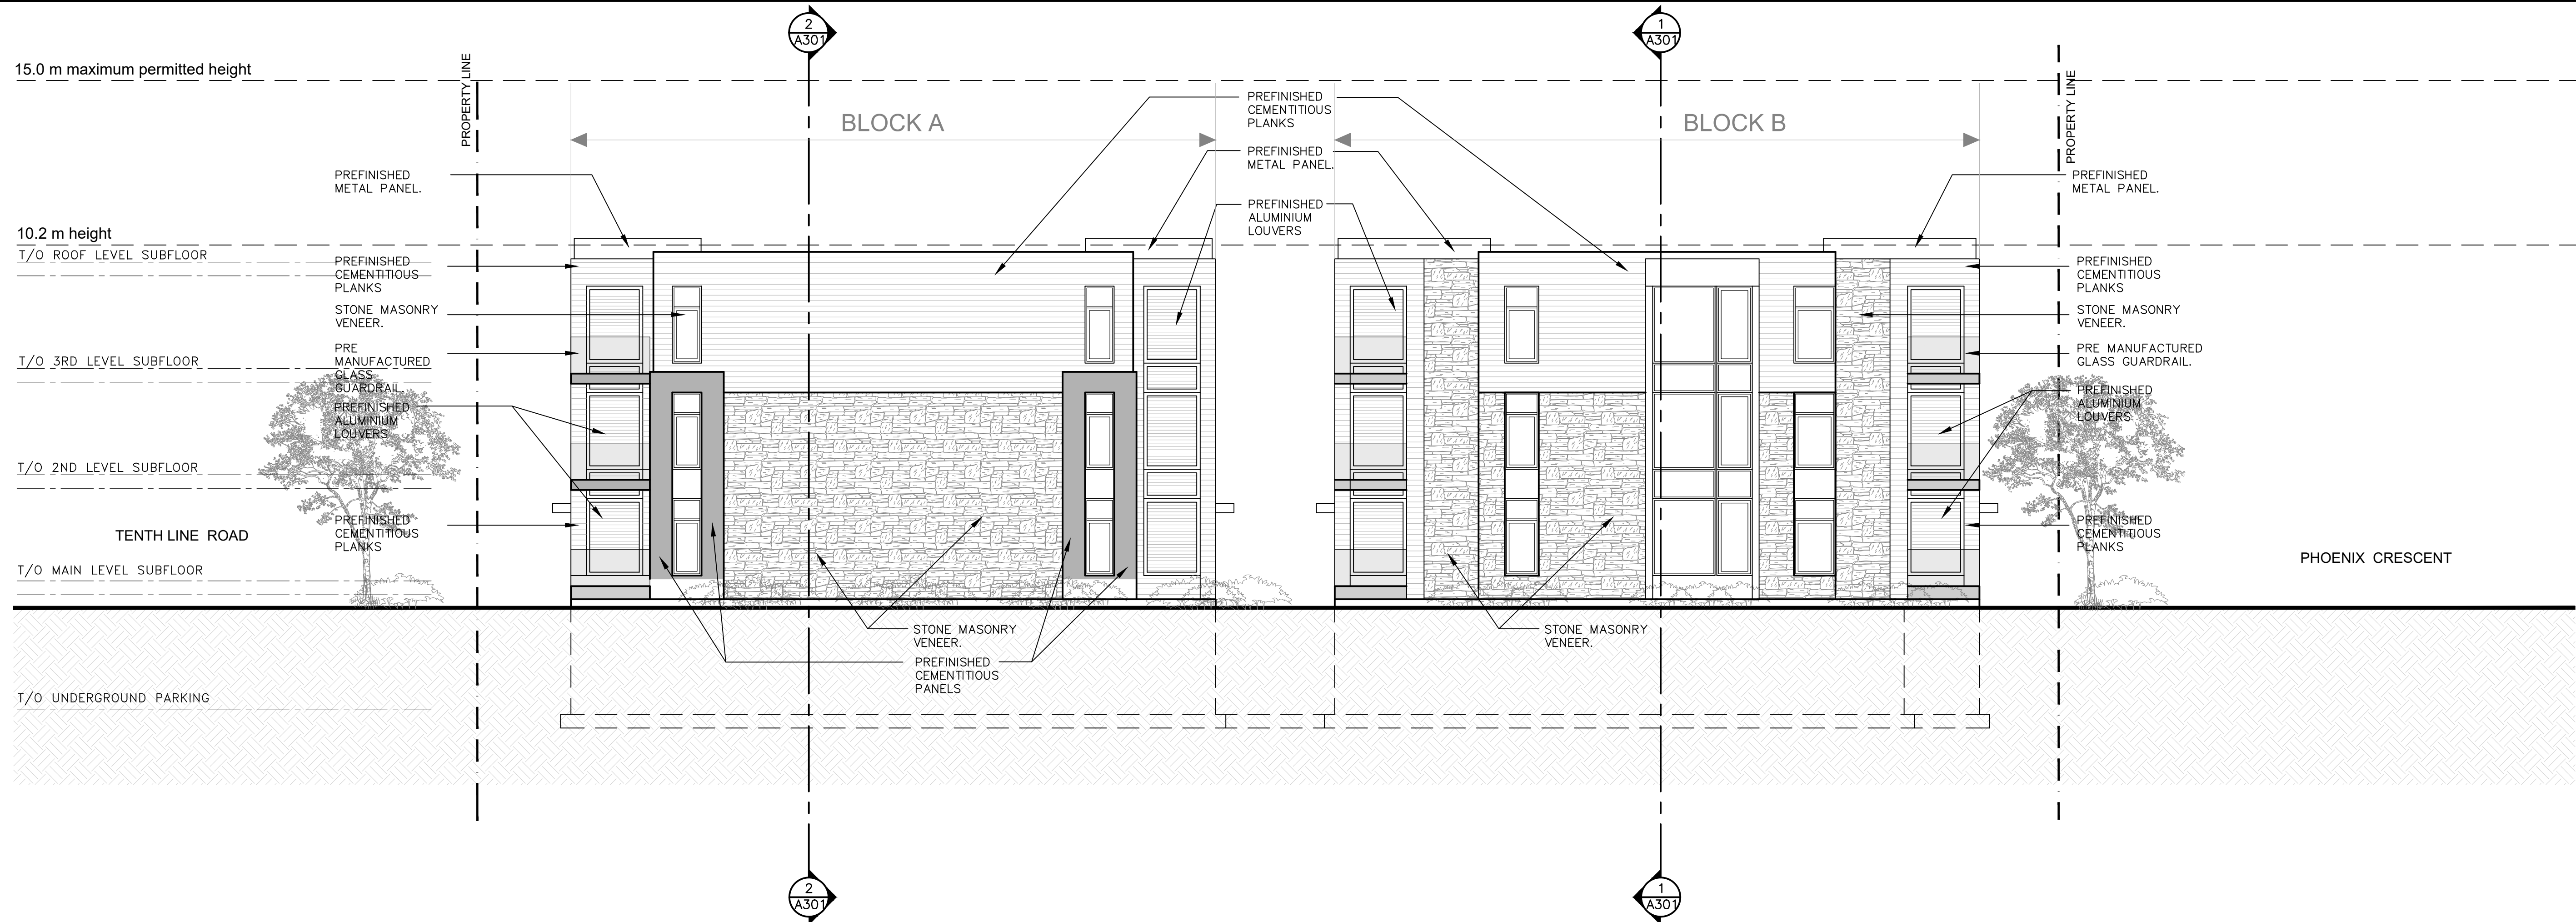

1 NORTH SIDE ELEVATION
A-200 SCALE = 1:100

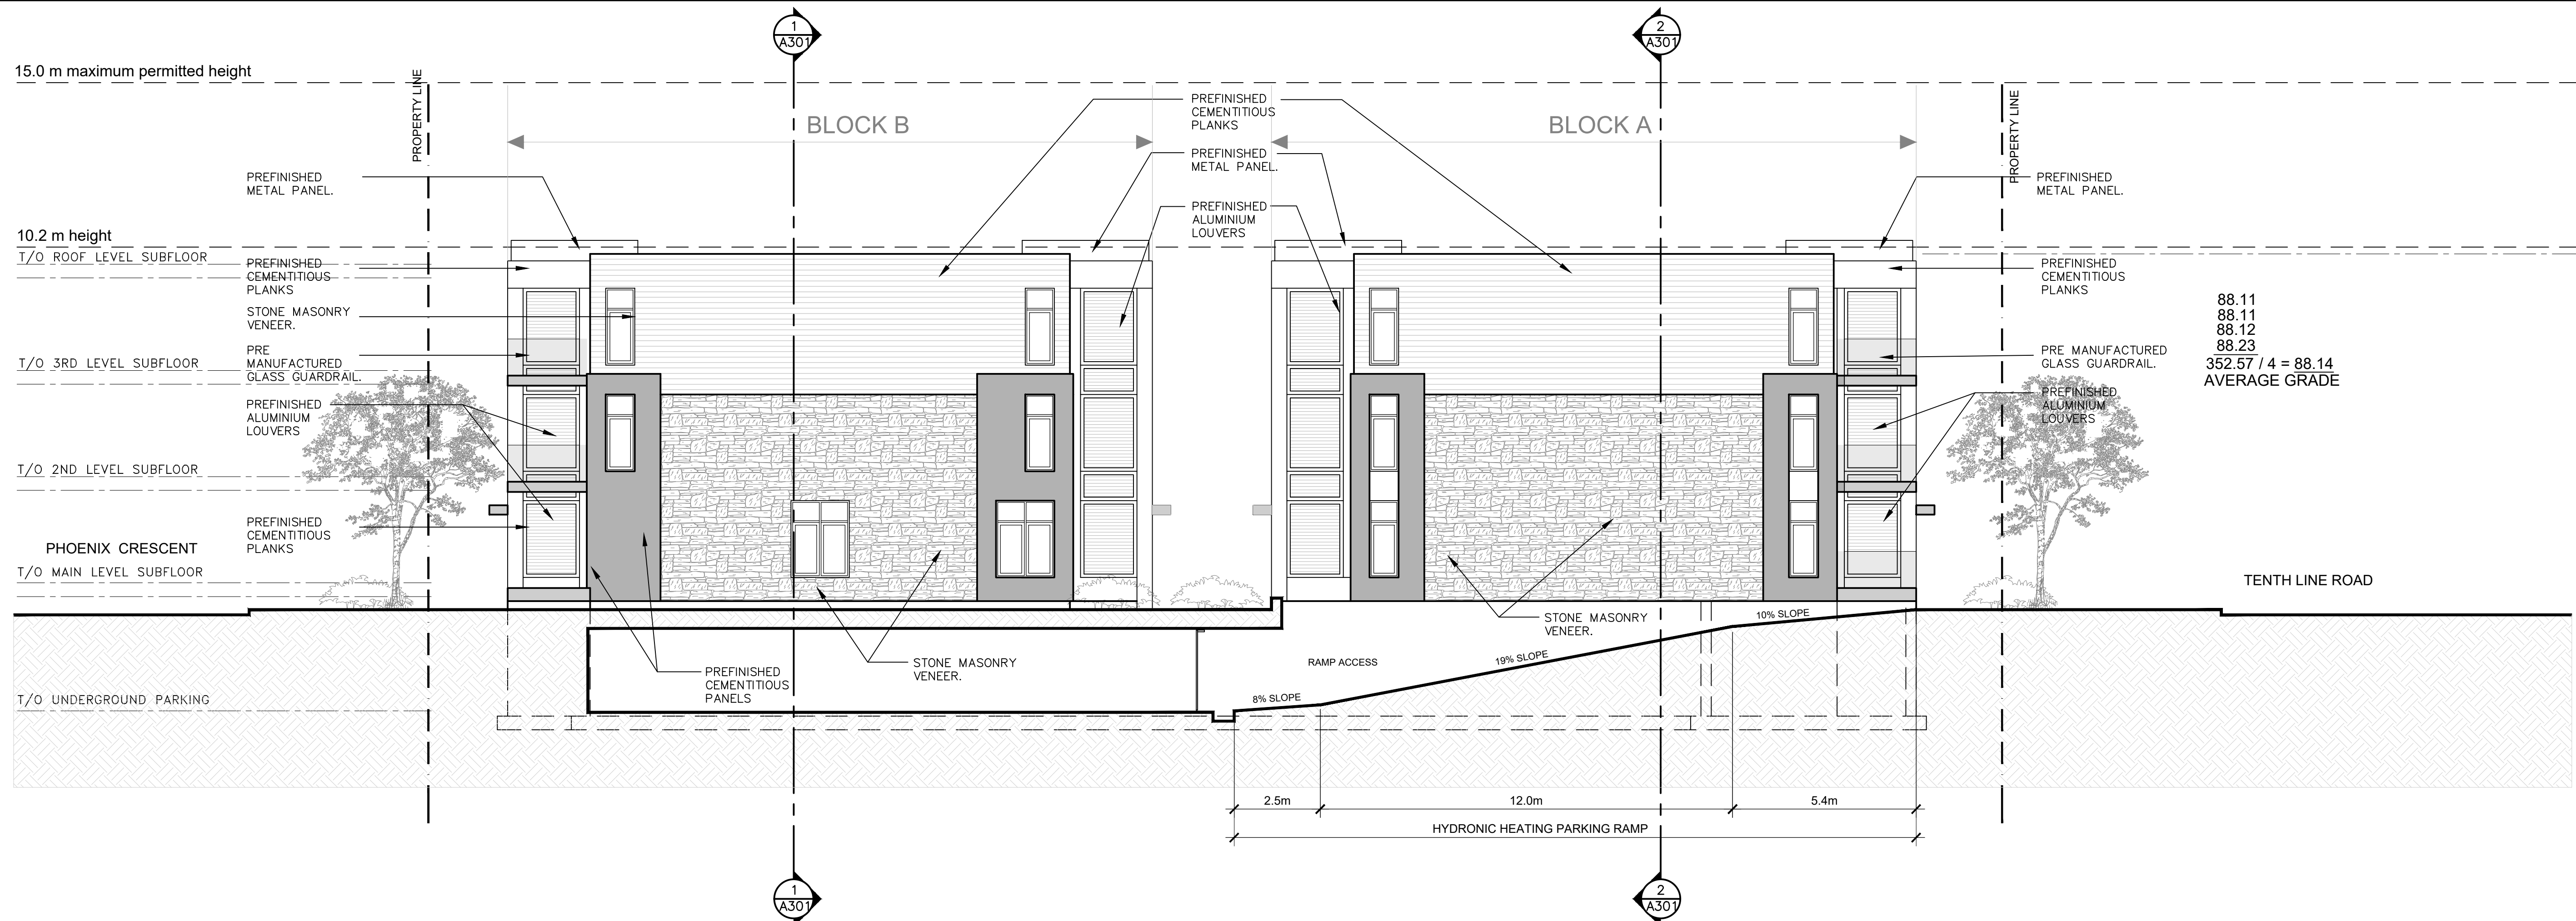

2 SOUTH SIDE ELEVATION
A-200 SCALE = 1:100

CLIENT:

No.	REVISIONS	BY	DATE
11			
10			
09			
08			
07			
06	FOR COORDINATION	PE	APR. 20 2022
05	FOR COORDINATION	PE	APR. 14 2022
04	FOR REVIEW	PE	APR. 16 2021
03	FOR REVIEW	PE	JAN. 13 2021
02	FOR REVIEW	PE	NOV. 26 2020
01	FOR REVIEW	PE	NOV. 20 2020

STAMP NORTH ARROW

D2
concepts
1200 HURON ST. SUITE 201
OTTAWA, ONTARIO, K1V 6H6

DESIGNED BY: P.E. DRAWN BY: P.E. APPROVED BY: B.K.

PROJECT

1592 TENTH LINE ROAD
OTTAWA

DRAWING TITLE

NORTH AND SOUTH
ELEVATIONS

PROJECT NO.
0359


DATE
APRIL 20, 2022

A200

FILE # D07-12-21-0084
18576




 concepts 7390 WOODBINE AVE., SUITE 201 OTTAWA, ONTARIO, K1V 6M6		
DRAWN BY: P.E.	DRAWN BY: P.E.	APPROVED BY: B.K.
PROJECT		
1525 TENTH LINE ROAD OTTAWA		
DRAWING TITLE		
EAST AND WEST ELEVATIONS		
PROJECT NO. 0359		
DATE APRIL 20, 2022		
A201		

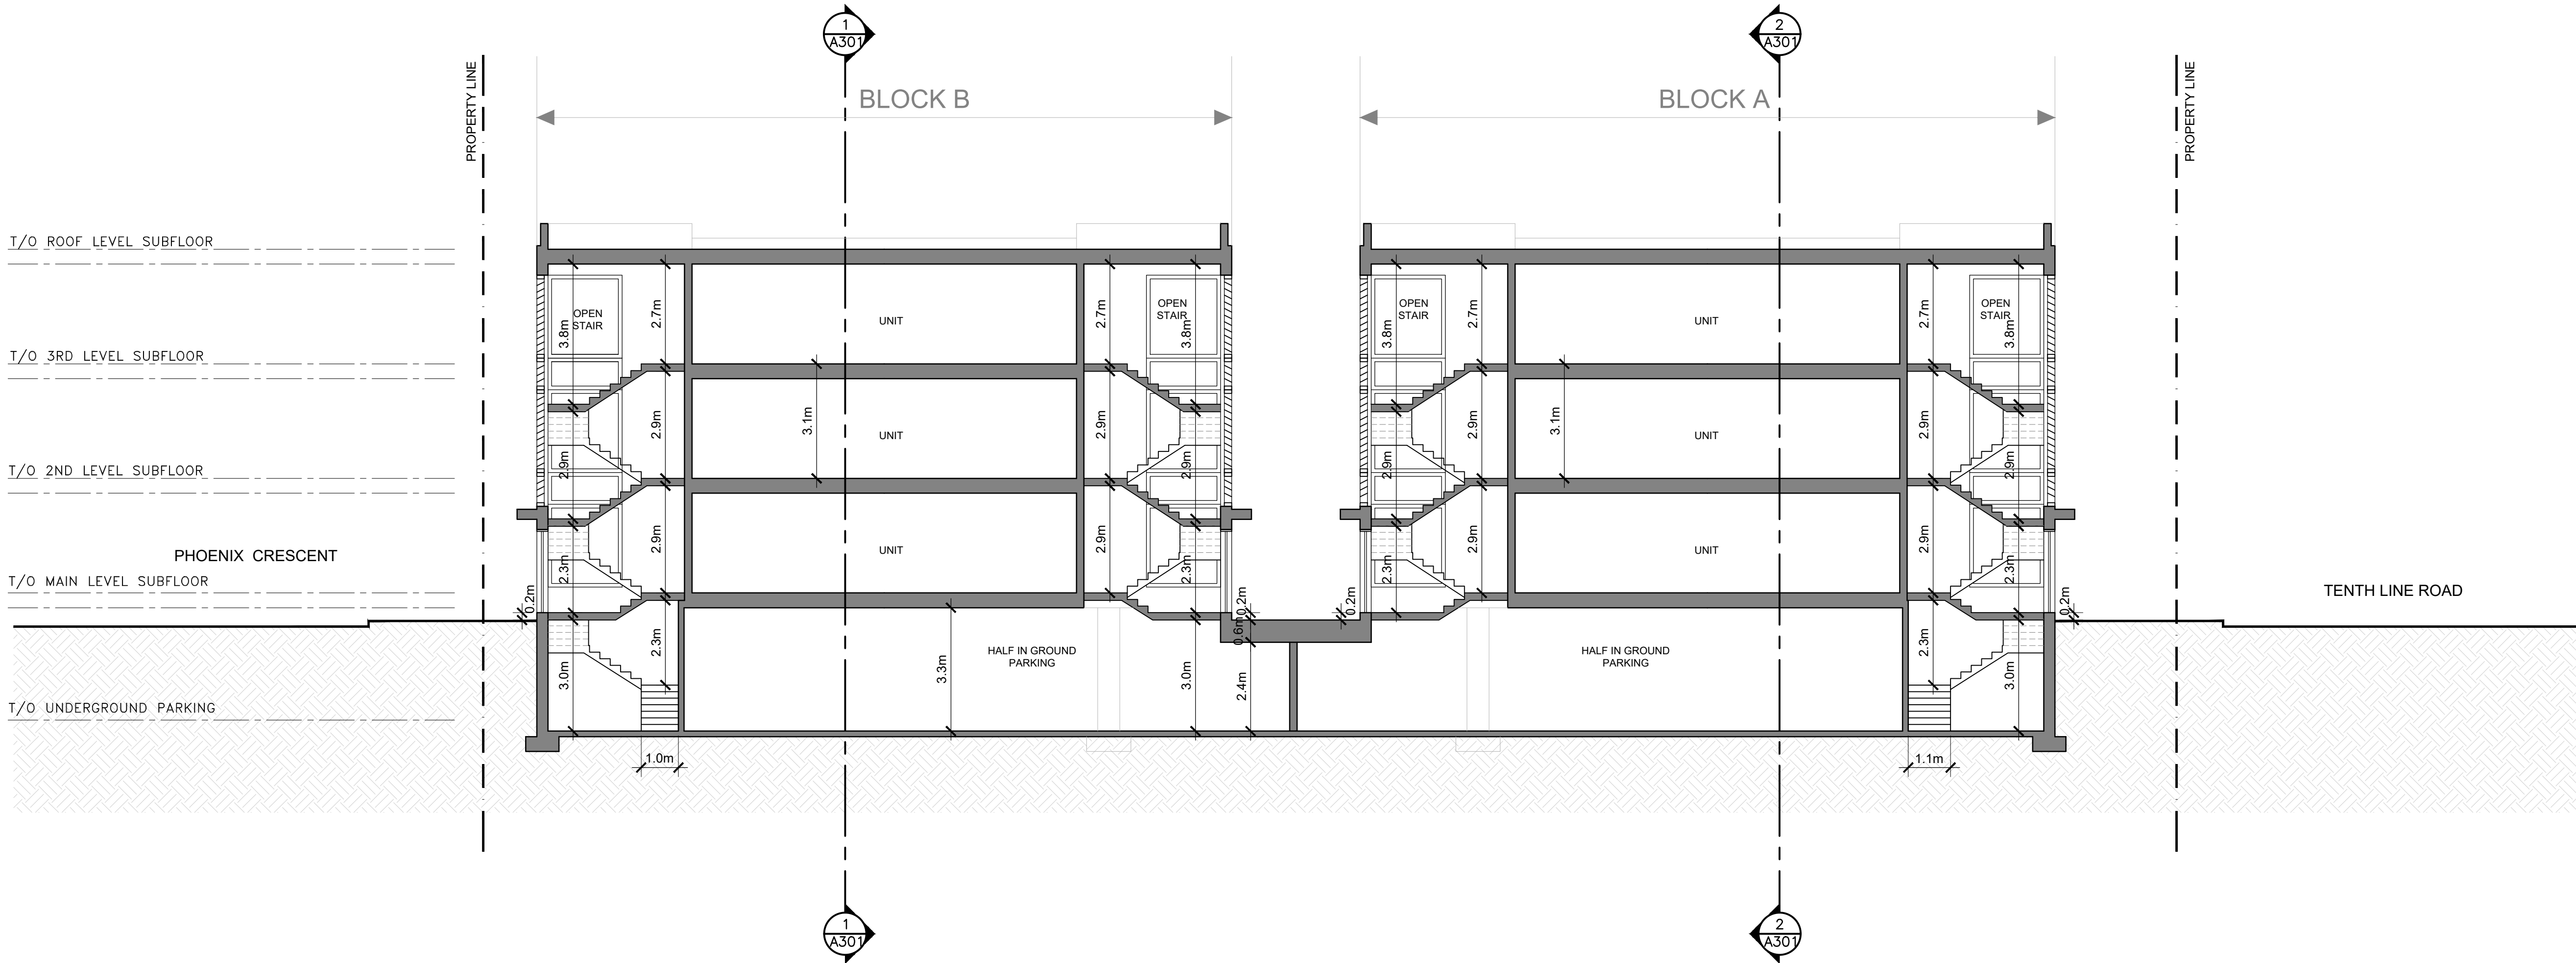

1
A-300

BUILDING SECTION (THROUGH OPEN STAIRS)

SCALE = 1:100

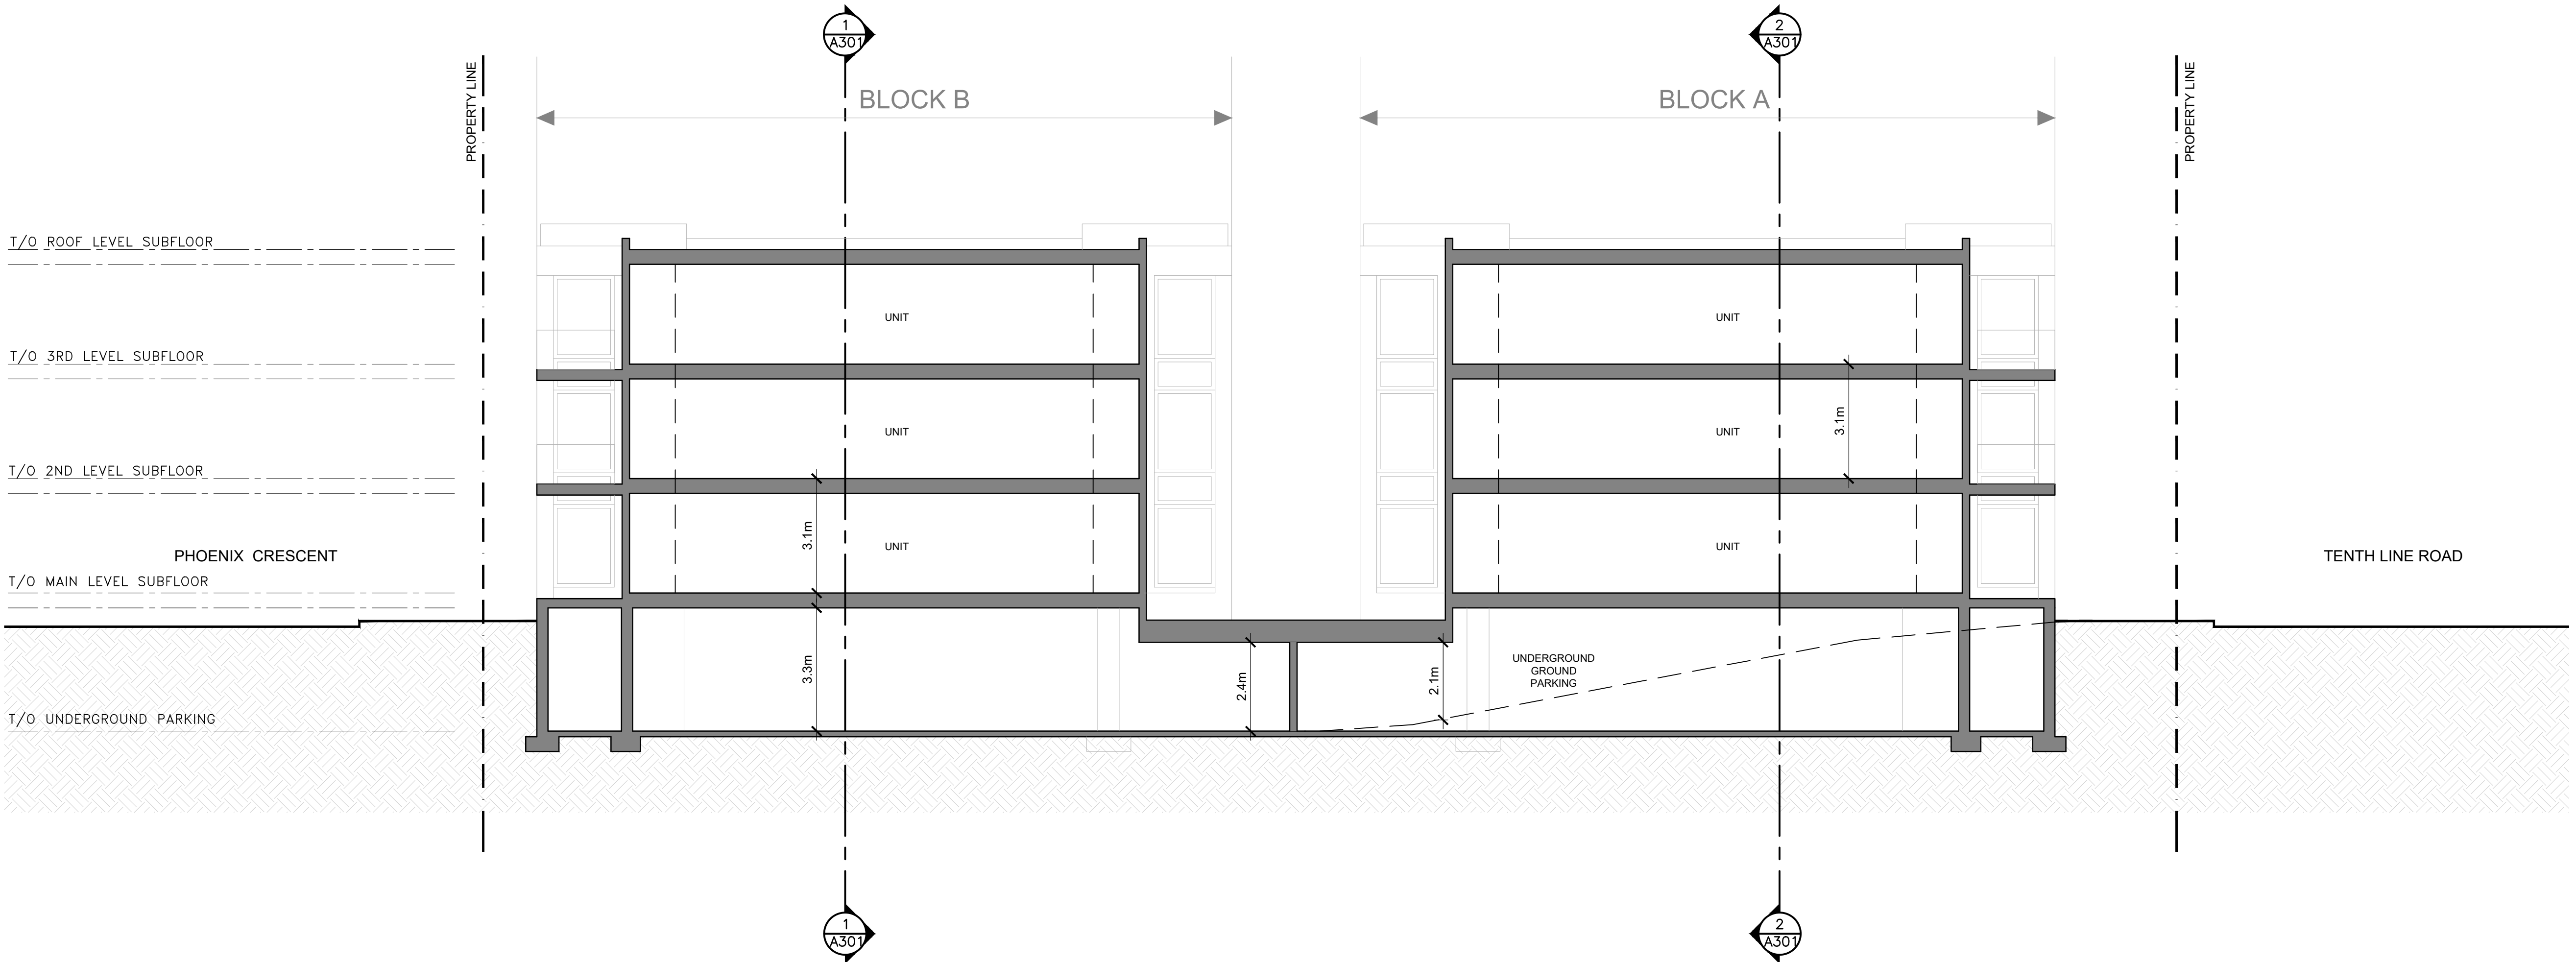

2
A-300

BUILDING SECTION (LOOKING NORTH)

SCALE = 1:100

CLIENT:

11			
10			
09			
08			
07			
06	FOR COORDINATION	PE	APR. 20 2022
05	FOR COORDINATION	PE	APR. 14 2022
04	FOR REVIEW	PE	APR. 16 2021
03	FOR REVIEW	PE	JAN. 13 2021
02	FOR REVIEW	PE	NOV. 26 2020
01	FOR REVIEW	PE	NOV. 20 2020
No.	REVISIONS	BY	DATE

STAMP	NORTH ARROW

P2
concepts
125 HURON ST. SUITE 201
OTTAWA, ONTARIO, K1V 6M6

DESIGNED BY: P.E.
DRAWN BY: P.E.
APPROVED BY: B.K.

PROJECT
1592 TENTH LINE ROAD
OTTAWA

DRAWING TITLE
BUILDING SECTIONS

PROJECT NO.
0359
DATE
APRIL 20, 2022

A300

[illegible]