

- LEGEND:
- BICYCLE RACKS
  - BOLLARD
  - BENCH
  - PROPOSED DECIDUOUS TREE
  - TREE GRATE
  - PEDESTRIAN LIGHT POST
  - LIMIT OF TEMPORARY ASPHALT
  - LIMIT OF WORK (204 APPLICATION)

KEY	BOTANICAL NAME	COMMON NAME	QTY	SIZE	REMARKS
<b>DECIDUOUS TREES</b>					
AC	AMELANCHIER CANADENSIS	SERVICEBERRY	4	50mm CAL.	SINGLE-STEM
CO	CELTIS OCCIDENTALIS	COMMON HACKBERRY	5	70mm CAL.	B&B / W/B
GD	GYMNOCLADUS DIOICUS	KENTUCKY COFFEE TREE	4	70mm CAL.	B&B / W/B
GT	GLEDITSIA TRICANTHOS VAR. INERMIS	HONEY LOCUST	4	70mm CAL.	B&B / W/B
OV	OSTRYA VIRGINIANA	IRONWOOD	4	70mm CAL.	B&B / W/B
QR	QUERCUS RUBRA	RED OAK	3	70mm CAL.	B&B / W/B
<b>SHRUBS</b>					
SC	SAMBUCUS CANADENSIS	AMERICAN ELDERBERRY	--	3 GAL.	1.0 O.C
SL	SALIX LUCIDA	SHINING WILLOW	--	3 GAL.	1.2 O.C
VC	VIBURNUM CASSINOIDES	WILD RAISIN / WITHEROD	--	3 GAL.	1.0 O.C
<b>PERENNIALS</b>					
OC	OSMUNDA CINNAMOMEA	CINNAMON FERN	--	1 GAL.	0.35 O.C
PH	PENSTEMUM HIRSUTUS	HAIR BEARDTONGUE	--	1 GAL.	0.35 O.C
<b>GRASSES</b>					
CA	CALAMAGROSTIS CANADENSIS	CANADA BLUEJOINT	--	1 GAL.	0.6 O.C
DC	DESCHAMPSIA CESPITOSA	TUFTED HAIRGRASS	--	1 GAL.	0.45 O.C
SH	SPOROBOLUS HERTEROLEPIS	PRAIRIE DROPSEED	--	1 GAL.	0.4 O.C
SN	SORGHASTRUM NUTANS	INDIAN GRASS	--	1 GAL.	0.4 O.C

- GENERAL NOTES:
- All measurements in millimeters unless specified otherwise. Do not scale drawing. All drawings to be read in conjunction with written specifications.
  - Copyright reserved. This drawing is the exclusive property of CSW Landscape Architects Ltd. and shall not be used without the consent thereof.
  - This Drawing may not be used for construction until signed by the landscape architect. It is the responsibility of the contractor to:
    - check and verify all dimensions on site;
    - report all errors and/or omissions to the landscape architect;
    - comply with all pertinent codes and by-laws;
    - check and verify locations of all underground services with all local utilities prior to any digging.
  - Proposed grades are to be read in conjunction with landscape, architectural, and engineering drawings. Report any discrepancies to the Construction Manager.

No.	Revision	Date
5	RE-ISSUED FOR SPA	21 DEC 2022
4	RE-ISSUED FOR SPA	15 SEPT 2022
3	ISSUED FOR SPA	19 APR 2022
2	ISSUED FOR COORDINATION	11 APR 2022
1	ISSUED FOR COORDINATION	11 MAR 2022

North:

Stamp:

**CSW** Landscape Architecture  
 Urban Design  
 Site Planning  
 Recreation and Park Planning  
 Project Management

319 McRae Avenue, Suite 502, Ottawa, Ontario, K1Z 0B9  
 Tel: (613) 729-4536

Project: **ZIBI BLOCK 204**


Chaudière Island West  
 OTTAWA, ONTARIO

Drawing: **LANDSCAPE PLAN  
 GROUND FLOOR**

Scale: 1:250 Date: March 2022

Design By: SC/SMc Drawn By: SMc

Project Number: 1981-20 Sheet Number: **L1.1**

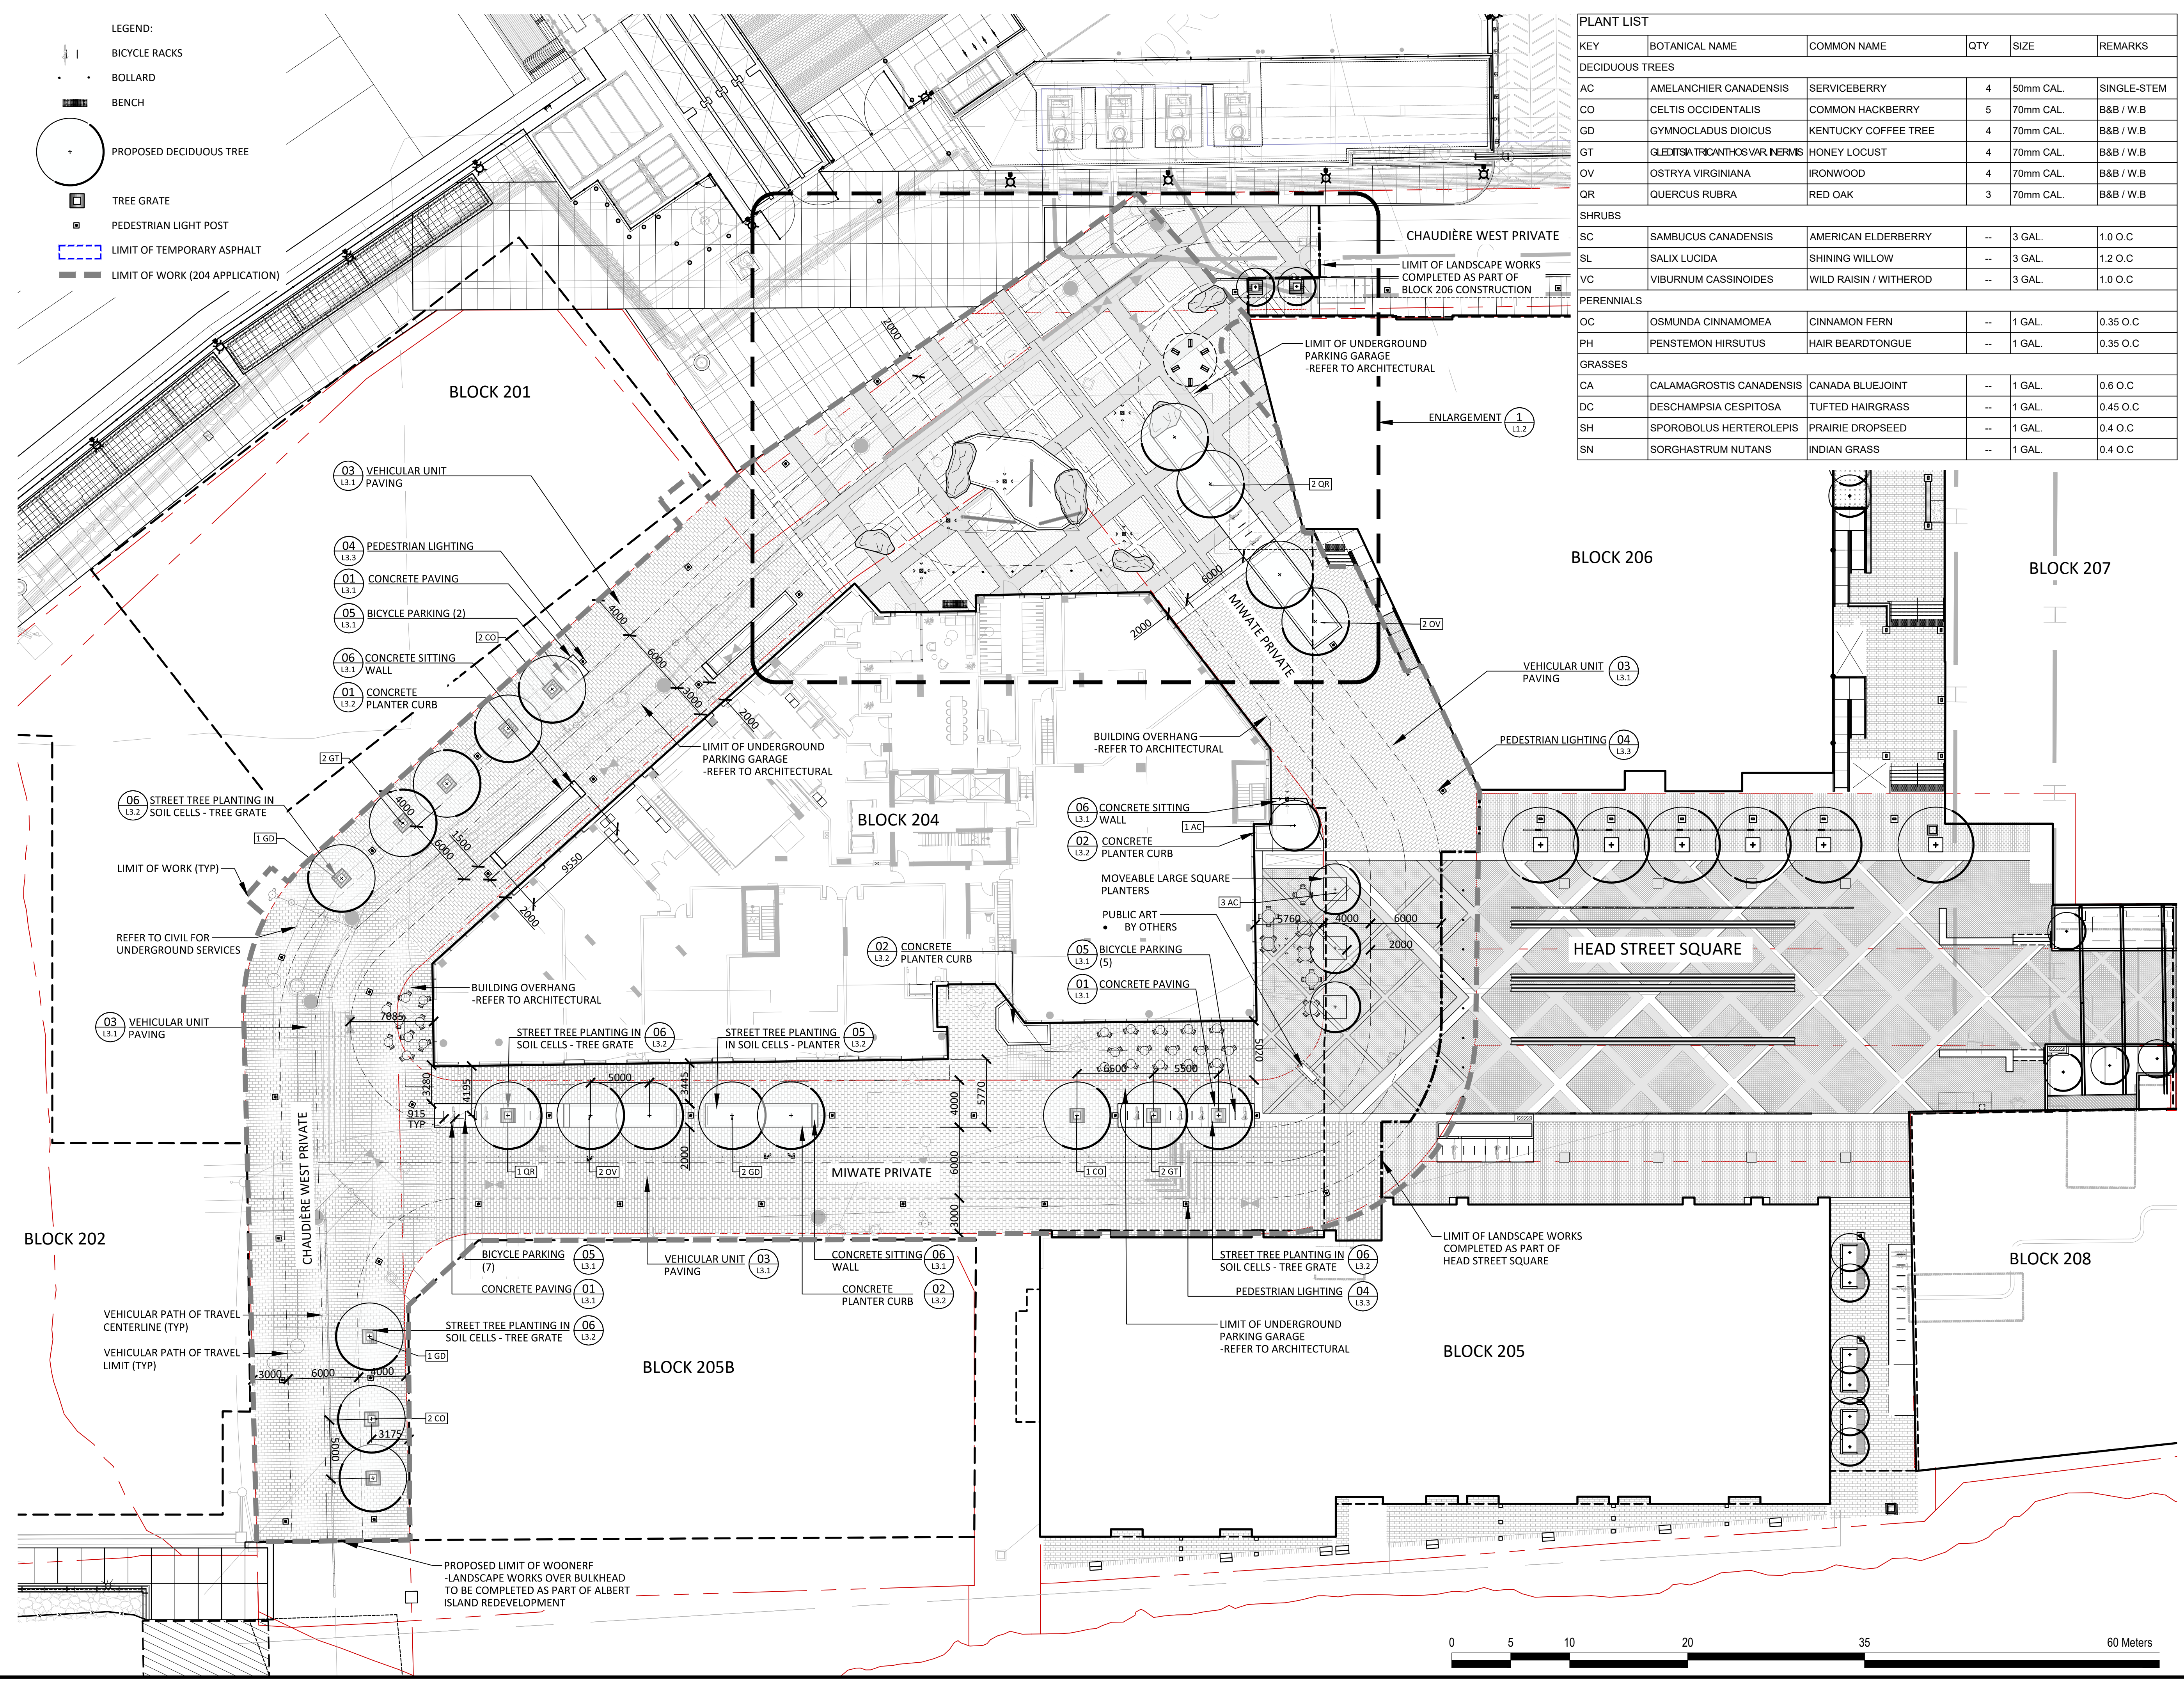

Last Saved: 2022-12-23 14:30 AM  
 File Location: Z:\Project\1981-20\_ZIBI Infrastructure Centre\Chaudière West\Drawings\SPA\204\204-01-20\_ZIBI Chaudière West\_Misc\SPAC01(Landscape).dwg

D07-12-22-0071



