
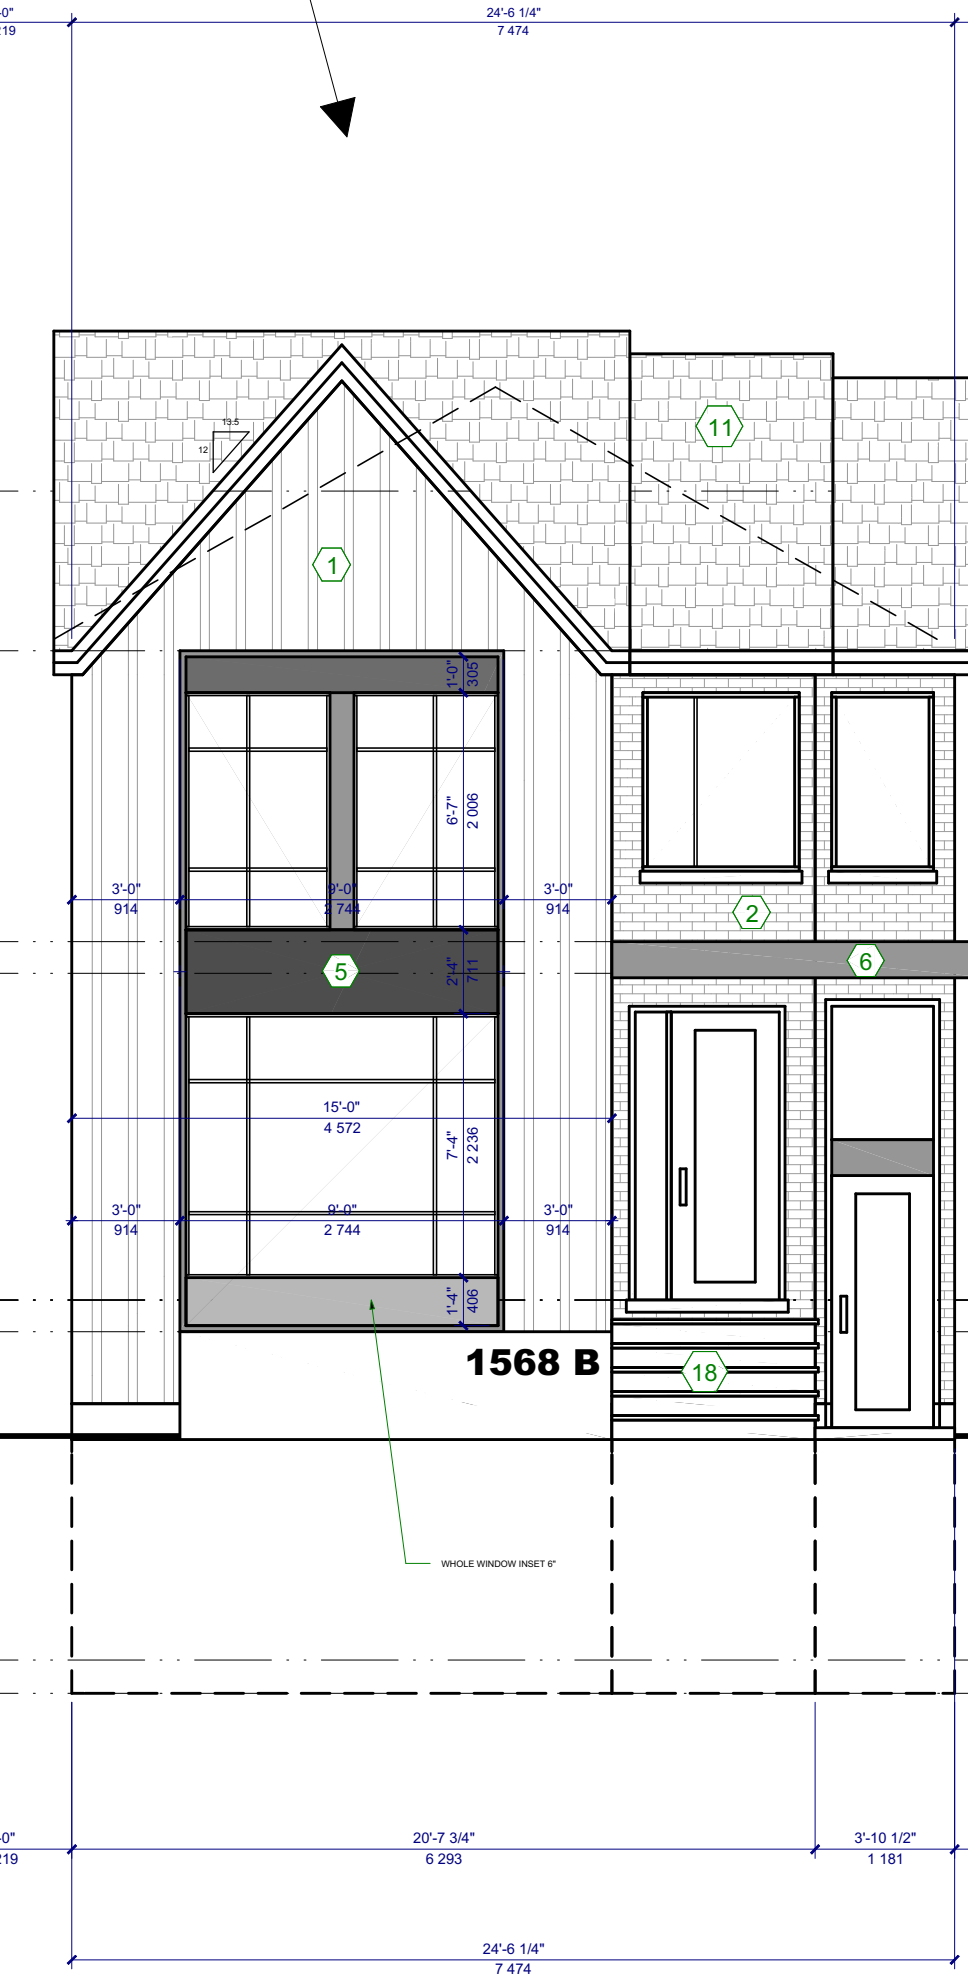
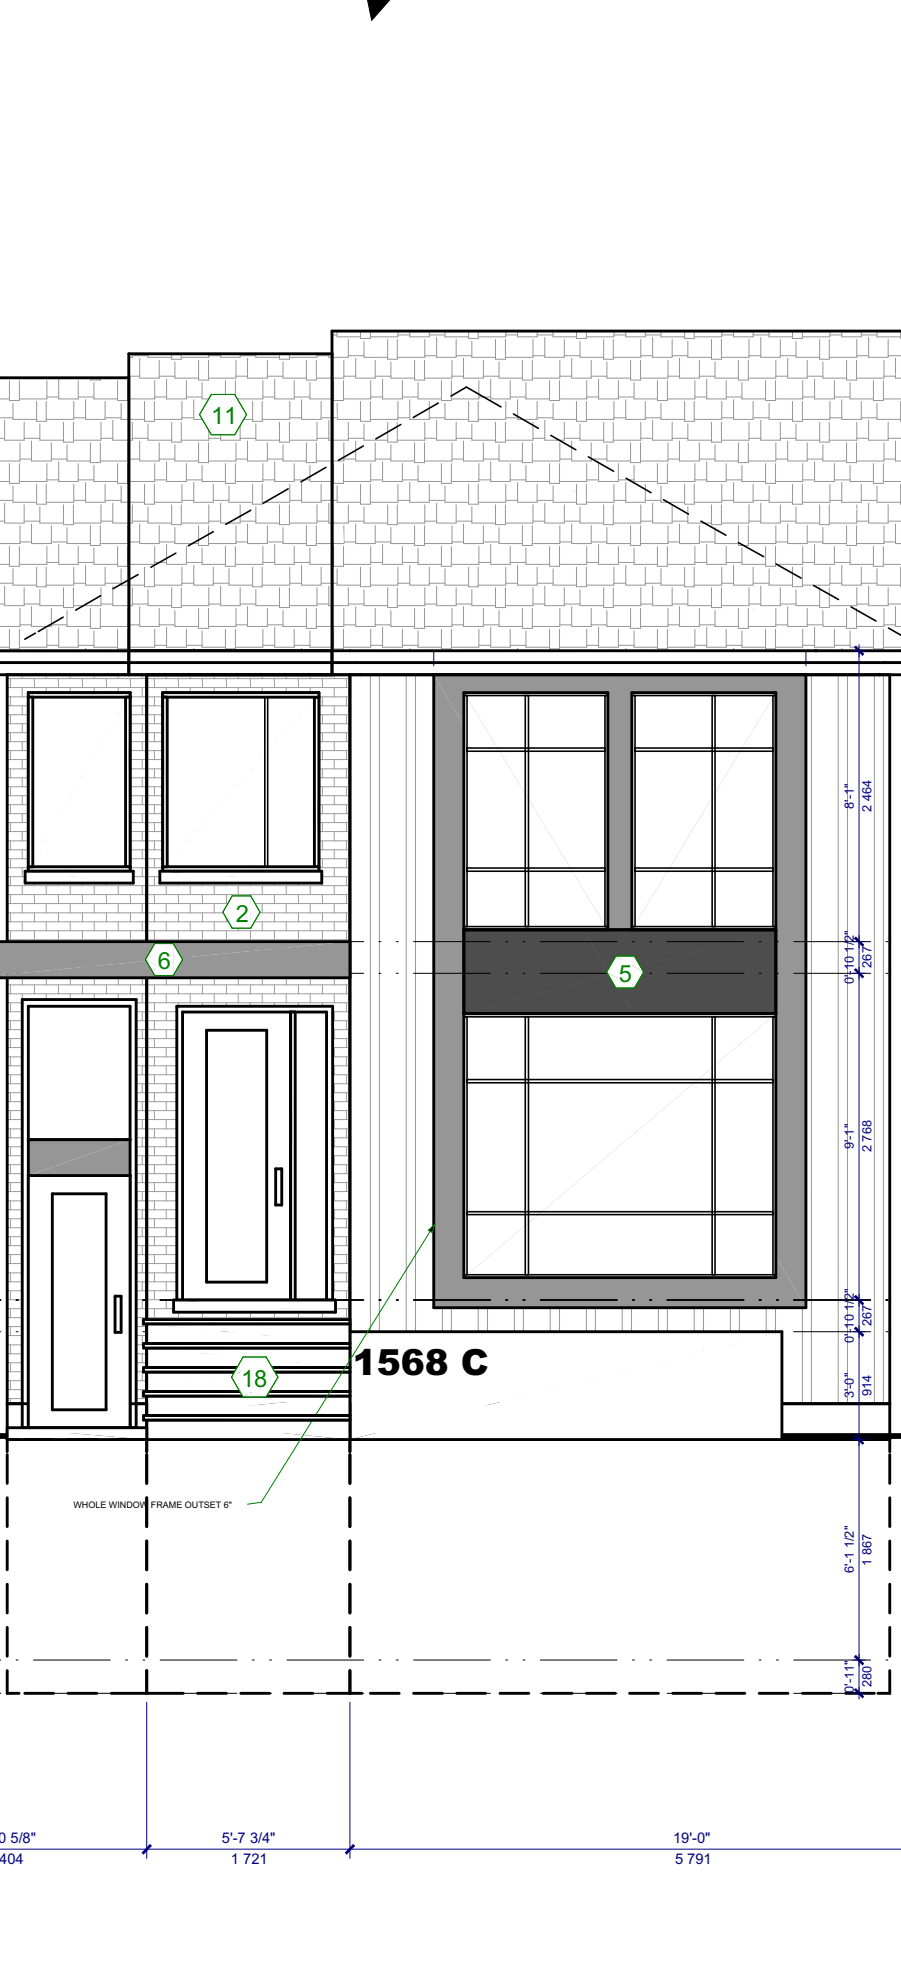


Spatial Separation Calculation
MAX. AREA OF EXPOSING BLDG. FACE W: 1804 R2
LIMITING DISTANCE: 4.0' (1.22m)
% ALLOWABLE U.P.O.: 7.5%
AREA OF COMPARTMENT W: 1804 R2
AREA OF ALLOWABLE U.P.O.: 112.28 R2
AREA OF CURRENT U.P.O.: 92.7 R2
REQUIRED CONSTRUCTION
(FRIG) CONSTRUCTION CLADDING:
9 HR. NON COMBUSTIBLE / NON COMBUSTIBLE -

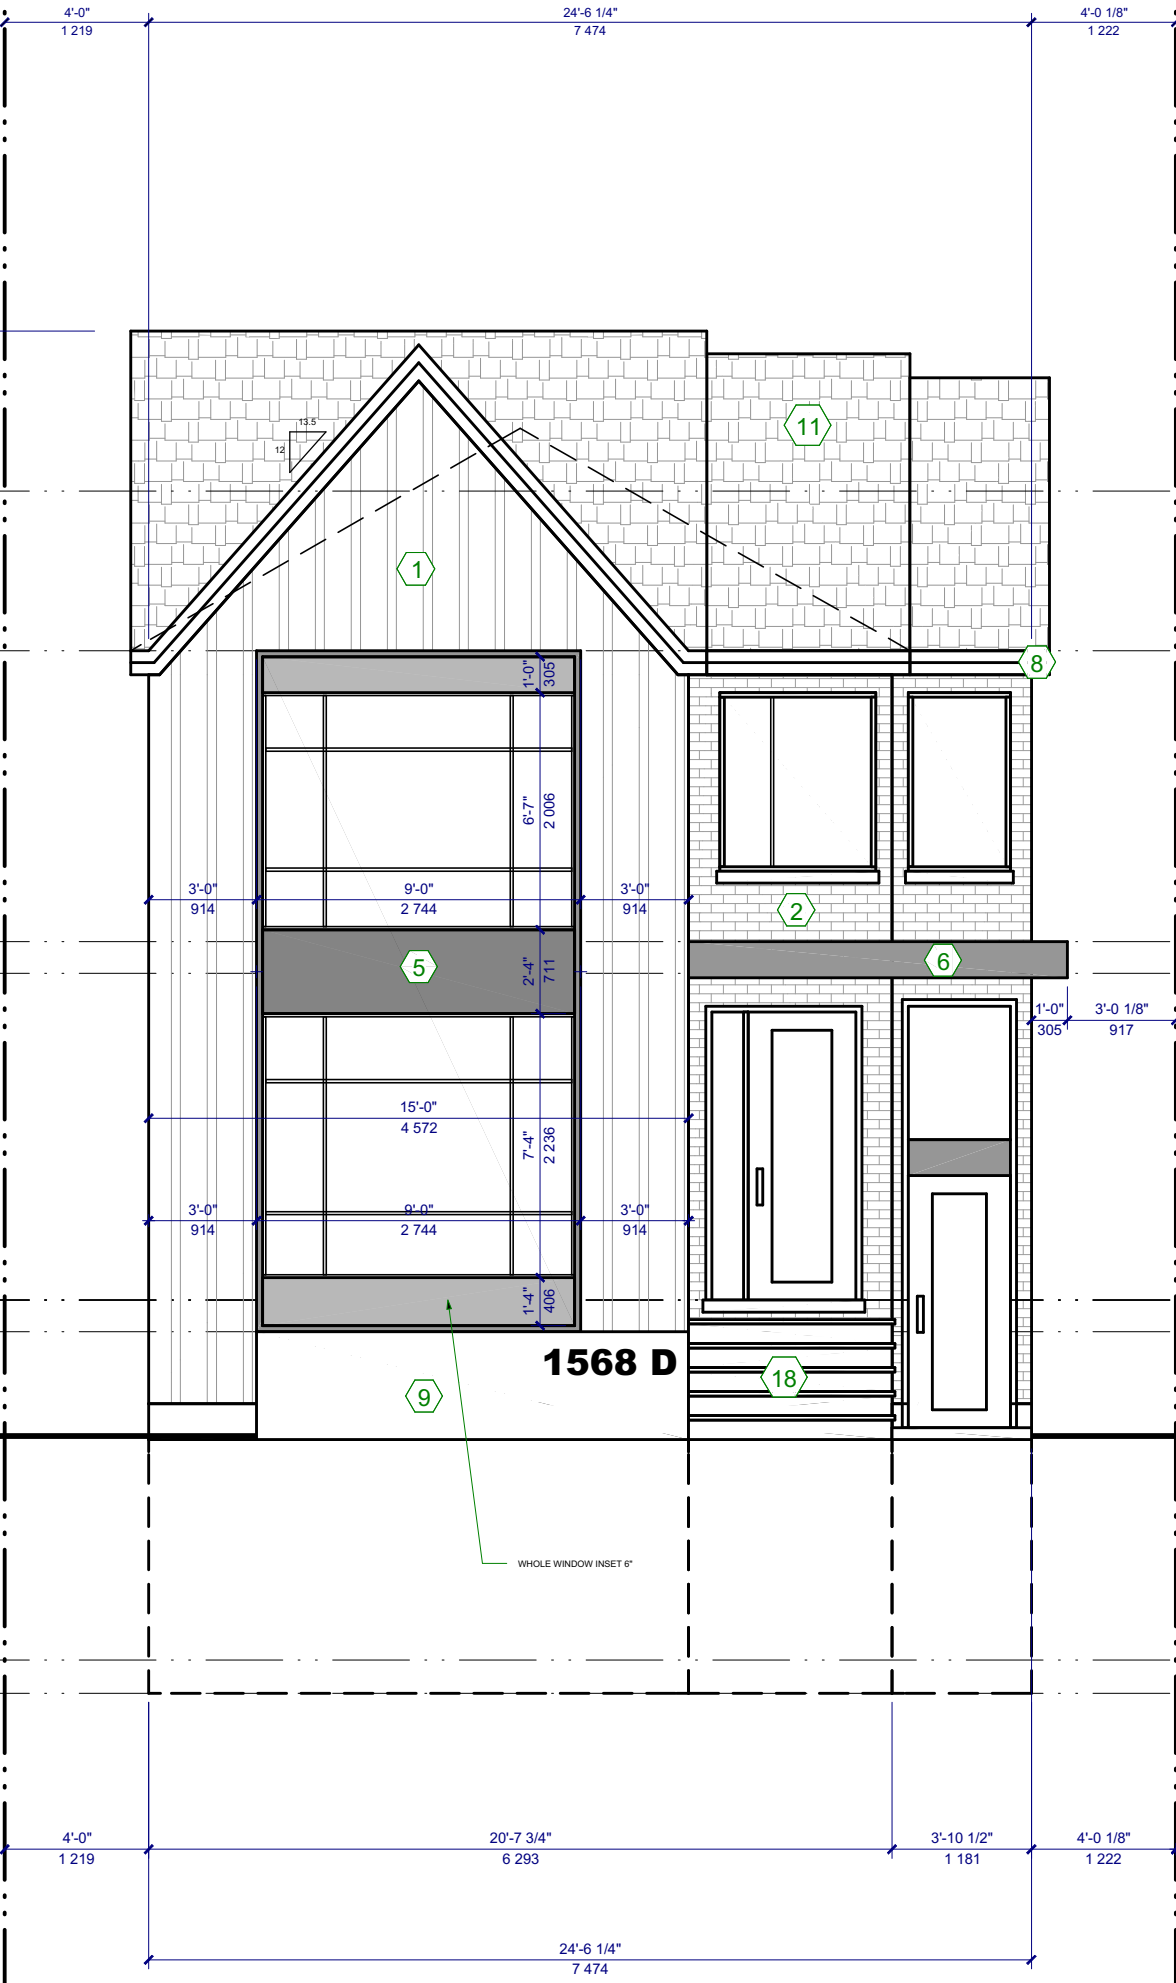

- MATERIAL LEGEND & NOTES**
- 1 FIBRE CEMENT PANELING FINISH - BOARD AND BATTEN (SPEC. B)
 - 2 BRICK VENEER EXTERIOR FINISH (SPEC. C)
 - 3 HORZ. CORRUGATED STEEL SIDING (SPEC. B)
 - 4 VERT. CORRUGATED STEEL SIDING (SPEC. B)
 - 5 FIBRE CEMENT PANELS SIDING
 - 6 ALUMINUM STOCK CLAD FASCIA or ALUMINUM STOCK EXT.
 - 7 4" or 5" PRE-CAST CONC. SILL
 - 8 ALUMINUM STOCK CLAD FASCIA
 - 9 CEMENT PARING TO 4" BELOW GRADE
 - 10 DRAIN TO BE CONNECTED TO WEeping TILE
 - 11 ASPHALT SHINGLES
 - 12 GLASS & METAL GUARDRAIL
 - 13 5" WIDE PRE-CAST CONC. SURROUND
 - 14 ALUM. CLAD POST
 - 15 5" RAISED EIFS SURROUND
 - 16 6" DOUBLE RAISED EIFS FREIZE (4" x 2")
 - 17 12" WIDE PRE-CAST CONC. BAND (PROFILE T.B.D.)
 - 18 CONCRETE STEPS
 - 19 CORRUGATED STEEL WINDOW WELL
- 12" WIDE RAISED EIFS BAND
SOLDIER BRICK COURSE
- GLAZING AREA USED TO CALCULATE FOR SB-12
TOTAL WALL AREA USED TO CALCULATE FOR SB-12



RESPONSIBILITIES:
DO NOT SCALE DRAWINGS
ALL DESIGN AND CONSTRUCTION TO BE IN ACCORDANCE WITH THE ONTARIO BUILDING CODE 2006
ALL CONTRACTORS MUST WORK IN ACCORDANCE WITH ALL LAWS, REGULATIONS AND BYLAWS HAVING JURISDICTION
IT IS THE RESPONSIBILITY OF THE APPROPRIATE CONTRACTOR TO CHECK AND VERIFY ALL DIMENSIONS ON SITE AND REPORT ALL ERRORS AND OMISSIONS TO THE ARCHITECT/DESIGNER
COPYRIGHT RESERVED
GENERAL NOTES:

1 NORTH ELEVATION
A4 SCALE 3/16" = 1'-0"

AVERAGE GRADE CALCULATION
83.07m (north-east)
82.64m (north-west)
82.74m (south-east)
82.96m (south-west)

82.85m AVG. GRADE

Spatial Separation Calculation
MAX. AREA OF EXPOSING BLDG. FACE E: 1804 R2
LIMITING DISTANCE: 4.0' (1.22m)
% ALLOWABLE U.P.O.: 7.5%
AREA OF COMPARTMENT E: 1804 R2
AREA OF ALLOWABLE U.P.O.: 112.28 R2
AREA OF CURRENT U.P.O.: 92.3 R2
REQUIRED CONSTRUCTION
(FRIG) CONSTRUCTION CLADDING:
9 HR. NON COMBUSTIBLE / NON COMBUSTIBLE -

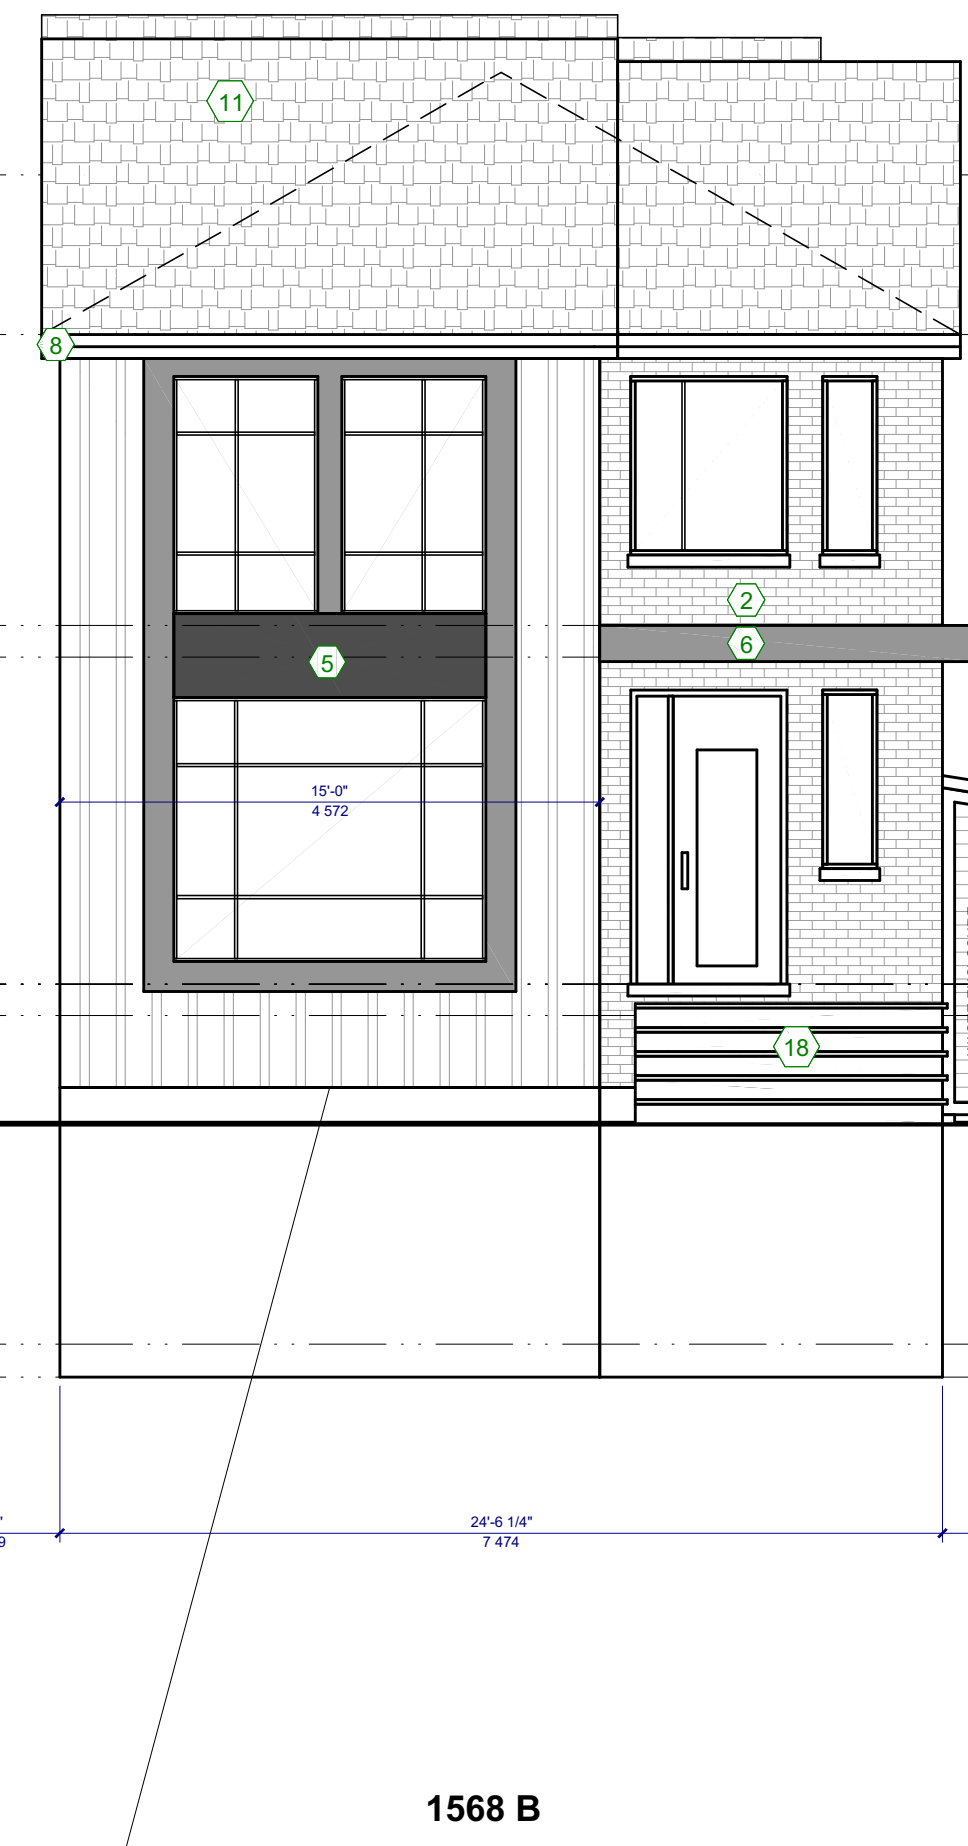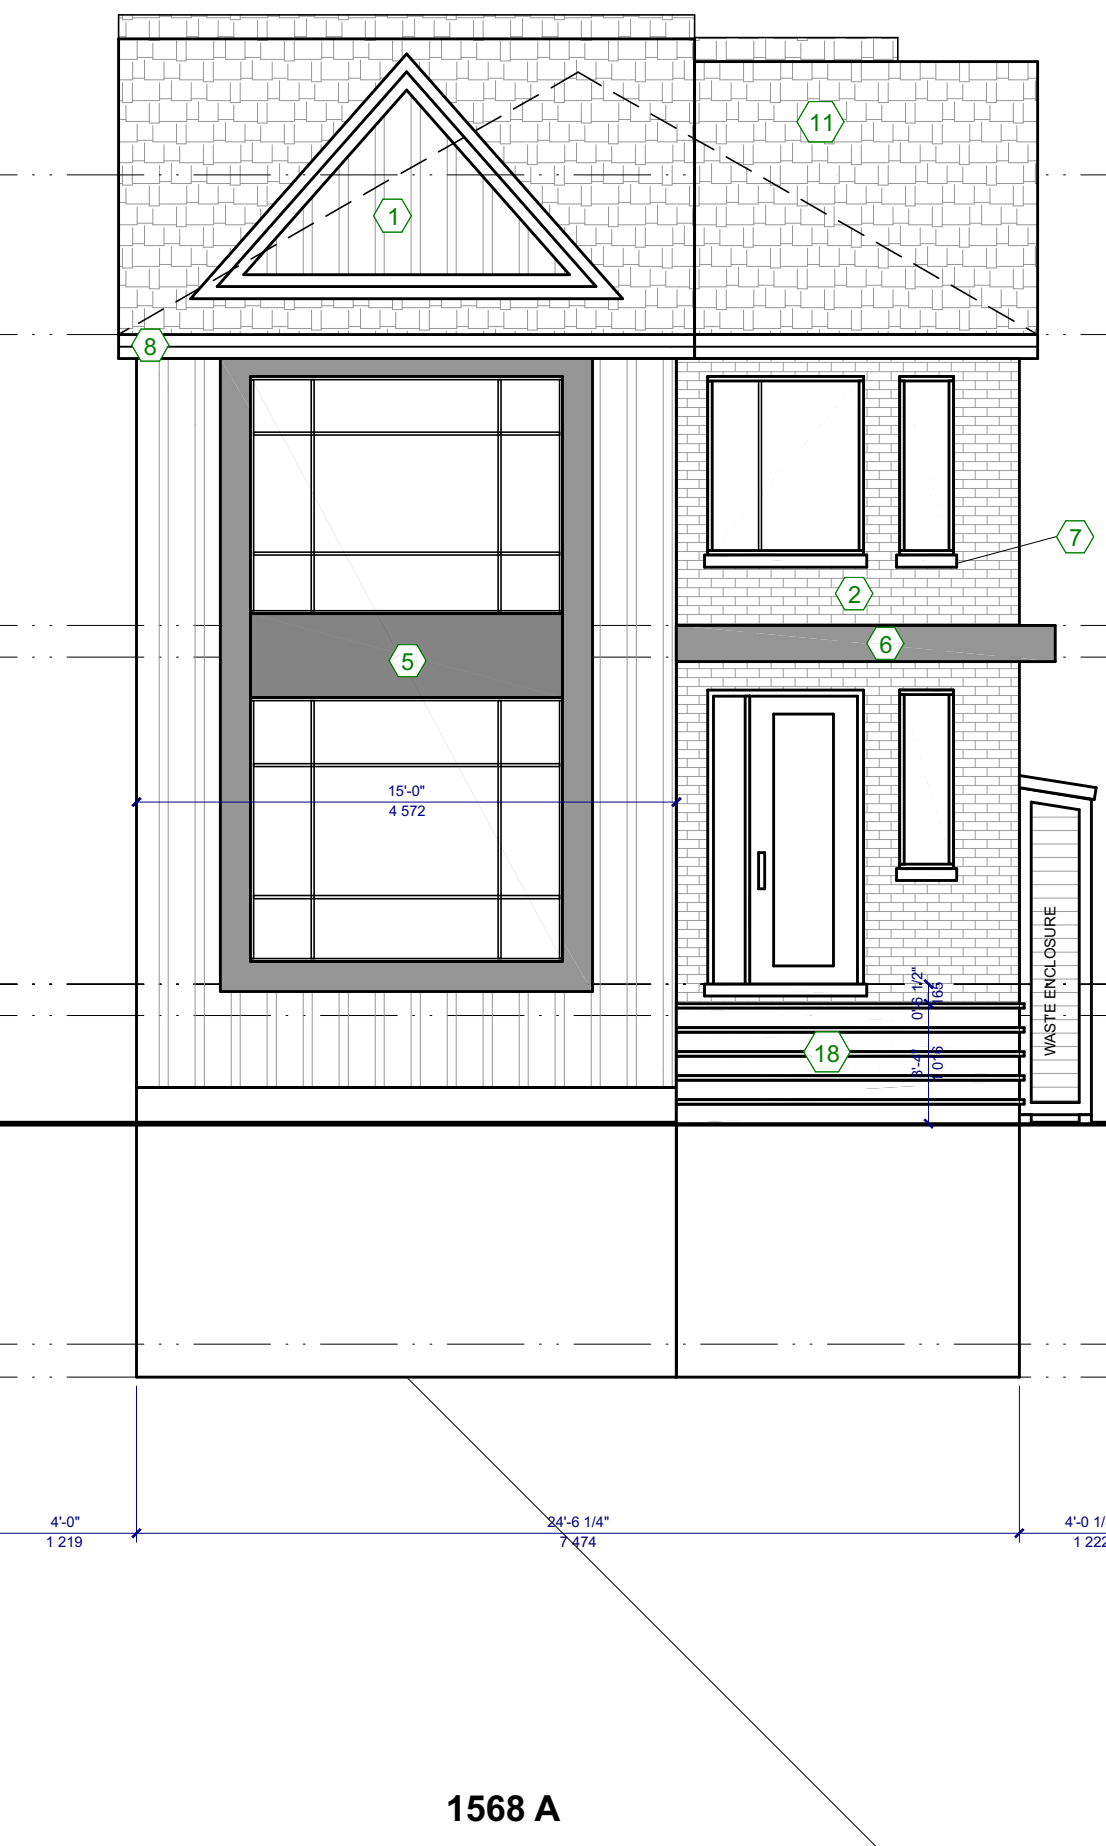

156.3 R2
1804 R2

3 SOUTH ELEVATION
A4 SCALE 3/16" = 1'-0"

1568 MEADOWBROOK ROAD
SCOPE OF WORK: NEW 2-STORY LONG-SEMI c/w SDUS

CONSULTANTS:	
STRUCTURAL -	MDV
MECHANICAL -	
ELECTRICAL -	
4 REVISIONS CHANGES	09/19/22
3 REVISIONS CHANGES	01/26/23
2 REVISIONS CHANGES	09/07/22
1 PRELIMINARIES	08/17/22
NO. REVISIONS	DATE
PROJECT: 1568 MEADOWBROOK RD. 1568 MEADOWBROOK RD. OTTAWA, ON. K1B 3L5 (613) 612-3288	
DRAWING NAME: ELEVATIONS	
DRAWN BY: F.M.	SHEET: A4
DATE: JUNE 10, 2021	SCALE: AS NOTED

FILE NUMBER: D00-00-0000