

1 BUILDING 1 - SOUTH ELEVATION  
A3.00 Scale: 1: 300

2 BUILDING 1 - EAST ELEVATION  
A3.00 Scale: 1: 300

3 BUILDING 1 - NORTH ELEVATION  
A3.00 Scale: 1: 300

4 BUILDING 1 - WEST ELEVATION  
A3.00 Scale: 1: 300

no.	date	revision
2	230316	Issued for Rezoning
1	221219	Issued for Rezoning

It is the responsibility of the appropriate contractor to check and verify all dimensions on site and report all errors and/or omissions to the architect.

All contractors must comply with all pertinent codes and by-laws.

Do not scale drawings.

This drawing may not be used for construction until signed.

Copyright reserved.

LEGEND:

AP	ALUMINUM PANEL
AS	ALUMINUM SCREEN
MS	MASONRY
SP	SPANDREL PANEL
VG	VISION GLASS
GR	GLASS RAILING
WP	WOOD PANEL

**Hobin Architecture Incorporated**  
 63 Pamela Street  
 Ottawa, Ontario  
 Canada K1S 5K6  
 T: 613-238-7200  
 F: 613-235-2005  
 E: mail@hobinarc.com  
 hobinarc.com



**HOBIN**  
ARCHITECTURE

PROJECT/LOCATION:  
1650-1660 CARLING AVENUE

DRAWING TITLE:  
BUILDING 1 ELEVATIONS

DRAWN BY:  
PB

DATE:  
23.03.16


SCALE:  
1:300

PROJECT:  
2214

DRAWING NO.:

**A300**

REVISION NO.:





1 BUILDING 2 - SOUTH ELEVATION  
A3.01 Scale: 1: 300

2 BUILDING 2 - EAST ELEVATION  
A3.01 Scale: 1: 300

3 BUILDING 2 - NORTH ELEVATION  
A3.01 Scale: 1: 300

4 BUILDING 2 - WEST ELEVATION  
A3.01 Scale: 1: 300

2	230316	Issued for Rezoning
1	221219	Issued for Rezoning
no.	date	revision

It is the responsibility of the appropriate contractor to check and verify all dimensions on site and report all errors and/or omissions to the architect.

All contractors must comply with all pertinent codes and by-laws.

Do not scale drawings.

This drawing may not be used for construction until signed.

Copyright reserved.

LEGEND:

AP	ALUMINUM PANEL
AS	ALUMINUM SCREEN
MS	MASONRY
SP	SPANDREL PANEL
VG	VISION GLASS
GR	GLASS RAILING
WP	WOOD PANEL

**Hobin Architecture Incorporated**  
 63 Pamela Street  
 Ottawa, Ontario  
 Canada K1S 5K6  
 T: 613-235-7200  
 F: 613-235-2005  
 E: mail@hobinarc.com  
 hobinarc.com





**HOBIN**  
ARCHITECTURE

PROJECT/LOCATION:  
1650-1660 CARLING AVENUE

DRAWING TITLE:  
BUILDING 2 ELEVATIONS


DRAWN BY: PB	DATE: 23.03.16	SCALE: 1:300
PROJECT: 2214		DRAWING NO.:
PROJECT: 2214		A301
DRAWING NO.:		REVISION NO.:

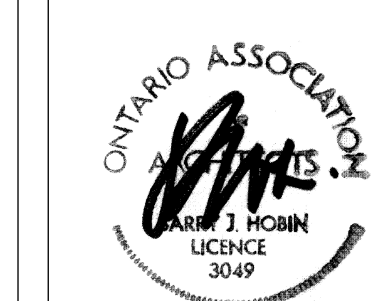

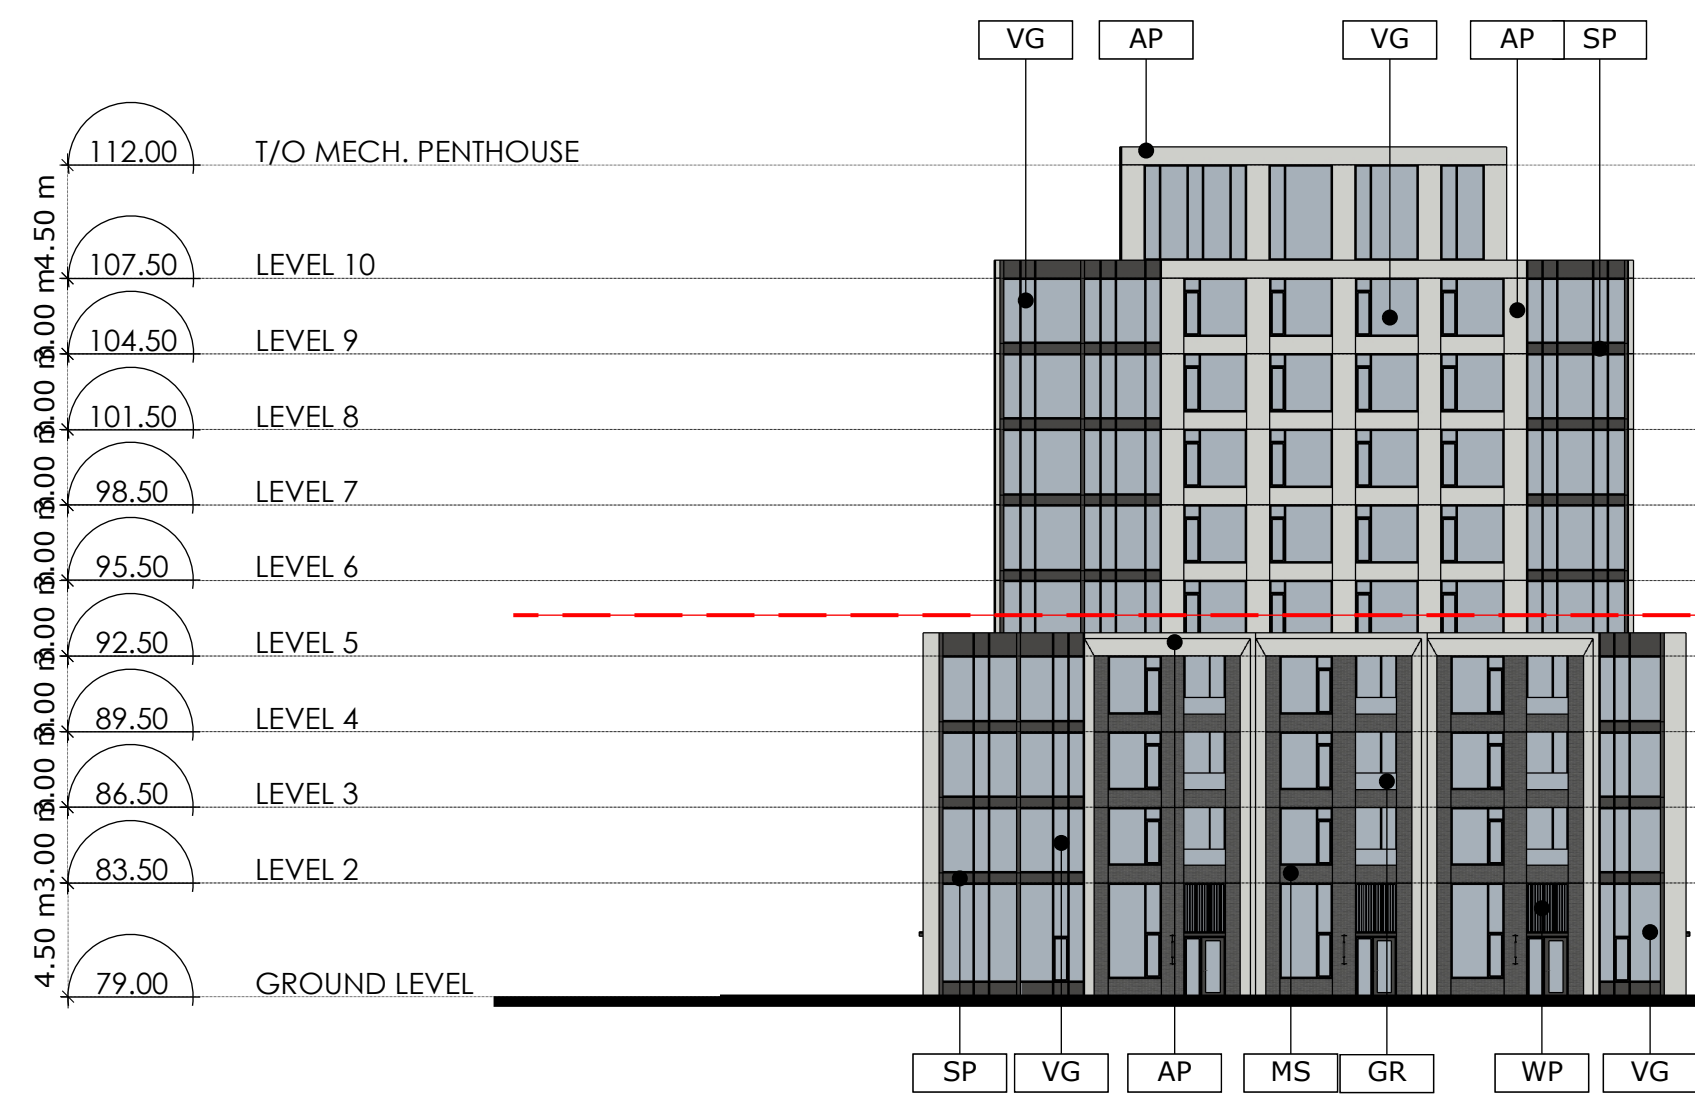

1 BUILDING 3 - EAST ELEVATION

A3.02 Scale: 1: 300

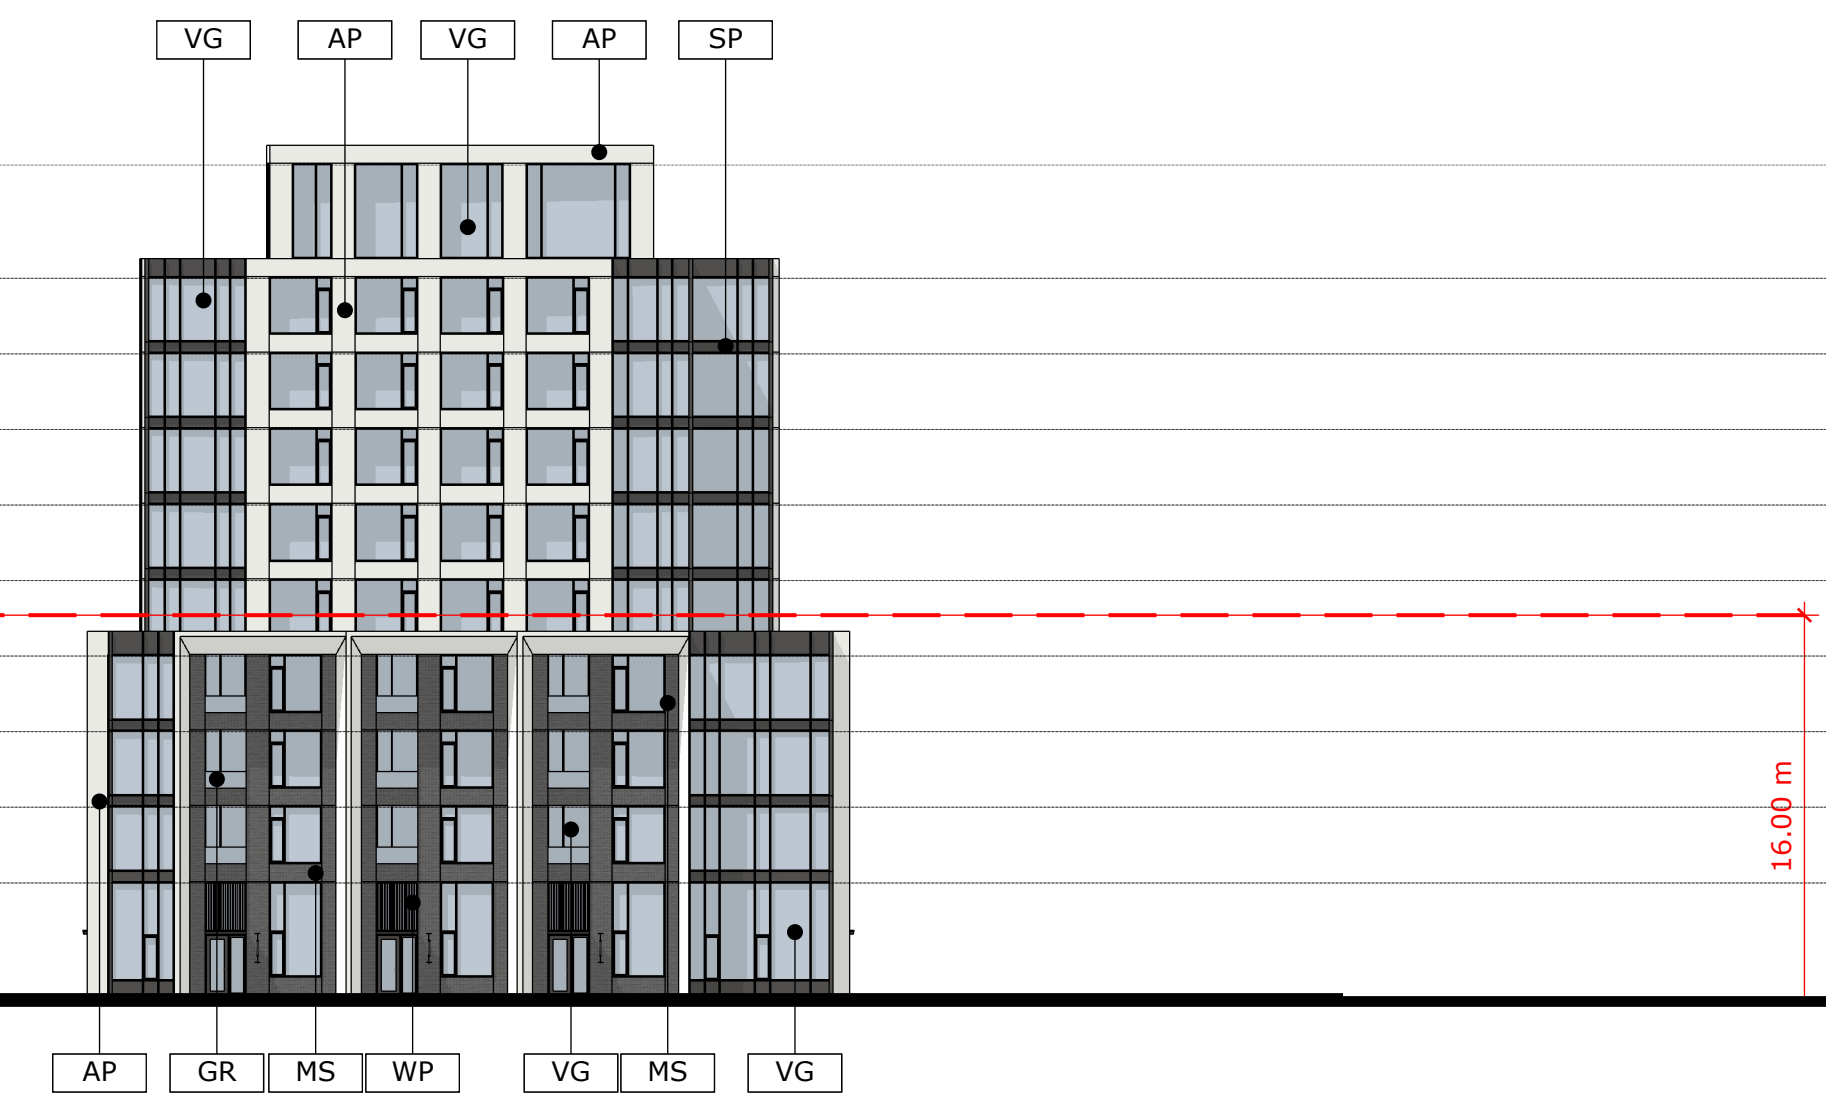

2 BUILDING 3 - WEST ELEVATION

A3.02 Scale: 1: 300



3 BUILDING 3 - SOUTH ELEVATION

A3.02 Scale: 1: 300



4 BUILDING 3 - NORTH ELEVATION

A3.02 Scale: 1: 300

2	230316	Issued for Rezoning
1	221219	Issued for Rezoning
no.	date	revision

It is the responsibility of the appropriate contractor to check and verify all dimensions on site and report all errors and/or omissions to the architect.

All contractors must comply with all pertinent codes and by-laws.

Do not scale drawings.

This drawing may not be used for construction until signed.

Copyright reserved.

LEGEND:

AP	ALUMINUM PANEL
AS	ALUMINUM SCREEN
MS	MASONRY
SP	SPANDREL PANEL
VG	VISION GLASS
GR	GLASS RAILING
WP	WOOD PANEL


**Hobin Architecture Incorporated**  
 63 Pamela Street  
 Ottawa, Ontario  
 Canada K1S 5K6  
 T: 613-238-7200  
 F: 613-235-2005  
 E: mail@hobinarc.com  
 hobinarc.com




**HOBIN**  
ARCHITECTURE

PROJECT/LOCATION:  
1650-1660 CARLING AVENUE

DRAWING TITLE:  
BUILDING 3 ELEVATIONS

DRAWN BY: PB	DATE: 23.03.16	SCALE: 1:300
PROJECT: 2214		DRAWING NO.:
		A302
REVISION NO.:		

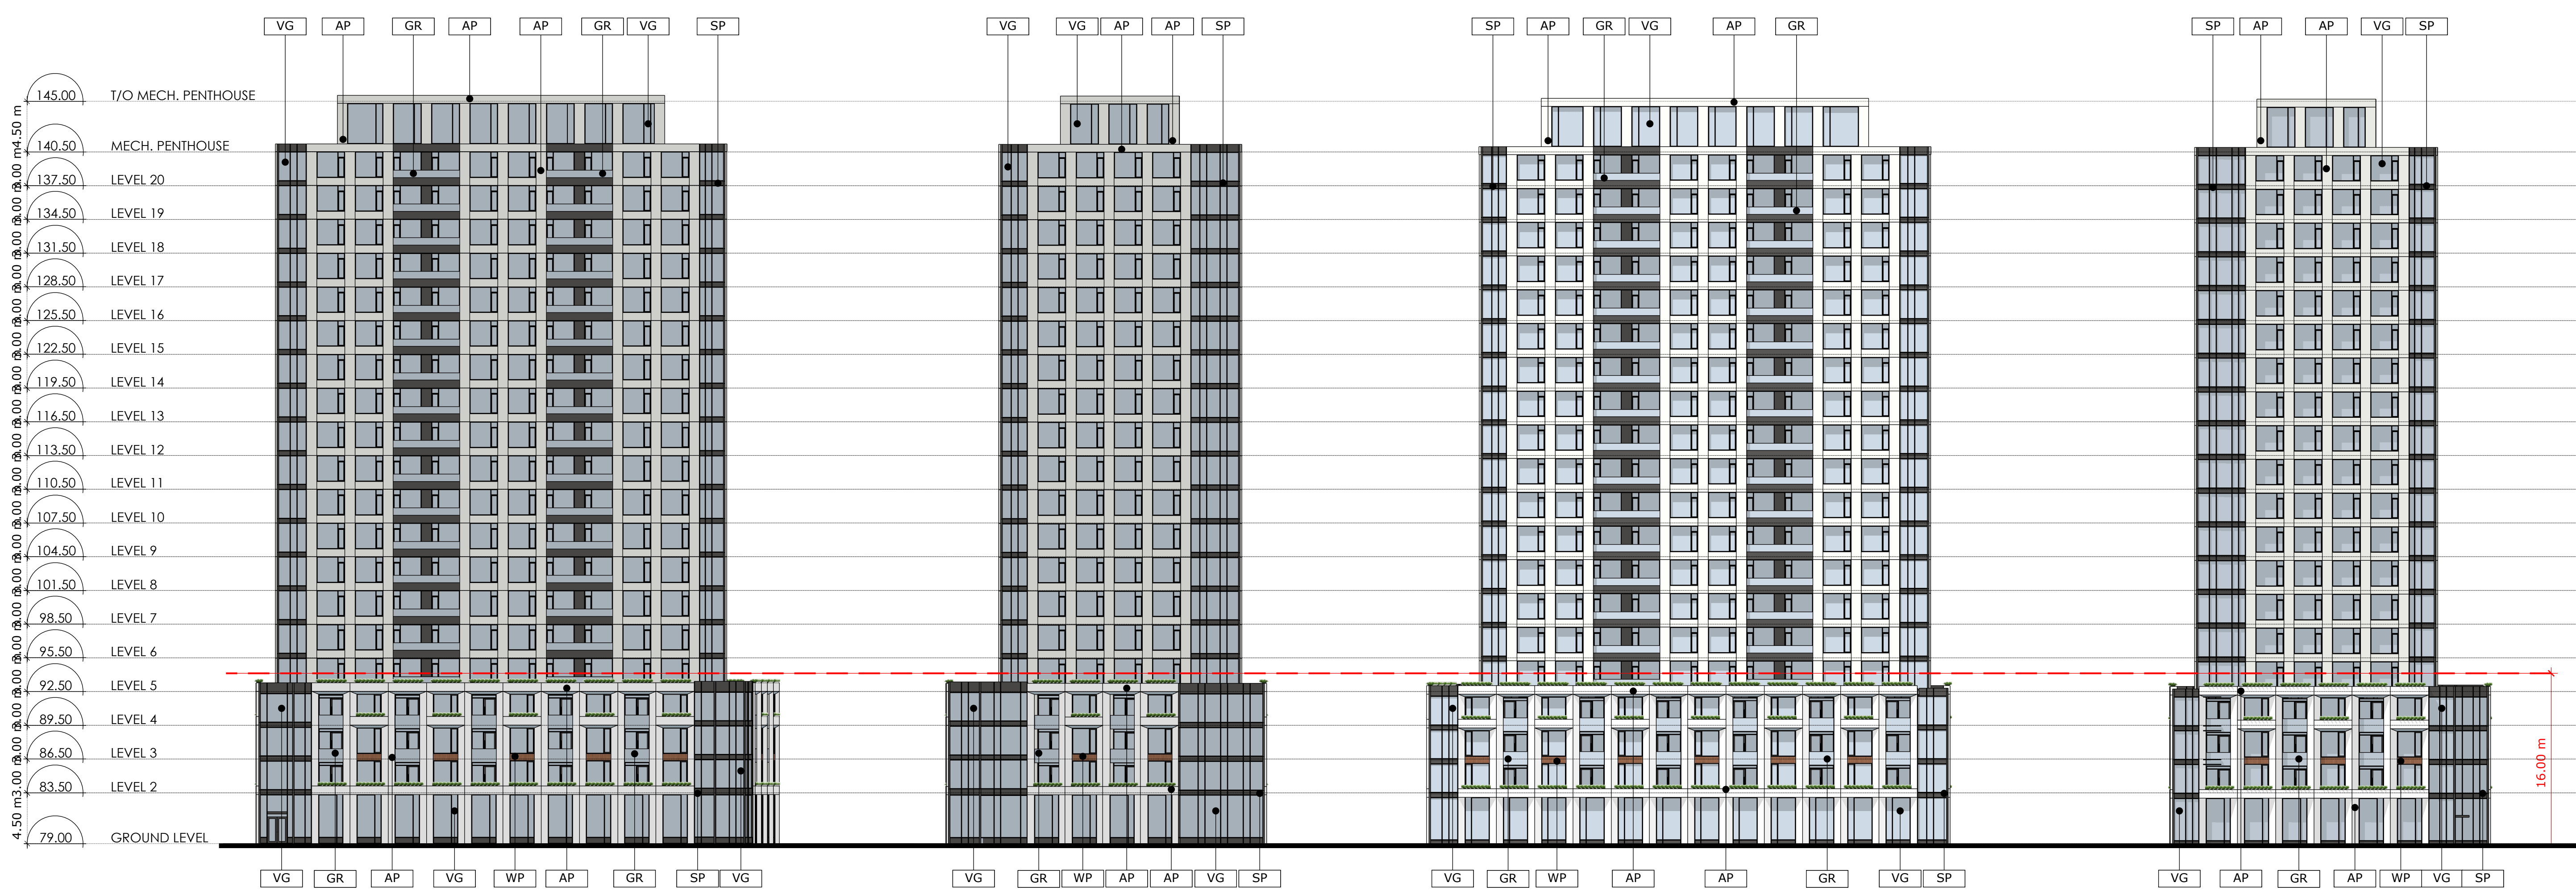

**1** BUILDING 4 - SOUTH ELEVATION  
**A3.03** Scale: 1: 300

**2** BUILDING 4 - EAST ELEVATION  
**A3.03** Scale: 1: 300

**3** BUILDING 4 - NORTH ELEVATION  
**A3.03** Scale: 1: 300

**4** BUILDING 4 - WEST ELEVATION  
**A3.03** Scale: 1: 300

no.	date	revision
2	230316	Issued for Rezoning
1	221219	Issued for Rezoning

It is the responsibility of the appropriate contractor to check and verify all dimensions on site and report all errors and/or omissions to the architect.  
 All contractors must comply with all pertinent codes and by-laws.  
 Do not scale drawings.  
 This drawing may not be used for construction until signed.  
 Copyright reserved.

LEGEND:

AP	ALUMINUM PANEL
AS	ALUMINUM SCREEN
MS	MASONRY
SP	SPANDREL PANEL
VG	VISION GLASS
GR	GLASS RAILING
WP	WOOD PANEL


**Hobin Architecture Incorporated**  
 63 Pamela Street  
 Ottawa, Ontario  
 Canada K1S 5K6  
 T: 613-238-7200  
 F: 613-235-2005  
 E: mail@hobinarc.com  
 hobinarc.com

PROJECT/LOCATION:  
 1650-1660 CARLING AVENUE

DRAWING TITLE:  
 BUILDING 4 ELEVATIONS

DRAWN BY: PB DATE: 23.03.16 SCALE: 1:300

PROJECT: 2214  
 DRAWING NO.: **A303**  
 REVISION NO.:

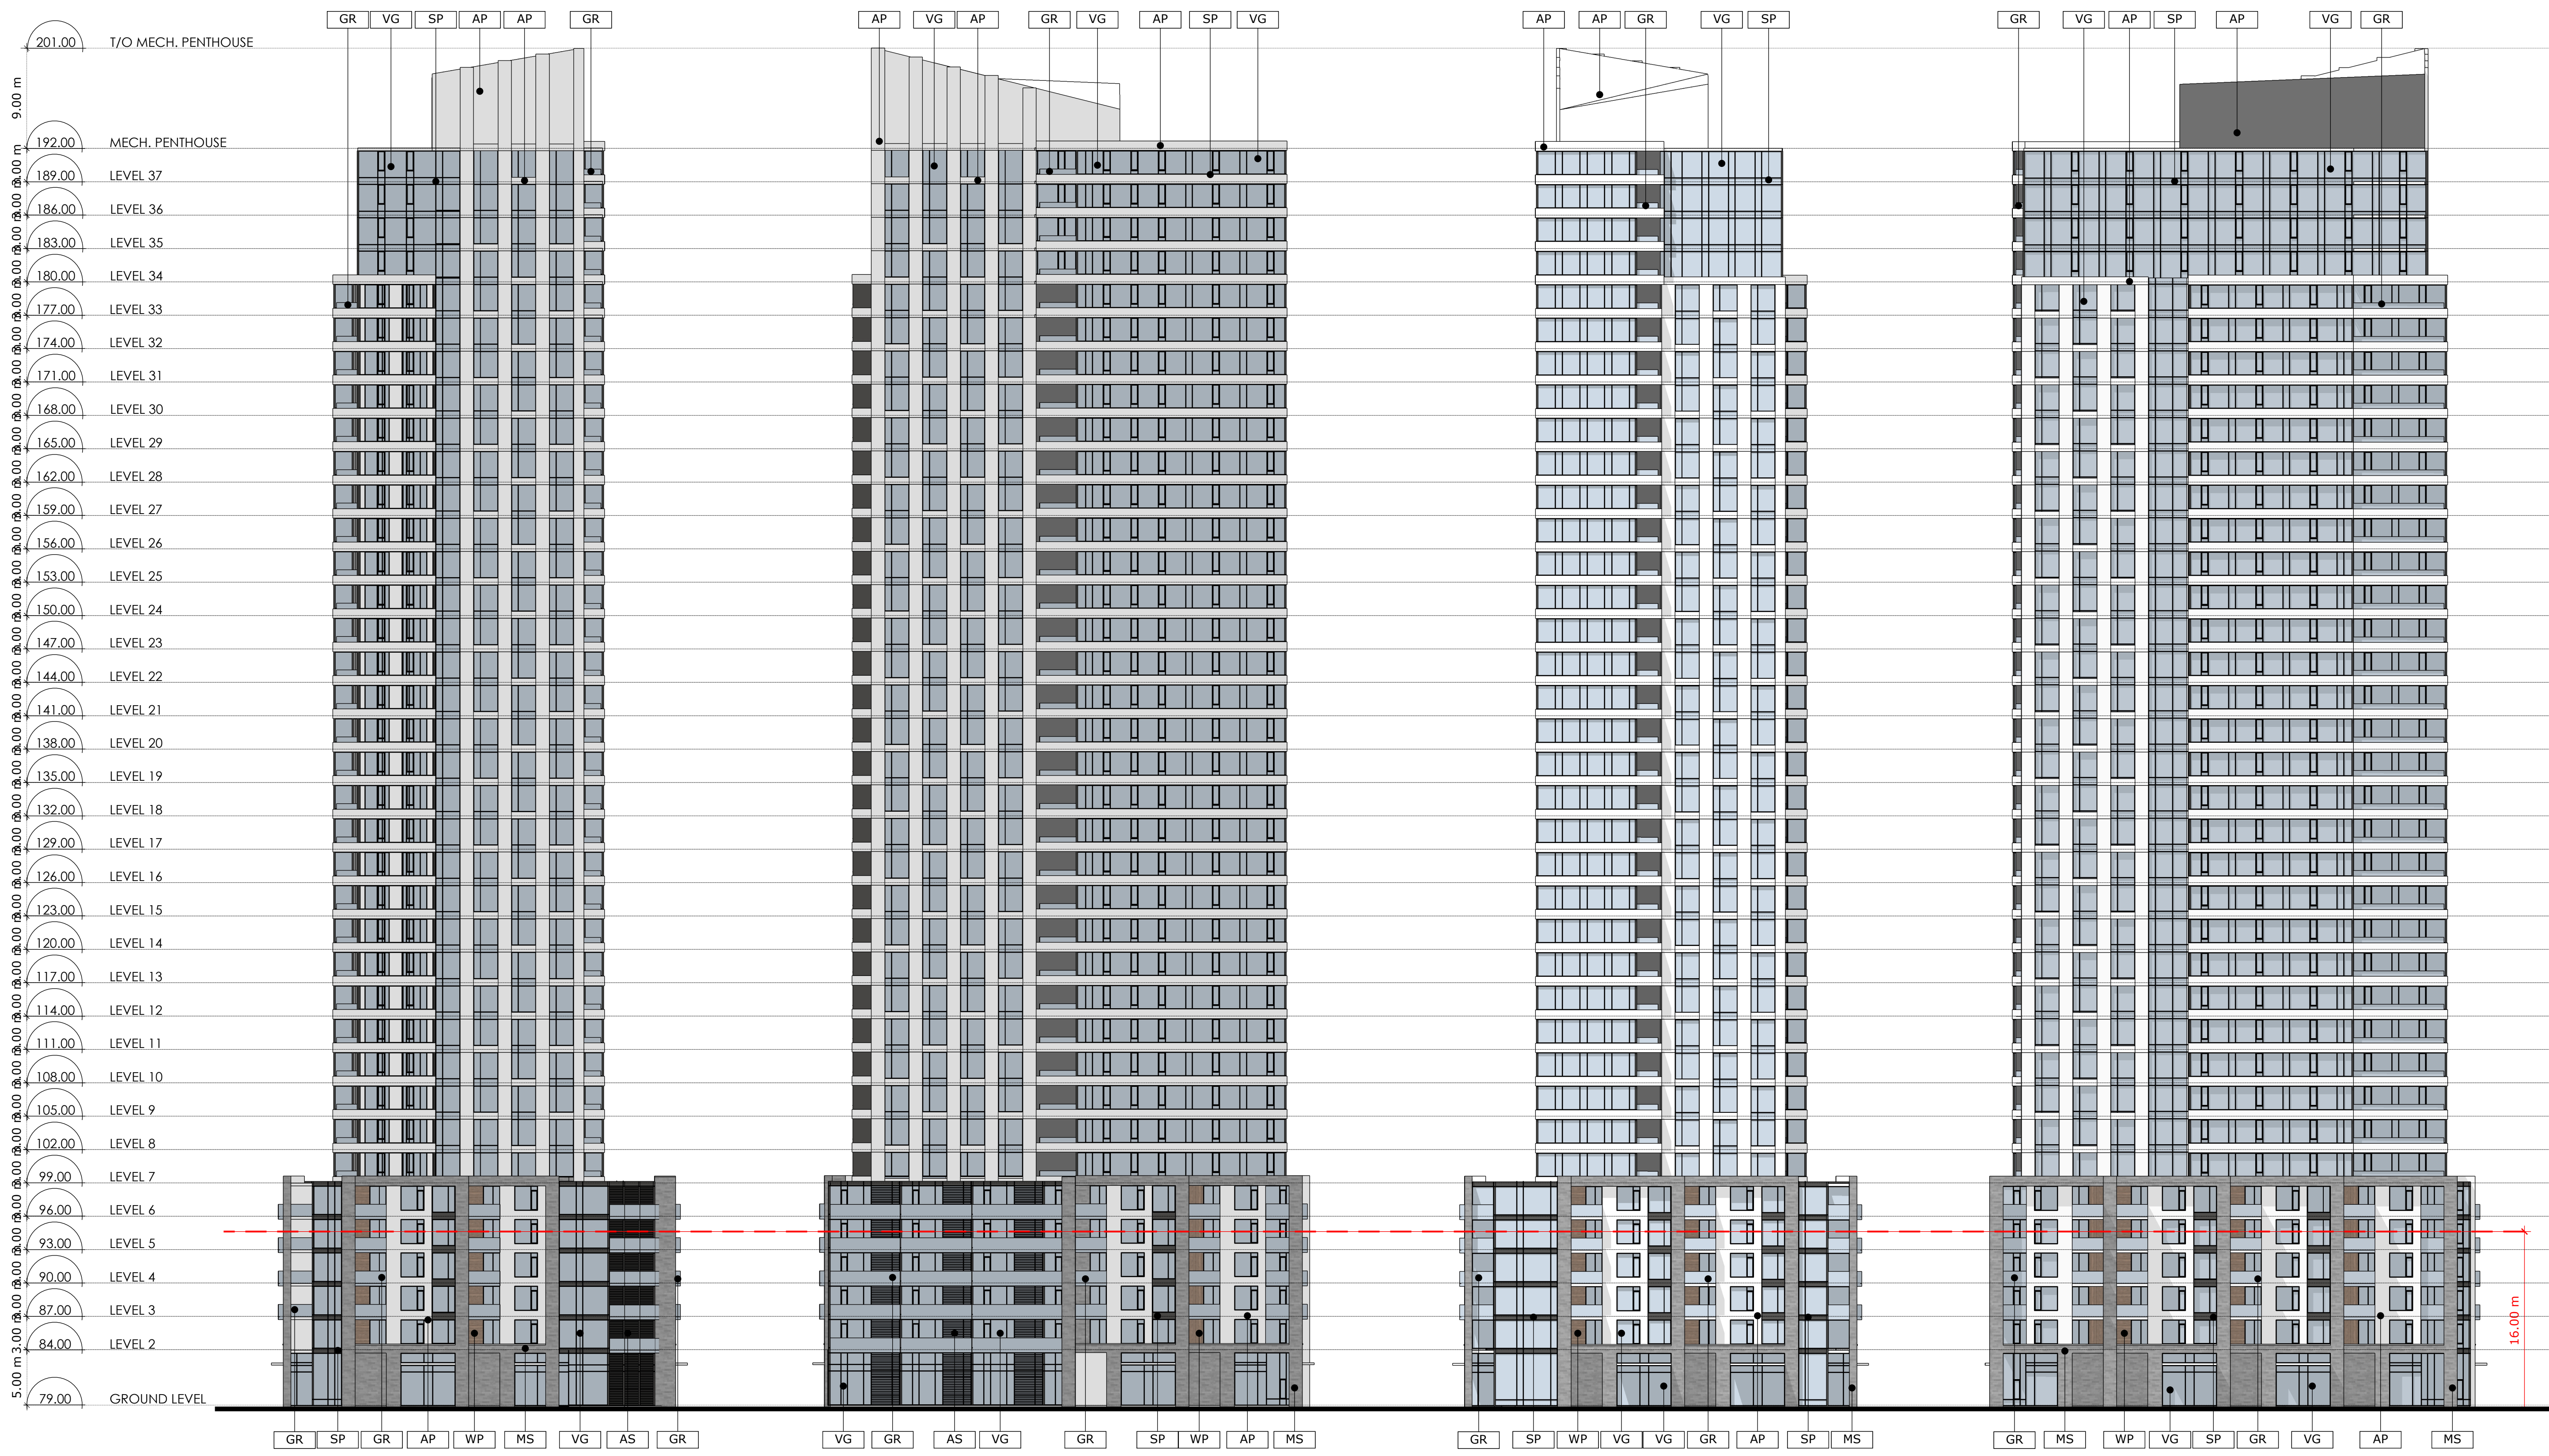

1 BUILDING 5 - SOUTH ELEVATION  
A3.04 Scale: 1: 300

2 BUILDING 5 - EAST ELEVATION  
A3.04 Scale: 1: 300

3 BUILDING 5 - NORTH ELEVATION  
A3.04 Scale: 1: 300

4 BUILDING 5 - WEST ELEVATION  
A3.04 Scale: 1: 300

2	230316	Issued for Rezoning
1	221219	Issued for Rezoning
no.	date	revision

It is the responsibility of the appropriate contractor to check and verify all dimensions on site and report all errors and/or omissions to the architect.

All contractors must comply with all pertinent codes and by-laws.

Do not scale drawings.

This drawing may not be used for construction until signed.

Copyright reserved.

LEGEND:

AP	ALUMINUM PANEL
AS	ALUMINUM SCREEN
MS	MASONRY
SP	SPANDREL PANEL
VG	VISION GLASS
GR	GLASS RAILING
WP	WOOD PANEL

**Hobin Architecture Incorporated**  
 63 Pamela Street  
 Ottawa, Ontario  
 Canada K1S 5K6  
 T: 613-235-7200  
 F: 613-235-2005  
 E: mail@hobinarc.com  
 hobinarc.com



**HOBIN**  
ARCHITECTURE


PROJECT/LOCATION:  
1650-1660 CARLING AVENUE


DRAWING TITLE:  
BUILDING 5 ELEVATIONS

DRAWN BY: DATE: SCALE:  
PB 23.03.16 1:300

PROJECT: DRAWING NO.:  
2214

A304  
REVISION NO.:

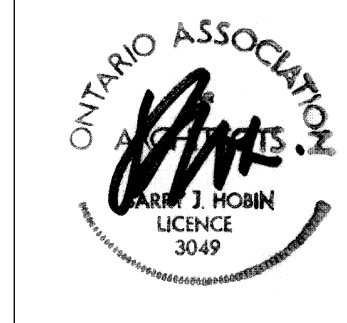

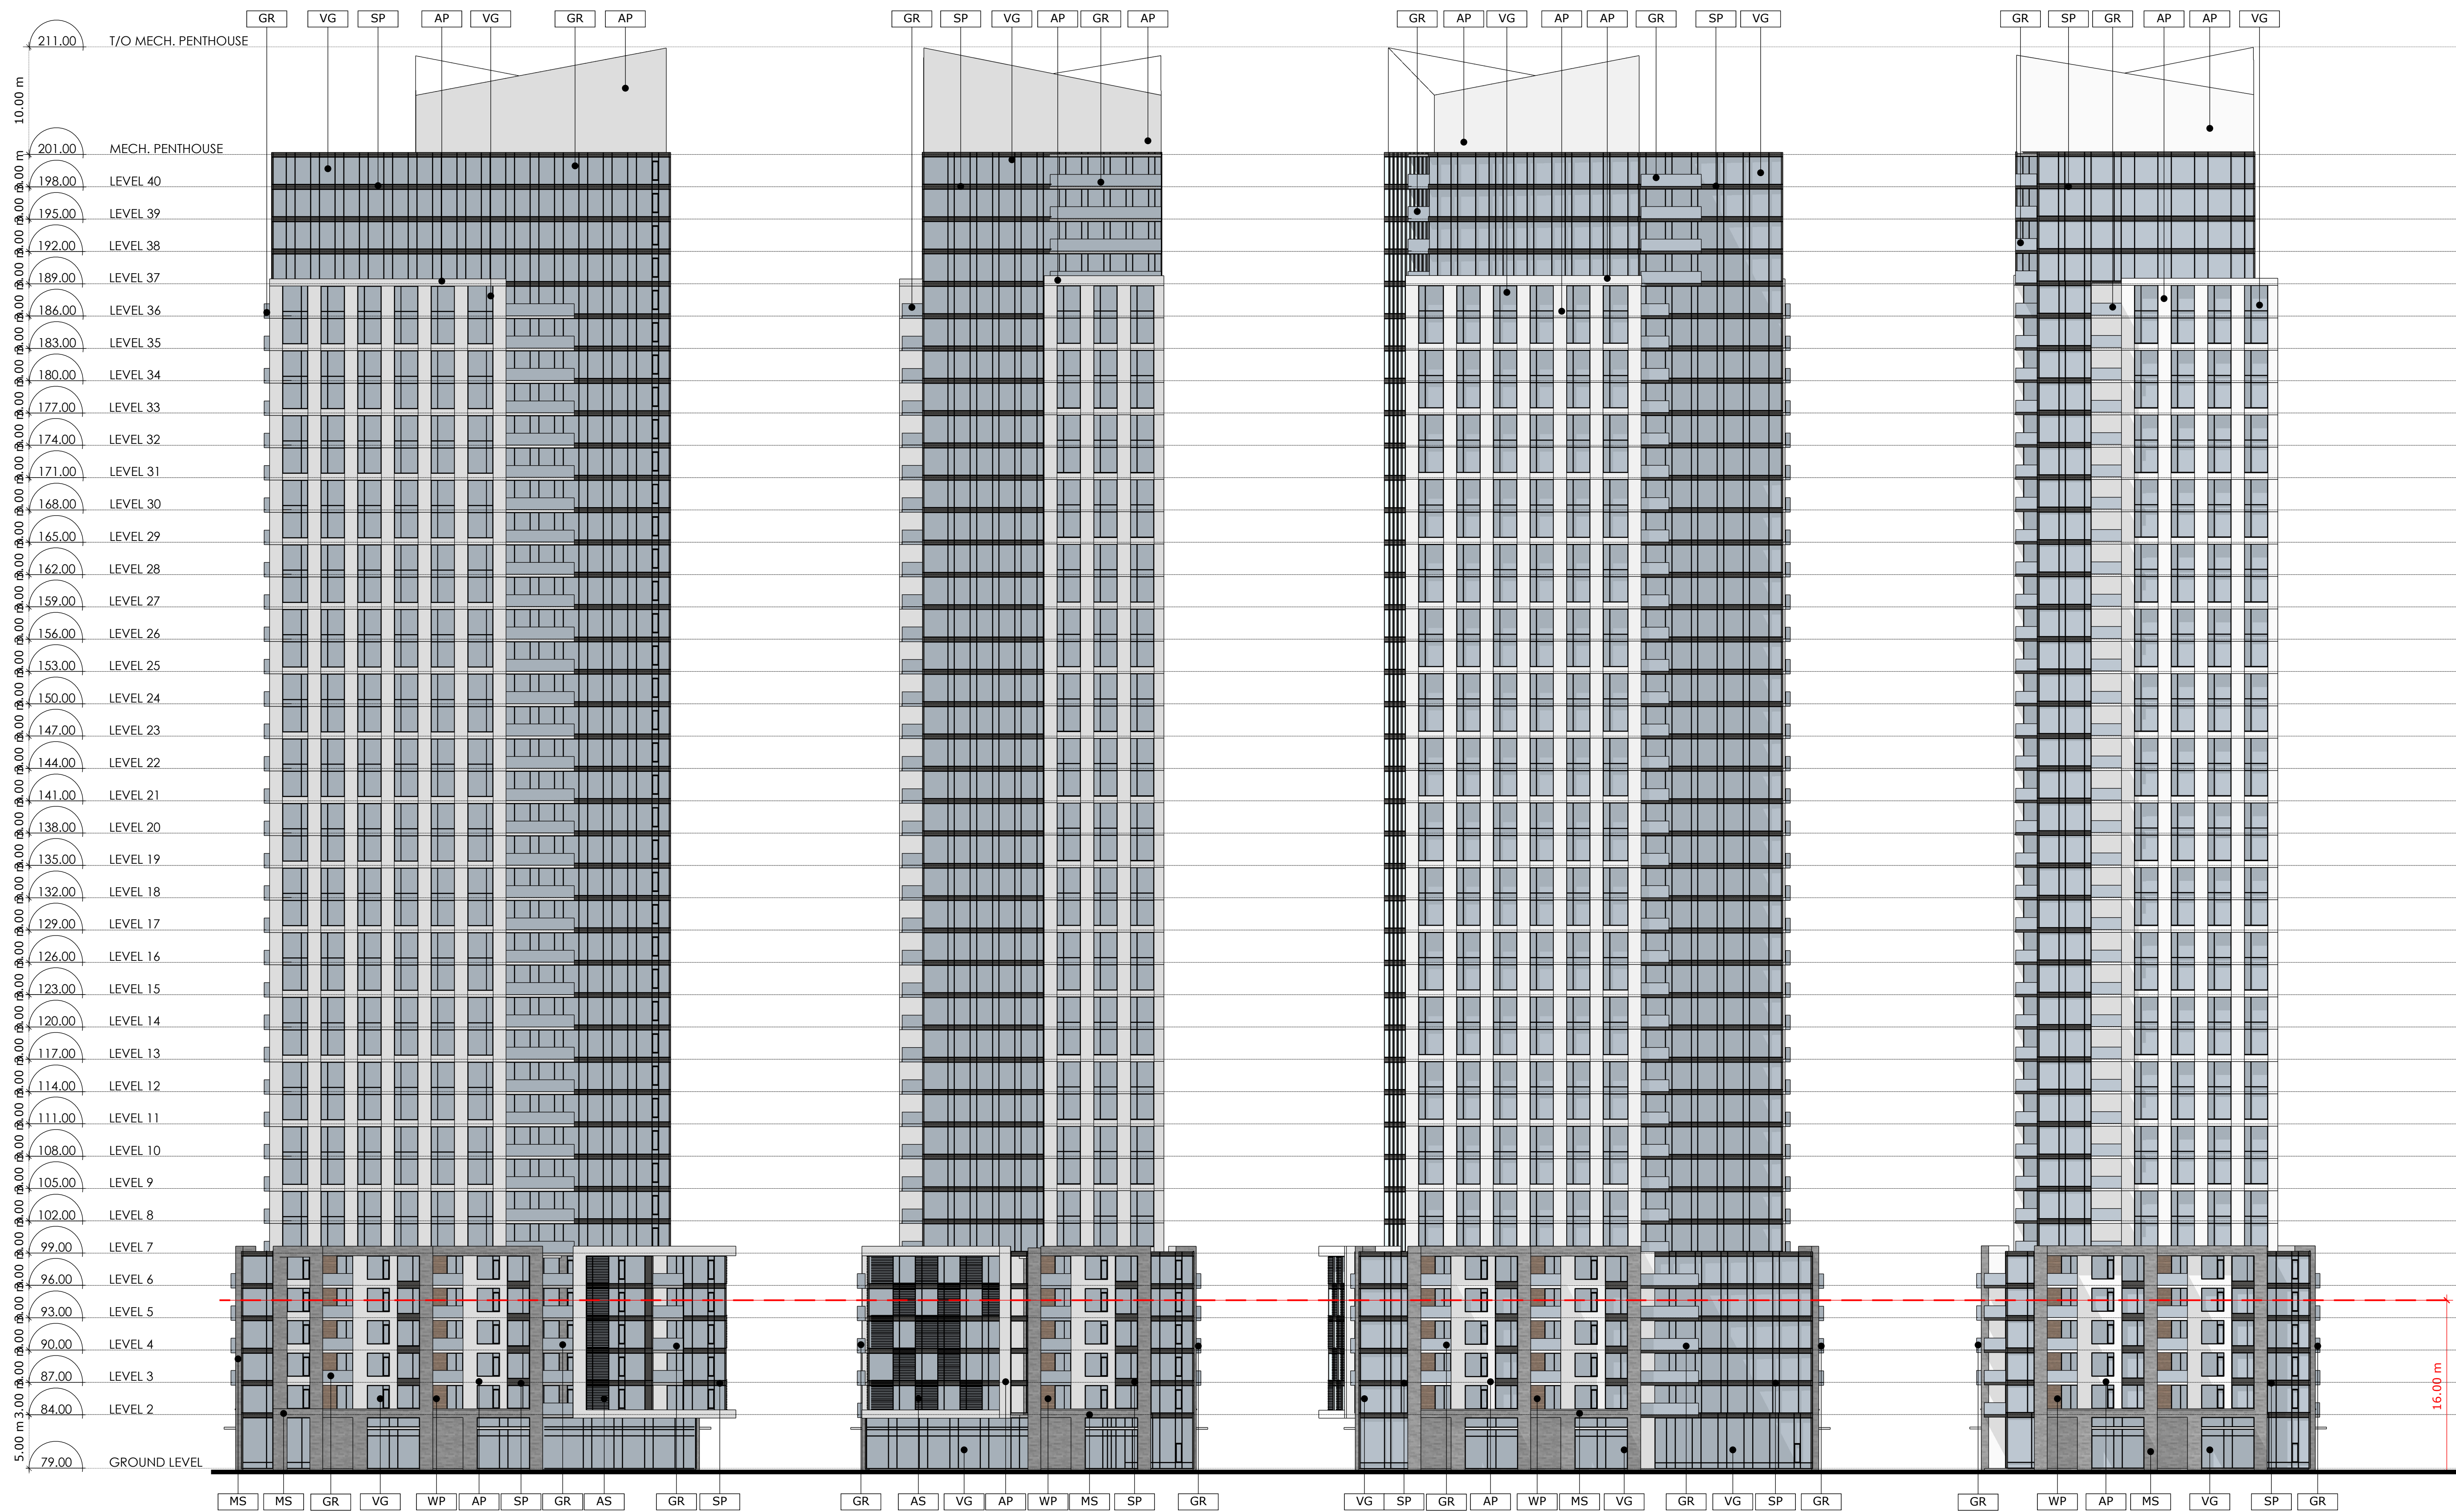

1 BUILDING 6 - SOUTH ELEVATION  
A3.05 Scale: 1: 300

2 BUILDING 6 - EAST ELEVATION  
A3.05 Scale: 1: 300

3 BUILDING 6 - NORTH ELEVATION  
A3.05 Scale: 1: 300

4 BUILDING 6 - WEST ELEVATION  
A3.05 Scale: 1: 300

no.	date	revision
2	230316	Issued for Rezoning
1	221219	Issued for Rezoning

It is the responsibility of the appropriate contractor to check and verify all dimensions on site and report all errors and/or omissions to the architect.

All contractors must comply with all pertinent codes and by-laws.

Do not scale drawings.

This drawing may not be used for construction until signed.

Copyright reserved.

LEGEND:

AP	ALUMINUM PANEL
AS	ALUMINUM SCREEN
MS	MASONRY
SP	SPANDREL PANEL
VG	VISION GLASS
GR	GLASS RAILING
WP	WOOD PANEL

**Hobin Architecture Incorporated**  
 63 Pamela Street  
 Ottawa, Ontario  
 Canada K1S 5K6  
 T: 613-238-7200  
 F: 613-235-2005  
 E: mail@hobinarc.com  
 hobinarc.com



**HOBIN**  
ARCHITECTURE

PROJECT/LOCATION:  
1650-1660 CARLING AVENUE

DRAWING TITLE:  
BUILDING 6 ELEVATIONS

DRAWN BY: PB DATE: 23.03.16 SCALE: 1:300

PROJECT: 2214  
DRAWING NO.: A305  
REVISION NO.:

