




JULIAN OF NORWICH – MIXED USE DEVELOPMENT FUNCTIONAL DESIGN DRAWINGS

JUNE 2023

Project Number: 160401691

KEY PLAN N.T.S

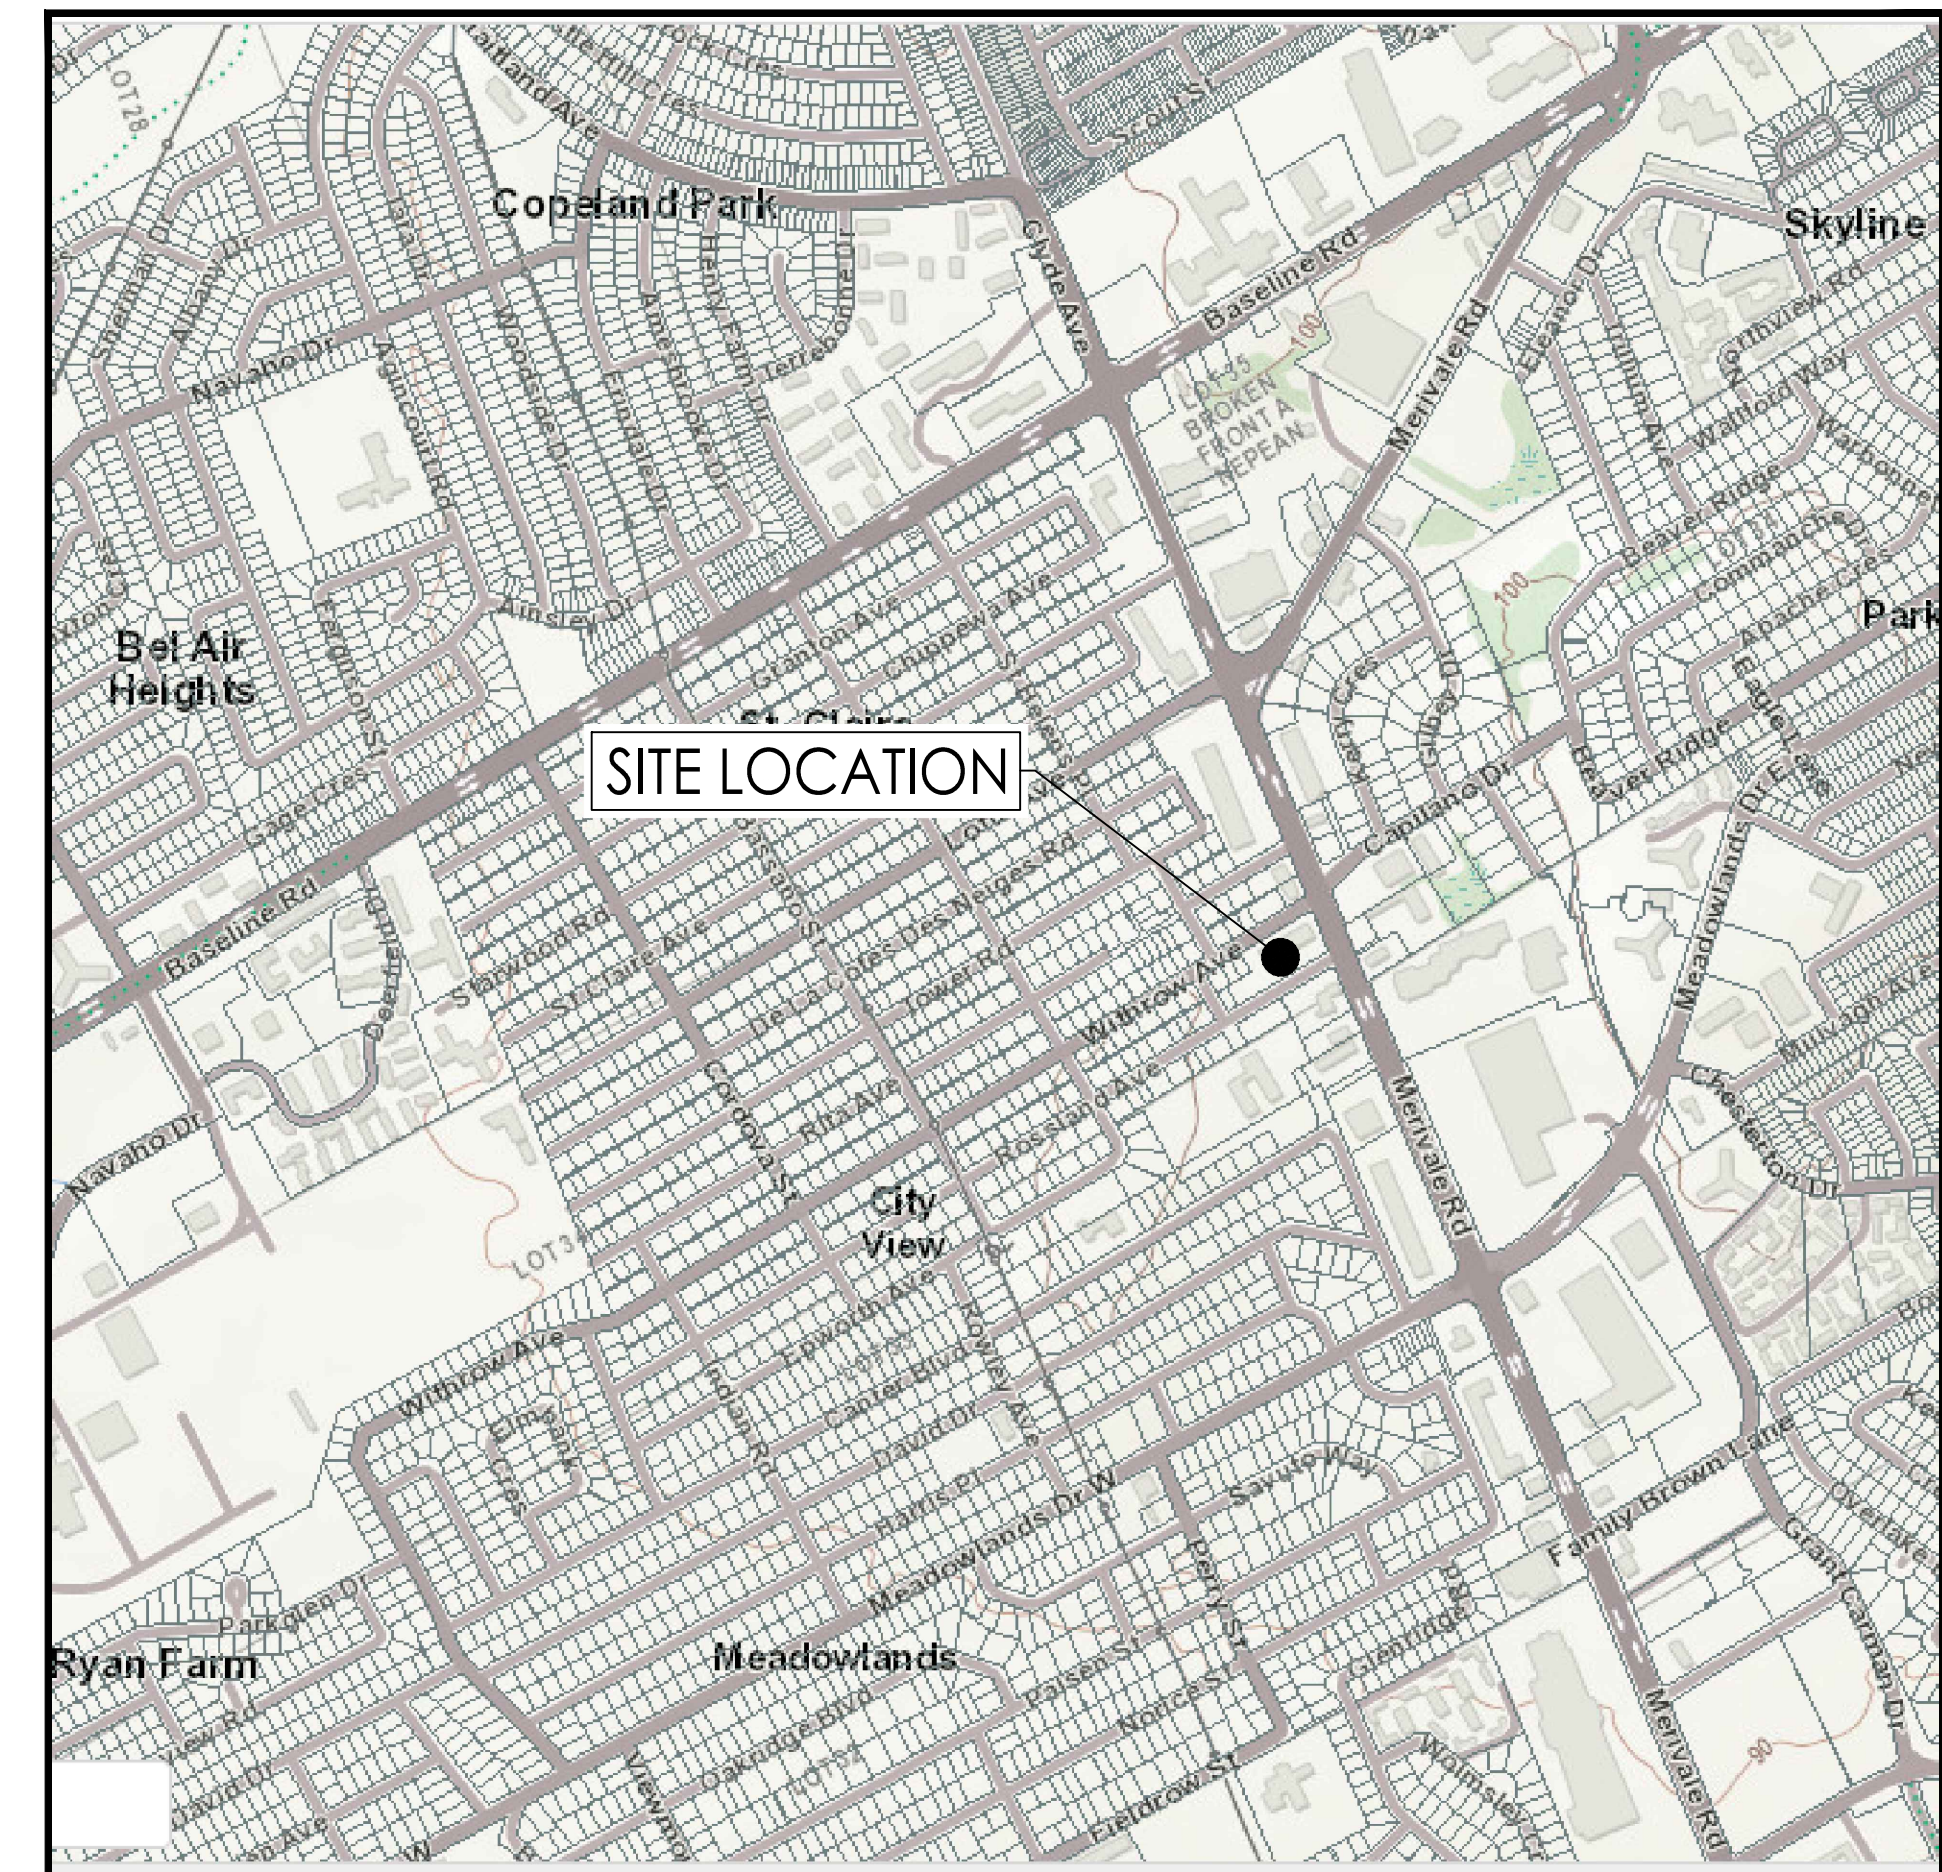

INDEX	
SHEET NO.	DESCRIPTION
1 OF 6	SSP-1 - FUNCTIONAL SITE SERVICING PLAN
2 OF 6	GP-1 - FUNCTIONAL GRADING PLAN
3 OF 6	EC-1 - FUNCTIONAL EROSION CONTROL PLAN & DETAIL SHEET
4 OF 6	EXSD-1 - FUNCTIONAL STORM DRAINAGE PLAN
5 OF 6	SD-1 - FUNCTIONAL STORM DRAINAGE PLAN
6 OF 6	SA-1 - FUNCTIONAL SANITARY DRAINAGE PLAN