



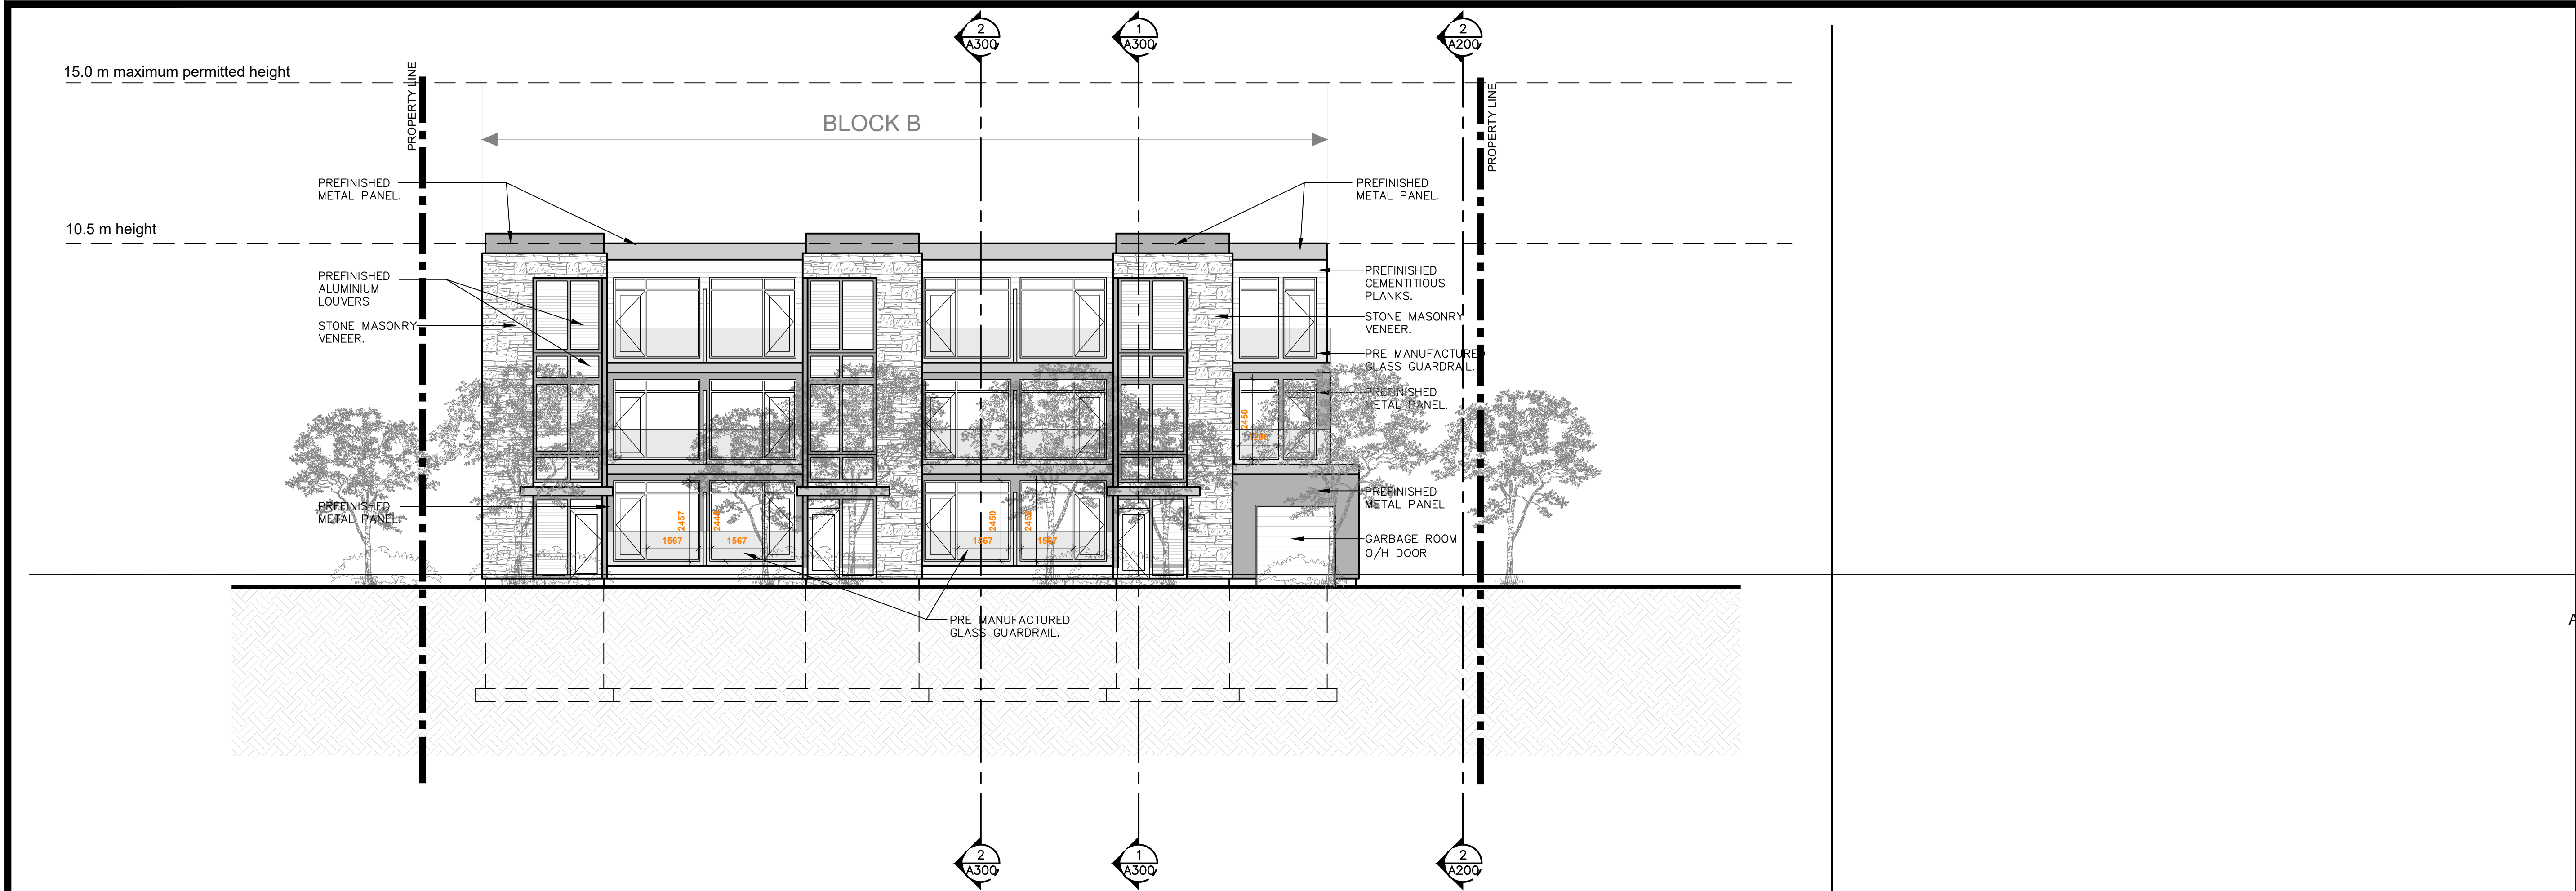

1 WEST ELEVATION (PHOENIX CRES)
SCALE = 1:100

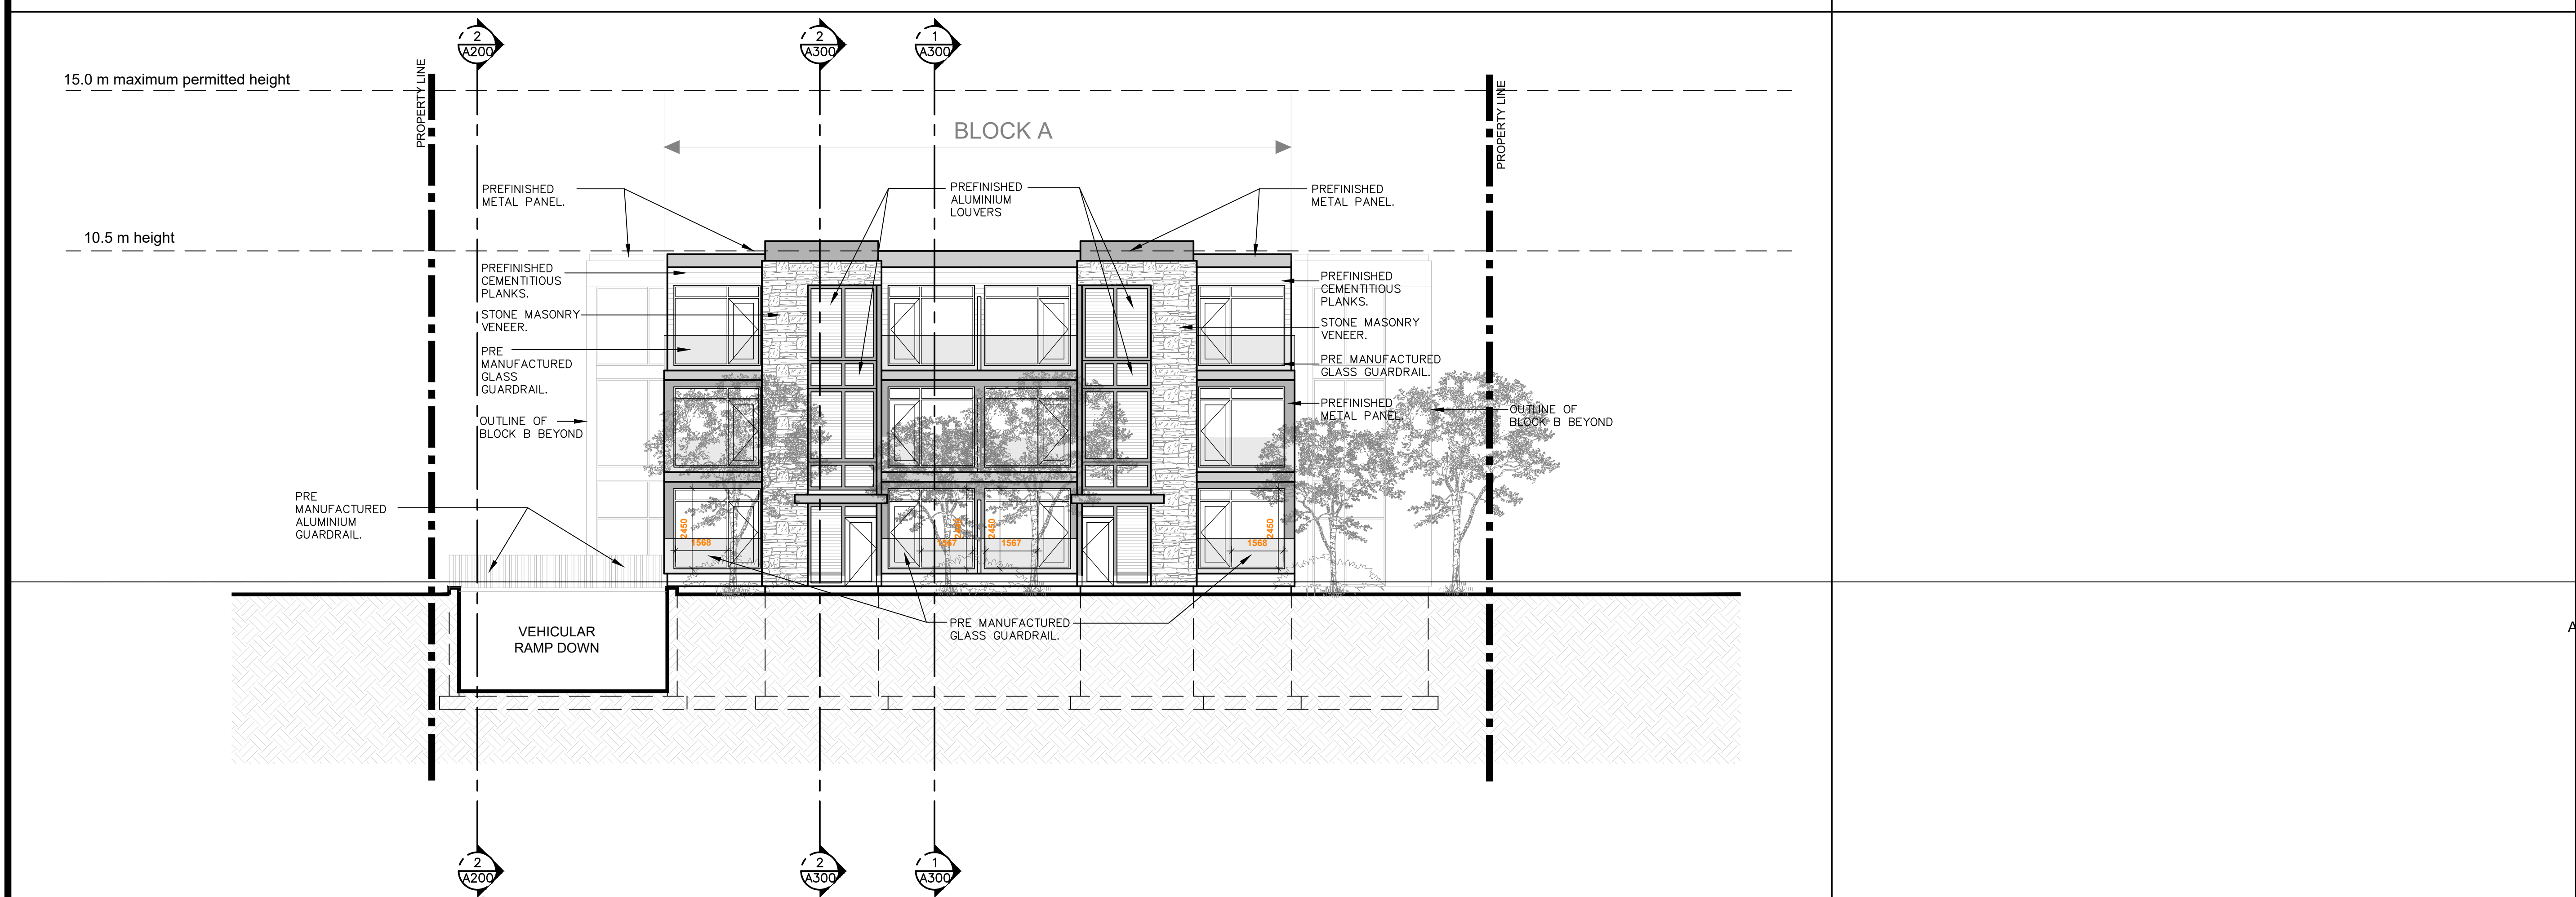

2 EAST ELEVATION (TENTH LINE)
SCALE = 1:100

11			
10			
09			
08			
07	SPC RESUBMISSION	JC	JUN 28 2023
06	FOR COORDINATION	PE	APR 20 2022
05	FOR COORDINATION	PE	APR 14 2022
04	FOR REVIEW	PE	APR 16 2021
03	FOR REVIEW	PE	JAN 13 2021
02	FOR REVIEW	PE	NOV 26 2020
01	FOR REVIEW	PE	NOV 20 2020
No.	REVISIONS	BY	DATE

STAMP	NORTH ARROW
-------	-------------

TATHAM
ENGINEERING
5335 Canotek Road, Unit 103,
Ottawa, Ontario K1J 9L4
613-747-3636
info@tathameng.com

P²
concepts
P.O. BOX 100000, SUITE 201
OTTAWA, ONTARIO K1V 6A8

DESIGNED BY: P.E. DRAWN BY: P.E. APPROVED BY: B.K.
PROJECT

1592 TENTH LINE ROAD
OTTAWA

DRAWING TITLE
EAST AND WEST ELEVATIONS

PROJECT NO.
0359
DATE
APRIL 20, 2022

A201