







J:\140055\_1660Carling\7.0\_Production\7.03\_Design\04\_Civil\Land\Adequacy Report\Sheets\Set\Figure 6.2 Sediment and Erosion Control Plan.dwg Last Saved By: ddore Last Saved At: Oct. 30, 23



EXISTING

EXISTING

EXISTING

**LEGEND :**

-  LIGHT DUTY SILT FENCE AS PER OPSD-219.110
-  SNOW FENCE
-  STRAW BALE CHECK DAM AS PER OPSD-219.180
-  ROCK CHECK DAM AS PER OPSD-219.210
-  SILT SACK PLACED UNDER EXISTING CB COVER
-  TEMPORARY MUD MAT 0.15m THICK 50mm CLEAR STONE ON NON WOVEN FILTER CLOTH

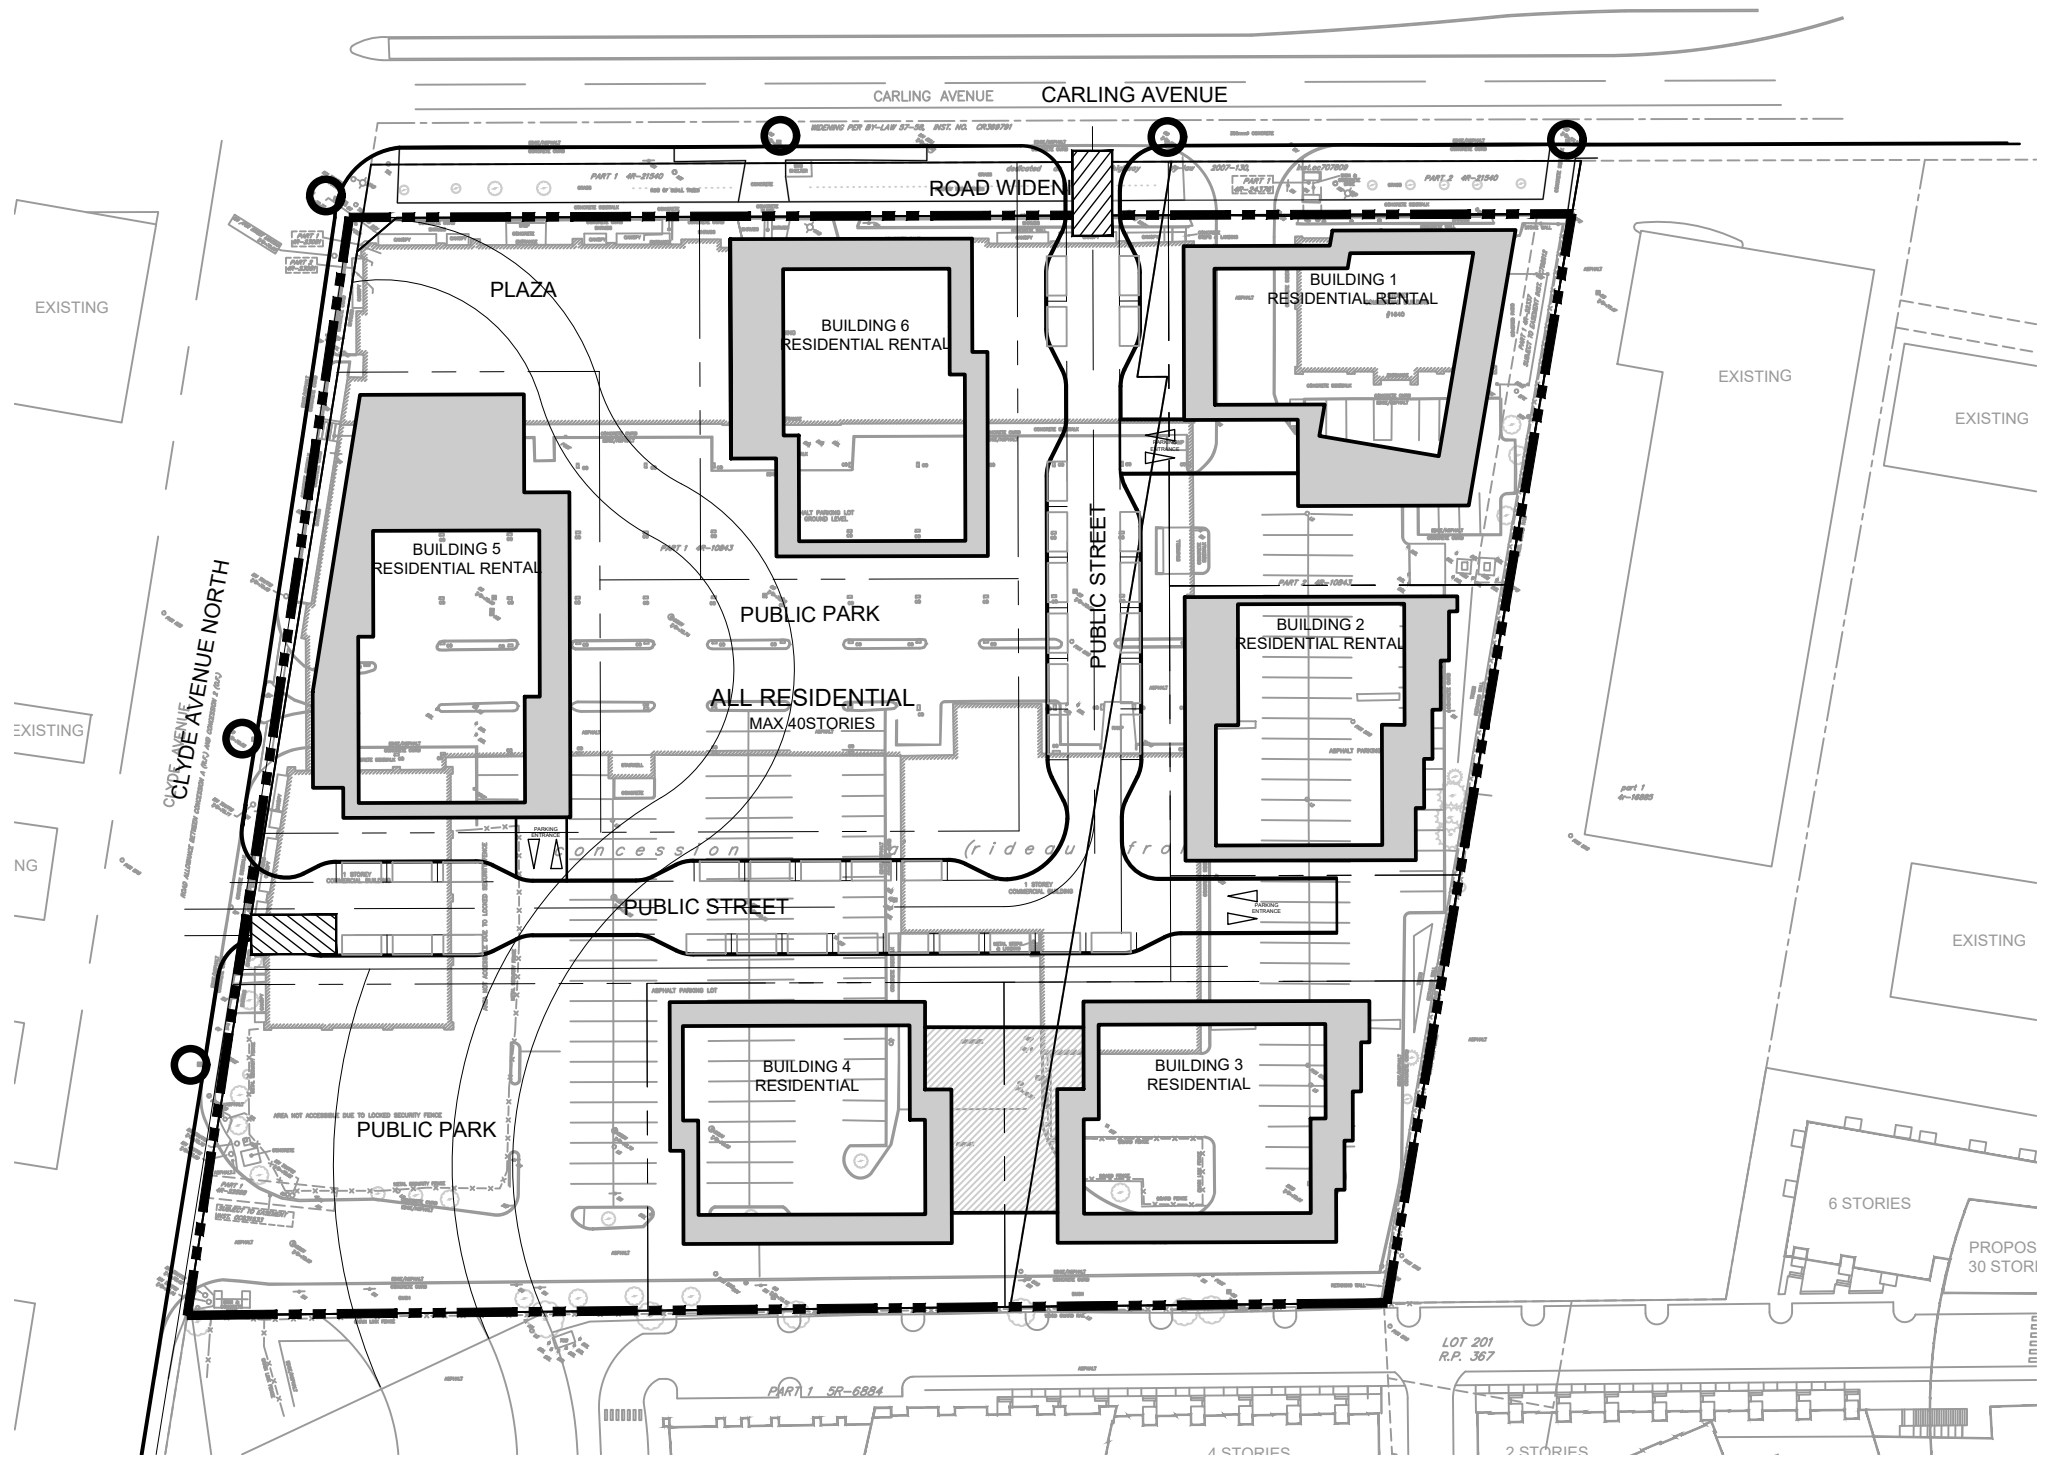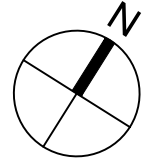

Scale  
1:1000

Project Title  
1640 - 1660 CARLING AVE

Drawing Title  
SEDIMENT AND EROSION CONTROL PLAN

Sheet No.  
FIGURE 6.2