




BUILDING ELEVATION - NORTH 4
1 : 250 B500.1

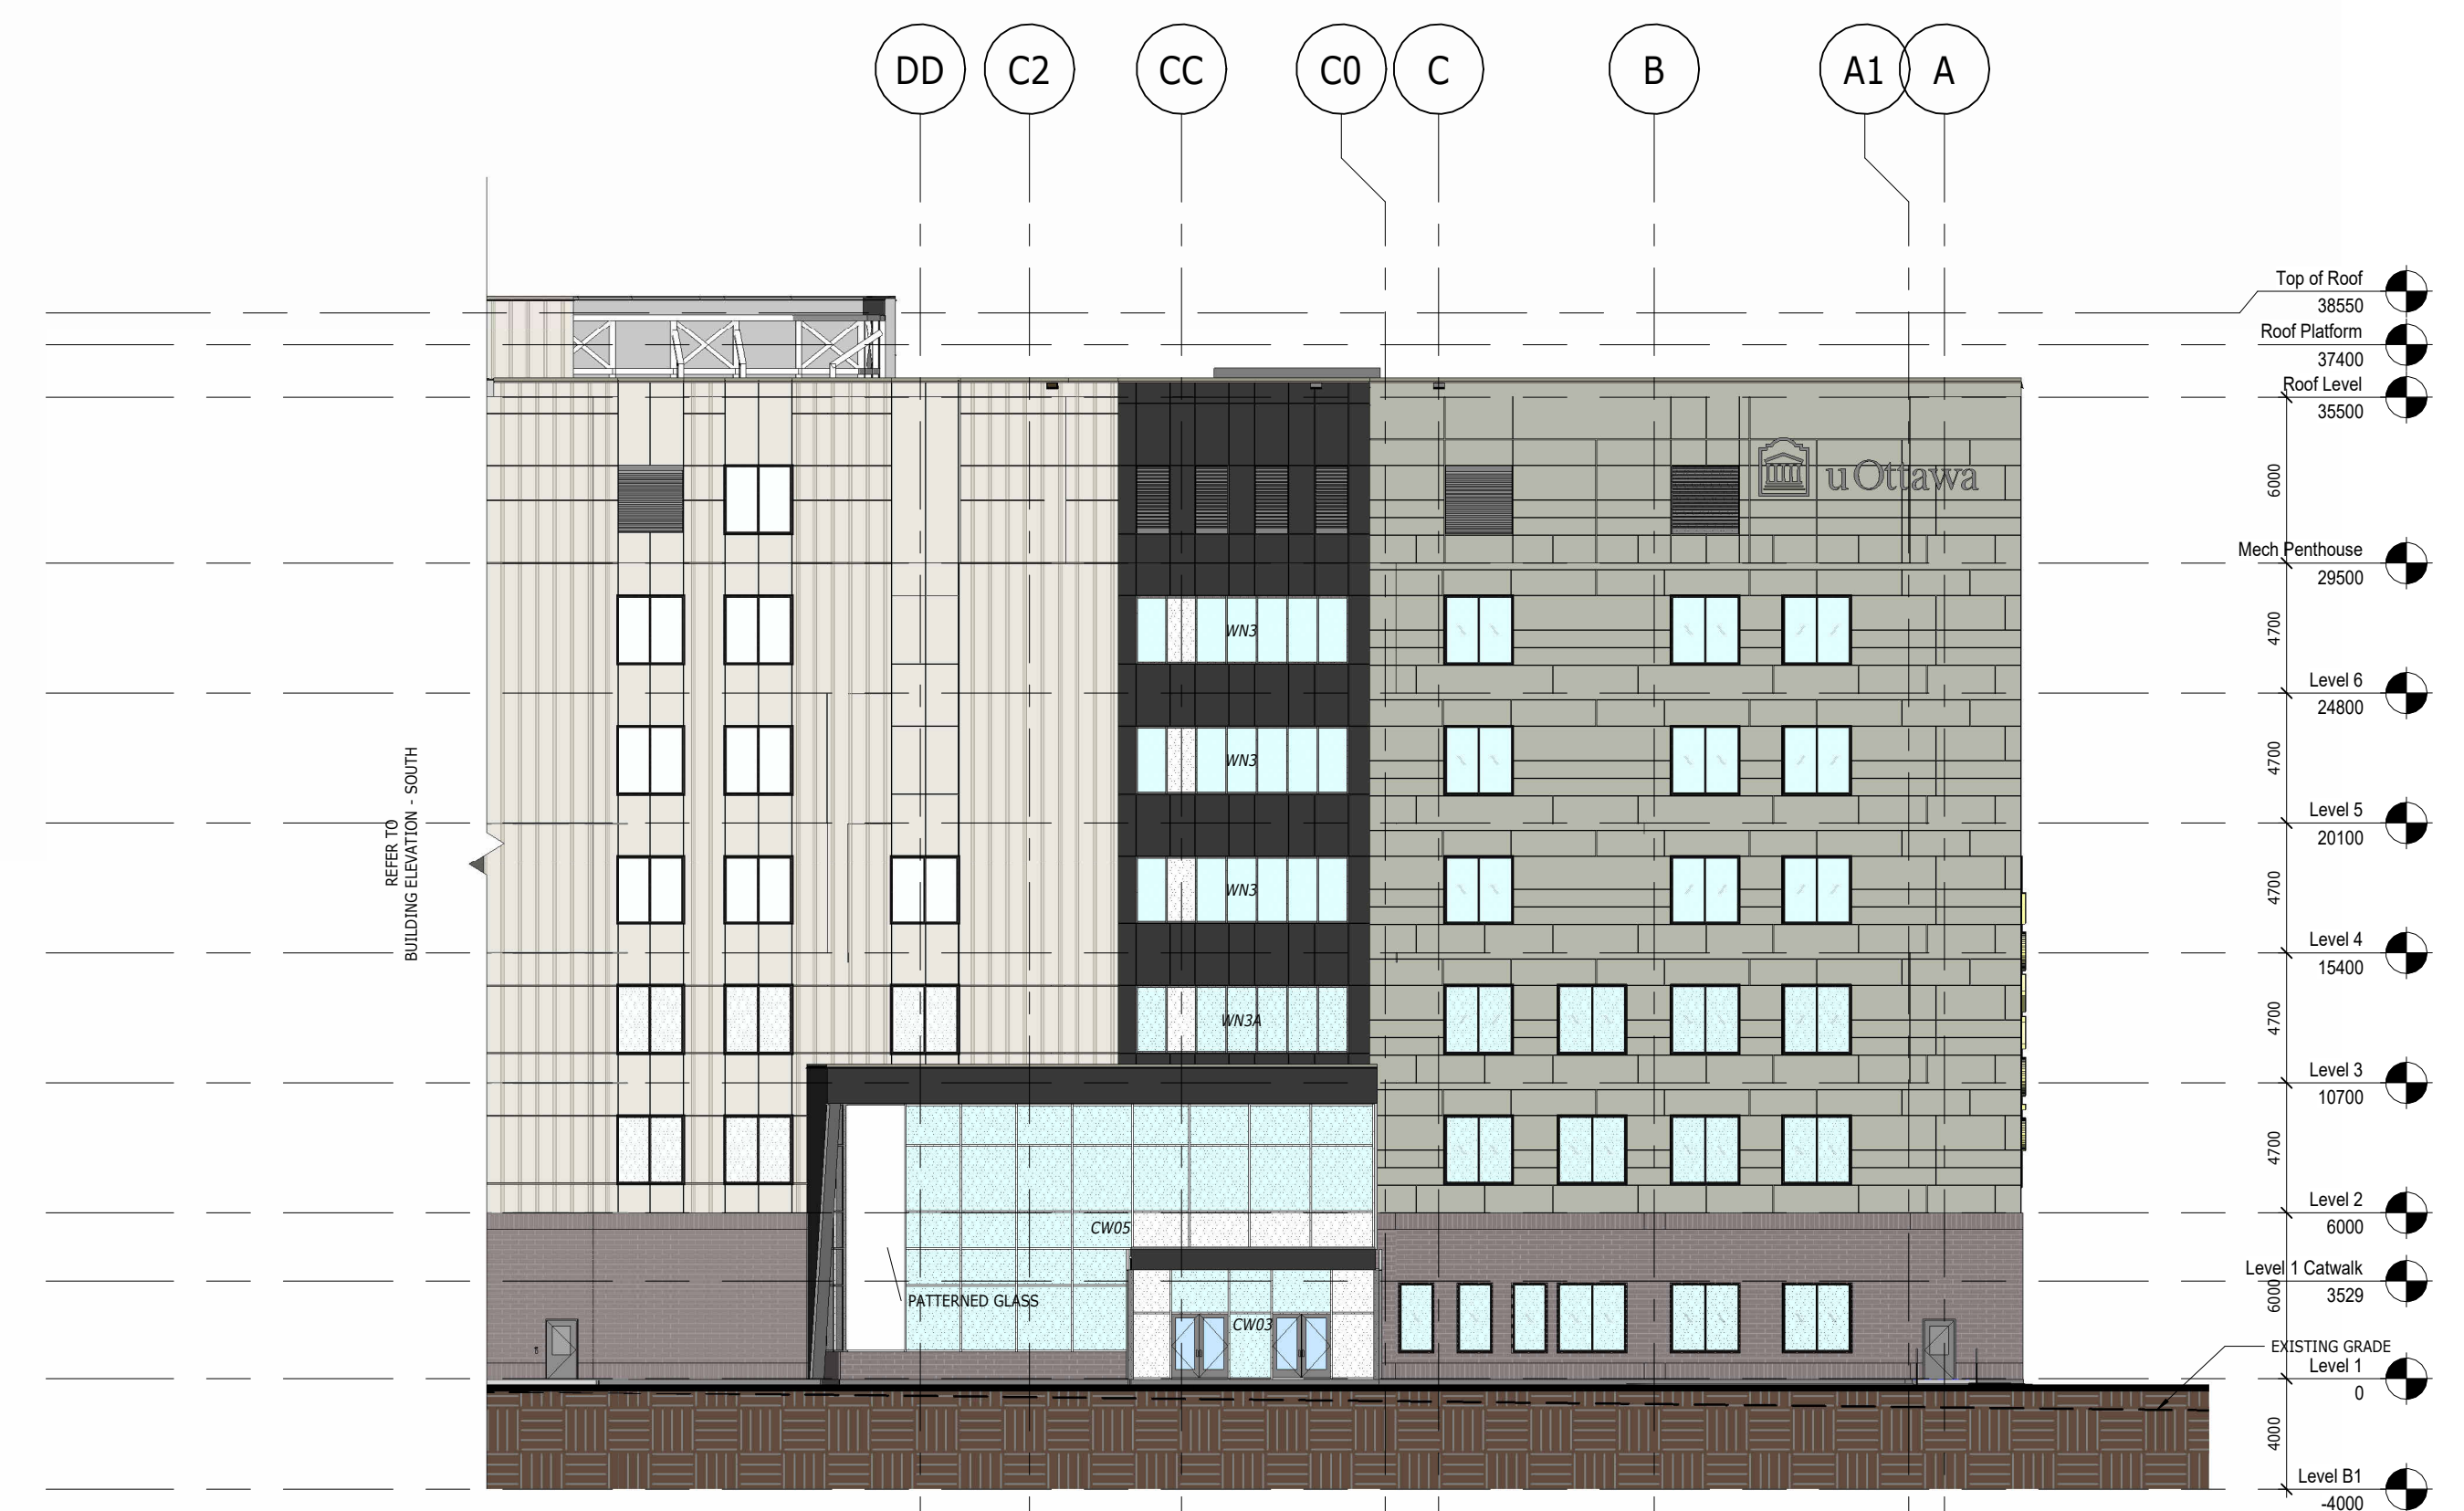

BUILDING ELEVATION - EAST 2
1 : 250 B500.1

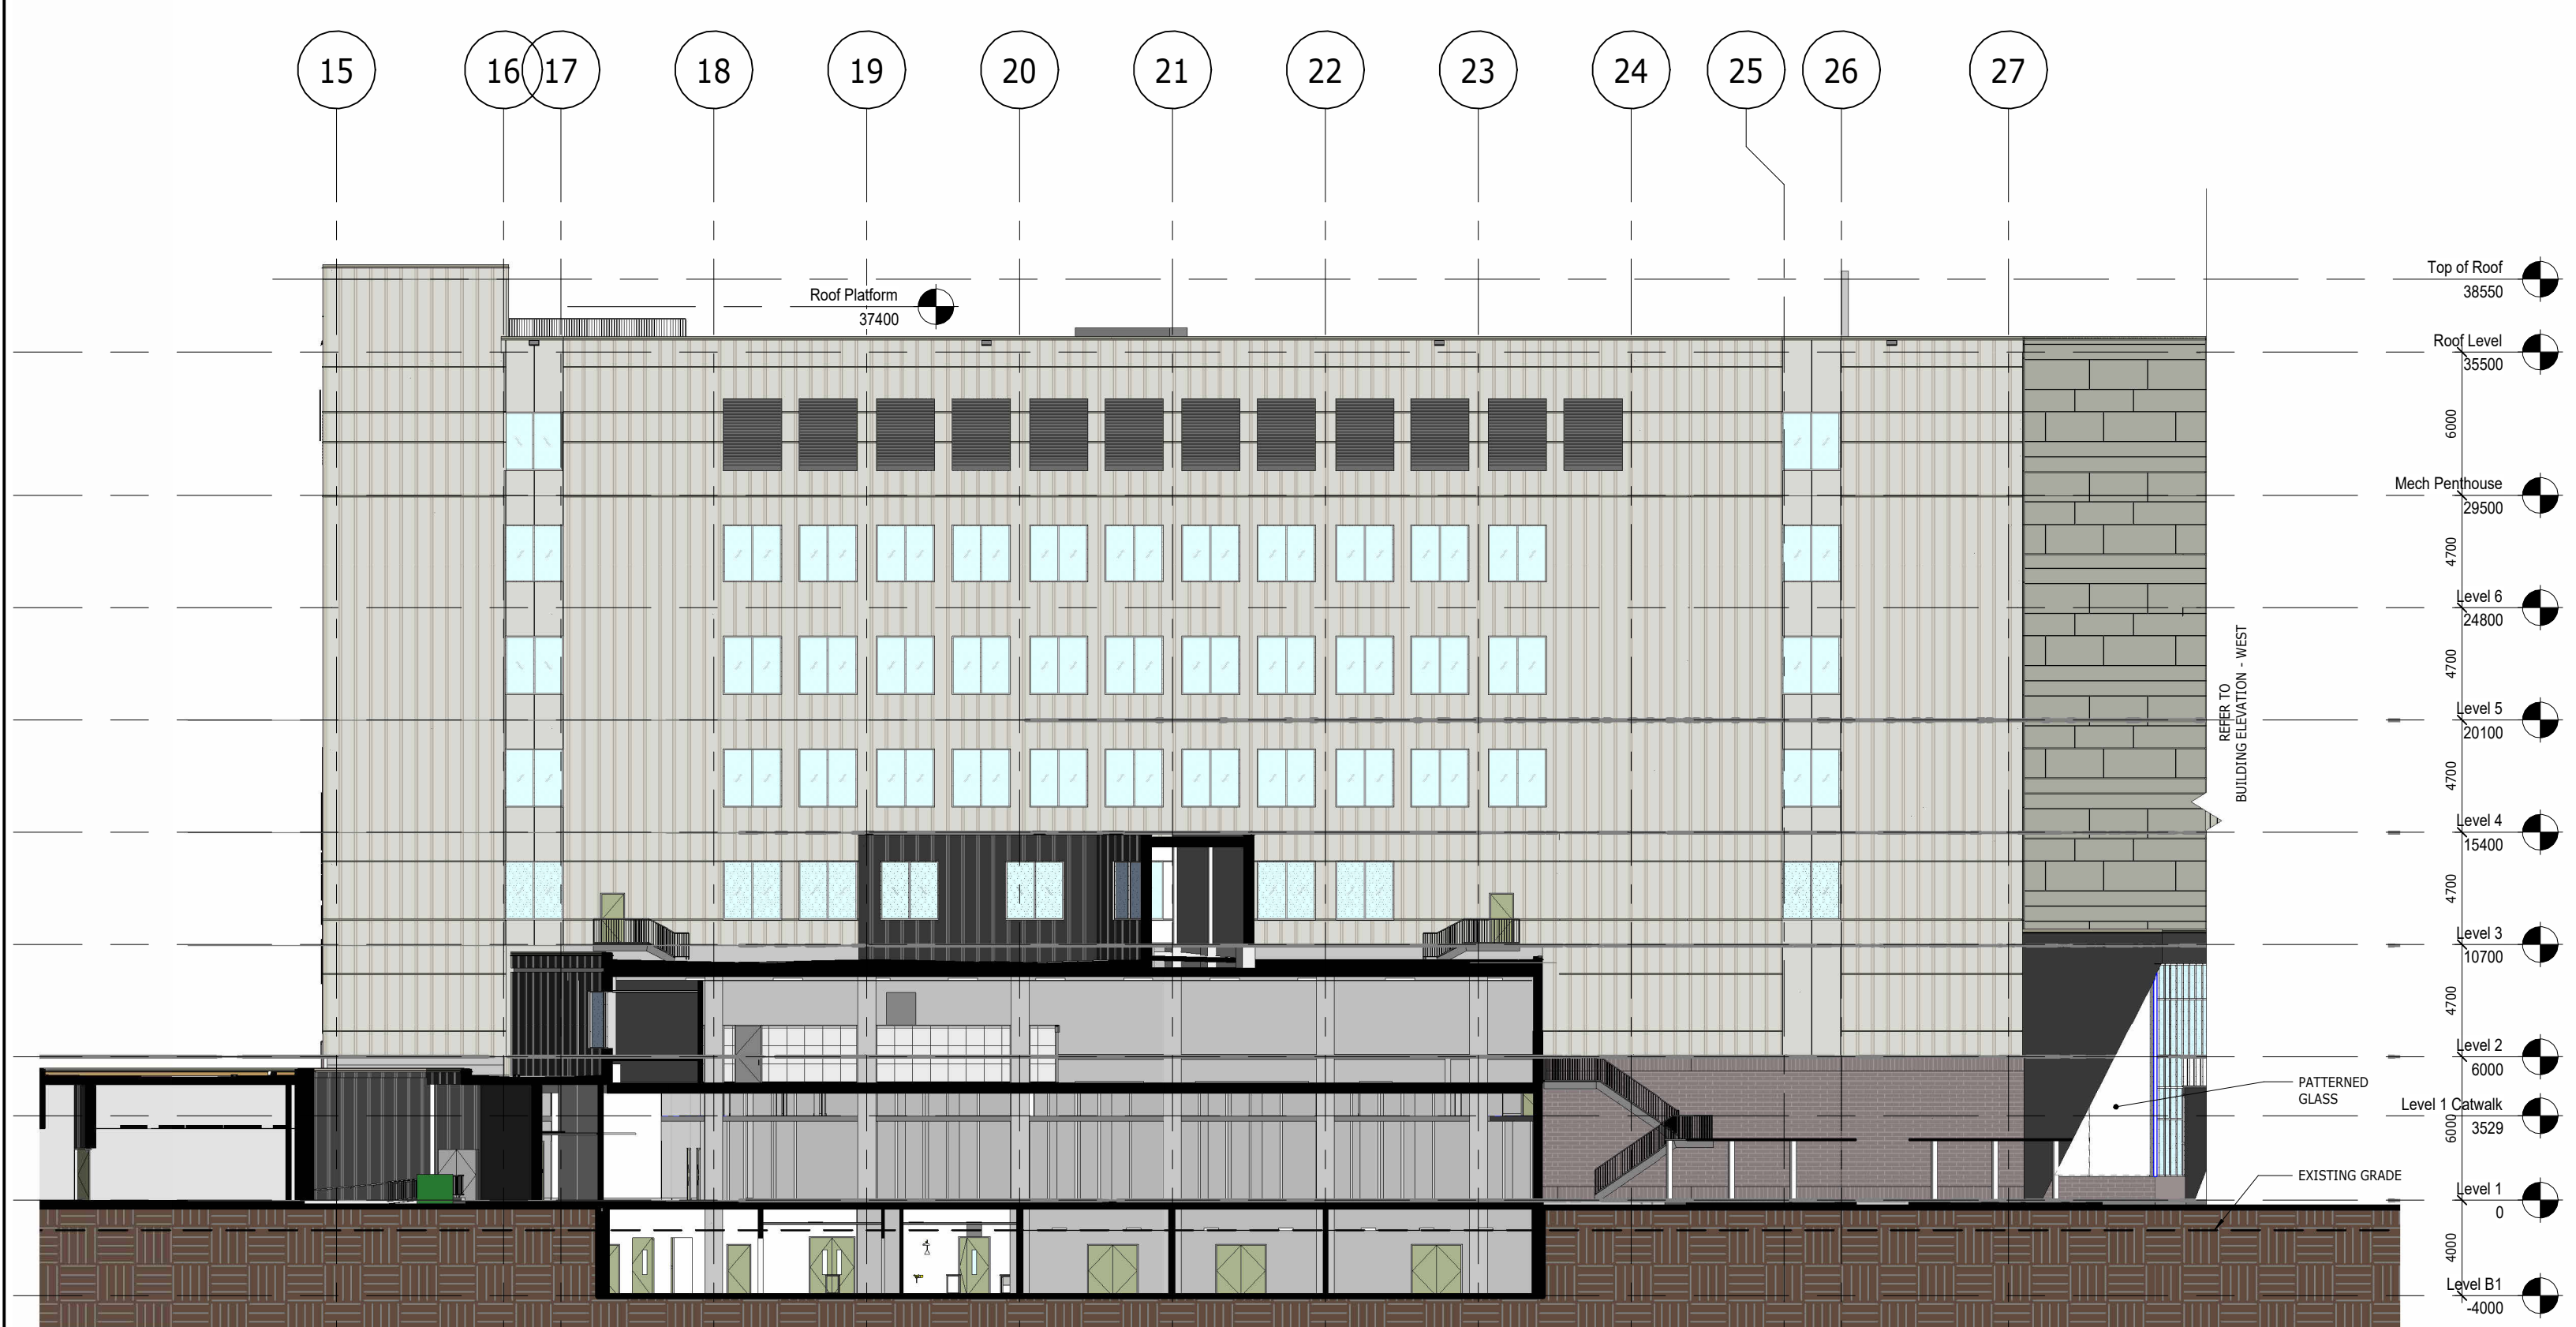


BUILDING ELEVATION - SOUTH 3
1 : 250 B500.1

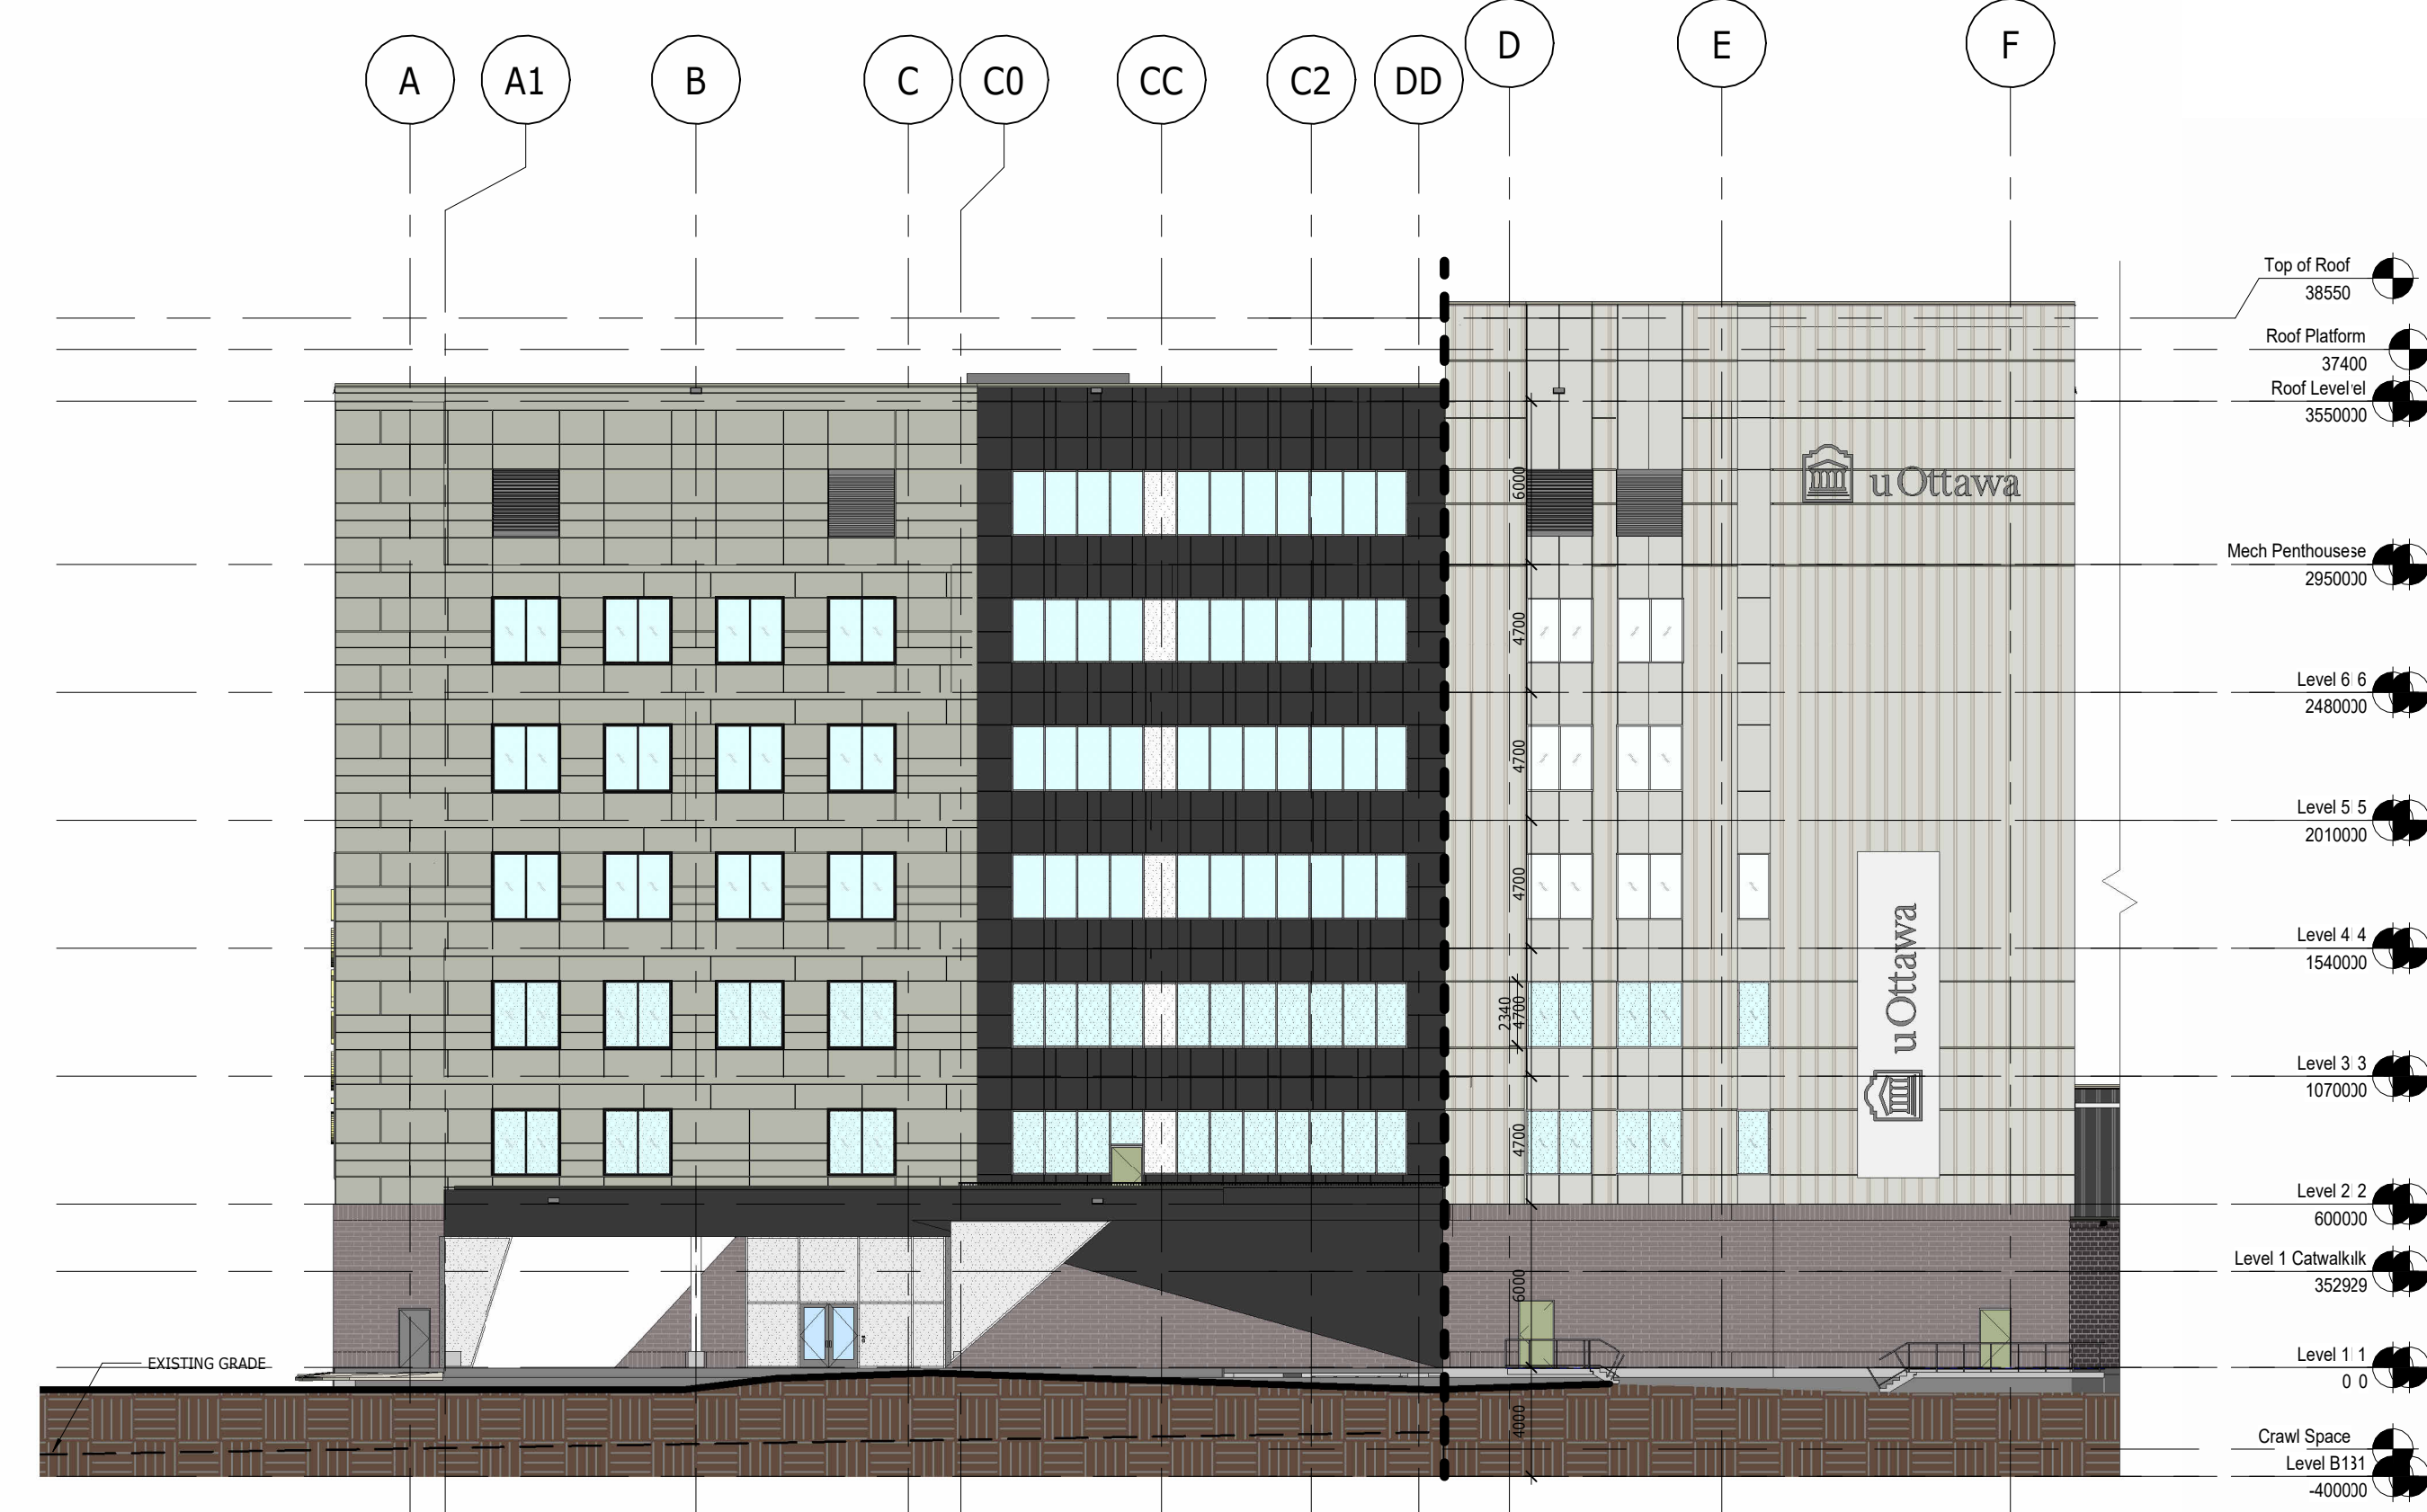

BUILDING ELEVATION - WEST 1
1 : 250 B500.1

- CEMENT PANELS
- METAL GRATING
- MECHANICAL LOUVERS
- BRICK VENEER
- BLACK COLOURED METAL SIDING
- BLACK COLOURED ALUMINUM PANELS
- WHITE COLOURED ALUMINUM PANELS
- WHITE COLOURED METAL SIDING

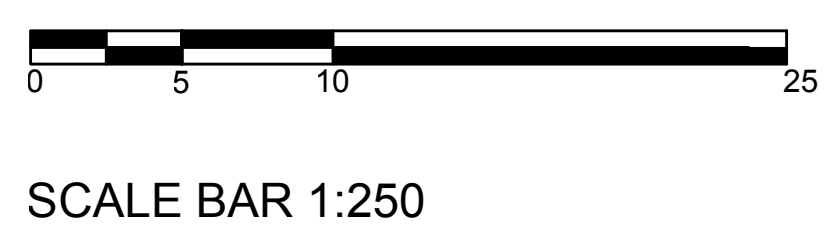

No.	Description	Date
4	ISSUED FOR ZBLA AND SPC SUBMISSION	04/18/24
3	ISSUED FOR SPA PHASE 3 RESUBMISSION	04/10/24
2	ISSUED FOR SPA PHASE 3 RESUBMISSION	02/28/24
1	ISSUED FOR REVISED SITE PLAN APPL.	02/22/24

Richard Wilson Huot
RICHARD WILSON HUOT
LICENCE 7392

All measurements are to be checked and verified on site by the contractor before proceeding with the work. Do not scale the drawings.

Owner: UNIVERSITY OF OTTAWA
451 SMYTH ROAD
OTTAWA, ONTARIO, K1H 8M5
TEL: 613-229-7104

Applicant: PCL CONSTRUCTORS CANADA INC.
49 AURIGA DRIVE
NEEDHAM, ONTARIO, K2E 8A1
TEL: 613-229-7104

Consultants: WSP
5611 QUEENSWAY DRIVE, SUITE 300
OTTAWA, ONTARIO, K2B 9K2
TEL: 613-229-3300

FAIRHALL MOFFATT & WOODLAND LTD.
600 TERRY FOX DRIVE
OTTAWA, ONTARIO, K2L 4B9
TEL: 613-591-1495

CLELAND JARDINE
580 TERRY FOX DRIVE
KANATA, ONTARIO, K2L 4B9
TEL: 613-591-1495

MERRICK CANADA
580 TERRY FOX DRIVE
KANATA, ONTARIO, K2L 4B9
TEL: 613-592-5289

Project: ADVANCED MEDICAL RESEARCH CENTRE

Address: 451 SMYTH ROAD
OTTAWA, ON K1H 8M5


Drawn By: _____ Date: 04/18/2024

Checked By: _____ Scale: 1:250


Sheet Title: BUILDING ELEVATIONS

Sheet Number: B500.1

DRAWN BY: J. WILSON HUOT
CHECKED BY: R. WILSON HUOT
DATE: 04/18/2024

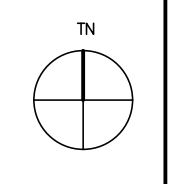

No.	Description	Date
4	ISSUED FOR ZBLA AND SPC SUBMISSION	04/18/24
3	ISSUED FOR SPA PHASE 3 RESUBMISSION	04/10/24
2	ISSUED FOR SPA PHASE 3 RESUBMISSION	02/28/24
1	ISSUED FOR REVISED SITE PLAN APPL.	01/22/24

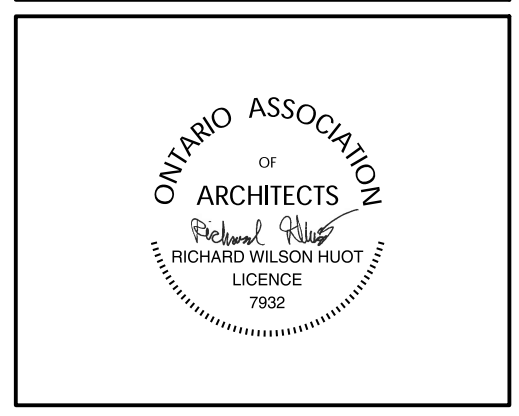

All measurements are to be checked and verified on site by the contractor before proceeding with the work. Do not scale the drawings.

PARKIN

Owner:
 UNIVERSITY OF OTTAWA
 451 SMYTH ROAD
 OTTAWA, ONTARIO, K1H 8M5
 TEL: 613-229-7104

Applicant:
 PCL CONSTRUCTORS CANADA INC.
 49 AURIGA DRIVE
 MEXICAL, ONTARIO, K2E 8A1
 TEL: 613-229-7104

Consultants:
 WSP
 2611 QUEENSWAY DRIVE, SUITE 300
 OTTAWA, ONTARIO, K2B 9K2
 TEL: 613-229-1300

FAIRHALL MOFFATT & WOODLAND LTD.
 600 TERRY FOX DRIVE, SUITE 100
 OTTAWA, ONTARIO, K2L 4B9
 TEL: 613-591-1495

CLELAND JARDINE
 580 TERRY FOX DRIVE
 KANATA, ONTARIO, K2L 4B9
 TEL: 613-591-1495

MERRICK CANADA
 580 TERRY FOX DRIVE
 KANATA, ONTARIO, K2L 4B9
 TEL: 613-592-5289


Project:
ADVANCED MEDICAL RESEARCH CENTRE

Address:
**451 SMYTH ROAD
 OTTAWA, ON K1H 8M5**

Drawn By: _____ Date: **04/18/2024**
 Checked By: _____ Scale: **1:250**

Sheet Title:
BUILDING ELEVATIONS S/R

Sheet Number:
B500.2

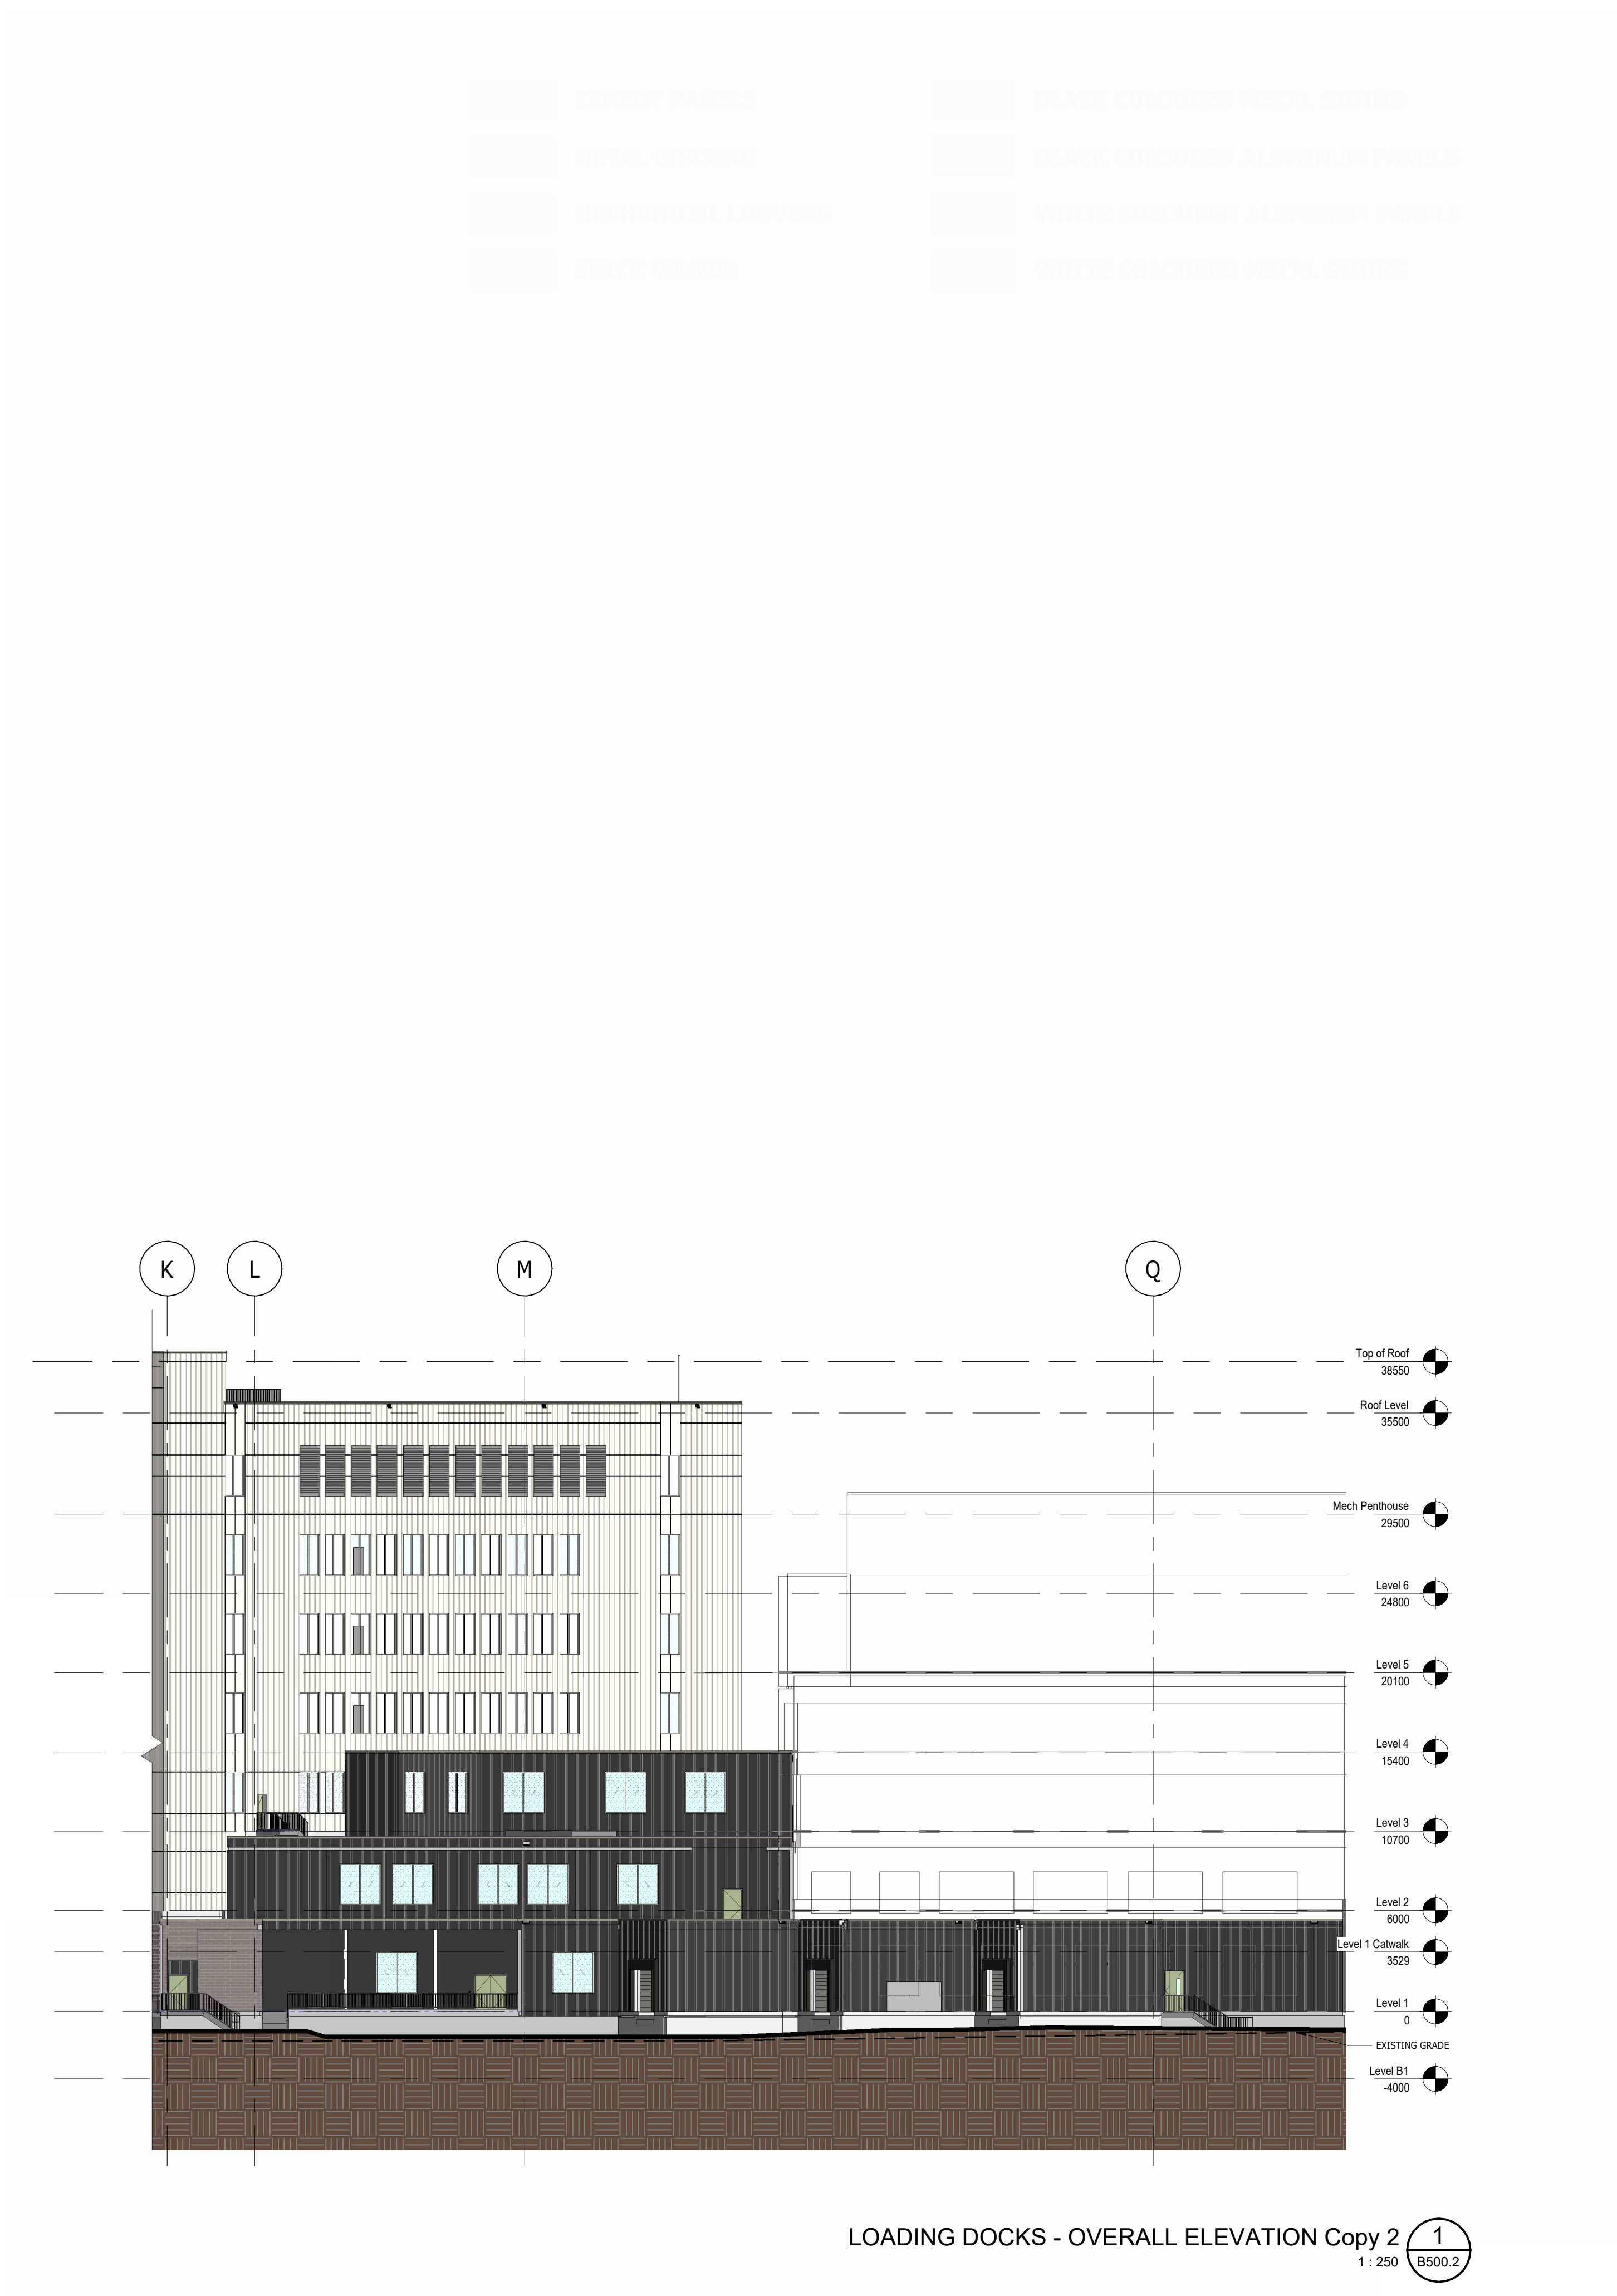

	CEMENT PANELS		BLACK COLOURED METAL SIDING
	METAL GRATING		BLACK COLOURED ALUMINUM PANELS
	MECHANICAL LOUVERS		WHITE COLOURED ALUMINUM PANELS
	BRICK VENEER		WHITE COLOURED METAL SIDING



SCALE BAR 1:250

LOADING DOCKS - OVERALL ELEVATION Copy 2 1
 1:250 B500.2

PLOT DATE: 04/18/2024 10:00:00 AM PROJECT: ADVANCED MEDICAL RESEARCH CENTRE - SITE PLAN - PROPOSED_PAL.dwg