

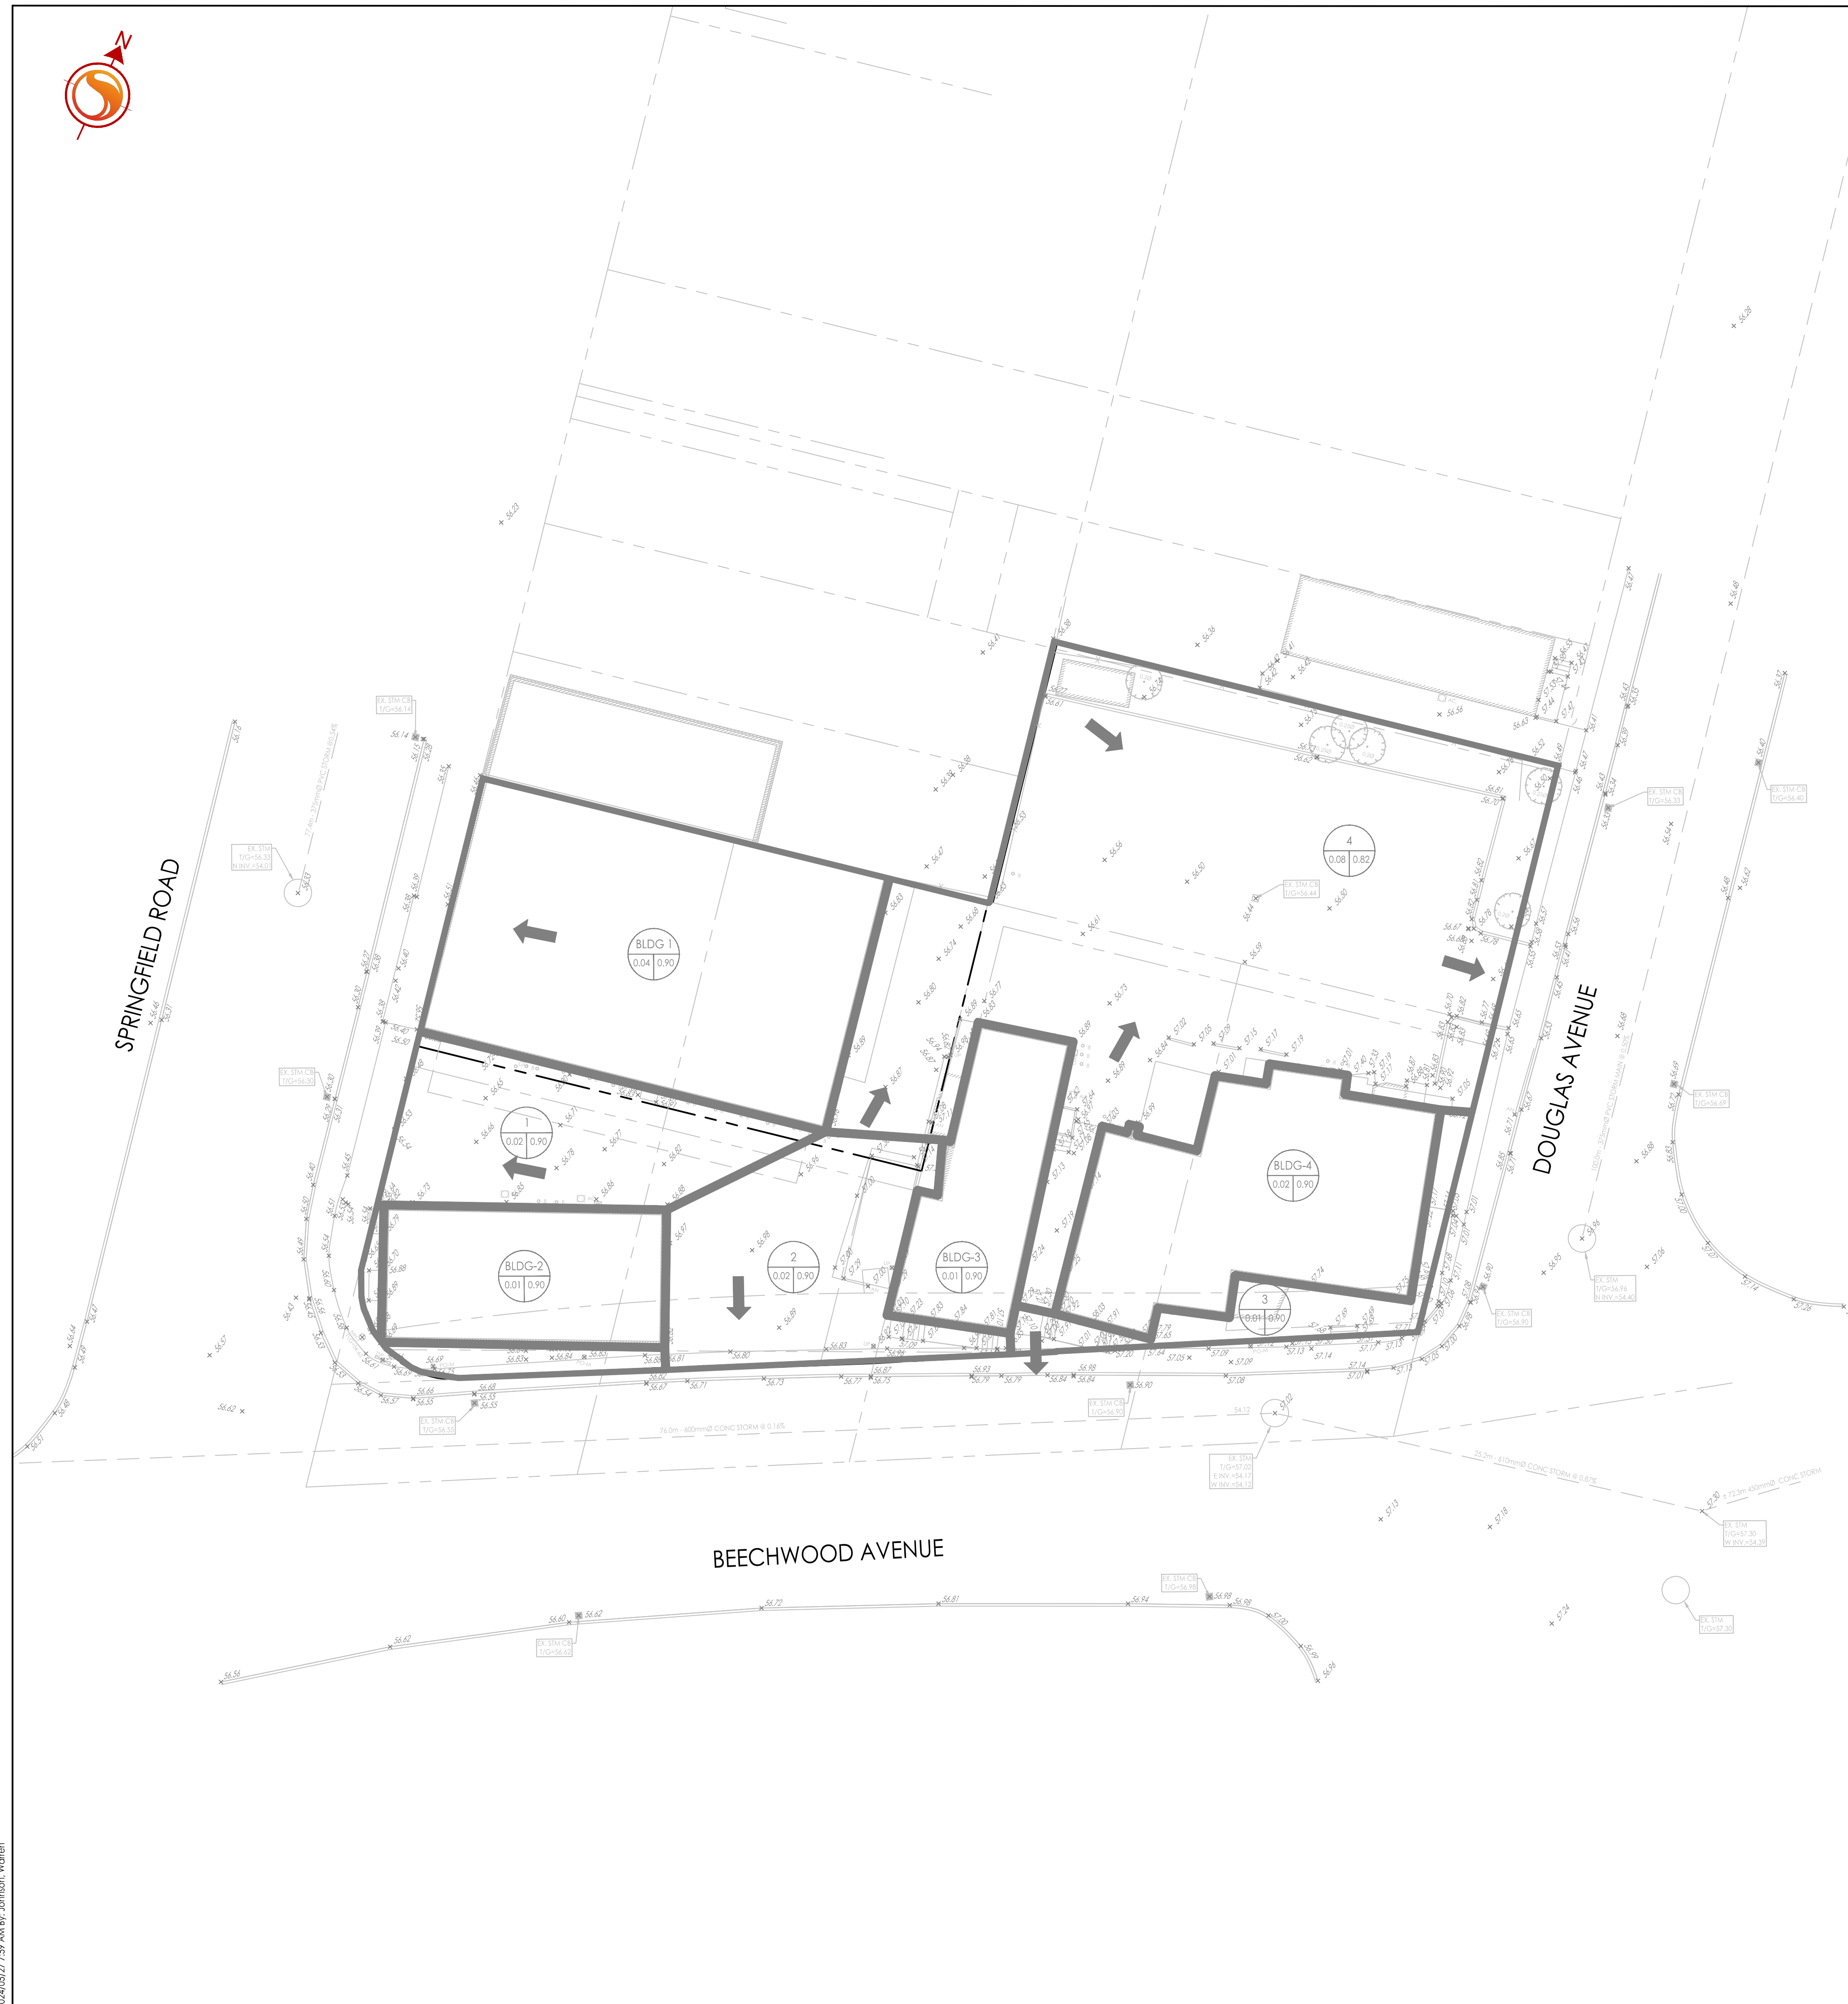


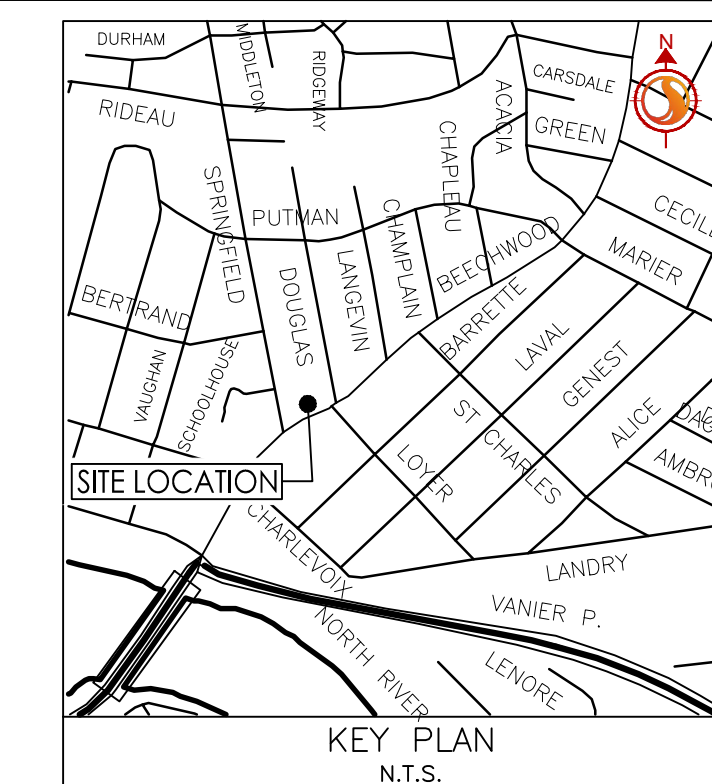

Copyright Reserved

The Contractor shall verify and be responsible for all dimensions. DO NOT scale the drawing - any errors or omissions shall be reported to Stantec without delay.
The Copyrights to all designs and drawings are the property of Stantec. Reproduction or use for any purpose other than that authorized by Stantec is forbidden.

Legend

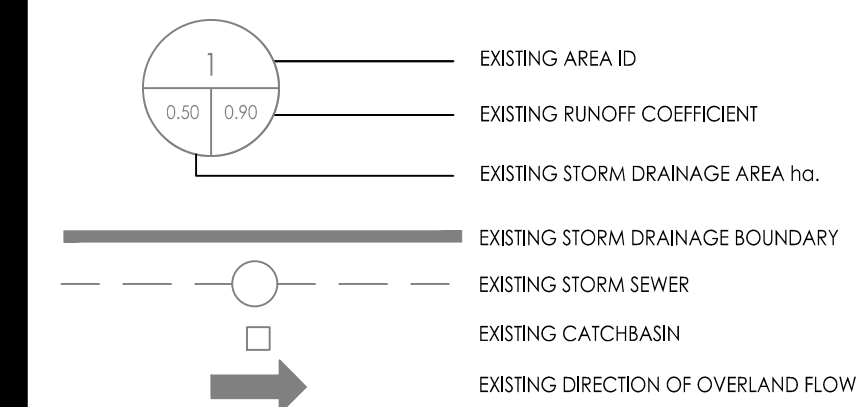

Revision	By	Appd.	YY.MM.DD
2	WJ	DT	24.05.27
1	TM	DT	23.06.07

File Name:	TM	KK	TM	23.03.15
160401786 DB.dwg	Dwn.	Chkd.	Dgn.	YY.MM.DD

Permit-Seal

Client/Project
Project1 Studio

47 BEECHWOOD AVENUE

OTTAWA, ONTARIO, CANADA

Title
EXISTING STORM DRAINAGE PLAN

Project No. 1604001786	Scale 1:200	Sheet 2	Revision 2
Drawing No. EXSD-1	Sheet 4 of 6	Revision 2	PLAN # 19043

C:\Users\j29291\OneDrive\Documents\160401786\Design\Drawings\160401786 DB.dwg
 2024/05/27 10:59 AM by j29291