

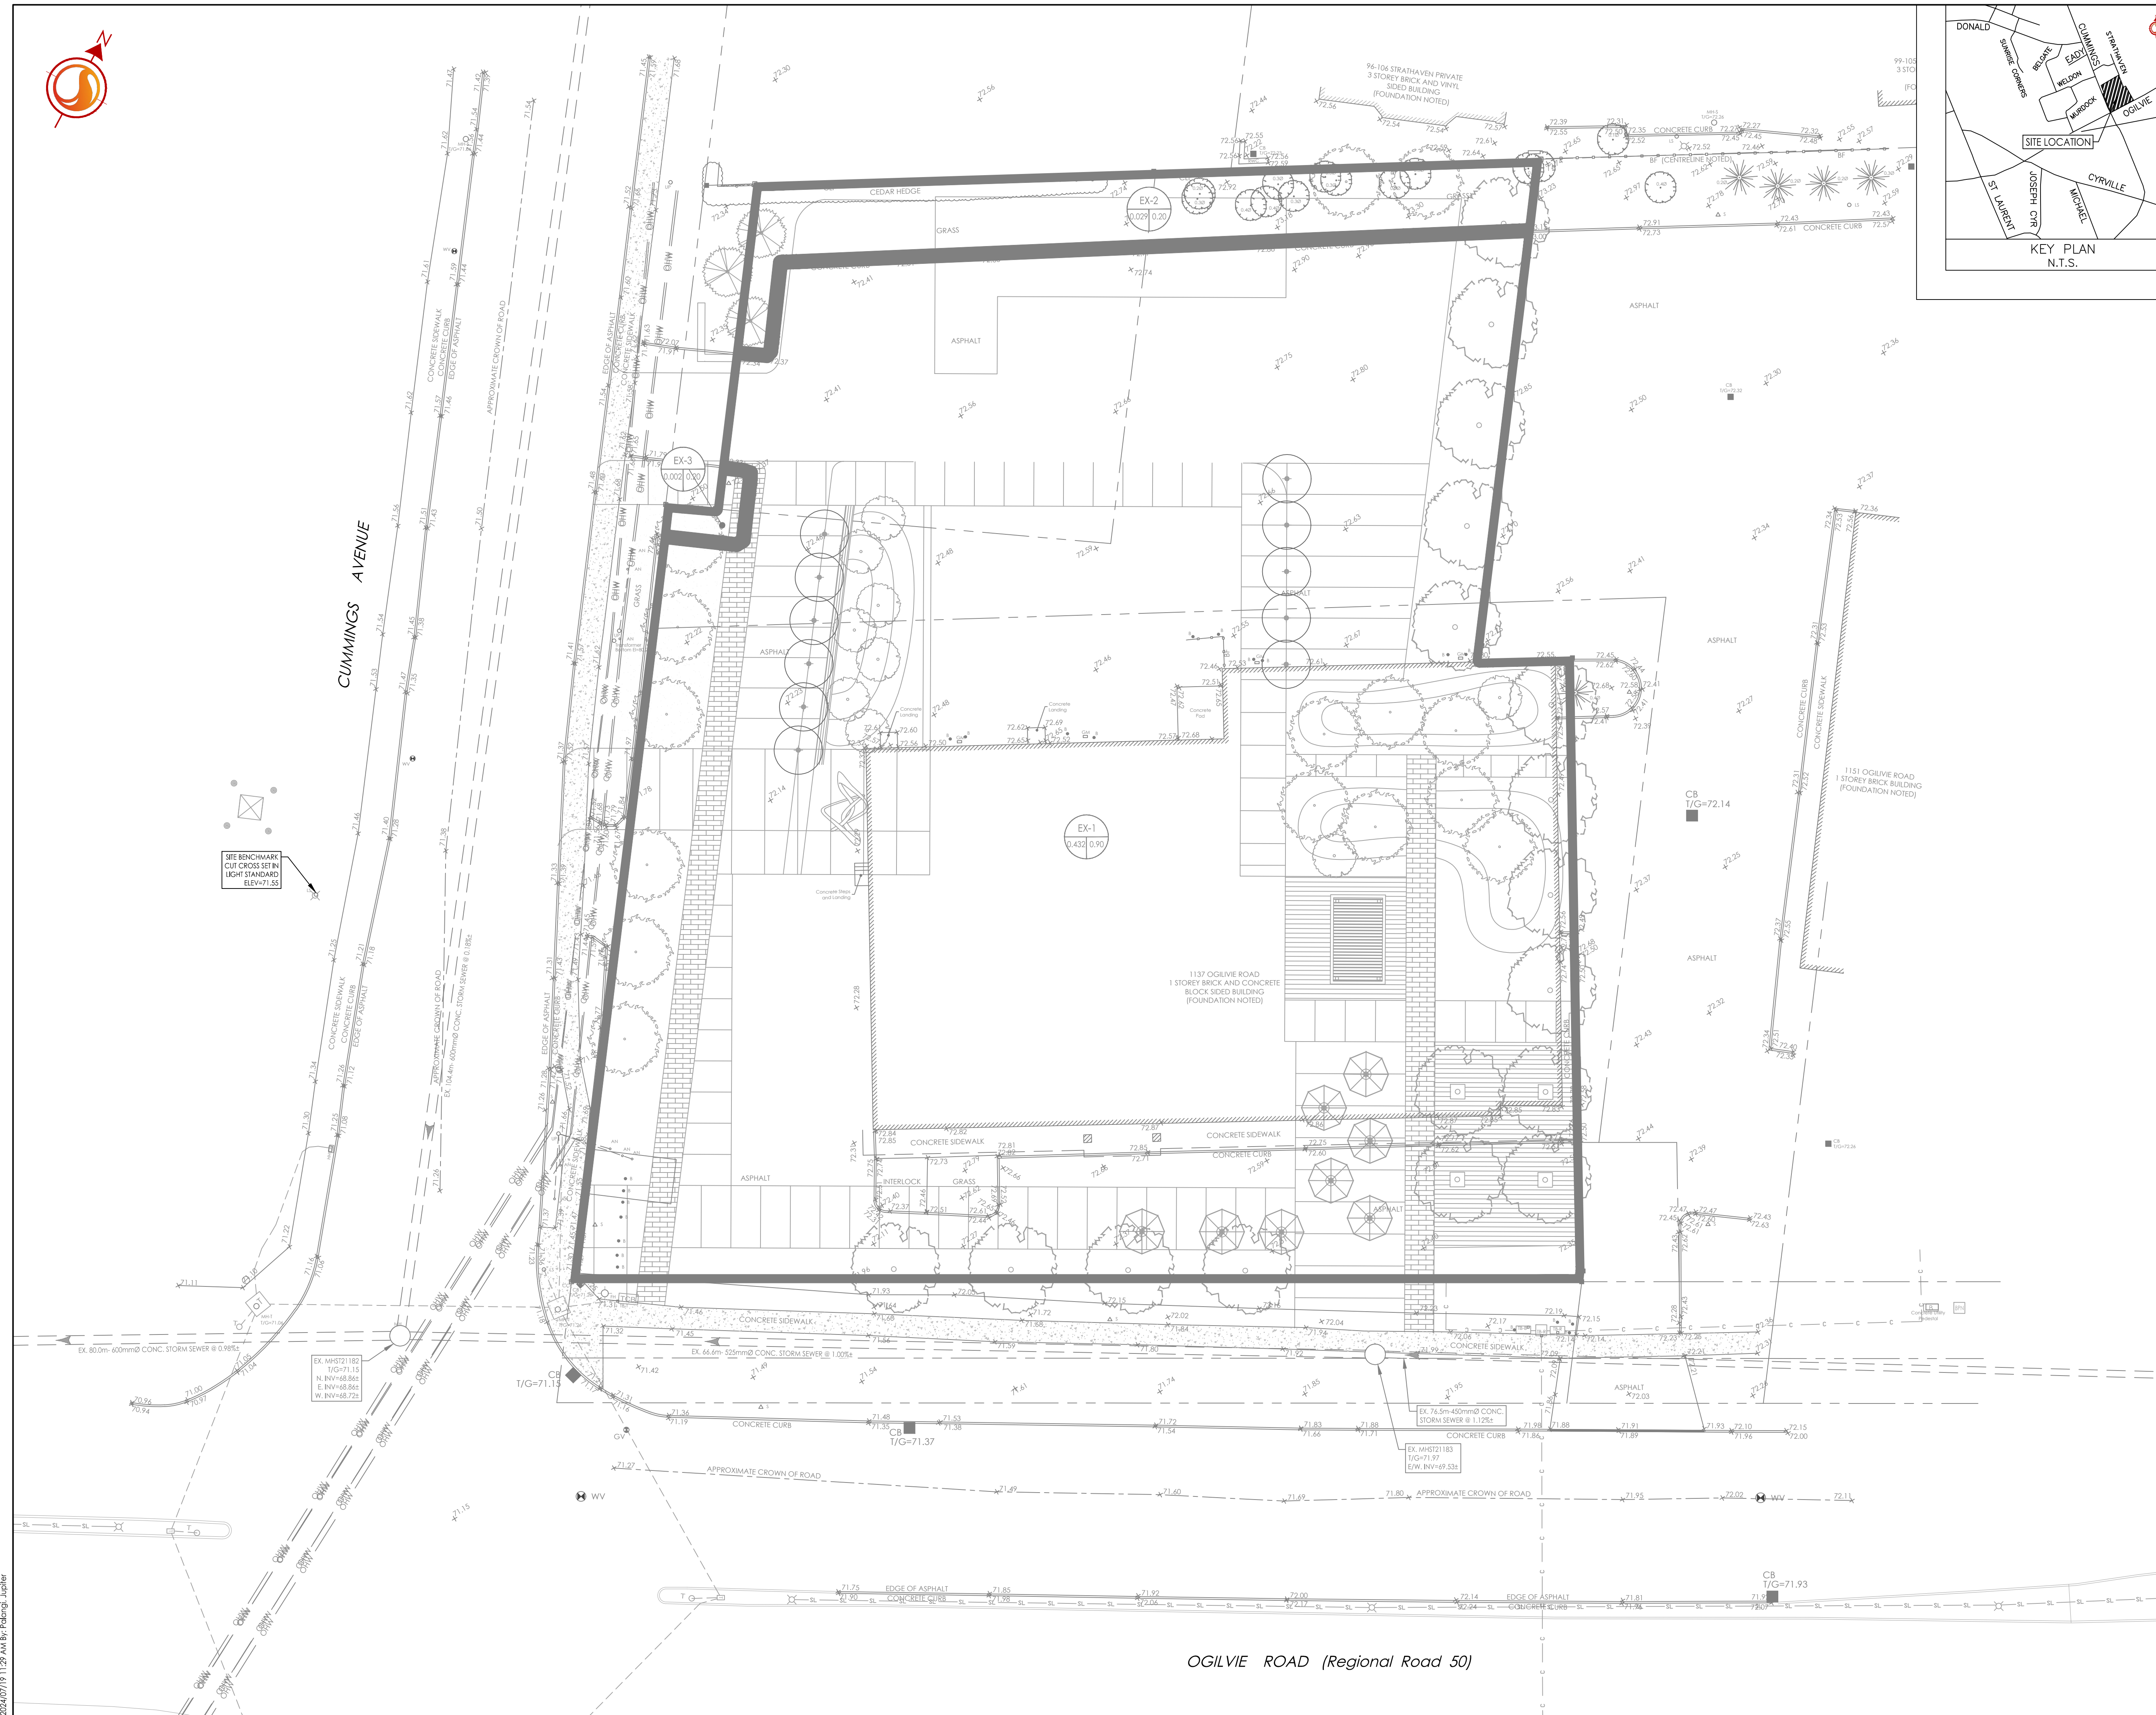


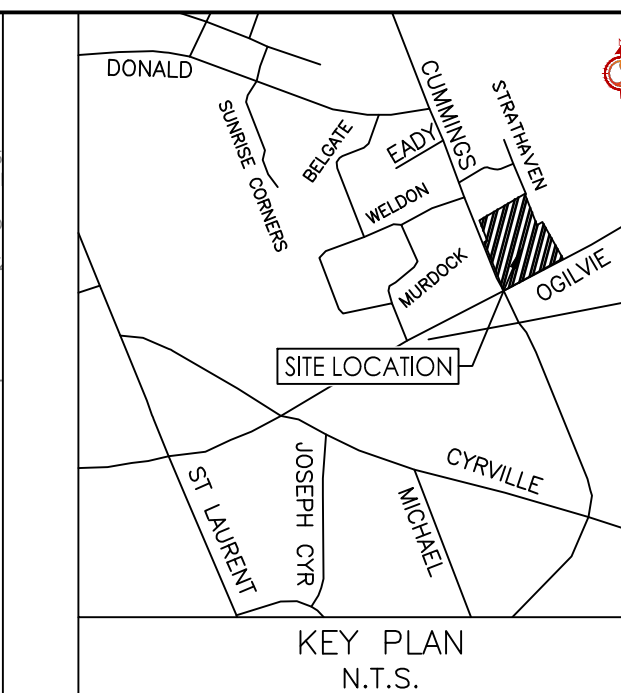

Copyright Reserved

The Contractor shall verify and be responsible for all dimensions. DO NOT scale the drawing - any errors or omissions shall be reported to Stantec without delay.
The Copyrights to all designs and drawings are the property of Stantec. Reproduction or use for any purpose other than that authorized by Stantec is forbidden.

Legend

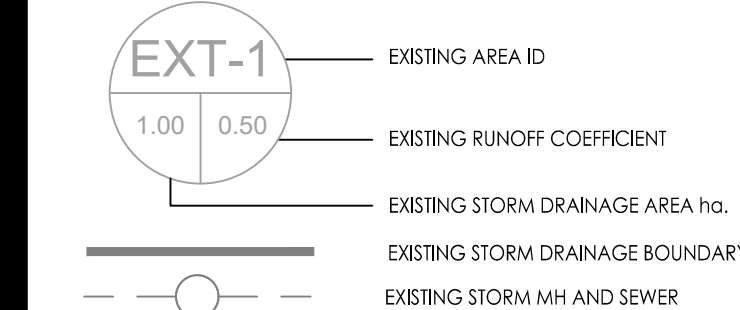

Notes

EXISTING C VALUE=0.85

1	ISSUED FOR REVIEW	JP	DT	24.07.19
0	ISSUED FOR SPA	MJS	DT	24.01.19
Revision		By	Appd.	YY.MM.DD
File Name: 160401681_D8.dwg		MJS	DT	MJS
		Dwn.	Chkd.	Dgn.
				YY.MM.DD

Permit-Seal



Client/Project
TC UNITED

PROPOSED APARTMENT BUILDING
1137 OGILVIE ROAD
OTTAWA, ON

Title
EXISTING STORM DRAINAGE PLAN

Project No.	Scale	0 2 6 10m
160401681	1:200	
Drawing No.	Sheet	Revision
EXSD-1	6 of 7	1

I:\1\160401681\160401681.dwg
 2024/07/19 12:24:00
 ORIGINAL SHEET - ARCH D