


CAIVAN CONSERVANCY EAST

CAIVAN
COMMUNITIES

NAK 
design strategies



LIST OF DRAWINGS:

- ST1 - STREETScape PLAN
- ST2 - STREETScape PLAN

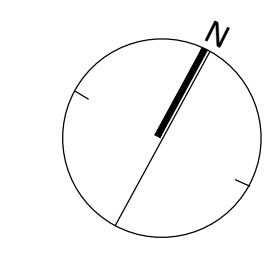


KEYMAP
NTS

Contractor shall check all dimensions on the work and report any discrepancy to the Landscape Architect before proceeding. All drawings and specifications are the property of the Landscape Architect and must be returned at the completion of the work. This drawing is not to be used for construction until signed by the Landscape Architect.

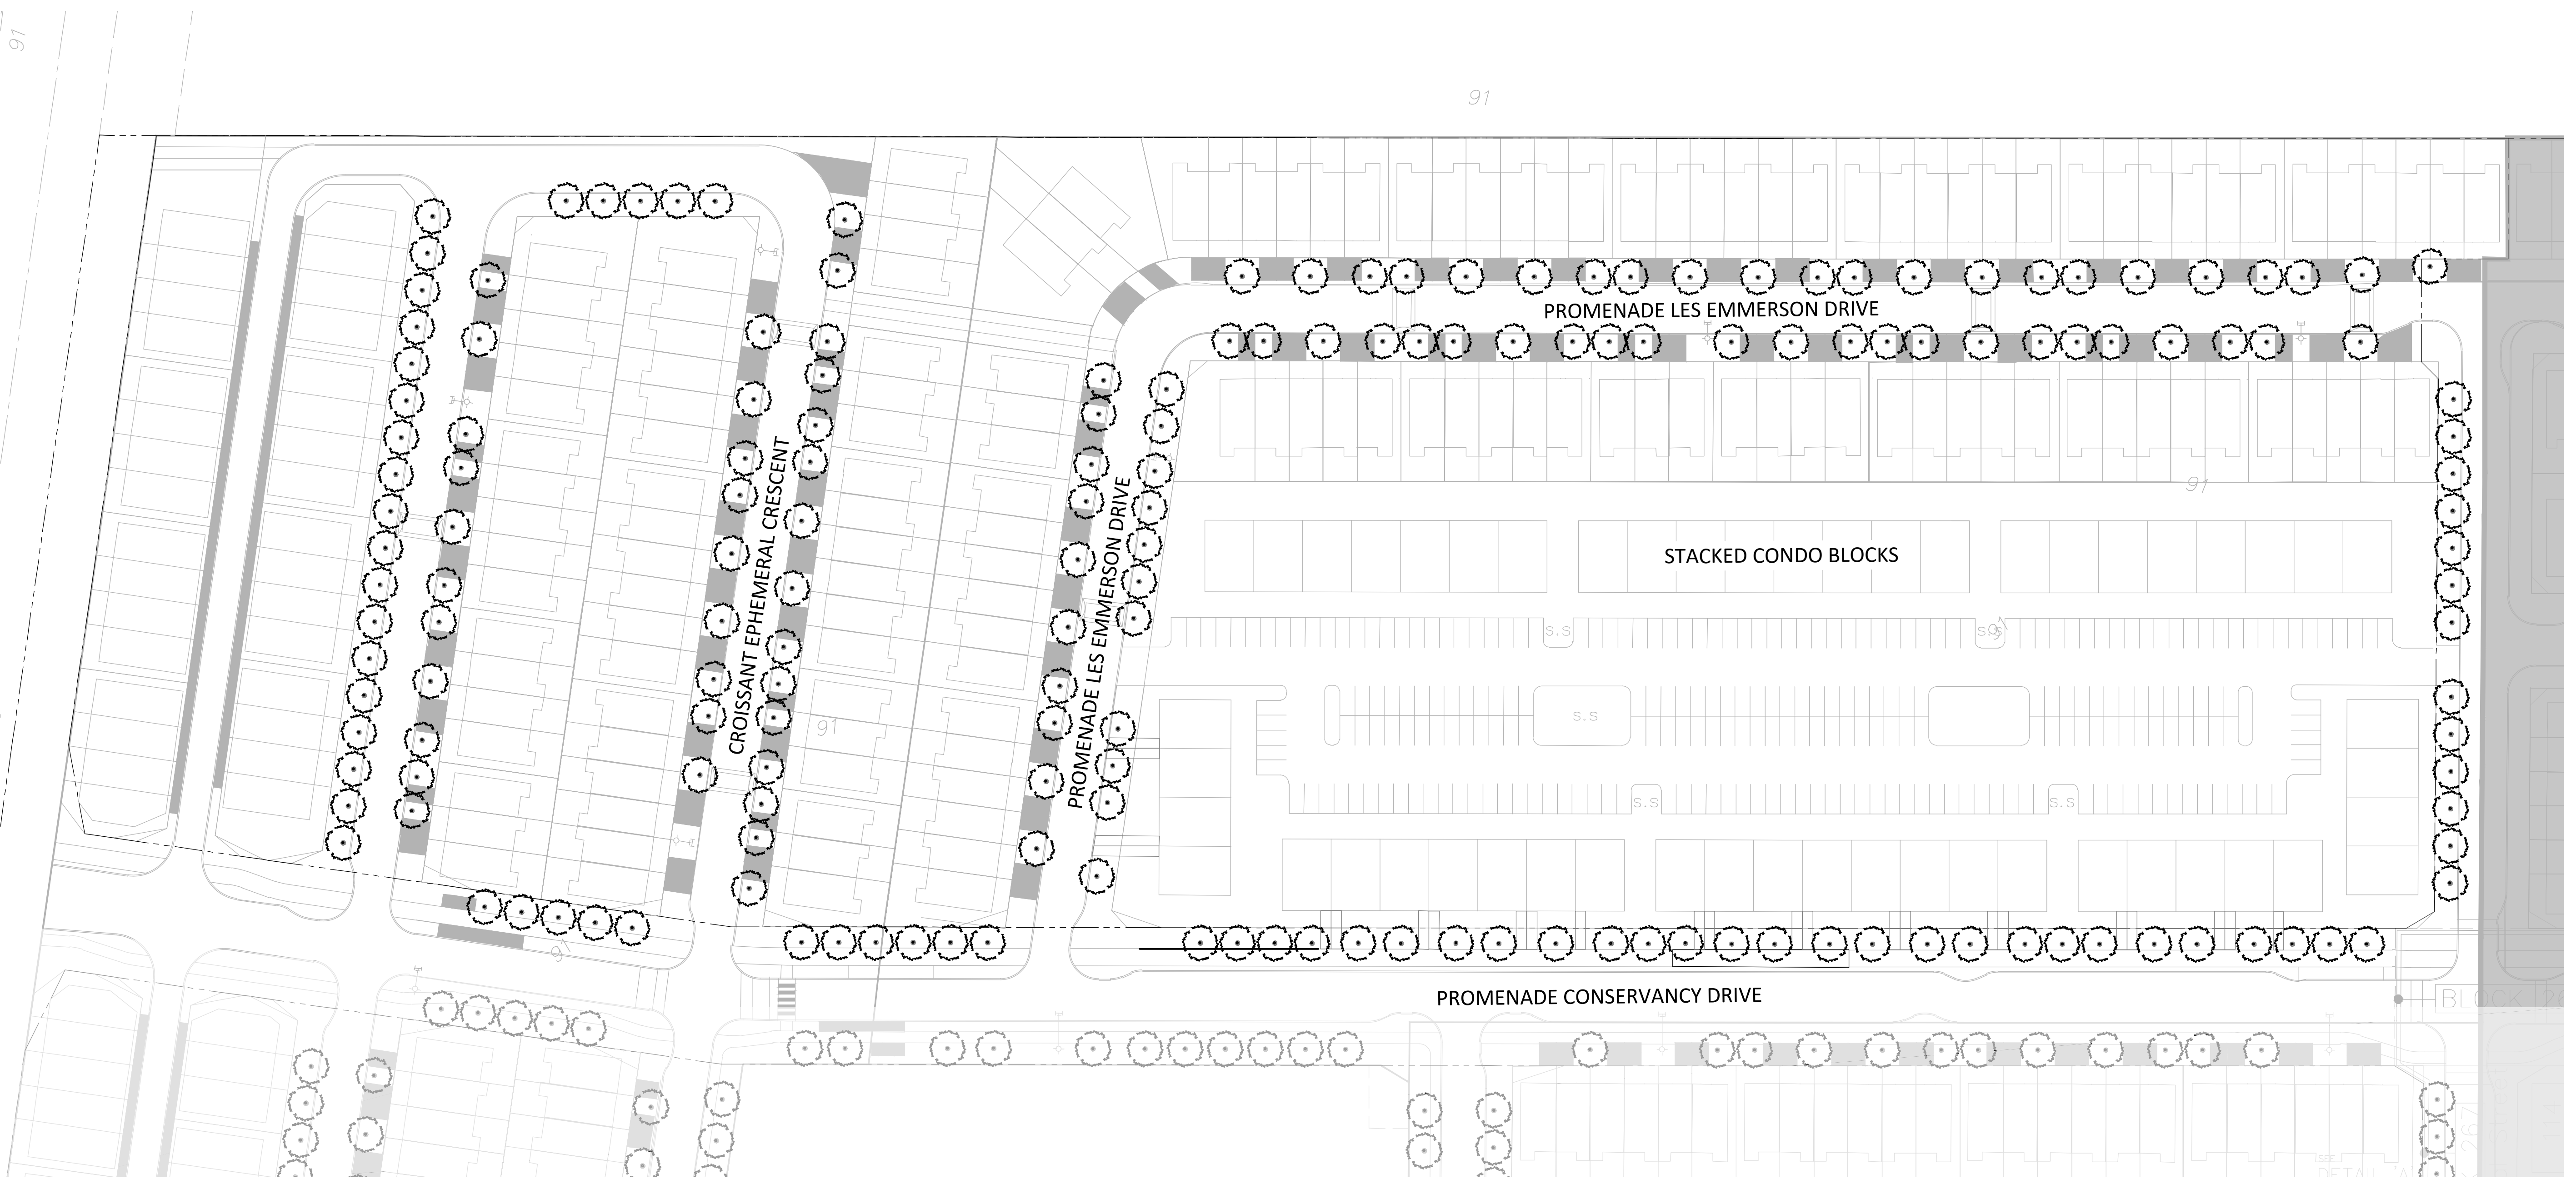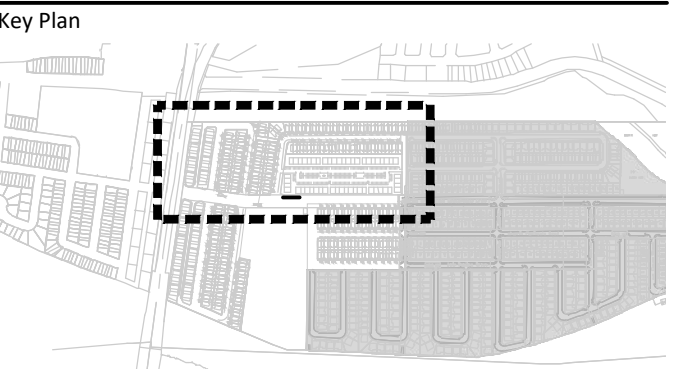

3	Re-issued for City Review	Apr. 03/24
2	Issued For Client Review	Apr. 02/24
1	Issued For Client Review	Apr. 01/24
No.	Description	Date
Revision		
City Approval Stamp		

STREET TREE REQUIREMENT:	
• EXTERIOR (CORNERS) SINGLE LOTS (24):	24
• 2 TREES PER 3-UNITS TOWNHOUSE (10):	20
• 2 TREES PER 4-UNITS TOWNHOUSE (4):	8
• 3 TREES PER 5-UNITS TOWNHOUSE (19):	57
• 3 TREES PER 6-UNITS TOWNHOUSE (31):	93
• 4 TREES PER 7-STACKED CONDO BLOCK (3):	12
• 4 TREES PER 8-STACKED CONDO BLOCK (2):	8
TOTAL NUMBER OF TREES REQUIRED:	222
NUMBER OF STREET TREES SHOWN ON PLAN:	382
TOTAL NUMBER OF TREES ON PLAN:	+160

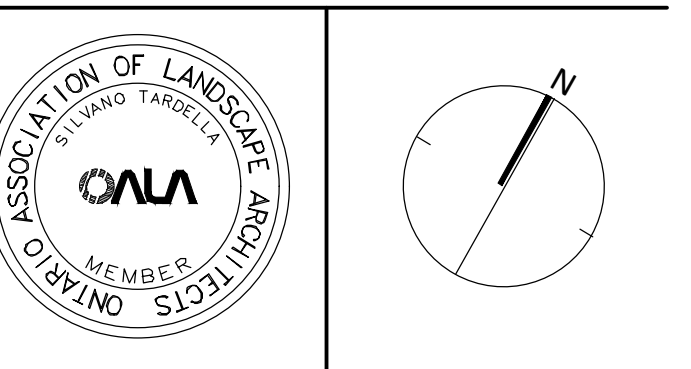



NAK
design strategies
1285 WELLINGTON STREET, OTTAWA, ON K1Y 3A8 CANADA
T 613.237.2345 NAKDESIGNSTRATEGIES.COM

Title
STREETSCAPE PLANS

Date 2024-03-27
Scale 1:600
Drawn AM
Checked SE
Job No. 22-004

Sheet
ST1


Contractor shall check all dimensions on the work and report any discrepancy to the Landscape Architect before proceeding. All drawings and specifications are the property of the Landscape Architect and must be returned at the completion of the work. This drawing is not to be used for construction until signed by the Landscape Architect.

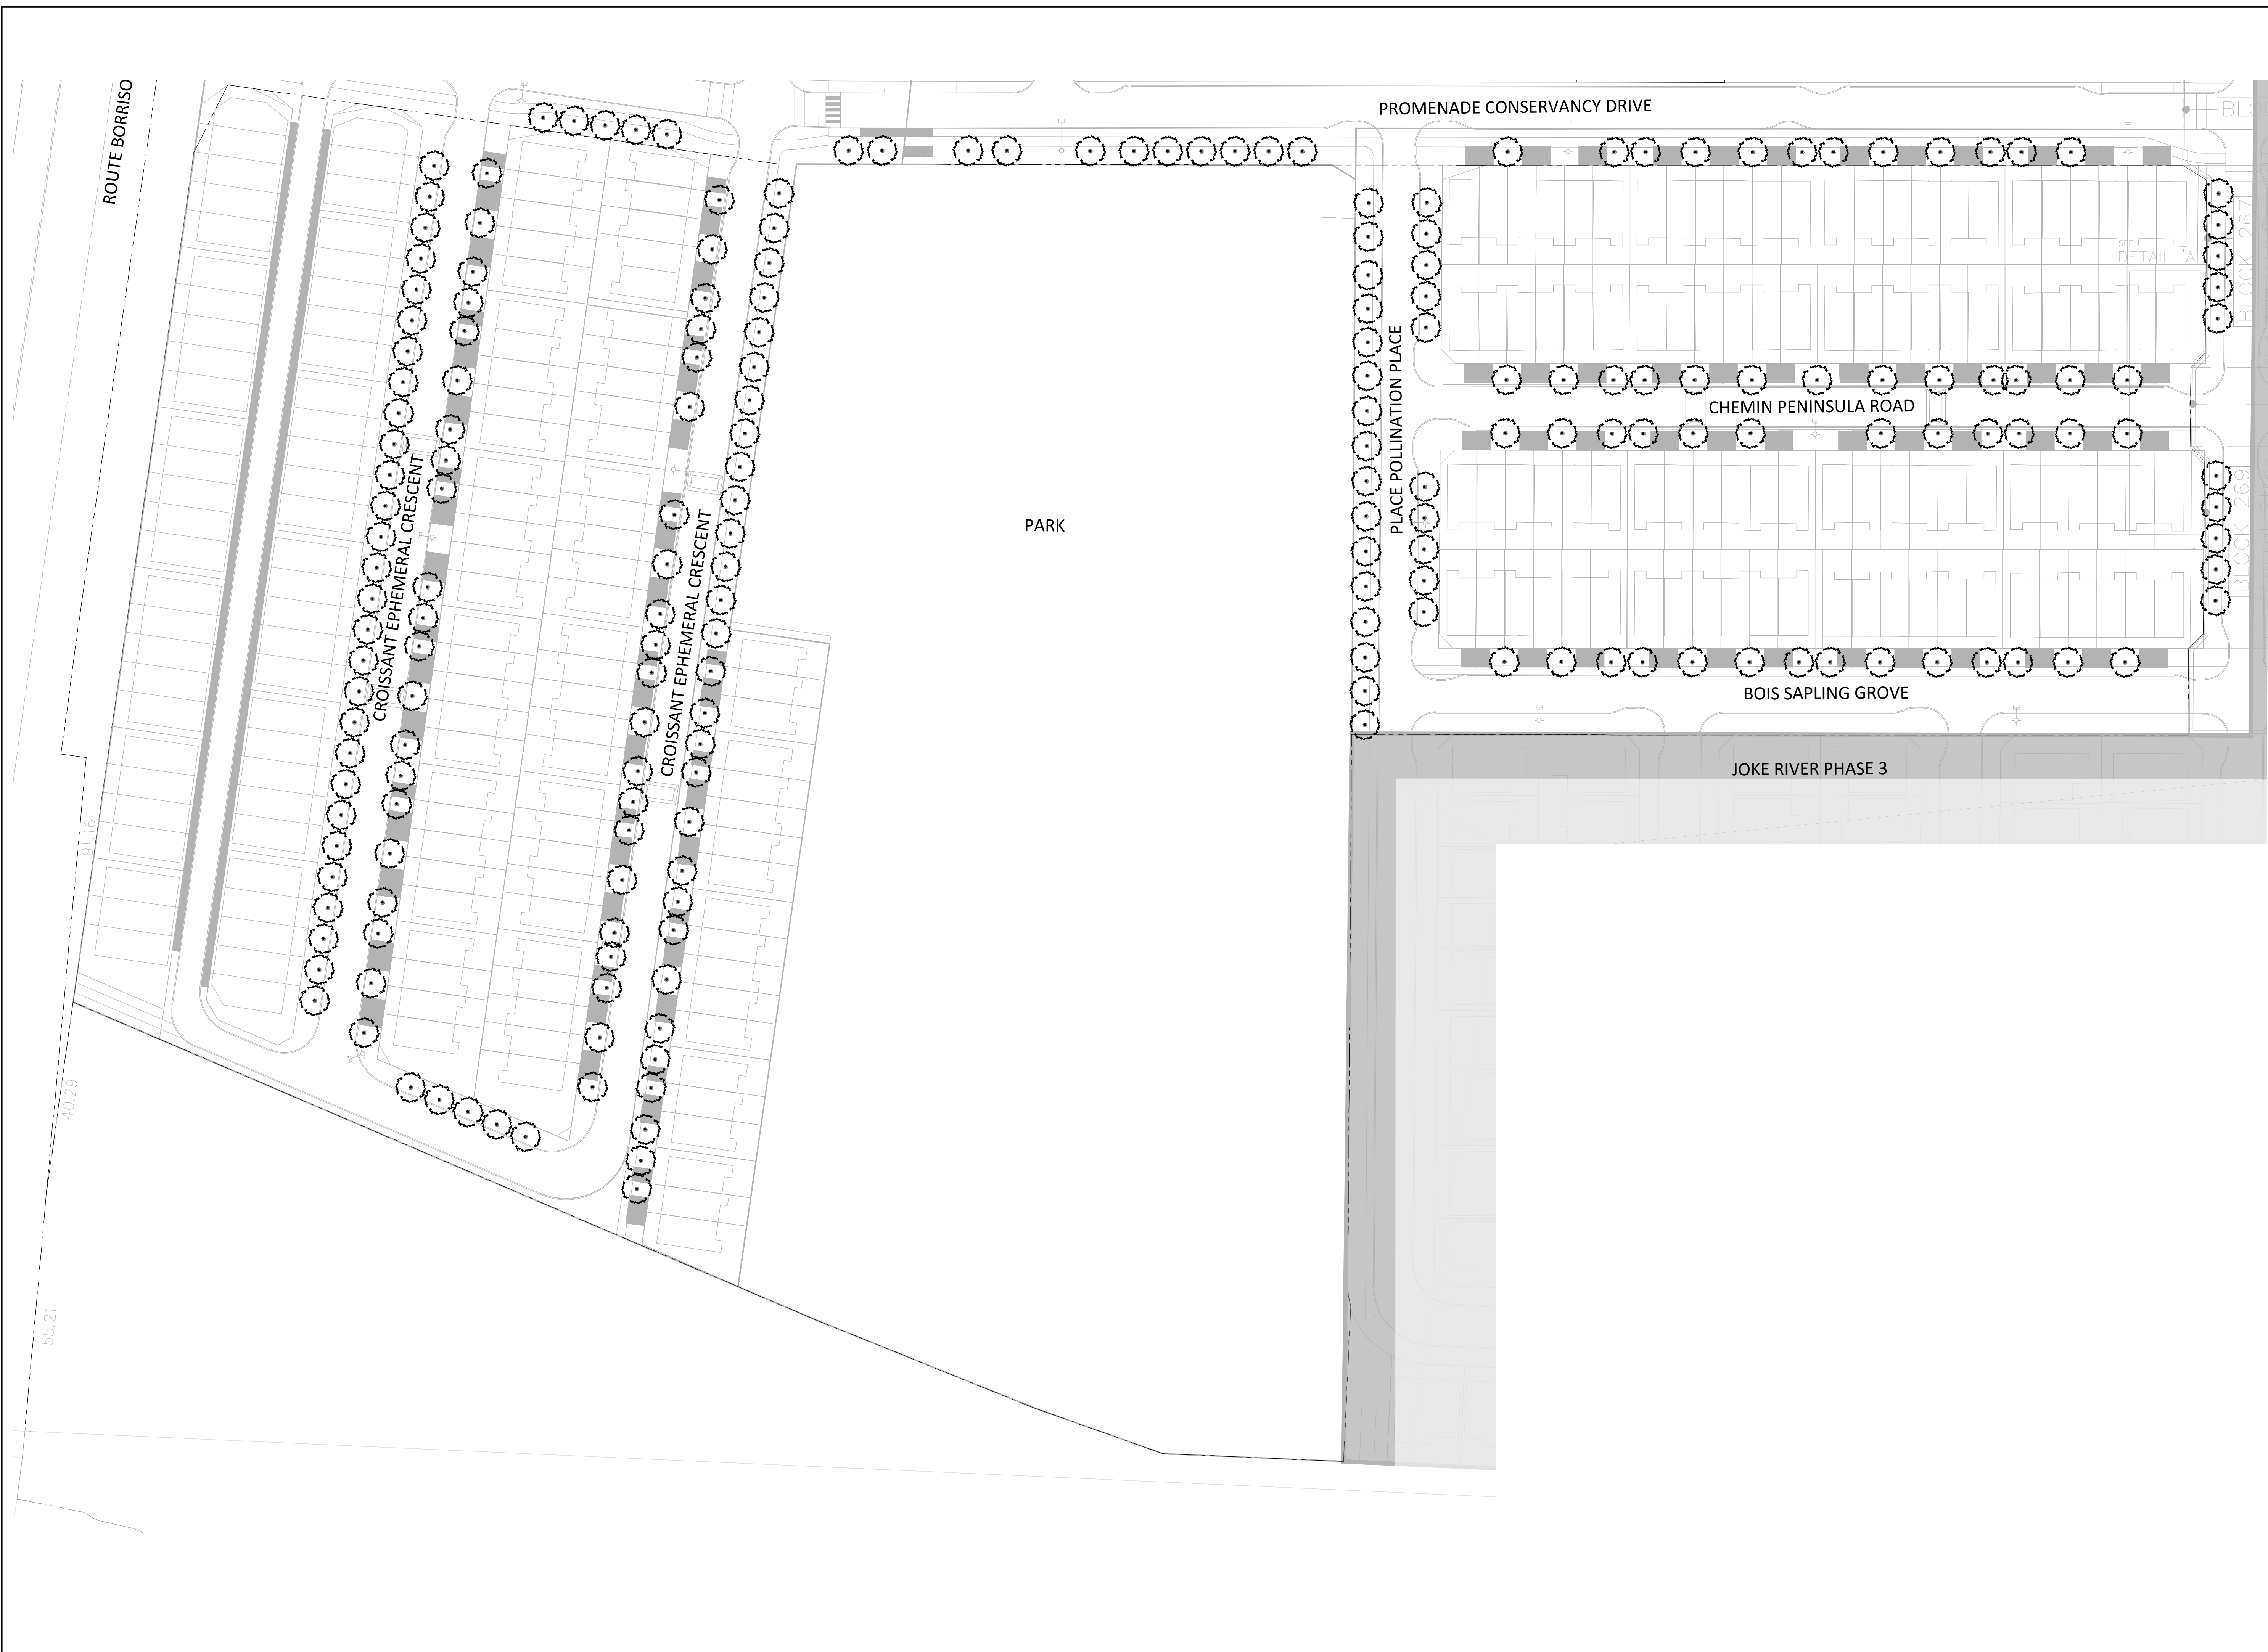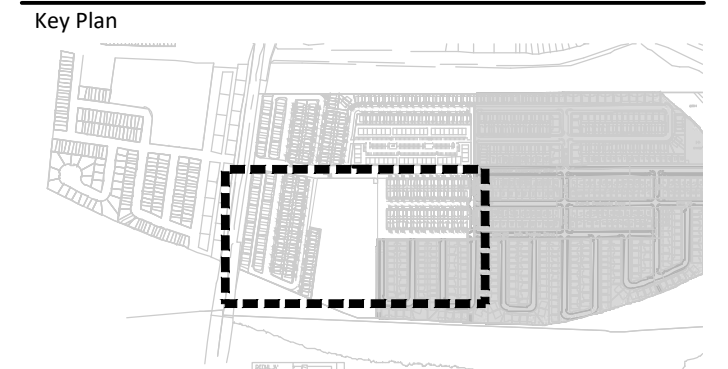

No.	Description	Date
3	Re-issued for City Review	Apr. 03/24
2	Issued For City Review	Apr. 02/24
1	Issued For Client Review	Apr. 01/24

Revision

City Approval Stamp

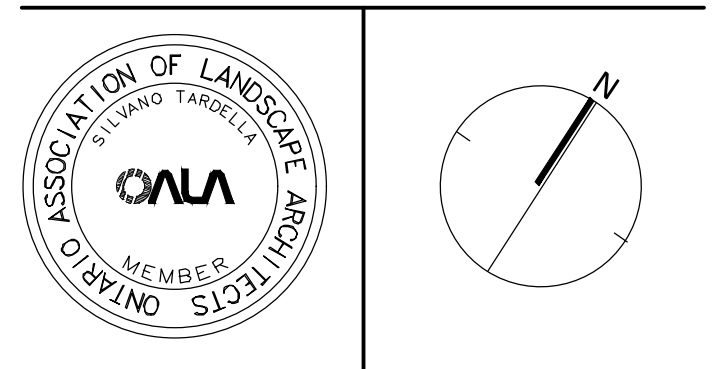

NAK
design strategies
1285 WELLINGTON STREET, OTTAWA, ON K1Y 3A8 CANADA
T 613.237.2345 NAKDESIGNSTRATEGIES.COM

CONSERVANCY EAST

Title
SITE PLAN

Date	2024-03-27	Sheet	ST2
Scale	1:600		
Drawn	AM		
Checked	SE		
Job No.	22-004		