



1 NORTH ELEVATION  
A3.00 Scale: 1: 150

2 EAST ELEVATION  
A3.00 Scale: 1: 150



**PROJECT TEAM**  
 Developer/Owner/Architect: Morley Hopner  
 Ken Hopner  
 188 Brimley Side Road  
 Ottawa, ON K2A 1L2  
 613-551-5490  
 Colonnade Bridgeport  
 Kelly Woodruff  
 16 Constance Court, Suite 200  
 Ottawa, ON K2J 7S6  
 345-504-6175  
 Architect: FRODO ARCHITECTURE INC.  
 Francoise Frodo  
 63 Pamela Street  
 Ottawa, ON K1S 5K6  
 CM: Novotech  
 Francois Thivierge  
 248 McNeil Concession Drive, Suite 200  
 Ottawa, ON K2A 1P6  
 613-254-9443  
 Interior Architect: Novotech  
 Brad Bywell  
 248 McNeil Concession Drive, Suite 200  
 Ottawa, ON K2A 1P6  
 613-254-9443  
 Landscape Architect: LCA Inc.  
 Greg Asilo  
 115 Dobbey Road, Unit #9  
 Ottawa, ON K2J 0C6  
 613-266-5130  
 Environmental: Paterson Group  
 Mark Clancy  
 7 Avro Drive  
 Ottawa, ON K2E 7T9  
 613-226-7381  
 Geotechnical: Paterson Group  
 Scott Dennis  
 7 Avro Drive  
 Ottawa, ON K2E 7T9  
 613-226-7381  
 Wind & Noise: Gradier Wind  
 David Williams and Dorcas Foster  
 127 Wellington Road, Ottawa, ON, K2A 1D1  
 613-636-0934  
 Surveyor: DYNAMIC GEOSURVEYS LTD.  
 Brian Webster  
 1331 Carleton Avenue, Suite 400  
 Ottawa, ON K2C 3G4  
 613-924-4400

no.	date	revision
2	09/20/2024	Issued for ZBLA
1	07/31/2024	Issued for SPC

It is the responsibility of the appropriate contractor to check and verify all dimensions on site and report all errors and/or omissions to the architect.  
 All contractors must comply with all pertinent codes and by-laws.  
 Do not scale drawings.  
 This drawing may not be used for construction until signed.  
 Copyright reserved.

LEGEND

AP-1	ALUMINUM PANEL 1	SP	SPANDREL PANEL
AP-2	ALUMINUM PANEL 2	VG	VISION GLASS
AP-3	ALUMINUM PANEL 3	BL	BUILDING LIGHTING
AP-4	ALUMINUM PANEL 4	CP	CANOPY
AP-5	ALUMINUM PANEL 5	SGN	BUILDING SIGNAGE
AP-6	ALUMINUM PANEL 6		
GR	GLASS RAILING		
MG	METAL GUARD		


**Hobin Architecture Incorporated**  
 63 Pamela Street  
 Ottawa, Ontario  
 Canada K1S 5K6  
 T: 613-236-7200  
 F: 613-235-2005  
 E: mail@hobinarc.com  
 hobinarc.com

PROJECT/LOCATION:  
1950 SCOTT STREET

DRAWING TITLE:  
NORTH & EAST ELEVATIONS

DRAWN BY: PB DATE: 07/31/24 SCALE: 1:150

PROJECT: 2126 DRAWING NO.: A3-00

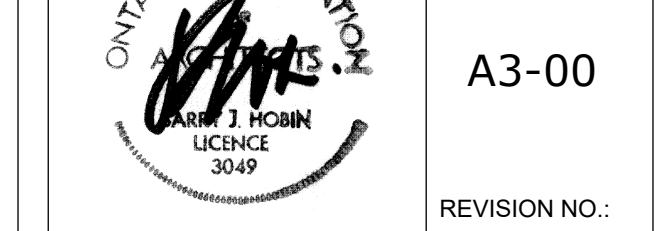

REVISION NO.: #19152



1 SOUTH ELEVATION  
A3.01 Scale: 1: 150

2 WEST ELEVATION  
A3.01 Scale: 1: 150



**PROJECT TEAM**  
 Developer/Owner (Applicant)  
 Morley Hopper  
 Ken Hogginer  
 188 Brimley Side Road  
 Ottawa, ON K1A 1L2  
 613-531-5490  
 Colonnade Bridgeport  
 Kelly Richardson  
 16 Constance Court, Suite 200  
 Ottawa, ON K2J 7S6  
 343-500-4175  
 Architect  
 Hobin Architecture Inc.  
 Patrick Black  
 63 Pamela Street  
 Ottawa, ON K1S 5K6  
 CMR  
 Hovatech  
 Francis Thowetta  
 240 McNeil Convent Drive, Suite 200  
 Ottawa, ON K2M 1P6  
 613-254-9643  
 Structural  
 Hovatech  
 Brad Byrnes  
 240 McNeil Convent Drive, Suite 200  
 Ottawa, ON K2M 1P6  
 613-254-9643  
 Landscape Architect  
 LCA Inc.  
 Greg Asilo  
 1155 Dufferin Street, Unit #9  
 Ottawa, ON K2J 0C6  
 613-254-5130  
 Environmental  
 Paterson Group  
 Adam Clancy  
 7 Avango Drive  
 Ottawa, ON K2E 7J9  
 613-254-7881  
 Geotechnical  
 Paterson Group  
 Scott Dennis  
 7 Avango Drive  
 Ottawa, ON K2E 7J9  
 613-254-7881  
 Wind & Noise  
 Graduate Wind  
 David Williams and Dorcas Foster  
 127 Wellington Street, Ottawa, ON, K1A 1A1  
 613-836-0934  
 Surveyor  
 DORAC CONSULTING LTD  
 Brian Webster  
 1331 Carleton Avenue, Suite 400  
 Ottawa, ON K2C 3G4  
 613-924-4400

no.	date	revision
2	09/20/2024	Issued for ZBLA
1	07/31/2024	Issued for SPC

It is the responsibility of the appropriate contractor to check and verify all dimensions on site and report all errors and/or omissions to the architect.  
 All contractors must comply with all pertinent codes and by-laws.  
 Do not scale drawings.  
 This drawing may not be used for construction until signed.  
 Copyright reserved.

AP-1	ALUMINUM PANEL 1	SP	SPANDREL PANEL
AP-2	ALUMINUM PANEL 2	VG	VISION GLASS
AP-3	ALUMINUM PANEL 3	BL	BUILDING LIGHTING
AP-4	ALUMINUM PANEL 4	CP	CANOPY
AP-5	ALUMINUM PANEL 5	SGN	BUILDING SIGNAGE
AP-6	ALUMINUM PANEL 6		
GR	GLASS RAILING		
MG	METAL GUARD		

**Hobin Architecture Incorporated**  
 63 Pamela Street  
 Ottawa, Ontario  
 Canada K1S 5K6  
 T: 613-235-7200  
 F: 613-235-2005  
 E: mail@hobinarc.com  
 hobinarc.com

PROJECT/LOCATION:  
1950 SCOTT STREET

DRAWING TITLE:  
SOUTH & WEST ELEVATIONS

DRAWN BY: PB DATE: 07/31/24 SCALE: 1:150

PROJECT: 2126

DRAWING NO.: A3-01

REVISION NO.:

#19152