

PROJECT TEAM

Designer/Owner/Client
 Morley Hoppner
 1815 Drabell Road
 Ottawa, ON, K1A 1L1
 T: 613-831-5430
 F: 613-831-5430

Client/Developer
 Colonnade Bridgeport
 18 Concourse Gate, Suite 200
 Ottawa, ON, K2E 7S8
 T: 343-900-4175
 F:

Architect
 Hobin Architecture Inc.
 Patrick Brown
 63 Pamela Street,
 Ottawa, ON, K1S 3K7

City
 Navtech
 Françoise Thériault
 240 Mutual Commercial Drive, Suite 200
 Ottawa, ON, K2M 1P6
 T: 613-254-8643
 F:

Transportation
 Navtech
 Chad Dyckie
 240 Mutual Commercial Drive, Suite 200
 Ottawa, ON, K2M 1P6
 T: 613-254-8643
 F:

Landscape Architect
 G.P.A. Inc.
 1110 Oakley Road, Unit #19
 Ottawa, ON, K2T 0C2
 T: 613-226-5130
 F:

Environmental
 Filimon Group
 Mark Erving
 9 Auriga Drive
 Ottawa, ON, K2E 7T9
 T: 613-226-7361
 F:

Geotechnical
 Filimon Group
 Scott Dennis
 9 Auriga Drive
 Ottawa, ON, K2E 7T9
 T: 613-226-7361
 F:

Wind & Noise
 Gradient Wind
 David Williams and Joshua Foster
 127 Wilgreen Road, Ottawa, ON, K1A 1L0
 T: 613-830-0934
 F:

Survey
 Skanska Geomatics Ltd.
 Dawn Wilton
 1351 Cytle Avenue, Suite 400
 Ottawa, ON, K2E 3S4
 T: 613-722-4420
 F:

NOT FOR CONSTRUCTION

B	240920	Issued for ZDLA
A	240731	Issued for SPC
no.	date	revision

IT IS THE RESPONSIBILITY OF THE APPROPRIATE CONTRACTOR TO CHECK AND VERIFY ALL DIMENSIONS ON SITE AND REPORT ALL ERRORS AND/OR OMISSIONS TO THE ARCHITECT.

ALL CONTRACTORS MUST COMPLY WITH ALL PERTINENT CODES AND BY-LAWS.

DO NOT SCALE DRAWINGS.

COPYRIGHT RESERVED.

Hobin Architecture Incorporated
 63 Pamela Street
 Ottawa, Ontario
 Canada K1S 3K7
 T: 613-238-7200
 F: 613-235-2025
 E: mail@hobinarc.com
 hobinarc.com


PROJECT
1950 SCOTT STREET

DRAWING TITLE
LEVEL P2 - PARKING

DRAWN	DATE	SCALE
PB	06/01/2024	1:100

PROJECT	2128
DRAWING NO.	SPA -

SPA - A2.00
 REVISION NO.

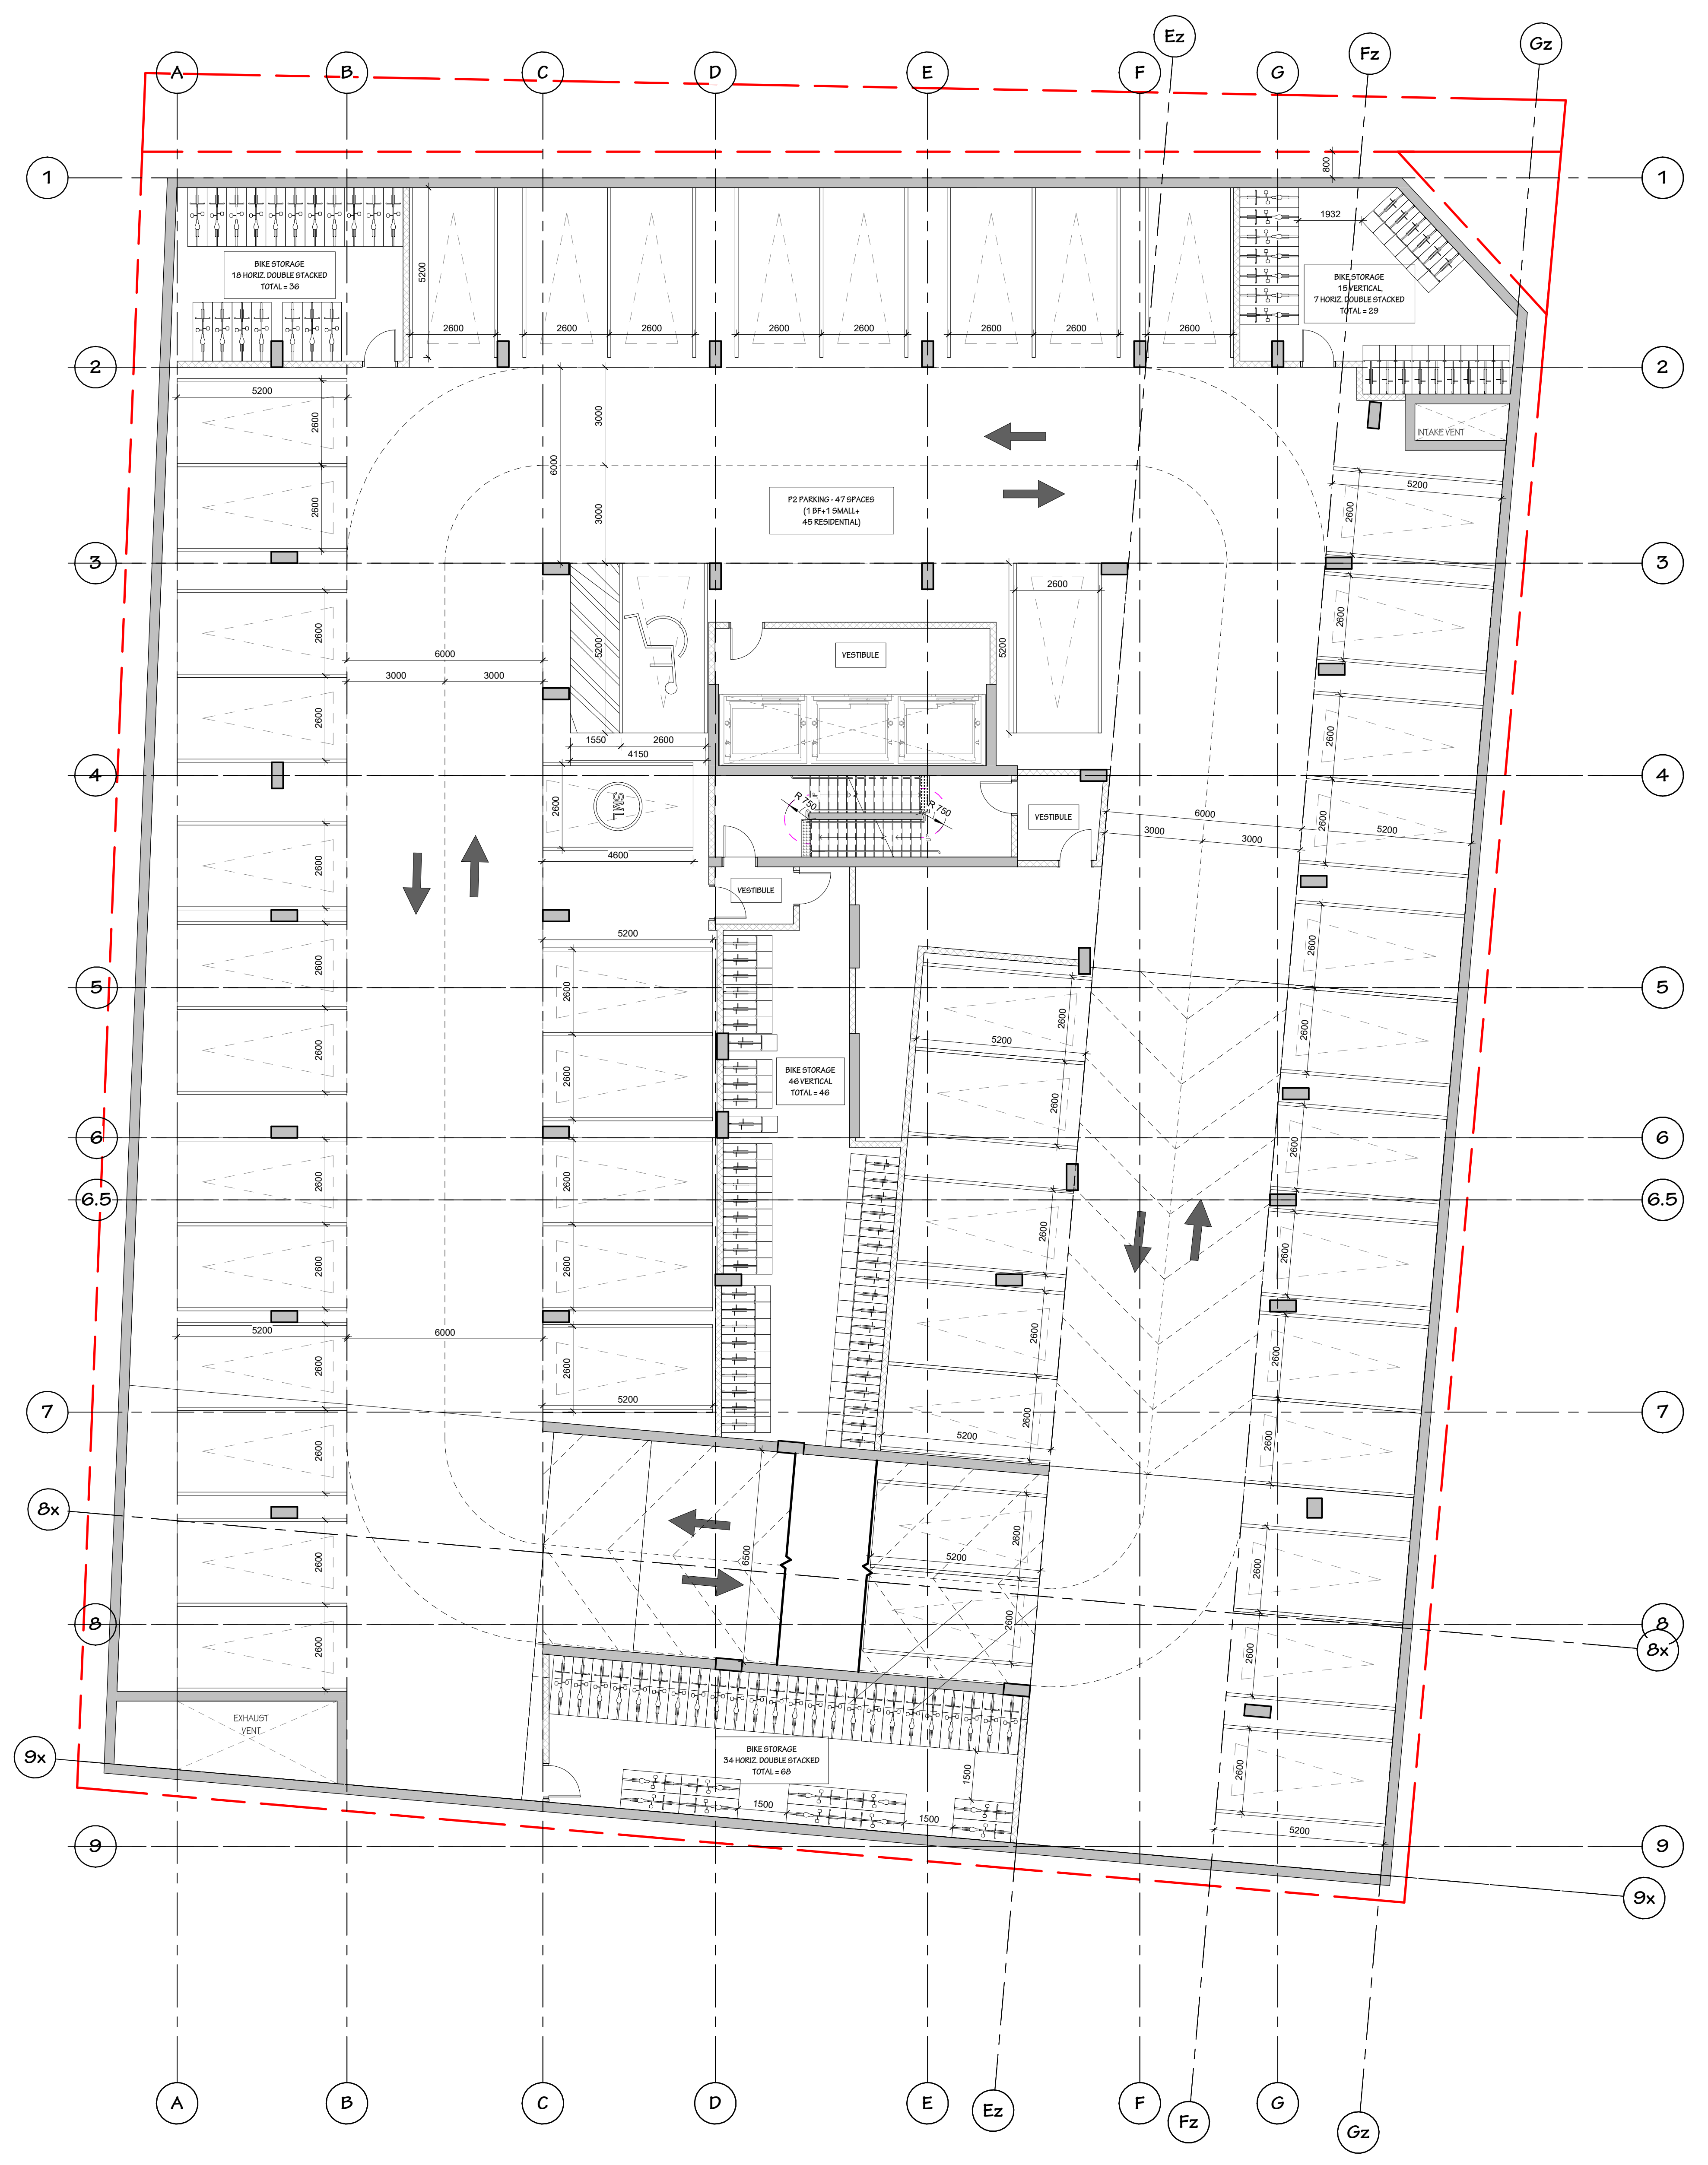

1 00.0-PARKING LEVEL P2 - SPA
 SPA - A2.00 SCALE: 1:100

NOT FOR CONSTRUCTION

B	240920	Issued for ZDLA
A	240731	Issued for SPC
no.	date	revision

IT IS THE RESPONSIBILITY OF THE APPROPRIATE CONTRACTOR TO CHECK AND VERIFY ALL DIMENSIONS ON SITE AND REPORT ALL ERRORS AND/OR OMISSIONS TO THE ARCHITECT.

ALL CONTRACTORS MUST COMPLY WITH ALL PERTINENT CODES AND BY-LAWS.

DO NOT SCALE DRAWINGS.

COPYRIGHT RESERVED.

Hobin Architecture Incorporated

63 Pamela Street
 Ottawa, Ontario
 Canada K1S 3K7

T: 613-226-7200
 F: 613-226-2025
 E: info@hobinarc.com

hobinarc.com


PROJECT
 1950 SCOTT STREET

DRAWING TITLE
 LEVEL P1 - PARKING

DRAWN PB	DATE 07/31/2024	SCALE 1:100
PROJECT 2129	DRAWING NO. SPA -	REVISION NO. A201

ONTARIO ASSOCIATION OF ARCHITECTS
 Patrick J. Hobin
 License 3049

918182

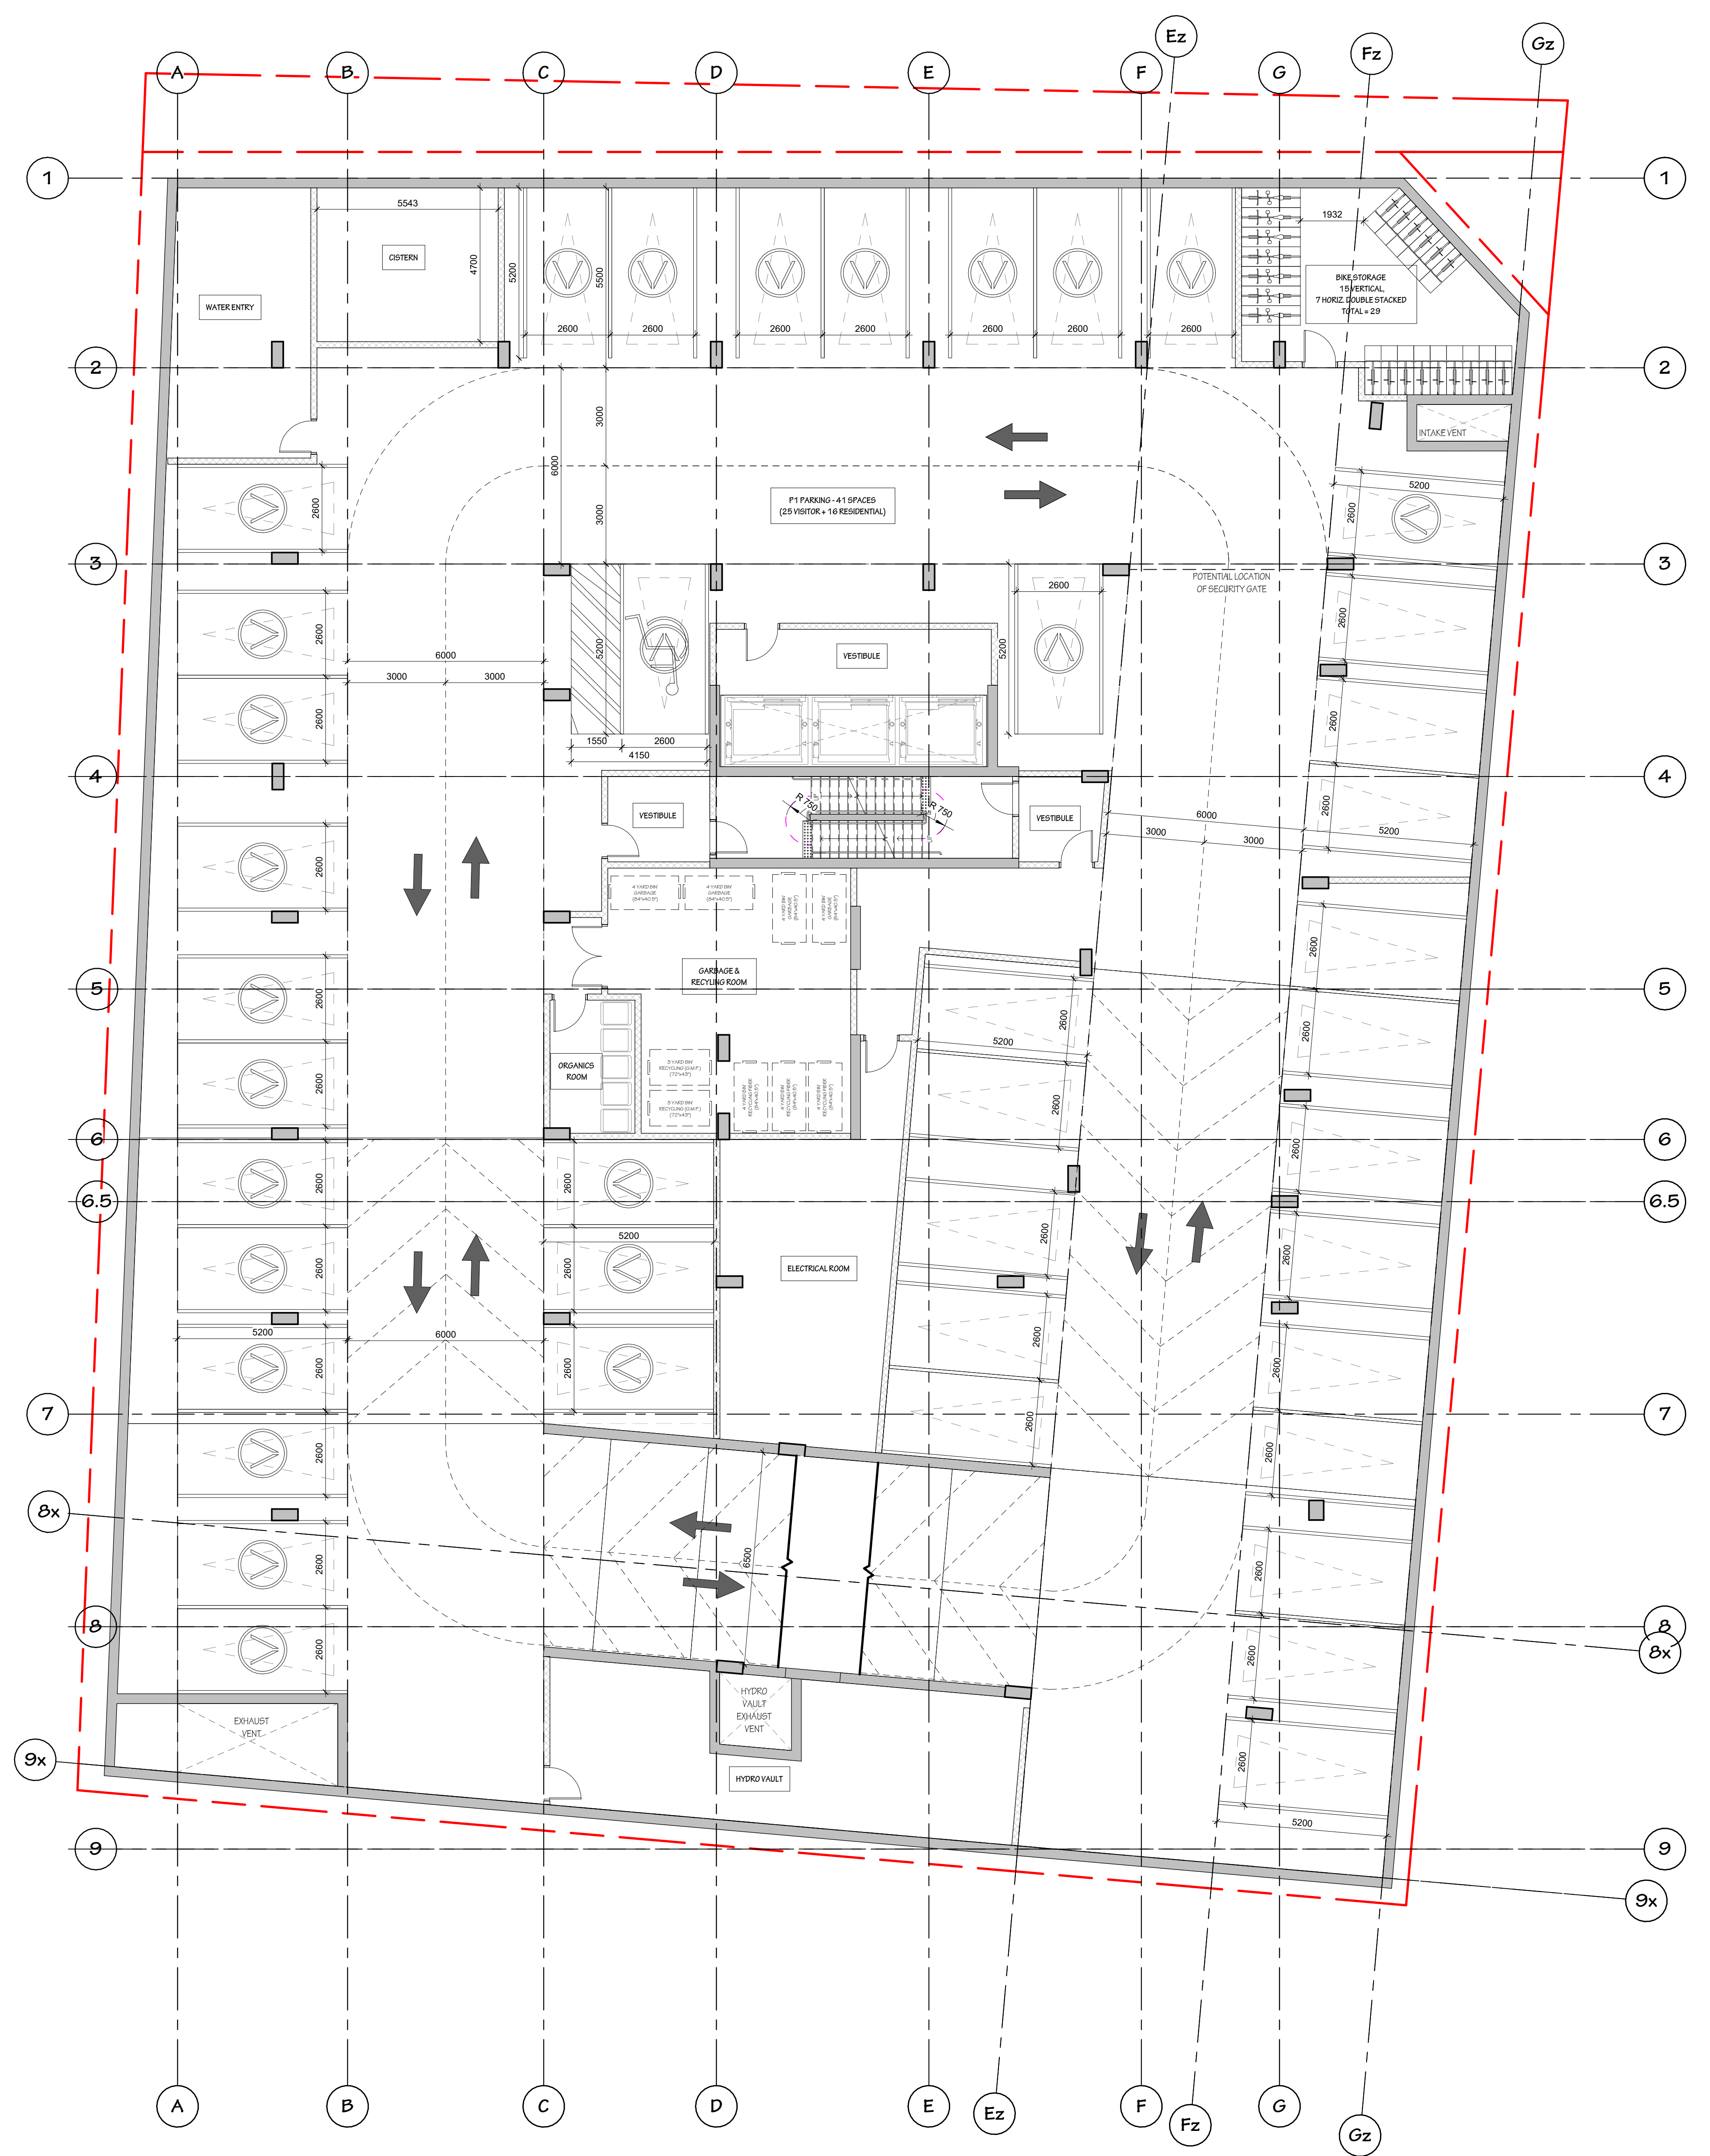

1 00.1-PARKING LEVEL P1 - SPA
 SPA - A201 SCALE: 1:100

NOT FOR CONSTRUCTION

B	240920	Issued for ZDLA
A	240731	Issued for SPC
rev	date	revision

IT IS THE RESPONSIBILITY OF THE APPROPRIATE CONTRACTOR TO CHECK AND VERIFY ALL DIMENSIONS ON SITE AND REPORT ALL ERRORS AND/OR OMISSIONS TO THE ARCHITECT.

ALL CONTRACTORS MUST COMPLY WITH ALL PERTINENT CODES AND BY-LAWS.

DO NOT SCALE DRAWINGS.
 COPYRIGHT RESERVED.

Hobin Architecture Incorporated

63 Pamela Street
 Ottawa, Ontario
 Canada K1S 3K7
 T: 613-238-7200
 F: 613-235-2055
 E: mail@hobinarc.com
 hobinarc.com

PROJECT
1950 SCOTT STREET


DRAWING TITLE
FLOOR PLAN - LEVEL 1

DRAWN	DATE	SCALE
PB	07/31/2024	1:100

PROJECT
 2128

DRAWING NO.
SPA - A2.02

REVISION NO.
 3049

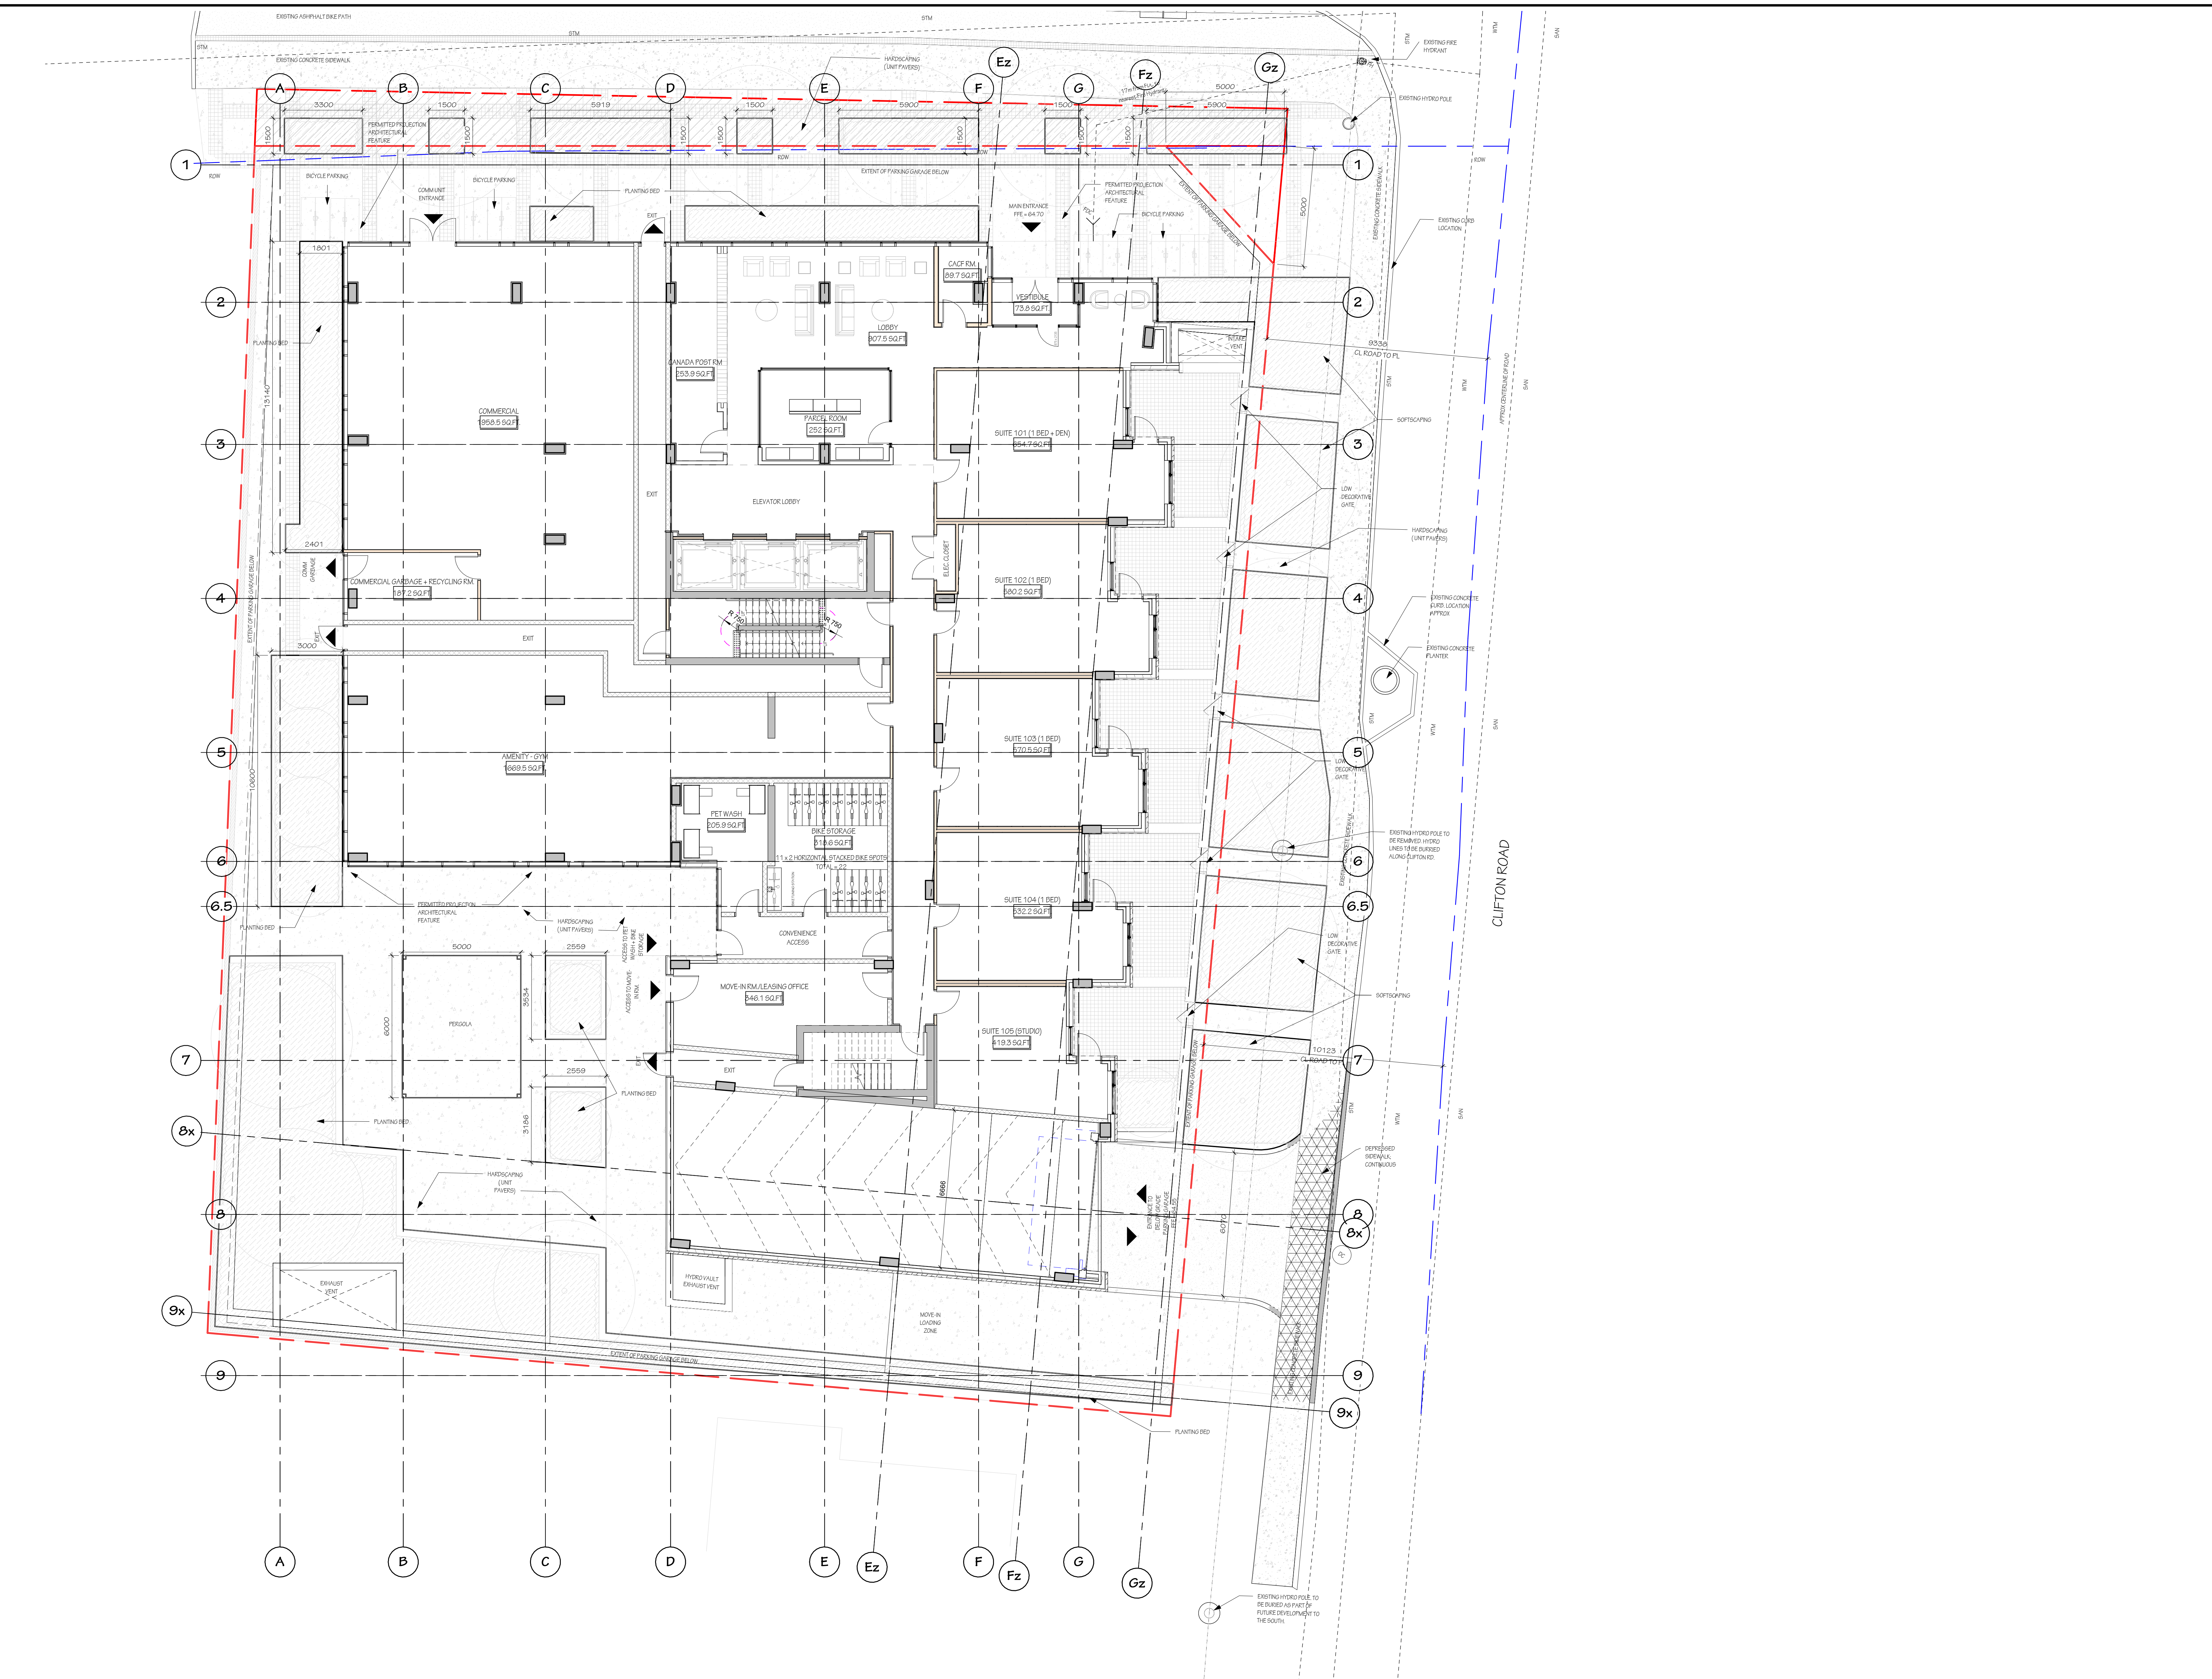

1 01-LEVEL 1 - SPA
 SPA - A2.02 SCALE: 1:100

PROJECT TEAM

Developer/Owner/Applicant
 Morley Hoppner
 1815 Drabble Side Road
 Ottawa, ON, K2A 1L0
 T: 613-831-5430
 F: 613-831-5430

Architect
 Hobin Architecture Inc.
 Patrick Brown
 63 Pamela Street
 Ottawa, ON, K1S 3K7
 T: 613-238-7200
 F: 613-238-2025
 E: info@hobinarc.com

Site
 Neotech
 Françoise Thériault
 240 Mutual Commercial Drive, Suite 200
 Ottawa, ON, K2M 1P0
 T: 613-254-8643
 F: 613-254-8643

Transportation
 Navitech
 Chad Dyckie
 240 Mutual Commercial Drive, Suite 200
 Ottawa, ON, K2M 1P0
 T: 613-238-8943
 F: 613-238-8943

Landscape Architect
 G.P.A. Inc.
 Greg Aho
 1100 Oshawa Road, Unit #19
 Ottawa, ON, K2T 0C2
 T: 613-236-5130
 F: 613-236-5130

Environmental
 Filimon Group
 Mark Filimon
 9 Auriga Drive
 Ottawa, ON, K2E 7T9
 T: 613-238-7301
 F: 613-238-7301

Geotechnical
 Filimon Group
 Scott Dennis
 9 Auriga Drive
 Ottawa, ON, K2E 7T9
 T: 613-238-7301
 F: 613-238-7301

Wind & Noise
 Gradient Wind
 David Williams and Joshua Foster
 127 Wagon Road, Ottawa, ON, K2A 1L0
 T: 613-836-0954

Survey
 Skarson Geomatics Ltd.
 Brian Winkler
 1351 Cytle Avenue, Suite 400
 Ottawa, ON, K2C 3S4
 T: 613-722-4420
 F: 613-722-4420

NOT FOR CONSTRUCTION

B	240920	Issued for ZDLA
A	240731	Issued for SPC
no.	date	revision

IT IS THE RESPONSIBILITY OF THE APPROPRIATE CONTRACTOR TO CHECK AND VERIFY ALL DIMENSIONS ON SITE AND REPORT ALL ERRORS AND/OR OMISSIONS TO THE ARCHITECT.

ALL CONTRACTORS MUST COMPLY WITH ALL PERTINENT CODES AND BY-LAWS.

DO NOT SCALE DRAWINGS.

COPYRIGHT RESERVED.

Hobin Architecture Incorporated
 63 Pamela Street
 Ottawa, Ontario
 Canada K1S 3K7
 T: 613-238-7200
 F: 613-238-2025
 E: info@hobinarc.com
 hobinarc.com

PROJECT
 1950 SCOTT STREET

DRAWING TITLE
 FLOOR PLAN - LEVELS 2-4 - TYPICAL PODIUM 1


DRAWN	DATE	SCALE
PB	07/31/2024	1:100

PROJECT
 2129

DRAWING NO.
 SPA -

A203
 REVISION NO.

1950 SCOTT STREET
 PODIUM 1

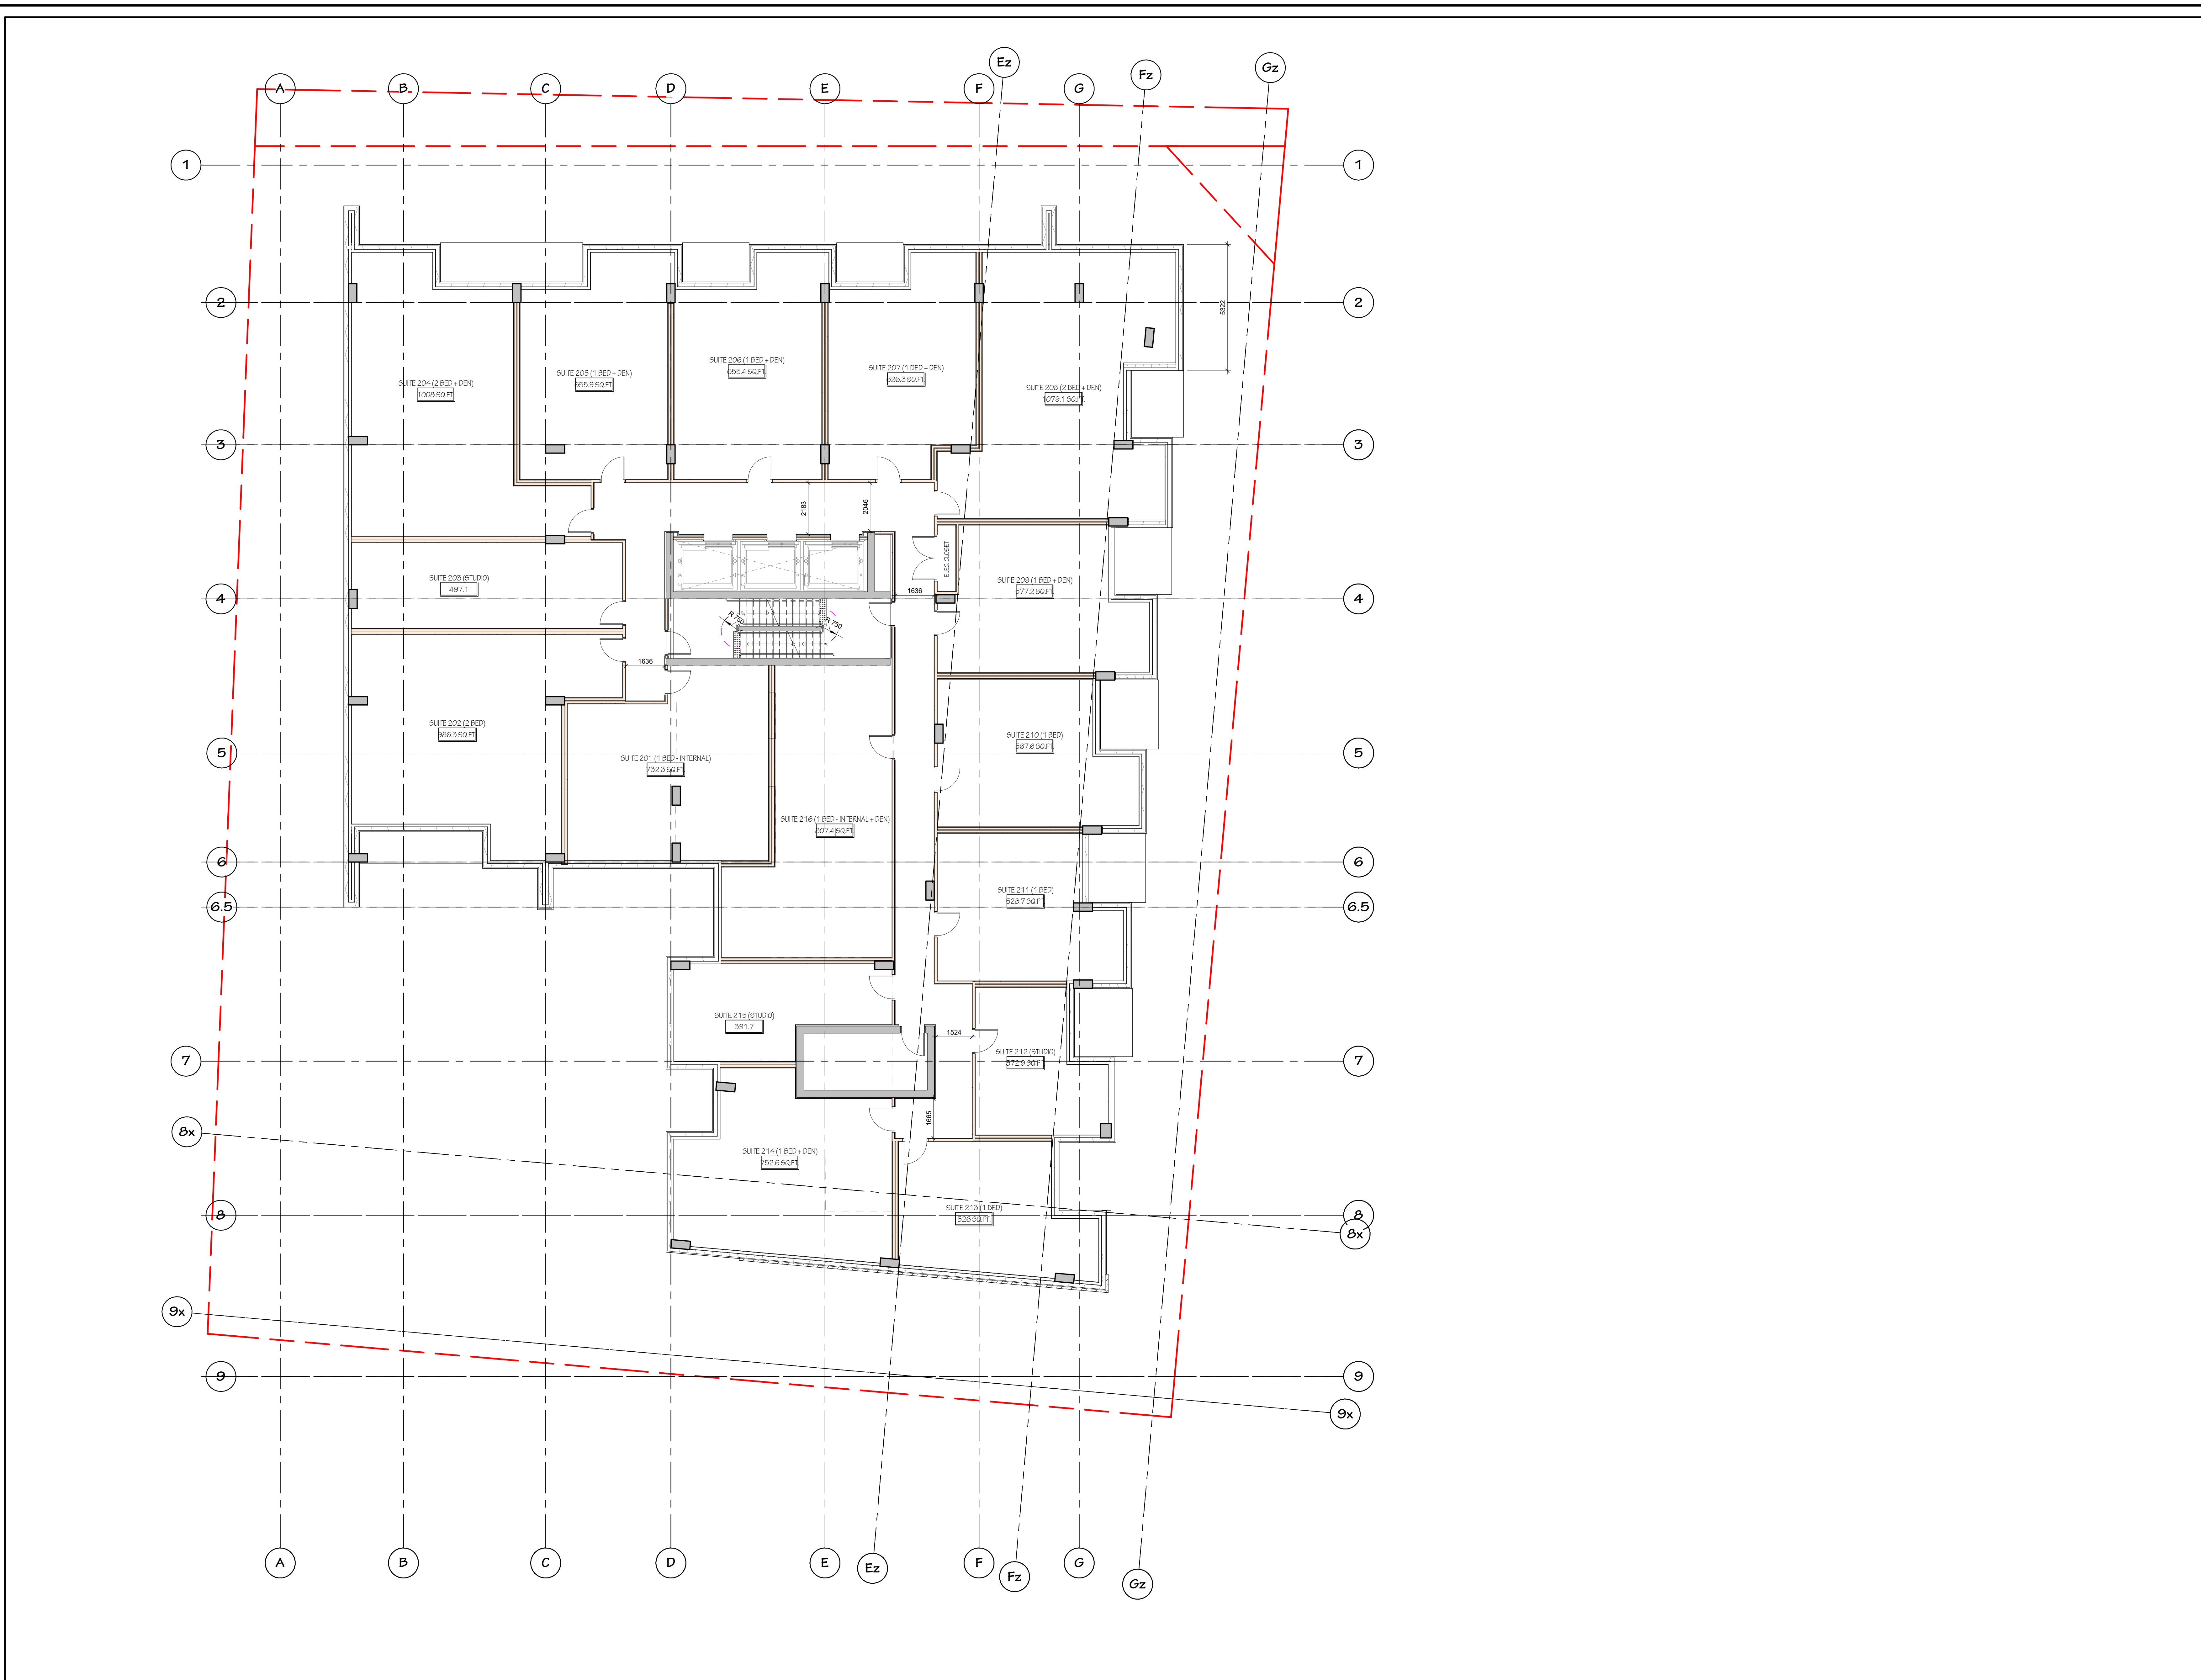

1 02-LEVEL 2-4 - SPA
 SPA - A203 SCALE: 1:100

PROJECT TEAM

Developer/Owner/Client
 Morley Hoppner
 Ken Hoppner
 1815 Drabble Side Road
 Ottawa, ON, K2A 1L0
 T: 613-831-5490
 Colonnade BridgePort
 Kelly Plender
 18 Concourse Gate, Suite 200
 Ottawa, ON, K2E 7S8
 T: 343-900-4175

Architect
 Hobin Architecture Inc.
 Patrick Brown
 63 Pamela Street,
 Ottawa, ON, K1S 3K7

GM
 Nevech
 Françoise Thauvette
 240 Mutual Commercial Drive, Suite 200
 Ottawa, ON, K2M 1P0
 T: 613-254-8643

Transportation
 Nevech
 Chad Dyckie
 240 Mutual Commercial Drive, Suite 200
 Ottawa, ON, K2M 1P0
 T: 613-254-8643

Landscape Architect
 GFL Inc.
 Greg Aho
 1100 Oakbury Road, Unit #19
 Ottawa, ON, K2T 0C2
 T: 613-236-5130

Environmental
 Fitzsimon Group
 Mark Erving
 8 Auriga Drive
 Ottawa, ON, K2E 7T8
 T: 613-226-7361

Geotechnical
 Fitzsimon Group
 Scott Dennis
 8 Auriga Drive
 Ottawa, ON, K2E 7T8
 T: 613-226-7361

Wind Noise
 Gradient Wind
 David Williams and Joshua Foster
 127 Wilgreen Road, Ottawa, ON, K2A 1L0
 T: 613-836-0934

Survey
 Skanska Geomatics Ltd.
 Brian Webster
 1351 Cytle Avenue, Suite 400
 Ottawa, ON, K2E 3K4
 T: 613-722-4420

NOT FOR CONSTRUCTION

B	240920	Issued for ZDLA
A	240731	Issued for SPC
no.	date	revision

IT IS THE RESPONSIBILITY OF THE APPROPRIATE CONTRACTOR TO CHECK AND VERIFY ALL DIMENSIONS ON SITE AND REPORT ALL ERRORS AND/OR OMISSIONS TO THE ARCHITECT.

ALL CONTRACTORS MUST COMPLY WITH ALL PERTINENT CODES AND BY-LAWS.

DO NOT SCALE DRAWINGS.
 COPYRIGHT RESERVED.

Hobin Architecture Incorporated
 63 Pamela Street
 Ottawa, Ontario
 Canada K1S 3K7
 T: 613-238-7200
 F: 613-235-2025
 E: mail@hobinarc.com
 hobinarc.com



PROJECT
 1950 SCOTT STREET

DRAWING TITLE
 FLOOR PLAN - LEVELS 5-6 - TYPICAL PODIUM 2

DRAWN	DATE	SCALE
PB	07/31/2024	1:100


PROJECT
 2128

DRAWING NO.
 SPA -

REVISION NO.
 A2.04

1950 SCOTT STREET
 #18182

SPA - A2.04 - RD - FLOOR PLAN - LEVELS 5-6 - TYPICAL PODIUM 2

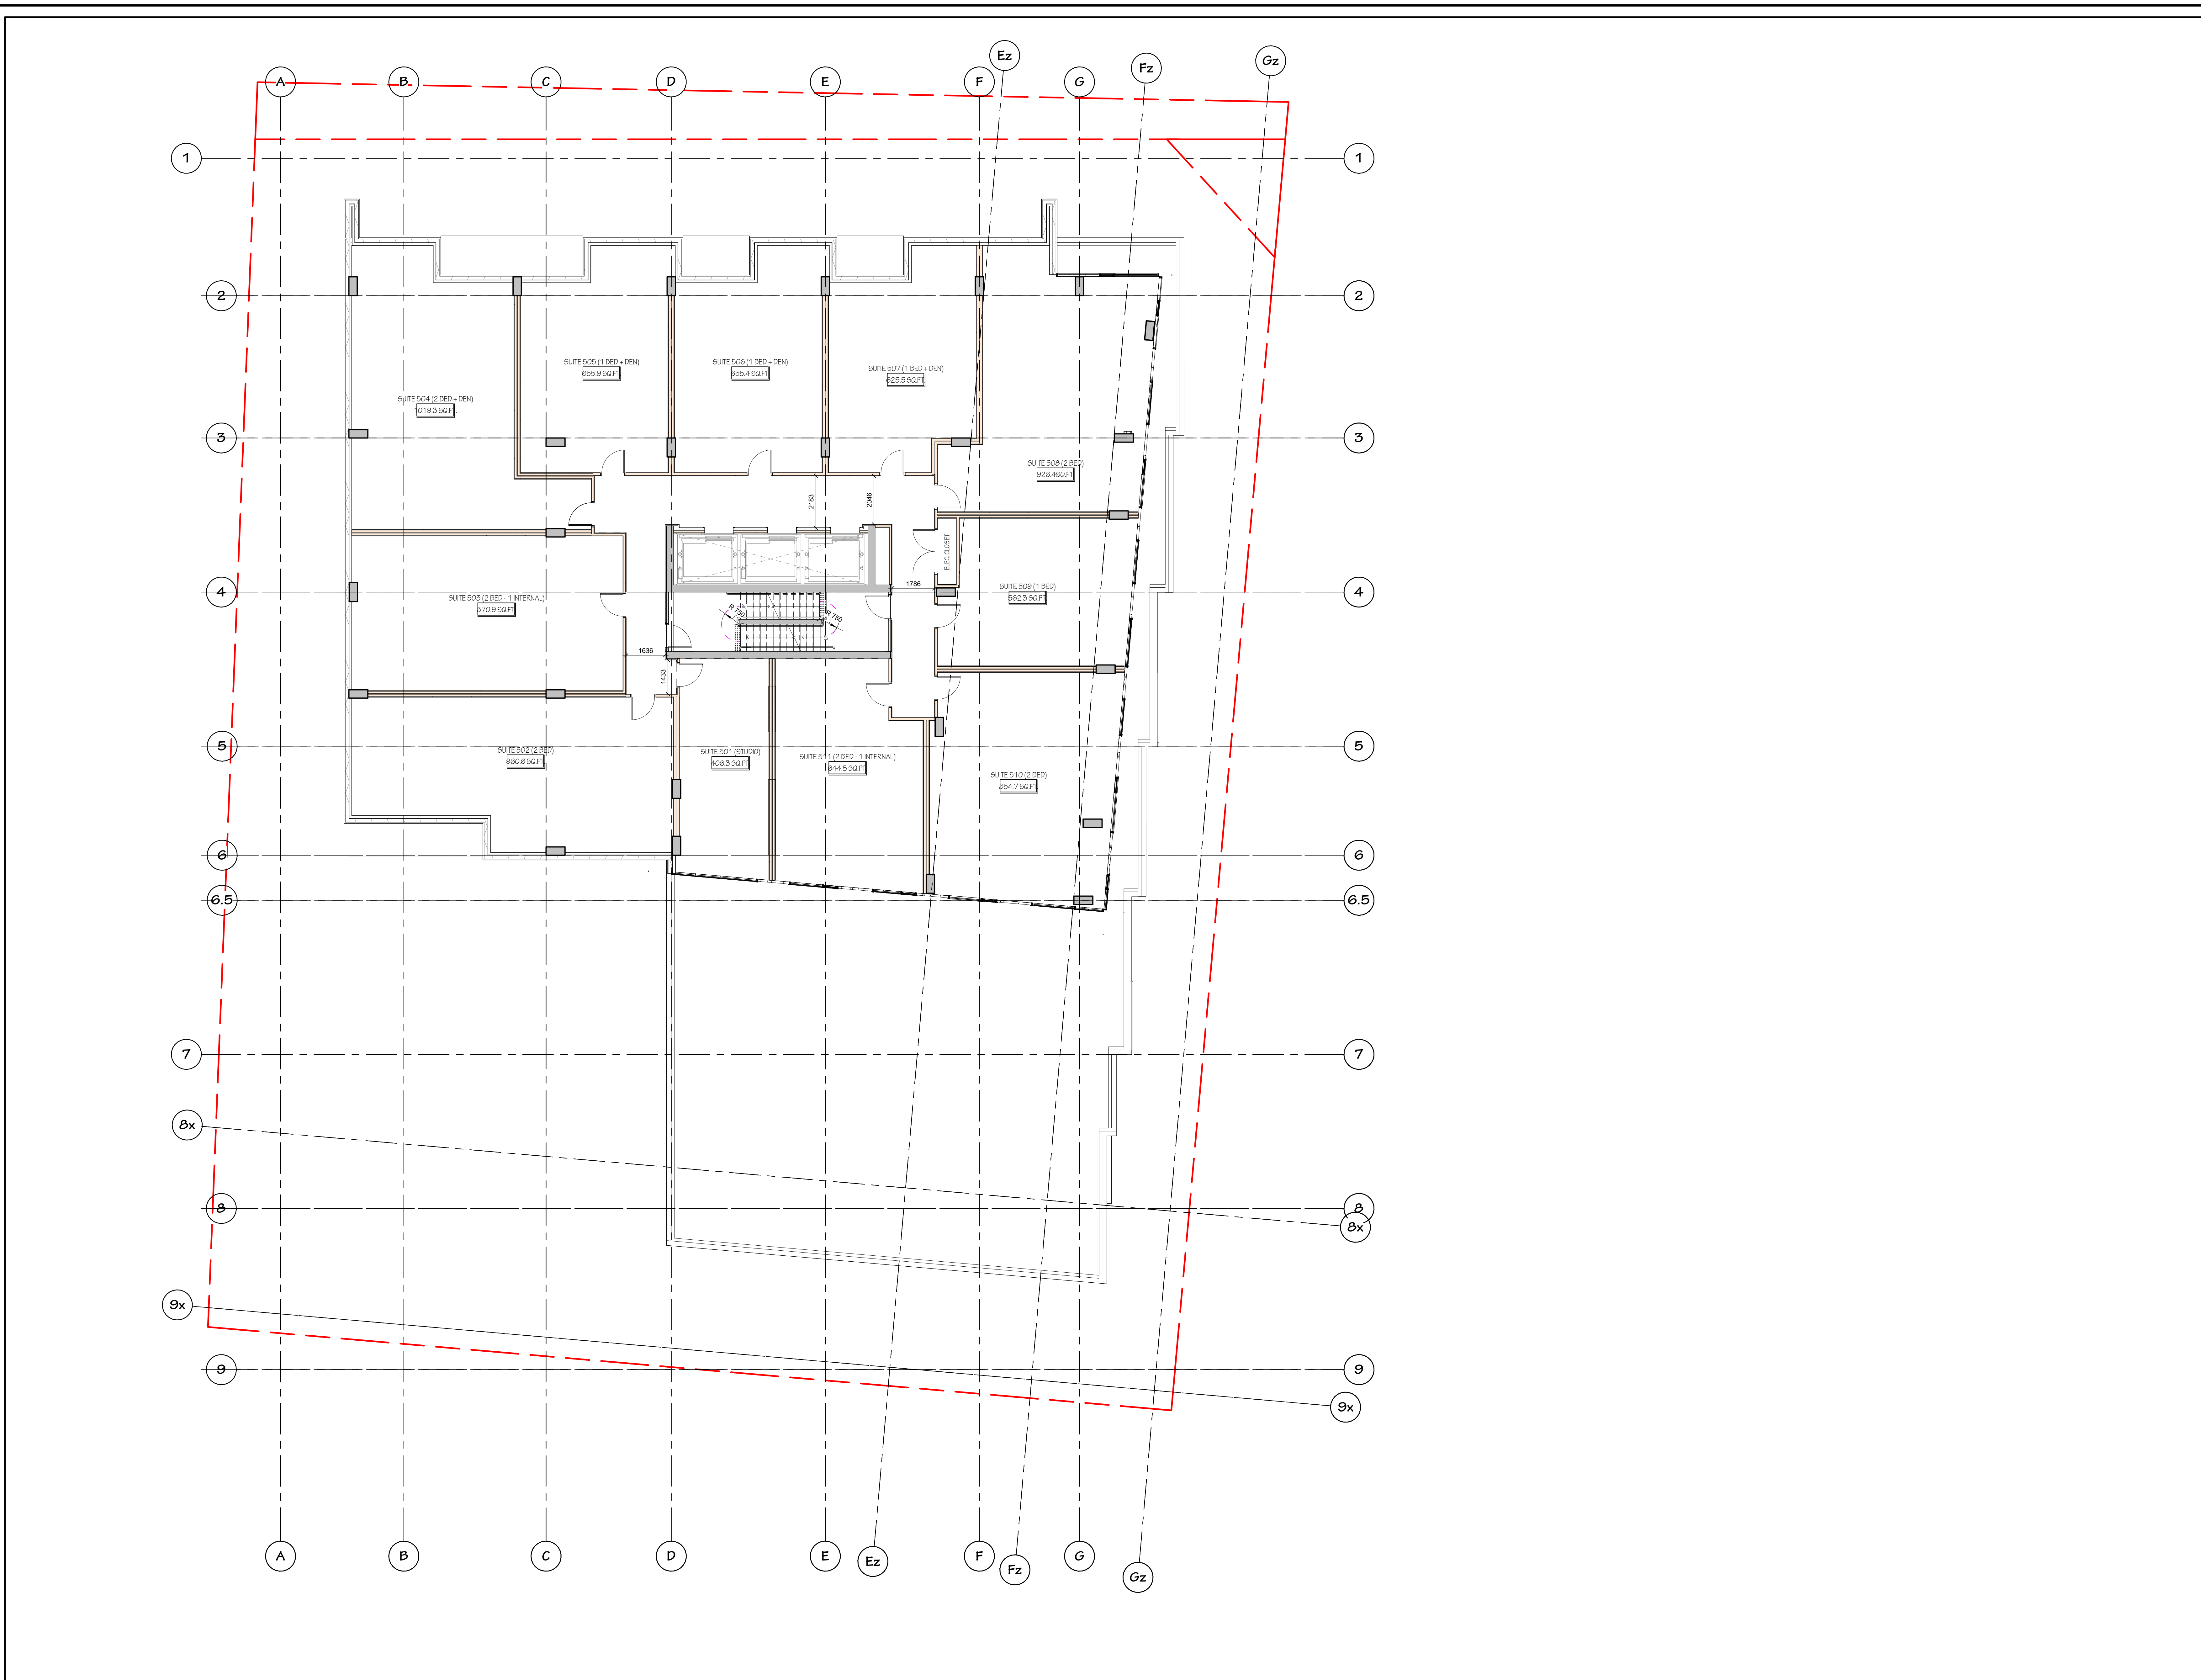

1 05-LEVEL 5 - SPA
 SPA - A2.04 SCALE: 1:100

PROJECT TEAM

Developer/Owner/Client
 Morley Hoppner
 1815 Drabell Side Road
 Ottawa, ON, K2A 1L0
 T: 613-831-5490

Architect
 Hobin Architecture Inc.
 Patrick Brown
 650 Fawcett Street
 Ottawa, ON, K1S 3K7

Civil
 Neuvich
 François Thibault
 240 Mutual Commercial Drive, Suite 200
 Ottawa, ON, K2M 1P0
 T: 613-254-8643

Transportation
 Neuvich
 Chad Dyckie
 240 Mutual Commercial Drive, Suite 200
 Ottawa, ON, K2M 1P0
 T: 613-254-8643

Landscape Architect
 G.P.A.
 Greg Aho
 1110 Oakbury Road, Unit #19
 Ottawa, ON, K2T 0C2
 T: 613-226-5130

Environmental
 Fitzmaurice Group
 Mark Fitzmaurice
 9 Auriga Drive
 Ottawa, ON, K2E 7T9
 T: 613-226-7361

Geotechnical
 Fitzmaurice Group
 Scott Dennis
 9 Auriga Drive
 Ottawa, ON, K2E 7T9
 T: 613-226-7361

Wind & Noise
 Gradient Wind
 David Williams and Joshua Foster
 127 Wagon Road, Ottawa, ON, K1A 1L0
 T: 613-836-0954

Survey
 Skarston Geomatics Ltd.
 Brian Winkler
 1351 Cytle Avenue, Suite 400
 Ottawa, ON, K2E 3K4
 T: 613-722-4420

NOT FOR CONSTRUCTION

B	240920	Issued for ZDLA
A	240731	Issued for SPC
no.	date	revision

IT IS THE RESPONSIBILITY OF THE APPROPRIATE CONTRACTOR TO CHECK AND VERIFY ALL DIMENSIONS ON SITE AND REPORT ALL ERRORS AND/OR OMISSIONS TO THE ARCHITECT.

ALL CONTRACTORS MUST COMPLY WITH ALL PERTINENT CODES AND BY-LAWS.

DO NOT SCALE DRAWINGS.

COPYRIGHT RESERVED.

Hobin Architecture Incorporated
 63 Pamela Street
 Ottawa, Ontario
 Canada K1S 3K7
 T: 613-226-7200
 F: 613-226-2025
 E: info@hobinarc.com
 hobinarc.com



PROJECT
 1950 SCOTT STREET

DRAWING TITLE
 FLOOR PLAN - LEVELS 7-21 - TYPICAL TOWER

DRAWN	DATE	SCALE
PB	07/31/2024	1:100

PROJECT	2129
DRAWING NO.	SPA -

ONTARIO ASSOCIATION OF ARCHITECTS
 3049
 #18182



1 07-LEVEL 7 - SPA
 SPA - A2.05 SCALE: 1:100

PROJECT TEAM

Developer/Owner/Client
 Morley Hoppner
 1815 Drabell Side Road
 Ottawa, ON, K2A 1L0
 T: 613-831-0490

Architect
 Hobin Architecture Inc.
 Patrick Brown
 63 Pamela Street
 Ottawa, ON, K1S 3K7

Client
 Novosch
 Françoise Thauvette
 240 Mutual Commercial Drive, Suite 200
 Ottawa, ON, K2M 1P0
 T: 613-254-8643

Transportation
 Novosch
 Chad Dyckie
 240 Mutual Commercial Drive, Suite 200
 Ottawa, ON, K2M 1P0
 T: 613-254-8643

Landscape Architect
 G.P.A.
 Greg Aho
 110 Oakbury Road, Unit #19
 Ottawa, ON, K2T 0C2
 T: 613-236-5130

Environmental
 Filimon Group
 Mark Filimon
 9 Auriga Drive
 Ottawa, ON, K2E 7T9
 T: 613-226-7361

Geotechnical
 Filimon Group
 Scott Dennis
 9 Auriga Drive
 Ottawa, ON, K2E 7T9
 T: 613-226-7361

Wind Noise
 Gradient Wind
 David Williams and Joshua Foster
 127 Wagon Road, Ottawa, ON, K1A 1L0
 T: 613-836-0954

Signage
 Skanska (Ontario) Ltd.
 Brian Winkler
 1351 Cytle Avenue, Suite 400
 Ottawa, ON, K2C 3K4
 T: 613-722-4420

NOT FOR CONSTRUCTION

B	240920	Issued for ZDLA
A	240731	Issued for SPC
no.	date	revision

IT IS THE RESPONSIBILITY OF THE APPROPRIATE CONTRACTOR TO CHECK AND VERIFY ALL DIMENSIONS ON SITE AND REPORT ALL ERRORS AND/OR OMISSIONS TO THE ARCHITECT.

ALL CONTRACTORS MUST COMPLY WITH ALL PERTINENT CODES AND BY-LAWS.

DO NOT SCALE DRAWINGS.

COPYRIGHT RESERVED.

Hobin Architecture Incorporated
 63 Pamela Street
 Ottawa, Ontario
 Canada K1S 3K7
 T: 613-238-7200
 F: 613-235-2025
 E: info@hobinarc.com
 hobinarc.com



PROJECT
 1950 SCOTT STREET


DRAWING TITLE
 FLOOR PLAN - LEVEL 22

DRAWN	DATE	SCALE
PB	07/31/2024	1:100

PROJECT	2129
DRAWING NO.	SPA -

ONTARIO ASSOCIATION OF ARCHITECTS

 SPA - A2.06
 REVISION NO.

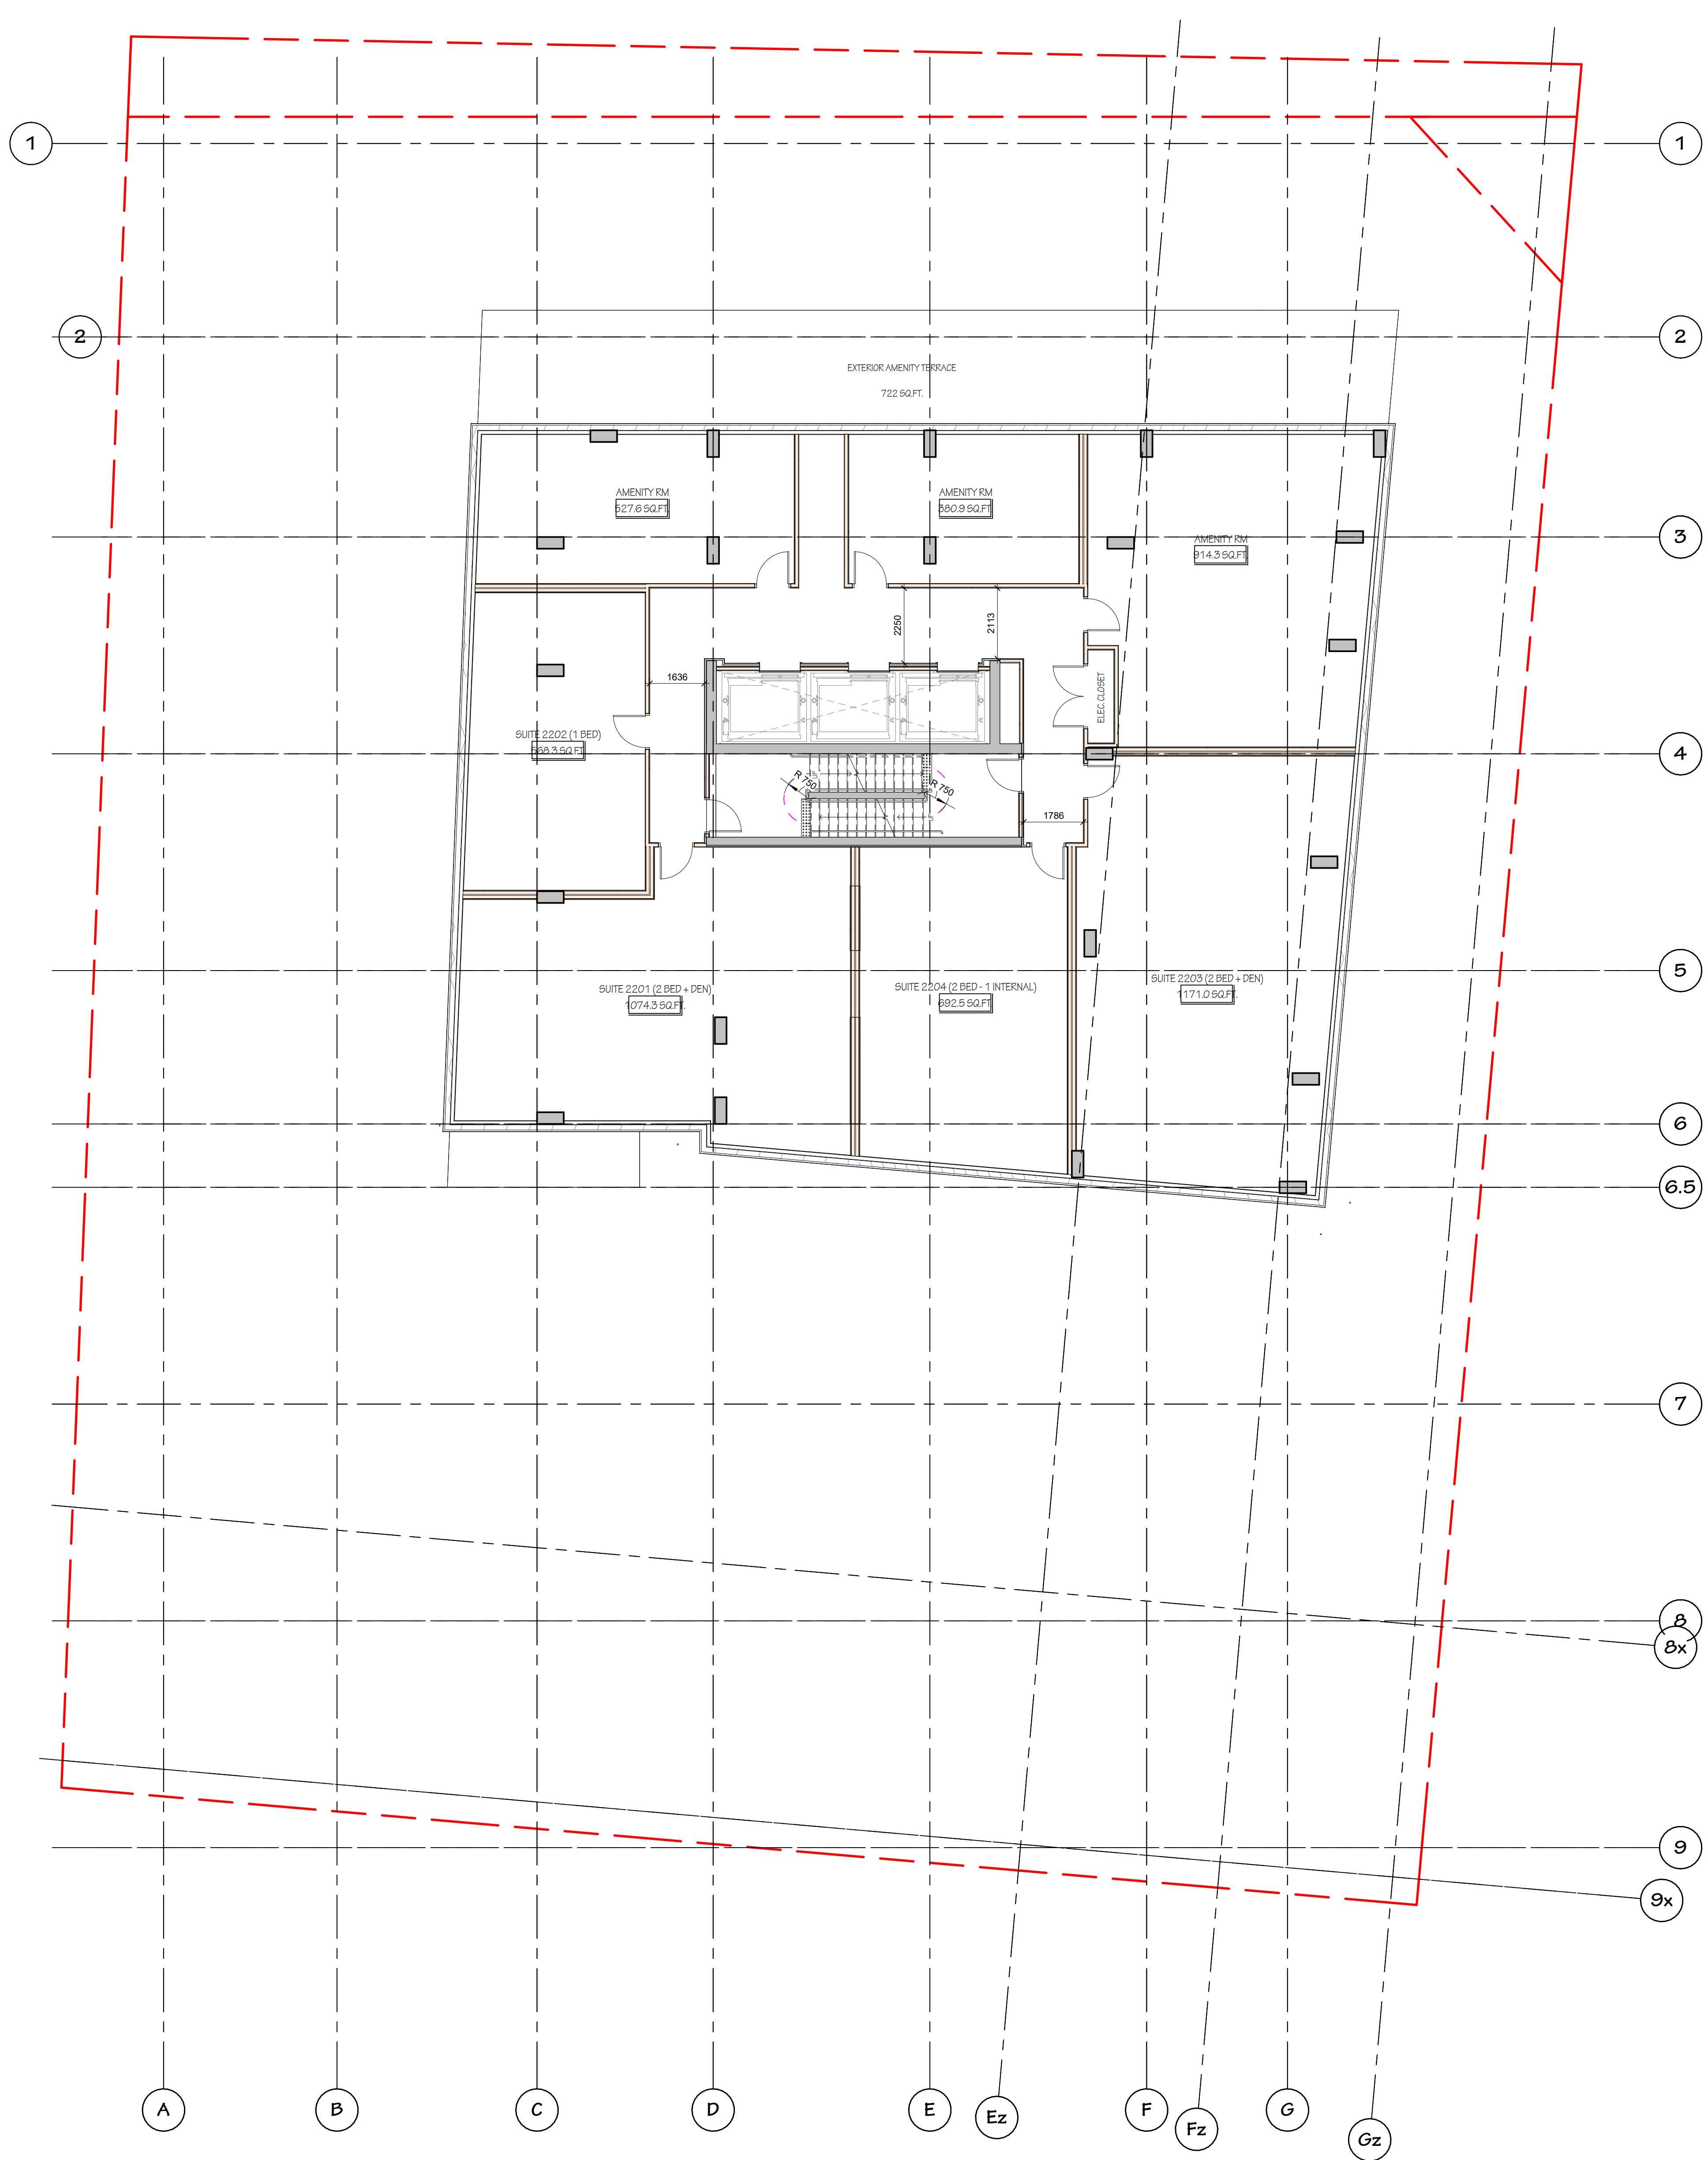

PROJECT TEAM

Developer/Owner/Client
 Morley Hoppner
 1815 Dufferin Street
 Ottawa, ON K1N 1L0
 T: 613-831-0480
 Colonnade BridgePort
 Kelly Plender
 16 Concourse Gate, Suite 200
 Ottawa, ON, K2E 7S8
 T: 343-900-4175

Architect
 Hobin Architecture Inc.
 Patrick Brown
 63 Pamela Street,
 Ottawa, ON K1S 3K7

Client
 Navitech
 Francois Thorette
 240 Mutual Commercial Drive, Suite 200
 Ottawa, ON K2M 1P0
 T: 613-254-8643

Transparency
 Navitech
 Chad Dyckie
 240 Mutual Commercial Drive, Suite 200
 Ottawa, ON K2M 1P0
 T: 613-254-8643

Landscape Architect
 G.P.A. Inc.
 Greg Aho
 1100 Ombria Road, Unit #9
 Ottawa, ON K2T 0C2
 T: 613-226-5130

Environmental
 Fitzsimon Group
 Mark Fitzsimon
 9 Auriga Drive
 Ottawa, ON K2E 7T9
 T: 613-226-7361

Geotechnical
 Fitzsimon Group
 Scott Dennis
 9 Auriga Drive
 Ottawa, ON K2E 7T9
 T: 613-226-7361

Wind Noise
 Gradient Wind
 David Williams and Jonathan Foster
 127 Wilgton Road, Ottawa, ON K1A 1L0
 T: 613-830-0954

Signage
 Skanska Graphics Ltd.
 Dawn Winkler
 1351 Cyle Avenue, Suite 400
 Ottawa, ON K2E 3K4
 T: 613-722-4420

NOT FOR CONSTRUCTION

no.	date	revision
1	24/07/24	Issued for SPC

IT IS THE RESPONSIBILITY OF THE APPROPRIATE CONTRACTOR TO CHECK AND VERIFY ALL DIMENSIONS ON SITE AND REPORT ALL ERRORS AND/OR OMISSIONS TO THE ARCHITECT.

ALL CONTRACTORS MUST COMPLY WITH ALL PERTINENT CODES AND BY-LAWS.

DO NOT SCALE DRAWINGS.

COPYRIGHT RESERVED.

Hobin Architecture Incorporated
 63 Pamela Street
 Ottawa, Ontario
 Canada K1S 3K7
 T: 613-226-7200
 F: 613-226-2005
 E: info@hobinarc.com
 hobinarc.com


PROJECT
 1950 SCOTT STREET

DRAWING TITLE
 FLOOR PLAN - MECHANICAL PENTHOUSE

DRAWN	DATE	SCALE
PB	07/31/2024	1:100

PROJECT	DRAWING NO.
2128	SPA -

SPA - A2.07
 REVISION NO.

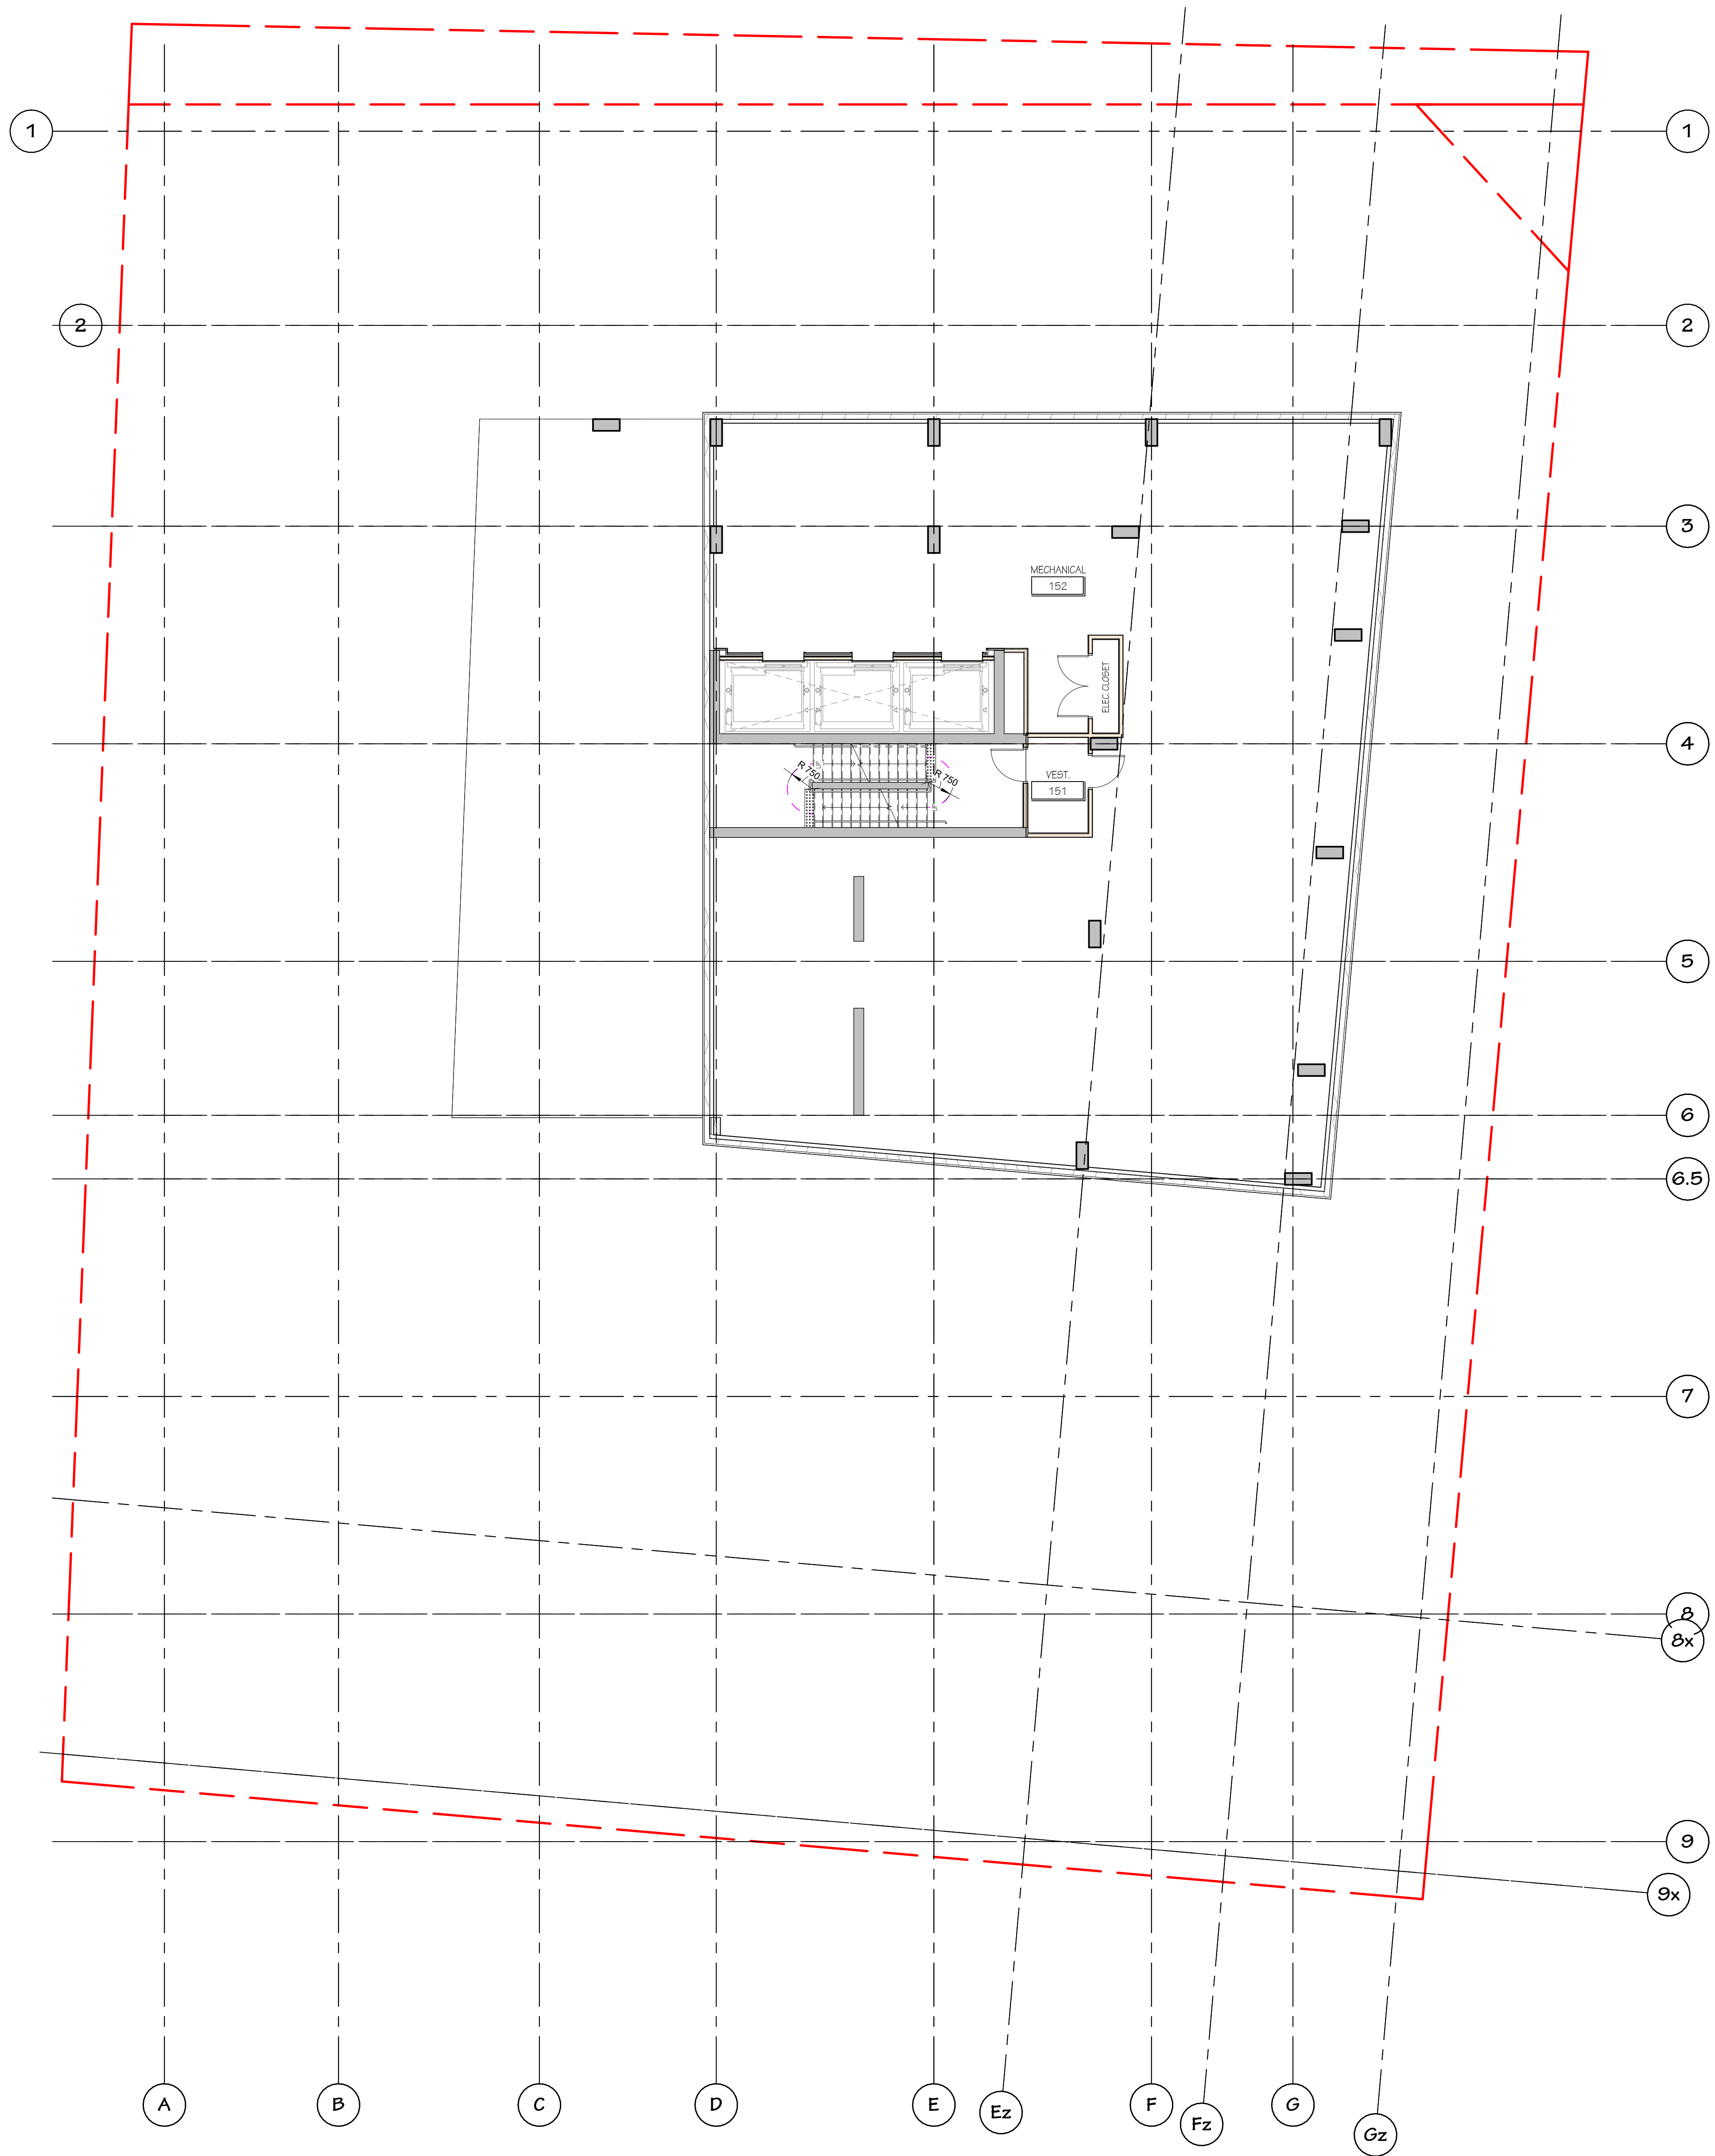

1 23-MECH. PENTHOUSE - SPA
 SPA - A2.07 SCALE: 1:100