


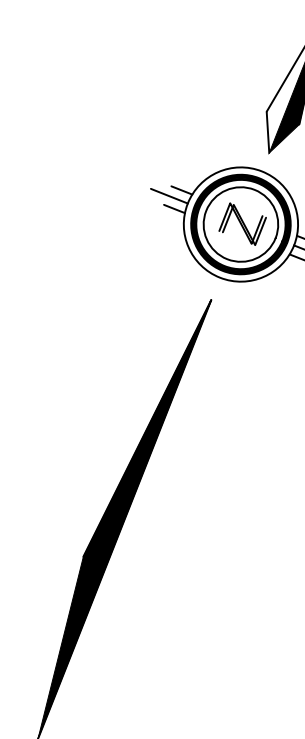

- LEGEND:**
- SITE BOUNDARY
  - SITE PLAN - NOT PART OF THIS APPLICATION
  - STORM TRIBUTARY BOUNDARY
  - PROPOSED STORM MANHOLE
  - STORM SERVICING
  - STORM DRAINAGE AREA  
RUNOFF COEFFICIENT
  - EXISTING STORM SERVICING



120 Iber Road, Unit 203  
Stittsville, ON K2S 1E9  
TEL: (613) 836-0856  
FAX: (613) 836-7183  
www.DSEL.ca

BGO - 1822 BANK ST  
STORM SERVICING PLAN  
CITY OF OTTAWA

PROJECT No. : 23-1369  
SCALE 1:500  
DATE: SEPTEMBER 2024  
DRAWING No. 5