


EAST ELEVATION

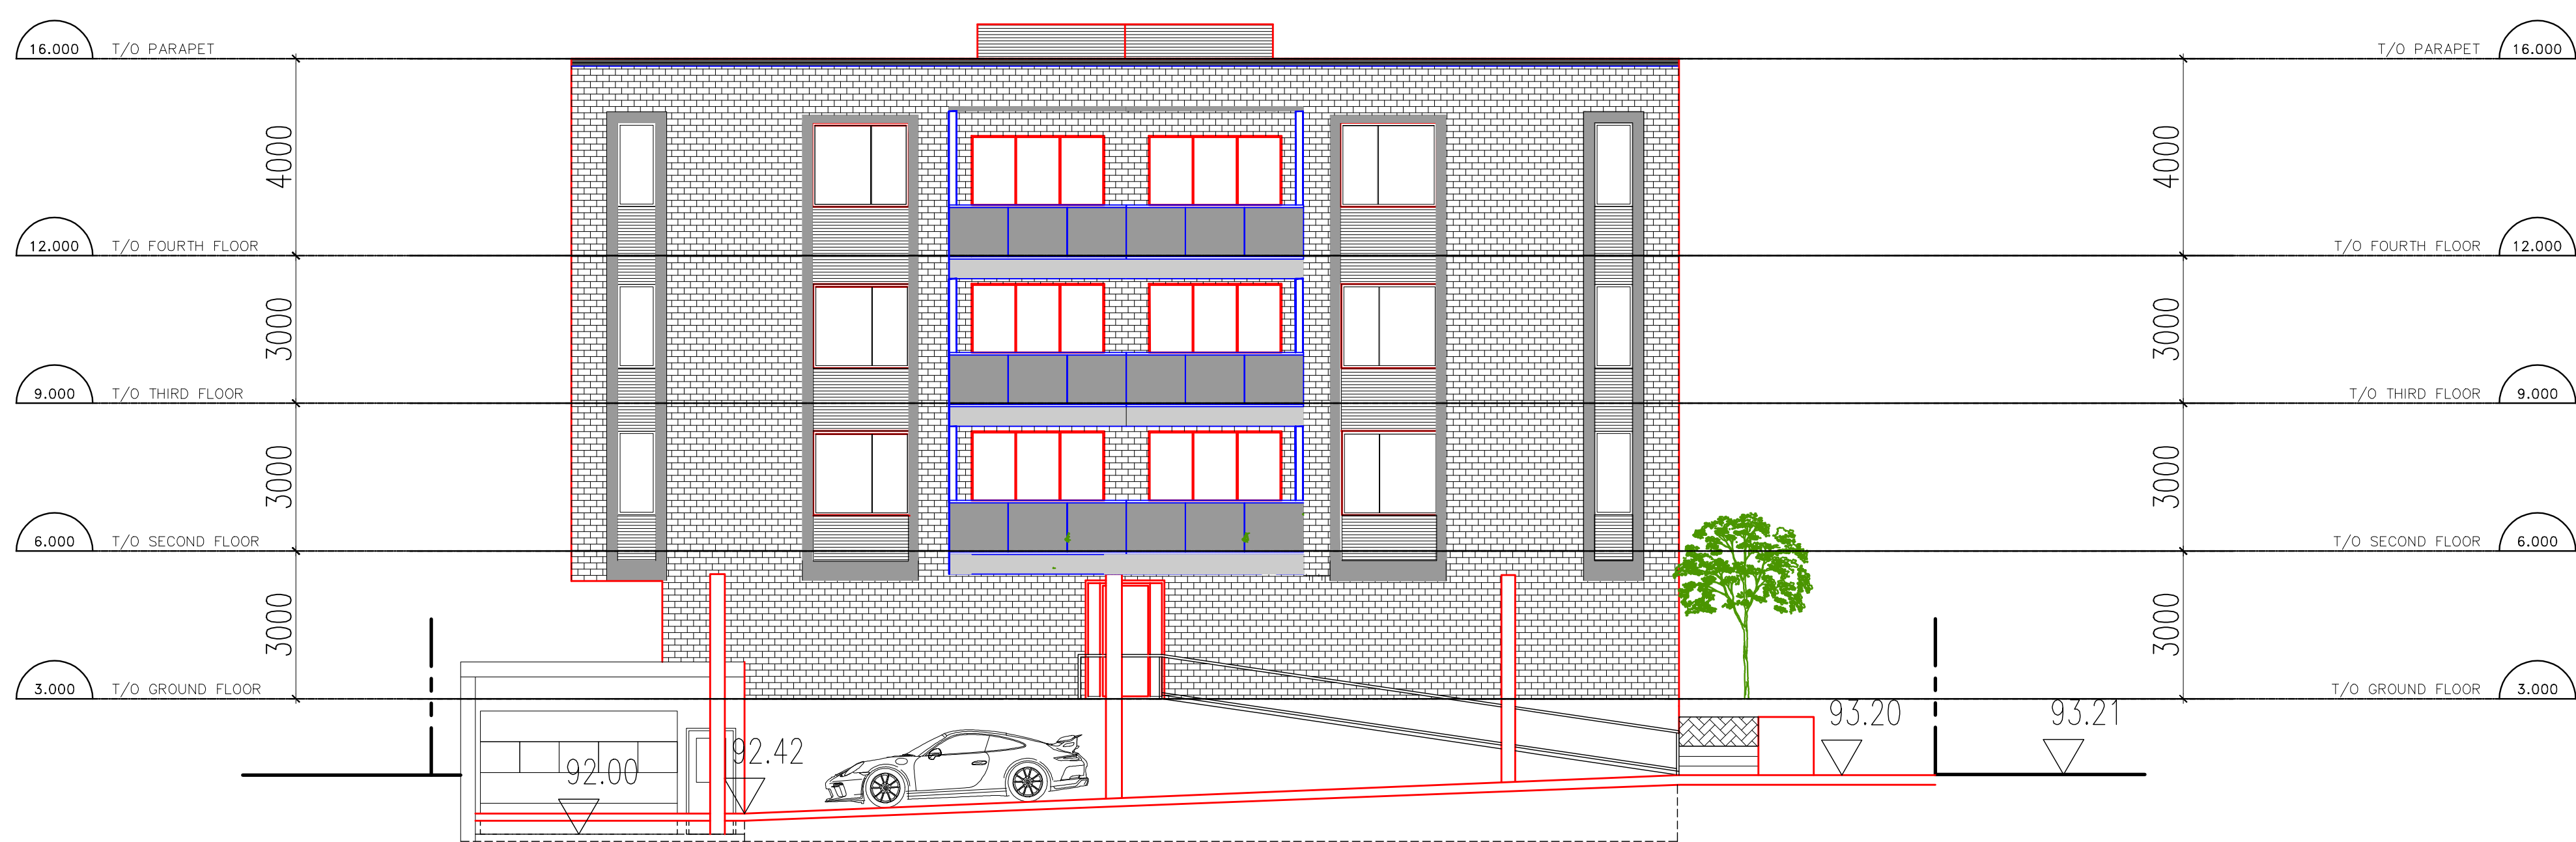

WEST ELEVATION

DRAWING NOTES

NOTES

It is the responsibility of the appropriate contractor to check and verify all dimensions on site and report all errors and or omissions to the Architect.
 All contractors must comply with all pertinent codes and by-laws.
 Do not scale drawings.
 This drawing may not be used for construction until signed by the Architect.
 Copyright reserved.

LEGEND

NO.	DATE	REVISION

NO.	DATE	REVISION	STAMP

brian k. clark
 ARCHITECT

141 Catherine Street, Unit 102
 Ottawa, Ontario K1P 1C3
 TEL: (613) 230-7472 • FAX: 230-1780
 Email: bclarkarch@outlook.com

PROJECT
**2026 BANK STREET
 APARTMENT BUILDING**


OTTAWA ONTARIO

DRAWING
**ELEVATIONS
 EAST & WEST**

PROJECT NO. 2027 DRAWN BY: DP SCALE: 1:100

NORTH ARROW: DATE: MAR, 2024

DRAWING NO.

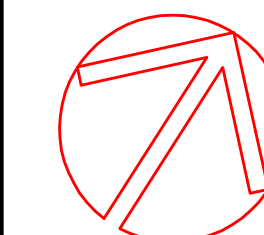

A202