


Autodesk Docs://FINDLAY CREEK/24061_FINDLAY_CREEK_SITE_R24.rvt

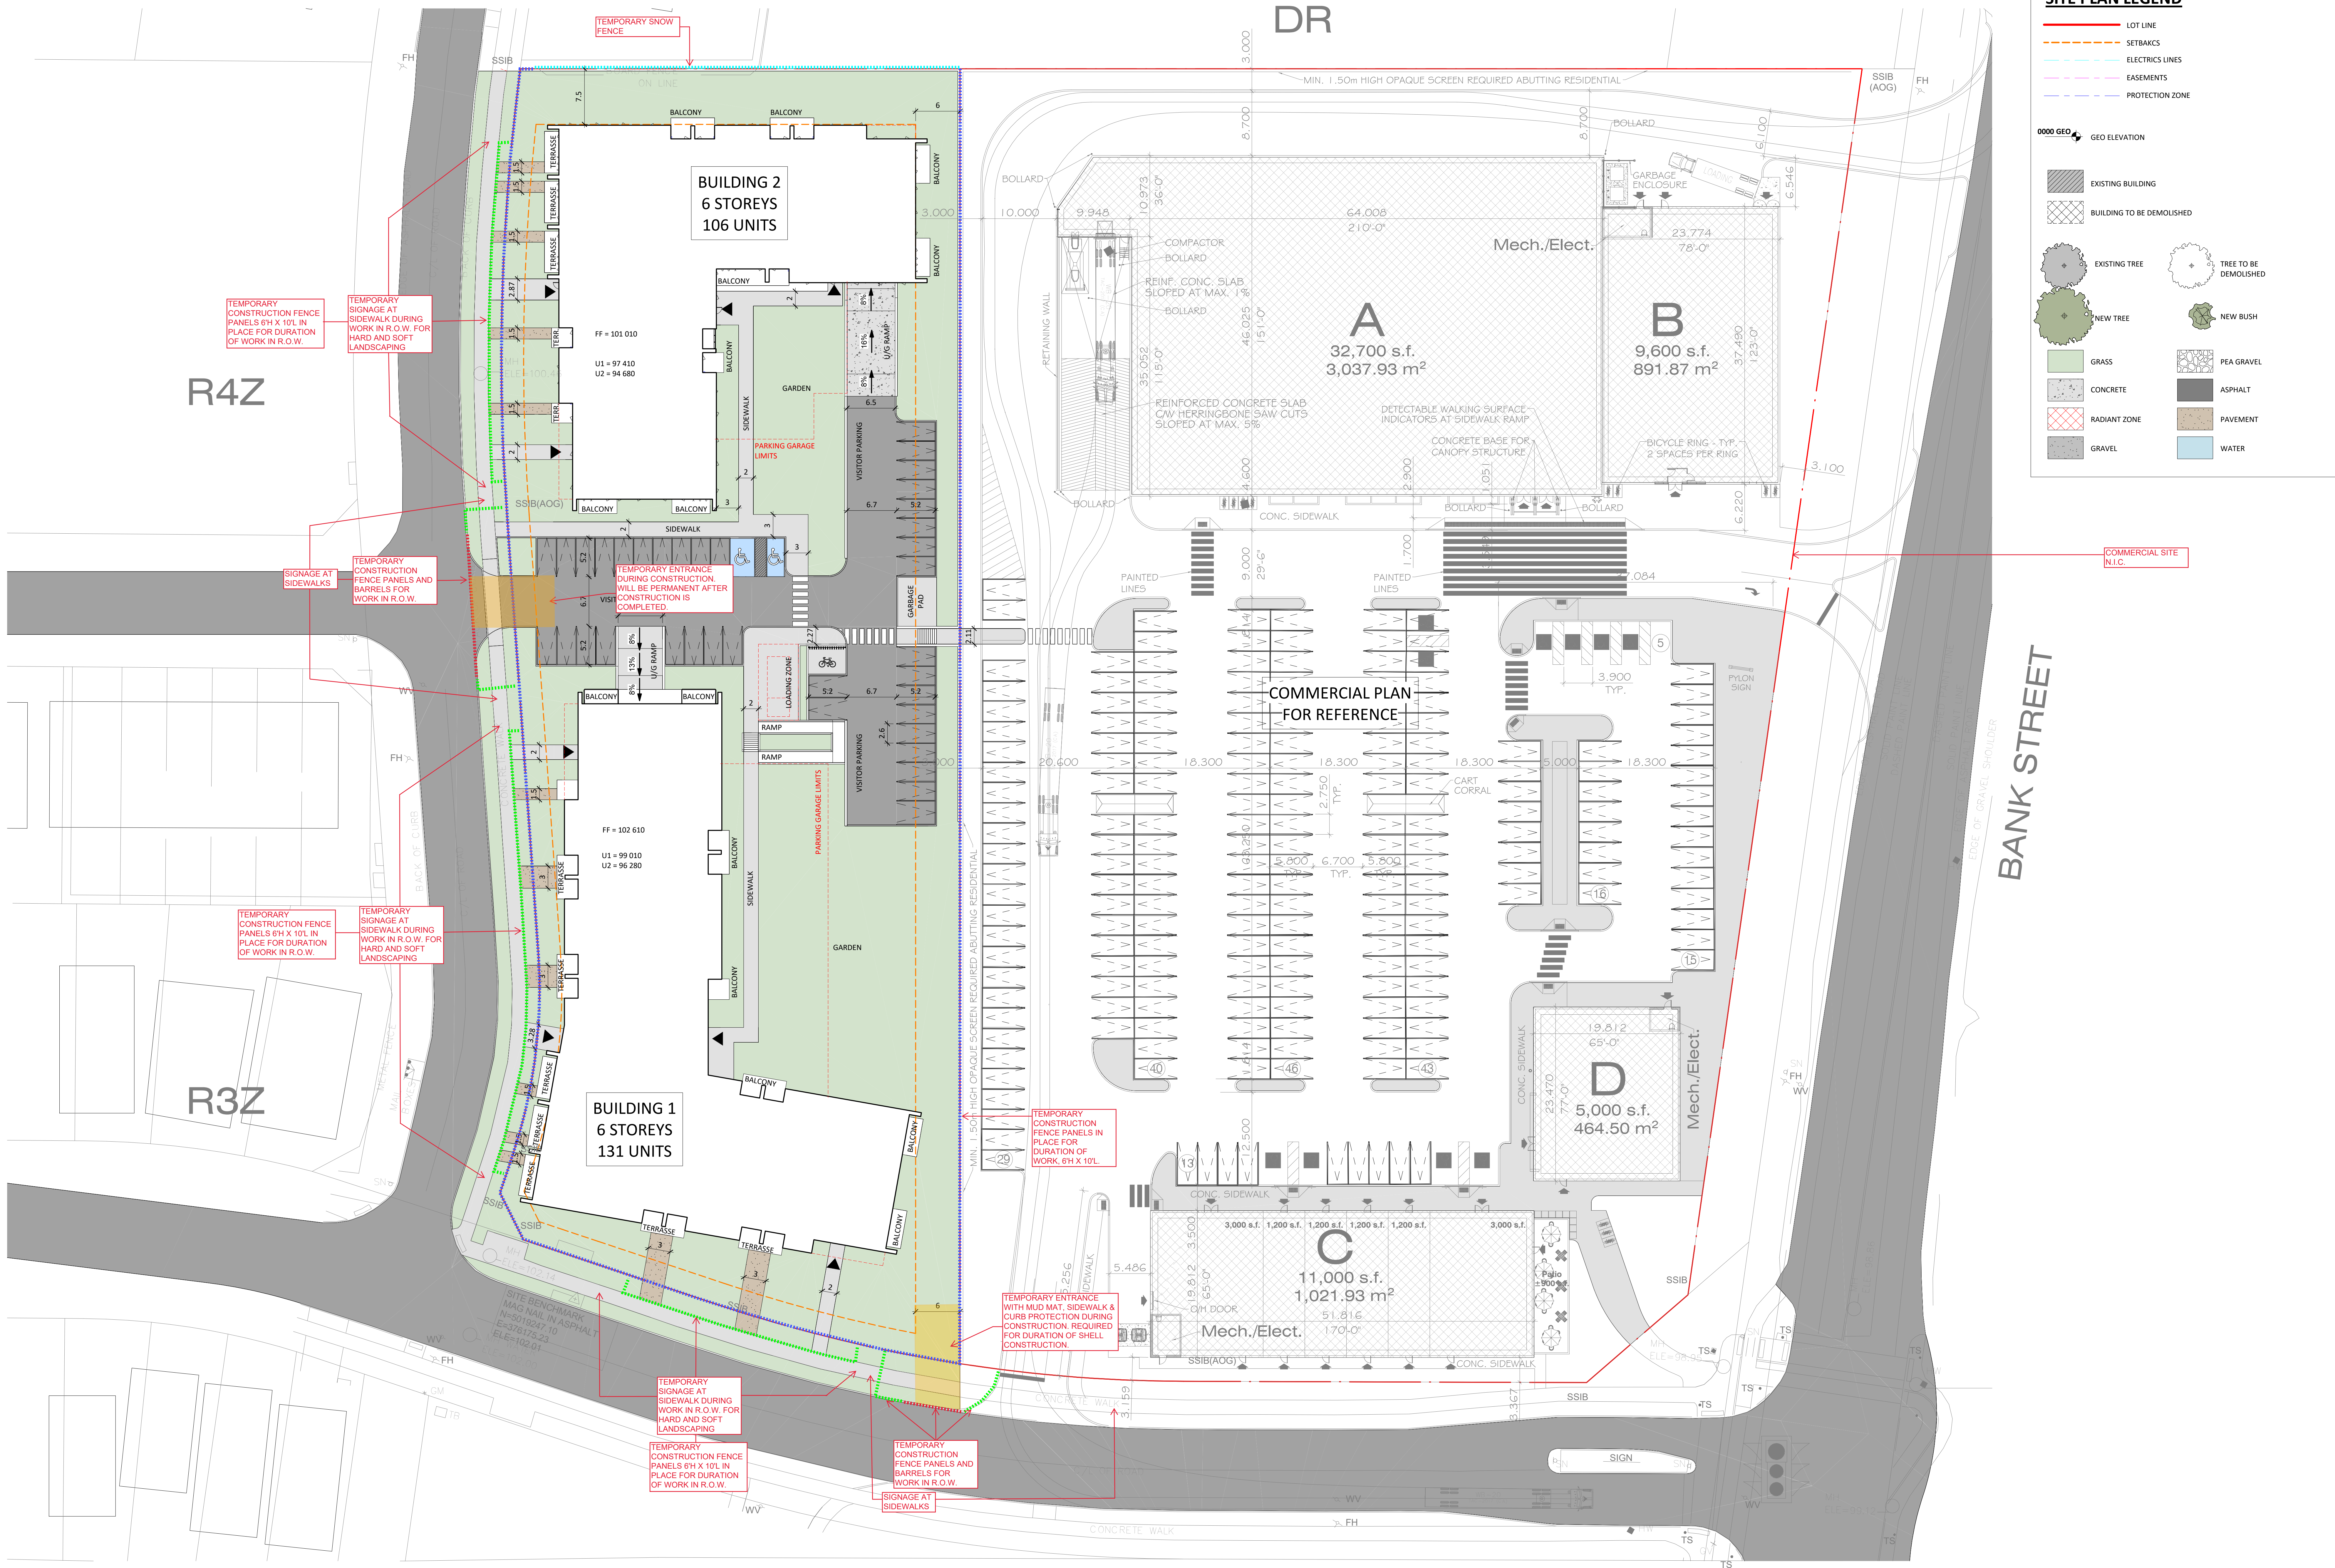

PROJECT	FINDLAY CREEK DEVELOPMENT
OWNER	150 DUN SKIPPER DRIVE, GLOUCESTER, ON K1X 0G2
ARCHITECT	
CIVIL / LANDSCAPE / PLANNER	
MECHANICAL	
STRUCTURAL	
GENERAL CONTRACTOR	
KEY PLAN	
ARCHITECT SEAL	
REVISIONS	
NOTE	IT IS THE RESPONSIBILITY OF THE APPROPRIATE CONTRACTOR TO CHECK AND VERIFY ALL DIMENSIONS ON THE SITE AND TO REPORT ALL ERRORS AND/OR OMISSIONS TO THE ARCHITECT. ALL CONTRACTORS MUST COMPLY WITH ALL PERTINENT CODES AND BY-LAWS. DO NOT SCALE DRAWINGS.
CONSTRUCTION MANAGEMENT PLAN	
DATE	DESIGNED
2024-12-20	
PROJECT NO	CHECKED
SHEET TITLE	
SITE PLAN	
SHEET NO	
CMP v1	