



REFER TO NOTES, DETAILS &
SCHEDULES ON DRAWINGS C-9 & C-10

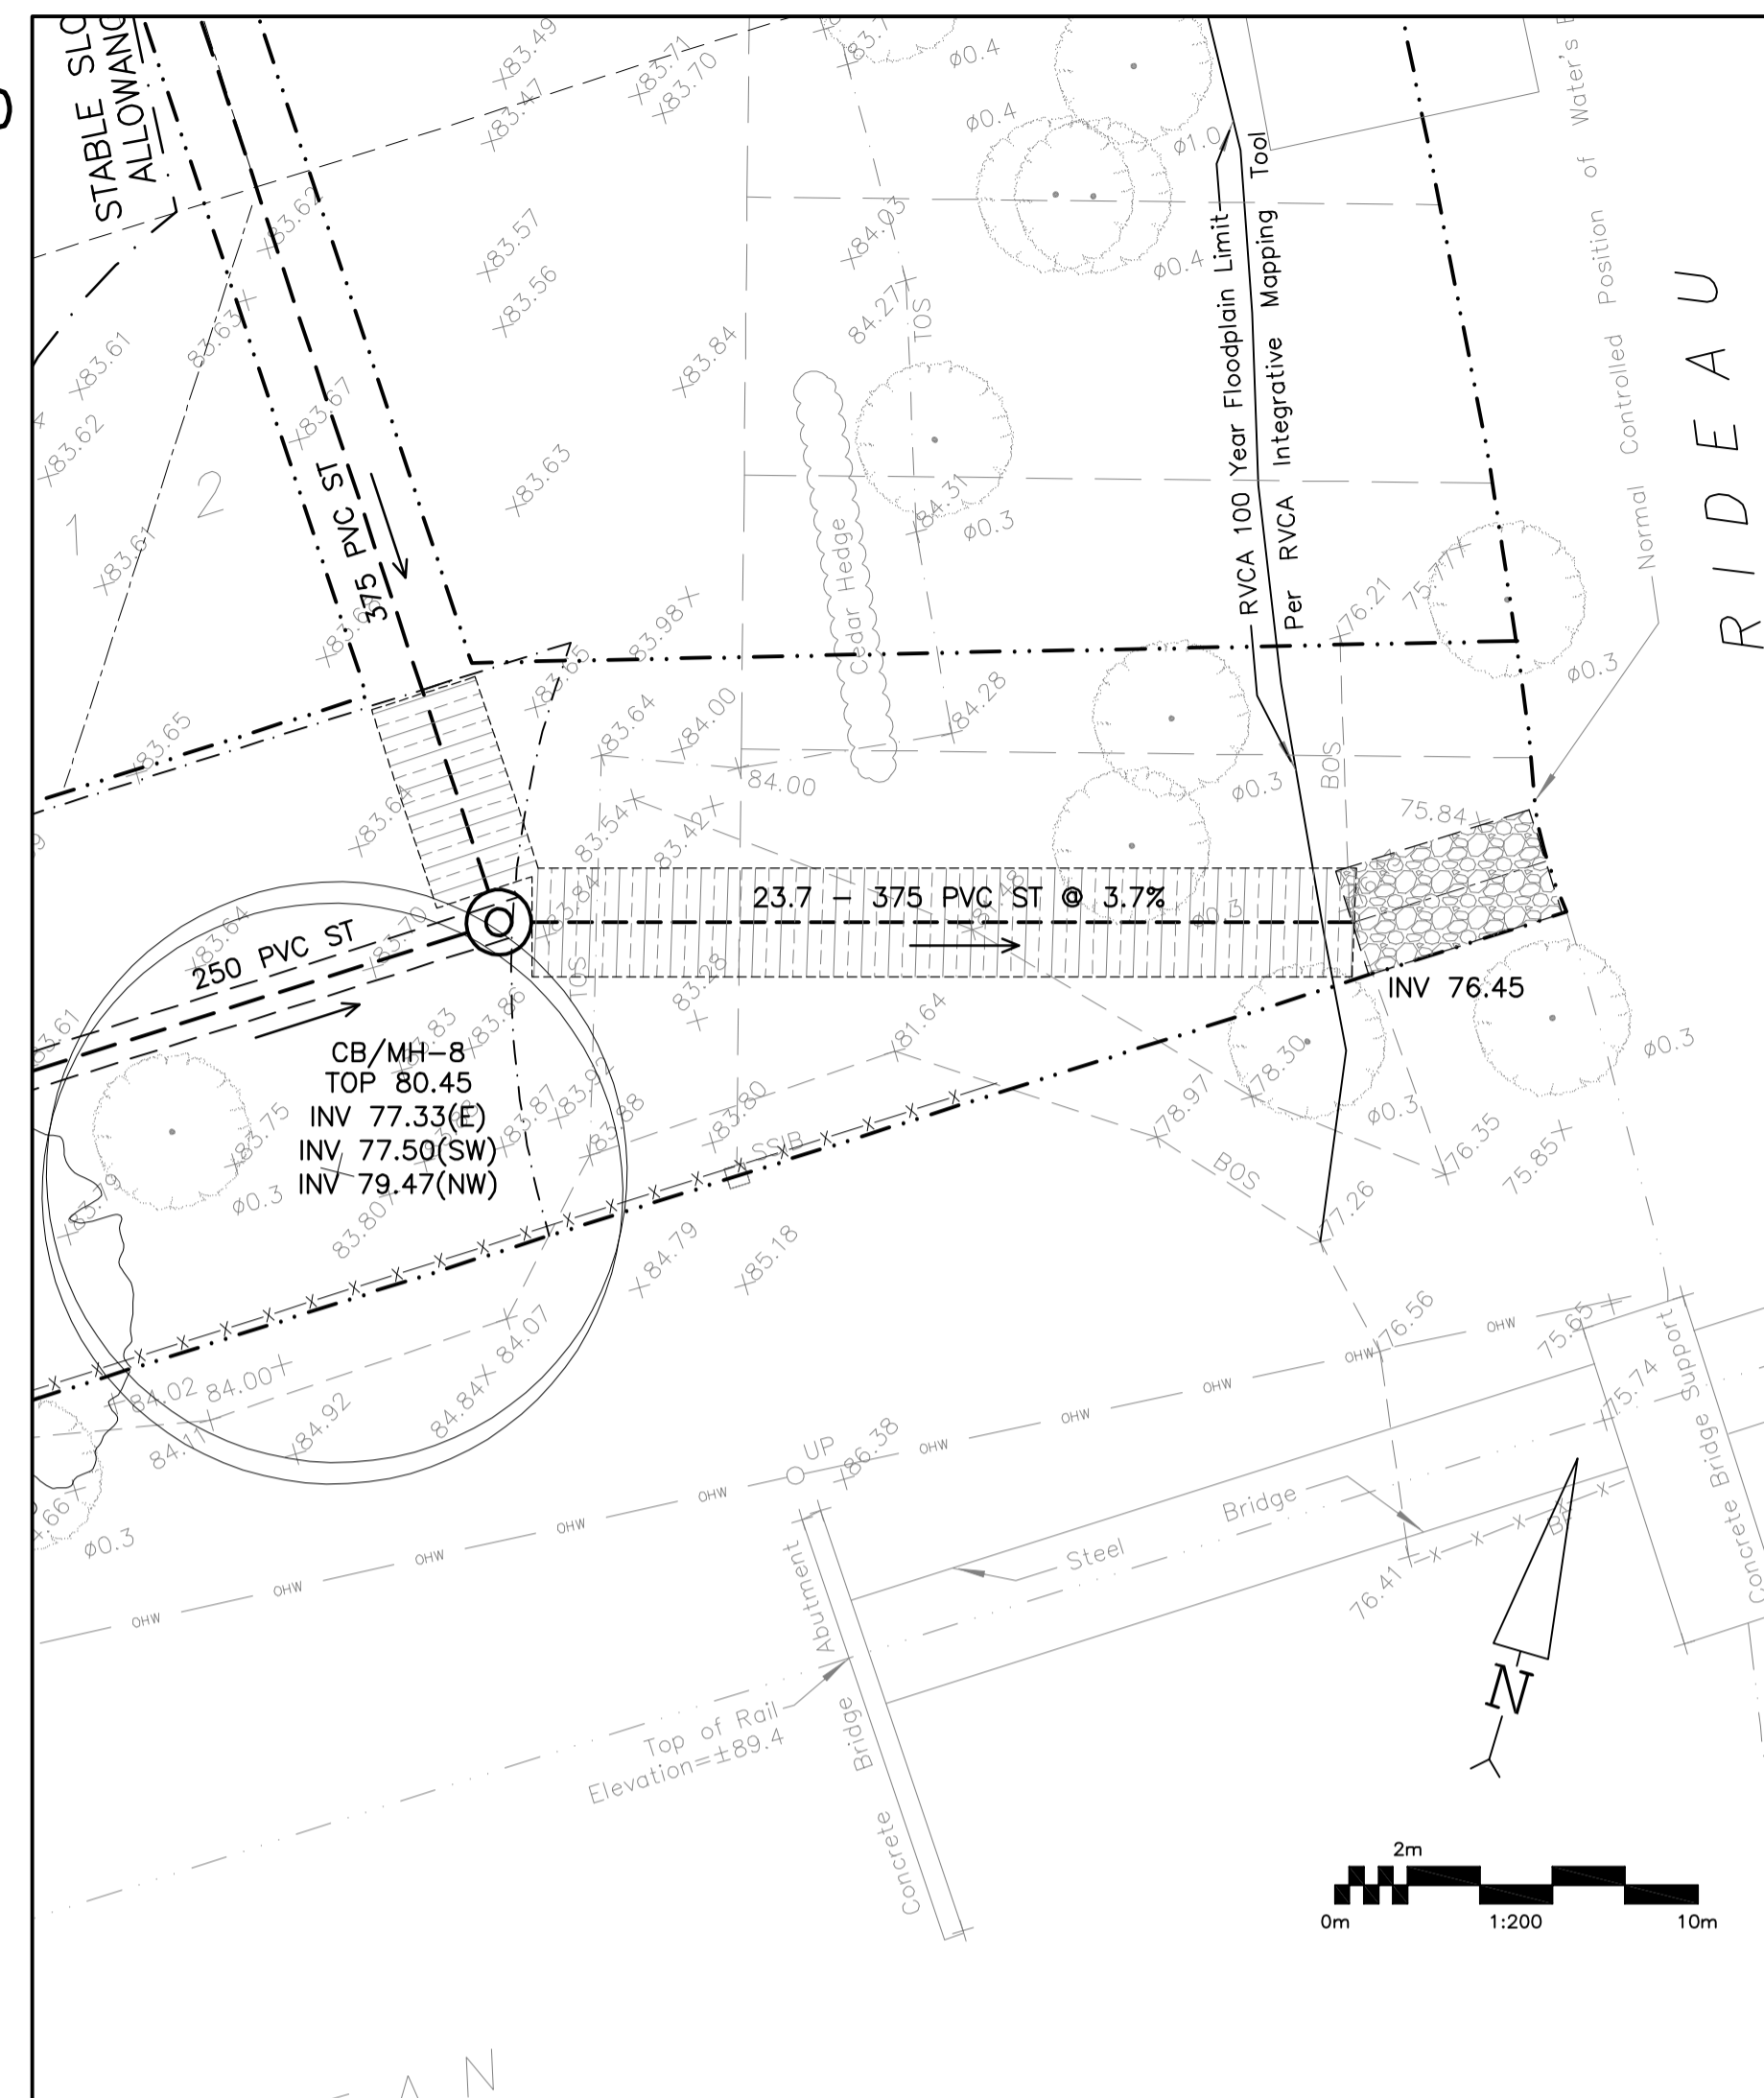

LEGEND

- F.F.L. FINISHED FLOOR ELEVATION
- T.O.F. TOP OF FOUNDATION
- B.F.L. BASEMENT FLOOR ELEVATION
- U.S.F. UNDERSIDE OF FOOTING
- PROPERTY LINE
- C.R.Z. CRITICAL ROOT ZONE
- CB [] CATCH-BASIN
- MH () STORM MANHOLE
- CB/MH () CATCH-BASIN/MANHOLE
- MH () SANITARY MANHOLE
- VC () VALVE CHAMBER
- FH () FIRE HYDRANT
- VB () VALVE & VALVE BOX
- SAN --- SANITARY SEWER
- ST --- STORM SEWER
- WS/WM --- WATER SERVICE/WATERMAIN
- SPL --- SPRINGLINE OF PIPE
- INV --- INVERT OF PIPE
- T.O.S. --- TOP OF SLOPE
- B.O.S. --- BOTTOM OF SLOPE
- CENTERLINE OF SWALE
- 150mm BARRIER CURB
- D.C. DEPRESSED CURB
- [] ROAD CUT REINSTATEMENT

KEY PLAN

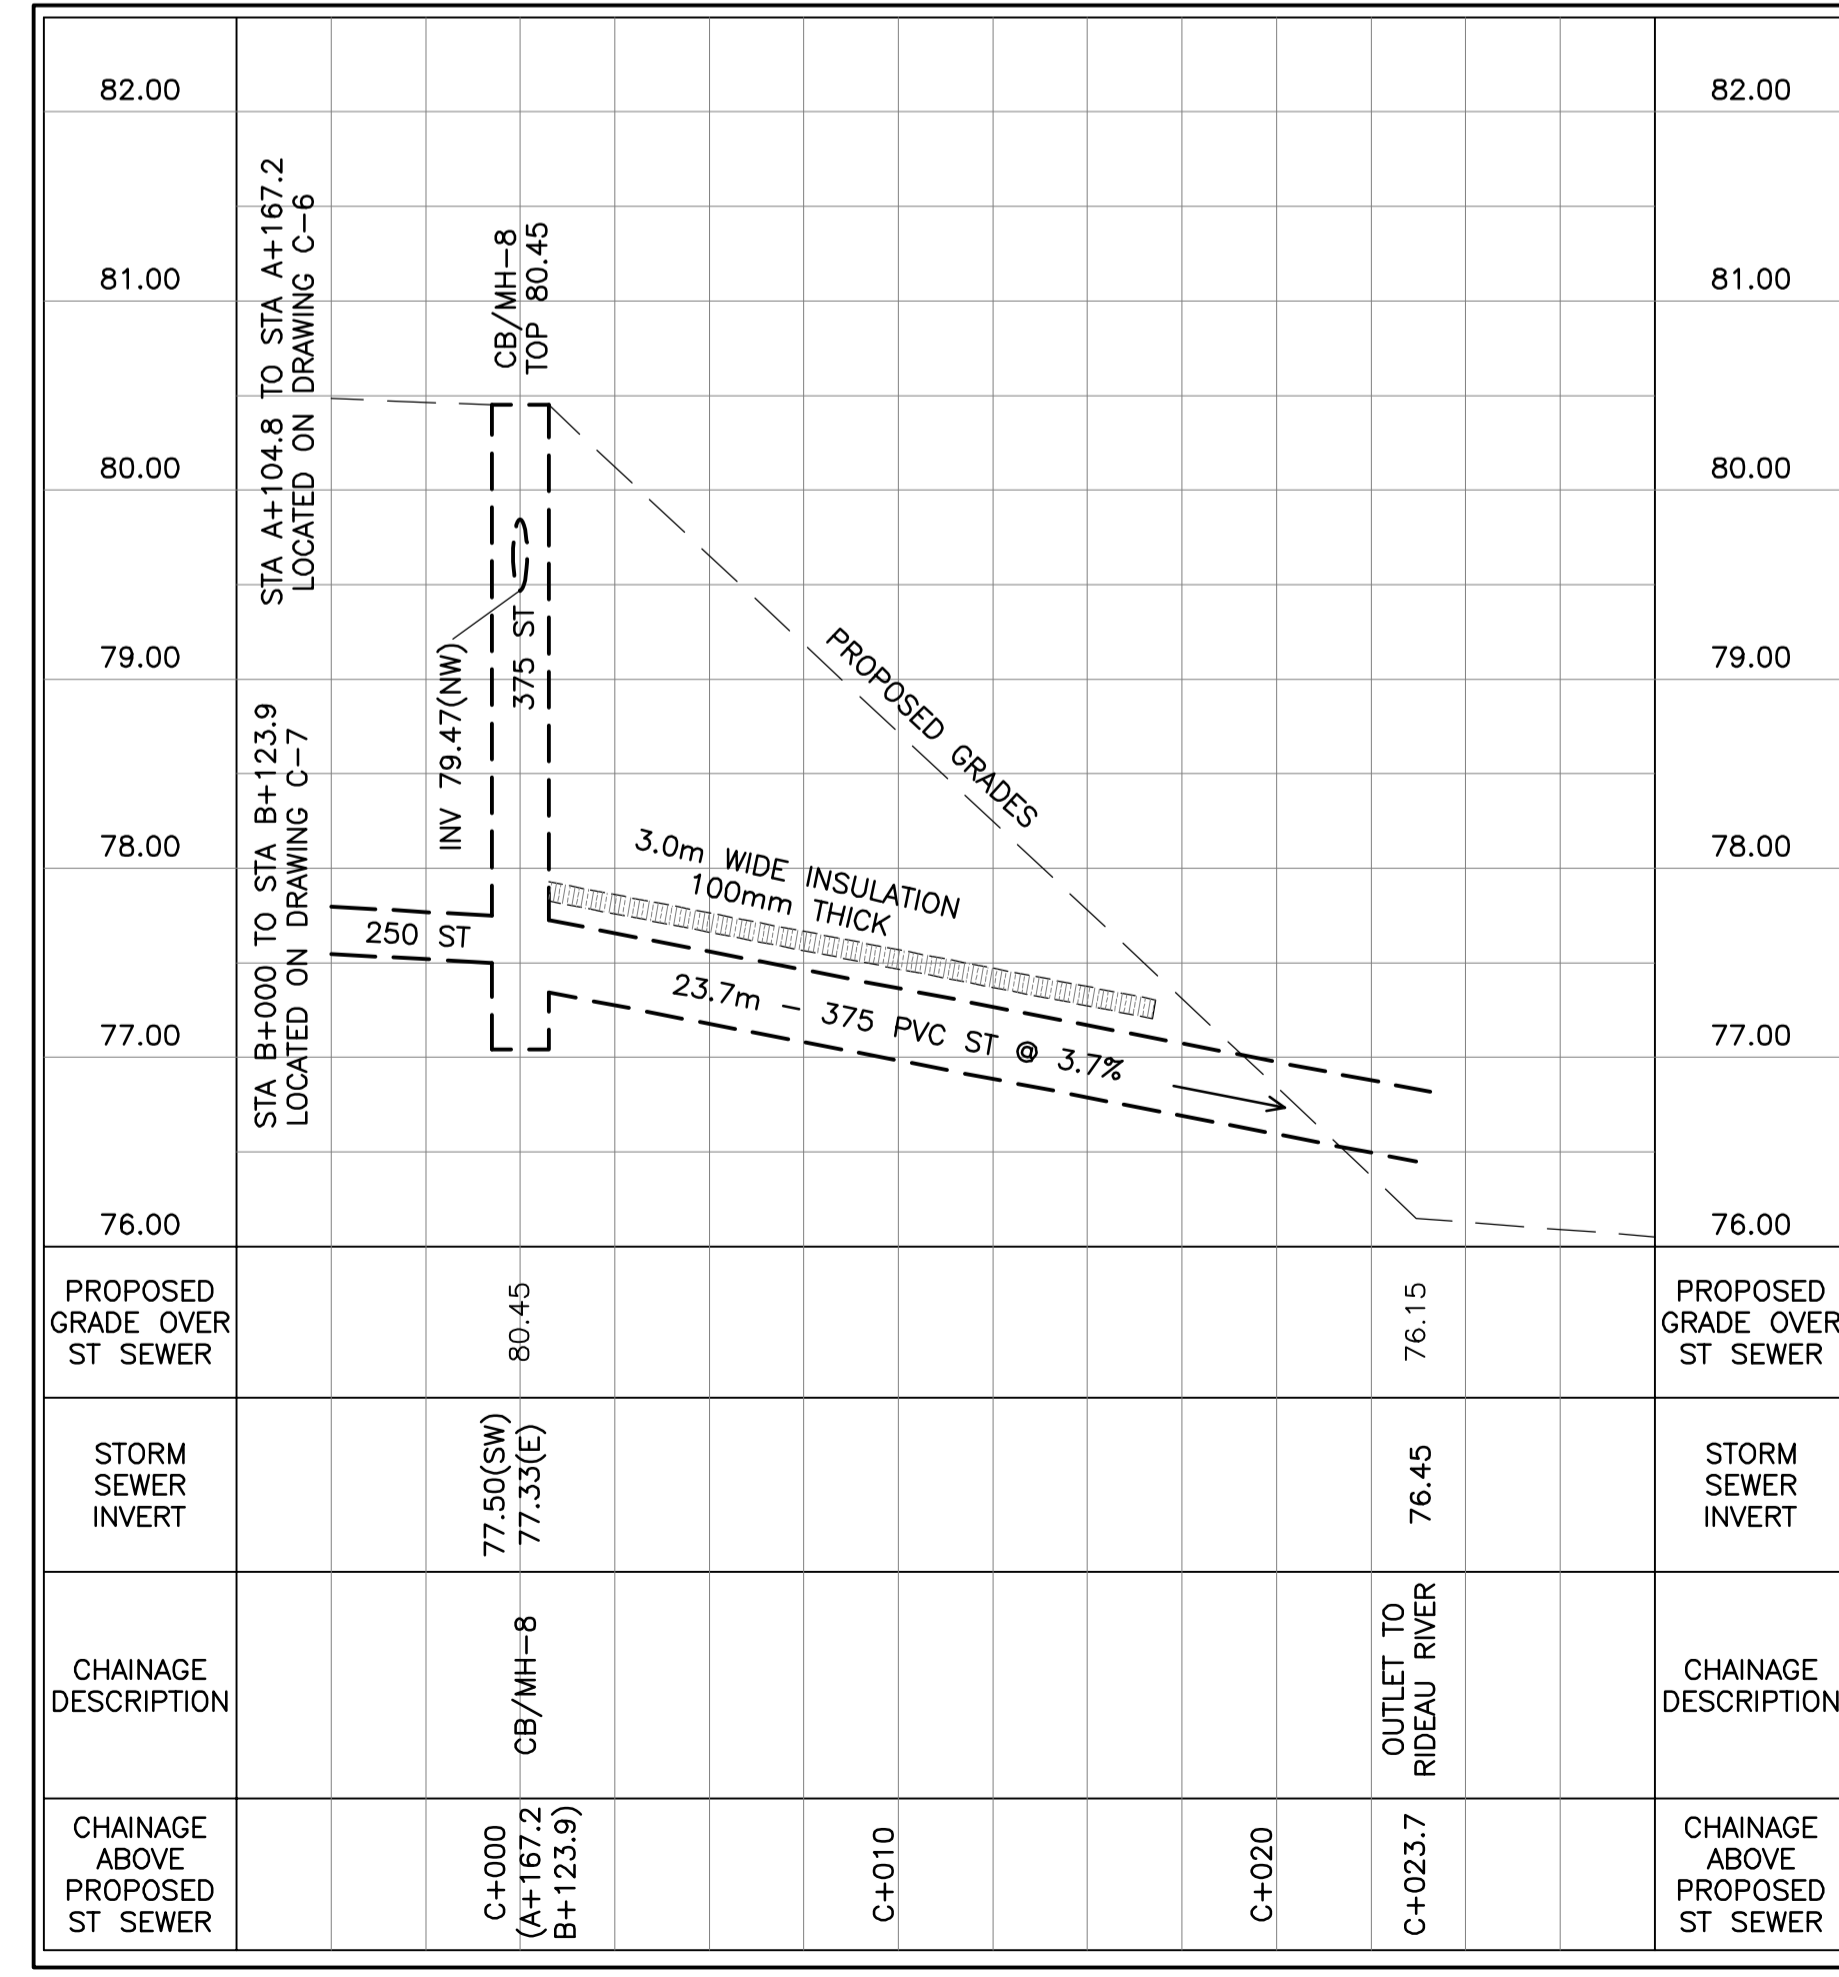

No.	DATE	REVISION
1	JAN 28-25	RE-ISSUED FOR APPROVAL

D. B. GRAY ENGINEERING INC.
Stormwater Management - Grading & Drainage - Storm & Sanitary Sewers - Watermain
 700 Long Point Circle 613-425-8044
 Ottawa, Ontario d.gray@dbgrayengineering.com

Project
PROPOSED 7 LOT DEVELOPMENT
2009-2013 PRINCE OF WALES DR
 OTTAWA, ONTARIO

Drawing Title
PLAN AND PROFILE
 STA C+000.0 TO C+023.7

	Drawn D.B.G. H. Scale 1:200 V. Scale 1:40 Date JUN 29-23 Job No. 22055
	Drawing No. C-8 of 10

NOT VALID UNLESS SIGNED & DATED

D02-02-23-0061 & D07-16-23-0009