


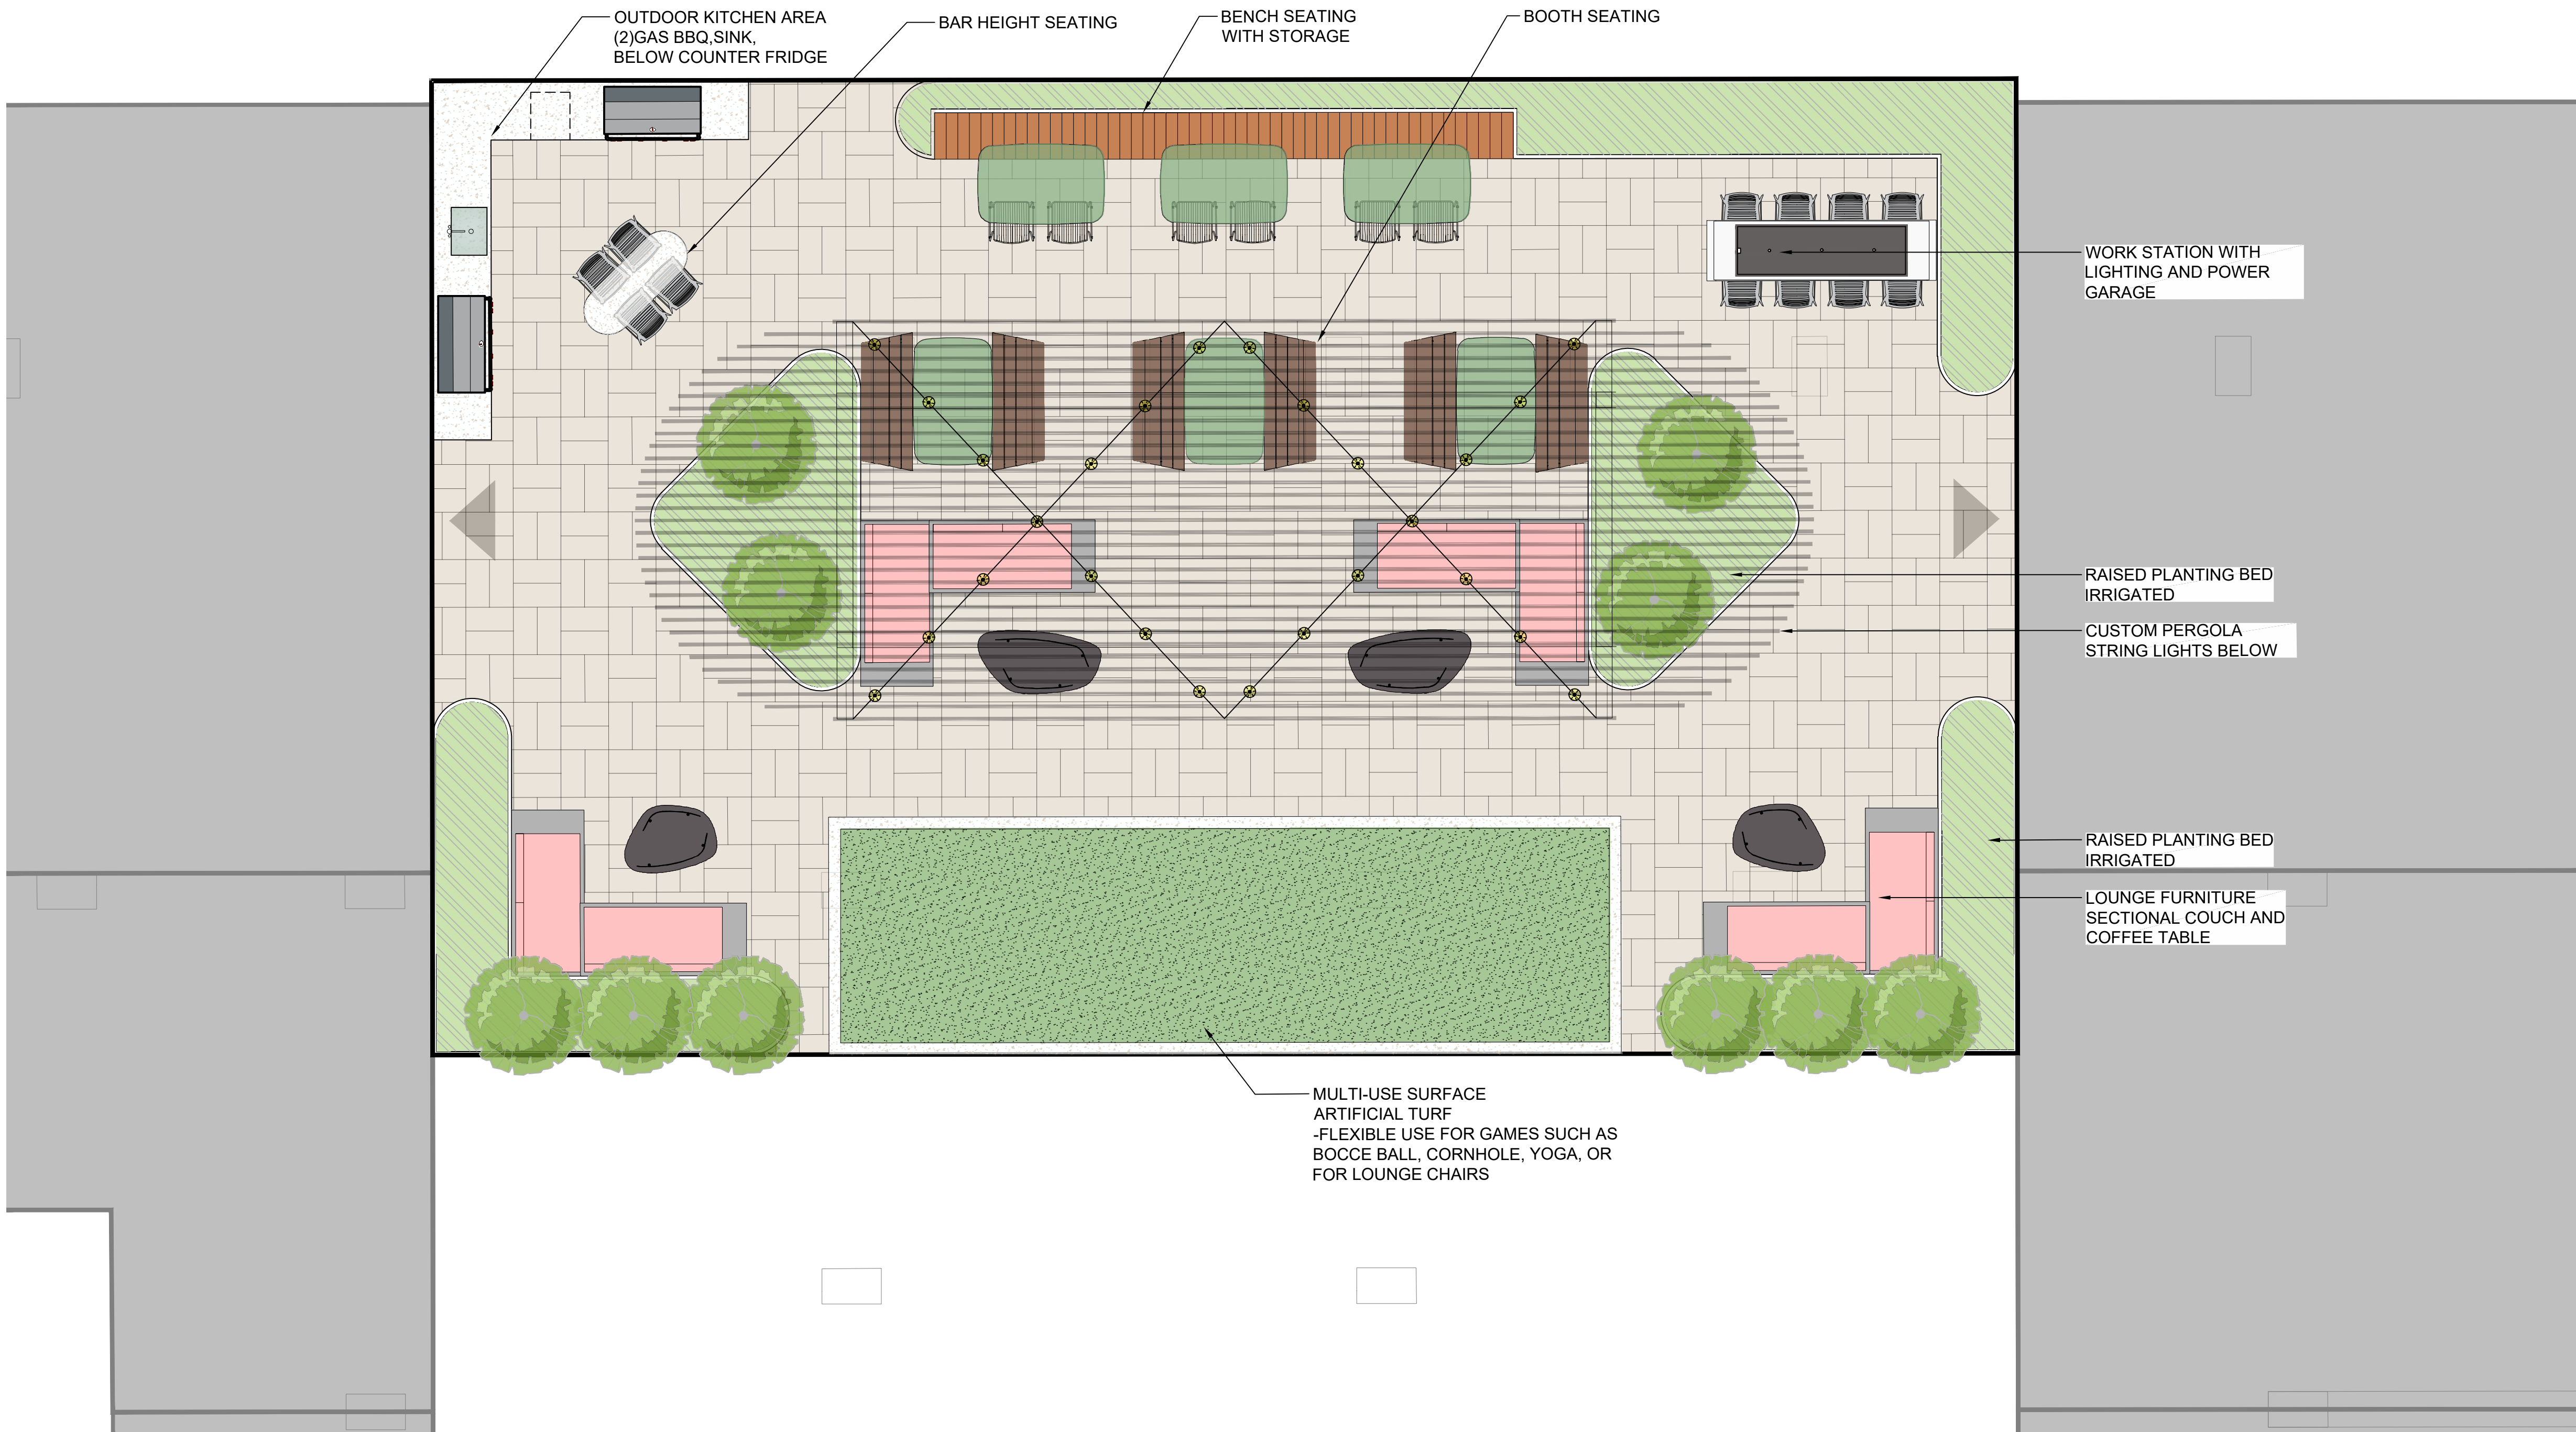


L 1.1

Last Save: 2025-01-31 10:52:17 AM
File Location: Z:\Projects\2176-01 267 O'Connor\Drawings\02-60% DD\2176-01 267 O'Connor_60%DD (Landscape)R2.dwg



- LEGEND (TERRACE)
- PROPOSED SHRUB
 - ARTIFICIAL TURF
 - RAISED PLANTER
 - UNIT PAVING
 - SITE FURNITURE
 - STRING LIGHTING

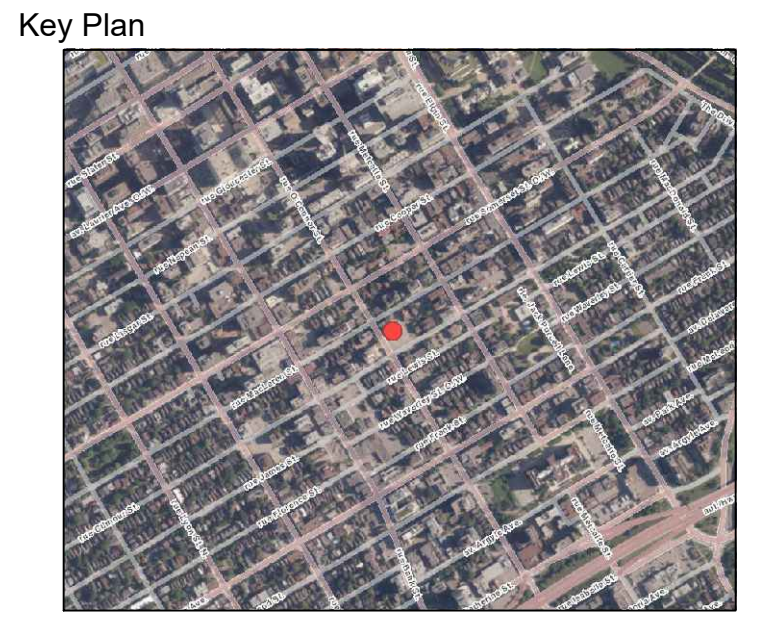

No.	Revision	Date
2	ISSUED FOR REVIEW	31-JAN-2025
1	ISSUED FOR REVIEW	23-JAN-2025

North:

Stamp:



Landscape Architecture
Urban Design
Site Planning
Recreation and Park Planning
Project Management

319 McRae Avenue, Suite 502, Ottawa, Ontario, K1Z 0B9
Tel: (613) 729-4536

- All measurements in millimeters unless specified otherwise. Do not scale drawing. All drawings to be read in conjunction with written specifications.
- Copyright reserved. This drawing is the exclusive property of CSW Landscape Architects Ltd. and shall not be used without the consent thereof.
- This Drawing may not be used for construction until signed by the landscape architect. It is the responsibility of the contractor to:
 - check and verify all dimensions on site;
 - report all errors and/or omissions to the landscape architect;
 - comply with all pertinent codes and by-laws;
 - check and verify locations of all underground services with all local utilities prior to any digging.

Project:

267 O'Connor

267 O'Connor St.
OTTAWA., ONTARIO

Drawing:

LANDSCAPE PLAN
TERRACE

Scale:	Date:
1:150	JAN 20, 2025
Design By:	Drawn By:
SC	SC
Project Number:	Sheet Number:
2176-01	L 1.2