



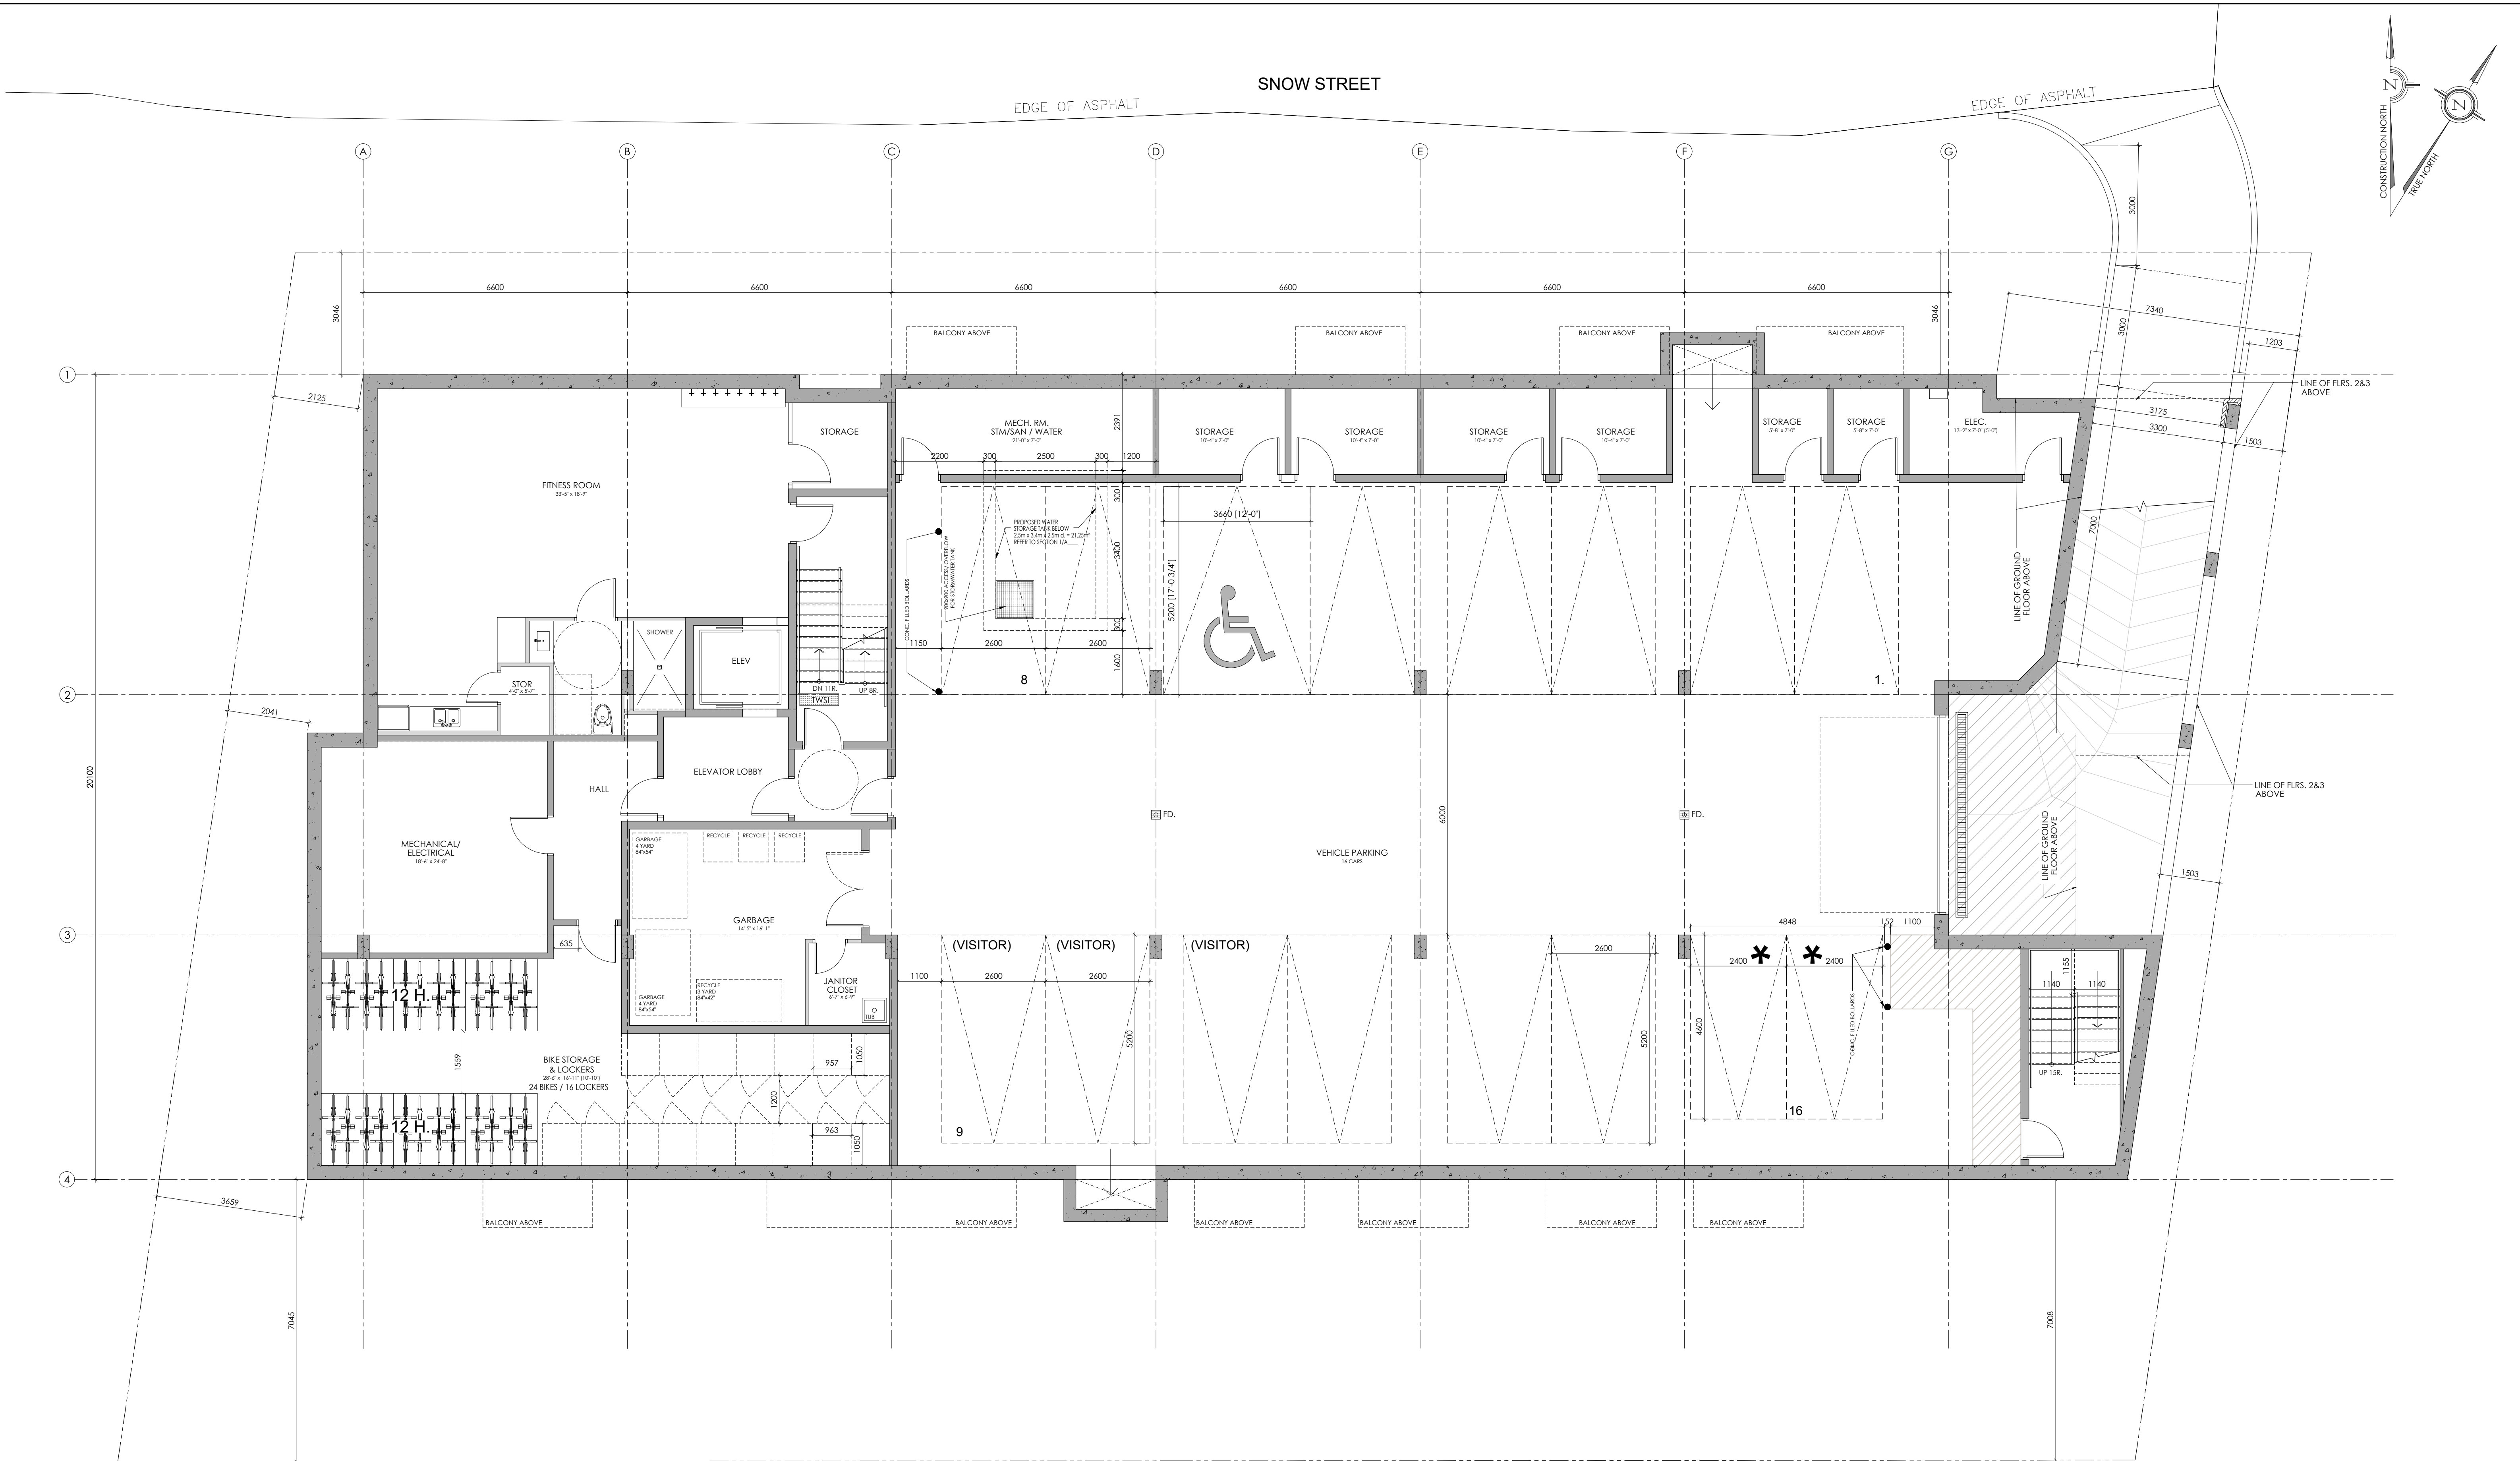

UNDERGROUND PARKING (P1) LEVEL PLAN
SCALE= 1:75 GROSS FLOOR AREA = 864.09m² (9,300.98 ft²)

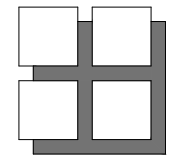


**M. David Blakely
Architect Inc.**
2200 Prince of Wales Dr. Suite 101 Ottawa, Ontario
Phone (613) 226-8811 Fax (613) 226-7942 K2E 6Z9

GENERAL NOTES:
1. THE CONTRACTOR IS RESPONSIBLE FOR CHECKING AND VERIFYING ALL DIMENSIONS. ANY DISCREPANCY MUST BE REPORTED TO M. DAVID BLAKELY ARCHITECT INC.
2. ALL WORK AND MATERIALS TO BE IN COMPLIANCE WITH ALL CODES, REGULATIONS, & BY-LAWS.
3. ADDITIONAL DRAWINGS MAY BE ISSUED FOR CLARIFICATION TO ASSIST THE PROPER EXECUTION OF WORK. SUCH DRAWINGS WILL HAVE THE SAME MEANING AND INTENT AS IF THEY WERE INCLUDED WITH THE PLANS IN CONTRACT DOCUMENTS.
4. DO NOT SCALE DRAWINGS.
5. THIS DRAWING SHALL NOT BE USED OR COPIED WITHOUT THE AUTHORIZATION OF THE ARCHITECT.
6. THIS DRAWING SHALL NOT BE USED FOR PERMIT OR CONSTRUCTION UNLESS THE DRAWING BEARS THE ARCHITECT'S SEAL AND SIGNATURE.

SEAL

12.						24.					
11.						23.					
10.						22.					
9.						21.					
8.						20.					
7.						19.					
6.						18.					
5.						17.					
4.						16.					
3.						15.					
2.						14.					
1.	25/02/25	FOR SUBMISSION				13.					
NO.	DATE	DESCRIPTION	REVISIONS	INIT.		NO.	DATE	DESCRIPTION	REVISIONS	INIT.	

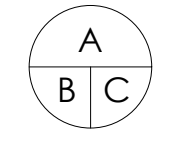

A - DETAIL NUMBER
B - SHEET NUMBER (DETAIL REQUIRED)
C - SHEET NUMBER (DETAIL LOCATION)


PROJECT:
43 UNIT - 4 STOREY APARTMENT BUILDING
1146 SNOW STREET
OTTAWA, ONTARIO

CLIENT:
1146 SNOW STREET INC.
5669 POWER ROAD
OTTAWA, ONTARIO, K1G 3N4

DRAWING TITLE:
FOUNDATION & BASEMENT PLAN

DATE: FEB., 2025
SCALE: 1:75
DRAWN BY: JB
CHECKED: MDB

SHEET No.:
A1

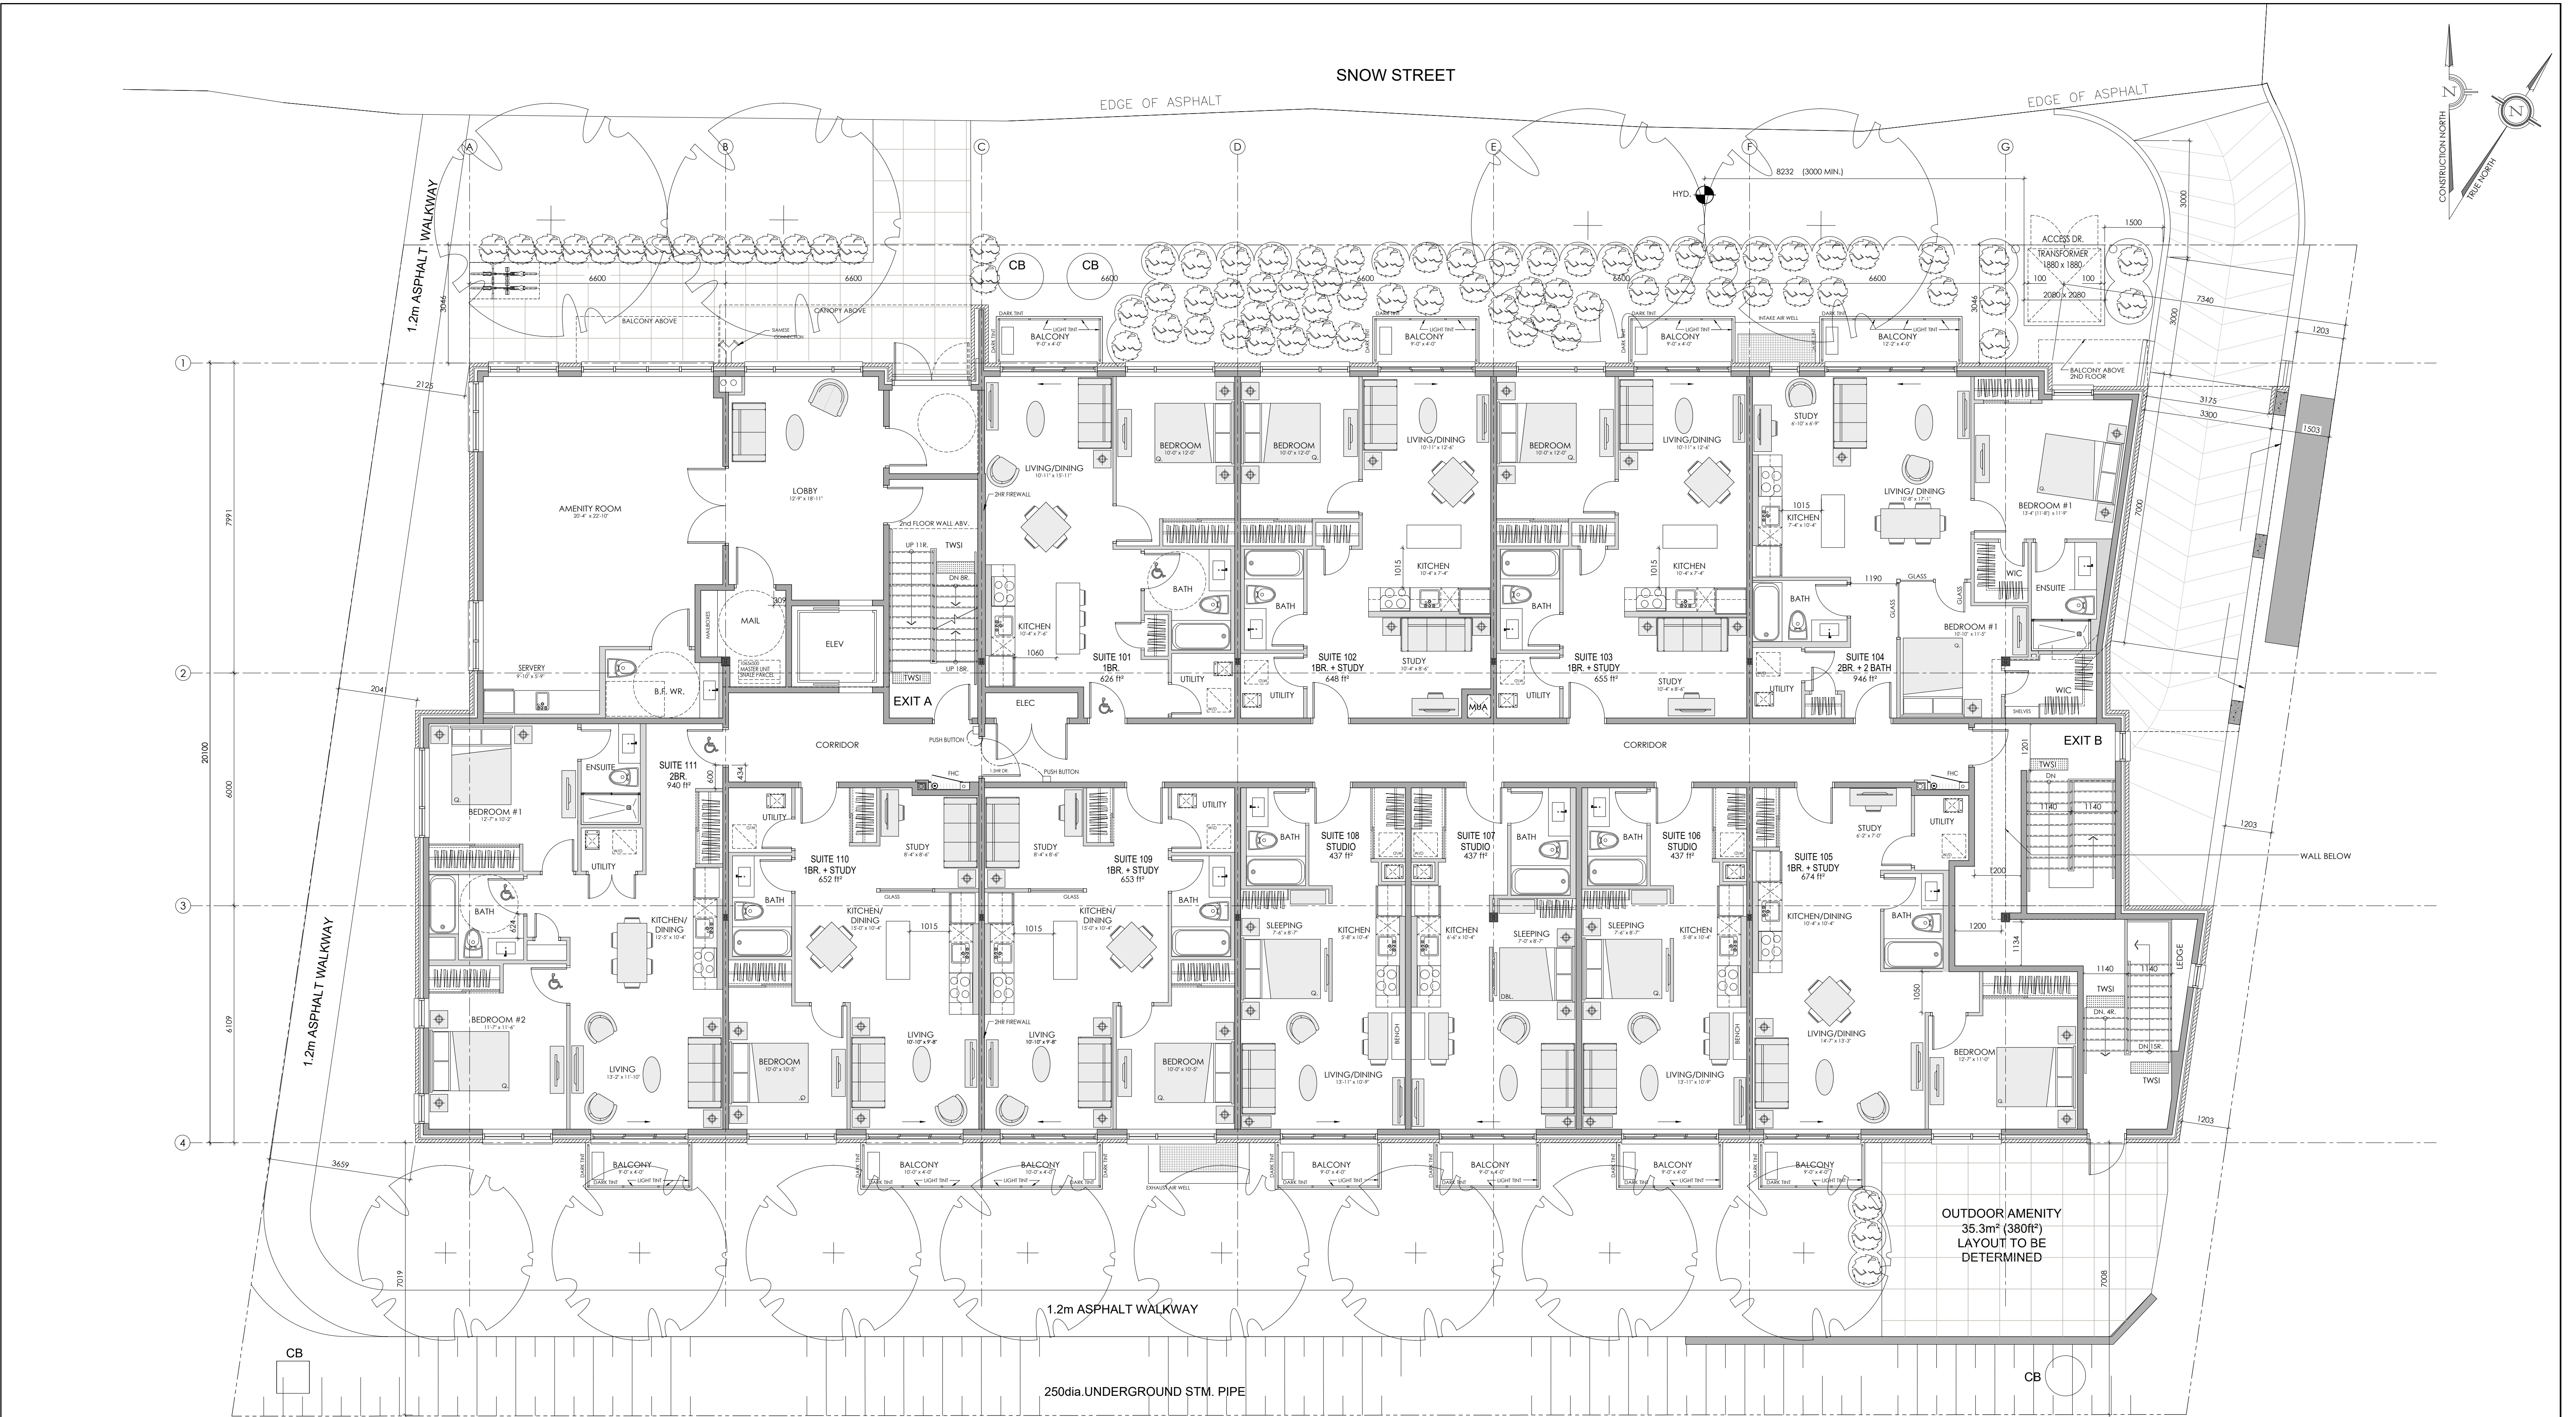

GROUND FLOOR PLAN
SCALE= 1:75 BUILDING AREA = 883.38m² (9,508.62ft²)

11 UNITS
6- 1 BEDROOM
2- 2 BEDROOM
3- STUDIO

**M. David Blakely
Architect Inc.**
2200 Prince of Wales Dr. Suite 101 Ottawa, Ontario
Phone (613) 226-8811 Fax (613) 226-7942 K2E 6Z9

GENERAL NOTES:

1. THE CONTRACTOR IS RESPONSIBLE FOR CHECKING AND VERIFYING ALL DIMENSIONS. ANY DISCREPANCY MUST BE REPORTED TO M. DAVID BLAKELY ARCHITECT INC.
2. ALL WORK AND MATERIALS TO BE IN COMPLIANCE WITH ALL CODES, REGULATIONS, & BY-LAWS.
3. ADDITIONAL DRAWINGS MAY BE ISSUED FOR CLARIFICATION TO ASSIST THE PROPER EXECUTION OF WORK. SUCH DRAWINGS WILL HAVE THE SAME MEANING AND INTENT AS IF THEY WERE INCLUDED WITH THE PLANS IN CONTRACT DOCUMENTS.
4. DO NOT SCALE DRAWINGS.
5. THIS DRAWING SHALL NOT BE USED OR COPIED WITHOUT THE AUTHORIZATION OF THE ARCHITECT.
6. THIS DRAWING SHALL NOT BE USED FOR PERMIT OR CONSTRUCTION UNLESS THE DRAWING BEARS THE ARCHITECT'S SEAL AND SIGNATURE.

SEAL

12.						24.					
11.						23.					
10.						22.					
9.						21.					
8.						20.					
7.						19.					
6.						18.					
5.						17.					
4.						16.					
3.						15.					
2.						14.					
1.	25/02/25	FOR SUBMISSION				13.					
NO.	DATE	DESCRIPTION	REVISED			NO.	DATE	DESCRIPTION	REVISED		

A

B

C

A - DETAIL NUMBER
B - SHEET NUMBER (DETAIL REQUIRED)
C - SHEET NUMBER (DETAIL LOCATION)

PROJECT:
43 UNIT - 4 STOREY APARTMENT BUILDING
1146 SNOW STREET
OTTAWA, ONTARIO

CLIENT:
1146 SNOW STREET INC.
5669 POWER ROAD
OTTAWA, ONTARIO, K1G 3N4


DRAWING TITLE:
GROUND FLOOR PLAN

DATE:
FEB., 2025

SCALE:
1:75


SHEET NO.:
A2

CHECKED:
MDB

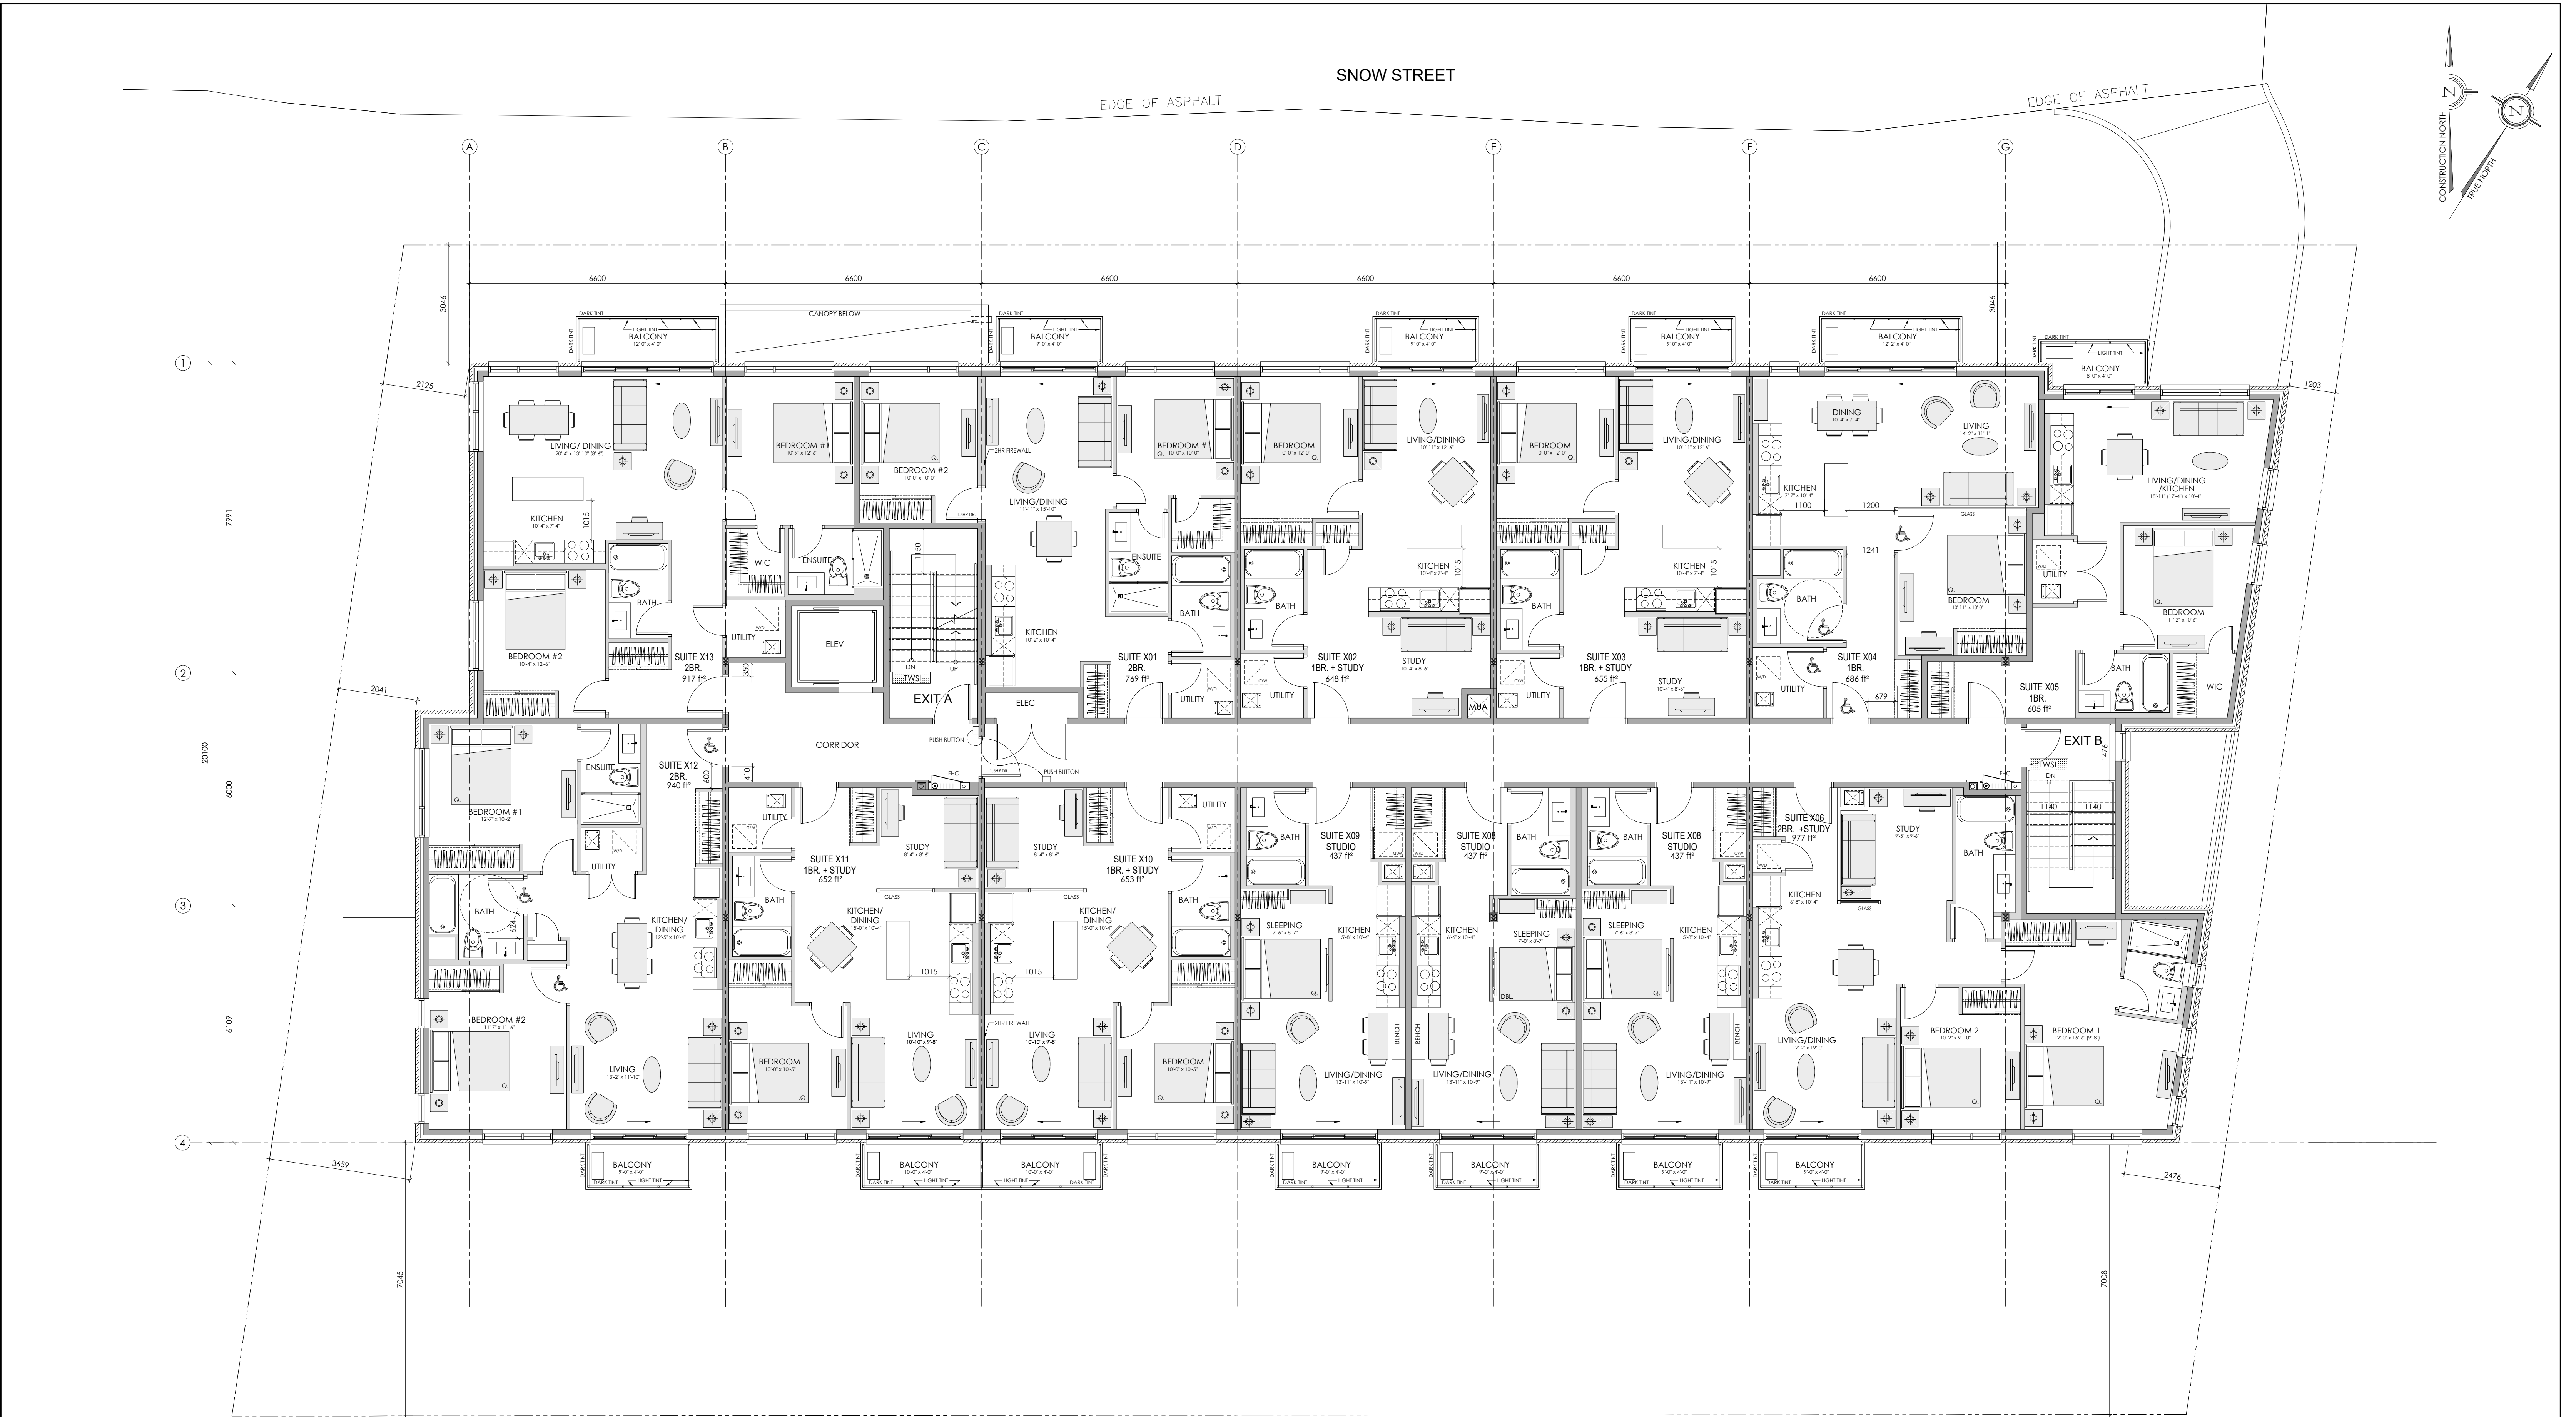

TYPICAL FLOOR PLAN (FLOORS 2 & 3)
SCALE= 1:75 GROSS FLOOR AREA = 915.87m² (9,858.34ft²)

13 UNITS
6- 1 BEDROOM
4- 2 BEDROOM
3- STUDIO

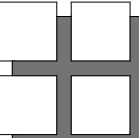

**M. David Blakely
Architect Inc.**
2200 Prince of Wales Dr. Suite 101 Ottawa, Ontario
Phone (613) 226-8811 Fax (613) 226-7942 K2E 6Z9

GENERAL NOTES:

1. THE CONTRACTOR IS RESPONSIBLE FOR CHECKING AND VERIFYING ALL DIMENSIONS. ANY DISCREPANCY MUST BE REPORTED TO M. DAVID BLAKELY ARCHITECT INC.
2. ALL WORK AND MATERIALS TO BE IN COMPLIANCE WITH ALL CODES, REGULATIONS, & BY-LAWS.
3. ADDITIONAL DRAWINGS MAY BE ISSUED FOR CLARIFICATION TO ASSIST THE PROPER EXECUTION OF WORK. SUCH DRAWINGS WILL HAVE THE SAME MEANING AND INTENT AS IF THEY WERE INCLUDED WITH THE PLANS IN CONTRACT DOCUMENTS.
4. DO NOT SCALE DRAWINGS.
5. THIS DRAWING SHALL NOT BE USED OR COPIED WITHOUT THE AUTHORIZATION OF THE ARCHITECT.
6. THIS DRAWING SHALL NOT BE USED FOR PERMIT OR CONSTRUCTION UNLESS THE DRAWING BEARS THE ARCHITECT'S SEAL AND SIGNATURE.

SEAL

12.						24.					
11.						23.					
10.						22.					
9.						21.					
8.						20.					
7.						19.					
6.						18.					
5.						17.					
4.						16.					
3.						15.					
2.						14.					
1.	25/02/25	FOR SUBMISSION				13.					
NO.	DATE	DESCRIPTION				NO.	DATE	DESCRIPTION			
		REVISIONS						REVISIONS			

A

B

C


A - DETAIL NUMBER
B - SHEET NUMBER
(DETAIL REQUIRED)
C - SHEET NUMBER
(DETAIL LOCATION)

PROJECT:
43 UNIT - 4 STOREY APARTMENT BUILDING
1146 SNOW STREET
OTTAWA, ONTARIO

CLIENT:
1146 SNOW STREET INC.
5669 POWER ROAD
OTTAWA, ONTARIO, K1G 3N4

DRAWING TITLE:
**TYPICAL FLOOR PLAN
(FLRS. 2 & 3)**

DATE: FEB., 2025	SCALE: 1:75	SHEET NO.: A3
DRAWN BY: JB	CHECKED: MDB	

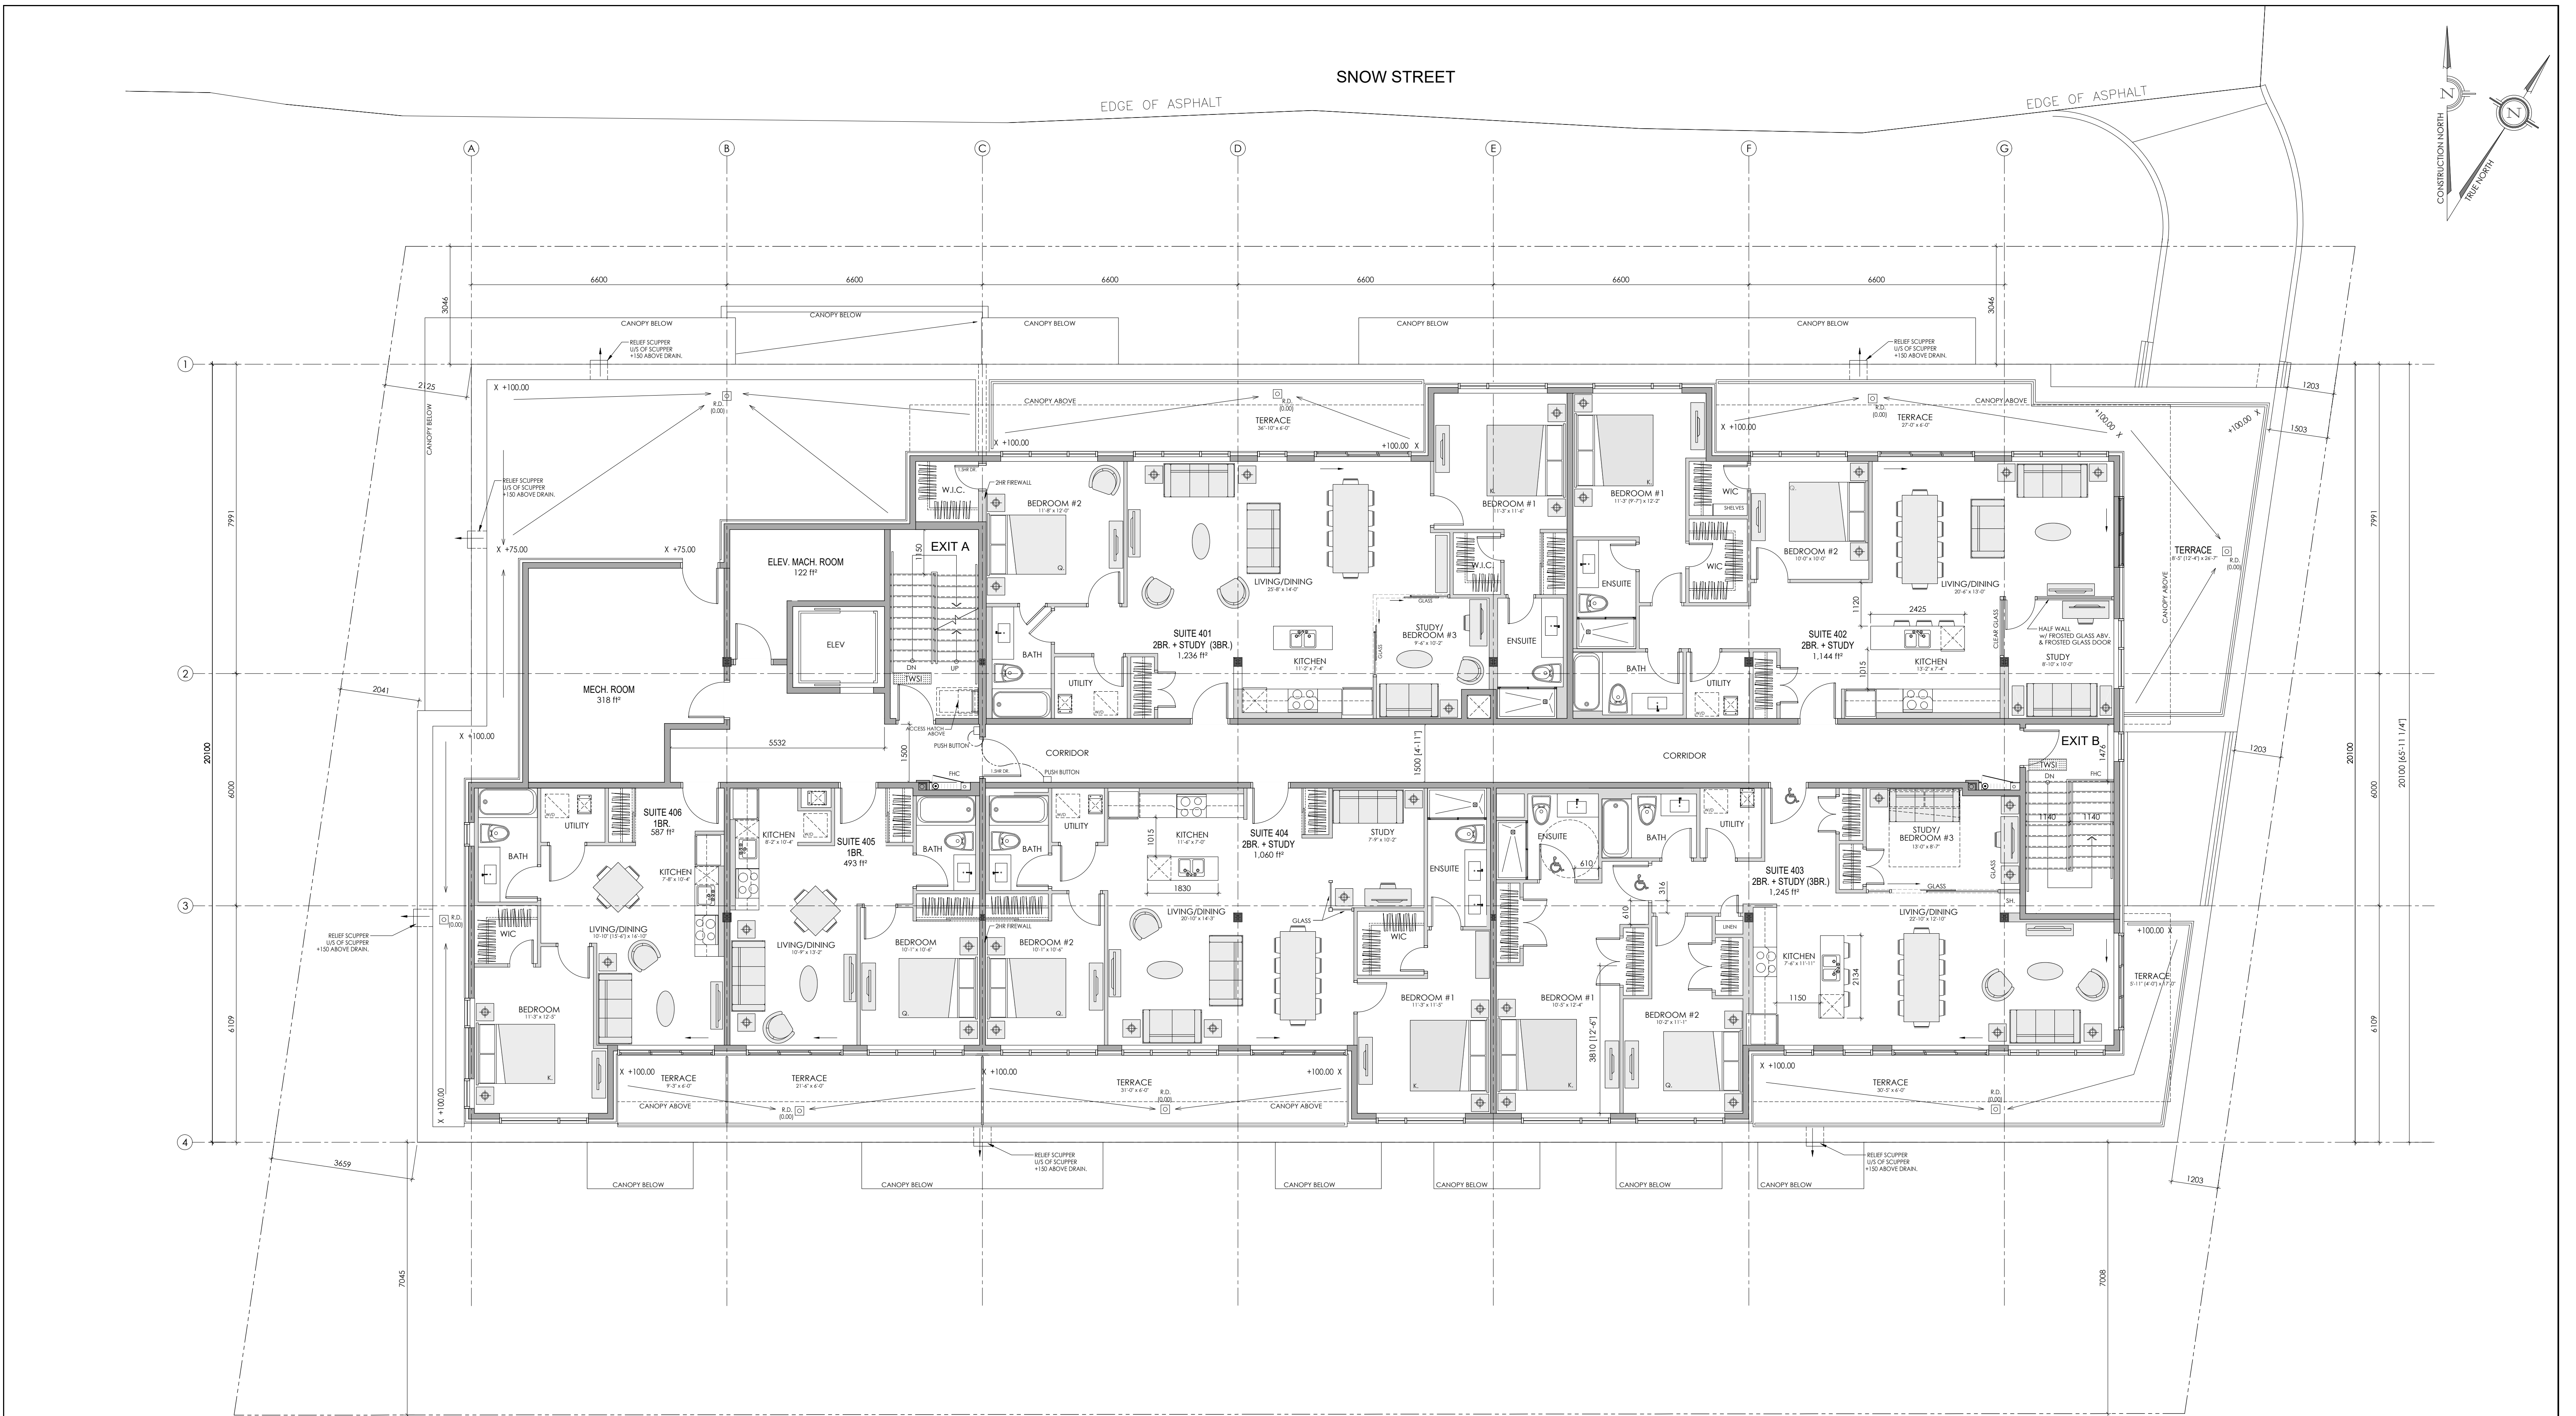

4TH FLOOR PLAN
SCALE= 1:75
GROSS FLOOR AREA = 673.01m² (7,244.21ft²)
6 UNITS
2- 1 BEDROOM
4- 2 BEDROOM

M. David Blakely Architect Inc.
2200 Prince of Wales Dr. Suite 101 Ottawa, Ontario
Phone (613) 226-8811 Fax (613) 226-7942 K2E 6Z9

GENERAL NOTES:

1. THE CONTRACTOR IS RESPONSIBLE FOR CHECKING AND VERIFYING ALL DIMENSIONS. ANY DISCREPANCY MUST BE REPORTED TO M. DAVID BLAKELY ARCHITECT INC.
2. ALL WORK AND MATERIALS TO BE IN COMPLIANCE WITH ALL CODES, REGULATIONS, & BY-LAWS.
3. ADDITIONAL DRAWINGS MAY BE ISSUED FOR CLARIFICATION TO ASSIST THE PROPER EXECUTION OF WORK. SUCH DRAWINGS WILL HAVE THE SAME MEANING AND INTENT AS IF THEY WERE INCLUDED WITH THE PLANS IN CONTRACT DOCUMENTS.
4. DO NOT SCALE DRAWINGS.
5. THIS DRAWING SHALL NOT BE USED OR COPIED WITHOUT THE AUTHORIZATION OF THE ARCHITECT.
6. THIS DRAWING SHALL NOT BE USED FOR PERMIT OR CONSTRUCTION UNLESS THE DRAWING BEARS THE ARCHITECT'S SEAL AND SIGNATURE.

SEAL

12.				24.			
11.				23.			
10.				22.			
9.				21.			
8.				20.			
7.				19.			
6.				18.			
5.				17.			
4.				16.			
3.				15.			
2.				14.			
1.	25/02/25	FOR SUBMISSION	JB	13.			
NO.	DATE	DESCRIPTION	INT.	NO.	DATE	DESCRIPTION	INT.
		REVISIONS				REVISIONS	

A

B

C

A - DETAIL NUMBER
B - SHEET NUMBER (DETAIL REQUIRED)
C - SHEET NUMBER (DETAIL LOCATION)

PROJECT:
43 UNIT - 4 STOREY APARTMENT BUILDING
1146 SNOW STREET
OTTAWA, ONTARIO

CLIENT:
1146 SNOW STREET INC.
5669 POWER ROAD
OTTAWA, ONTARIO, K1G 3N4

DRAWING TITLE:
FOURTH (4th) FLOOR PLAN



DATE:
FEB., 2025

SCALE:
1:75

SHEET NO.:
A4

DRAWN BY:
JB

CHECKED:
MDB

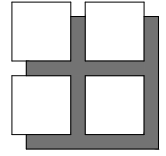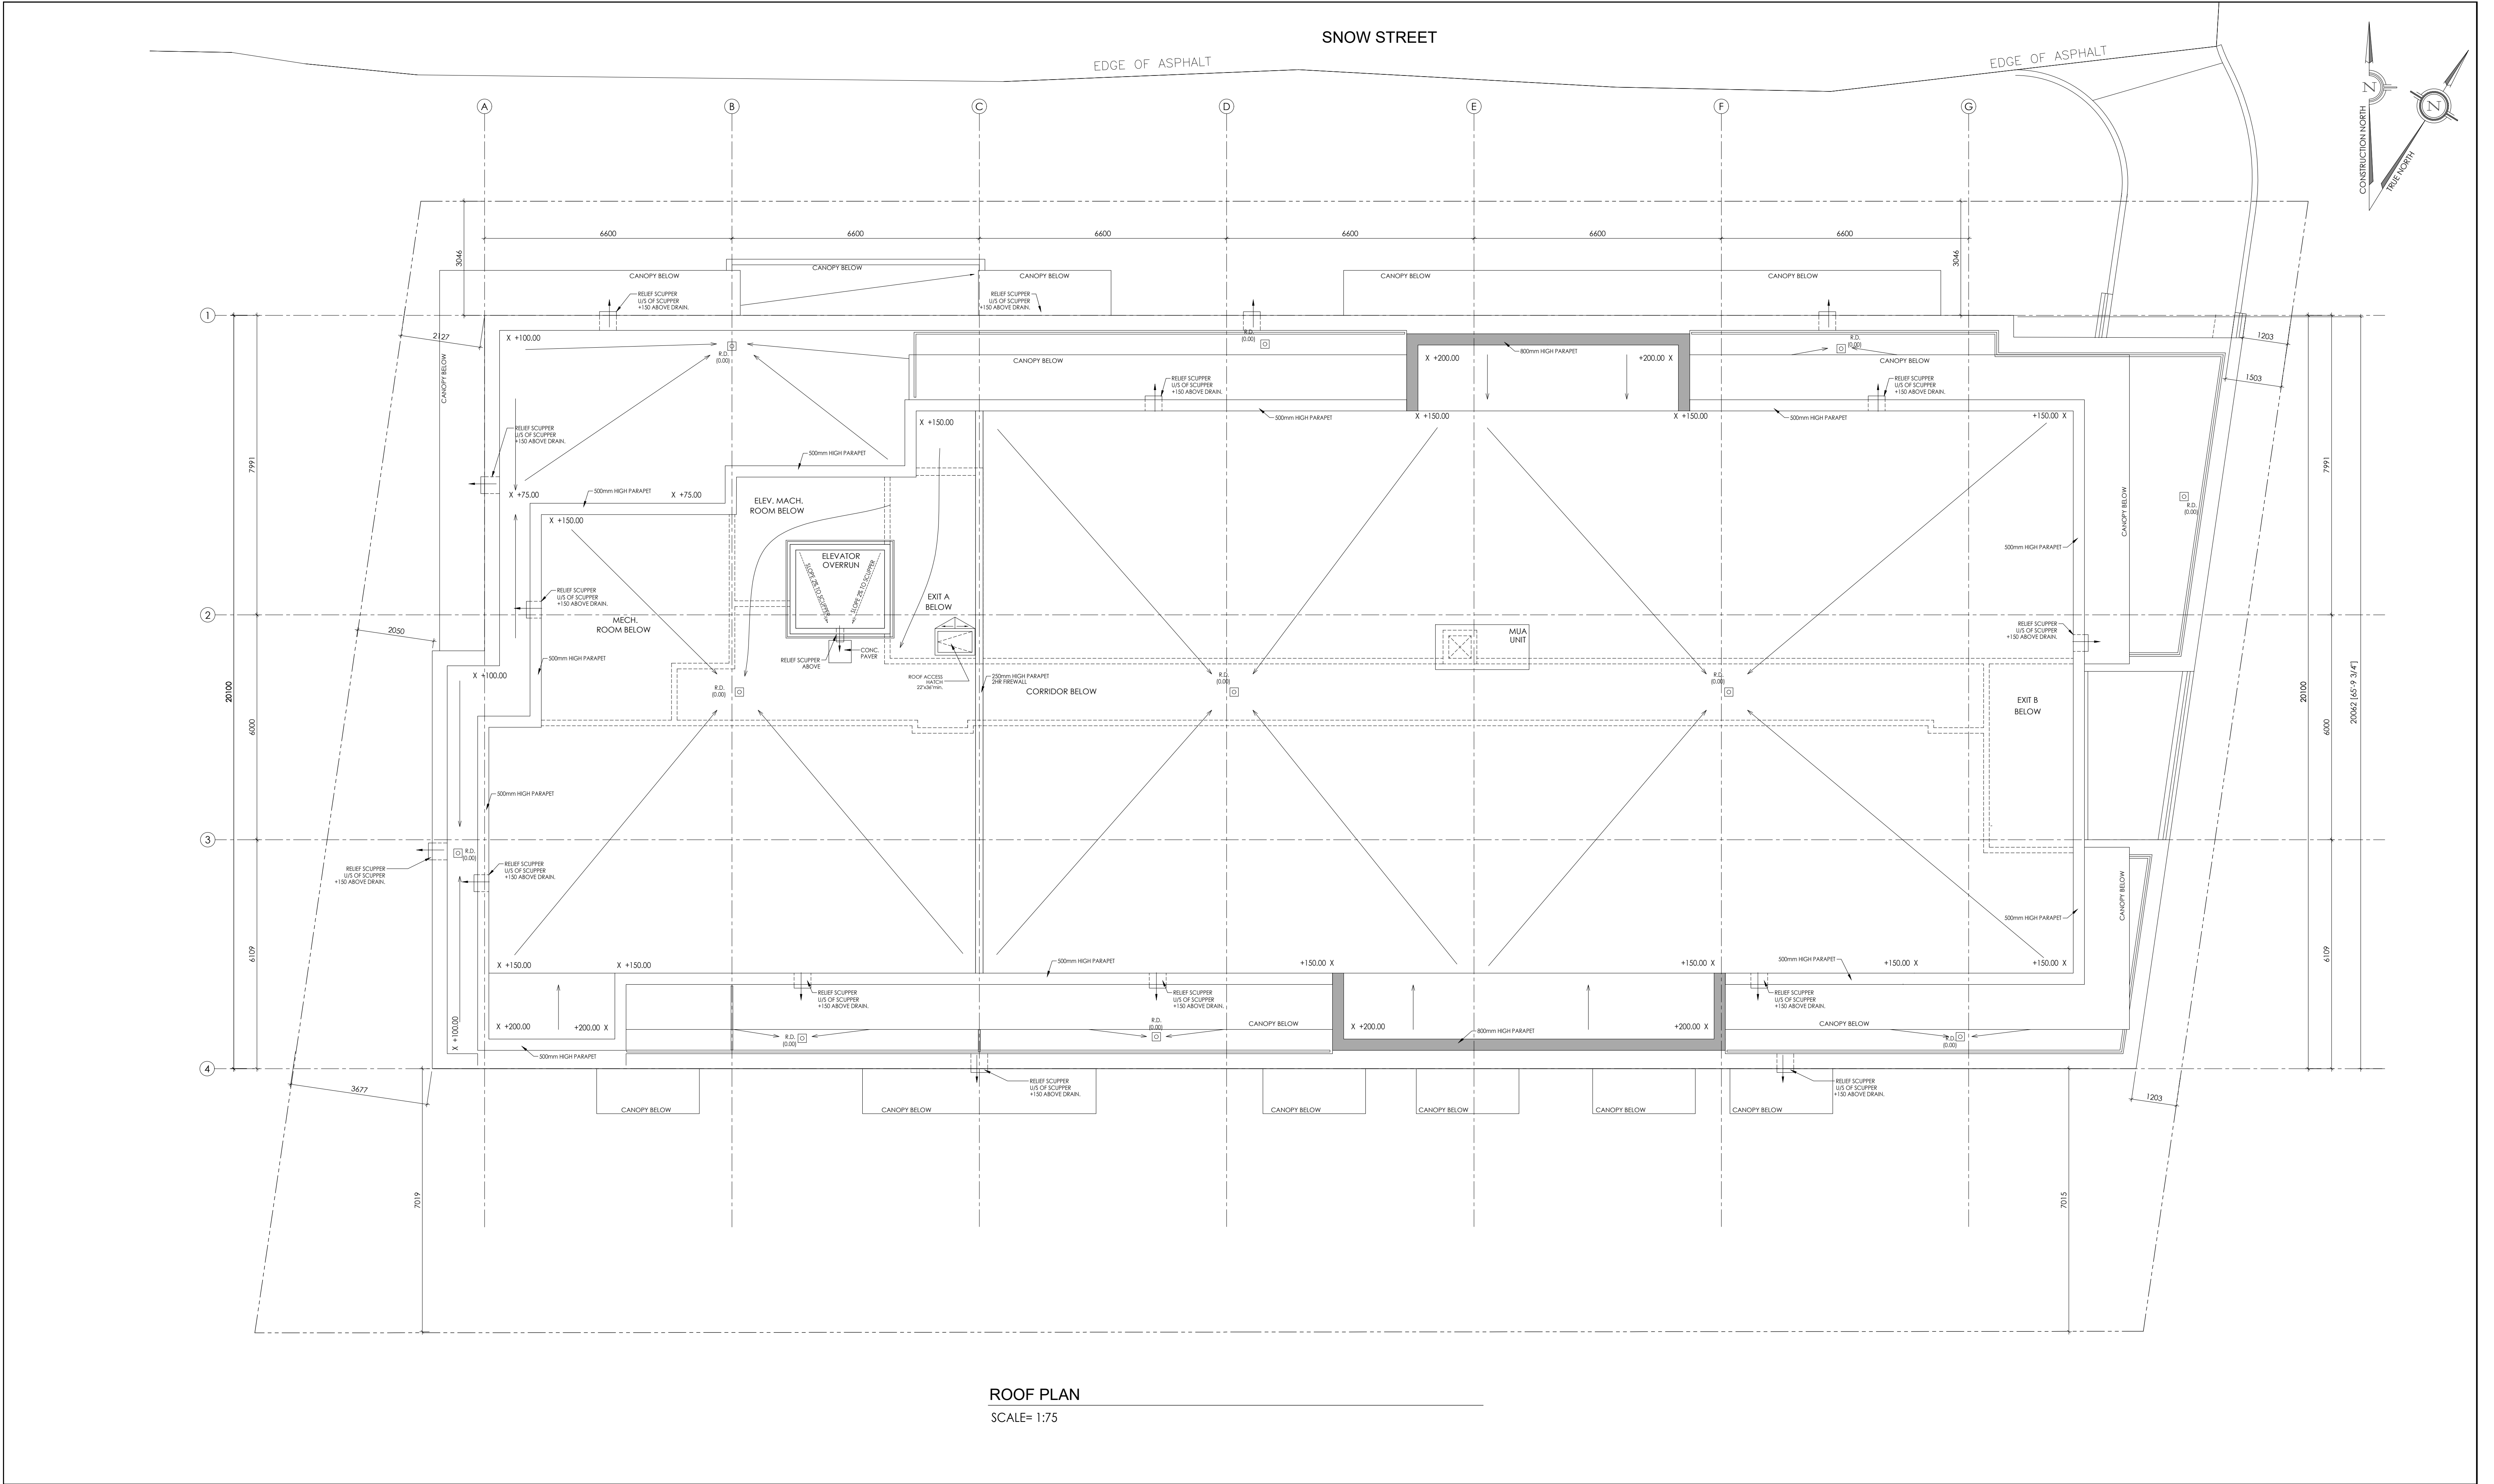

**M. David Blakely
Architect Inc.**

2200 Prince of Wales Dr. Suite 101 Ottawa, Ontario
Phone (613) 226-8811 Fax (613) 226-7942 K2E 6Z9


GENERAL NOTES:

1. THE CONTRACTOR IS RESPONSIBLE FOR CHECKING AND VERIFYING ALL DIMENSIONS. ANY DISCREPANCY MUST BE REPORTED TO M. DAVID BLAKELY ARCHITECT INC.
2. ALL WORK AND MATERIALS TO BE IN COMPLIANCE WITH ALL CODES, REGULATIONS, & BY-LAWS.
3. ADDITIONAL DRAWINGS MAY BE ISSUED FOR CLARIFICATION TO ASSIST THE PROPER EXECUTION OF WORK. SUCH DRAWINGS WILL HAVE THE SAME MEANING AND INTENT AS IF THEY WERE INCLUDED WITH THE PLANS IN CONTRACT DOCUMENTS.
4. DO NOT SCALE DRAWINGS.
5. THIS DRAWING SHALL NOT BE USED OR COPIED WITHOUT THE AUTHORIZATION OF THE ARCHITECT.
6. THIS DRAWING SHALL NOT BE USED FOR PERMIT OR CONSTRUCTION UNLESS THE DRAWING BEARS THE ARCHITECT'S SEAL AND SIGNATURE.

SEAL

12.						24.					
11.						23.					
10.						22.					
9.						21.					
8.						20.					
7.						19.					
6.						18.					
5.						17.					
4.						16.					
3.						15.					
2.						14.					
1.	25/02/25	FOR SUBMISSION				13.					
NO.	DATE	DESCRIPTION				NO.	DATE	DESCRIPTION			
		REVISIONS						REVISIONS			

24.						13.					
23.						12.					
22.						11.					
21.						10.					
20.						9.					
19.						8.					
18.						7.					
17.						6.					
16.						5.					
15.						4.					
14.						3.					
13.						2.					
12.						1.					
NO.	DATE	DESCRIPTION				NO.	DATE	DESCRIPTION			
		REVISIONS						REVISIONS			

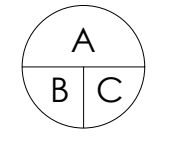

A - DETAIL NUMBER
B - SHEET NUMBER
(DETAIL REQUIRED)
C - SHEET NUMBER
(DETAIL LOCATION)

PROJECT:
43 UNIT - 4 STOREY APARTMENT BUILDING
1146 SNOW STREET
OTTAWA, ONTARIO

CLIENT:
1146 SNOW STREET INC.
5669 POWER ROAD
OTTAWA, ONTARIO, K1G 3N4

DRAWING TITLE:
ROOF PLAN

DATE:
FEB., 2025

SCALE:
1:75

SHEET No.:

DRAWN BY:
JB

CHECKED:
MDB

A5