



ARCHITECTURE
+
PLANNING

414 Churchill Avenue North
Ottawa, Ontario, K1Z 5C6
613-262-5480 info@rjhll.ca rjhll.ca

3.	2025-04-08	REVISED SPC APPLICATION
2.	2025-02-04	ISSUED FOR SPC + RE-ZONING
1.	2024-11-25	SITE PLAN COORDINATION
No.	Y / M / D	REVISION

It is the responsibility of the appropriate contractor to check & verify all dimensions on site and report all errors &/or omissions to the architect. All contractors must comply with all pertinent codes & by-laws, & use proprietary products as directed by the manufacturer. Do not scale drawings. Copyright reserved.



SWEETLAND
APARTMENTS


83-91 SWEETLAND OTTAWA, ONTARIO, K1N 7T9

FLOOR PLANS

Drawn By:	Date:
AW	NOV 2024
Project No:	Scale:
2407	1:125

A1.1

PLOTTED Tue, 24 Feb 2025

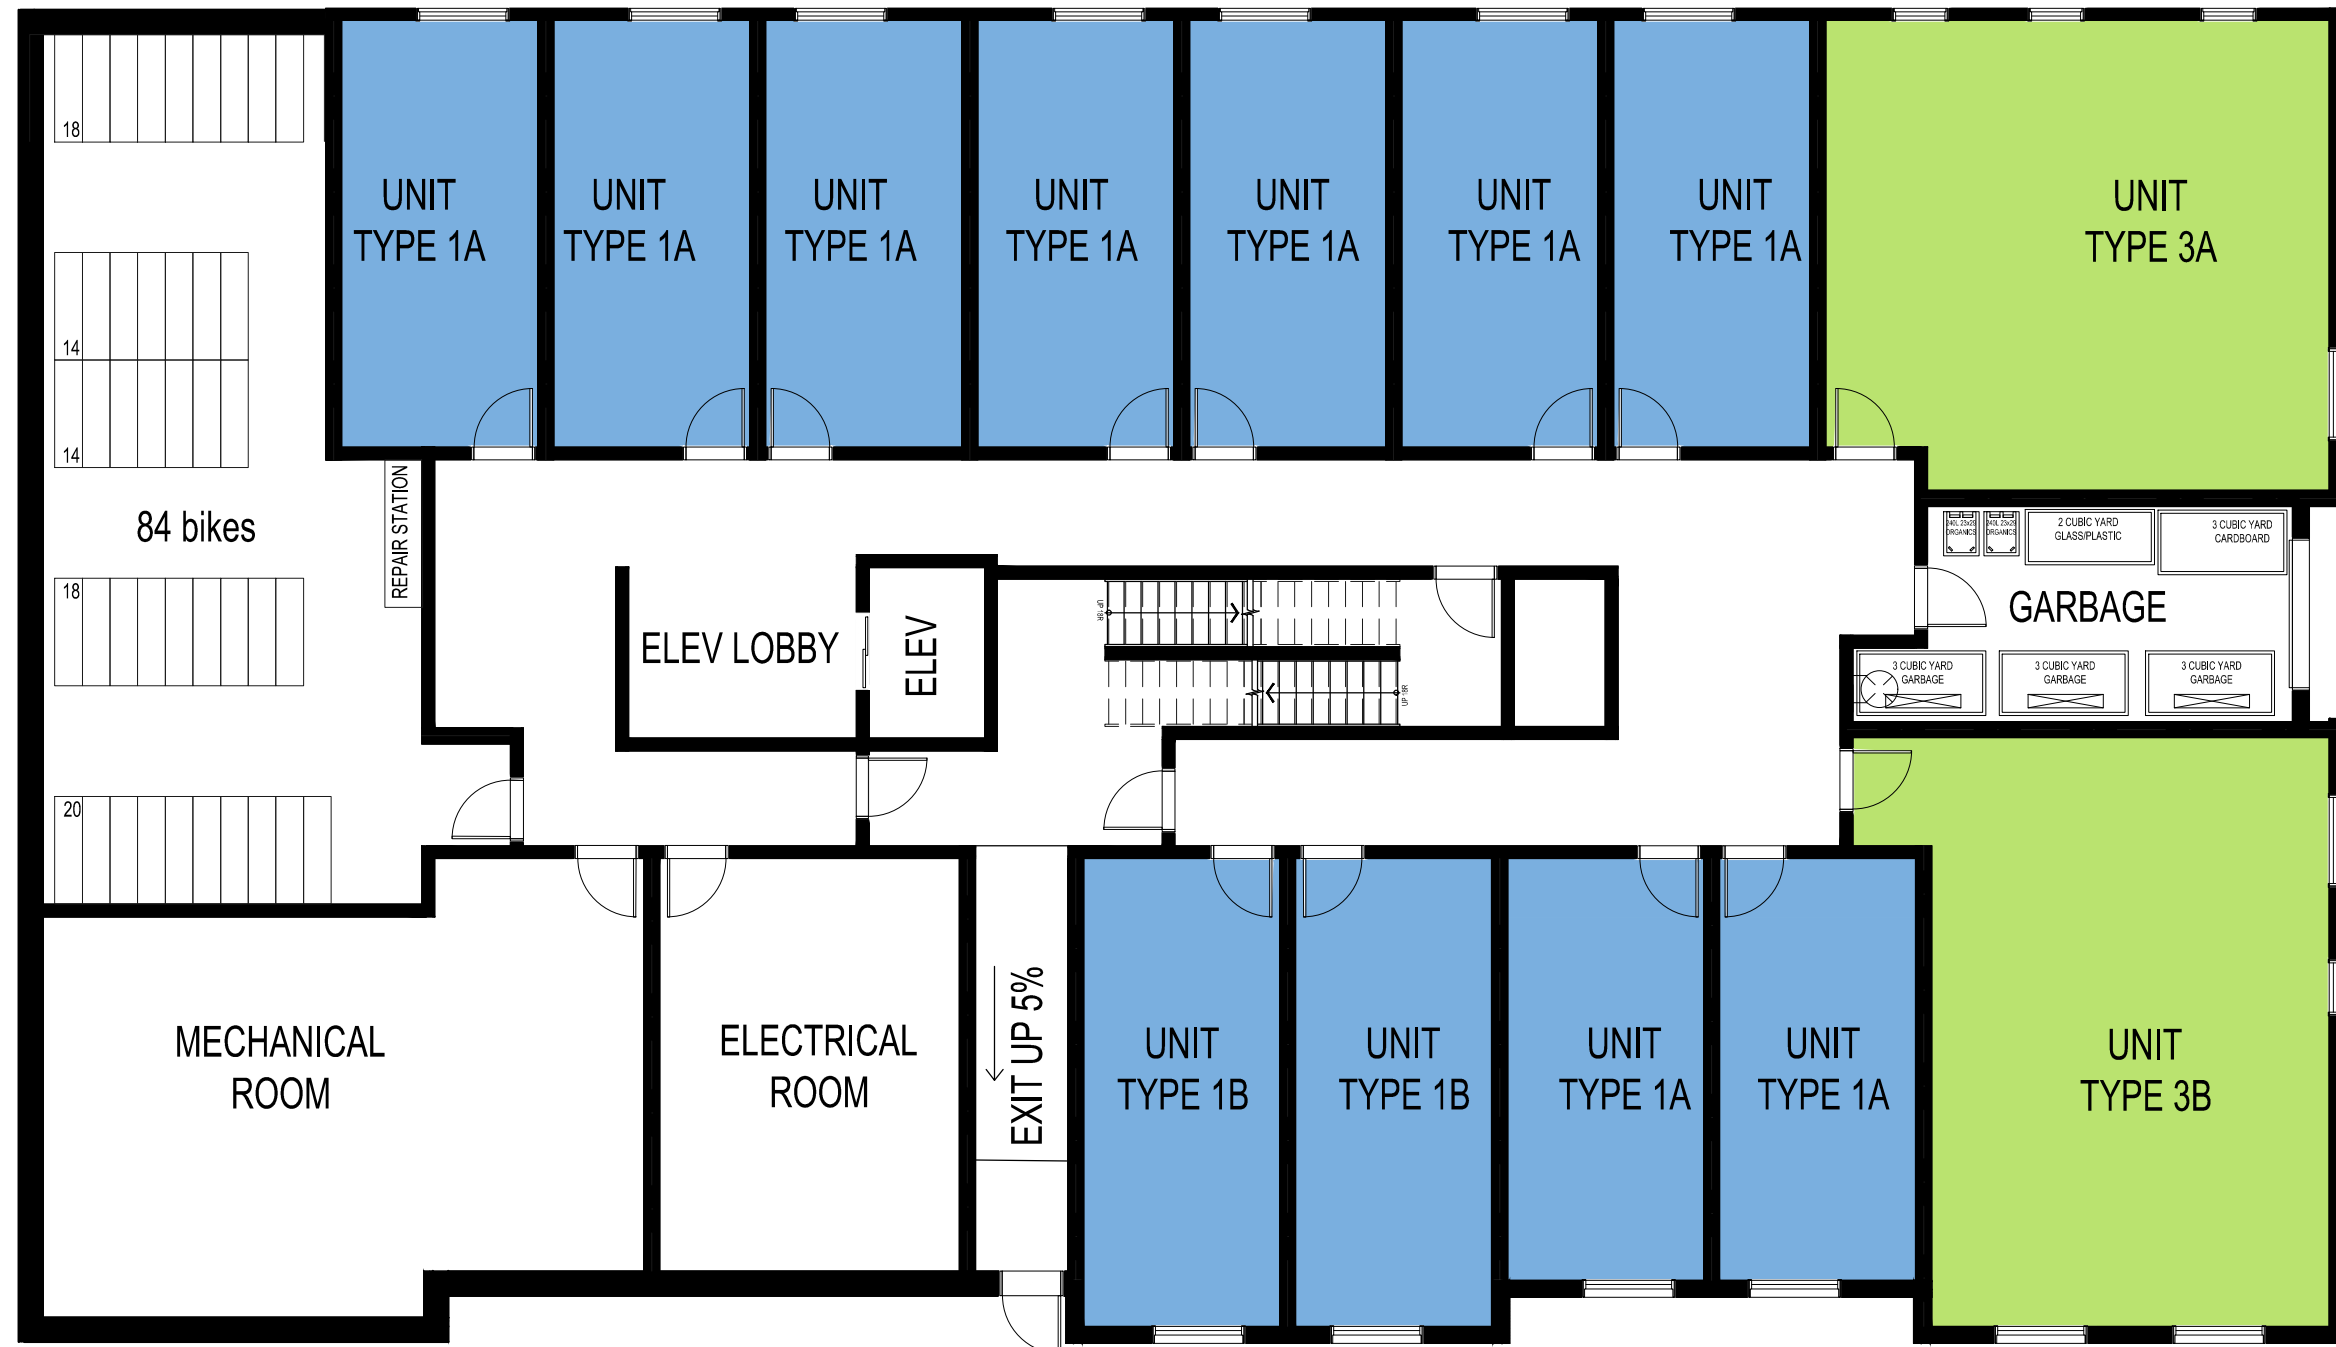

1 BASEMENT PLAN
SCALE: 1:125



2 GROUND FLOOR PLAN
SCALE: 1:125



3 SECOND AND THIRD FLOOR PLAN
SCALE: 1:125



4 FOURTH FLOOR PLAN
SCALE: 1:125

UNIT TYPE	# OF UNITS	# OF BEDS
3 BED	18	54
2 BED	3	6
BACH.	63	63
TOTAL	84 UNITS	123 BEDS