

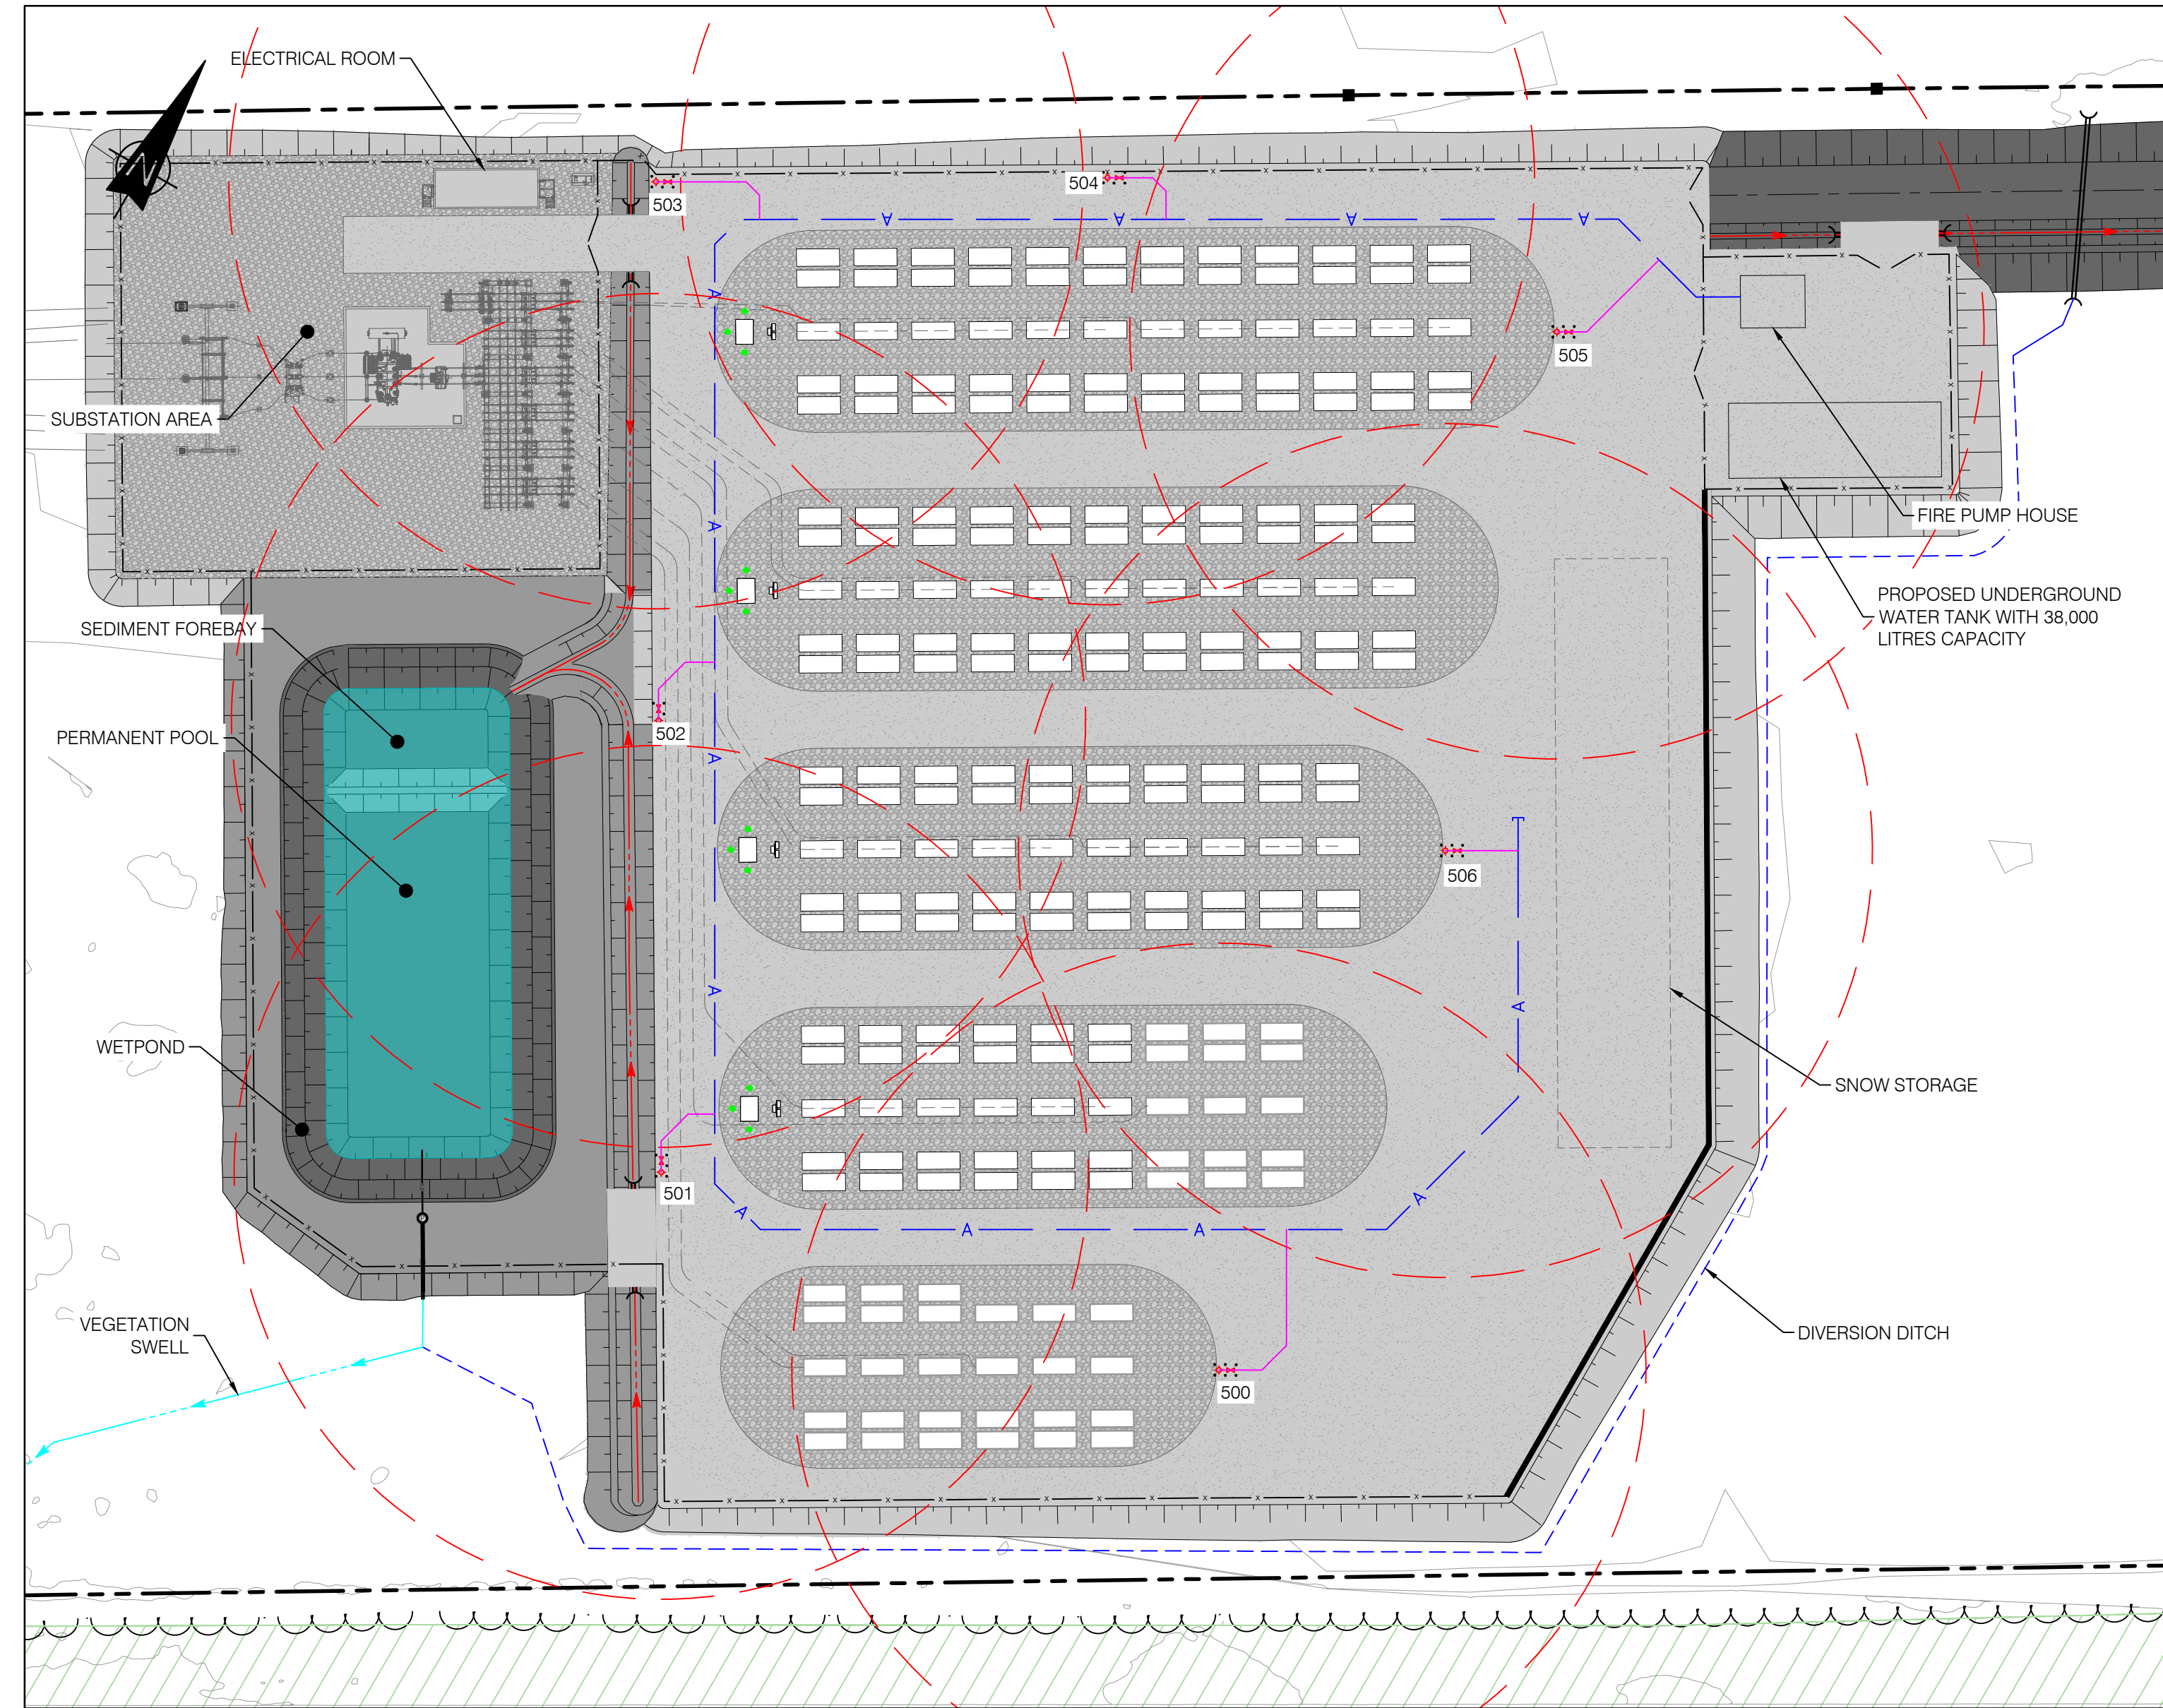


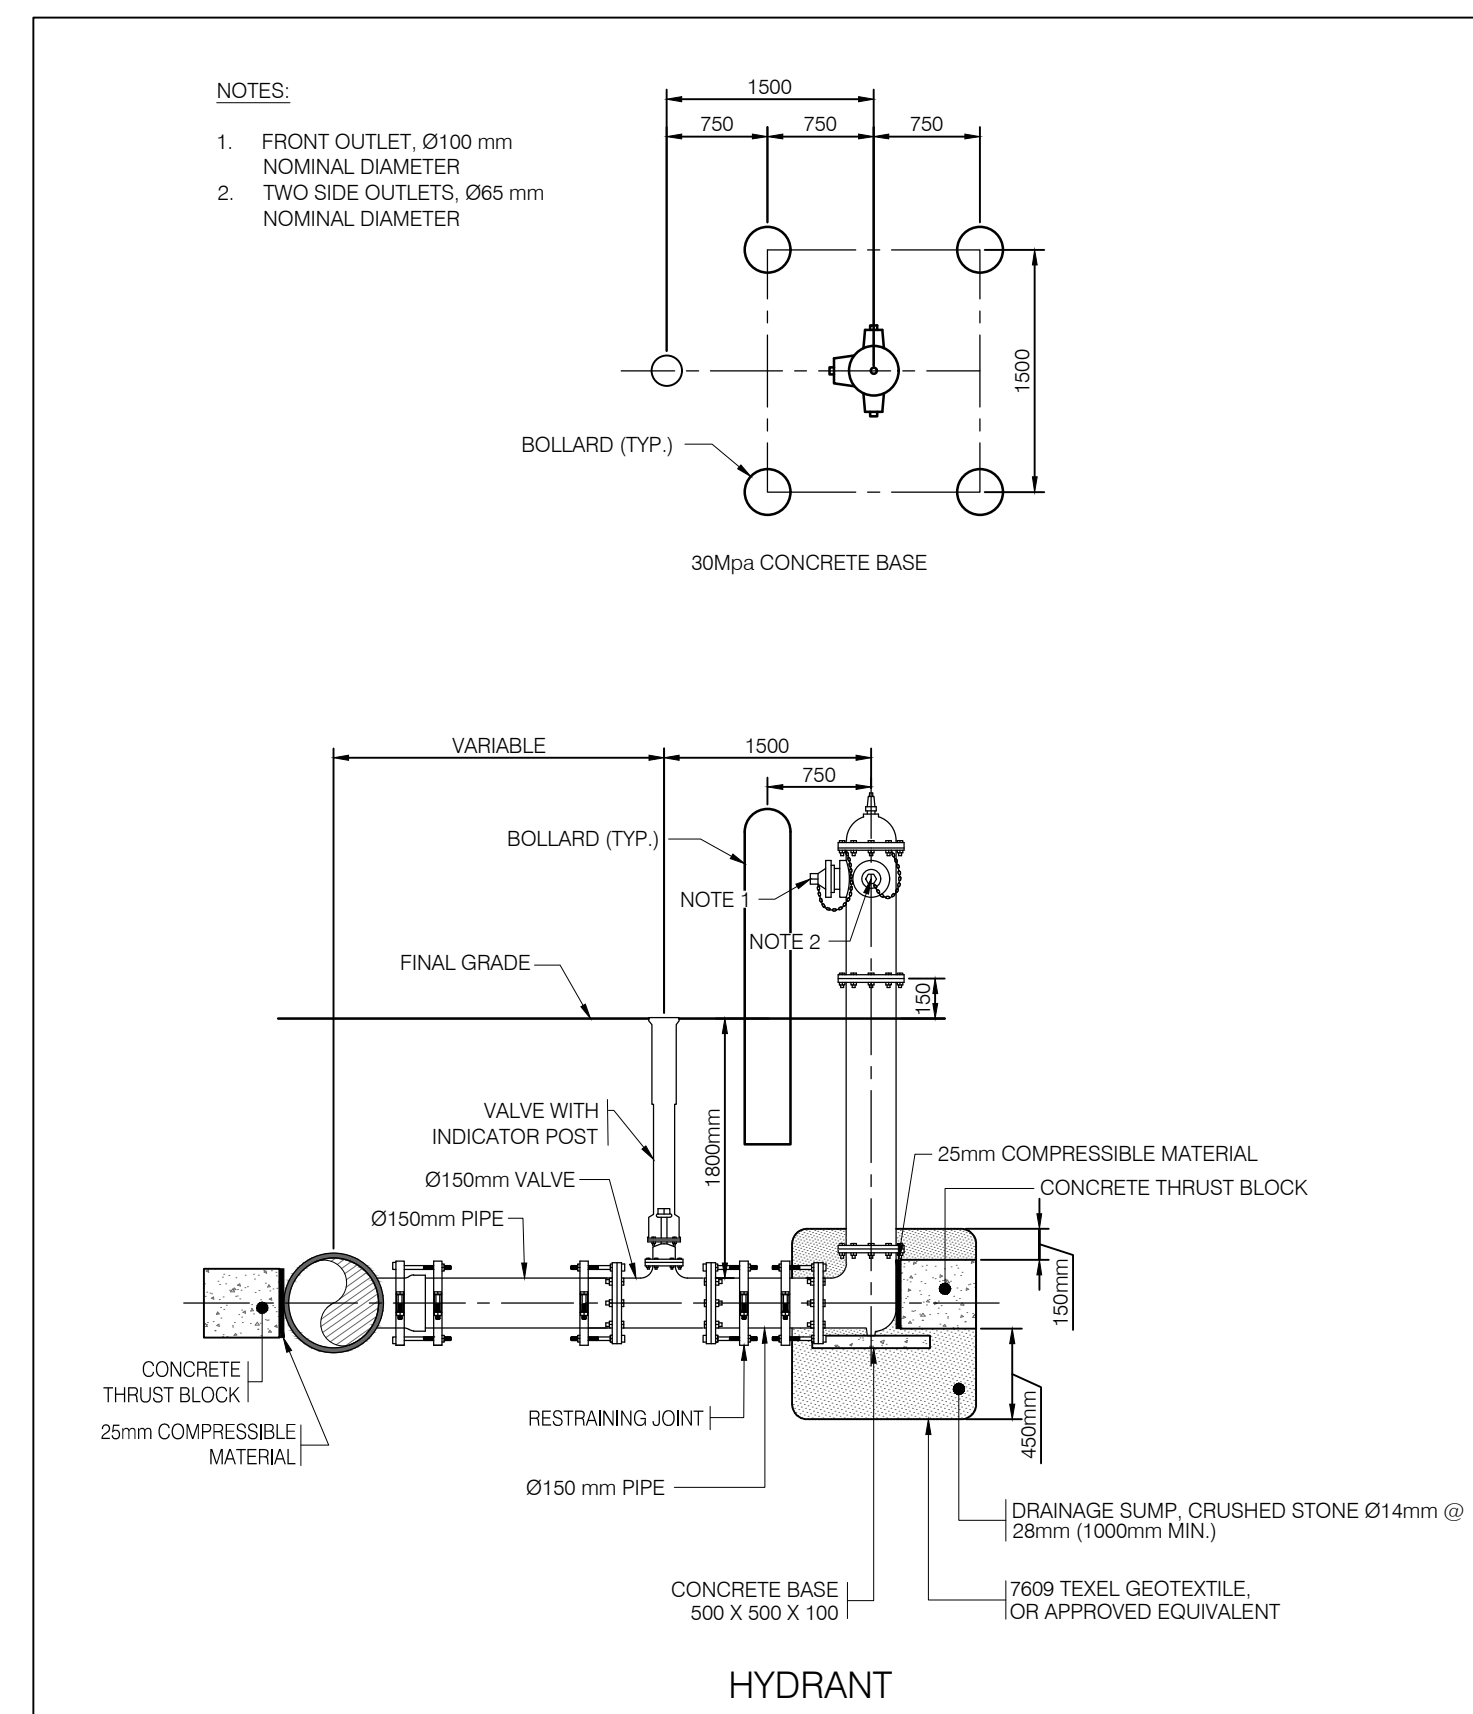

COORDINATES TABLE			
# POINT	X (E)	Y (N)	DESCRIPTION
500	363558.799	5008354.695	HYDRANT
501	363477.068	5008339.597	HYDRANT
502	363444.994	5008394.385	HYDRANT
503	363406.837	5008459.750	HYDRANT
504	363461.487	5008491.963	HYDRANT
505	363526.996	5008504.762	HYDRANT
506	363549.875	5008433.816	HYDRANT

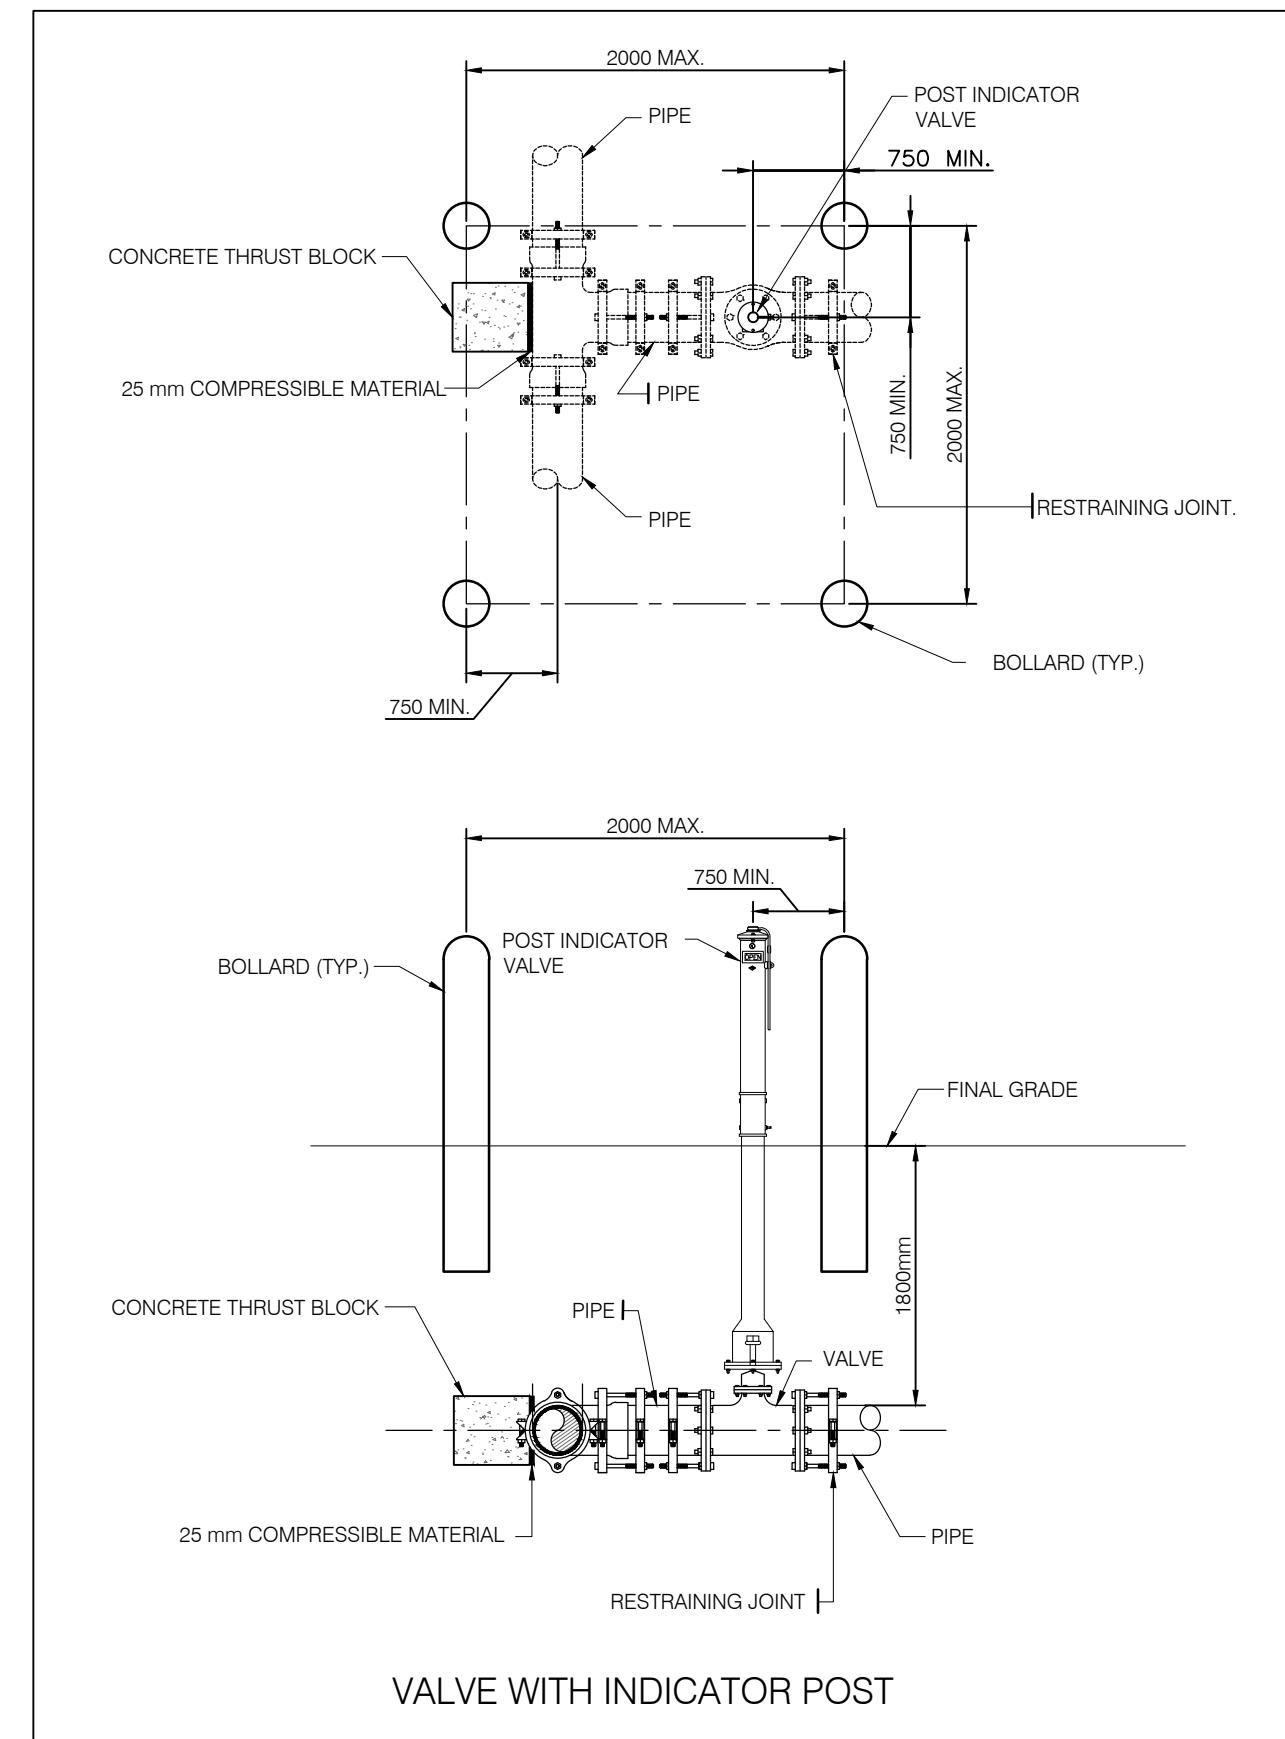

	LEGEND
WATERCOURSE DITCH	
NATURAL RUNOFF CORRIDOR	
DIVERSION DITCH	
PROPOSED FENCE	
PROPERTY LIMIT	
STORMWATER SEWER	
VEGETATION SWELL	
PROPOSED FENCE	
PROPERTY LIMIT	
STORMWATER SEWER	
MAIN PIPE FIRE PROTECTION 200mm HDPE DR11 PE4710	
PIPE CONNECTION 150mm HDPE DR11 PE4710	
HYDRANT	
HYDRANTS BOLLARDS	
BATTERY CORNERS BOLLARDS	
POST INDICATOR VALVE	
60m RADIUS PROTECTION	
FLOW DIRECTION PROPOSED GRADE	
PROPOSED CULVERT	
TREE LINE	
CULTIVATED AREA	
ACCES ROAD	
PROPOSED INSULATING STONE SURFACE AREA	
PROPOSED GRAVEL SURFACE AREA	
PROPOSED GRADE	
EXISTING GRADE ELEVATION	
BATTERY/MVT GROUP	
AUXILIARY TRANSFORMER	
WET POND	
EXISTING POLE	
MONUMENT	

- NOTES:
1. COORDINATES SYSTEM MTM_NAD83_ZONE 9
 2. ALL UNITS ARE IN METERS UNLESS OTHERWISE INDICATED
 3. THIS SITE PLAN HAS BEEN BASED ON THE SURVEYORS TOPOGRAPHY SKETCH PREPARED BY TULLOCH GEOMATICS INC. DATED MARCH 12, 2025
 4. LOT ADDRESS: 4186 WILLIAM MCEWEN DR. OTTAWA

SCALE 1:750

PROJECT: TRAIL ROAD BESS

TITLE: CIVIL
BESS SITE
FIRE PROTECTION LOCATION

DESIGNED BY: B. THOMAS	DRAFTED BY: A. MENESSE		
PREPARED BY: B. THOMAS	CHECKED BY: V. BRUNELLE P. Eng, P.E.O No. 100617887		
SCALE: 1:750	DATE: 2025-04-24		
DRAWING No.: 7154024-200000-41-D40-0001	SHEET: 01	SIZE: A1	REV. AB

CLIENT:

Evolugen
by Brookfield Renewable

SEAL:	
-------	--

241437	TOPOGRAPHIC PLAN OF SURVEY					
SURFACE LIDAR	LIDAR DTM OTTAWA-GATINEAU 2019-20 PACKAGE M	AB	FOR PERMITTING	B. THOMAS	V. BRUNELLE P. Eng. P.E.O No. 100617887	2025-05-01
7154024300000-47-D20-0001-02	TRAIL BESS - 150 MW - 230 kV - 34.5 kV SUBSTATION	AA	FOR COMMENTS	B. THOMAS	V. BRUNELLE P. Eng. P.E.O No. 100617887	2025-05-01
DRAWING No.	DESCRIPTION	REV	DESCRIPTION	PREPARED BY	CHECKED BY	DATE
REFERENCE DRAWINGS		REVISIONS				

FOR PERMITTING
NOT TO BE USED FOR CONSTRUCTION