


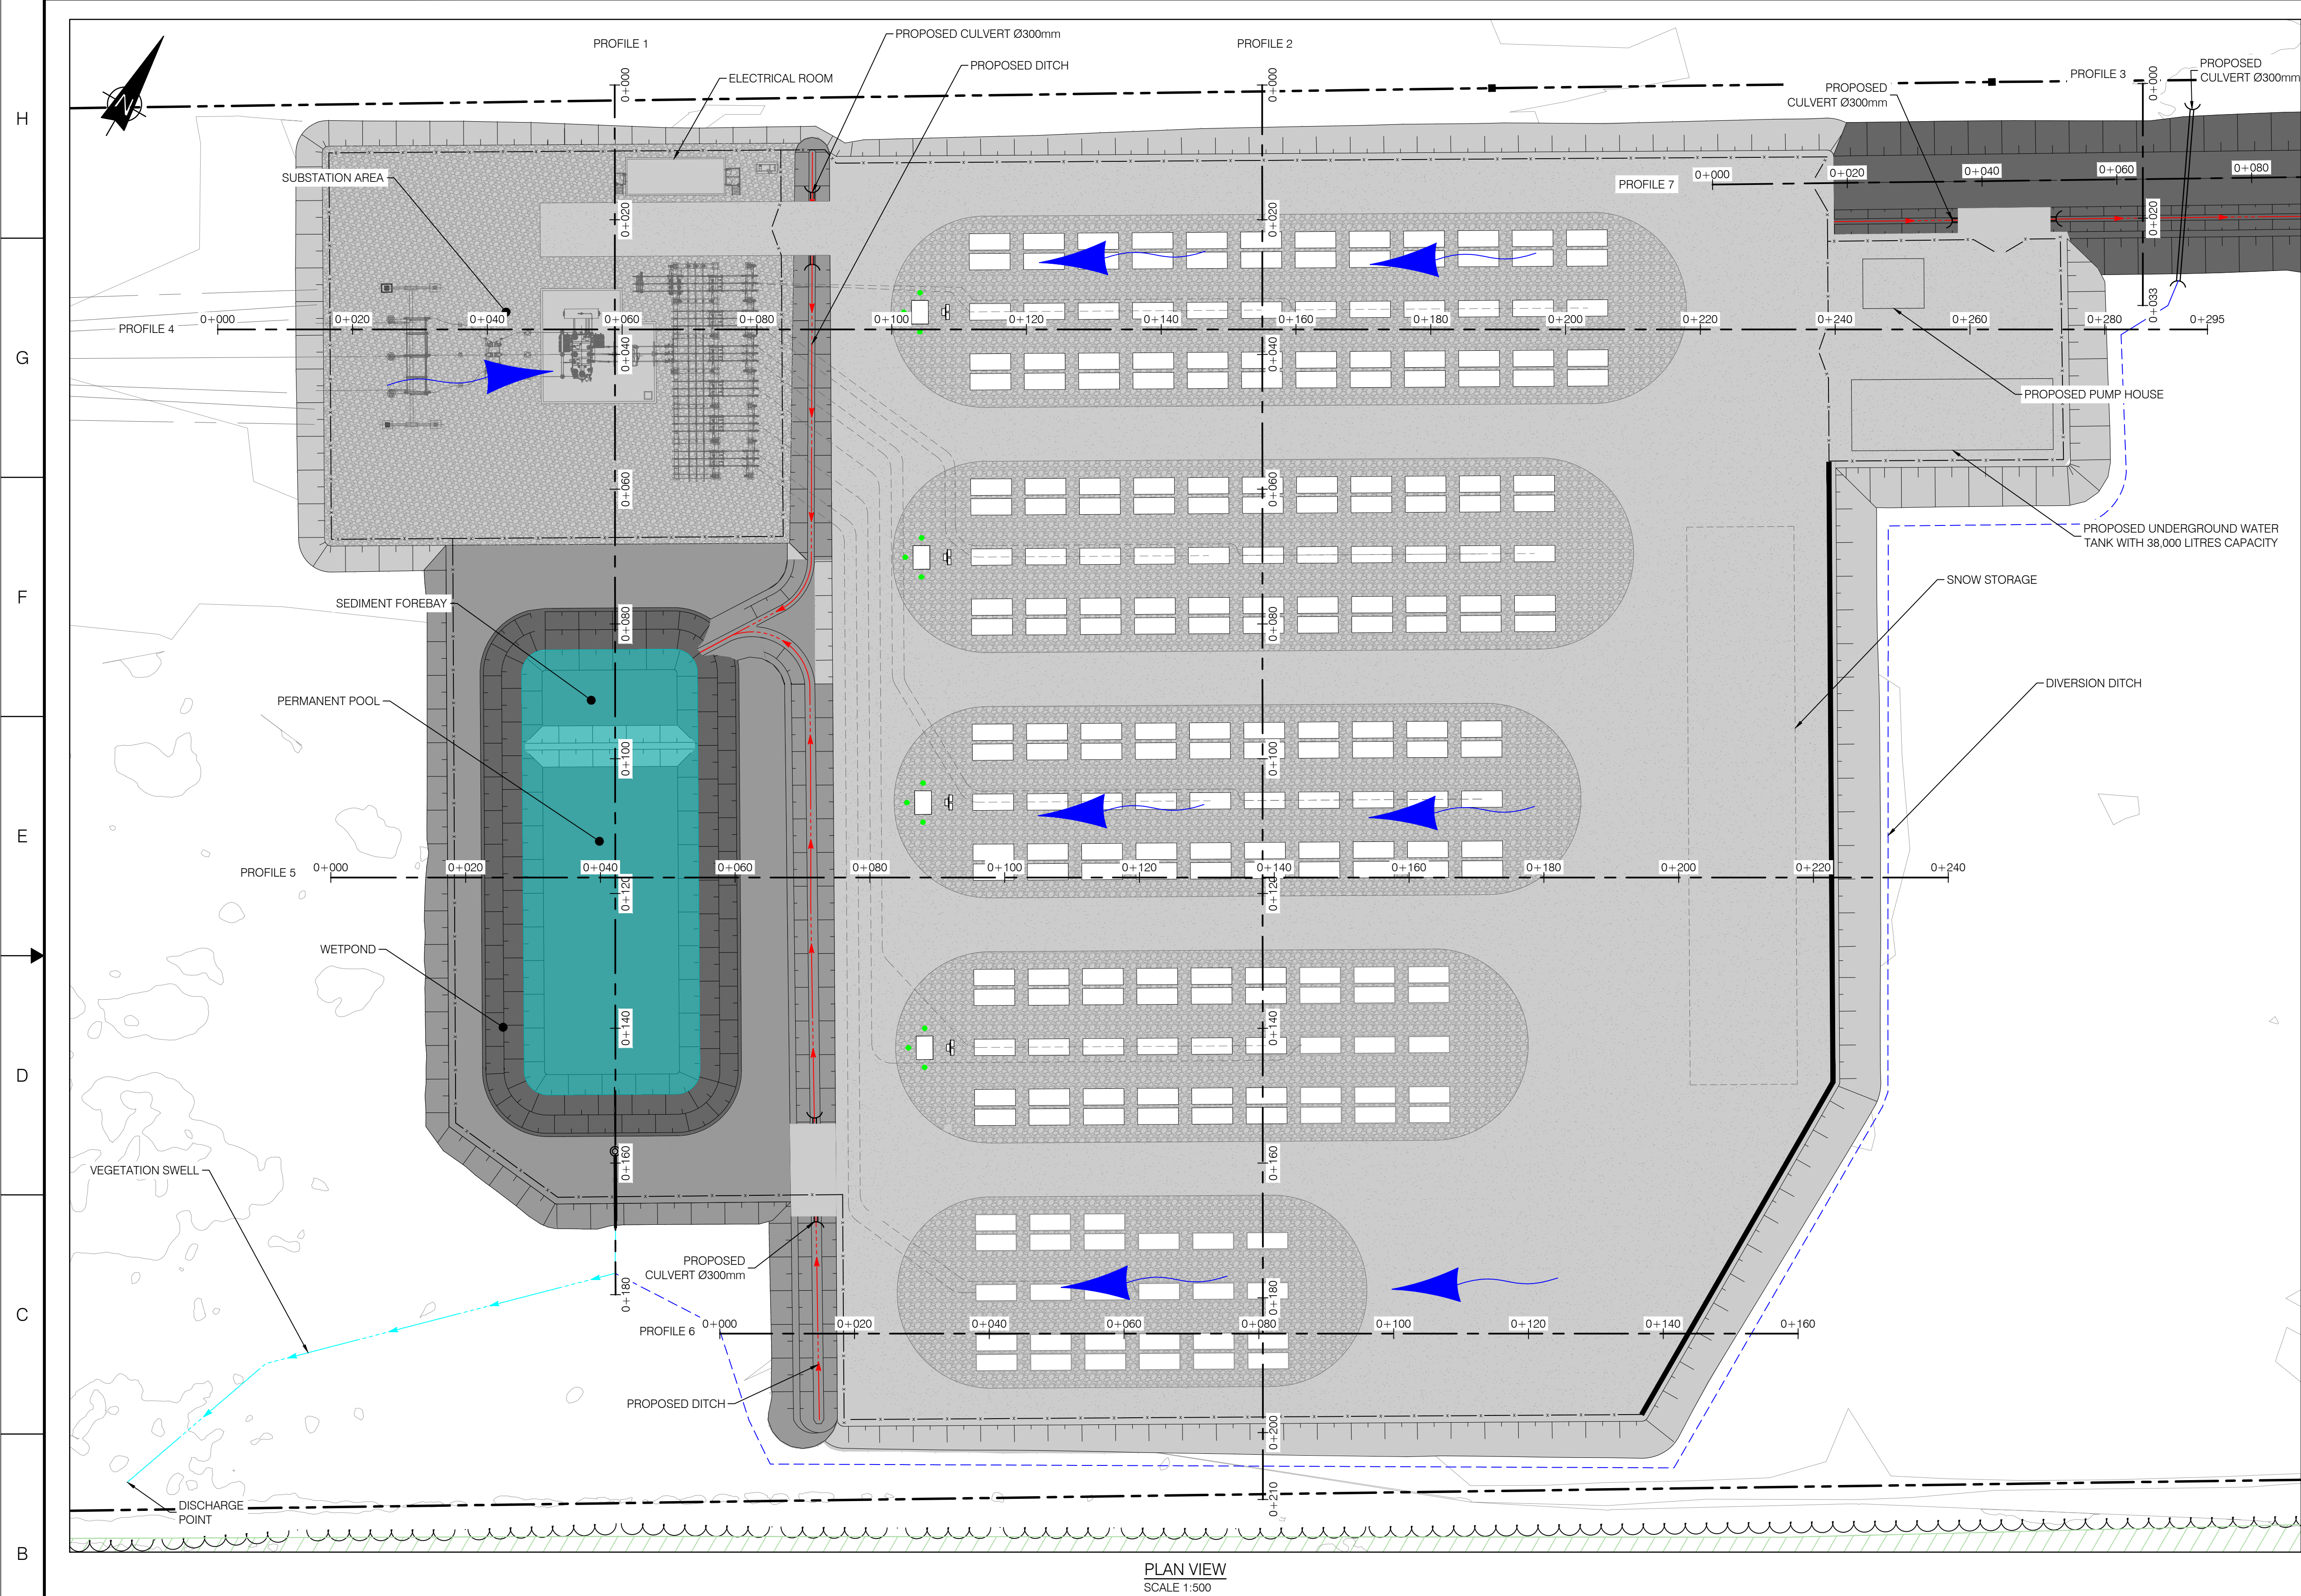

KEY PLAN

LEGEND

- WATERCOURSE DITCH
- NATURAL RUNOFF CORRIDOR
- DIVERSION DITCH
- PROPOSED FENCE
- PROPERTY LIMIT
- STORMWATER SEWER
- VEGETATION SWELL
- PROPOSED FENCE
- PROPERTY LIMIT
- STORMWATER SEWER
- MAIN PIPE FIRE PROTECTION 200mm HDPE DR11 PE4710
- PIPE CONNECTION 150mm HDPE DR11 PE4710
- HYDRANT
- HYDRANTS BOLLARDS
- BATTERY CORNERS BOLLARDS
- POST INDICATOR VALVE
- 60m RADIUS PROTECTION
- FLOW DIRECTION PORPOSED GRADE
- PROPOSED CULVERT
- TREE LINE
- CULTIVATED AREA
- ACCES ROAD
- PROPOSED INSULATING STONE SURFACE AREA
- PROPOSED GRAVEL SURFACE AREA
- PROPOSED GRADE
- EXISTING GRADE ELEVATION
- BATTERY/MVT GROUP
- AUXILLARY TRANSFORMER
- WET POND
- EXISTING POLE
- MONUMENT

- NOTES:
- COORDINATES SYSTEM MTM_NAD83_ZONE 9
 - ALL UNITS ARE IN METERS UNLESS OTHERWISE INDICATED
 - THIS SITE PLAN HAS BEEN BASED ON THE SURVEYORS TOPOGRAPHY SKETCH PREPARED BY TULLOCH GEOMATICS INC. DATED MARCH 12, 2025
 - LOT ADDRESS: 4186 WILLIAM MCEWEN DR, OTTAWA



FOR PERMITTING
NOT TO BE USED FOR CONSTRUCTION

241437	TOPOGRAPHIC PLAN OF SURVEY					
SURFACE LIDAR	LIDAR DTM OTTAWA-GATINEAU 2019-20 PACKAGE M	AB	FOR PERMITTING	B. THOMAS	V. BRUNELLE P. Eng. P.E.O No. 100617887	2025-05-09
7154024300000-47-D20-0001-02	TRAIL BESS - 150 MW - 230 kV - 34.5 kV SUBSTATION	AA	FOR COMMENTS	B. THOMAS	V. BRUNELLE P. Eng. P.E.O No. 100617887	2025-05-02
DRAWING No.	DESCRIPTION	REV	DESCRIPTION	PREPARED BY	CHECKED BY	DATE
REFERENCE DRAWINGS		REVISIONS				

SEAL:

CLIENT:

PROJECT: TRAIL ROAD BESS	
TITLE: CIVIL BESS SITE PLAN VIEW SECTIONS	
DESIGNED BY: B. THOMAS	DRAFTED BY: A. MENESSES
PREPARED BY: B. THOMAS	CHECKED BY: V. BRUNELLE P. Eng. P.E.O No. 100617887
SCALE: 1:500	DATE: 2025-04-24
DRAWING No.: 7154024-200000-41-D52-0001	SHEET: 01
	SIZE: A1
	REV: AB