



DATE DRAWN: SEP 2024
DRAWN: SB
CHECKED: EK
SCALE: 1:100


CRAFTSMAN TOWN BLOCK

FOUNDATION PLAN, E-STAR
CRAFTSMAN ELEVATION, BLOCK 59




ENERGY STAR
PARTICIPANT

225 FOUNDATION WALL

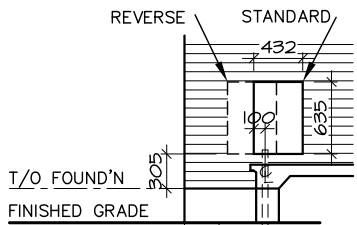


METER BOX
CONDUIT

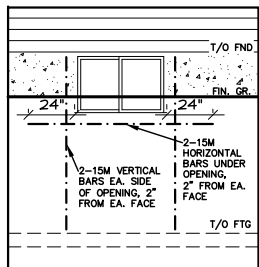

WINDOW
OPENING REINF.

SEE SHEET A-5
OF BLOCK
PLANS FOR
FOOTING WIDTHS
& REINFORCEMENT

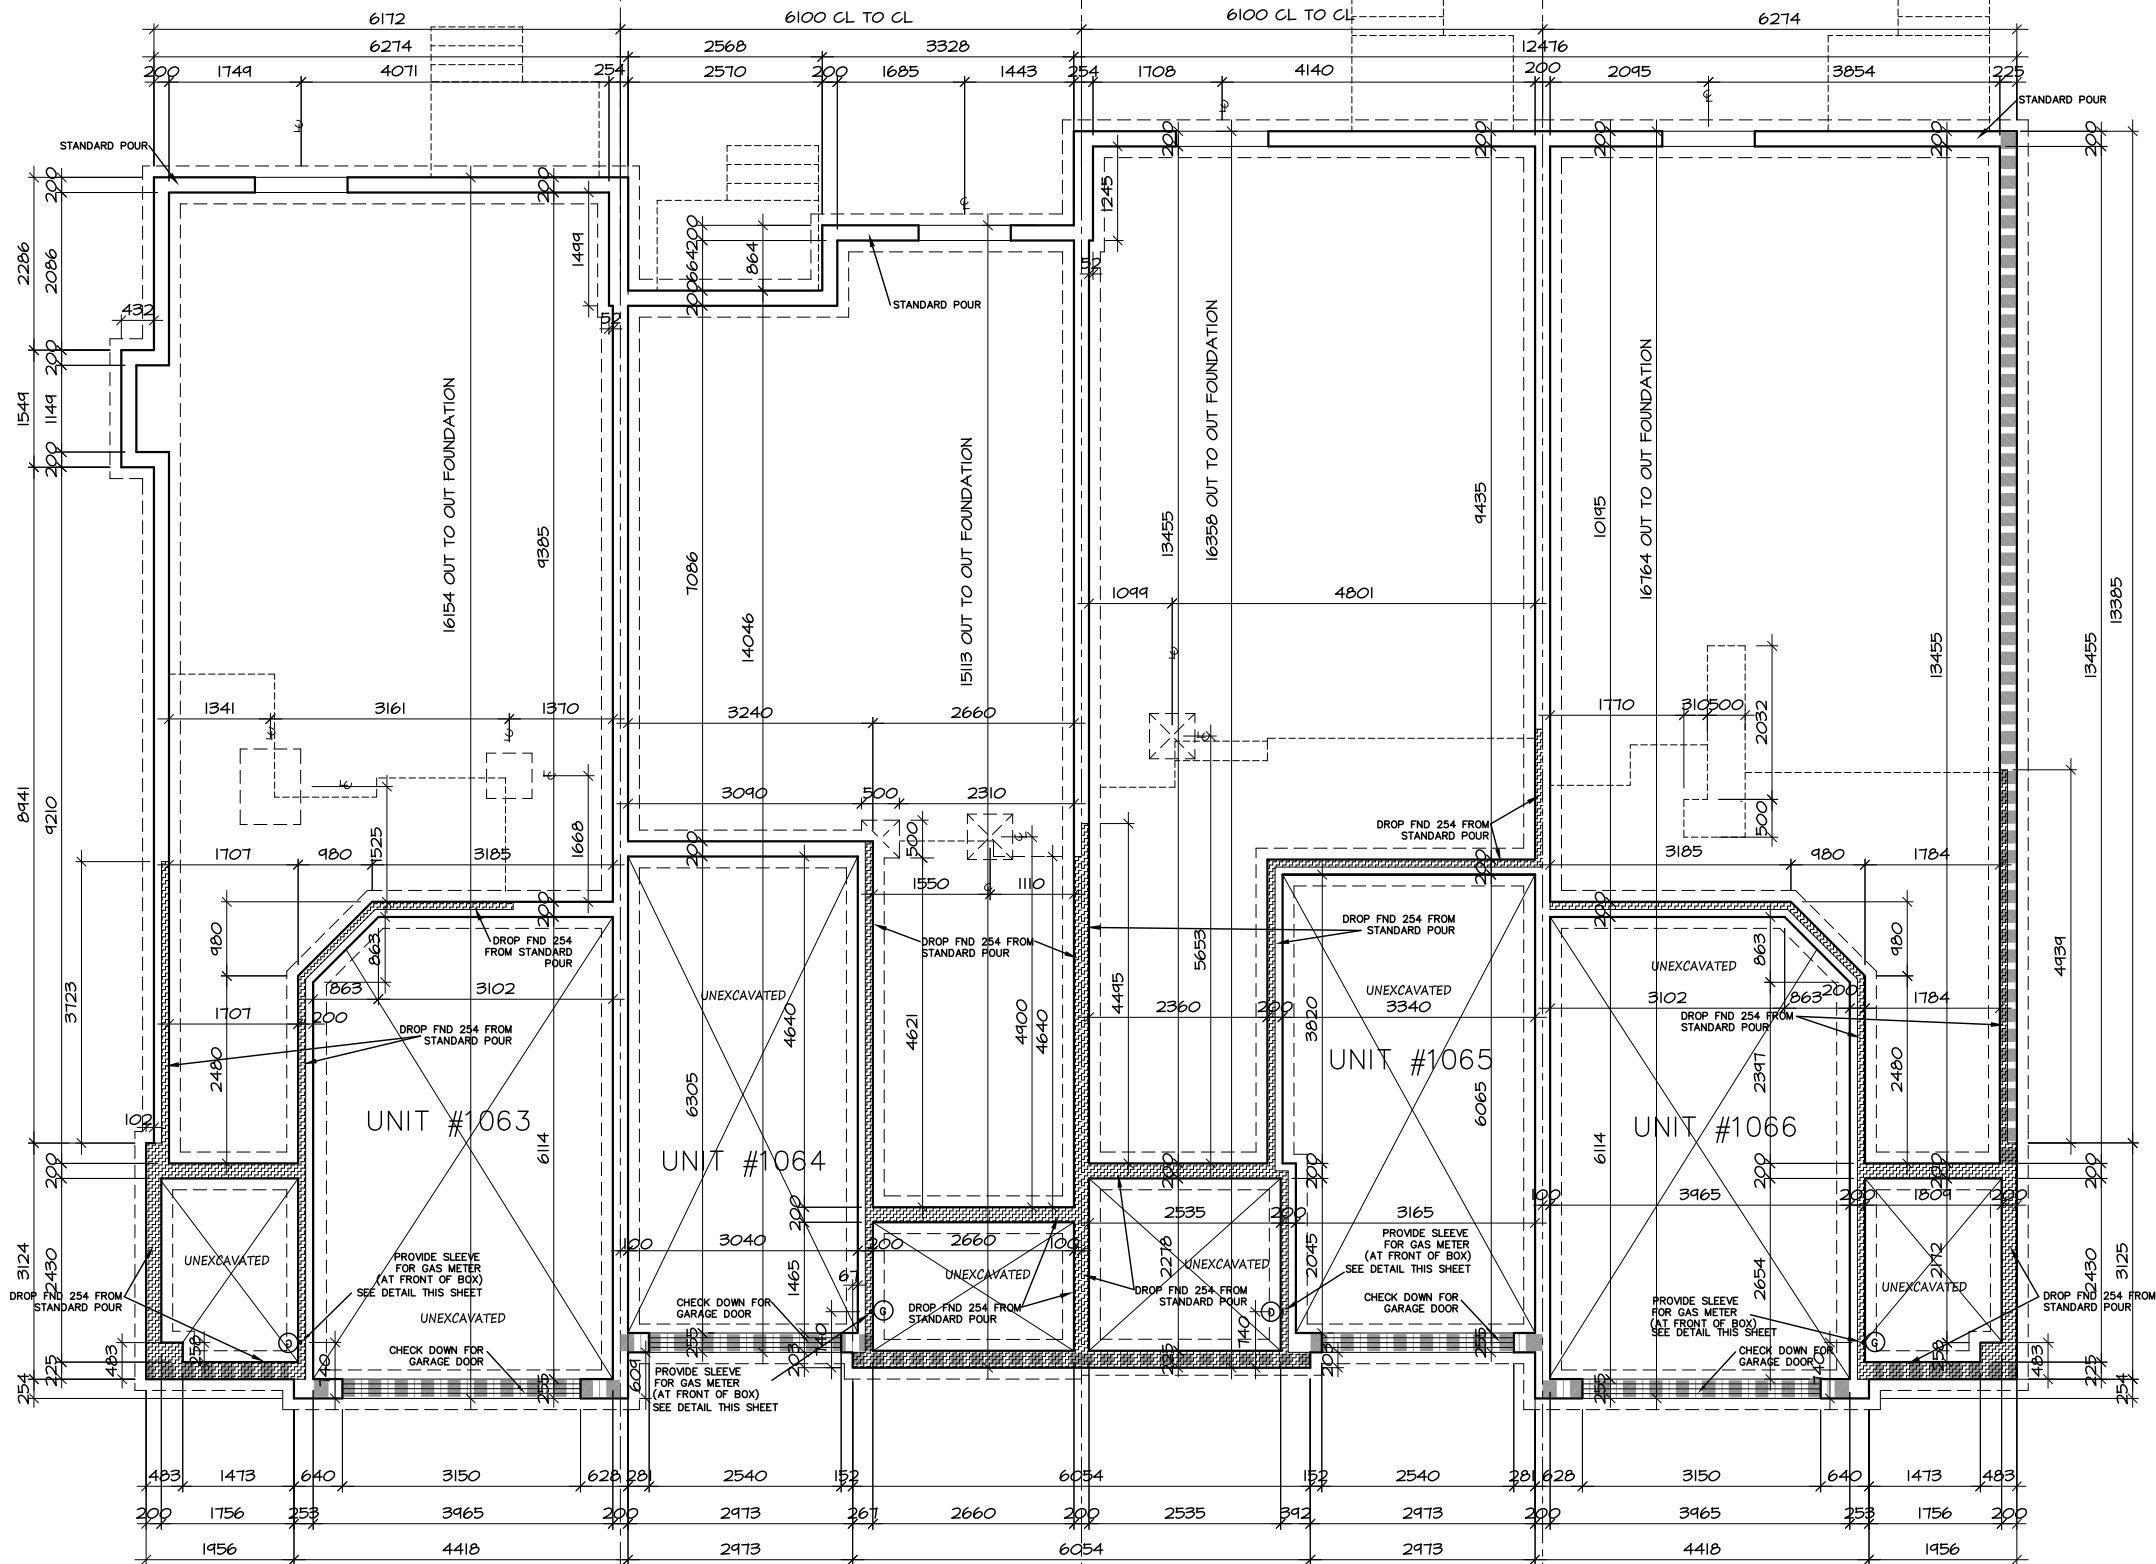

T16-1 REV

T11

T17 REV

T19-1 CORNER


FOUNDATION PLAN

A-1


CRAFTSMAN
TOWN BLOCK

ROOF PLAN, E-STAR

Block Plans.DWG

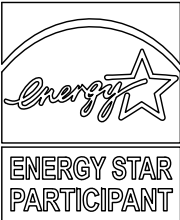

ROOF PLAN

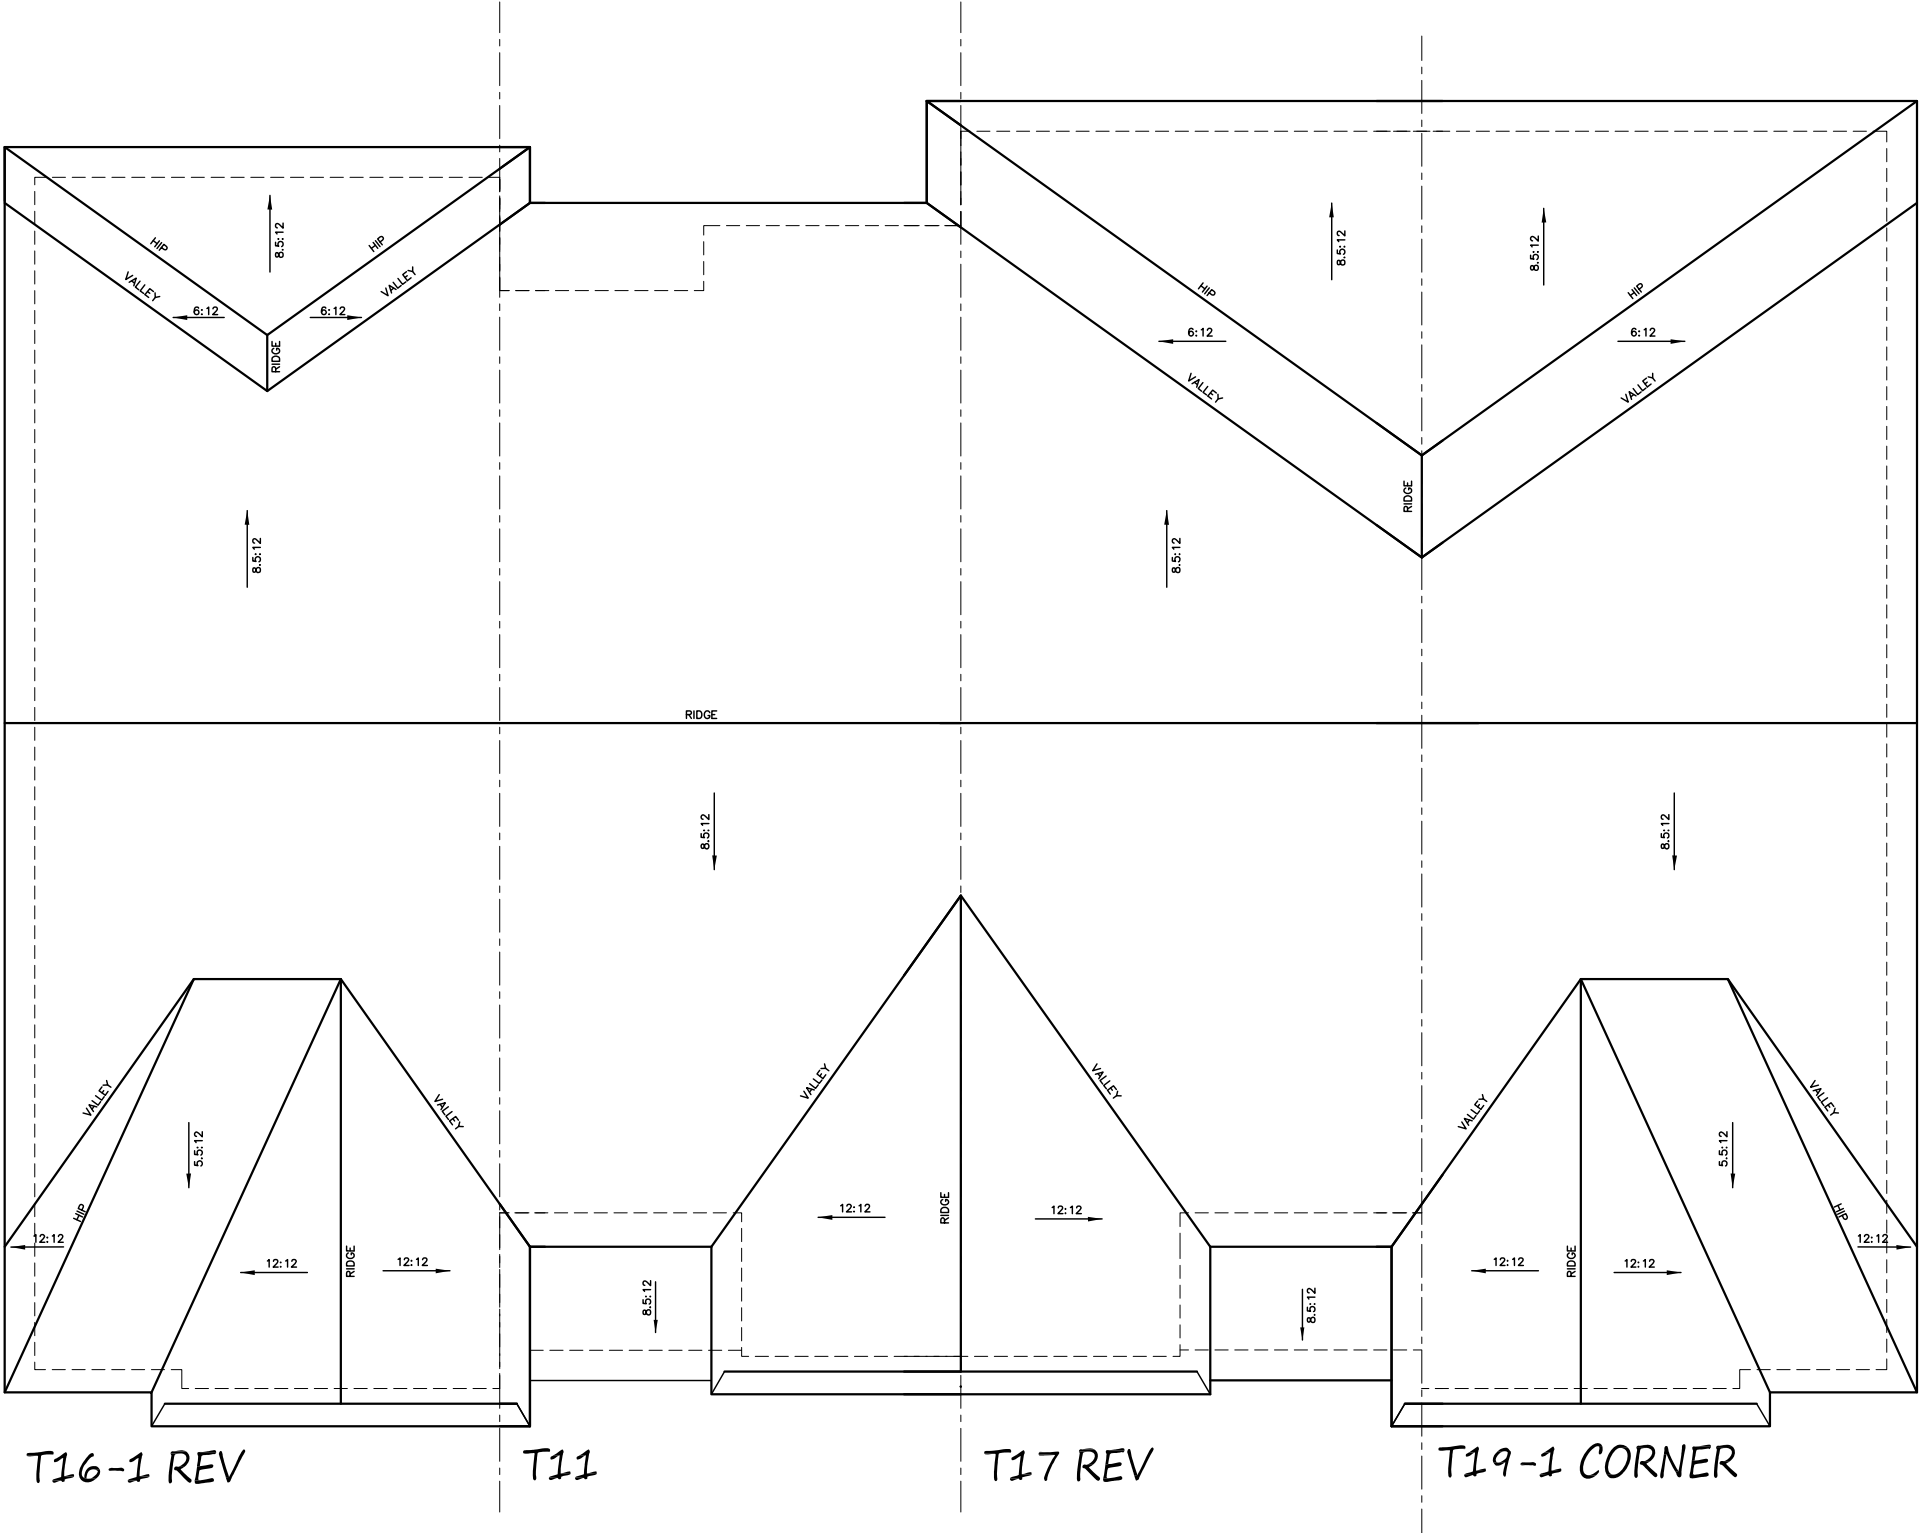



T16-1 REV

T11

T17 REV

T19-1 CORNER

FRONT ELEVATION




T19-1 CORNER

T17 REV

T11


T16-1 REV

REAR ELEVATION

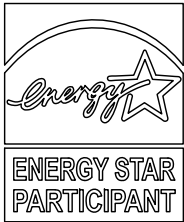

LEFT SIDE ELEVATION

T16
CRAFTSMAN SIDE ELEVATION
PAIRED GARAGE
OPTIONAL SECOND

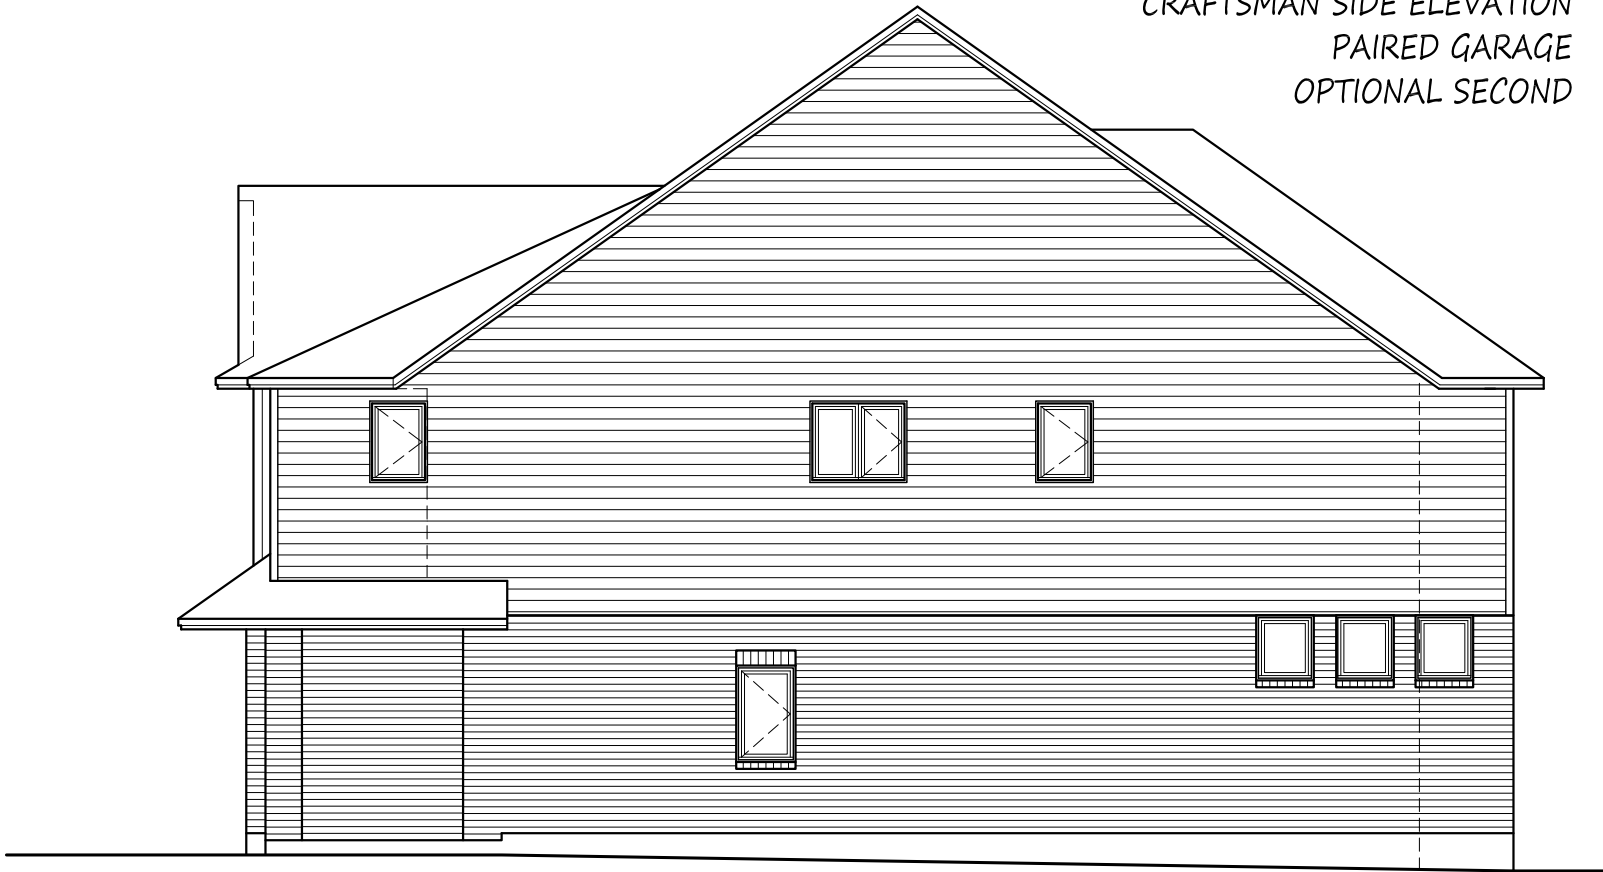

RIGHT SIDE ELEVATION

T19
SIDE ELEVATION - OPTIONAL SECOND - CORNER
CRAFTSMAN ELEVATION
PAIRED GARAGE