


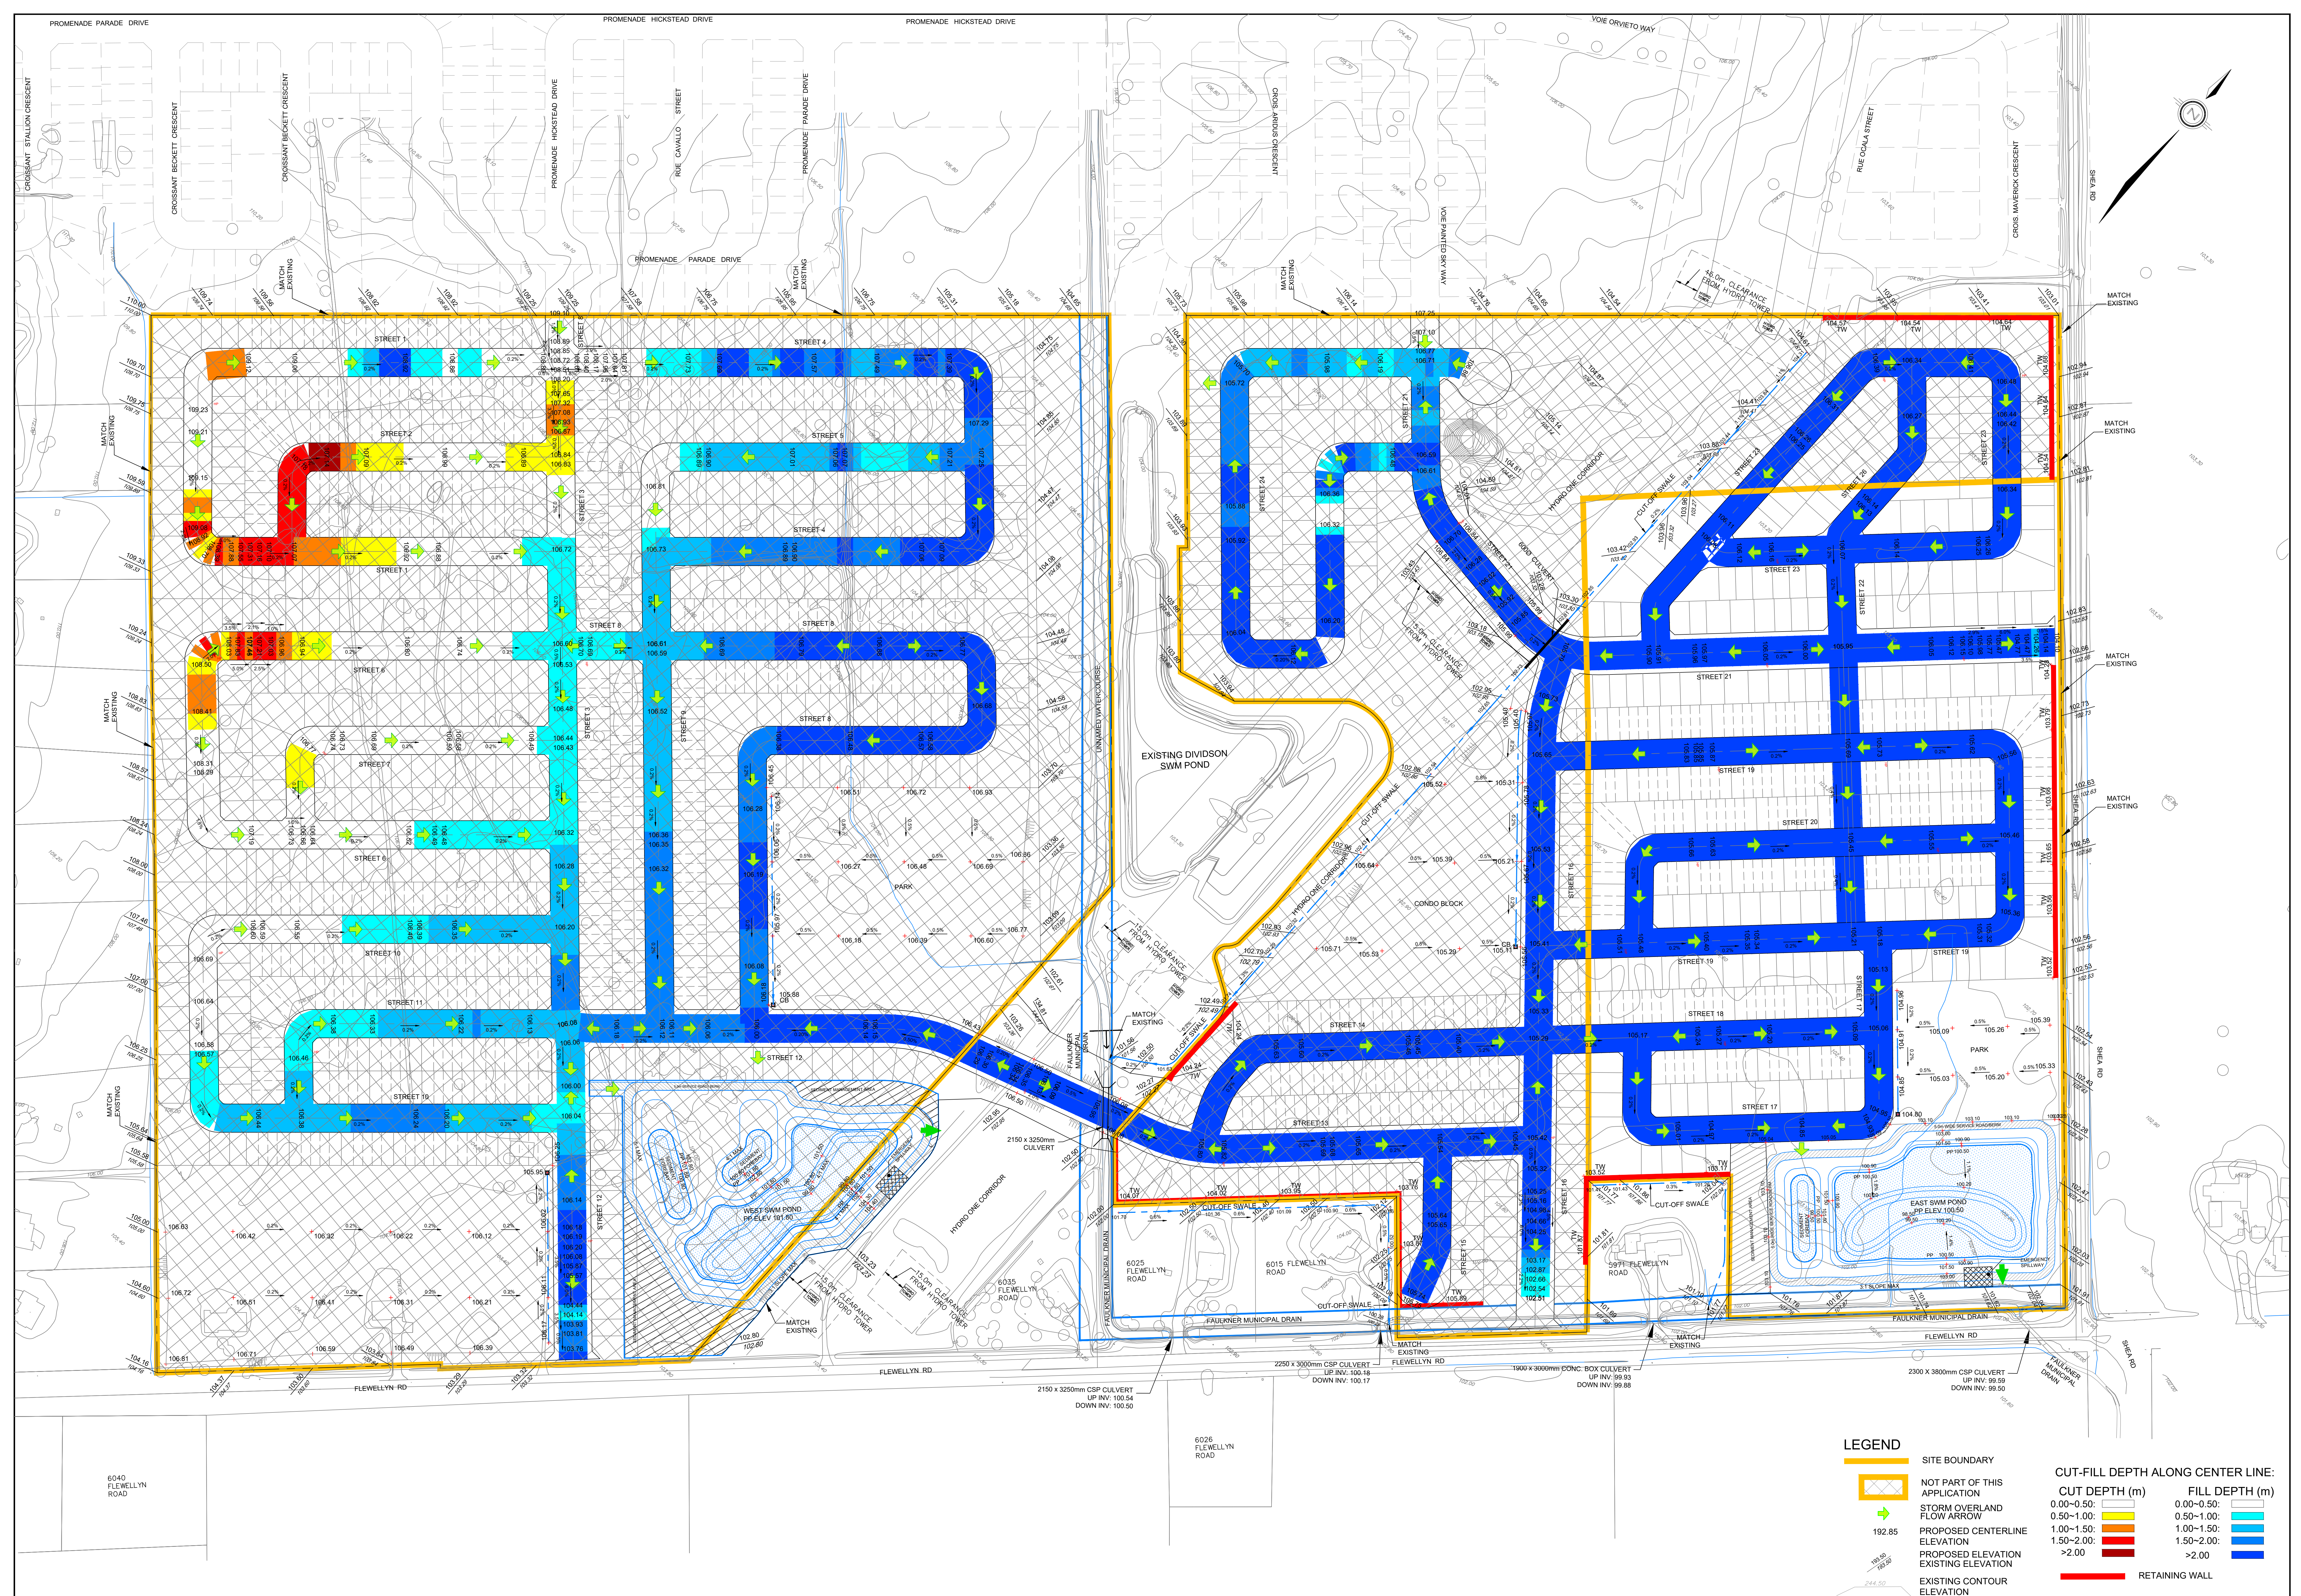

120 Iber Road, Unit 103
Stittsville, ON K2S 1E9
Tel. (613) 836-0856
Fax. (613) 836-7183
www.DSEL.ca

STITTSTVILLE SOUTH URBAN EXPANSION AREA - EDER LAND
CONCEPTUAL GRADING PLAN
CITY OF OTTAWA

PROJECT No. : 21-1247
SCALE: 1:1250
DATE: JUN 2025
DRAWING No. 1