


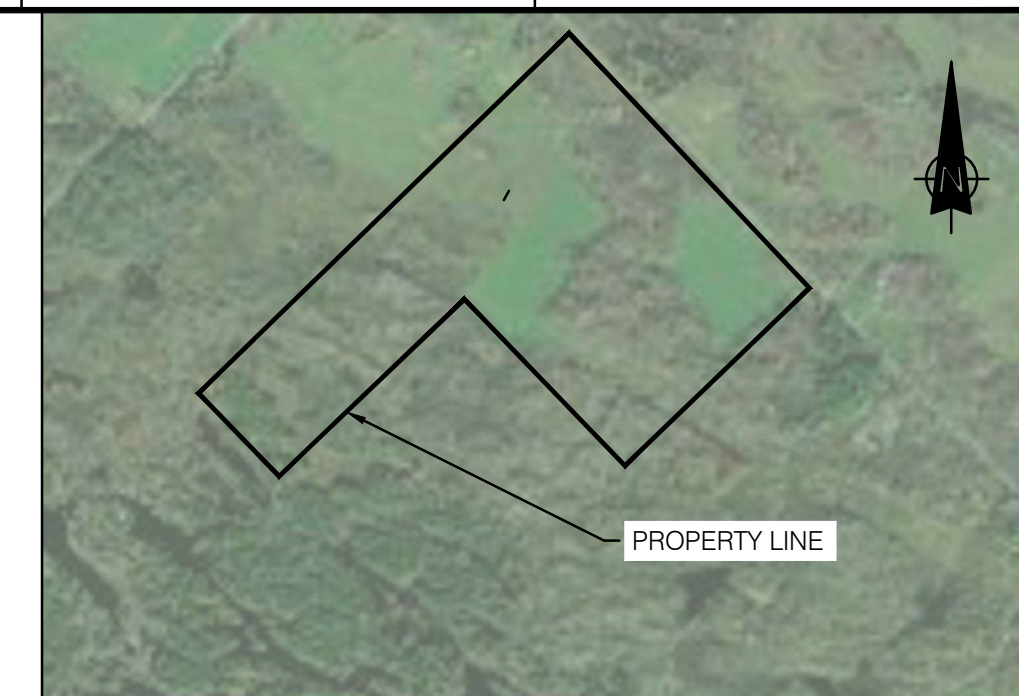

SEDIMENT AND EROSION CONTROL NOTES

- CAN-CISEC CERTIFIED INSPECTOR OR
EQUIVALENT WILL DO WEEKLY INSPECTION

FENCE

FOR PERMITTING

SCALE 1:1000

20 10 0 20 40 60 80 100 m

		AD	FOR PERMITTING	E. AMELI	M. SHAHRAKI	2025-07-10
		AC	FOR PERMITTING	E. AMELI	M. SHAHRAKI	2025-06-10
		AB	FOR COMMENTS	E. AMELI	M. SHAHRAKI	2025-06-10
		AA	FOR COMMENTS	E. AMELI	M. SHAHRAKI	2025-03-10
DRAWING No.	DESCRIPTION	REV	DESCRIPTION	PREPARED BY	CHECKED BY	DATE
REFERENCE DRAWINGS			REVISIONS			

	SEAI
--	------



Evolugen
by Brookfield Renewable

PROJECT:	SOUTH MARCH 2555 AND 2625 MARCHURST RD, OTTAWA
TITLE:	CIVIL BESS EROSION AND SEDIMENT CONTROL

PREPARED BY: E.AMEJ	DRAFTED BY: J.MUGGERIDGE		
CHECKED BY: E.AMEJ	APPROVED BY: M.SHAHRAKI		
SCALE: 1:1000	DATE: 2024-03-03		
DRAWING No.: 7154023-100000-41-D70-0001	SHEET: 01	SIZE: A1	REV: AD