


TRAIL ROAD BESS

CIVIL PACKAGE

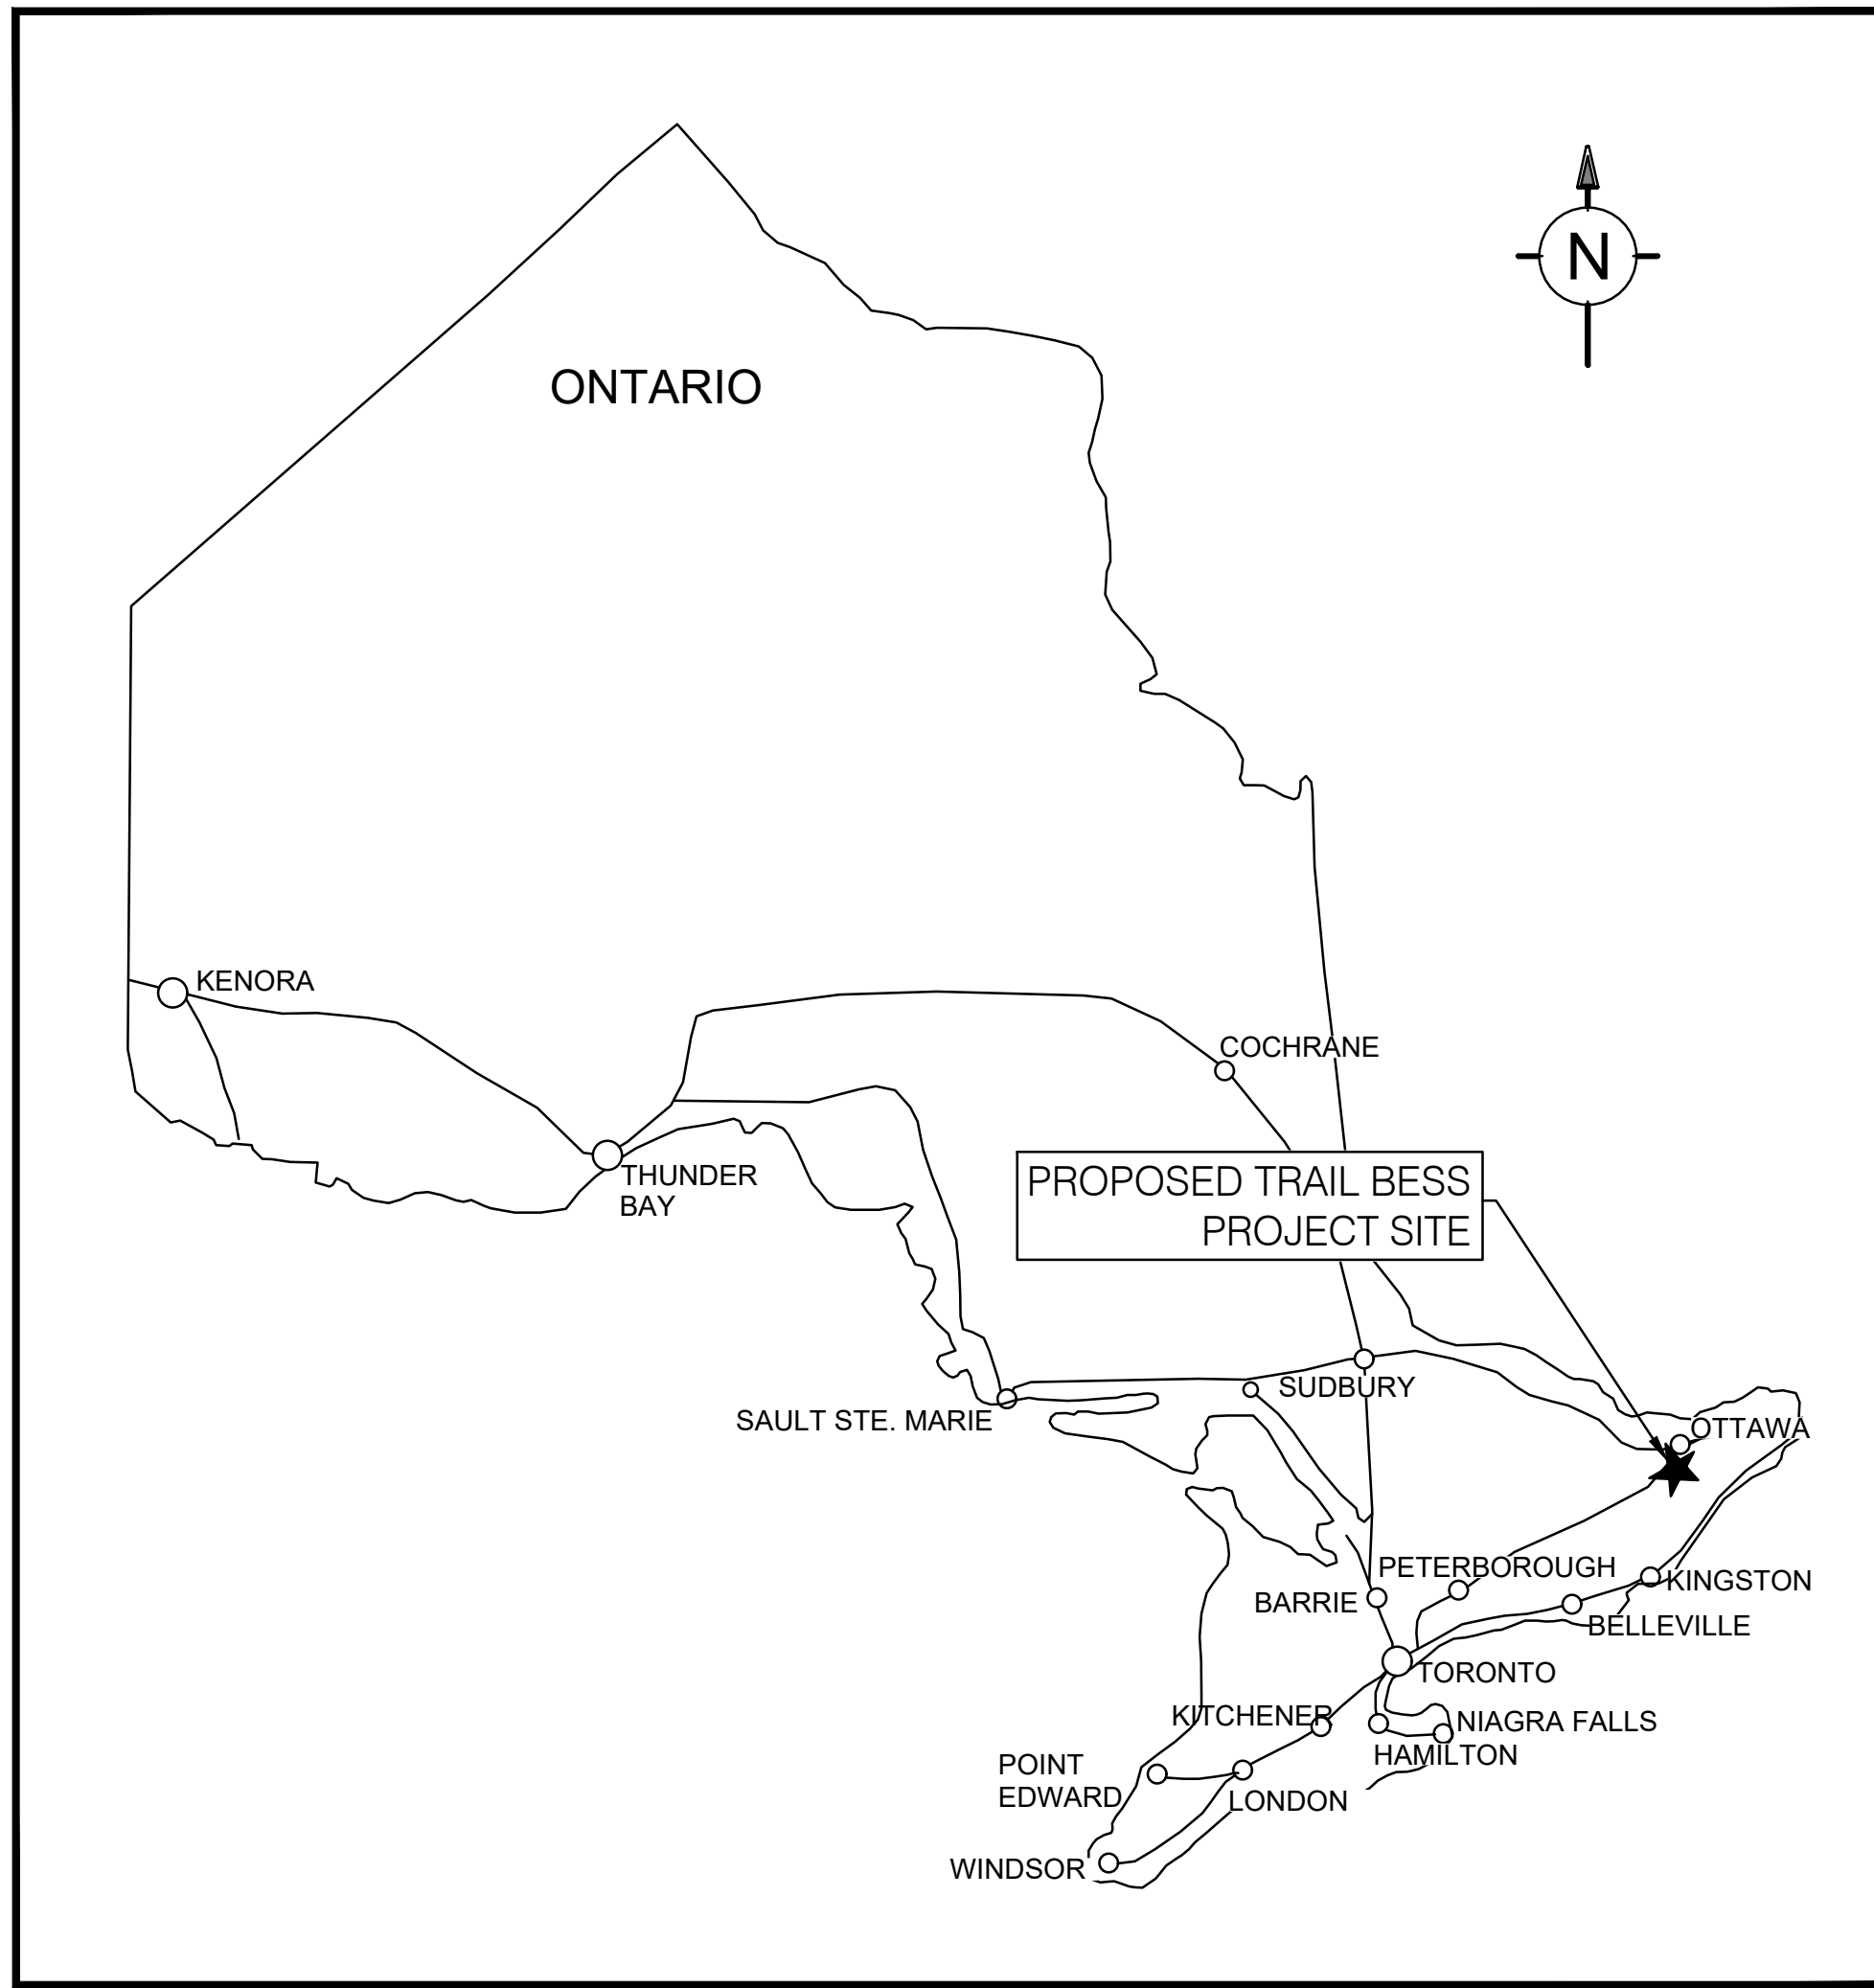

KEY PLAN
SCALE: NTS

DRAWING INDEX			
BBA DRAWING NO.	REV	DATE	SHEET DESCRIPTION
7154024-200000-41-D01-0001	AC	2025-07-24	COVER PAGE & DRAWING INDEX
7154024-200000-41-D01-0002	AC	2025-07-24	TYPICAL DETAILS
7154024-200000-41-D01-0003	AC	2025-07-24	GENERAL NOTES
7154024-200000-41-D01-0004	AA	2025-07-24	STANDARD DETAILS
7154024-200000-41-D10-0001	AB	2025-07-24	EROSION AND SEDIMENT CONTROL
7154024-200000-41-D10-0002	AA	2025-07-24	EROSION AND SEDIMENT CONTROL - DETAILS
7154024-200000-41-D20-0001	AC	2025-07-24	OVERALL SITE LAYOUT
7154024-200000-41-D20-0002	AC	2025-07-24	SITE PLAN
7154024-200000-41-D20-0003	AC	2025-07-24	SITE PLAN OVERALL
7154024-200000-41-D40-0001	AC	2025-07-24	FIRE PROTECTION LOCATION
7154024-200000-41-D50-0001	AD	2025-07-24	GRADING AND DRAINAGE PLAN
7154024-200000-41-D50-0002	AC	2025-07-24	COORDINATES
7154024-200000-41-D52-0001	AC	2025-07-24	PLAN VIEW SECTIONS 1 OF 2
7154024-200000-41-D52-0002	AC	2025-07-24	PLAN VIEW SECTIONS 2 OF 2
7154024-200000-41-D52-0003	AC	2025-07-24	SECTIONS 1 OF 2
7154024-200000-41-D52-0004	AC	2025-07-24	SECTIONS 2 OF 2
7154024-200000-41-D70-0001	AC	2025-07-24	RETENTION POND VIEW PLAN AND SECTIONS
7154024-200000-41-D90-0001	AB	2025-05-09	FENCE

		AC	FOR PERMITTING	B. THOMAS	V. BRUNELLE P. Eng. P.E.O No. 100617887	2025-07-24
		AB	FOR PERMITTING	B. THOMAS	V. BRUNELLE P. Eng. P.E.O No. 100617887	2025-05-13
-	-	AA	FOR COMMENTS	B. THOMAS	V. BRUNELLE P. Eng. P.E.O No. 100617887	2025-05-02
DRAWING No.	DESCRIPTION	REV	DESCRIPTION	VERIFIED BY	APPROVED BY	DATE
REFERENCE DRAWINGS			REVISIONS			

SEAL:



CUEN

Evolugen
by Brookfield

PROJECT:	TRAIL ROAD BESS
----------	-----------------

TITLE:	CIVIL COVER PAGE & DRAWING INDEX GENERAL BATTERIES WITH SUNGROW TECHNOLOGY
--------	---

DESIGNED BY: B. THOMAS	DRAFTED BY: A. MENESES		
PREPARED BY: B. THOMAS	CHECKED BY: V. BRUNELLE P. Eng. P.E.O No. 100617887		
SCALE: N/A	DATE: 2025-04-24		
DRAWING No.: 7154024-200000-41-D01-0001	SHEET: 01	SIZE: A1	REV: AC

FOR PERMITTING
NOT TO BE USED FOR CONSTRUCTION