

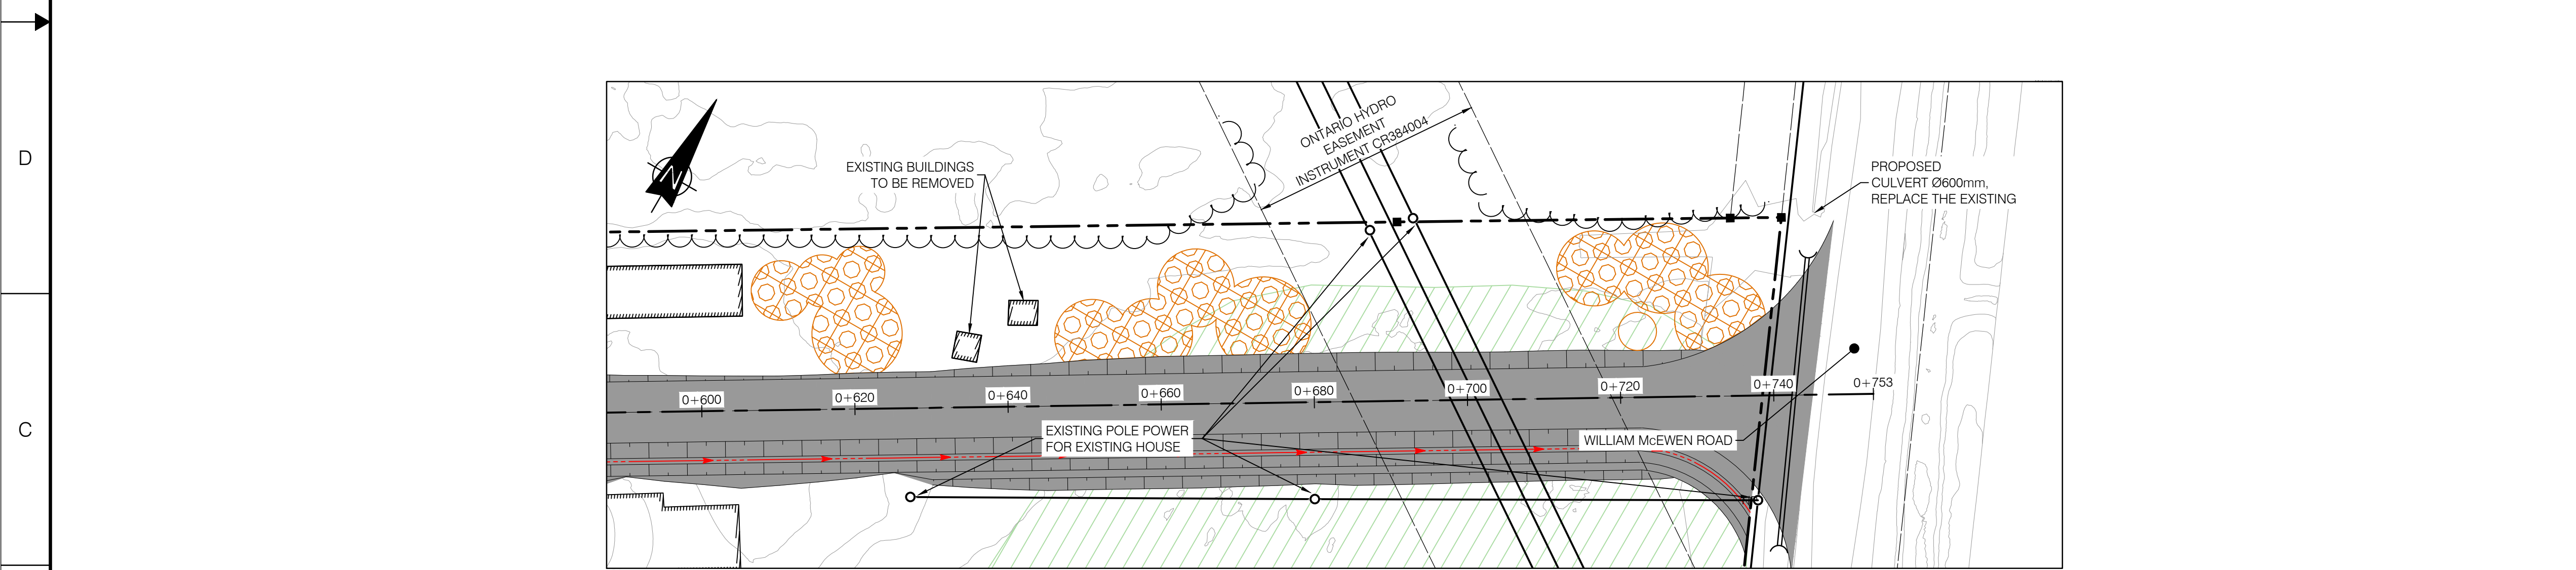


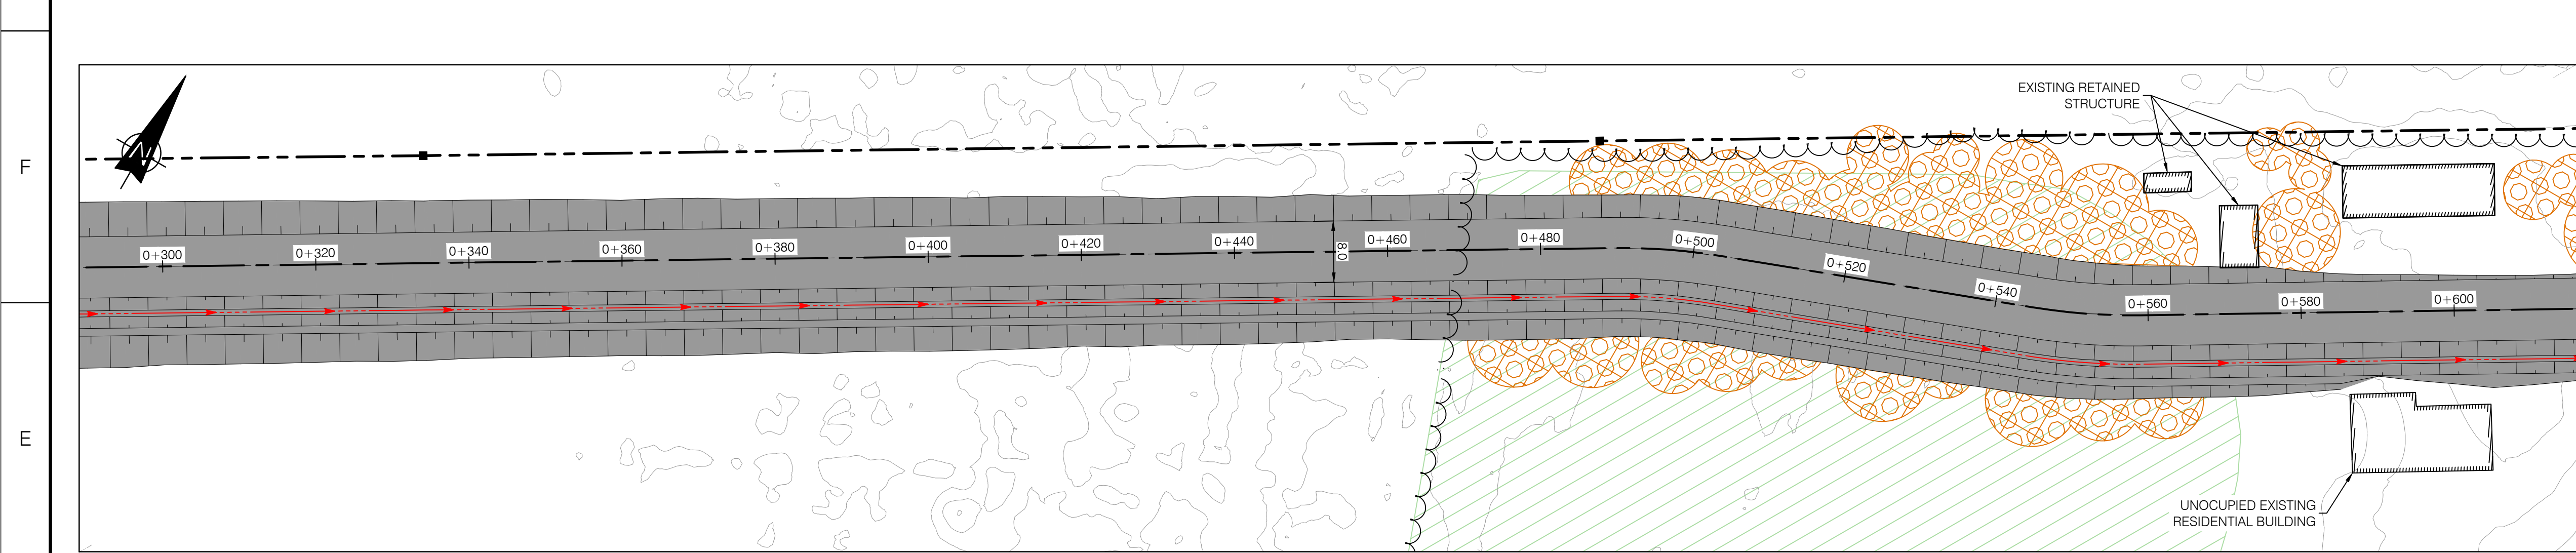

PLAN VIEW
SCALE 1:500

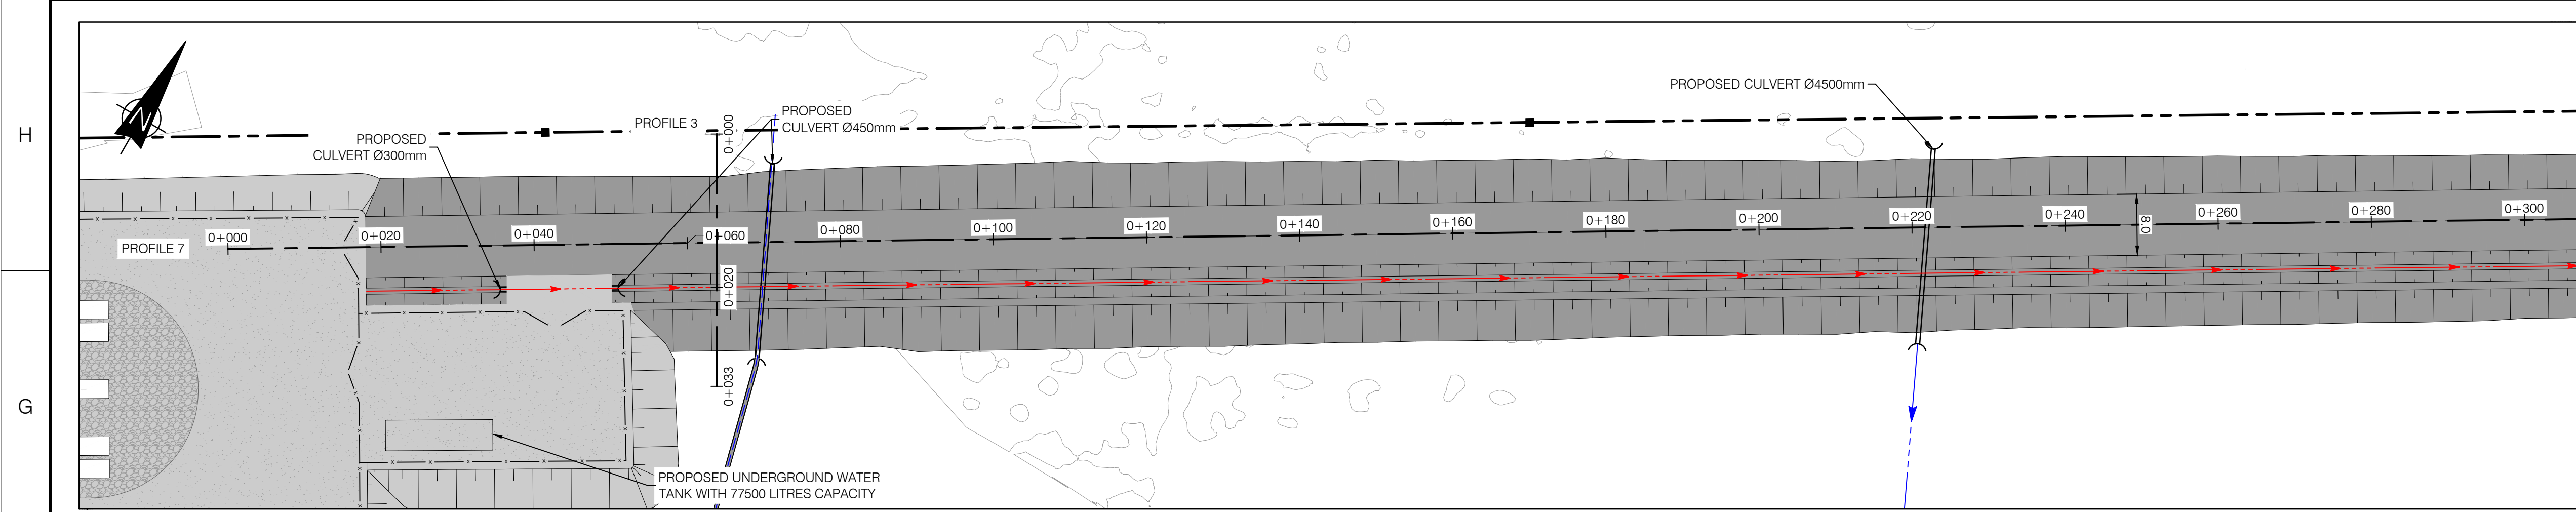

KEY PLAN

LEGEND	
WATERCOURSE DITCH	
NATURAL RUNOFF CORRIDOR	
DIVERSION DITCH	
PROPOSED FENCE	
PROPERTY LIMIT	
STORMWATER SEWER	
VEGETATION SWALE	
PROPOSED FENCE	
PROPERTY LIMIT	
STORMWATER SEWER	
MAIN PIPE FIRE PROTECTION 200mm HDPE DR11 PE4710	
PIPE CONNECTION 150mm HDPE DR11 PE4710	
HYDRANT	
HYDRANTS BOLLARDS	
BATTERY CORNERS BOLLARDS	
POST INDICATOR VALVE	
60m RADIUS PROTECTION	
FLOW DIRECTION PORPOSED GRADE	
PROPOSED CULVERT	
TREE LINE	
CULTIVATED AREA	
ACCES ROAD	
PROPOSED INSULATING STONE SURFACE AREA	
PROPOSED GRAVEL SURFACE AREA	
PROPOSED GRADE	
EXISTING GRADE ELEVATION	
BATTERY/MVT GROUP	
AUXILLARY TRANSFORMER	
WET POND	
EXISTING POLE	
MONUMENT	
LANDSCAPING	

- NOTES:
- COORDINATES SYSTEM MTM, NAD83 (CSRS), ZONE 9, (CGVD28)
 - ALL UNITS ARE IN METERS UNLESS OTHERWISE INDICATED
 - THIS SITE PLAN HAS BEEN BASED ON THE SURVEYORS TOPOGRAPHY SKETCH PREPARED BY TULLOCH GEOMATICS INC. DATED MARCH 12, 2025
 - LOT ADDRESS: 4186 WILLIAM MCEWEN RD, OTTAWA

SCALE 1:500

FOR PERMITTING
NOT TO BE USED FOR CONSTRUCTION

241437
SURFACE LIDAR
7154024300000-47-D20-0001-02
DRAWING No.

TOPOGRAPHIC PLAN OF SURVEY
LIDAR DTM OTTAWA-GATINEAU 2019-20 PACKAGE M
TRAIL BESS - 150 MW - 230 kV - 34.5 kV SUBSTATION
DESCRIPTION

AC
AB
AA
REV

FOR PERMITTING
FOR PERMITTING
FOR COMMENTS

B. THOMAS
B. THOMAS
B. THOMAS

V. BRUNELLE P. Eng
V. BRUNELLE P. Eng
V. BRUNELLE P. Eng
P.E.O No. 100617887
P.E.O No. 100617887
P.E.O No. 100617887

2025-07-24
2025-05-09
2025-05-02

DATE

REFERENCE DRAWINGS

REVISIONS

SEAL:

CLIENT:

PROJECT:

TRAIL ROAD BESS

TITLE:

CIVIL
BESS SITE
PLAN VIEW SECTIONS

DESIGNED BY:

B. THOMAS

DRAFTED BY:

A. MENESSES

PREPARED BY:

B. THOMAS

CHECKED BY:

V. BRUNELLE P. Eng, P.E.O No. 100617887

SCALE:

1:500

DATE:

2025-04-24

DRAWING No.:

7154024-2000000-41-D52-0002

SHEET:

01

SIZE:

A1

REV:

AC

12

11

10

9

8

7

6

5

4

3

2

1

BY: MENESSES, ANDRÉS
PRINTED: 2025-07-23 15:09:16

0 1 2 3 4 5 6 7 8 9 10 cm

S:\7154\024\40_ING_ENG\41_CIVIL\AMIN PROGRESS\7154024-2000000-41-D52-0001@0004_PLAN PROFILES.DWG