



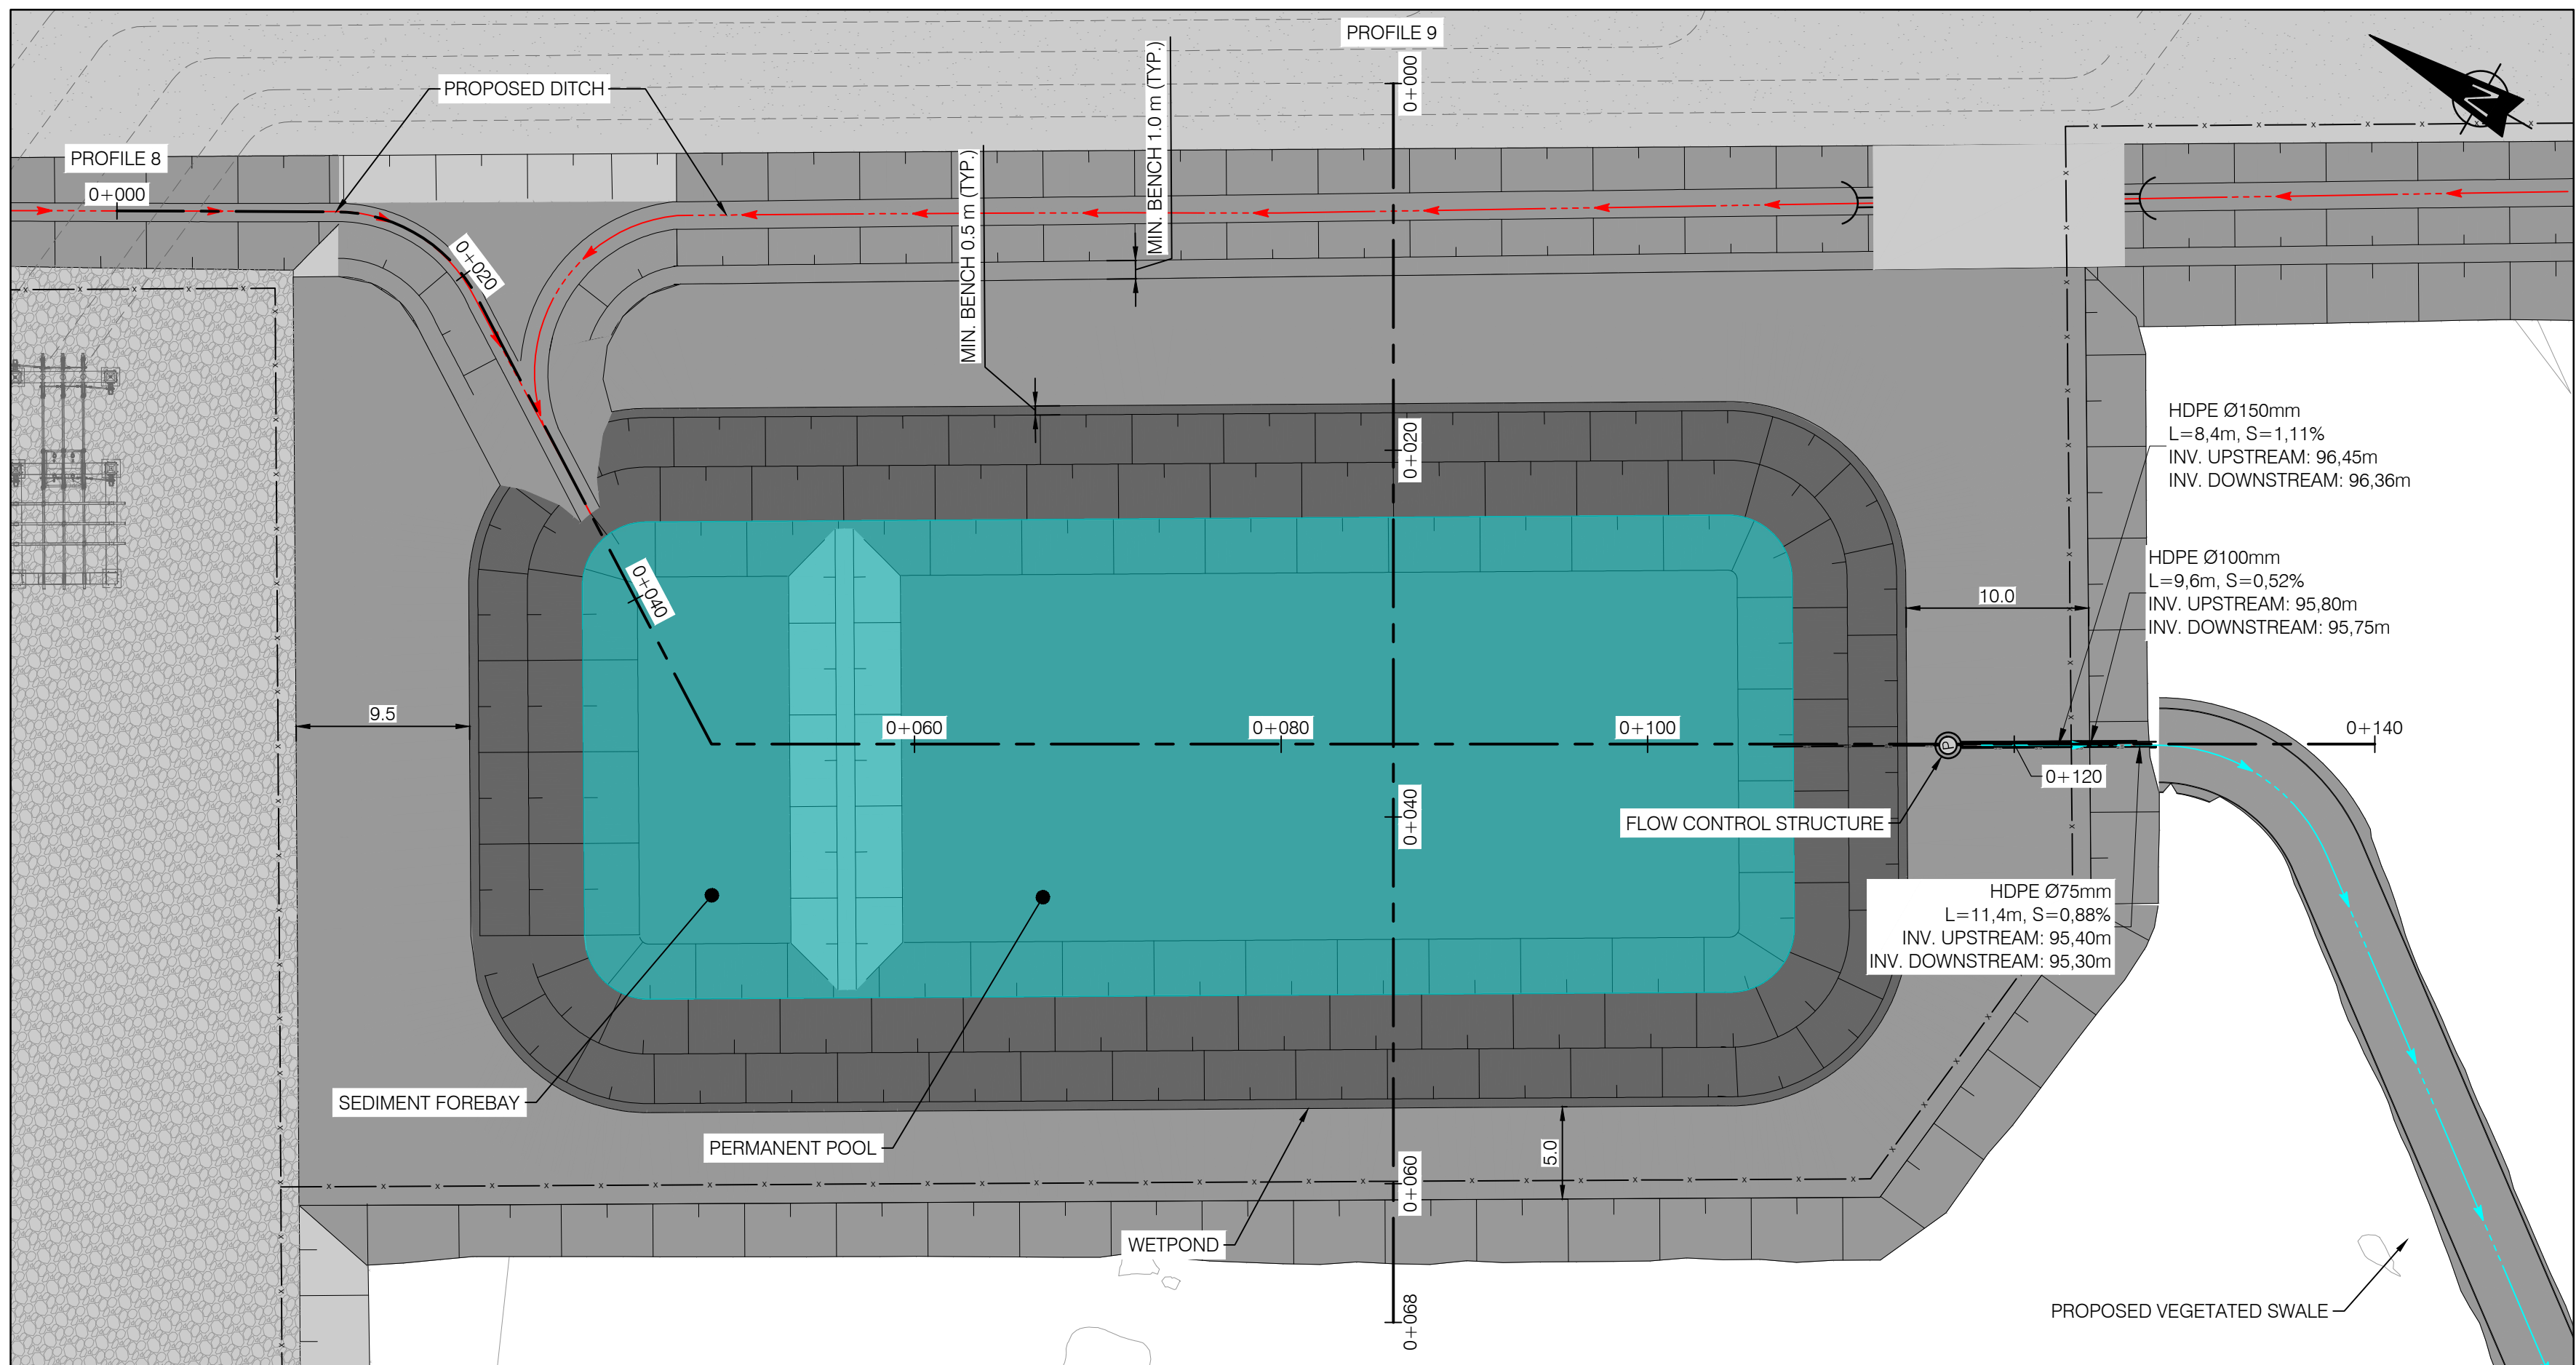




KEY PLAN

NOTES

1. COORDINATES SYSTEM MTM_NAD83 (CSRS_ZONE 9_(CGVD28)
2. ALL UNITS ARE IN METERS UNLESS OTHERWISE INDICATED
3. THIS SITE PLAN HAS BEEN BASED ON THE SURVEYORS TOPOGRAPHY SKETCH PREPARED BY TULLOCH GEOMATICS INC. DATED MARCH 12, 2025
4. LOT ADDRESS: 4186 WILLIAM MCEWEN DR. OTTAWA

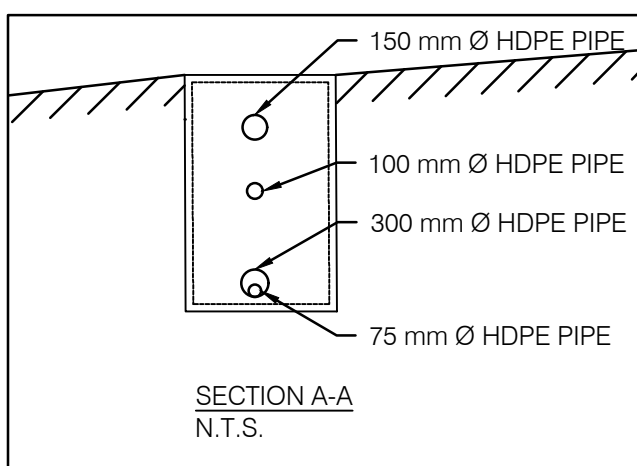


PLAN VIEW
SCALE 1:300

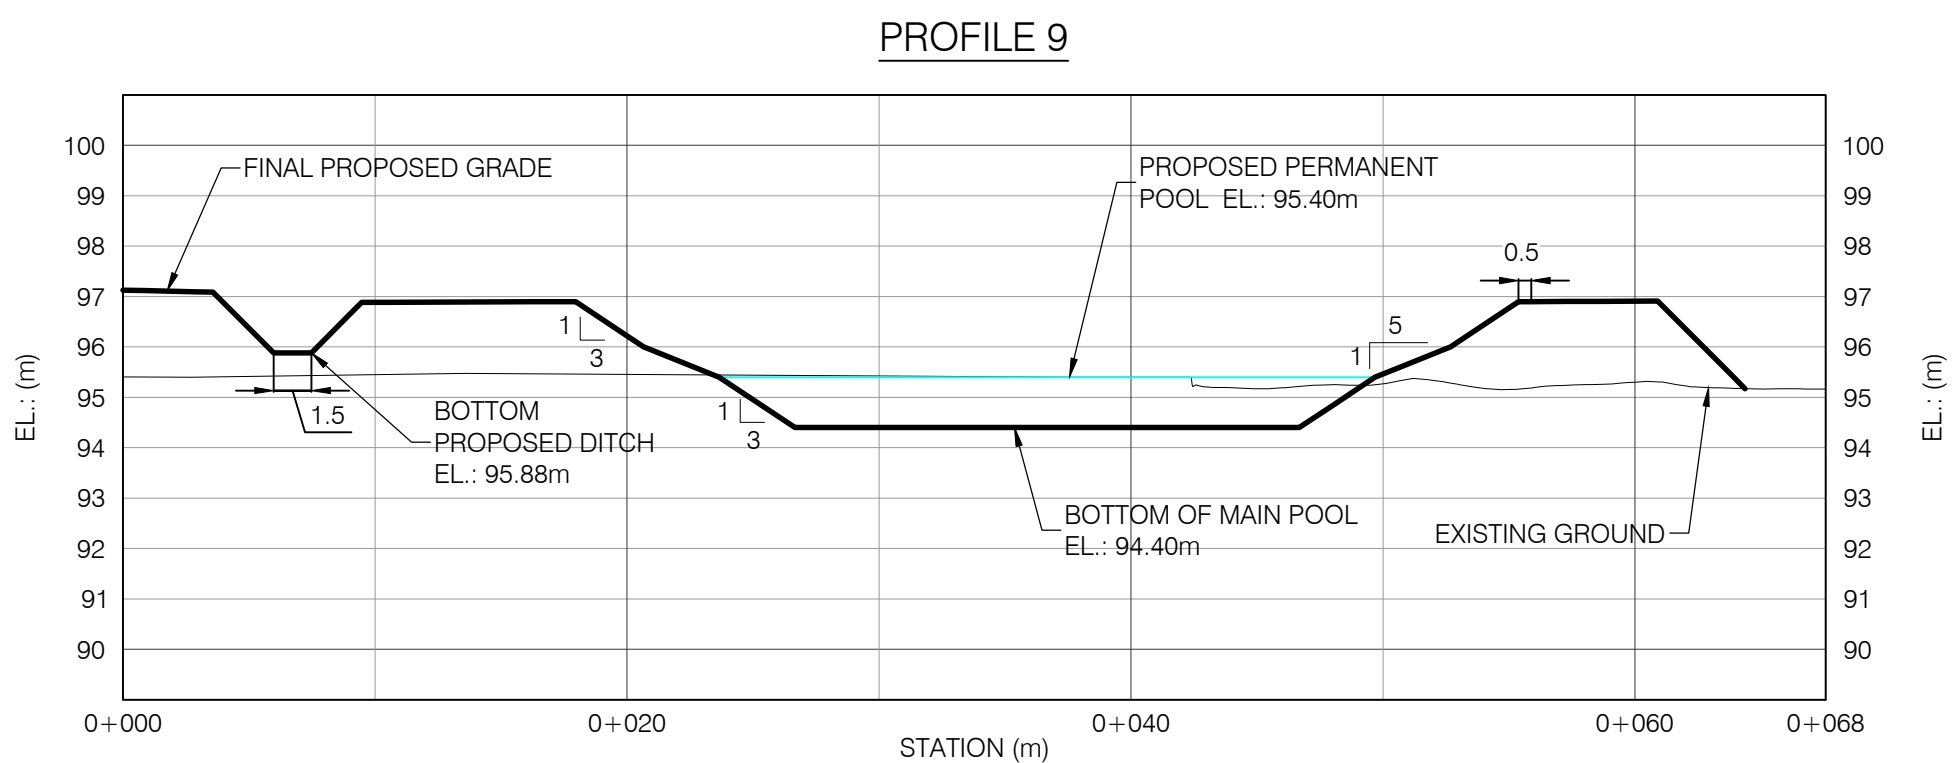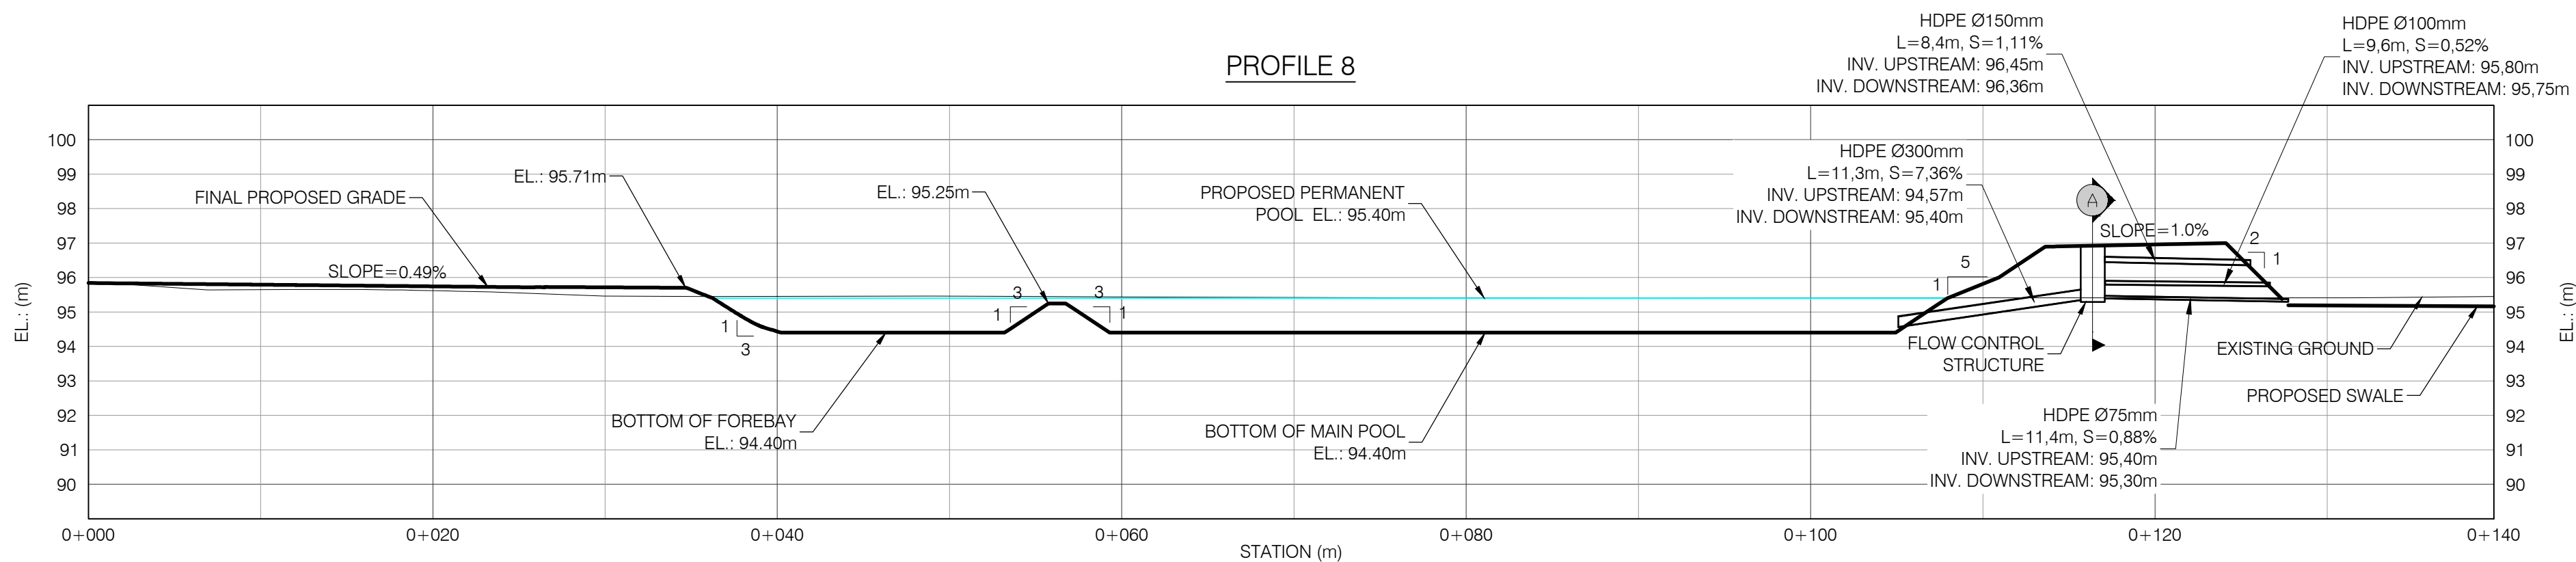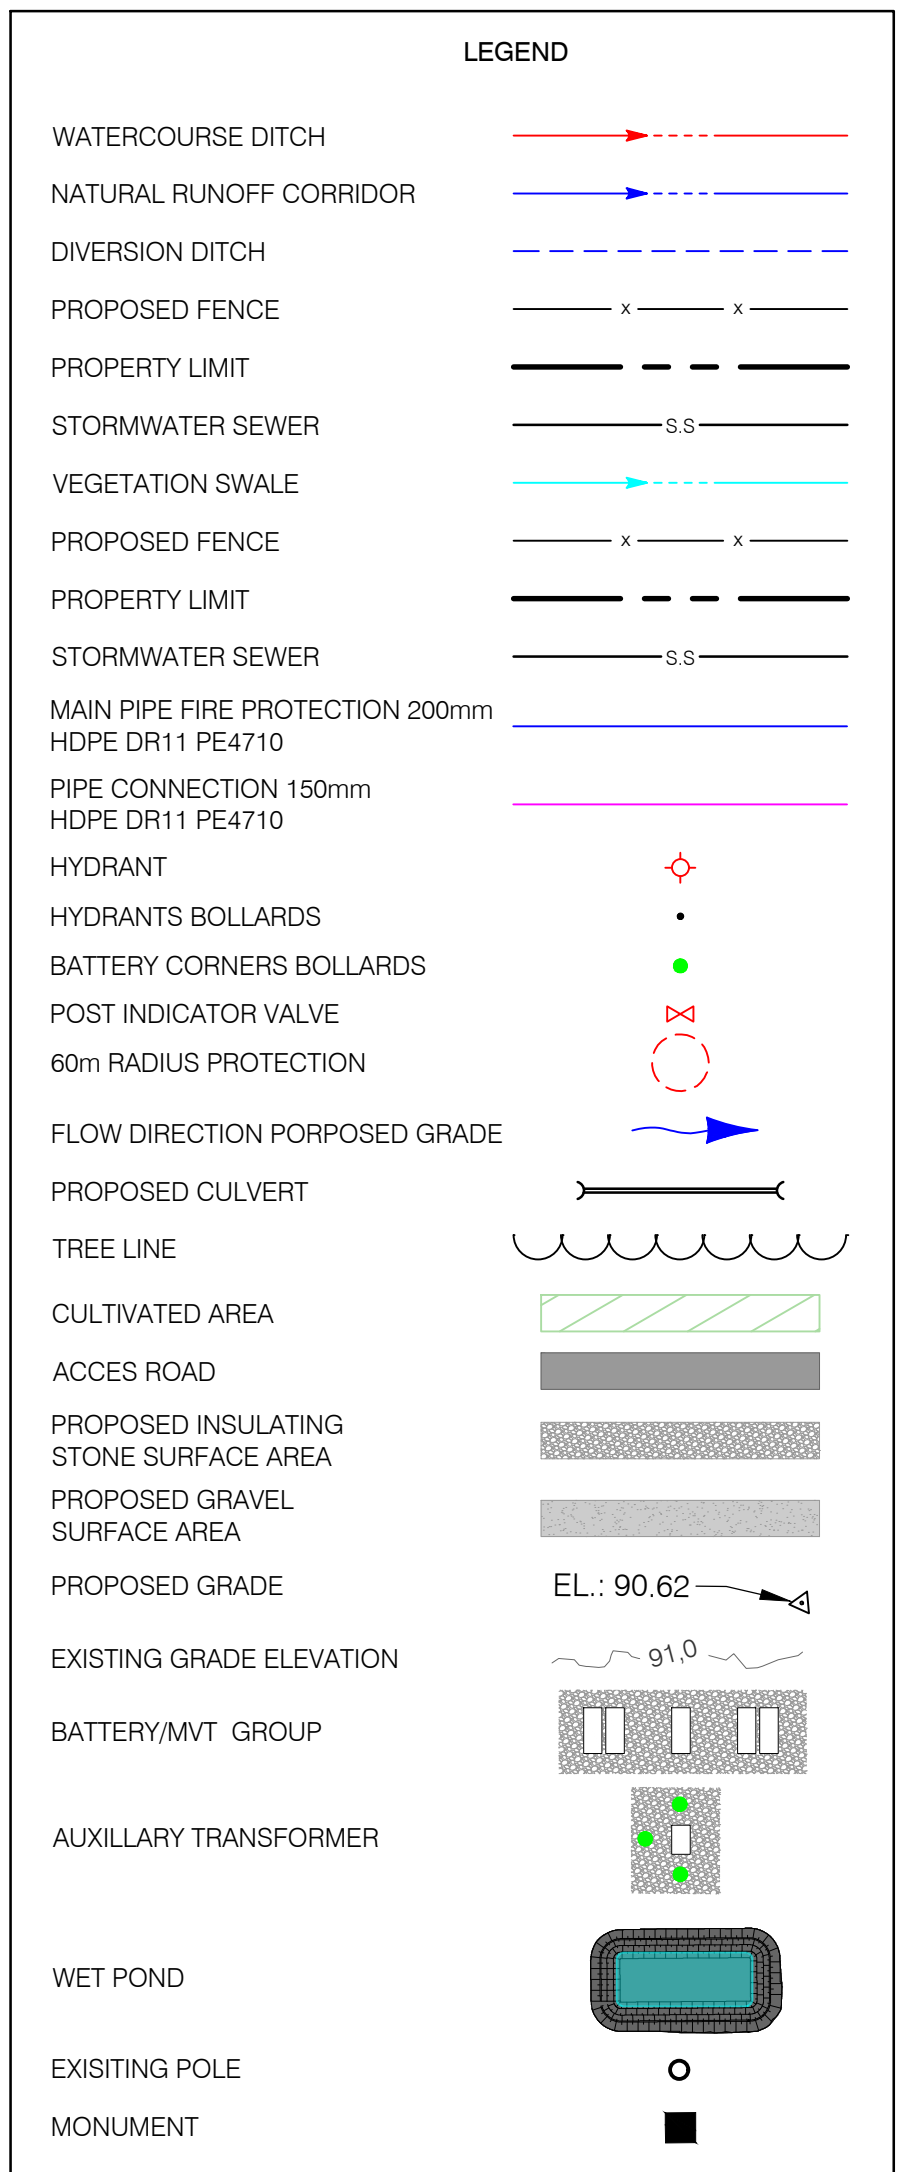

EXISTING GROUND	95.86	95.65	95.62	95.46	95.42	95.44	95.40	95.41	95.40	95.45
FINAL GRADE	95.84	95.79	95.74	95.72	94.43	94.40	94.40	94.40	94.40	95.81

FINAL GRADE	97.12		96.83		96.22		94.40		94.40		95.46		96.91	
EXISTING GROUND	95.41		95.45		95.45		95.42		95.40		95.27		95.30	95.16

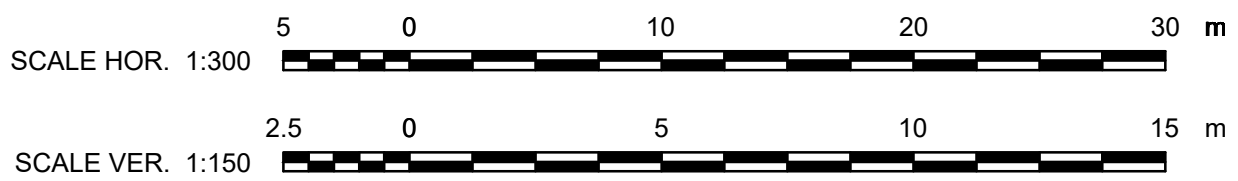

FOR PERMITTING
NOT TO BE USED FOR CONSTRUCTION

241437	TOPOGRAPHIC PLAN OF SURVEY	AC	FOR PERMITTING	B. THOMAS	V. BRUNELLE P. Eng. P.E.Q. No. 100617987	2025-07-24
SURFACE LIDAR	LIDAR DTM OTTAWA-GATINEAU 2019-20 PACKAGE M	AB	FOR PERMITTING	B. THOMAS	V. BRUNELLE P. Eng. P.E.Q. No. 100617987	2025-05-09
7154024300000-47-D20-0001-02	TRAIL BESS - 150 MW - 230 kV - 34.5 kV SUBSTATION	AA	FOR COMMENTS	B. THOMAS	V. BRUNELLE P. Eng. P.E.Q. No. 100617987	2025-05-02
DRAWING No.	DESCRIPTION	REV	DESCRIPTION	PREPARED BY	CHECKED BY	DATE
REFERENCE DRAWINGS			REVISIONS			

SEAL:



Evolugen
by Brookfield

PROJECT

TRAIL ROAD BESS

TITLE	
-------	--

CIVIL
BESS SITE
RETENTION POND
VIEW PLAN AND SECTIONS

DESIGNED BY:

B. THOMAS

PREPARED BY:

B. THOMAS

SCALE:

INDICATED

DRAFTED BY:

A. MENESES

CHECKED BY:

V. BRUNELLE P. E.

DATE: _____

2025-04-24

DRAWING No.:
7154024-2

SHEET:
01

SIZE:	
A1	

EV.
AC

G:\3154\034\40_ING_ENG\41_CIVIL\AMUN PROGRESS\3154034-200000-41-D30-0001_RETENTION BOND.DWG