

H

H

G

G

F

F

E

E

D

D

C

C

B

B

A

A

NOTES:

- COORDINATES SYSTEM MTM, NAD83 (CSRS), ZONE 9, (CGVD28)
- ALL UNITS ARE IN METERS UNLESS OTHERWISE INDICATED
- THIS SITE PLAN HAS BEEN BASED ON THE SURVEYORS TOPOGRAPHY SKETCH PREPARED BY TULLOCH GEOMATICS INC. DATED MARCH 12, 2025
- LOT ADDRESS: 4186 WILLIAM MCEWEN DR, OTTAWA

|                    |                                             |     |                |             |                                            |            |
|--------------------|---------------------------------------------|-----|----------------|-------------|--------------------------------------------|------------|
|                    |                                             |     |                |             |                                            |            |
| 241437             | TOPOGRAPHIC PLAN OF SURVEY                  | AC  | FOR PERMITTING | B. THOMAS   | V. BRUNELLE P. Eng<br>P.E.O. No. 100617887 | 2025-07-24 |
| SURFACE LIDAR      | LIDAR DTM OTTAWA-GATINEAU 2019-20 PACKAGE M | AB  | FOR PERMITTING | B. THOMAS   | V. BRUNELLE P. Eng<br>P.E.O. No. 100617887 | 2025-05-09 |
|                    | 7154024300000-47-D20-0001-02                | AA  | FOR COMMENTS   | B. THOMAS   | V. BRUNELLE P. Eng<br>P.E.O. No. 100617887 | 2025-05-02 |
| DRAWING No.        | DESCRIPTION                                 | REV | DESCRIPTION    | PREPARED BY | CHECKED BY                                 | DATE       |
| REFERENCE DRAWINGS |                                             |     | REVISIONS      |             |                                            |            |

SEAL:



by Brookfield Renewable

PROJECT:  
TRAIL ROAD BESS

TITLE:  
CIVIL  
BESS SITE  
SECTIONS

CLIENT:

DESIGNED BY:  
B. THOMAS

DRAFTED BY:  
A. MENESSES

PREPARED BY:  
B. THOMAS

CHECKED BY:  
V. BRUNELLE P. Eng, P.E.O. No. 100617887

SCALE:  
INDICATED


DATE:  
2025-04-24

DRAWING No.:  
7154024-200000-41-D52-0004


SHEET:  
01

SIZE:  
A1


REV:  
AC

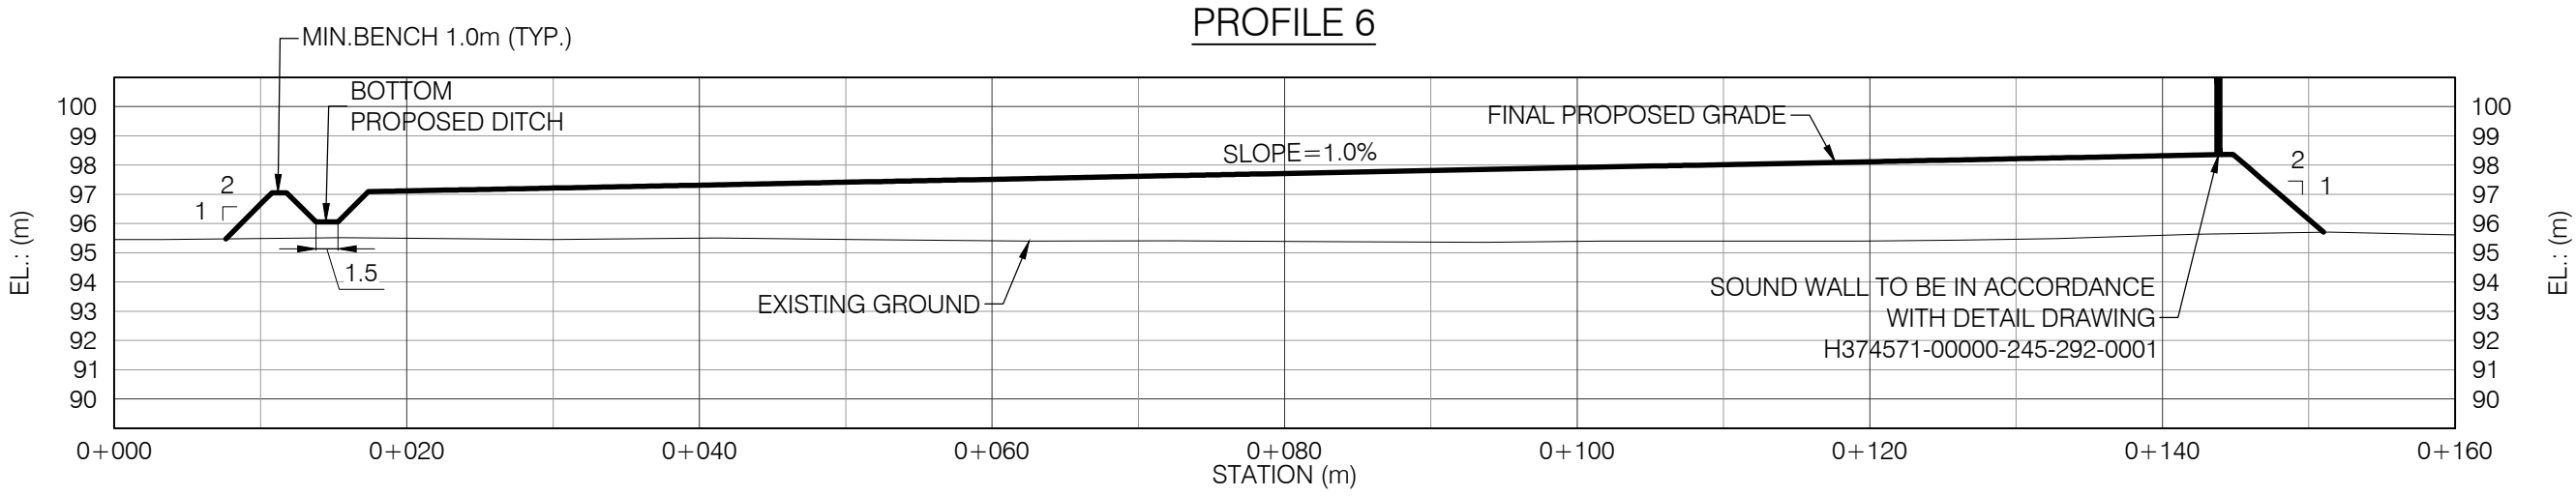


|                 |       |       |       |       |       |       |       |       |       |       |       |       |       |       |       |
|-----------------|-------|-------|-------|-------|-------|-------|-------|-------|-------|-------|-------|-------|-------|-------|-------|
| FINAL GRADE     | 96.66 | 97.12 | 97.21 | 97.31 | 97.41 | 97.51 | 97.61 | 97.71 | 97.81 | 97.91 | 98.01 | 98.12 | 98.22 | 98.32 | 98.14 |
| EXISTING GROUND | 95.45 | 95.48 | 95.49 | 95.45 | 95.50 | 95.46 | 95.41 | 95.41 | 95.38 | 95.36 | 95.39 | 95.40 | 95.40 | 95.60 | 95.70 |

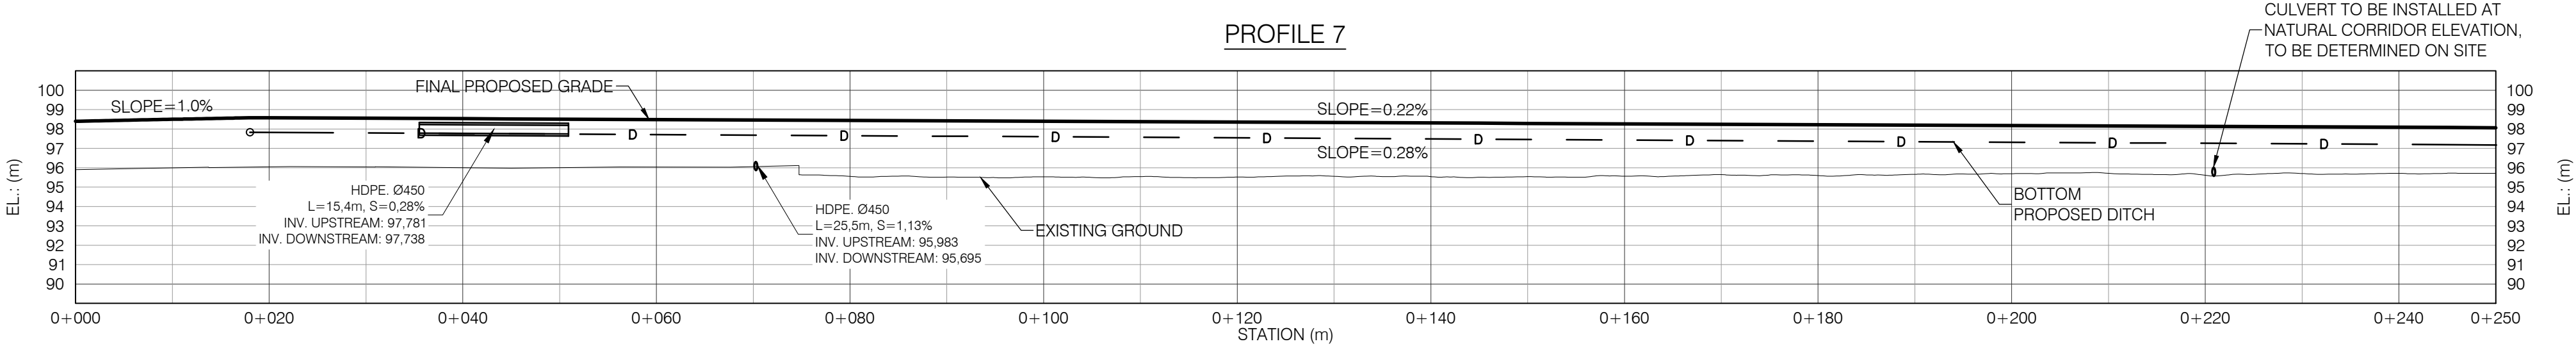


|             |       
|-------------|-------|-------|-------|-------|-------|-------|-------|-------|-------|-------|-------|-------|-------|-------|-------|-------|-------|-------|-------|-------|-------|-------|-------|-------|-------|-------|
| FINAL GRADE | 98.40 | 98.50 | 98.58 | 98.55 | 98.53 | 98.51 | 98.49 | 98.46 | 98.44 | 98.42 | 98.40 | 98.38 | 98.35 | 98.33 | 98.31 | 98.29 | 98.27 | 98.24 | 98.22 | 98.20 | 98.18 | 98.15 | 98.13 | 98.11 | 98.09 | 98.07 |
| FINAL GRADE | 95.90 | 95.99 | 96.05 | 96.04 | 96.00 | 96.00 | 96.04 | 96.05 | 95.55 | 95.52 | 95.53 | 95.54 | 95.52 | 95.56 | 95.54 | 95.54 | 95.56 | 95.64 | 95.60 | 95.66 | 95.69 | 95.71 | 95.61 | 95.70 | 95.71 | 95.72 |

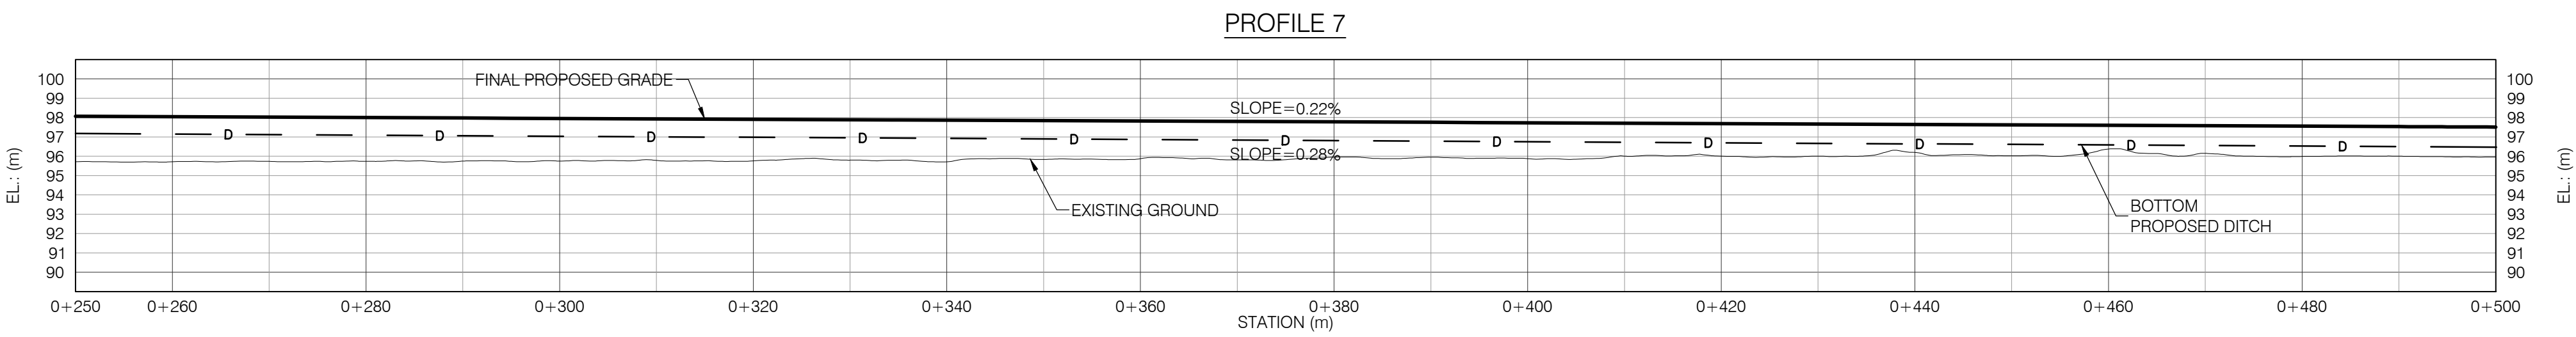

|                 |       
|-----------------|-------|-------|-------|-------|-------|-------|-------|-------|-------|-------|-------|-------|-------|-------|-------|-------|-------|-------|-------|-------|-------|-------|-------|-------|-------|-------|
| FINAL GRADE     | 98.07 | 98.04 | 98.02 | 98.00 | 97.98 | 97.95 | 97.93 | 97.91 | 97.89 | 97.87 | 97.84 | 97.82 | 97.80 | 97.78 | 97.75 | 97.73 | 97.71 | 97.69 | 97.67 | 97.64 | 97.62 | 97.60 | 97.58 | 97.55 | 97.53 | 97.51 |
| EXISTING GROUND | 95.72 | 95.71 | 95.74 | 95.73 | 95.75 | 95.75 | 95.79 | 95.75 | 95.80 | 95.71 | 95.83 | 95.87 | 95.82 | 95.95 | 95.95 | 95.88 | 96.01 | 96.01 | 96.01 | 96.19 | 96.02 | 96.37 | 96.15 | 95.99 | 96.00 | 95.96 |

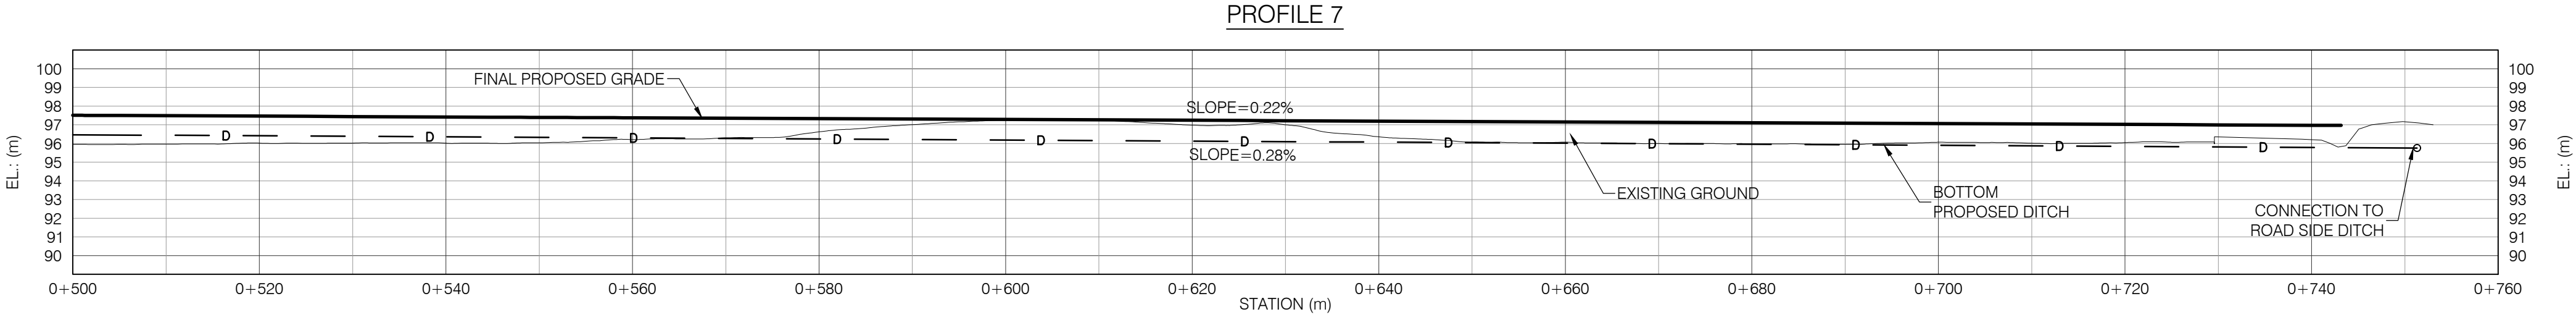

|                 |       
|-----------------|-------|-------|-------|-------|-------|-------|-------|-------|-------|-------|-------|-------|-------|-------|-------|-------|-------|-------|-------|-------|-------|-------|-------|-------|-------|-------|
| FINAL GRADE     | 97.51 | 97.49 | 97.47 | 97.44 | 97.42 | 97.40 | 97.38 | 97.35 | 97.33 | 97.31 | 97.29 | 97.27 | 97.24 | 97.22 | 97.20 | 97.18 | 97.15 | 97.13 | 97.11 | 97.09 | 97.07 | 97.04 | 97.02 | 97.00 | 96.98 |       |
| EXISTING GROUND | 95.96 | 95.97 | 96.02 | 96.02 | 96.02 | 96.04 | 96.21 | 96.30 | 96.62 | 97.01 | 97.27 | 97.27 | 96.98 | 97.00 | 96.36 | 96.08 | 96.07 | 96.00 | 95.98 | 95.95 | 96.07 | 96.02 | 96.05 | 96.35 | 96.21 | 97.17 |

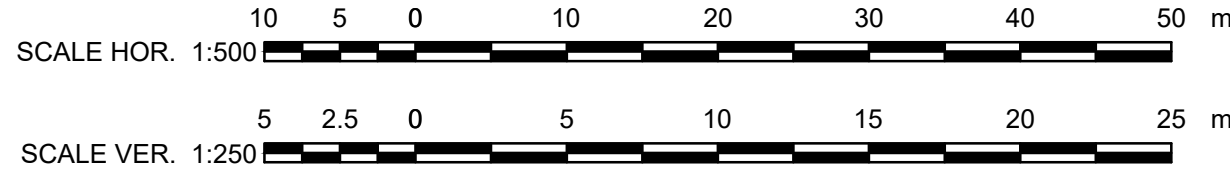

FOR PERMITTING  
NOT TO BE USED FOR CONSTRUCTION