


OPTION ONE

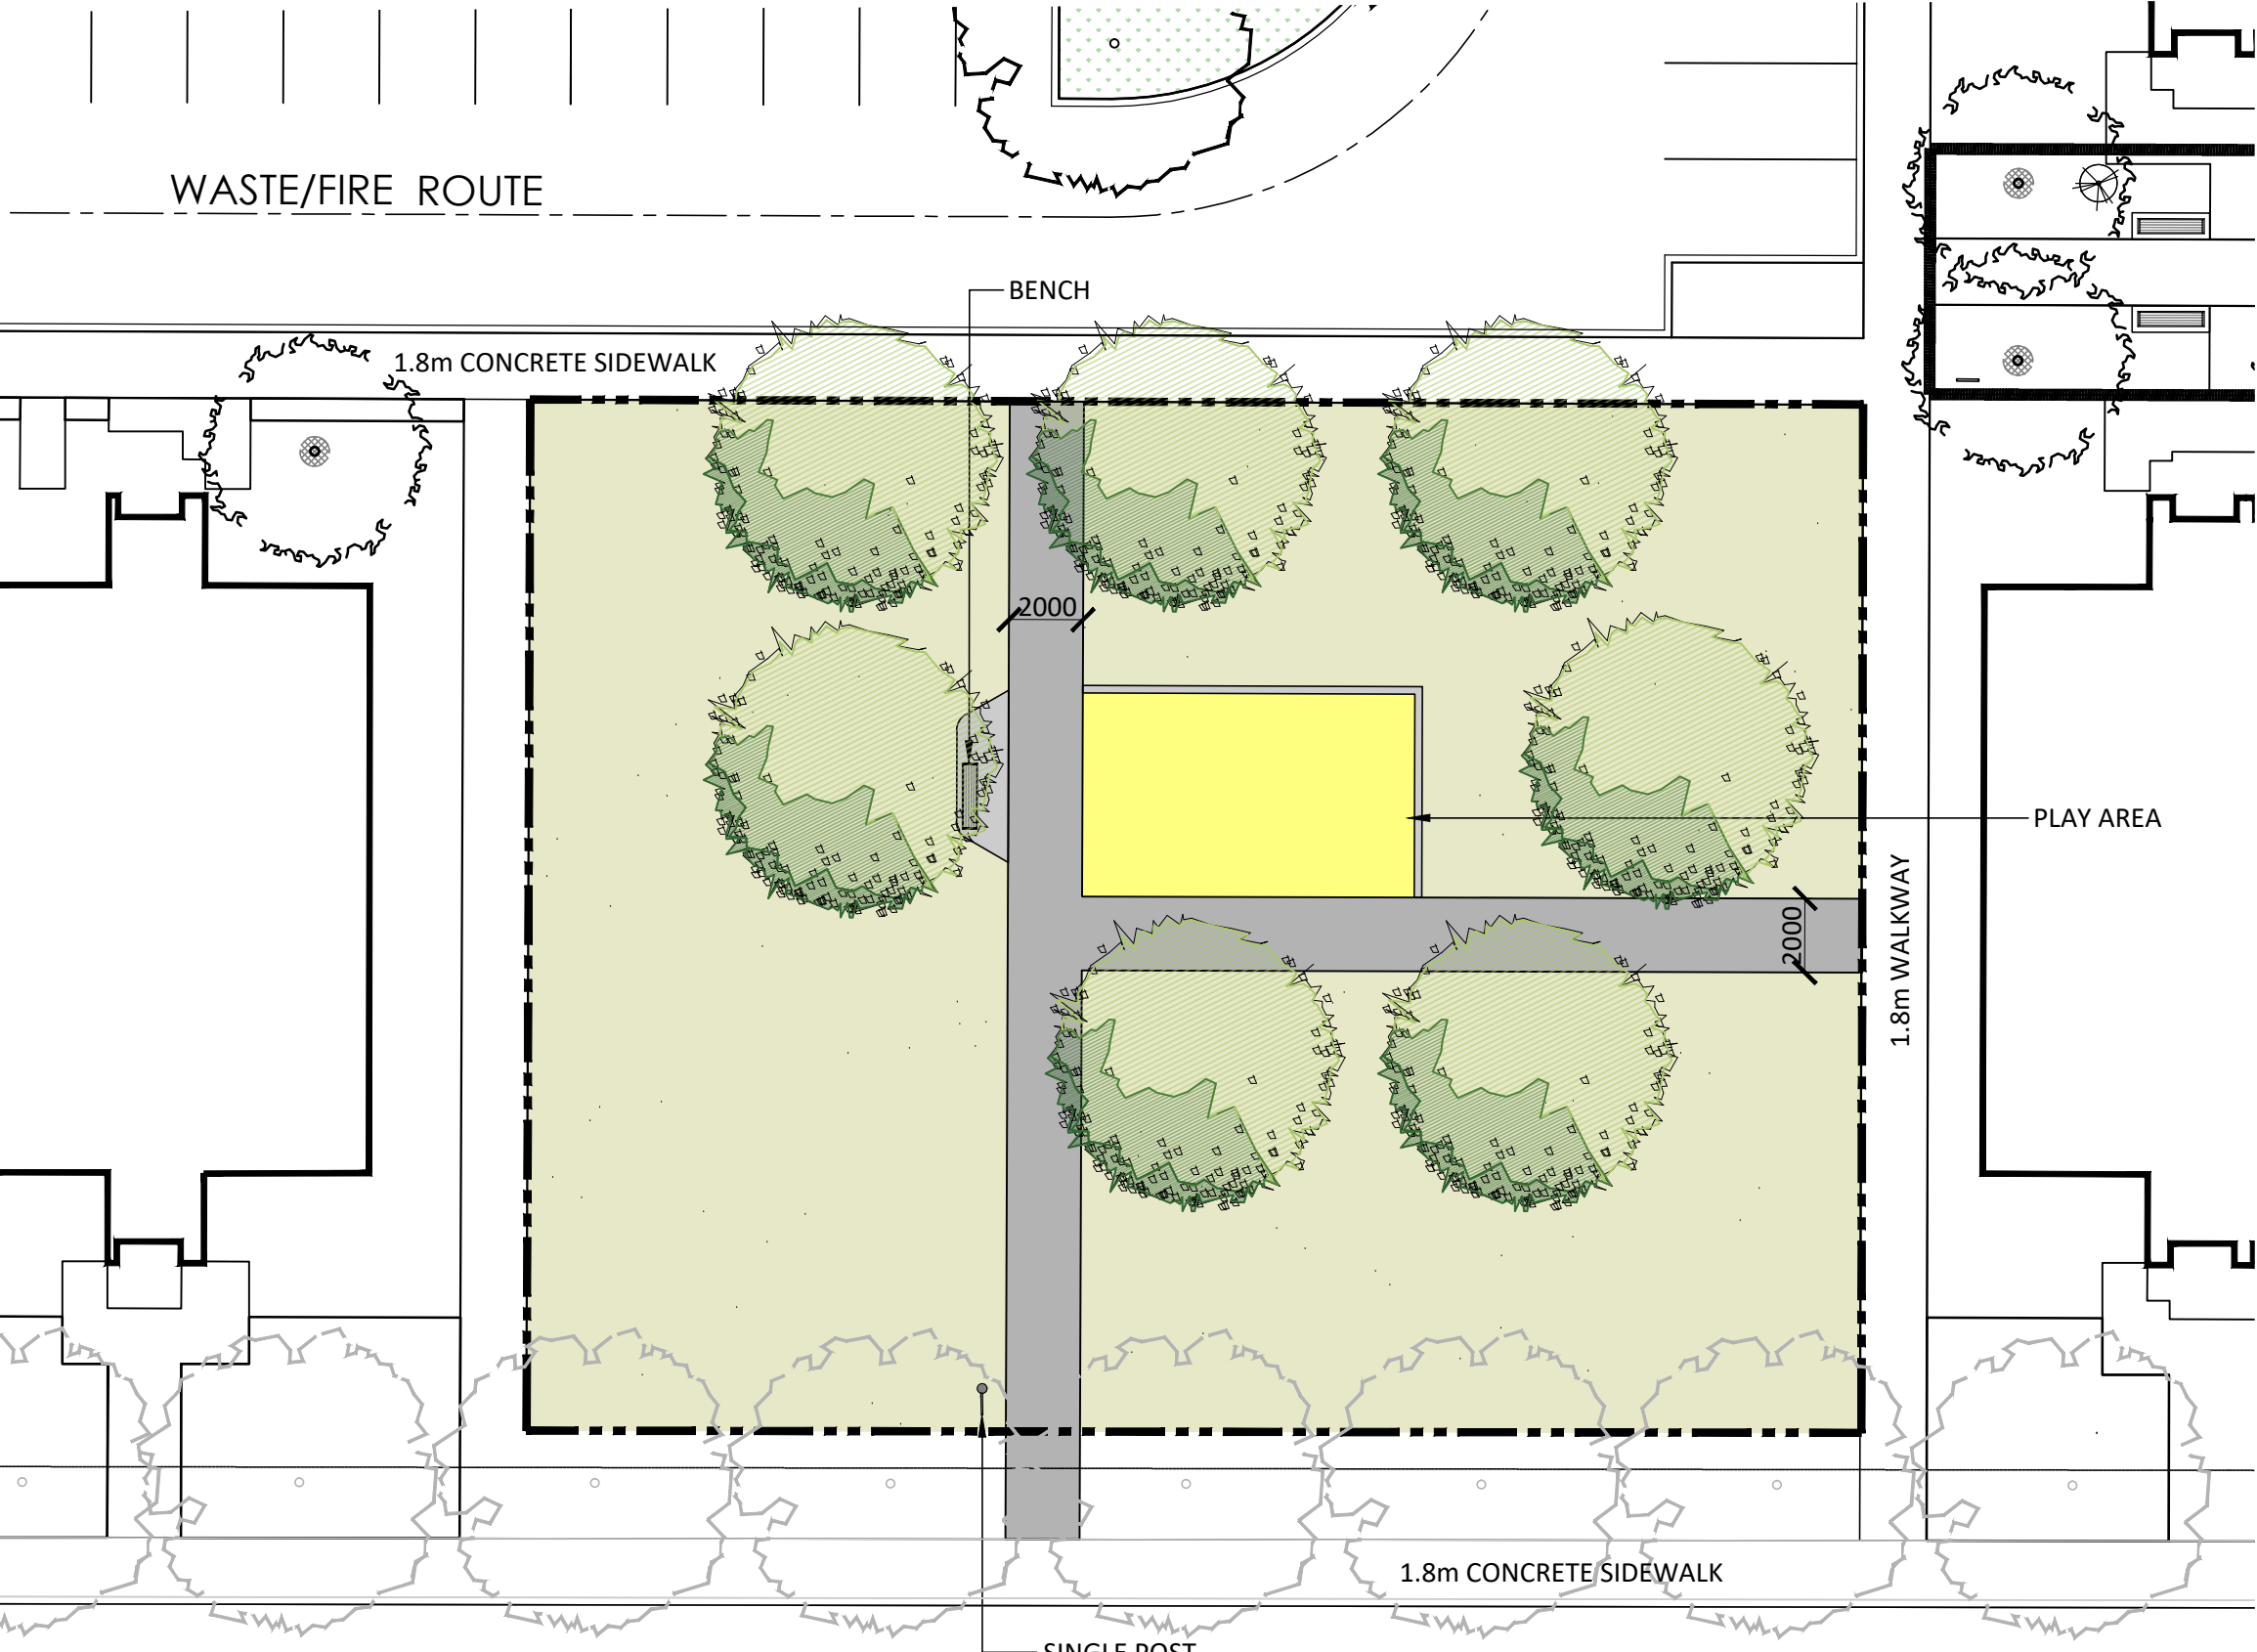

LEGEND

PROPERTY LINE

PLANTING

STREET TREE (SITE PLAN)

LARGE DECIDUOUS TREE

SURFACING

HEAVY DUTY ASPHALT PAVING


CIP CONCRETE PAVING

ENGINEERED WOOD FIBRE

SOD

AMENITIES

BENCH

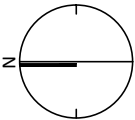

Date 2025-08-21
Scale 1:200
Job No. 25-033

NAK
design strategies

1285 WELLINGTON ST. W. OTTAWA, ON K1Y 3A8 CANADA
1 813 237 2345
NAKDESIGNSTRATEGIES.COM



0.1 HA NEIGHBORHOOD PARKETTE - FIT PLAN

Half Moon Bay South Ph 7 - Barrhaven, ON