

320 BREN MAUR





333 Preston Street - Suite 500
Ottawa ON K1S 5N4 Canada
tel 613 225 1311
www.arcadis.com



Sheet List Table	
Sheet Number	Sheet Title
--	_Cover
C-000	EXISTING CONDITIONS PLAN
C-010	NOTES AND LEGEND
C-020	REMOVALS PLAN
C-001	SERVICING PLAN
C-200	GRADING PLAN
C-400	SANITARY DRAINAGE AREA PLAN
C-500	STORM DRAINAGE AREA PLAN
C-600	PONDING PLAN
C-900	EROSION AND SEDIMENTATION CONTROL PLAN



CONTRACT NO. 30277358

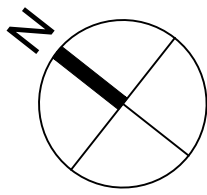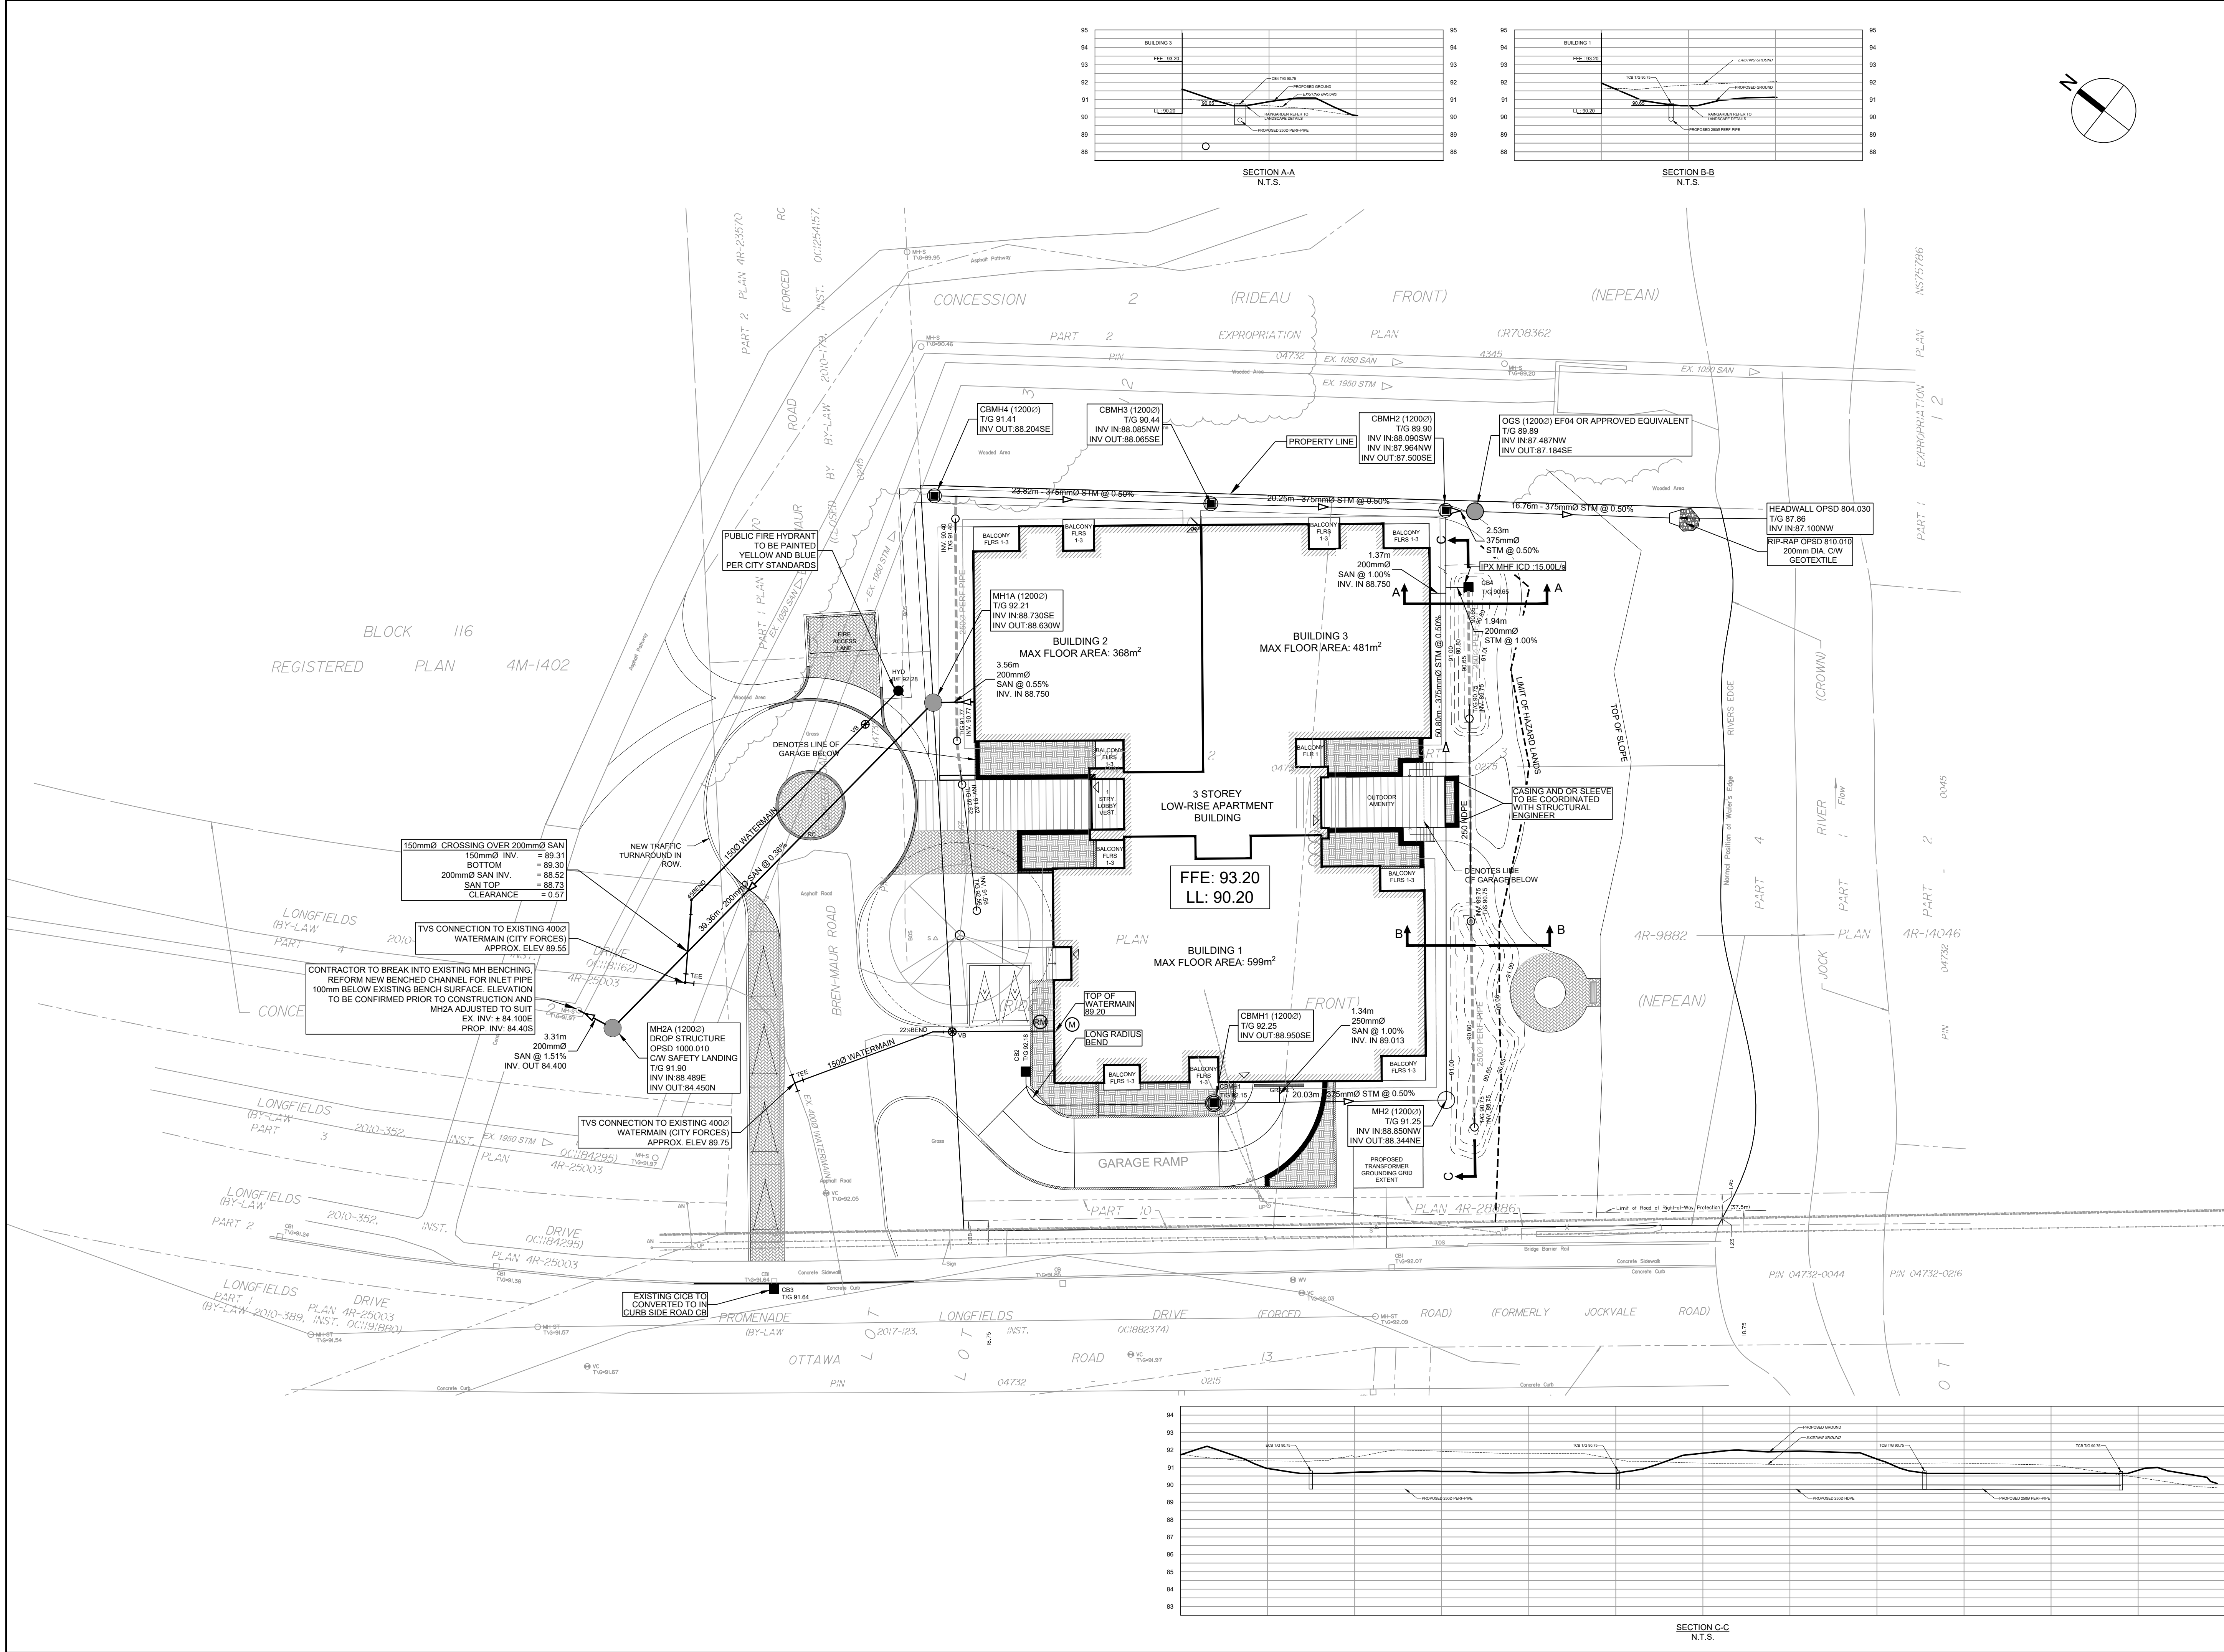

CLIENT

UNIFORM URBAN DEVELOPMENTS

117 CENTREPOINTE DRIVE, SUITE 300,
OTTAWA

COPYRIGHT

This drawing has been prepared solely for the intended use, thus any reproduction or distribution for any purpose other than authorized by Arcadis is forbidden. Written dimensions shall have precedence over scaled dimensions. Contractors shall verify and be responsible for all dimensions and conditions on the job, and Arcadis shall be informed of any variations from the dimensions and conditions shown on the drawing. Shop drawings shall be submitted to Arcadis for general conformance before proceeding with fabrication.

Arcadis Professional Services (Canada) Inc.

Formerly (B) Group Professional Services (Canada) Inc.

ISSUES		
No.	DESCRIPTION	DATE
1	SUBMISSION 1 ISSUED FOR SPA	2025-10-23

SEE 010 FOR NOTES, LEGEND, CB TABLE AND DETAILS

KEY PLAN

CONSULTANTS

1:250

0 2.5 7.5 12.5m

SEAL

PRIME CONSULTANT

333 Preston Street - Suite 500
Ottawa ON K1S 5N4 Canada
tel 613 225 1311
www.arcadis.com

PROJECT

320 BREN MAUR

PROJECT NO:
30277358

DRAWN BY:

CHECKED BY:

PROJECT MGR:

APPROVED BY:

SHEET TITLE

SERVICING PLAN

SHEET NUMBER

C-001

ISSUE

1

The diagram illustrates a cross-section of a road with the following components from top to bottom:

- LIMIT OF CONSTRUCTION**: Indicated by a dashed line at the top.
- PHASING LINE**: A solid line below the limit of construction.
- BARRIER CURB**: A raised curb line.
- MOUNTABLE CURB**: A lower curb line.
- DEPRESSED BARRIER CURB**: A curb with a recessed section.
- CONCRETE SIDEWALK**: A wide, light-colored paved area.
- TACTILE WALKING SURFACE INDICATOR**: A rectangular area with a raised, textured pattern on the sidewalk, indicated by an arrow.
- ASPHALT SIDEWALK**: A dark-colored paved area below the concrete sidewalk.
- ASPHALT SIDEWALK / PATHWAY**: A label for the dark paved area.
- BUS STOP CONCRETE / ASPHALT**: A rectangular area labeled "BUS" within the dark paved section.

	MH118A	SANITARY MANHOLE
	200mmØ SAN	SANITARY SEWER
	MH109	STORM MANHOLE
	825mmØ STM	STORM SEWER - LESS THAN 900Ø
	900mmØ STM	STORM SEWER - 900Ø AND GREATER
	200Ø WATERMAIN	WATERMAIN
	CB100	STREET CATCHBASIN C/W TOP OF GRADE
	G/G 104.25	CURB INLET CATCHBASIN C/W GUTTER GRADE
	DCB100	DOUBLE CATCHBASIN C/W TOP OF GRADE
	G/G 104.25	DOUBLE CURB INLET CATCHBASIN C/W GUTTER GRADE
	DI101	DITCH INLET MANHOLE C/W TOP OF GRADE
	CBMH101	CATCHBASIN MANHOLE C/W TOP OF GRADE
	RYCB	REAR YARD ROAD CONNECTING STRUCTURE C/W SOLID GRADE
	TIG 104.35 REV 103.35	REAR YARD "TEE" CATCHBASIN (3000Ø) C/W TOP OF GRADE AND INVERT OUT
	TIG 104.50 REV 103.50	REAR YARD "END" CATCHBASIN (3000Ø) C/W TOP OF GRADE AND INVERT OUT
	TIG 104.35 REV 103.35	REAR YARD "CUSTOM ANGLED" CATCHBASIN (4500Ø) C/W TOP OF GRADE AND INVERT OUT
	TIG 104.35 REV 103.35	REAR YARD "THREE WAY" CATCHBASIN (4500Ø) C/W TOP OF GRADE AND INVERT OUT
	300mmØ CSP	PERFORATED REAR YARD SUBDRAIN
	VB	CSP CULVERT C/W DIAMETER
	VSVC	VALVE AND VALVE BOX
	HYD 104.35	VALVE AND VALVE CHAMBER
	HYD 104.35	PARK VALVE CHAMBER C/W SERVICE POST
	RED 150Ø WM	FIRE HYDRANT C/W BOTTOM OF FLANGE ELEVATION
	2 VRENDS	WATERMAIN REDUCER
	2 VRENDS	VERTICAL BEND LOCATION
	2 VRENDS	SIAMESE CONNECTION (IF REQUIRED)
	2 VRENDS	METER (IF REQUIRED)
	2 VRENDS	REMOTE METER (IF REQUIRED)
	2 VRENDS	WATERMAIN IDENTIFICATION (IF REQUIRED)
	2 VRENDS	PIPE CROSSING IDENTIFICATION (IF REQUIRED)
	2 VRENDS	SINGLE SERVICE LOCATION
	2 VRENDS	DOUBLE SERVICE LOCATION
	2 VRENDS	SINGLE SERVICE LOCATION (REQUIRES FOUNDATION SLEEVE)
	2 VRENDS	INFERRED REFUSAL (SEE GEOTECHNICAL REPORT)
	101.79	100 YEAR STORM HYDRAULIC GRADE LINE AT MANHOLE
	101.79	UNDERSIDE OF FOOTING ELEVATION
	101.79	CLAY SEAL IN SEWER / WATERMAIN TRENCH
	101.79	DOWNSPOUT C/W SPLASHPAD

Denotes	
○ MH-ST	" Maintenance Hole (Storm Sewer)
○ MH-S	" Maintenance Hole (Sanitary)
⊕ VC	" Valve Chamber (Watermain)
----	" Overhead Wires
○ UP	" Utility Pole
⊙ AN	" Anchor
○ LS	" Light Standard
□ CB	" Catch Basin
□ CBI	" Catch Basin Inlet
⊞ DI	" Ditch Inlet
⊗ WV	" Water Valve
T/G	" Top of Gate
⊞	" Gas Meter
⊞	" Hydro Meter
△ S	" Sign
CLF	" Chain Link Fence
RWT	" Timber Retaining Wall
RWC	" Concrete Block Retaining Wall
TOS	" Top of Slope
BOS	" Bottom of Slope
⊞ MB	" Mail Box
□ AC	" Air Conditioner
Ø	" Diameter
+ 65.00	" Location of Elevations
+ 65.00'	" Top of Concrete Curb Elevation
+ 65.00**	" Top of Retaining Wall
	" Deciduous Tree
	" Coniferous Tree

1. ALL MATERIALS AND CONSTRUCTION IS TO BE IN ACCORDANCE WITH THE CURRENT CITY OF OTTAWA STANDARD DRAWINGS & SPECIFICATIONS OR OPSD/OPSS IF CITY DRAWINGS AND SPECIFICATIONS DO NOT APPLY.
2. THE POSITION OF UNDERGROUND AND ABOVEGROUND SERVICE, UTILITIES AND STRUCTURES ARE NOT NECESSARILY SHOWN ON THE CONTRACT DRAWINGS, AND WHERE SHOWN, THE ACCURACY OF THE POSITION OF SUCH SERVICE, UTILITIES AND STRUCTURES IS NOT GUARANTEED. THE CONTRACTOR IS RESPONSIBLE FOR DETERMINING THE EXACT LOCATION, SIZE, MATERIAL AND ELEVATION OF ALL EXISTING SERVICES AND UTILITIES PRIOR TO CONSTRUCTION.
3. THE CONTRACTOR SHALL REPORT ALL CONFLICTS, DISCOVERIES OF ERROR AND DISCREPANCIES TO THE ENGINEER.
4. THE CONTRACTOR SHALL BE RESPONSIBLE TO PROTECT AND ASSUME RESPONSIBILITY FOR ALL UTILITIES WHETHER OR NOT SHOWN ON THESE DRAWINGS.
5. THESE DRAWINGS ARE NOT TO BE SCALED OR USED FOR LAYOUT PURPOSES.
6. THE COMPOSITE UTILITY PLAN HAS BEEN REVIEWED BY ARCADIS FOR CONFORMITY TO THE DESIGN CONCEPT FOR THE DEVELOPMENT AND FOR GENERAL ARRANGEMENT ONLY AND AS SUCH SHALL NOT RELIEVE THE CONTRACTOR OF RESPONSIBILITY FOR ERRORS OR OMISSIONS IN EITHER LAYOUT OR WORKMANSHIP.
7. THIS DRAWING IS A COMPILATION OF OTHER UTILITY DESIGNS AND DOES NOT INDICATE IN ANY WAY THAT THE PARTY SIGNING THIS DRAWING HAS DESIGNED OR APPROVED THE RESPECTIVE UTILITY PLANS INDICATED ON THIS DRAWING. THE DRAWING WAS PREPARED TO BE USED AS REFERENCE ONLY AS PER THE CITY OF OTTAWA OR THE CITY OF OTTAWA. IT IS THE CONTRACTORS RESPONSIBILITY TO ENSURE IT HAS REVIEWED THE CURRENT AND EXISTING DESIGNS BY HYDRO, STREET LIGHTING, BELL, CANADA POST, O.C. TRANSPORT, CABLE TV AND ANY OTHER PARTIES INCLUDED BUT NOT MENTIONED AND COMPLETE THE INSTALLATION IN ACCORDANCE WITH THE REQUIREMENTS OF THE STAKEHOLDER UTILITY DESIGNS.
8. CONTRACTOR TO ADVISE ENGINEER IN WRITING OF ANY DISCREPANCIES IN THE HYDRO, BELL, ROGERS, ENBRIDGE, AND STREETLIGHT DRAWINGS, AND THE CUP AHEAD OF INSTALLATION.
9. HYDRO INSPECTOR IS TO BE NOTIFIED AND PRESENT AHEAD OF HYDRO INSTALLATION
10. BELL AND ROGERS VAULT EASEMENT SIZE AND LOCATION ARE AS SHOWN ON THE CUP. ANY LOCATION DISCREPANCIES ARE TO BE REPORTED TO THE ENGINEER IN WRITING AHEAD OF INSTALLATION.
11. BELL AND ROGERS VAULTS ARE TO BE PLACED TO THE EXTENT POSSIBLE IN THE RIGHT OF WAY RESPECTING THE REQUIRED CLEARANCES FROM DUCTS IN THE JOINT UTILITY TRENCH. IF VAULTS ARE ON PRIVATE PROPERTY THEY MUST BE PLACED WITHIN THE EASEMENT. VERIFY VAULT CORNERS PRIOR TO FINAL UTILITY PLACEMENT. VAULTS INSTALLED IN THE WRONGS LOCATION OR OUTSIDE THE EASEMENTS WILL BE RELOCATED AT THE COST OF BELL AND ROGERS.
12. UTILITY EASEMENTS ARE TO BE STAKED - ALL 4 CORNERS WITH PROPOSED FINAL GRADES MARKED ON THE STAKES.
13. STREETLIGHTS ARE TO BE INSTALLED AT THE OFFSETS FROM FACE OF CURB SHOWN ON THE APPROVED ROAD SECTIONS FOR THE PROJECT.
14. CAD FILES OF THE CUP PROVIDED BY THE ENGINEER ARE AS A COURTESY ONLY TO ASSIST THE CONTRACTOR. LAYOUT OF THE UTILITIES IS THE RESPONSIBILITY OF THE CONTRACTOR AND LEGAL SURVEYOR.

1. ALL MATERIALS AND CONSTRUCTION IS TO BE IN ACCORDANCE WITH THE CURRENT CITY OF OTTAWA STANDARD DRAWINGS & SPECIFICATIONS OR OPSD/OPSS IF CITY DRAWINGS AND SPECIFICATIONS DO NOT APPLY.
2. THE POSITION OF UNDERGROUND AND ABOVE GROUND SERVICE, UTILITIES AND STRUCTURES ARE NOT NECESSARILY SHOWN ON THE CONTRACT DRAWINGS, AND WHERE SHOWN, THE ACCURACY OF THE POSITION OF EACH SERVICE AND STRUCTURE IS NOT GUARANTEED. THE CONTRACTOR IS RESPONSIBLE FOR DETERMINING THE EXACT LOCATION, SIZE, MATERIAL AND ELEVATION OF ALL EXISTING SERVICES AND UTILITIES PRIOR TO CONSTRUCTION.
3. THE CONTRACTOR SHALL REPORT ALL CONFLICTS, DISCOVERIES OF ERROR AND DISCREPANCIES TO THE ENGINEER.
4. THE CONTRACTOR SHALL BE RESPONSIBLE TO PROTECT AND ASSUME RESPONSIBILITY FOR ALL UTILITIES WHETHER OR NOT SHOWN ON THESE DRAWINGS.
5. THE CONTRACTOR SHALL BE RESPONSIBLE TO PROTECT ALL LANDS BEYOND THE SITE LIMITS . ANY AREAS BEYOND THE SITE LIMITS, WHICH ARE DISTURBED DURING CONSTRUCTION, SHALL BE REPAIRED AND RESTORED TO ORIGINAL CONDITION OR BETTER, TO THE SATISFACTION OF THE ADJACENT LAND OWNER. THE OWNER, THE OWNERS REPRESENTATIVES AND/OR THE AUTHORITY HAVING JURISDICTION AT THE EXPENSE OF THE CONTRACTOR.
6. WHEN NECESSARY, THE CONTRACTOR SHALL IMPLEMENT A TRAFFIC MANAGEMENT PLAN TO THE SATISFACTION OF THE CITY OF OTTAWA. ALL CONSTRUCTION SIGNAGE MUST CONFORM TO THE LATEST VERSION OF THE M.T.O. MANUAL OF UNIFORM TRAFFIC CONTROL DEVICES. ALL TEMPORARY TRAFFIC CONTROL MEASURES MUST BE REMOVED UPON THE COMPLETION OF THE WORKS.
7. SHOULD ANY BURIED ARCHAEOLOGICAL REMAINS BE FOUND ON THE PROPERTY DURING CONSTRUCTION ACTIVITIES, THE CONTRACTOR SHALL NOTIFY THE OWNER TO CONTACT THE HERITAGE OPERATIONS UNIT OF THE ONTARIO MINISTRY OF CULTURE MUST BE NOTIFIED IMMEDIATE, AND WORK WITHIN THE AREA SHALL BE CEASED UNTIL FURTHER NOTICE.
8. FOR GEOTECHNICAL INFORMATION REFER TO GEOTECHNICAL REPORT PG7253-1 PREPARED BY PATERSON GROUP.

LOCAL ROAD - PARKING AREAS: (600 mm)	
40mm	- SUPERPAVE 12.5 ASPHALTIC CONCRETE
50mm	- SUPERPAVE 19.0 ASPHALTIC CONCRETE
150mm	- OPSS GRANULAR "A" CRUSHED STONE
300mm	- OPSS GRANULAR "B" TYPE II

LOCAL ROAD - FIRE ROUTE: (695 mm)	
40mm	- SUPERPAVE 12.5 ASPHALTIC CONCRETE
50mm	- SUPERPAVE 19.0 ASPHALTIC CONCRETE
150mm	- OPSS GRANULAR "A" CRUSHED STONE
450mm	- OPSS GRANULAR "B" TYPE II

1. FOR GEODETIC BENCHMARK AND GEOMETRIC LAYOUT OF STREET AND LOTS, REFER TO TOPOGRAPHICAL SURVEY AND PLAN PREPARED BY AOV. ELEVATIONS GEODETIC AND ARE REFERRED TO THE CGVD28 GEODETIC DATUM, DERIVED FROM NATIONAL CAPITAL COMMISSION MONUMENT NO.01919680071 HAVING AN ELEVATION OF 89.724 METRES
2. FOR SITE PLAN INFORMATION, REFER TO SITE PLAN PREPARED BY HOBIN ARCHITECTURE.
3. FOR NOISE ATTENUATION PLAN REFER TO THE NOISE REPORT PREPARED BY GRADIENT WIND.
4. THESE DRAWINGS ARE NOT TO BE SCALED OR USED FOR LAYOUT PURPOSES.
5. ROADWAY SECTIONS REQUIRING GRADE RAISE TO PROPOSED SUB GRADE LEVEL TO BE FILLED WITH ACCEPTABLE NATIVE EARTH BORROW OR IMPORTED OPSD SELECTED SUBGRADE MATERIAL IF NATIVE MATERIAL IS DEFICIENT AS PER RECOMMENDATION OF GEOTECHNICAL ENGINEER.
6. IN AREAS WHERE EXISTING GROUND IS BELOW THE PROPOSED ELEVATION OF SEWER AND WATERMAINS GRADE RAISING AND FILLING IS TO BE IN ACCORDANCE WITH THE RECOMMENDATIONS OF THE GEOTECHNICAL REPORT. AS PER CITY GUIDELINES ALL WATERMAINS IN FILL AREAS ARE TO BE TIED WITH RESTRAINING JOINTS AND THURST BOLTS.
7. THE CONTRACTOR SHALL IMPLEMENT THE EROSION AND SEDIMENT CONTROL PLAN PRIOR TO THE COMMENCEMENT OF ANY SITE CONSTRUCTION. ALL EROSION AND SEDIMENT CONTROL MEASURES SHALL BE INSTALLED TO THE SATISFACTION OF THE ENGINEER, OR ANY REGULATORY AGENCY. ALL EROSION AND SEDIMENT CONTROL MEASURES SHALL BE MAINTAINED UNTIL VEGETATION IS ESTABLISHED OR UNTIL THE START OF A SUBSEQUENT PHASE.
8. CONTRACTORS SHALL BE RESPONSIBLE FOR KEEPING CLEAN ALL ROADS WHICH BECOME COVERED IN DUST, DEBRIS AND/OR MUD AS A RESULT OF ITS CONSTRUCTION OPERATIONS.
9. THE CONTRACTOR SHALL BE RESPONSIBLE FOR ANY ADDITIONAL BEDDING OR ADDITIONAL STRENGTH PIPE SHOULD THE MAXIMUM OPSD TRENCH WIDTH BE EXCEEDED.
10. ALL PIPE, CULVERTS, STRUCTURES REFER TO NOMINAL INSIDE DIMENSIONS.
11. SHOULD GLAY SEALS BE REQUIRED, THEY SHALL BE INSTALLED AS PER THE RECOMMENDATIONS WITHIN THE GEOTECHNICAL REPORT.
12. UNLESS SPECIFICALLY NOTED OTHERWISE, PIPE MATERIALS SHALL BE AS FOLLOWS:
 - WATERMAINS TO BE PVC DR18
 - SANITARY SEWER TO BE PVC DR35
 - PERFORATED STORM SEWERS IN REAR YARDS AND LANDSCAPE AREAS TO BE HDPE
 - STORM SEWERS 375mm DIAMETER AND LESS TO BE PVC DR35
 - STORM SEWERS 450mm DIAMETER AND GREATER TO BE CONCRETE, CLASS AS PER OPSD 807.010 OR 807.030, OR HIGHER
 - FOR SHALLOW SEWERS, REFER TO CITY STANDARD S35.
13. ALL CONNECTIONS TO EXISTING WATERMAINS ARE TO BE COMPLETED BY CITY FORCES. CONTRACTOR IS TO EXCAVATE, BACKFILL, COMPACT AND REINSTATE.
14. ANY WATERMAIN WITH LESS THAN 2.4m AND ANY SEWER WITH LESS THAN 2.0m DEPTH OR COVER REQUIRES THERMAL INSULATION AS PER CITY OF OTTAWA STANDARD W22 OR AS APPROVED BY THE ENGINEER.
15. ALL FIRE HYDRANTS AS PER CITY STANDARD W19, c/w 150mmID LEAD UNLESS OTHERWISE SPECIFIED.
16. ALL STUBBED SEWERS SHALL HAVE PRE-MANUFACTURED CAPS INSTALLED.
17. ALL CATCHBASINS SHALL HAVE A 600mm SUMP. ALL CATCHBASIN MANHOLES, AND ALL STORM MANHOLES WITH OUTLETTING PIPE SIZES LESS THAN 900mm, SHALL HAVE A 300mm SUMP.
18. ALL SANITARY MANHOLES IN PONDING AREAS SHALL BE EQUIPPED WITH A WATERPROOF COVER.
19. ALL LEADS FOR STREET CATCHBASINS AND CURB INLET CATCHBASINS CONNECTED TO MAIN SHALL BE 200mmID PVC DR35 @ MIN 2% SLOPE UNLESS NOTED OTHERWISE. ALL LEADS FOR RYCB'S CONNECTED TO MAIN SHALL BE 200mmID PVC DR35 @ MIN 1% SLOPE UNLESS NOTED OTHERWISE.
20. UNLESS SPECIFICALLY NOTED OTHERWISE, ALL STREET CATCHBASINS SHALL BE INSTALLED WITH TWO - 300mmID SUBURBAN CATCH BASIN MANHOLES LONGITUINALLY PARALLEL WITH THE CURB. ALL CATCHBASINS IN ASPHALT AREAS, NOT ADJACENT TO A CURB, SHALL BE INSTALLED WITH FOUR - 3" MINIMUM SUBDRAINS INSTALLED ORTHOGONALLY.
21. INLET CONTROL DEVICES SHALL BE INSTALLED PRIOR TO COMPLETING THE ROAD BASE (GRANULAR A).
22. ALL SEWER SERVICE LATERALS WITH MAINLINE CONNECTIONS DEEPER THAN 5.0m REQUIRE A CONTROLLED SETTLEMENT JOINT.
23. THE BUILDING SHALL BE EQUIPPED WITH A SANITARY AND STORM SEWER BACKWATER VALVE AND CLEAN-OUT ON ITS PRIMARY SERVICE, AS PER OTTAWA BUILDING CODE REQUIREMENTS (BY OTHERS).
24. THE SUBGRADE OF ALL STRUCTURES, PIPE, ROADS, SIDEWALKS, WALKWAYS, AND BUILDINGS SHALL BE INSPECTED BY THE GEOTECHNICAL ENGINEER PRIOR TO PROCEEDING WITH CONSTRUCTION.
25. TOP COURSE ASPHALT SHALL NOT BE PLACED UNTIL THE FINAL CITY INSPECTION AND NECESSARY REPAIRS HAVE BEEN COMPLETED TO THE SATISFACTION OF THE ENGINEER AND THE CITY OF OTTAWA.
26. ALL RETAINING WALLS GREATER THAN 1.0m IN HEIGHT SHALL BE DESIGNED BY A QUALIFIED STRUCTURAL ENGINEER.
27. ALL RETAINING WALLS GREATER THAN 0.6m IN HEIGHT REQUIRE A GUARD. ANY GUARD ON A RETAINING WALL GREATER THAN 1.0m IN HEIGHT SHALL BE DESIGNED BY THE QUALIFIED STRUCTURAL ENGINEER RESPONSIBLE FOR THE WALL DESIGN.
28. UPON COMPLETION OF THE RETAINING WALL, THE CONTRACTOR SHALL REQUEST A CONFORMANCE CERTIFICATE FROM THE QUALIFIED ENGINEER RESPONSIBLE FOR THE WALL DESIGN.

117 CENTREPOINTE DRIVE, SUITE 300,
OTTAWA

This drawing has been prepared solely for the intended use, thus any reproduction or distribution for any purpose other than authorized by Arcadis is forbidden. Written dimensions shall have precedence over scaled dimensions. Contractors shall verify and be responsible for all dimensions and conditions on the job, and Arcadis shall be informed of any variations from the dimensions and conditions shown on the drawing. Shop drawings shall be submitted to Arcadis for general conformance before proceeding with fabrication.

Arcadis Professional Services (Canada) Inc.
formerly IBI Group Professional Services (Canada) Inc.

No.	DESCRIPTION	DATE
1	SUBMISSION 1 ISSUED FOR SPA	2025-10-23

SEE 010 FOR NOTES, LEGEND, CB TABLE AND DETAILS



333 Preston Street - Suite 500
Ottawa ON K1S 5N4 Canada
tel 613 225 1311
www.arcadis.com

320 BREN MAUR

■■■■

PROJECT NO:

DRAWN BY:

CHECKED BY:

M.M.

R.M.


NUMBER

SHEET NUMBER

ISSU

C-010

1

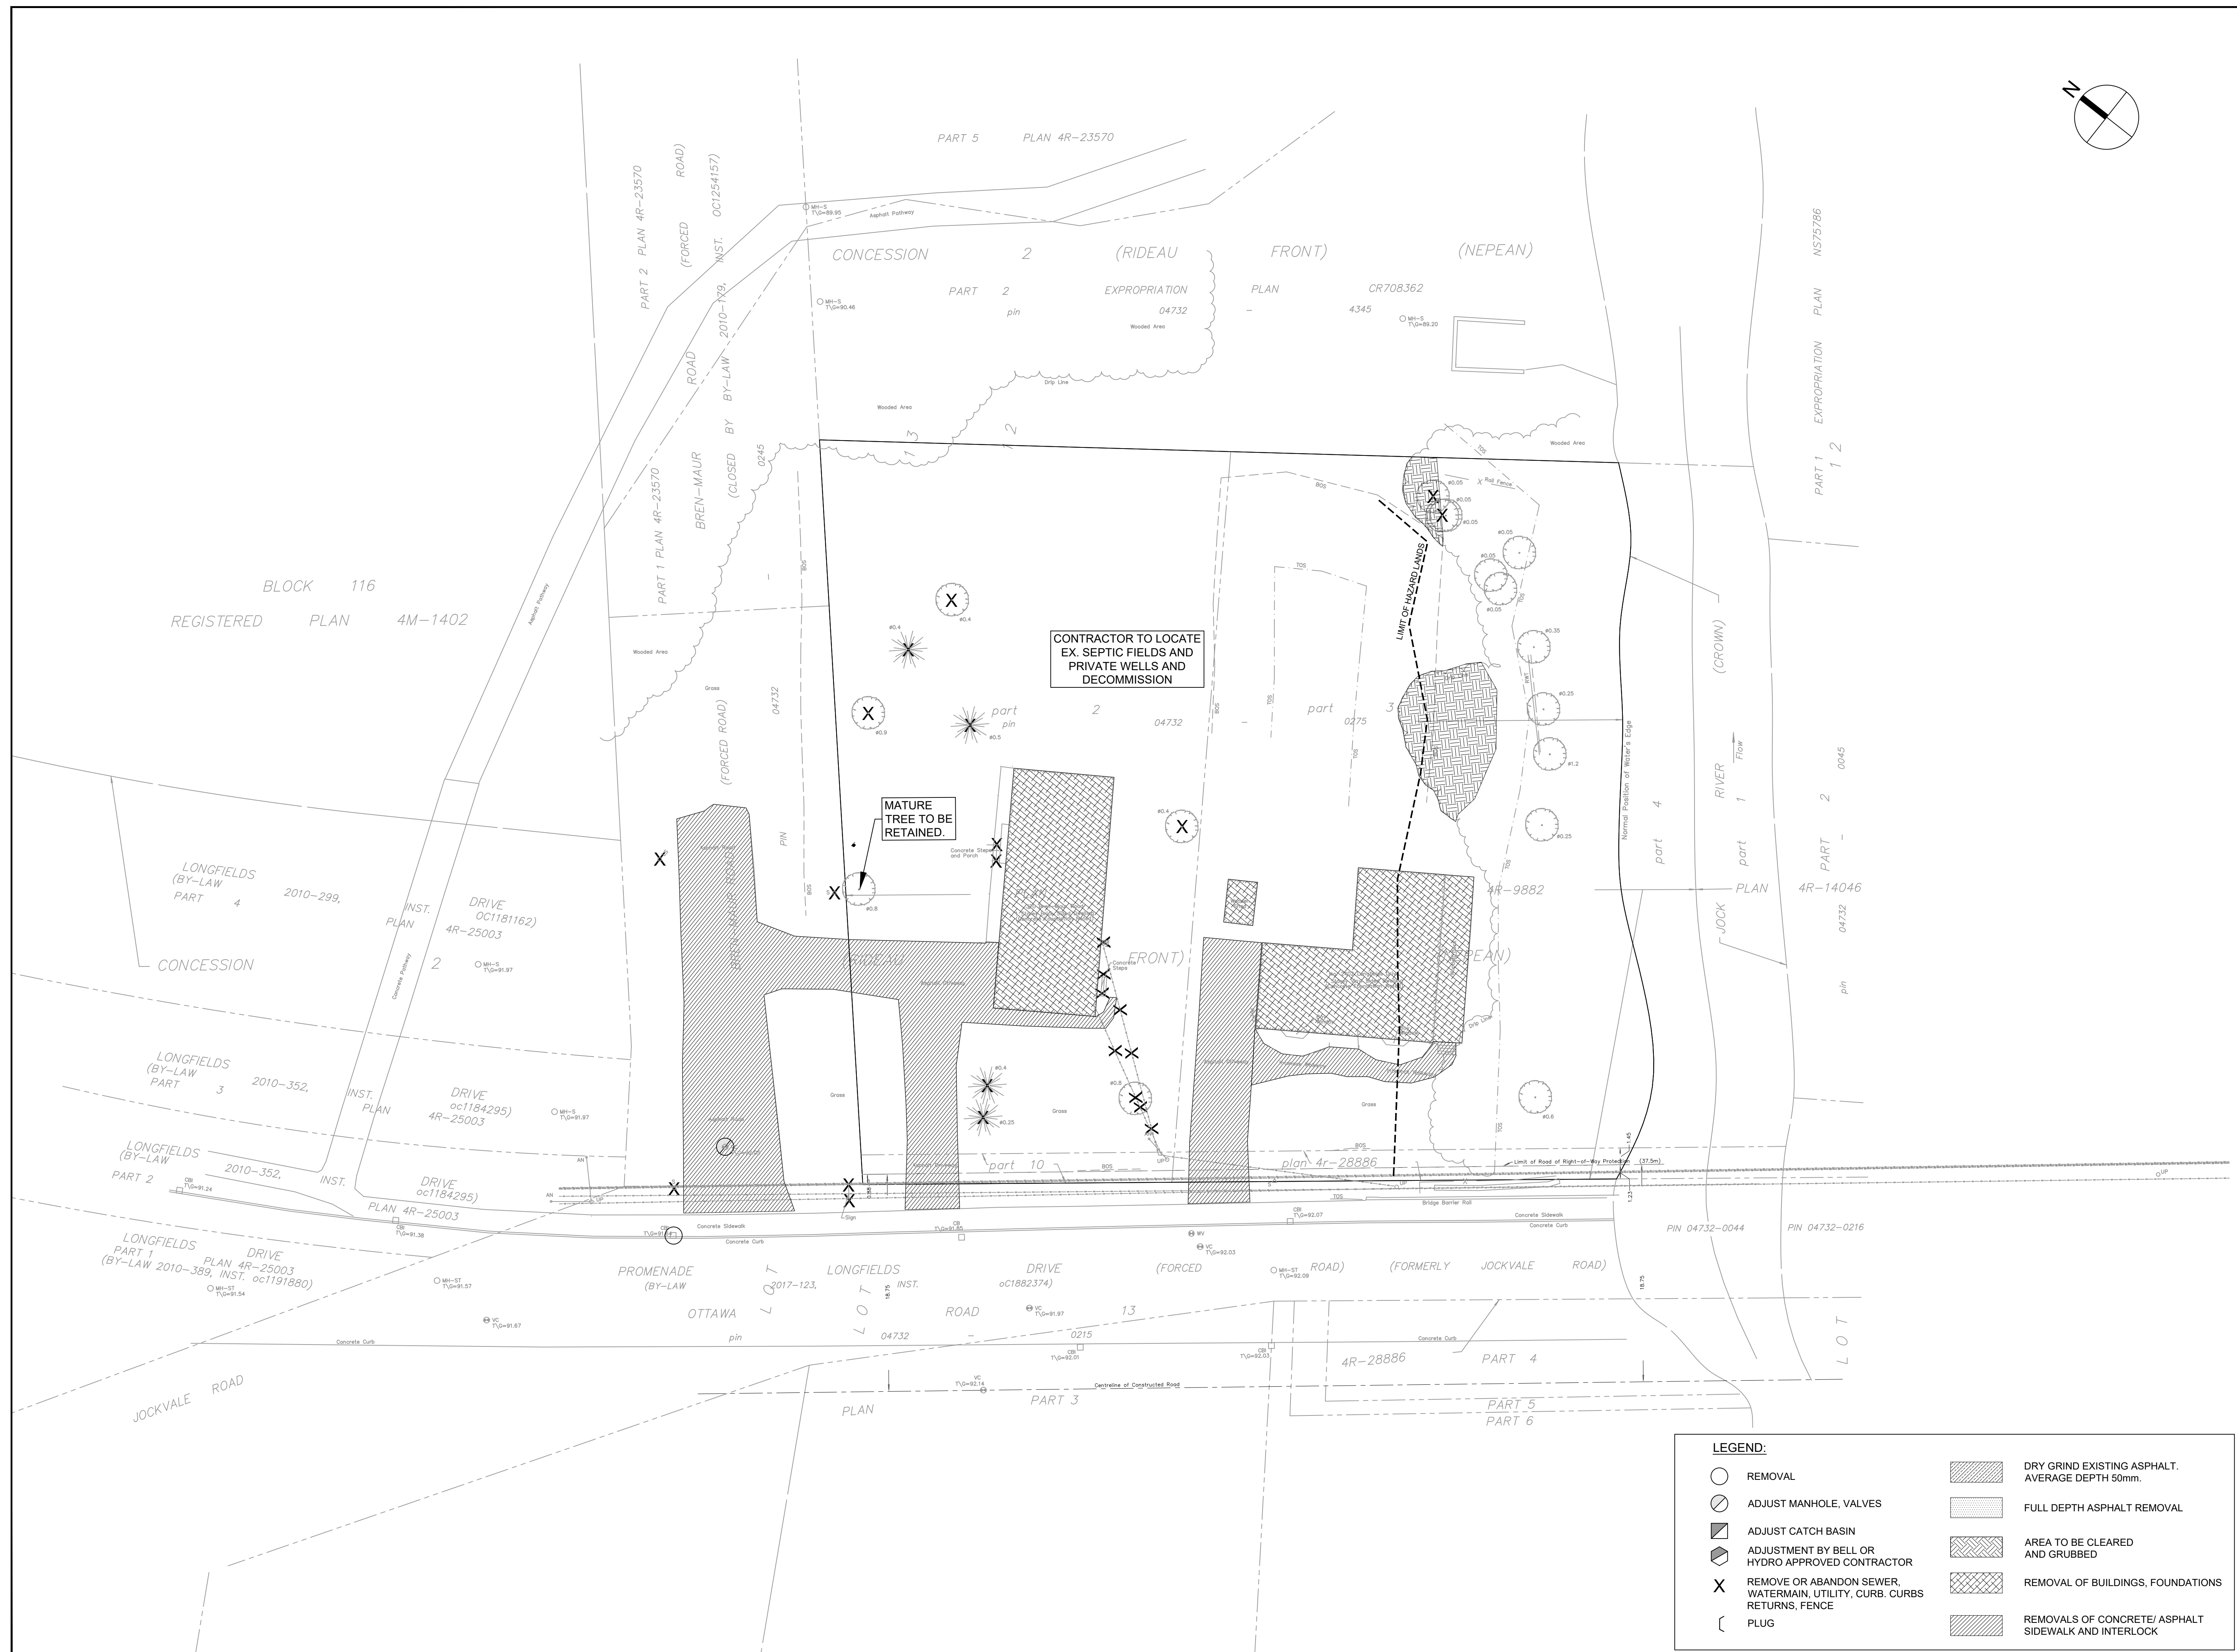

CLIENT

UNIFORM URBAN
DEVELOPMENTS

117 CENTREPOINTE DRIVE, SUITE 300,
OTTAWA

COPYRIGHT

This drawing has been prepared solely for the intended use, thus any reproduction or distribution for any purpose other than authorized by Arcadis is forbidden. Written dimensions shall have precedence over scaled dimensions. Contractors shall verify and be responsible for all dimensions and conditions on the job, and Arcadis shall be informed of any variations from the dimensions and conditions shown on the drawing. Shop drawings shall be submitted to Arcadis for general conformance before proceeding with fabrication.


Arcadis Professional Services (Canada) Inc.
formerly IBI Group Professional Services (Canada) Inc.

ISSUES		
No.	DESCRIPTION	DATE
1	SUBMISSION 1 ISSUED FOR SPA	2025-10-23

SEE 010 FOR NOTES, LEGEND, CB TABLE AND DETAILS



CONSULTANTS

 

PRIME CONSULTANT

 **ARCADIS**

333 Preston Street - Suite 500
Ottawa ON K1S 5N4 Canada
tel 613 225 1311
www.arcadis.com

PROJECT	320 BREN MAUR
---------	---------------

PROJECT NO:
30277358

DRAWN BY: M.M.	CHECKED BY: R.M.
PROJECT MGR: R.M.	APPROVED BY: D.G.Y.



SHEET TITLE
REMOVALS PLAN

SHEET NUMBER	ISSUE
C-020	1

SCALE CHECK: ☐ in ☐ mm ☐ 0/mm ☐ XXXXX

File Location: C:\DARPool\Jobs\98830x76574437\8d0c4d448ee0a1\edskfiles\5.1707\ba1-1-658-4b30-47ac-2b6167444c8\Project Files\10_WIP\04_CIVIL\Sheets\020_REMOVALS PLAN.dwg Last Saved: October 22, 2025 by doreid5754 Plotted: Wednesday, October 22, 2025 8:43:11 PM by acuser1

D07-xx-xx-XXXX

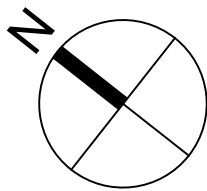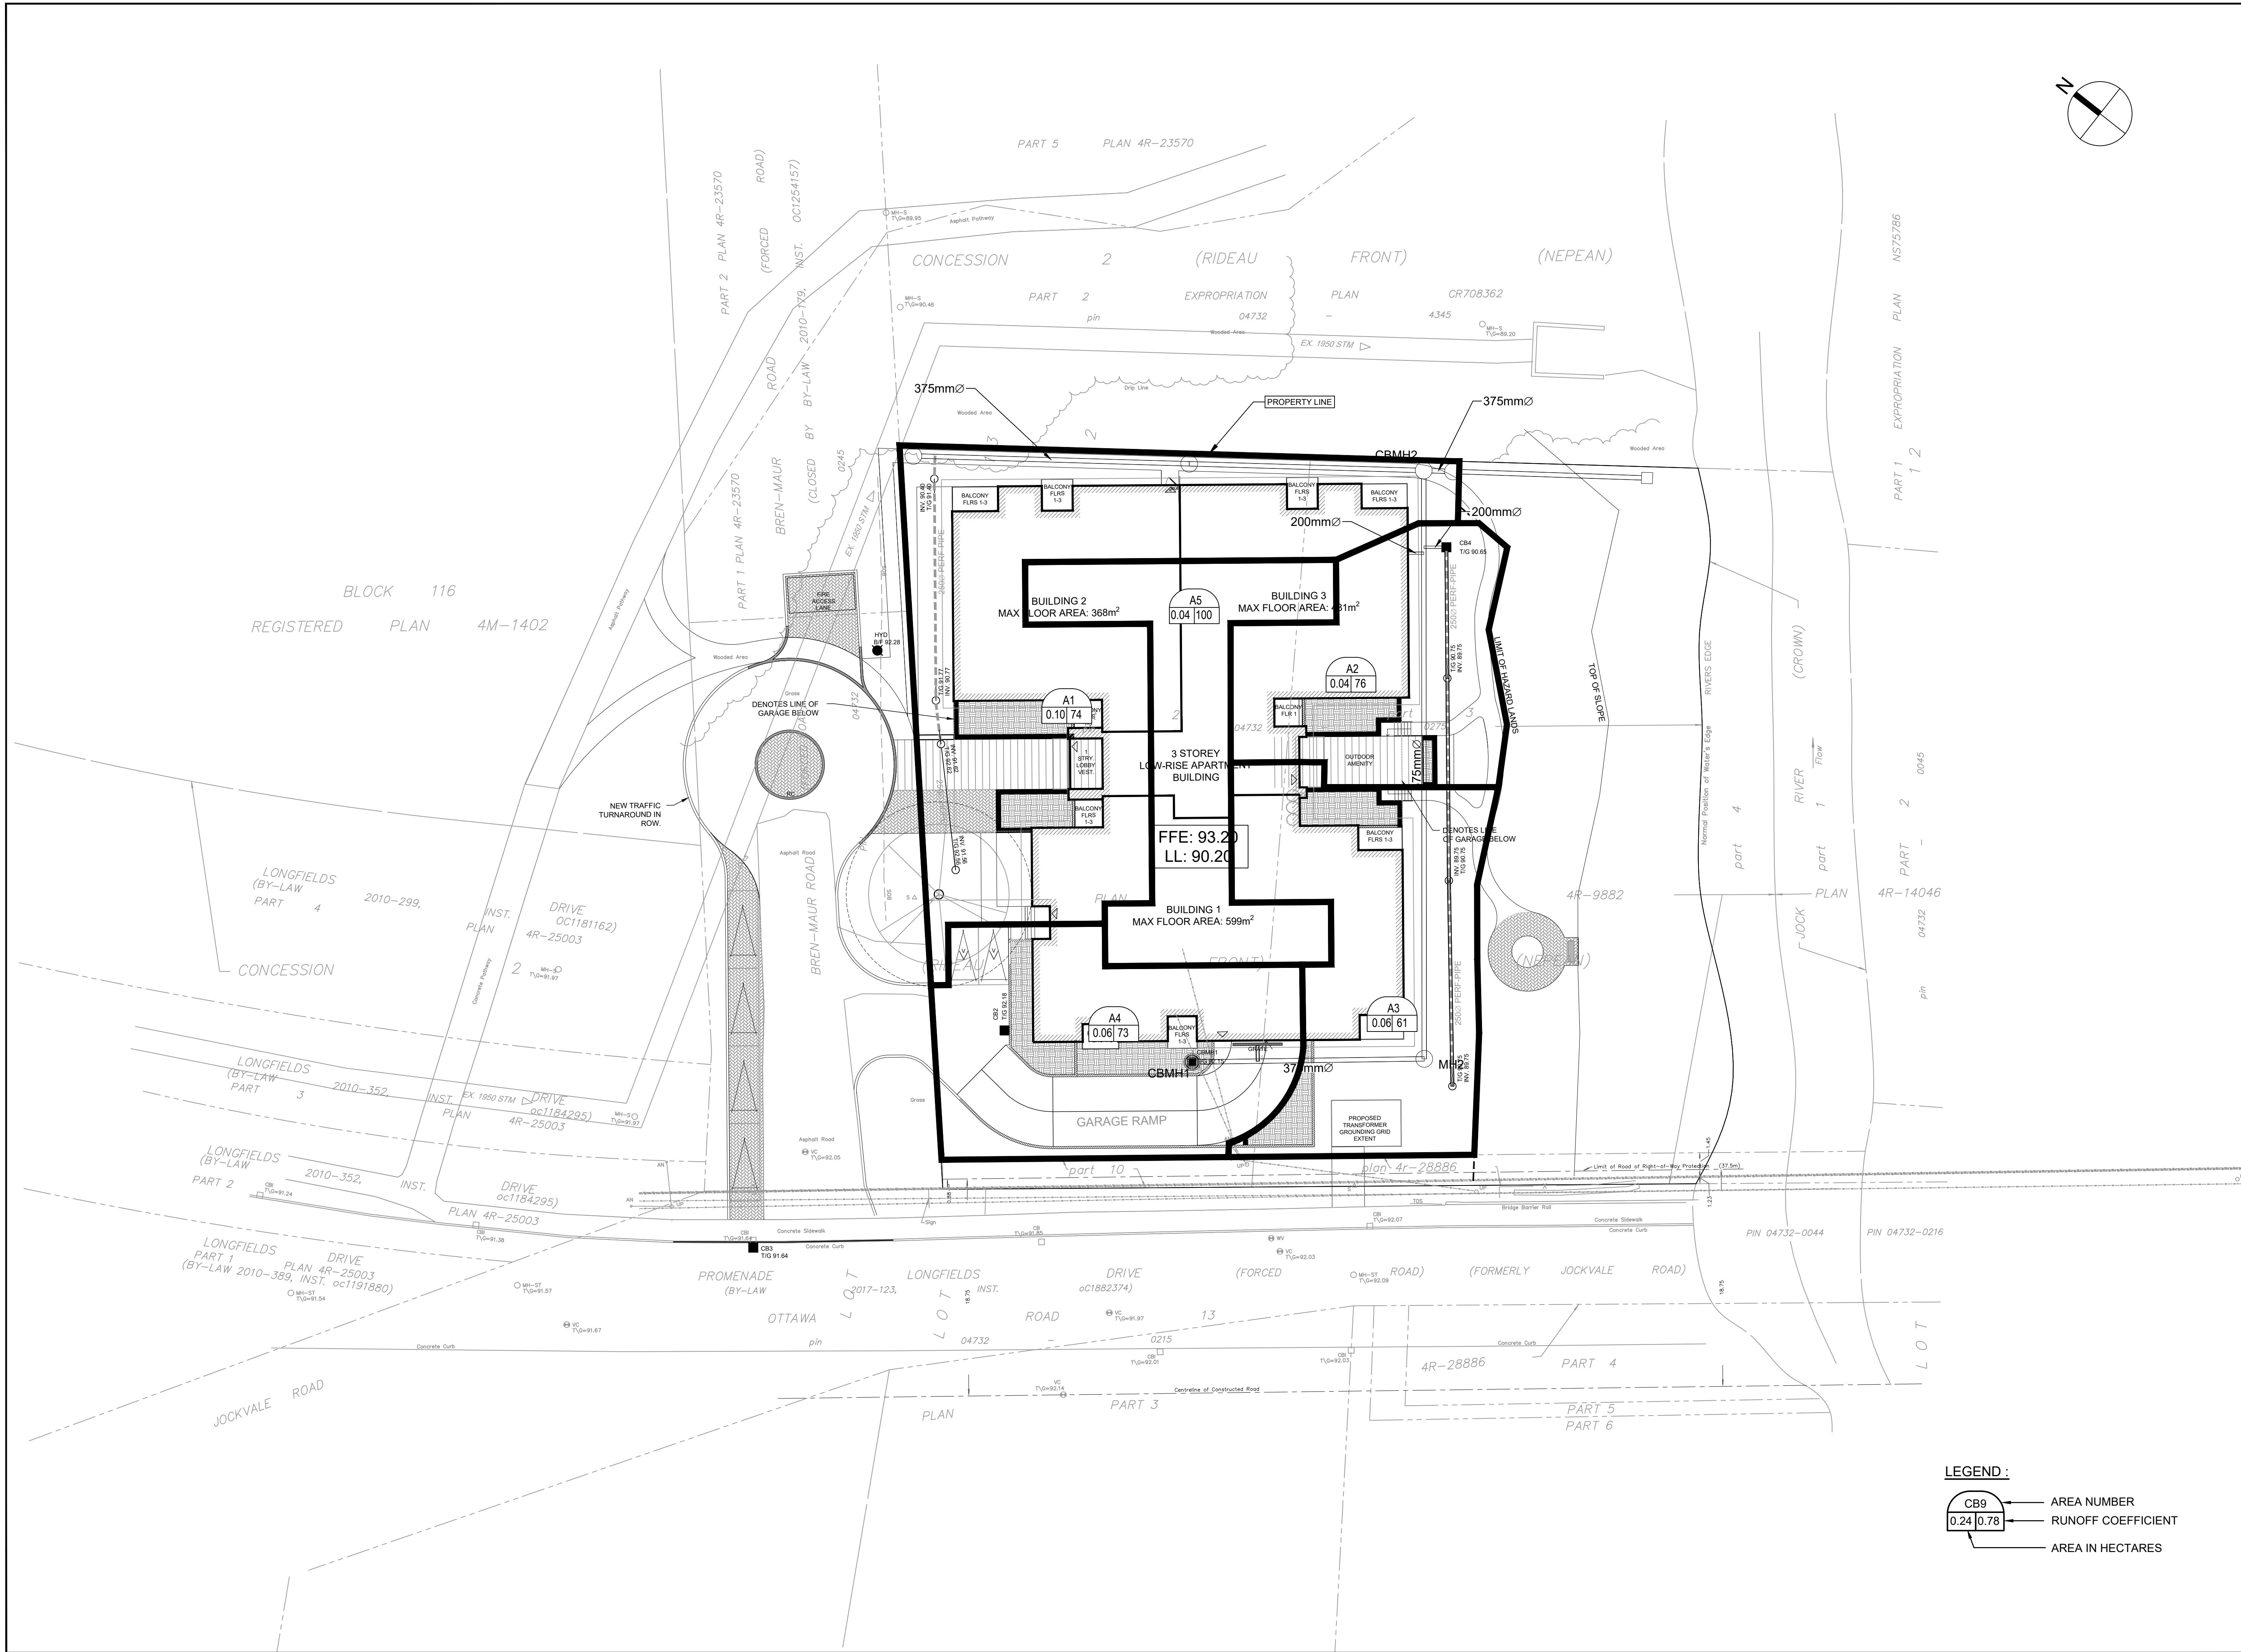

LEGEND :

CB9

0.24 | 0.78

AREA NUMBER

RUNOFF COEFFICIENT

AREA IN HECTARES

CLIENT

UNIFORM URBAN DEVELOPMENTS

117 CENTREPOINTE DRIVE, SUITE 300, OTTAWA

COPYRIGHT

This drawing has been prepared solely for the intended use, thus any reproduction or distribution for any purpose other than authorized by Arcadis is forbidden. Written dimensions shall have precedence over scaled dimensions. Contractors shall verify and be responsible for all dimensions and conditions on the job, and Arcadis shall be informed of any variations from the dimensions and conditions shown on the drawing. Shop drawings shall be submitted to Arcadis for general conformance before proceeding with fabrication.

Arcadis Professional Services (Canada) Inc.
Formerly (B) Group Professional Services (Canada) Inc.

No.	DESCRIPTION	DATE
1	SUBMISSION 1 ISSUED FOR SPA	2025-10-23

SEE 010 FOR NOTES, LEGEND, CB TABLE AND DETAILS

KEY PLAN

CONSULTANTS

SEAL

PRIME CONSULTANT

333 Preston Street - Suite 500
Ottawa ON K1S 5N4 Canada
tel 613 225 1311
www.arcadis.com

PROJECT

320 BREN MAUR

PROJECT NO:

30277358

DRAWN BY:

M.M.

PROJECT MGR:

R.M.

CHECKED BY:

R.M.

APPROVED BY:

D.G.Y.

SHEET TITLE

STORM DRAINAGE AREA PLAN



SHEET NUMBER

C-500

ISSUE

1

File Location: C:\DRRoot\Jobs\9ae3bae33b3c7e4578a6c4d448eae01\add\files\5170701a1-1c68-a330-a7ac-bdb1674468\Project Files\10_WIP\04_CIVIL\Sheets\00_STORM DRAINAGE AREA PLAN.dwg Last Saved: October 22, 2025, by dorel5754 Plotted: Wednesday, October 22, 2025 8:43:21 PM by acesuser
D07-xx-xx-xxxx
1"=10m
XXXX

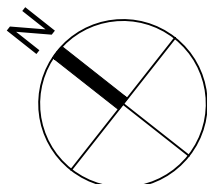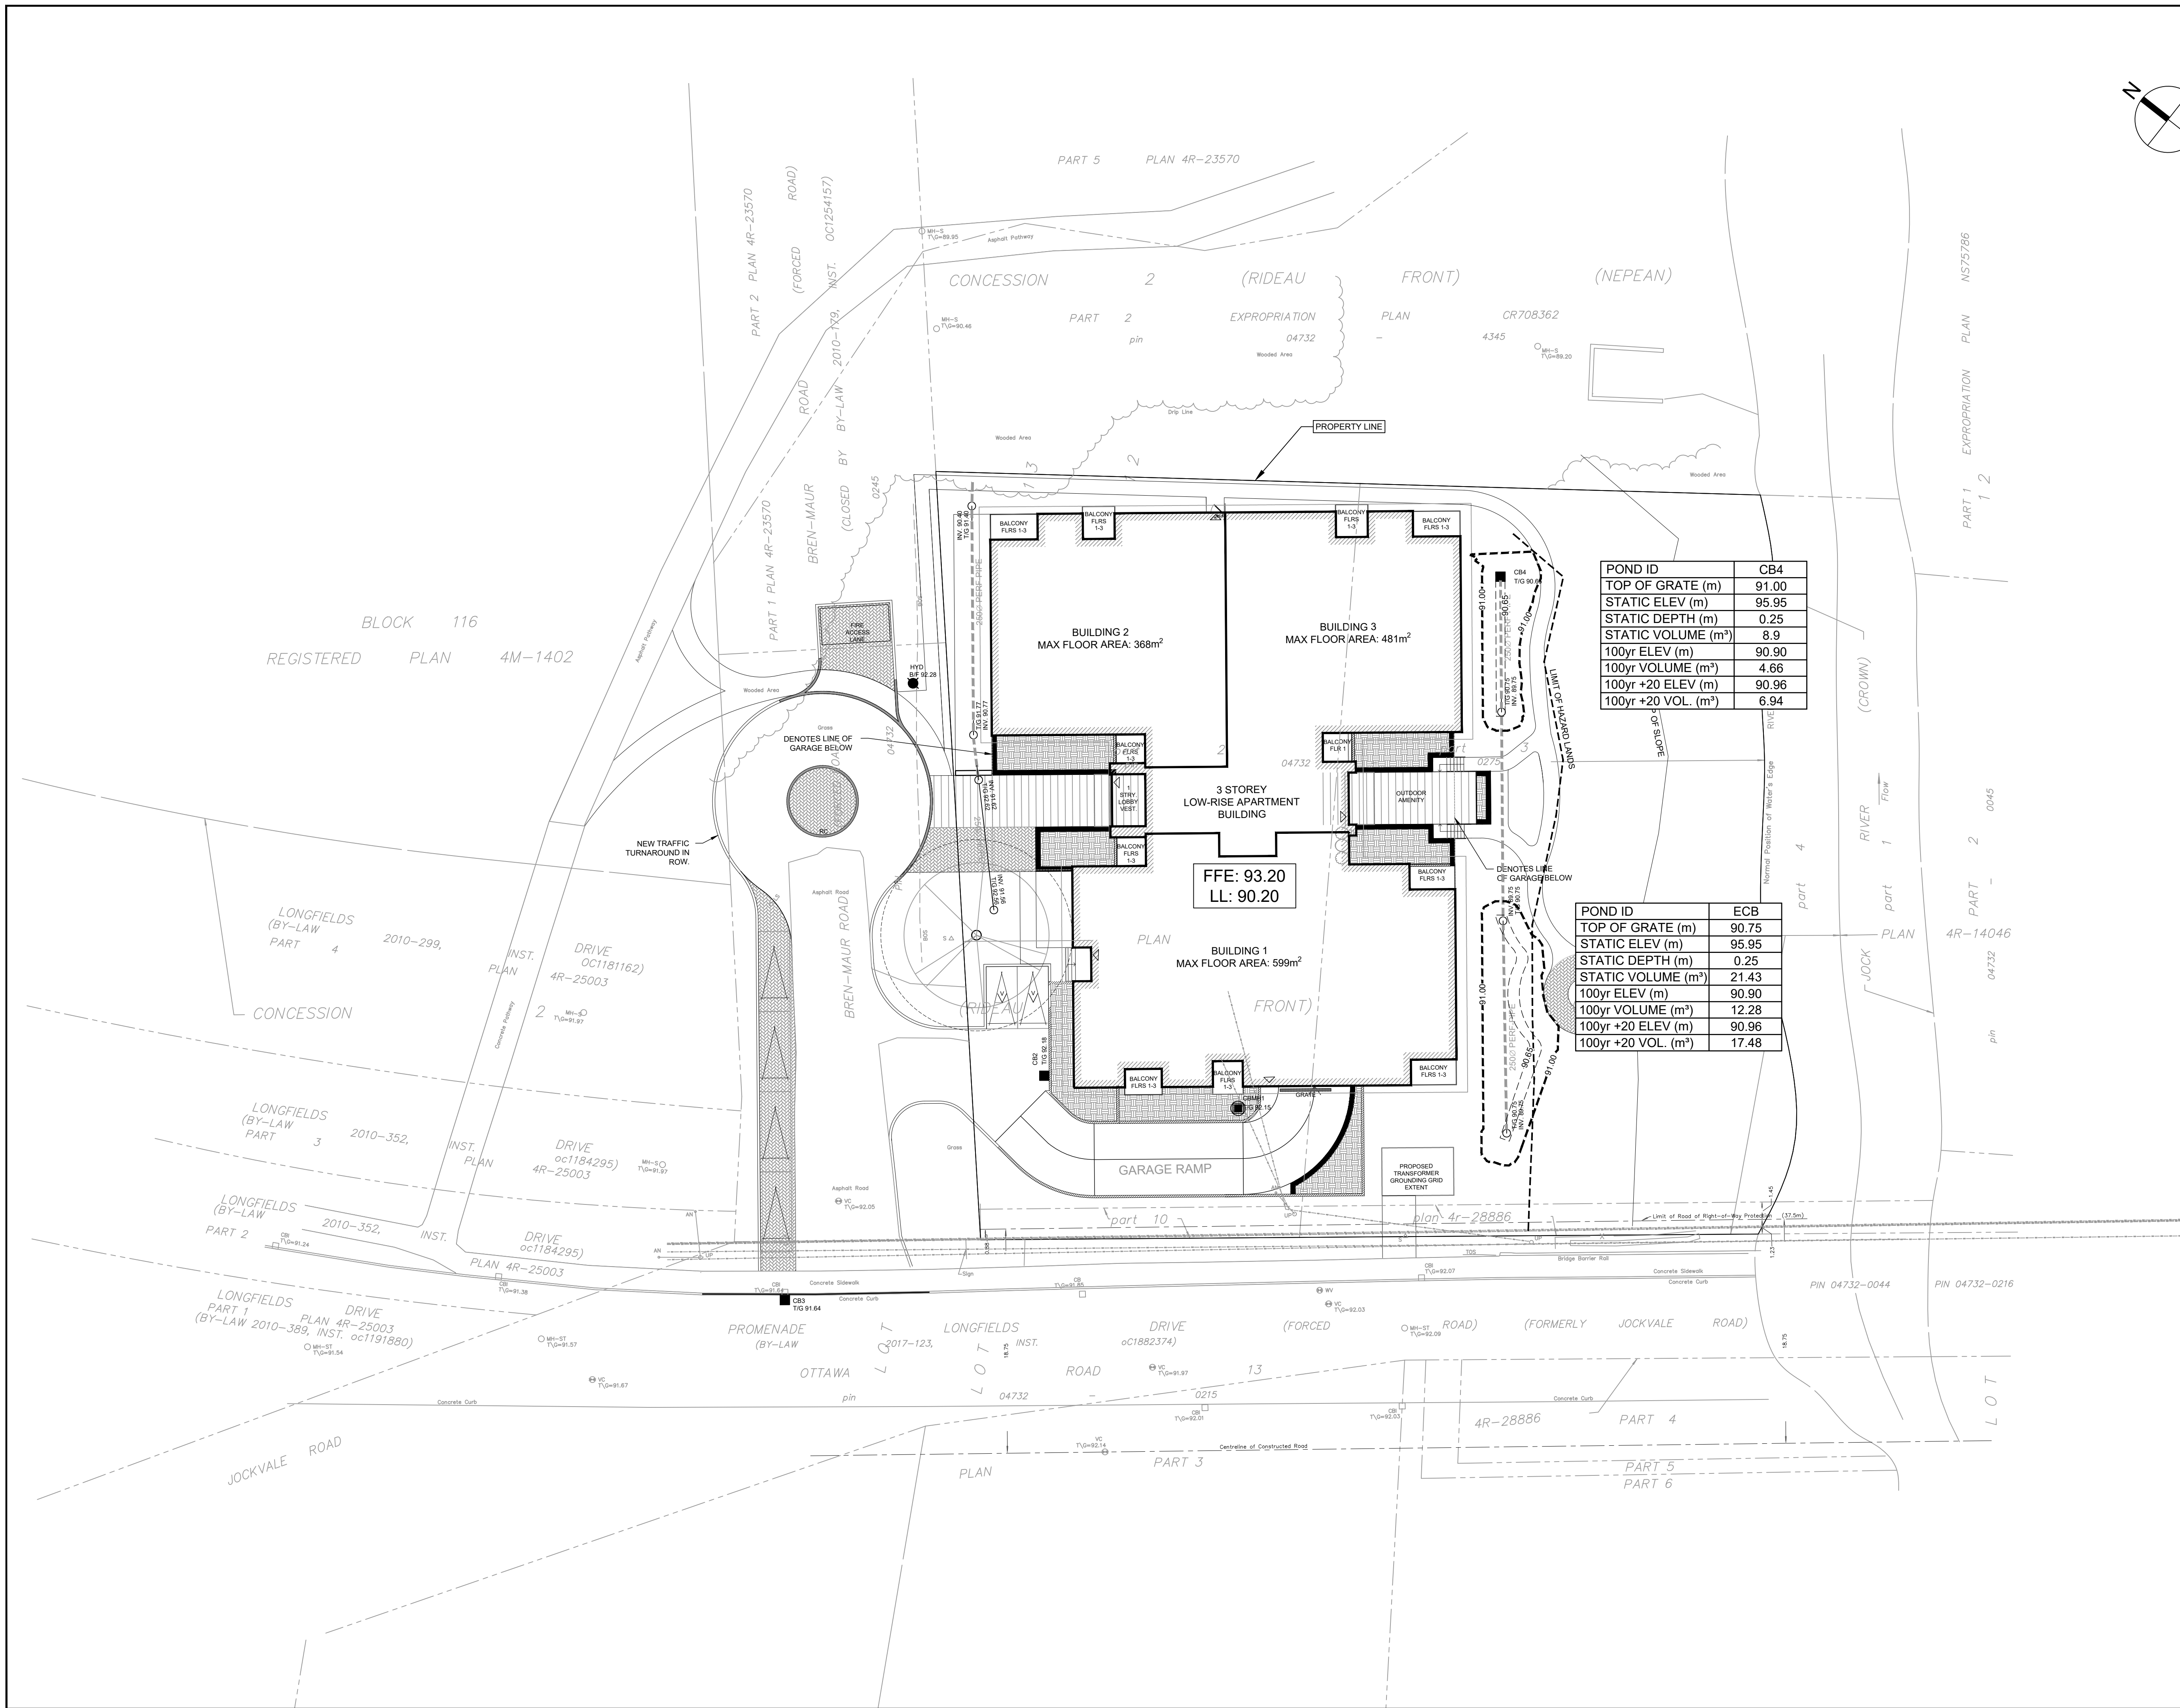

CLIENT

UNIFORM URBAN DEVELOPMENTS

117 CENTREPOINTE DRIVE, SUITE 300, OTTAWA

COPYRIGHT

This drawing has been prepared solely for the intended use, thus any reproduction or distribution for any purpose other than authorized by Arcadis is forbidden. Written dimensions shall have precedence over scaled dimensions. Contractors shall verify and be responsible for all dimensions and conditions on the job, and Arcadis shall be informed of any variations from the dimensions and conditions shown on the drawing. Shop drawings shall be submitted to Arcadis for general conformance before proceeding with fabrication.

Arcadis Professional Services (Canada) Inc.
Formerly (B) Group Professional Services (Canada) Inc.

ISSUES		
No.	DESCRIPTION	DATE
1	SUBMISSION 1 ISSUED FOR SPA	2025-10-23

SEE 010 FOR NOTES, LEGEND, CB TABLE AND DETAILS

KEY PLAN

CONSULTANTS

SEAL

PRIME CONSULTANT

333 Preston Street - Suite 500
Ottawa ON K1S 5N4 Canada
tel 613 225 1311
www.arcadis.com

PROJECT

320 BREN MAUR

PROJECT NO:

30277358

DRAWN BY:

M.M.

CHECKED BY:

R.M.

PROJECT MGR:

R.M.

APPROVED BY:

D.G.Y.

SHEET TITLE

PONDING PLAN

SHEET NUMBER

C-600

ISSUE

1

1 m





XXXX

D07-XX-XX-XXXX

File Location: C:\DARoot\Jobs\9ae3bae33b3c7a674478464d448eae01\addis\lib\51707\ba1-108b-a330-a7ac-b0d1674468\Project Files\10_WIP\04_CIVIL\Sheets\600_PONDING PLAN.dwg

Last Saved: October 22, 2025, by done754

Printed: Wednesday, October 22, 2025 8:43:24 PM by auser

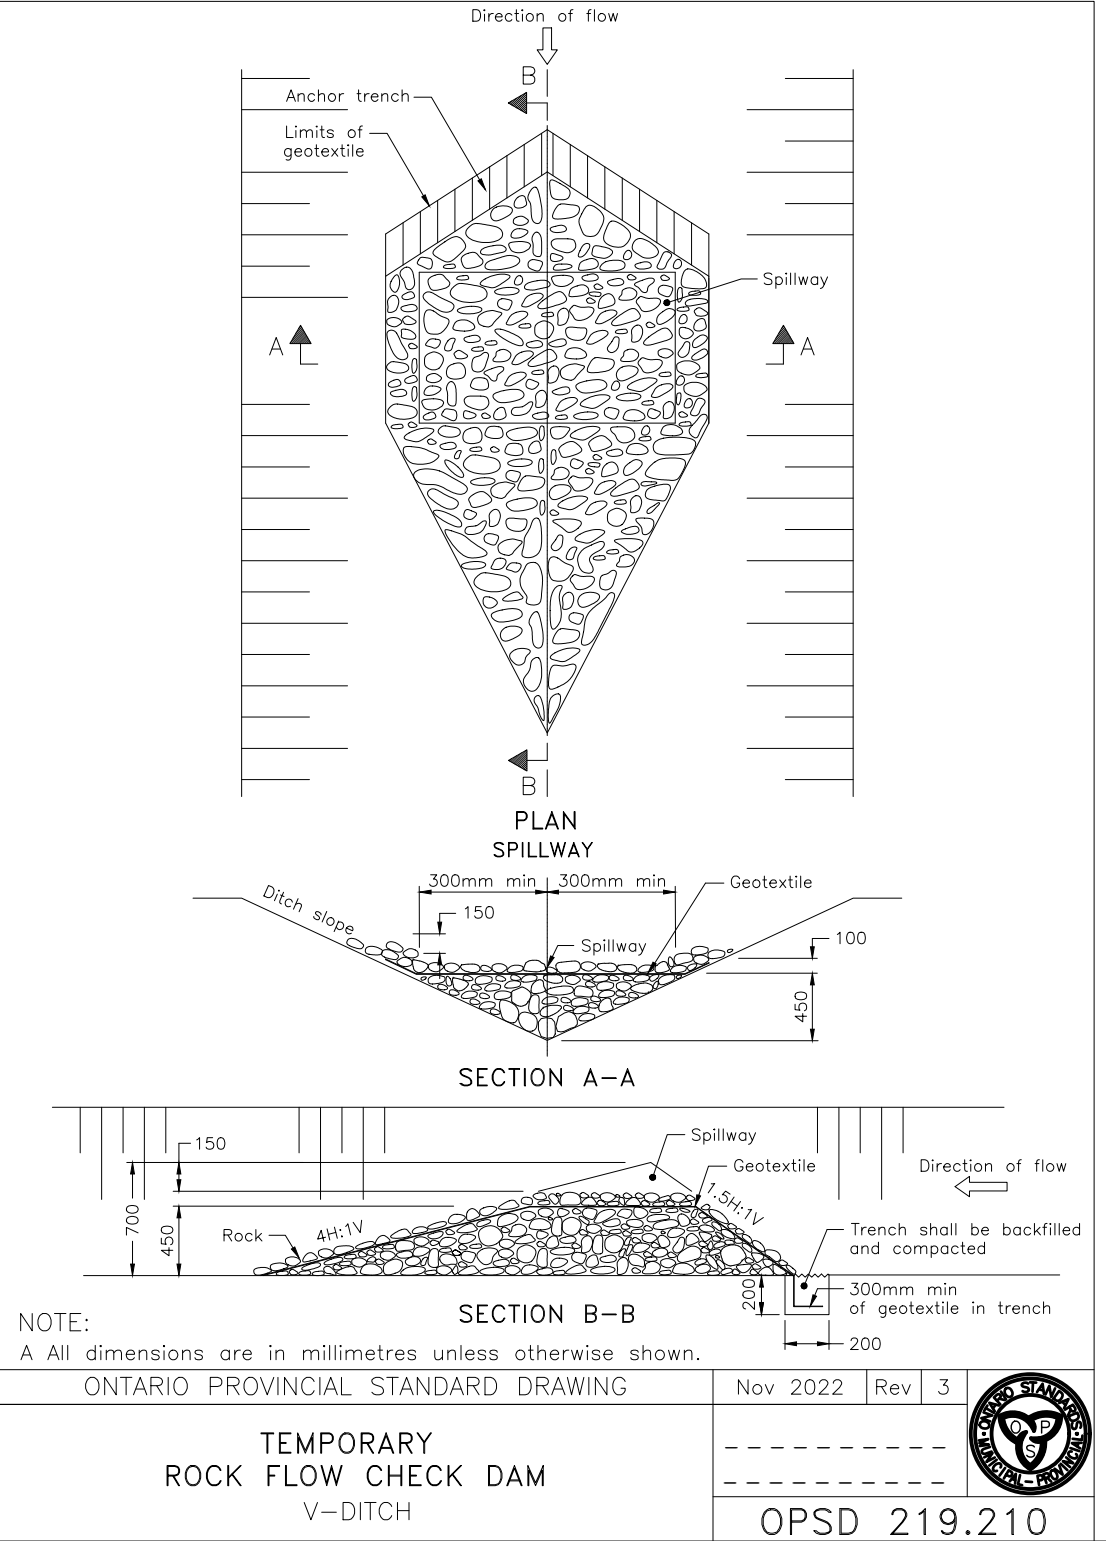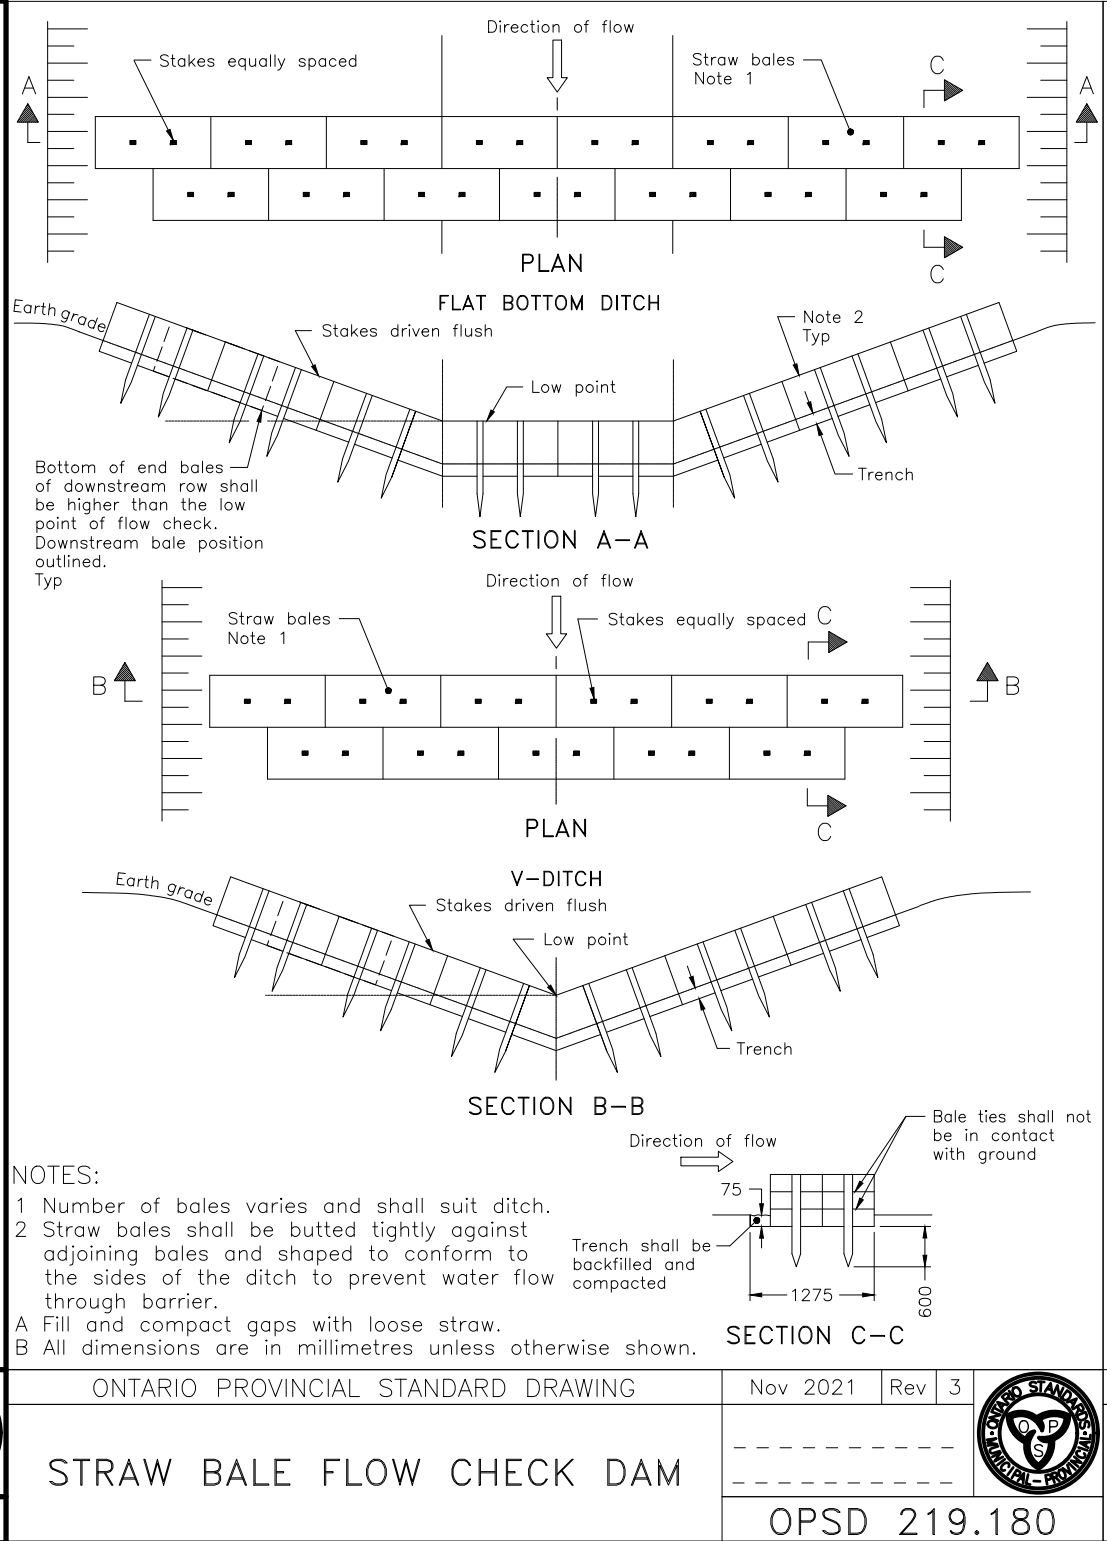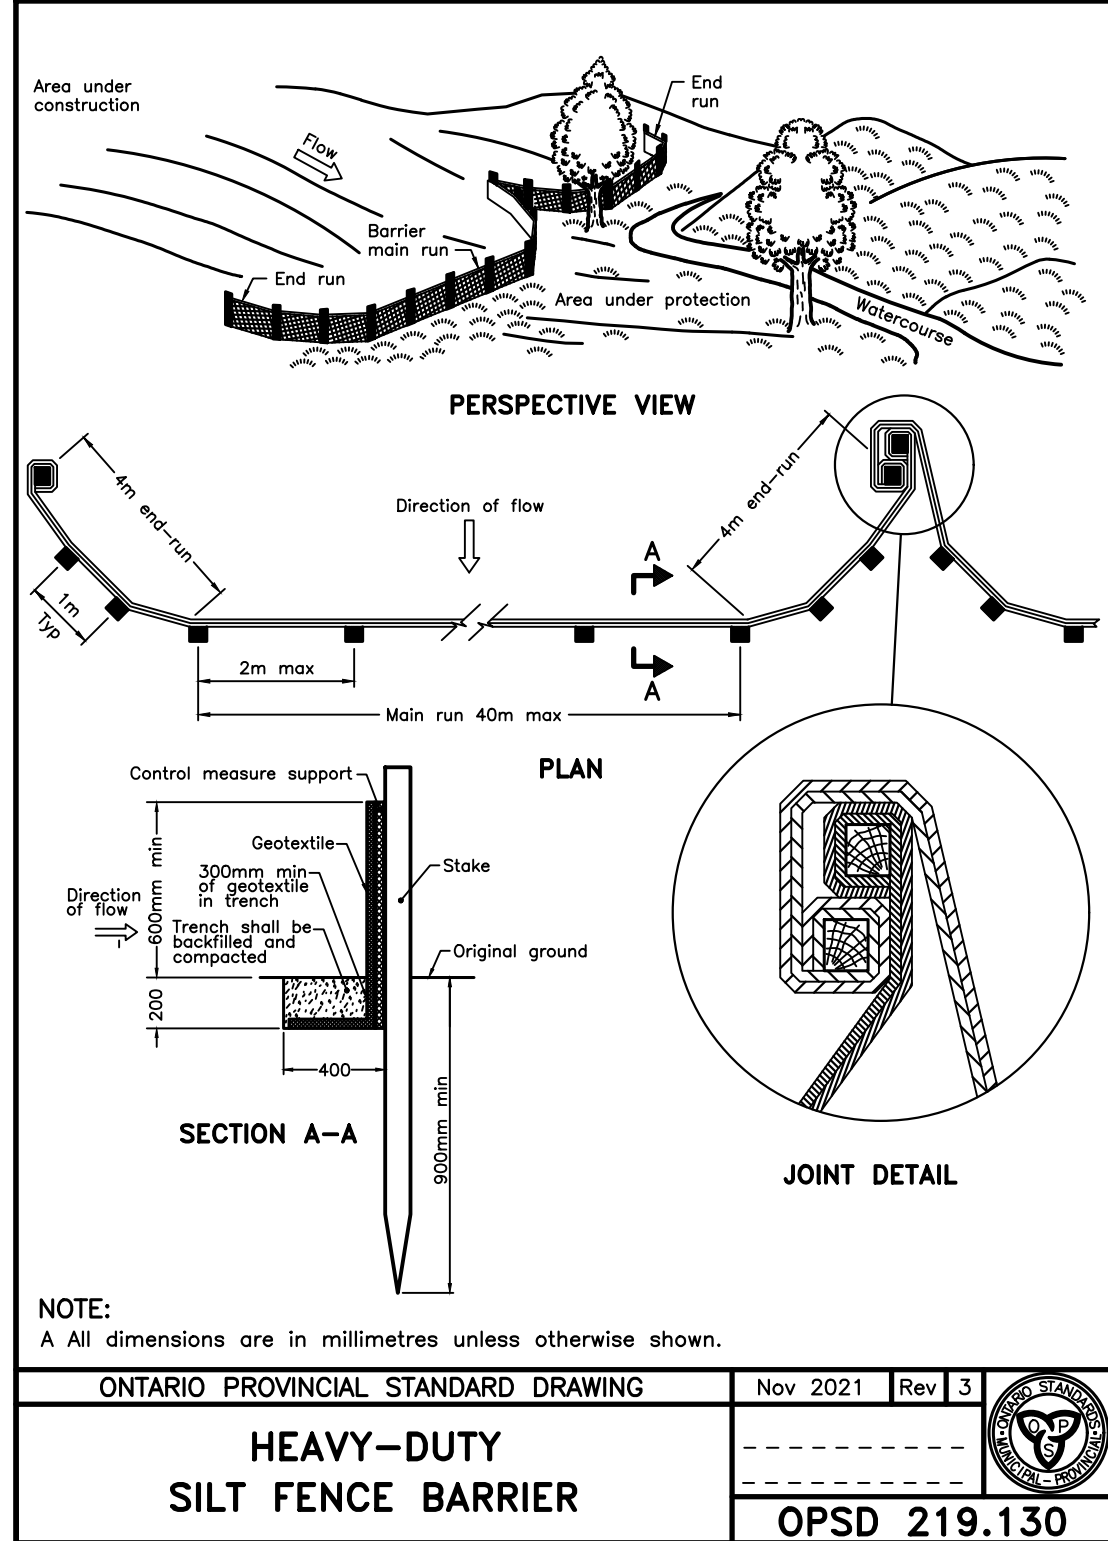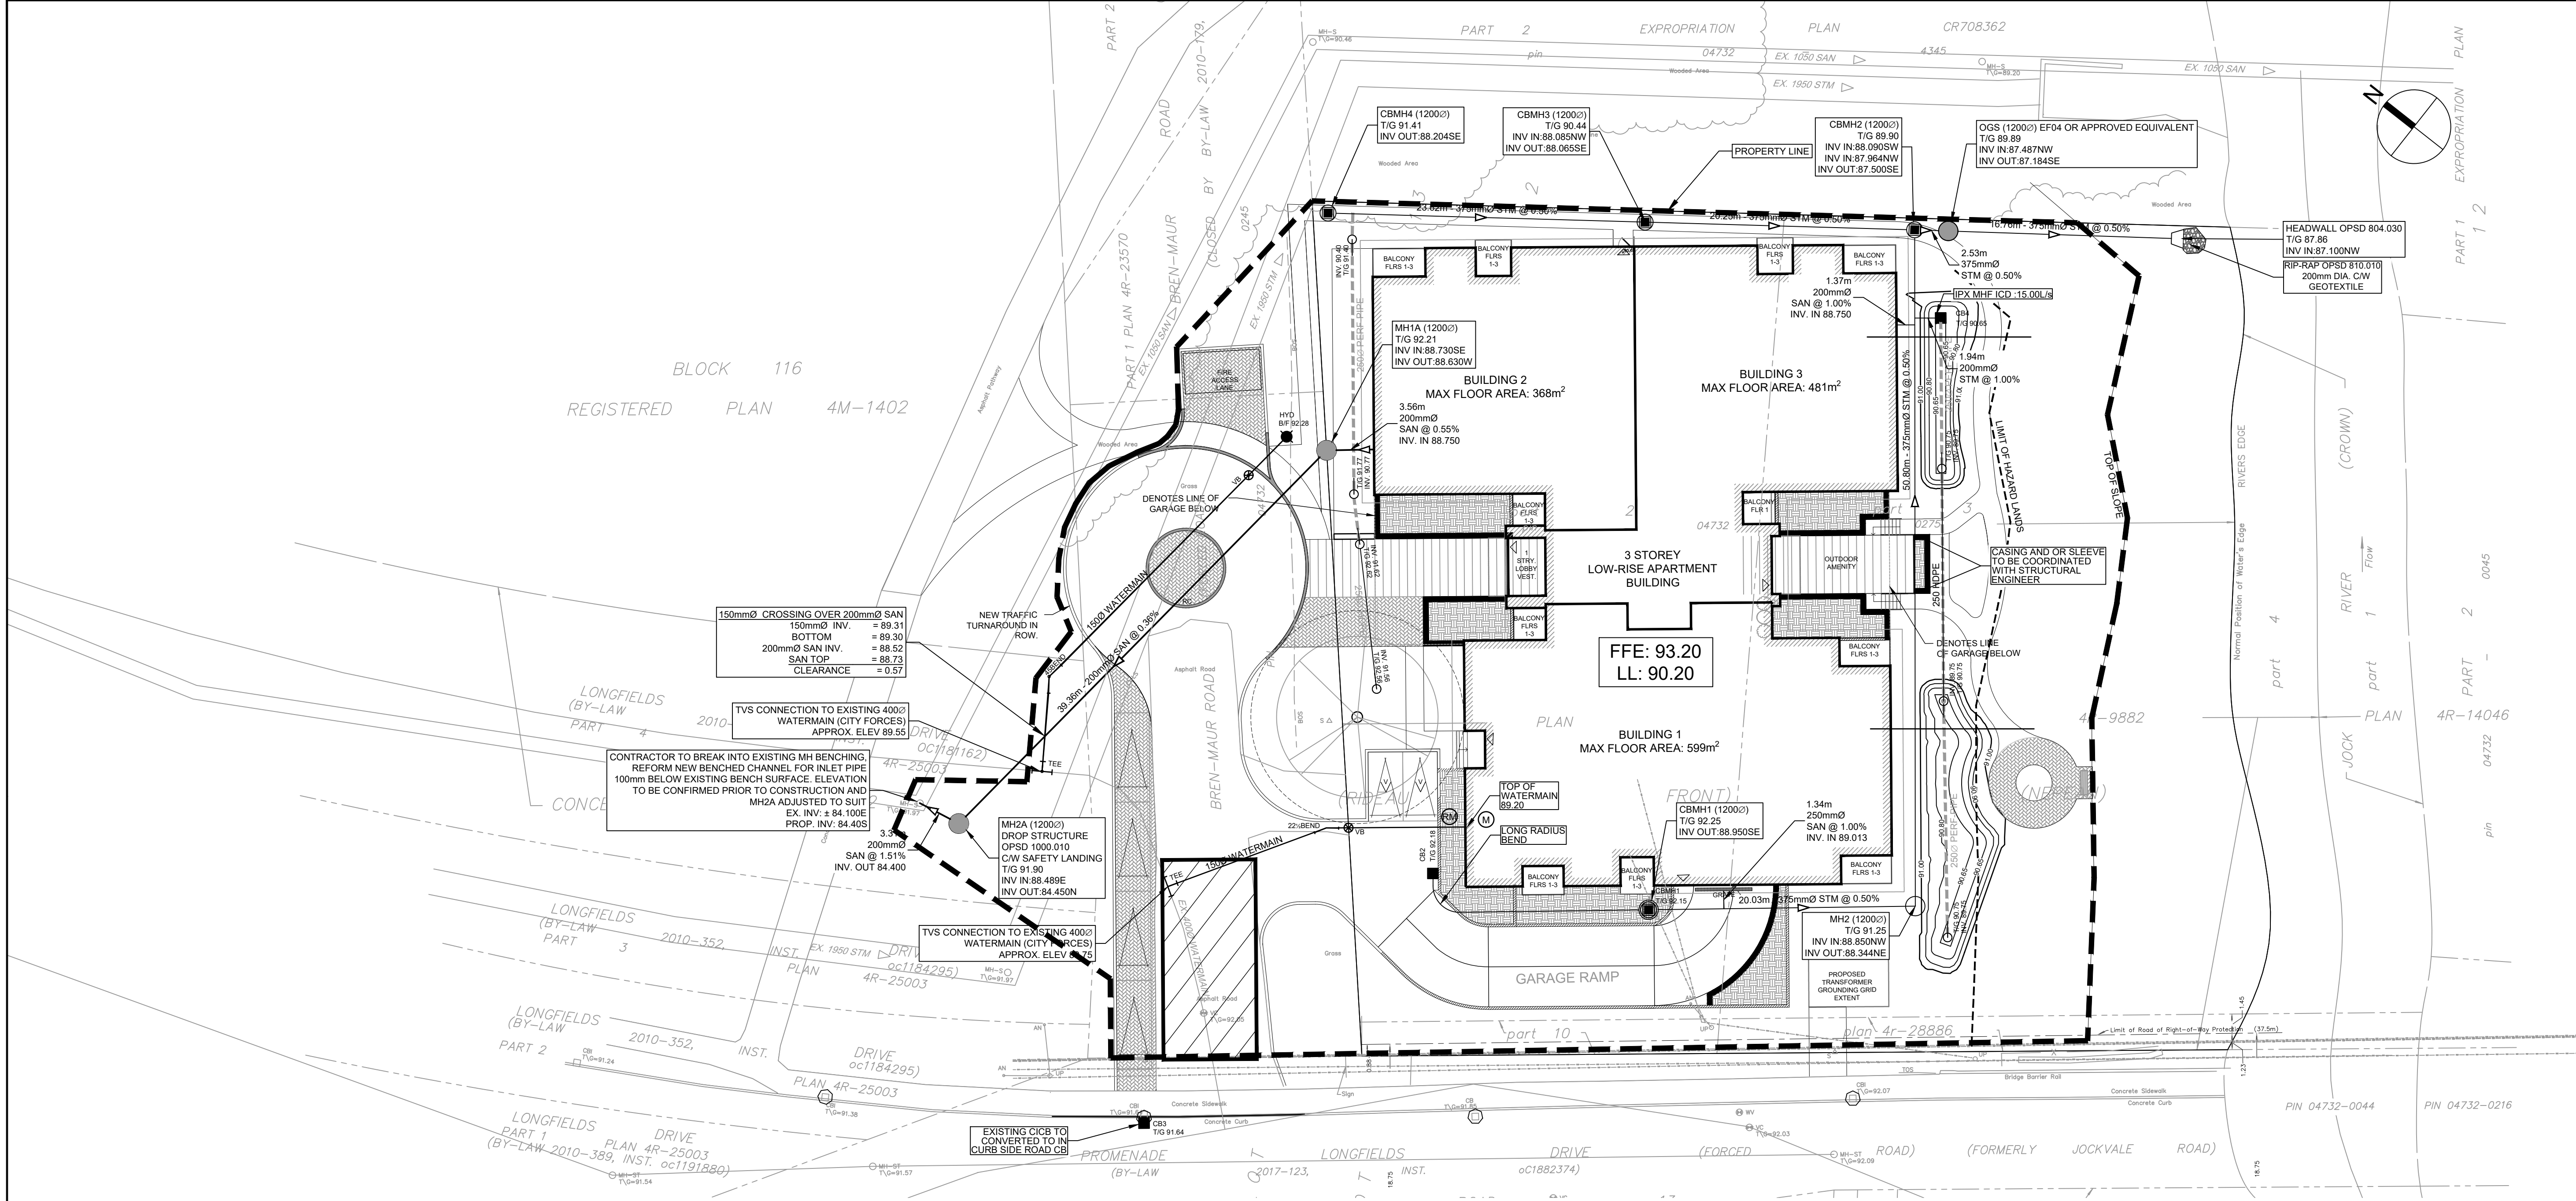

NOTES:

- THE CONTRACTOR SHALL IMPLEMENT BEST MANAGEMENT PRACTICES, TO PROVIDE FOR PROTECTION OF THE AREA DRAINAGE SYSTEM AND THE RECEIVING WATERCOURSE, DURING CONSTRUCTION ACTIVITIES. THE CONTRACTOR ACKNOWLEDGES THAT FAILURE TO IMPLEMENT APPROPRIATE EROSION AND SEDIMENT CONTROL MEASURES MAY BE SUBJECT TO PENALTIES IMPOSED BY ANY APPLICABLE REGULATORY AGENCY.
- SILT FENCE TO BE ERECTED PRIOR TO EARTH WORKS BEING COMMENCED. SILT FENCE TO BE MAINTAINED UNTIL VEGETATION IS ESTABLISHED OR UNTIL START OF SUBSEQUENT PHASE.
- STRAW BALE SEDIMENT TRAPS TO BE CONSTRUCTED IN EXISTING ROAD SIDE DITCHES. TRAPS TO REMAIN AND BE MAINTAINED UNTIL VEGETATION IS ESTABLISHED.
- FILTER CLOTH TO BE PLACED AND MAINTAINED UNDER COVER OF ALL PROPOSED CATCHBASINS AFTER BASE COURSE, AND EXISTING CATCHBASINS IDENTIFIED OUTSIDE OF CONSTRUCTION LIMIT. FILTER CLOTH IN STREET CB'S TO REMAIN UNTIL ALL CURBS ARE CONSTRUCTED. FILTER CLOTH IN RYCB'S TO REMAIN UNTIL VEGETATION IS ESTABLISHED. ALL CATCHBASINS TO BE REGULARLY INSPECTED AND CLEANED AS NECESSARY, UNTIL SOD AND CURBS ARE CONSTRUCTED.
- CONTRACTOR TO PROVIDE DETAILS ON LOCATION(S) AND DESIGN OF DEWATERING TRAP(S) PRIOR TO COMMENCING WORK. CONTRACTOR ALSO RESPONSIBLE FOR MAINTAINING TRAP(S) AND ADJUSTING SIZE(S) IF DEEMED REQUIRED BY THE ENGINEER DURING CONSTRUCTION.
- WORKS NOTED ABOVE ARE TO BE INSTALLED, INSPECTED, MAINTAINED AND ULTIMATELY REMOVED BY SERVICING CONTRACTOR.
- THIS IS A "LIVING DOCUMENT" AND MAY BE MODIFIED IN THE EVENT THE PROPOSED CONTROL MEASURES ARE INSUFFICIENT.
- CONTRACTOR TO MONITOR AND REMOVE ANY TRANSPORTED DEBRIS ON JOCKVALE ROAD TO THE SATISFACTION OF THE ENGINEER AND CITY

LEGEND:

- HEAVY DUTY SILT FENCE AS PER OPD-219.130
- SNOW FENCE
- STRAW BALE CHECK DAM AS PER OPD-219.180
- ROCK CHECK DAM AS PER OPD-219.210
- FILTER CLOTH PLACED UNDER EXISTING CB COVER
- TEMPORARY MUD MAT 0.15m THICK 50mm CLEAR STONE ON NON WOVEN FILTER CLOTH

CLIENT

UNIFORM URBAN DEVELOPMENTS

117 CENTREPOINTE DRIVE, SUITE 300, OTTAWA

COPYRIGHT

This drawing has been prepared solely for the intended use, thus any reproduction or distribution for any purpose other than authorized by Arcadis is forbidden. Written dimensions shall have precedence over scaled dimensions. Contractors shall verify and be responsible for all dimensions and conditions on the job, and Arcadis shall be informed of any variations from the dimensions and conditions shown on the drawing. Shop drawings shall be submitted to Arcadis for general conformance before proceeding with fabrication.

Arcadis Professional Services (Canada) Inc.
formerly (B) Group Professional Services (Canada) Inc.

No.	DESCRIPTION	DATE
1	SUBMISSION 1 ISSUED FOR SPA	2025-10-23

SEE 010 FOR NOTES, LEGEND, CB TABLE AND DETAILS

KEY PLAN

CONSULTANTS

SEAL

PRIME CONSULTANT

ARCADIS

333 Preston Street - Suite 500
Ottawa ON K1S 5N4 Canada
tel 613 225 1311
www.arcadis.com

PROJECT

320 BREN MAUR

PROJECT NO:
30277358

DRAWN BY:
M.M.

CHECKED BY:
R.M.

PROJECT MGR:
R.M.

APPROVED BY:
D.G.Y.

SHEET TITLE

EROSION AND SEDIMENTATION CONTROL PLAN

SHEET NUMBER

C-900

ISSUE

1