

PROJECT TEAM

ARCHITECT
HOBIN ARCHITECTURE
PATRICK HOBIN
T: 613-228-7200

PLANNING
FOIENN CONSULTANTS INC.
MICHEL TREMBLAY
T: 613-730-5709


CIVIL
NOVATECH
FRANCOIS THALVETTE
T: 613-254-9643 X219

LANDSCAPE ARCHITECT
PROJECT PAYSAGE
SERGE GALLANT
T: 514-889-5442


TRANSPORTATION
NOVATECH
BRAD BYVELDS
613-254-9643 X286
T:

ENVIRONMENTAL
GRADIENT WIND ENGINEERING
JOSHUA FOSTER
T: 613-836-0634

SURVEYOR
STANTEC
BRIAN WEBSTER
T: 613-229-7644

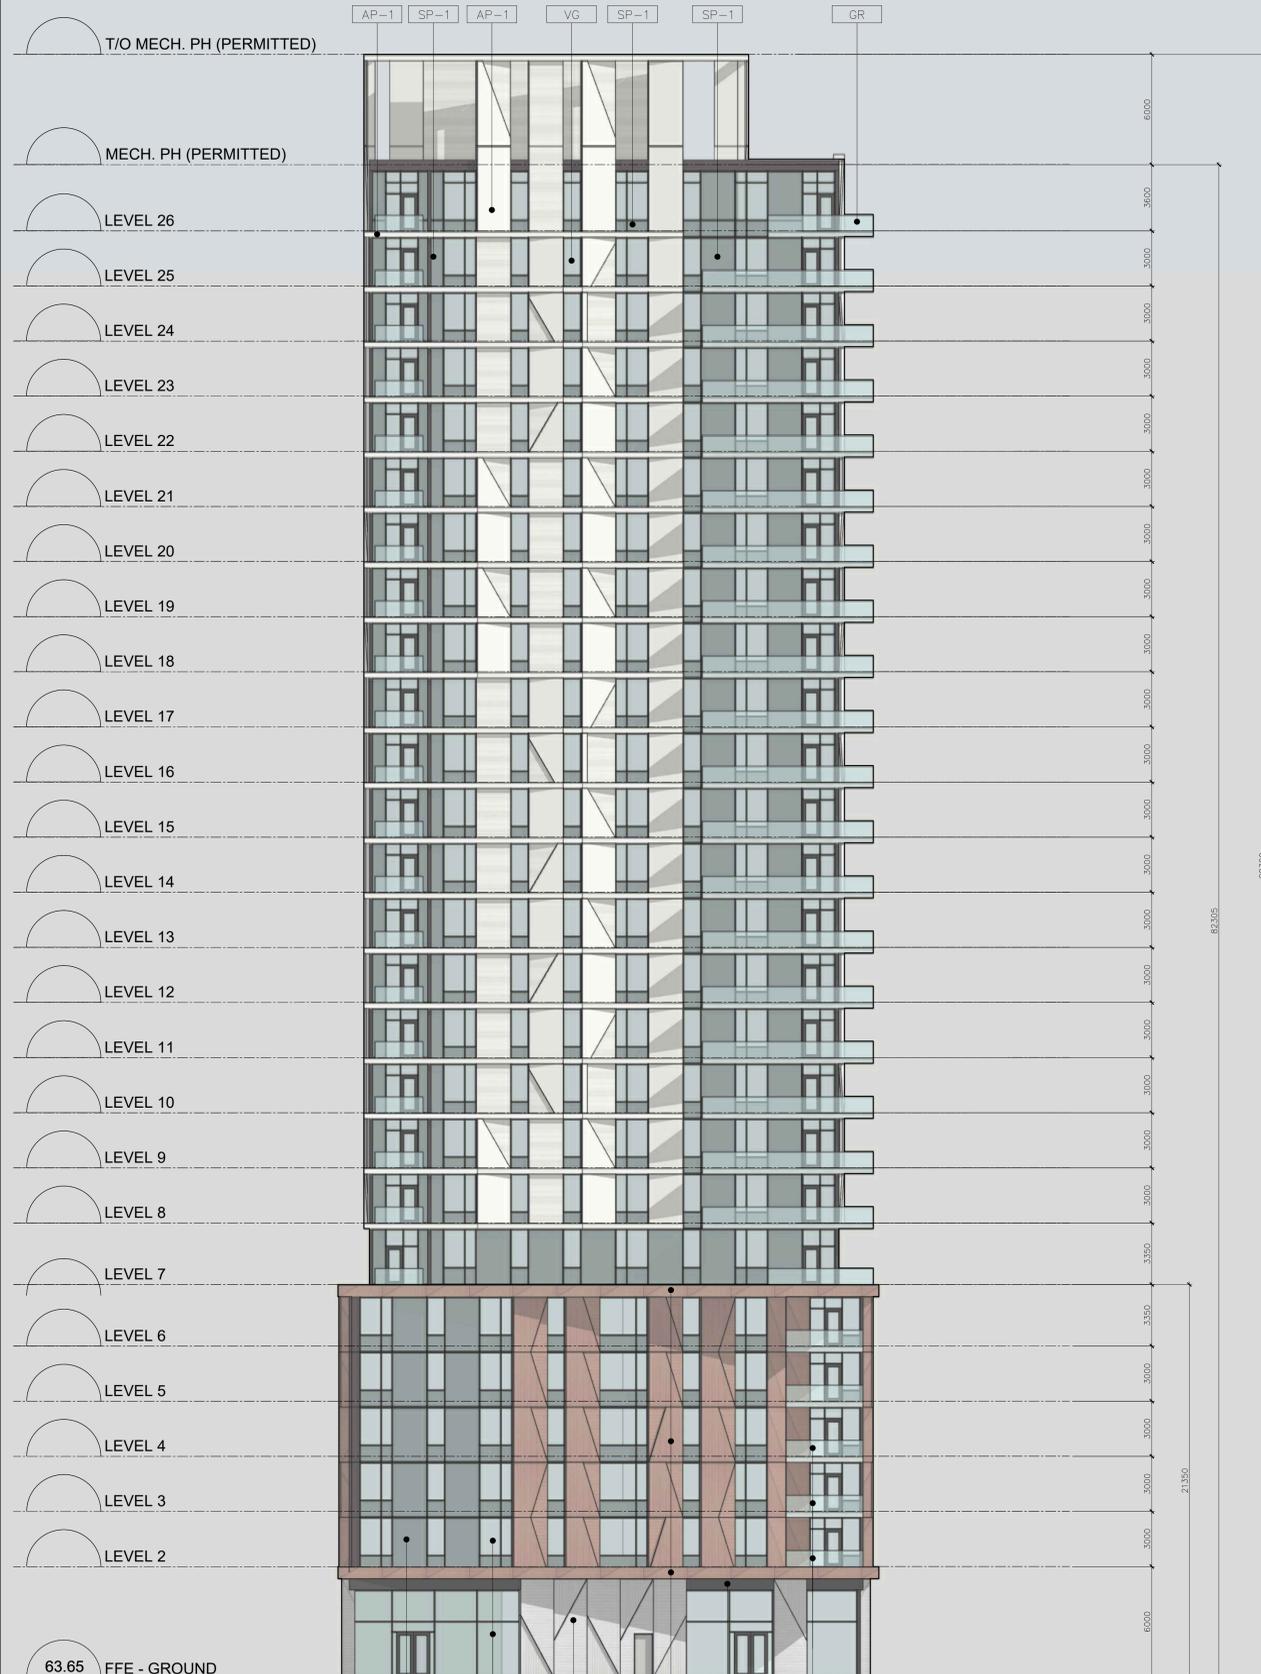

NORTH ELEVATION

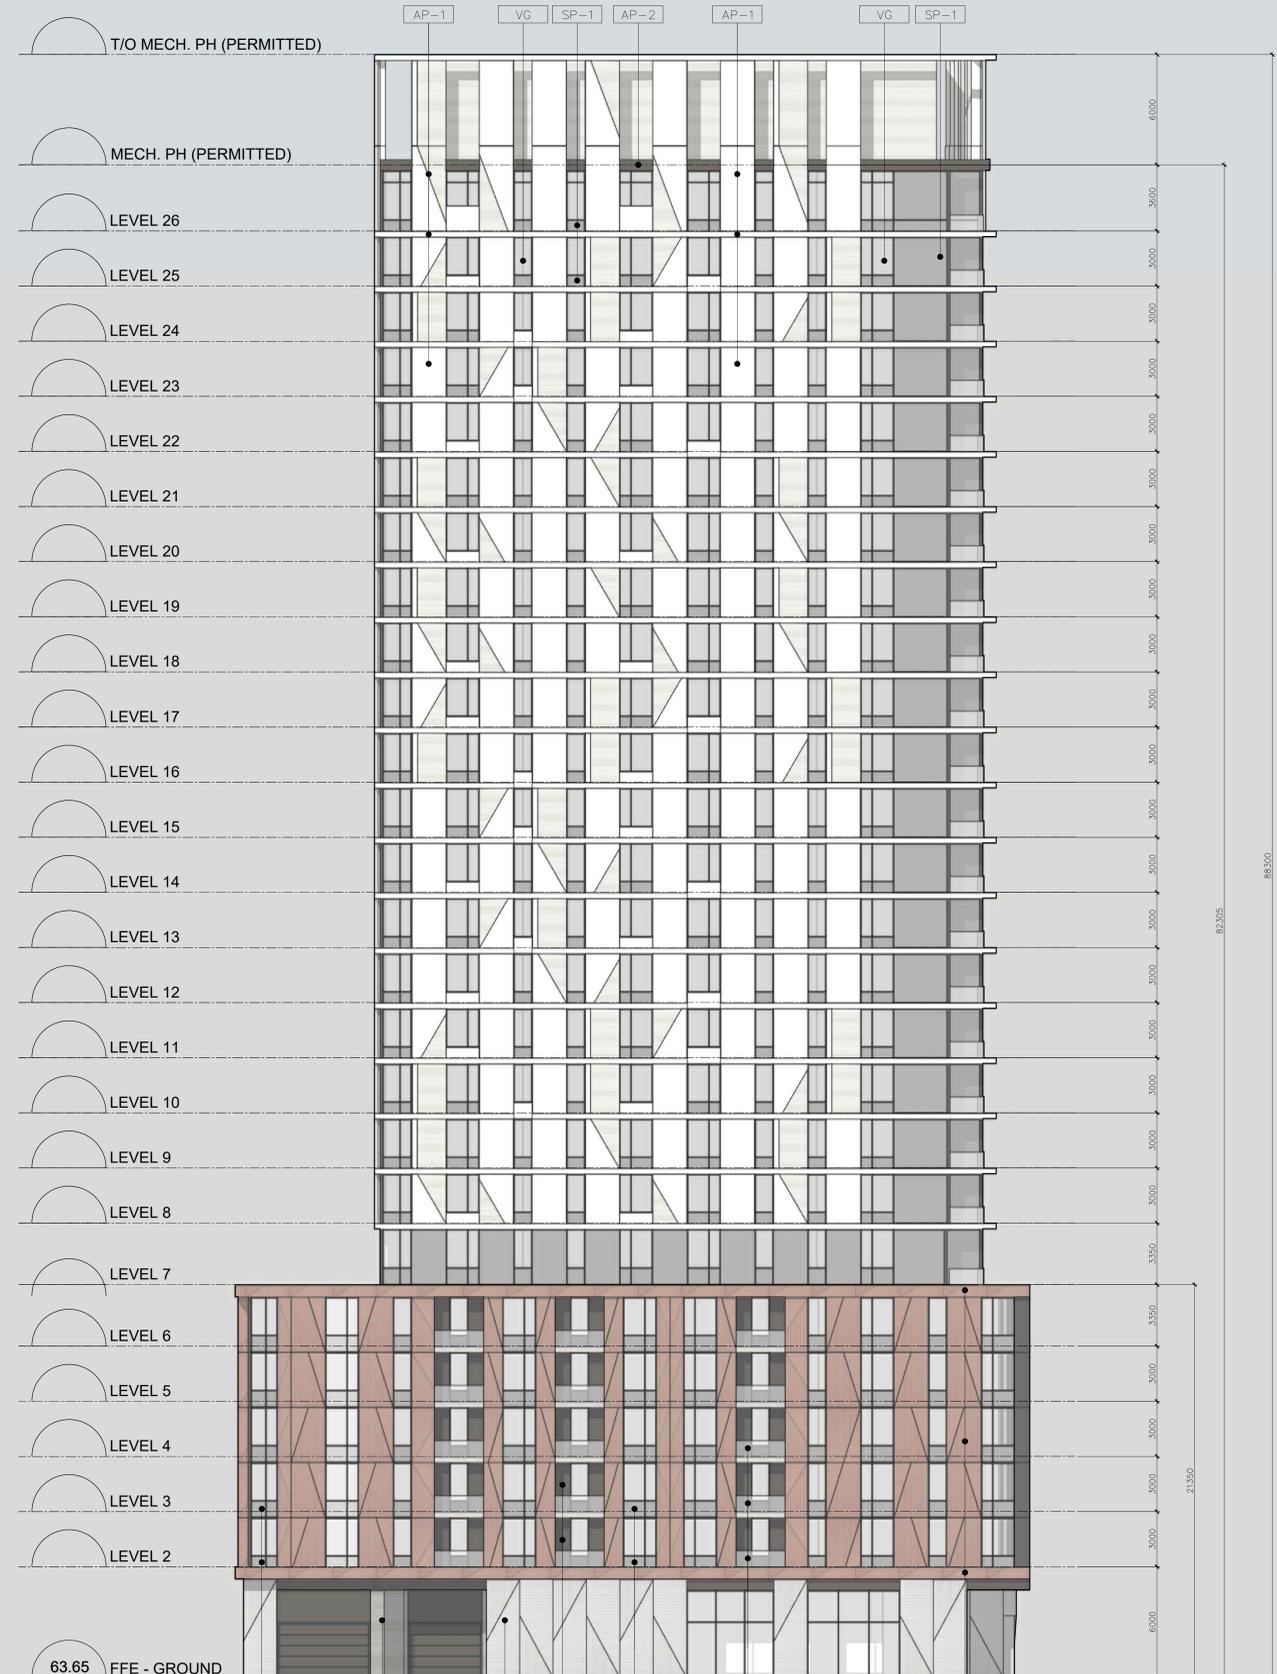

EAST ELEVATION

no.	date	revision
3	26-02-04	ISSUED FOR SPA
2	26-02-04	ISSUED FOR REZONING
1	25-09-25	CITY OF OTTAWA PRECONSULTATION

It is the responsibility of the appropriate contractor to check and verify all dimensions on site and report all errors and/or omissions to the architect.

All contractors must comply with all pertinent codes and by-laws.

Do not scale drawings.

This drawing may not be used for construction until signed.

Copyright reserved.

Hobin Architecture Incorporated
63 Pamela Street
Ottawa, Ontario
Canada K1S 3K7
T: 613 228 7200
F: 613 225 2005
E: info@hobin.com
hobin.com

PROJECT LOCATION:
MORLEY HOPPNER LTD.
314 & 318 ATHLONE AVE., 2006, 2020, 2026 SCOTT ST.
OTTAWA ON.

DRAWING TITLE:
PHASE 1
BUILDING 1
ELEVATIONS

DRAWN BY: PB **DATE:** 25-10-24 **SCALE:** 1/150

PROJECT: 2569 **DRAWING NO.:**

A1.00

REVISION NO.:

PROJECT TEAM

ARCHITECT
HOBIN ARCHITECTURE
PATRICK HOBIN
T: 613-238-7200

PLANNING
FOITEN CONSULTANTS INC.
MICHEL TREMBLAY
T: 613-730-5709


CIVIL
NOVATECH
FRANCOIS THALVETTE
T: 613-254-9643 X219

LANDSCAPE ARCHITECT
PROJECT PAYSAGE
SERGE GALLANT
T: 514-889-5442

TRANSPORTATION
NOVATECH
BRAD BYVELDS
613-254-9643 X286
T:

ENVIRONMENTAL
GRADIENT WIND ENGINEERING
JOSHUA FOSTER
T: 613-836-0634

SURVEYOR
STANTEC
BRIAN WEBSTER
T: 613-229-7644

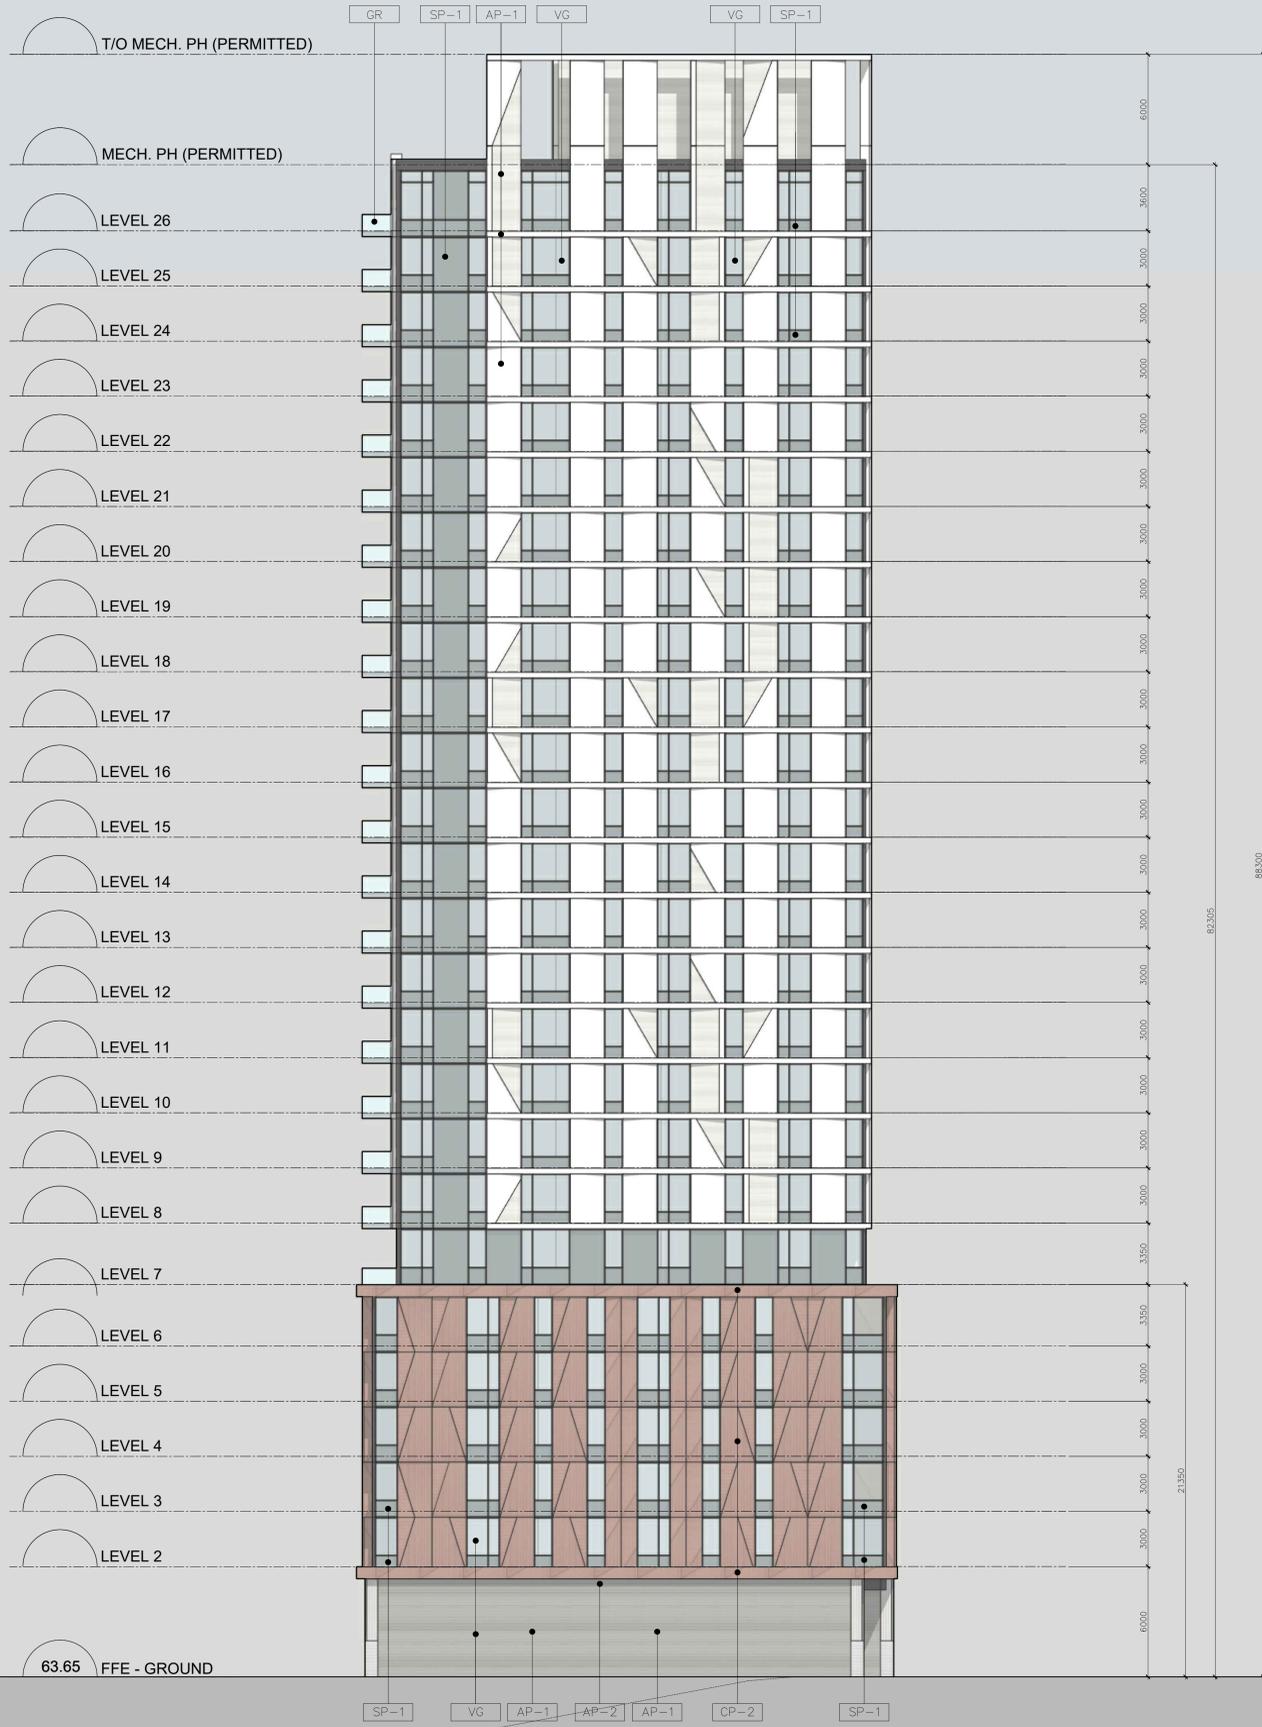

SOUTH ELEVATION



WEST ELEVATION

no.	date	revision
3	26-02-04	ISSUED FOR SPA
2	26-02-04	ISSUED FOR REZONING
1	25-09-25	CITY OF OTTAWA PRECONSULTATION

It is the responsibility of the appropriate contractor to check and verify all dimensions on site and report all errors and/or omissions to the architect.

All contractors must comply with all pertinent codes and by-laws.

Do not scale drawings.

This drawing may not be used for construction until signed.

Copyright reserved.

Hobin Architecture Incorporated
63 Pamela Street
Ottawa, Ontario
Canada K1S 3K7
T: 613 238 7200
F: 613 235 2005
E: info@hobin.com
hobin.com

PROJECT LOCATION:
MORLEY HOPPNER LTD.
314 & 318 ATHLONE AVE., 2006, 2020, 2026 SCOTT ST.
OTTAWA ON.

DRAWING TITLE:
PHASE 1
BUILDING 1
ELEVATIONS

DRAWN BY: PB **DATE:** 25-10-24 **SCALE:** 1/150

PROJECT: 2569 **DRAWING NO.:**

A1.00

REVISION NO.: