

Table with 3 columns: NO, DESCRIPTION, DATE. Contains revision history entries.

IT IS THE RESPONSIBILITY OF THE APPROPRIATE CONTRACTOR TO CHECK AND VERIFY ALL DIMENSIONS ON THE SITE AND TO REPORT ALL ERRORS AND/OR OMISSIONS TO THE ARCHITECT. ALL CONTRACTORS MUST COMPLY WITH ALL PERTINENT CODES AND BY-LAWS. DO NOT SCALE DRAWINGS.

FOR SPC FILE NUMBER 007-12-24-0128 PLAN NUMBER #19207



FOR CITY REVIEW DO NOT USE FOR CONSTRUCTION 2025-12-19

Table with 2 columns: DATE, DESIGNED. Includes names P.POMERLEAU and P.MARTIN.

SHEET TITLE SITE PLAN - BUILDING C & D

LEGEND - SITE PLAN

Legend defining symbols for LOT LINE, SETBACKS, ELECTRICAL LINE, EASEMENTS, and various materials like GRASS, PEA GRAVEL, ASPHALT, etc.

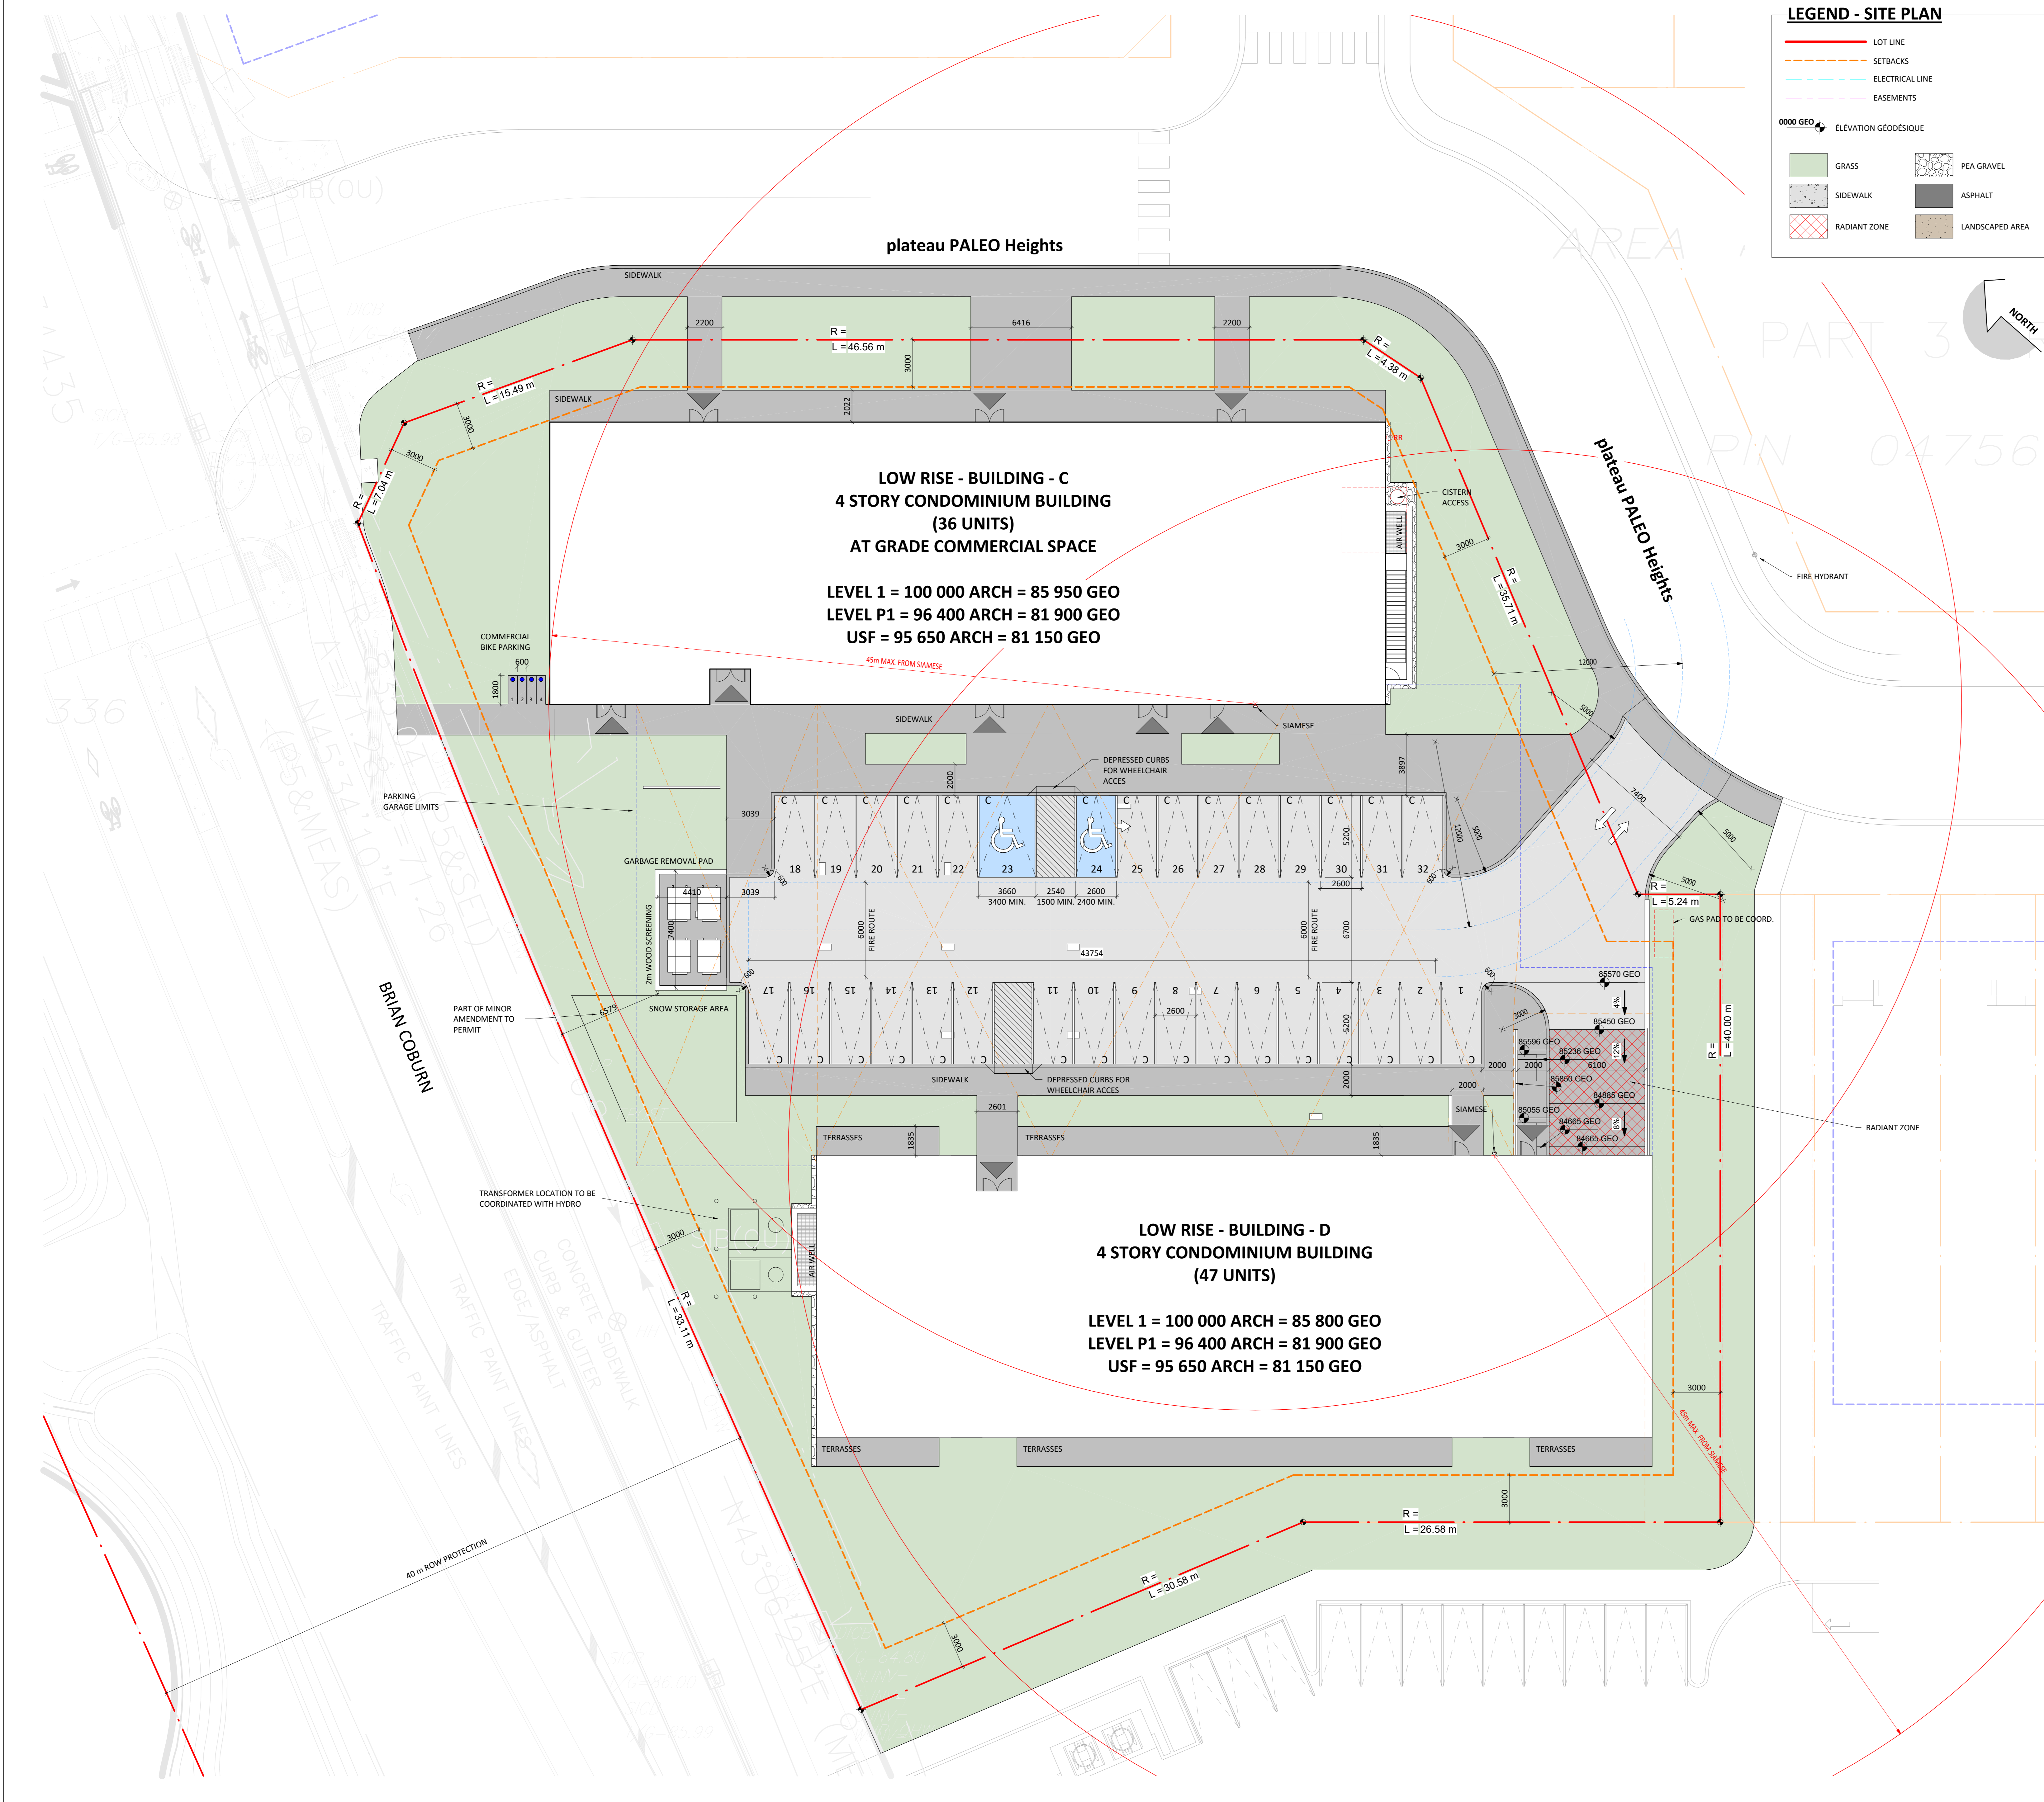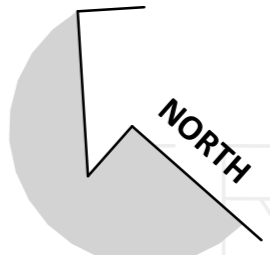

SITE INFORMATION & DEVELOPMENT STATISTICS. Table with columns for ZONING, SITE AREA, UNITS, BUILDING C/D, and various provisions.

Table showing NUMBER OF CAR PARKING and NUMBER OF BIKE PARKING with columns for TYPE, LEVEL, NUMBER, and SYMBOL.

STATISTICS - NUMBER OF UNITS - BUILDING C. Table with columns for TYPE, NUMBER, AV. AREA, and DISTRIBUTION.

STATISTICS - AMENITY AREA - BUILDING C. Table with columns for TYPE, AREA, and REQUESTED.

GFA - CITY OF OTTAWA - BUILDING C and BUILDING D. Tables showing GFA by level for both buildings.

SURFACE AREAS PER TYPE. Table showing GFA for various surface types like PARKING, COMMERCIAL, COMMON, etc.

STATISTICS - UNITS DESCRIPTION. Table showing unit types (A-J) and their descriptions.

Table showing unit types (A-J) and their descriptions for BUILDING C and BUILDING D.