


| BLOCK 10 - 609 LONGFIELDS DR // 2025-12-04 // SITE AREA = 2268.05 SQ M |                         |          |               |             |                   |                  |           |                 |                |           |                |             |
|--|-------------------------|----------|---------------|-------------|-------------------|------------------|-----------|-----------------|----------------|-----------|----------------|-------------|
| FINAL OPTION   | LEVEL                   | BACHELOR | BACHELOR B.F. | ONE BEDROOM | ONE BEDROOM + DEN | ONE BEDROOM B.F. | 2 BEDROOM | 2 BEDROOM + DEN | 2 BEDROOM B.F. | 3 BEDROOM | 3 BEDROOM B.F. | TOTAL UNITS |
|  | MAIN LEVEL              | 0        | 0             | 0           | 0                 | 0                | 0         | 0               | 0              | 0         | 0              | 0           |
|  | 2 STOREY RACKING SYSTEM | 0        | 0             | 0           | 0                 | 0                | 0         | 0               | 0              | 0         | 0              | 0           |
|  | SECOND                  | 1        | 1             | 5           | 6                 | 2                | 2         | 0               | 0              | 0         | 0              | 17          |
|  | THIRD                   | 1        | 1             | 1           | 6                 | 1                | 3         | 0               | 1              | 0         | 0              | 14          |
|  | FOURTH                  | 1        | 1             | 1           | 6                 | 1                | 3         | 0               | 1              | 0         | 0              | 14          |
|  | FIFTH                   | 1        | 1             | 1           | 6                 | 1                | 3         | 0               | 1              | 0         | 0              | 14          |
|  | SIXTH                   | 1        | 1             | 1           | 6                 | 1                | 3         | 0               | 1              | 0         | 0              | 14          |
|  | SEVENTH                 | 0        | 0             | 1           | 6                 | 2                | 3         | 0               | 1              | 0         | 0              | 13          |
|  | EIGHTH                  | 0        | 0             | 1           | 6                 | 2                | 3         | 0               | 1              | 0         | 0              | 13          |
| AMENITY ROOF   |                         |          |               |             |                   |                  |           |                 |                |           |                |             |
| <b>TOTAL UNITS</b>   | <b>5</b>                | <b>5</b> | <b>11</b>     | <b>42</b>   | <b>10</b>         | <b>20</b>        | <b>0</b>  | <b>6</b>        | <b>0</b>       | <b>0</b>  | <b>99</b>      |             |
| TOTAL BY TYPE  | 10                      |          | 63            |             |                   | 26               |           | 0               |                |           | 99             |             |
| # BARRIER FREE UNIT REQUIRED   | 1,50                    |          | 9,45          |             |                   | 3,90             |           |                 |                |           | 14,85          |             |
| # BARRIER FREE UNIT PROVIDED   | 5,00                    |          | 10,00         |             |                   | 6,00             |           |                 |                |           | 21,00          |             |
| % PROVIDED BY TYPE   | 50,00%                  |          | 15,87%        |             |                   | 23,08%           |           |                 |                |           | 21,21%         |             |



PROJECT ADDRESS : BLOCK10 609 LONGFIELDS DR.  
NEPEAN, BARRHAVEN EAST - OTTAWA

STAMP

NORTH

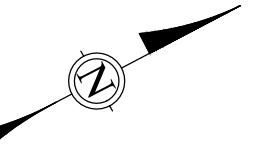

ALL CONTRACTORS TO VERIFY ALL DIMENSIONS ON SITE AND TO REPORT ALL ERRORS AND/OR OMISSIONS TO THE ARCHITECT.  
ALL CONTRACTORS MUST COMPLY WITH ALL CODES AND BYLAWS AND OTHER AUTHORITIES HAVING JURISDICTION OVER THE WORK.  
DO NOT SCALE DRAWINGS.  
THIS DRAWING MAY NOT BE USED FOR CONSTRUCTION UNTIL SIGNED BY THE ARCHITECT.  
COPYRIGHT RESERVED.

| 15  |                            |               |
|-----|----------------------------|---------------|
| 14  |                            |               |
| 13  |                            |               |
| 12  |                            |               |
| 11  |                            |               |
| 10  |                            |               |
| 09  |                            |               |
| 08  |                            |               |
| 07  |                            |               |
| 06  | ISSUED FOR PERMIT & TENDER | 09/02/25      |
| 05  | ISSUED FOR REFERENCE ONLY  | 03/06/25      |
| 04  | ISSUED FOR REFERENCE ONLY  | 29/05/25      |
| 03  | ISSUED FOR PERMIT          | 20/12/24      |
| 02  | ISSUED FOR REVIEW          | 13/12/24      |
| 01  | ISSUED FOR REVIEW          | 07/11/24      |
| NO. | REVISION                   | MM/DD/YY DATE |


\\\_PROJECT RESOURCES\\_LOGOS\WAAL Logo - JPEG.jpg


|                       |                                      |
|-----------------------|--------------------------------------|
| LIST OF CONSULTANTS : |                                      |
| STRUCTURE             | D+M Structural Inc.                  |
| MECH. & ELEC.         | Join consultants                     |
| LANDSCAPE             | Thakar Associates Design Consultants |
| PLANNER               | Foten Planning + Design              |
| CIVIL                 | Stanlec                              |

PROJECT TITLE :  
BLOCK10 609 LONGFIELDS Dr.


DRAWING TITLE :  
**SECOND FLOOR PLAN**

|              |          |             |      |
|--------------|----------|-------------|------|
| DATE:        | 24/12/24 | DRAWING NO. | A104 |
| SCALE:       | 1:75     |             |      |
| DRAWN BY:    | RS       |             |      |
| REVIEWED BY: | RW       |             |      |
| PROJECT NO.  |          |             |      |

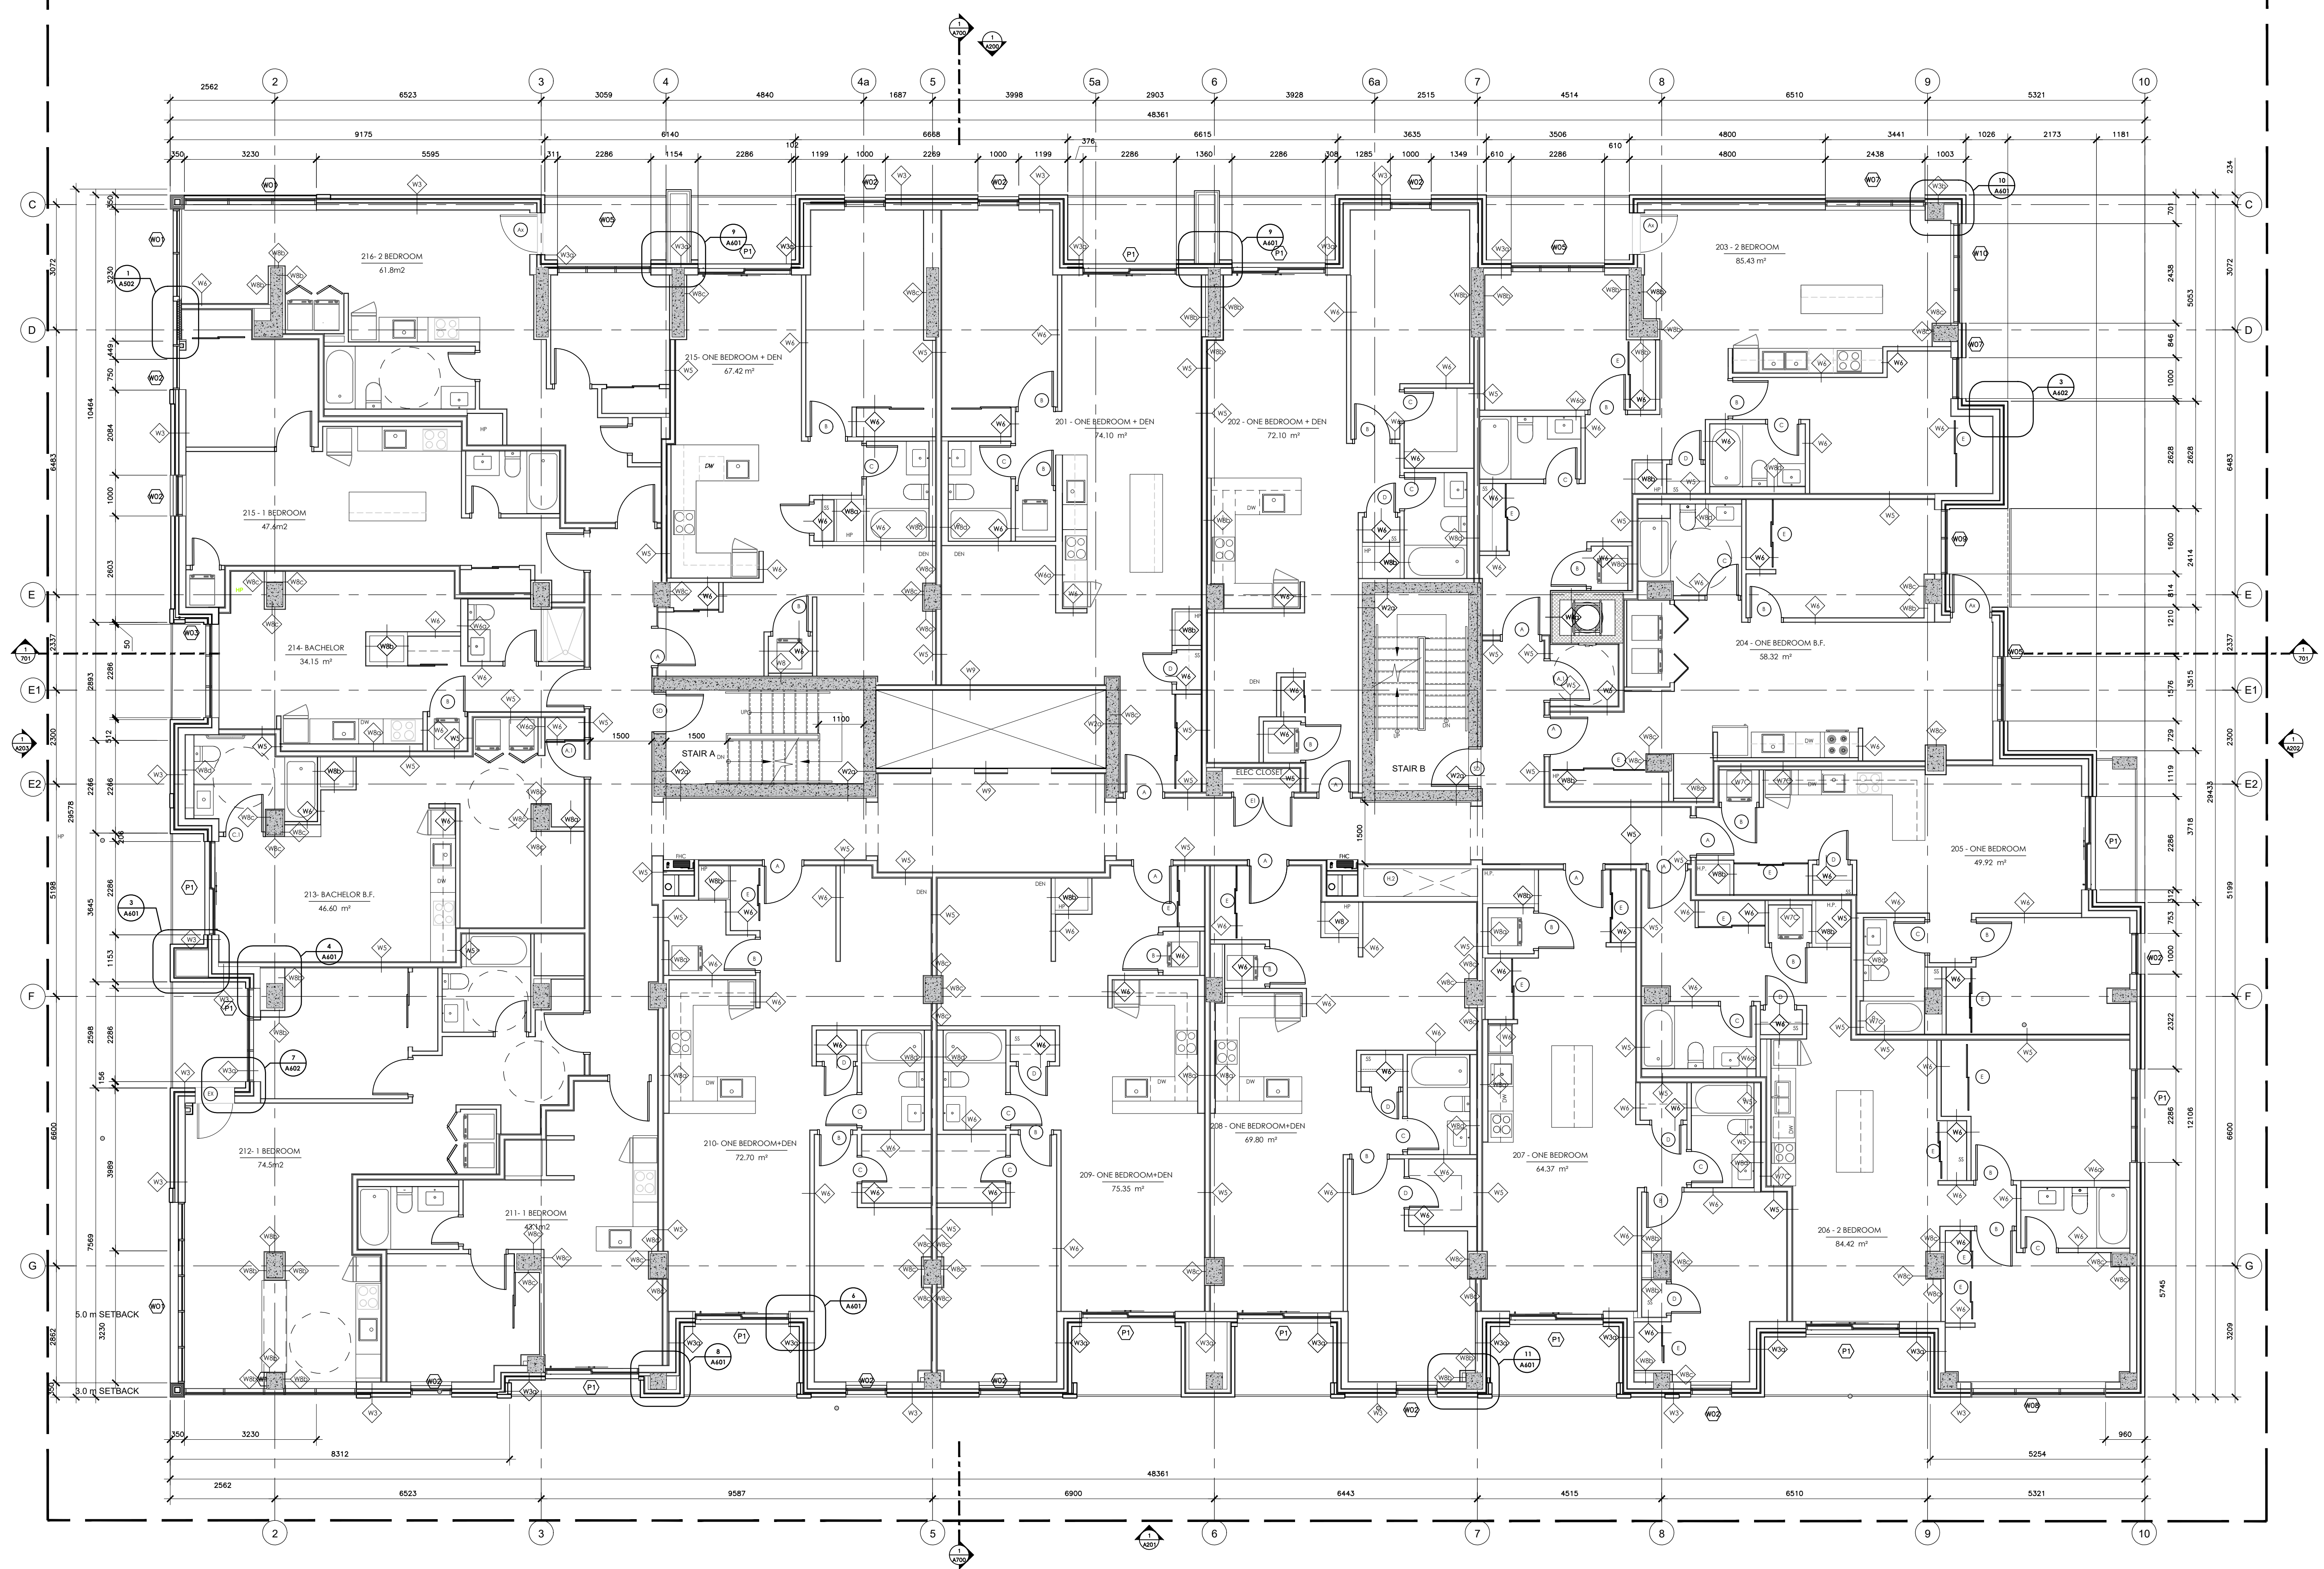

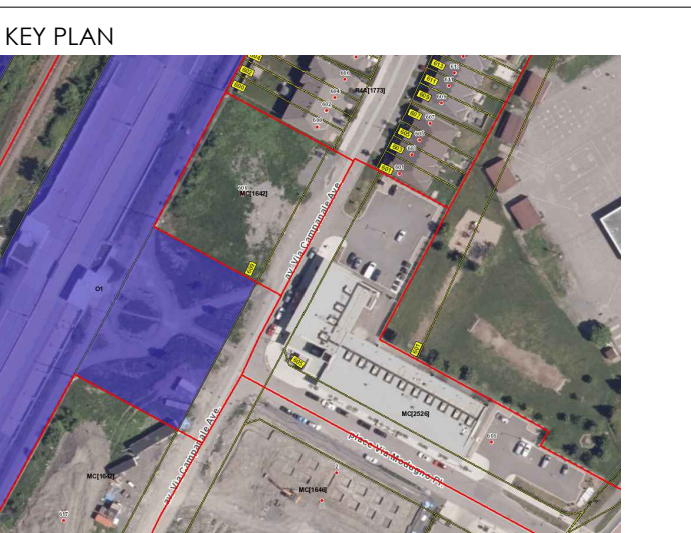

PROJECT ADDRESS : **BLOCK10 609 LONGFIELDS DR.**  
NEPEAN, BARRHAVEN EAST - OTTAWA

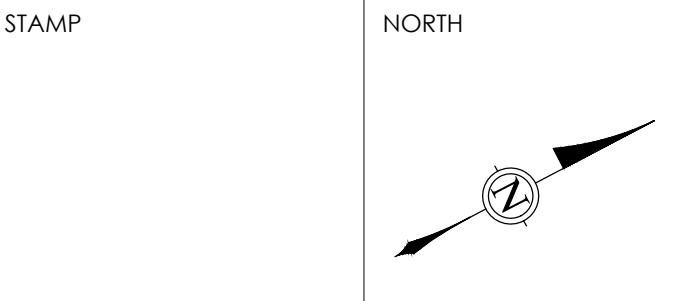

ALL CONTRACTORS TO VERIFY ALL DIMENSIONS ON SITE AND TO REPORT ALL ERRORS AND/OR OMISSIONS TO THE ARCHITECT.  
ALL CONTRACTORS MUST COMPLY WITH ALL CODES AND BYLAWS AND OTHER AUTHORITIES HAVING JURISDICTION OVER THE WORK.  
DO NOT SCALE DRAWINGS.  
THIS DRAWING MAY NOT BE USED FOR CONSTRUCTION UNLESS SIGNED BY THE ARCHITECT.  
COPYRIGHT RESERVED.

|     |                            |               |
|-----|----------------------------|---------------|
| 15  |                            |               |
| 14  |                            |               |
| 13  |                            |               |
| 12  |                            |               |
| 11  |                            |               |
| 10  |                            |               |
| 09  |                            |               |
| 08  |                            |               |
| 07  |                            |               |
| 06  | ISSUED FOR PERMIT & TENDER | 09/02/25      |
| 05  | ISSUED FOR REFERENCE ONLY  | 03/06/25      |
| 04  | ISSUED FOR REFERENCE ONLY  | 29/05/25      |
| 03  | ISSUED FOR PERMIT          | 20/12/24      |
| 02  | ISSUED FOR REVIEW          | 13/12/24      |
| 01  | ISSUED FOR REVIEW          | 07/11/24      |
| NO. | REVISION                   | MM/DD/YY DATE |

\\\_PROJECT RESOURCES\\_LOGOS\WAA Logo - JPEG.jpg


LIST OF CONSULTANTS :

|               |                                      |
|---------------|--------------------------------------|
| STRUCTURE     | D+M Structural Inc.                  |
| MECH. & ELEC. | Jain consultants                     |
| LANDSCAPE     | Thakar Associates Design Consultants |
| PLANNER       | Foten Planning + Design              |
| CIVIL         | Stanlec                              |

PROJECT TITLE :  
**BLOCK10 609 LONGFIELDS Dr.**

DRAWING TITLE :  
**THIRD FLOOR PLAN**

|              |          |             |      |
|--------------|----------|-------------|------|
| DATE:        | 24/12/24 | DRAWING NO. | A105 |
| SCALE:       | 1:75     |             |      |
| DRAWN BY:    | RS       |             |      |
| REVIEWED BY: | RW       |             |      |
| PROJECT NO.  |          |             |      |

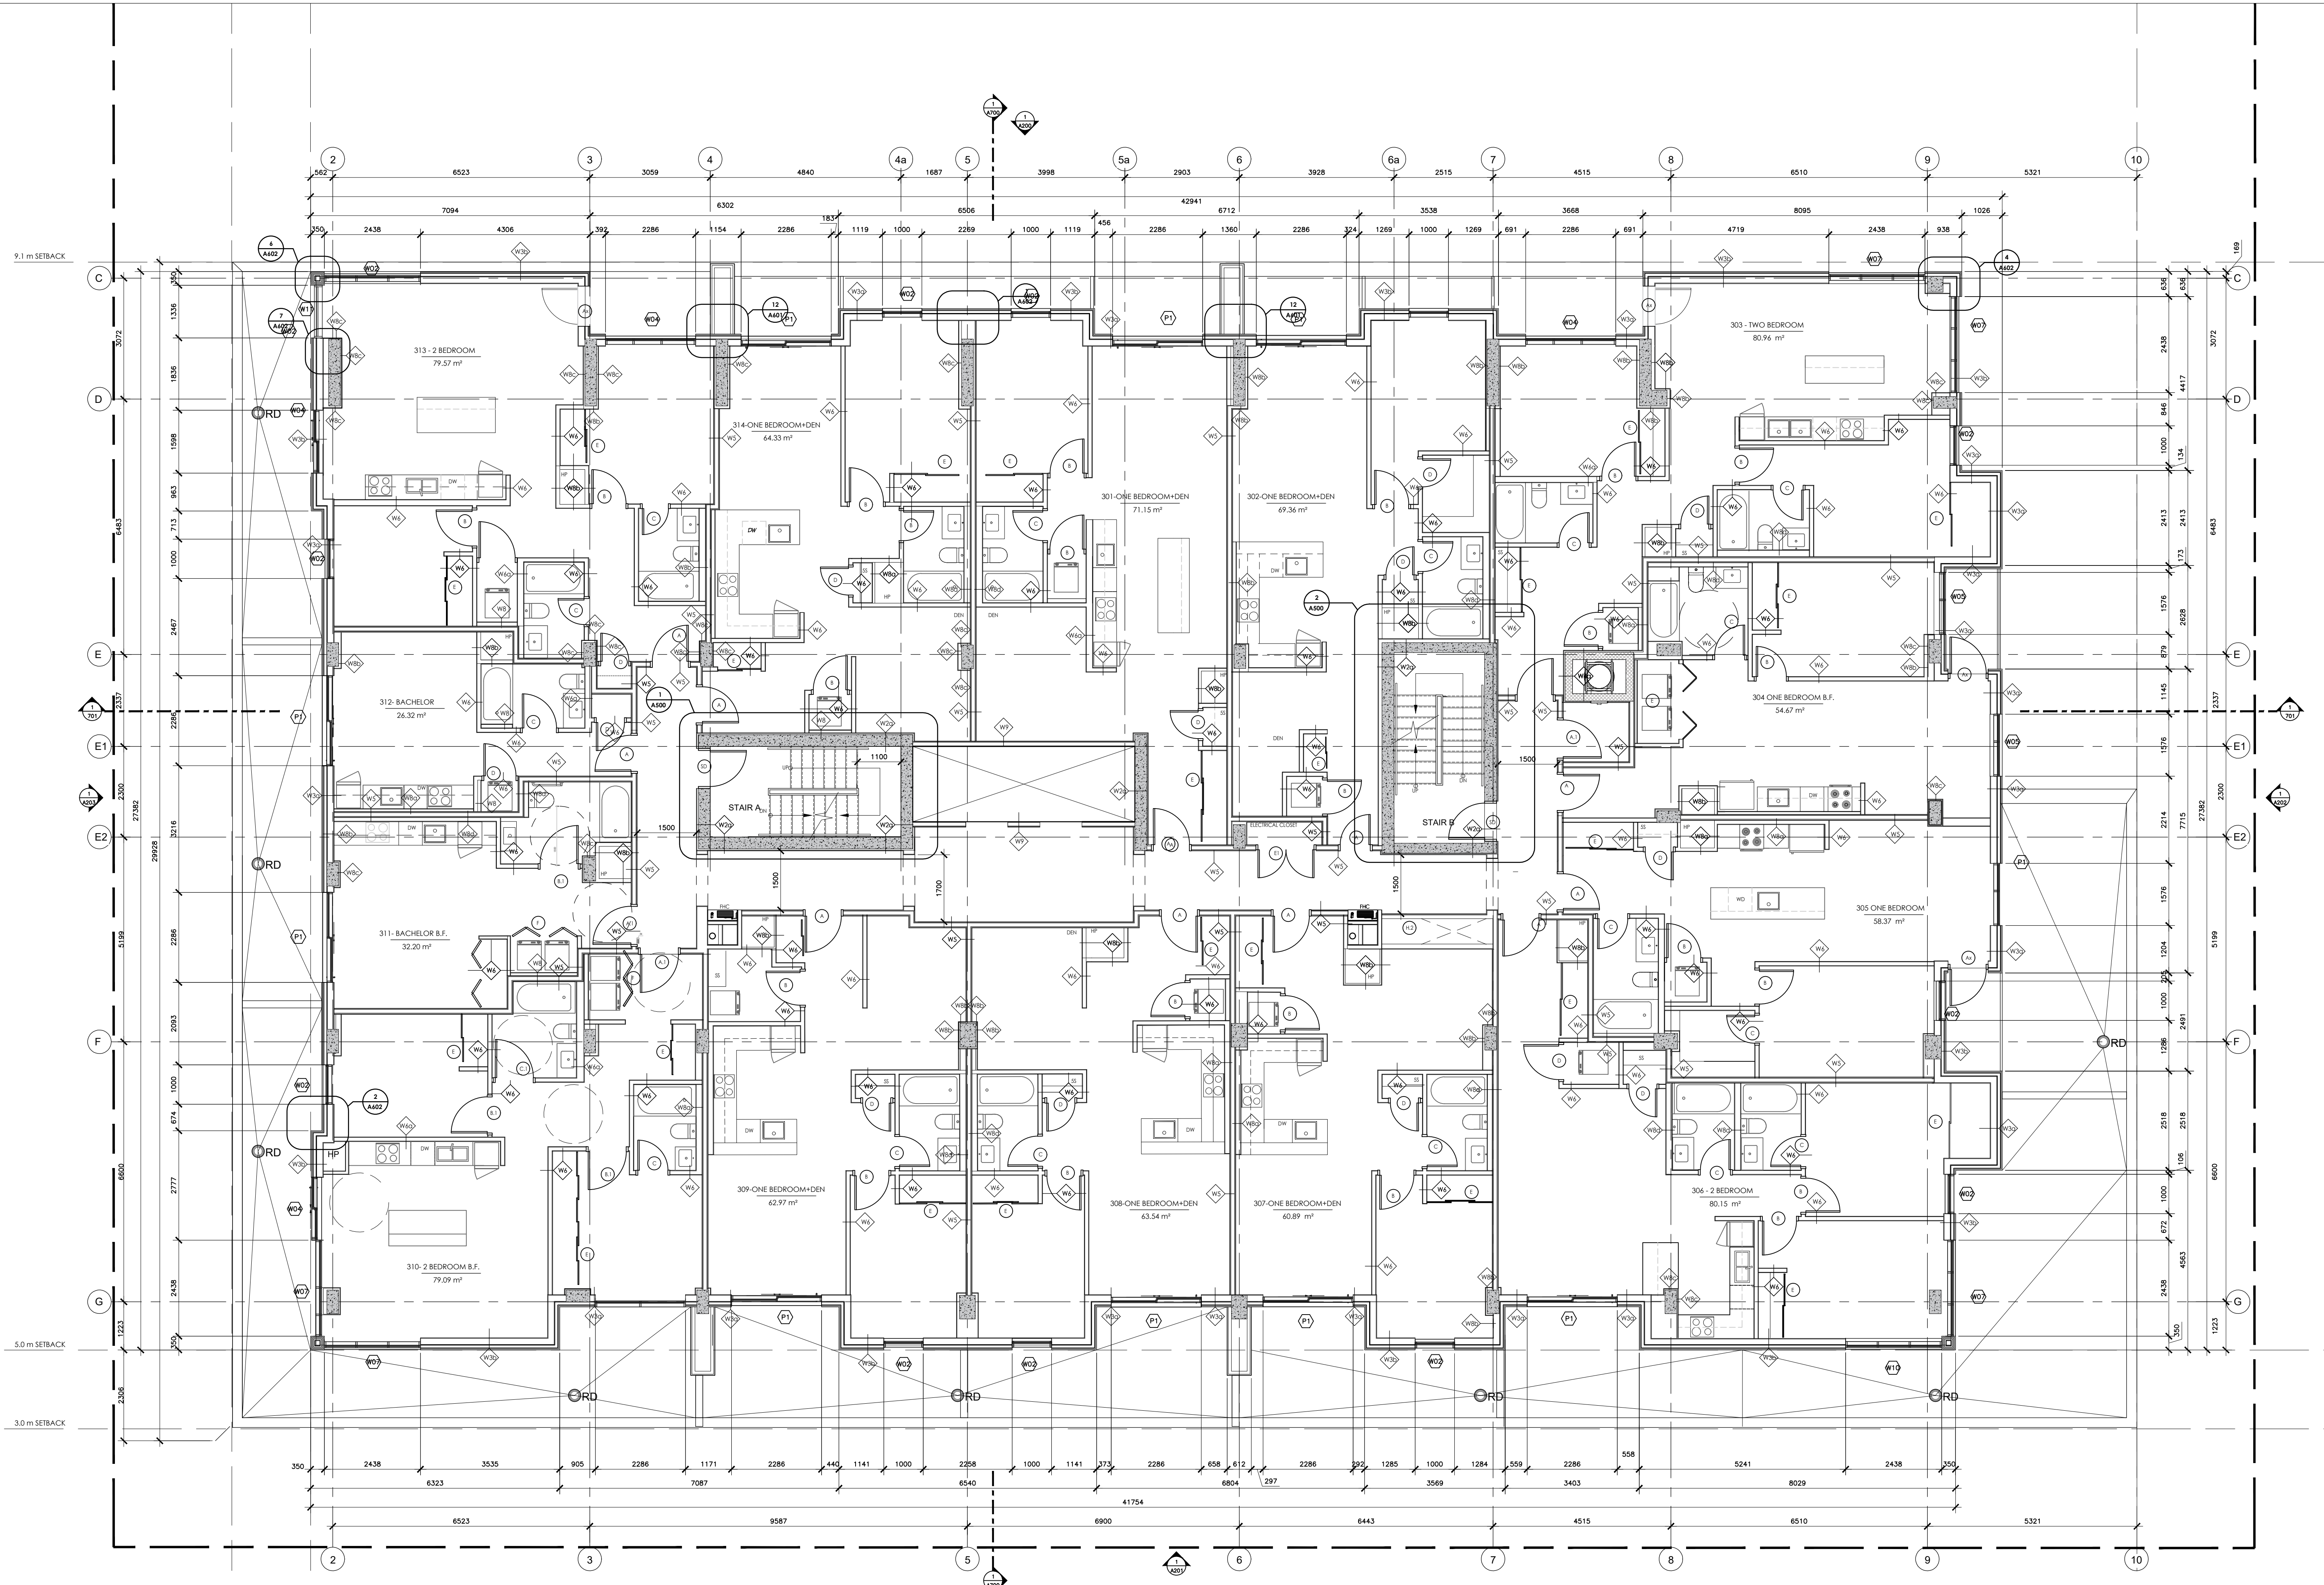




PROJECT ADDRESS : **BLOCK10 609 LONGFIELDS DR.**  
NEPEAN, BARRHAVEN EAST - OTTAWA

STAMP

NORTH

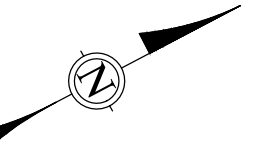

ALL CONTRACTORS TO VERIFY ALL DIMENSIONS ON SITE AND TO REPORT ALL ERRORS AND/OR OMISSIONS TO THE ARCHITECT.  
ALL CONTRACTORS MUST COMPLY WITH ALL CODES AND BYLAWS AND OTHER AUTHORITIES HAVING JURISDICTION OVER THE WORK.  
DO NOT SCALE DRAWINGS.  
THIS DRAWING MAY NOT BE USED FOR CONSTRUCTION UNTIL SIGNED BY THE ARCHITECT.  
COPYRIGHT RESERVED.

|     |                            |               |
|-----|----------------------------|---------------|
| 15  |                            |               |
| 14  |                            |               |
| 13  |                            |               |
| 12  |                            |               |
| 11  |                            |               |
| 10  |                            |               |
| 09  |                            |               |
| 08  |                            |               |
| 07  |                            |               |
| 06  | ISSUED FOR PERMIT & TENDER | 09/02/25      |
| 05  | ISSUED FOR REFERENCE ONLY  | 03/06/25      |
| 04  | ISSUED FOR REFERENCE ONLY  | 29/05/25      |
| 03  | ISSUED FOR PERMIT          | 20/12/24      |
| 02  | ISSUED FOR REVIEW          | 13/12/24      |
| 01  | ISSUED FOR REVIEW          | 07/11/24      |
| NO. | REVISION                   | MM/DD/YY DATE |

\\\_PROJECT RESOURCES\\_LOGOS\WAA Logo - JPEG.jpg


LIST OF CONSULTANTS :

|               |                                      |
|---------------|--------------------------------------|
| STRUCTURE     | D+M Structural Inc.                  |
| MECH. & ELEC. | Jain consultants                     |
| LANDSCAPE     | Thakar Associates Design Consultants |
| PLANNER       | Foten Planning + Design              |
| CIVIL         | Stanlec                              |

PROJECT TITLE :  
**BLOCK10 609 LONGFIELDS Dr.**

DRAWING TITLE :  
**FOURTH TO SIXTH FLOOR PLAN**

|              |          |             |      |
|--------------|----------|-------------|------|
| DATE:        | 24/12/24 | DRAWING NO. | A106 |
| SCALE:       | 1:75     |             |      |
| DRAWN BY:    | RS       |             |      |
| REVIEWED BY: | RW       |             |      |
| PROJECT NO.  |          |             |      |

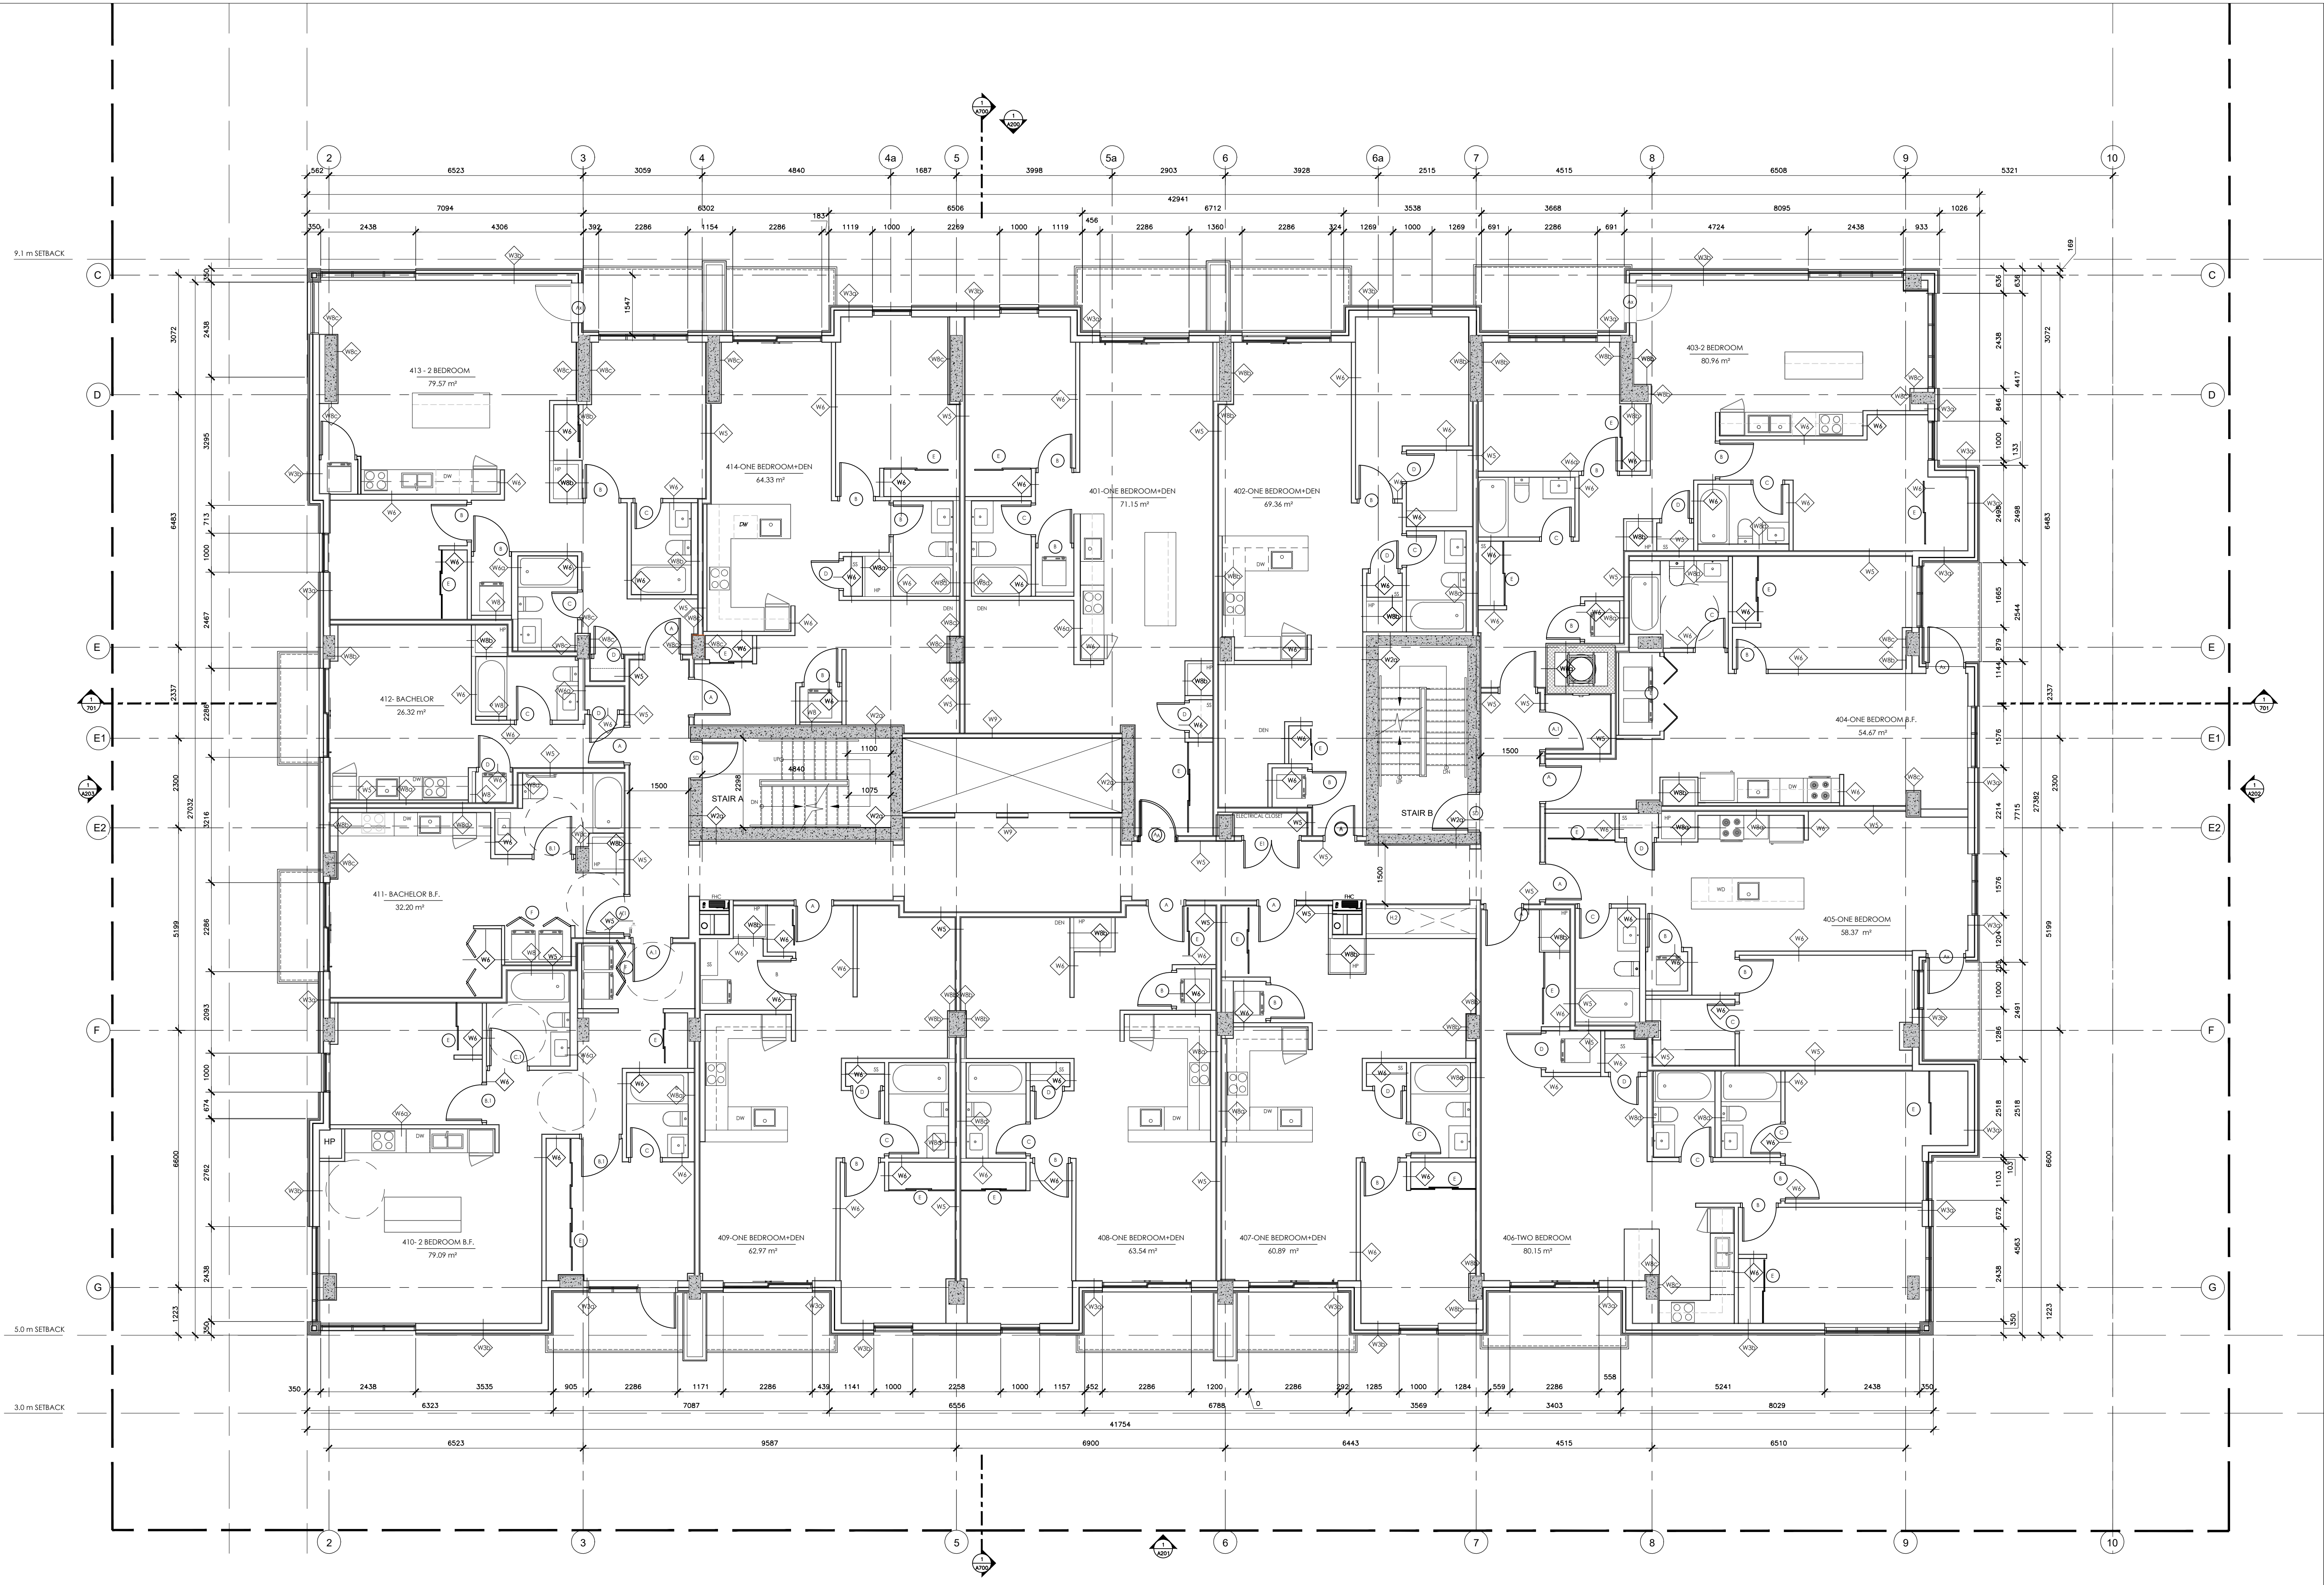




PROJECT ADDRESS : **BLOCK10 609 LONGFIELDS DR.**  
NEPEAN, BARRHAVEN EAST - OTTAWA

STAMP

NORTH

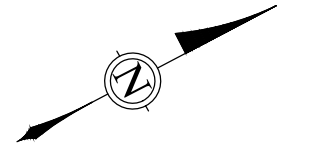

ALL CONTRACTORS TO VERIFY ALL DIMENSIONS ON SITE AND TO REPORT ALL ERRORS AND/OR OMISSIONS TO THE ARCHITECT.  
ALL CONTRACTORS MUST COMPLY WITH ALL CODES AND BYLAWS AND OTHER AUTHORITIES HAVING JURISDICTION OVER THE WORK.  
DO NOT SCALE DRAWINGS.  
THIS DRAWING MAY NOT BE USED FOR CONSTRUCTION UNTIL SIGNED BY THE ARCHITECT.  
COPYRIGHT RESERVED.

|     |                            |               |
|-----|----------------------------|---------------|
| 15  |                            |               |
| 14  |                            |               |
| 13  |                            |               |
| 12  |                            |               |
| 11  |                            |               |
| 10  |                            |               |
| 09  |                            |               |
| 08  |                            |               |
| 07  |                            |               |
| 06  | ISSUED FOR PERMIT & TENDER | 09/02/25      |
| 05  | ISSUED FOR REFERENCE ONLY  | 03/06/25      |
| 04  | ISSUED FOR REFERENCE ONLY  | 29/05/25      |
| 03  | ISSUED FOR PERMIT          | 20/12/24      |
| 02  | ISSUED FOR REVIEW          | 13/12/24      |
| 01  | ISSUED FOR REVIEW          | 07/11/24      |
| NO. | REVISION                   | MM/DD/YY DATE |

\\\_PROJECT RESOURCES\\_LOGOS\WAA Logo - JPEG.jpg

LIST OF CONSULTANTS :

|               |                                      |
|---------------|--------------------------------------|
| STRUCTURE     | D+M Structural Inc.                  |
| MECH. & ELEC. | Jain consultants                     |
| LANDSCAPE     | Thakar Associates Design Consultants |
| PLANNER       | Foten Planning + Design              |
| CIVIL         | Stanlec                              |

PROJECT TITLE :  
**BLOCK10 609 LONGFIELDS Dr.**

DRAWING TITLE :  
**SEVENTH to EIGHTH FLOOR PLANS**

|              |          |             |
|--------------|----------|-------------|
| DATE:        | 24/12/24 | DRAWING NO. |
| SCALE:       | 1:75     | A107        |
| DRAWN BY:    | RS       |             |
| REVIEWED BY: | RW       |             |
| PROJECT NO.  |          |             |

