




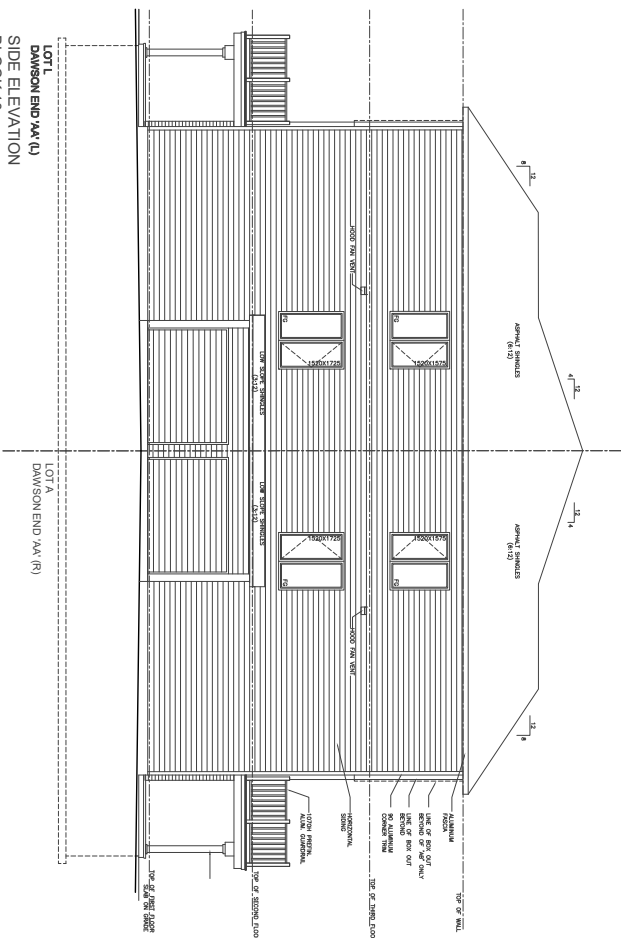


DAWSON END 'AA' (L)
SIDE ELEVATION
BLOCK 10
GRADE SHOWN AS PER ATREL GRADING PLAN

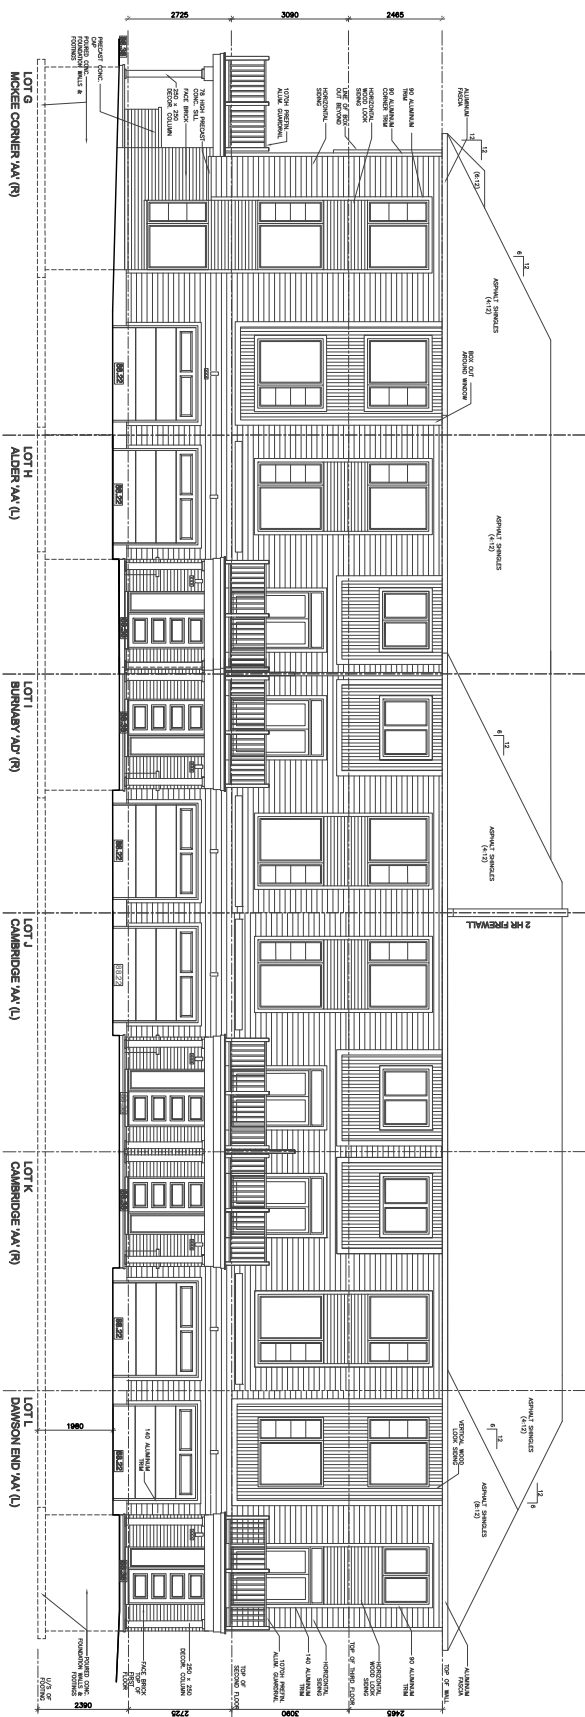

BLOCK 10
GRADE SHOWN AS PER ATREL GRADING PLAN
FRONT ELEVATION

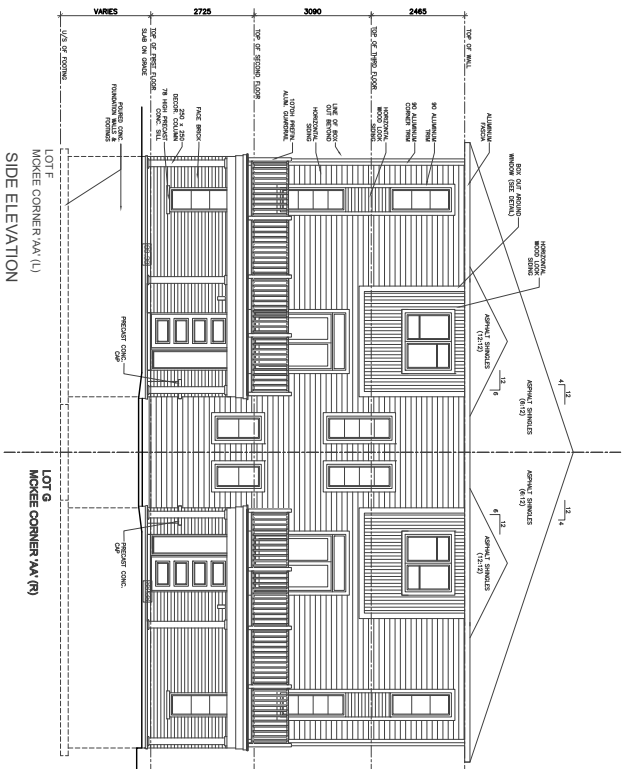

MOORE CORNER 'AA' (L)
SIDE ELEVATION
BLOCK 10
GRADE SHOWN AS PER ATREL GRADING PLAN

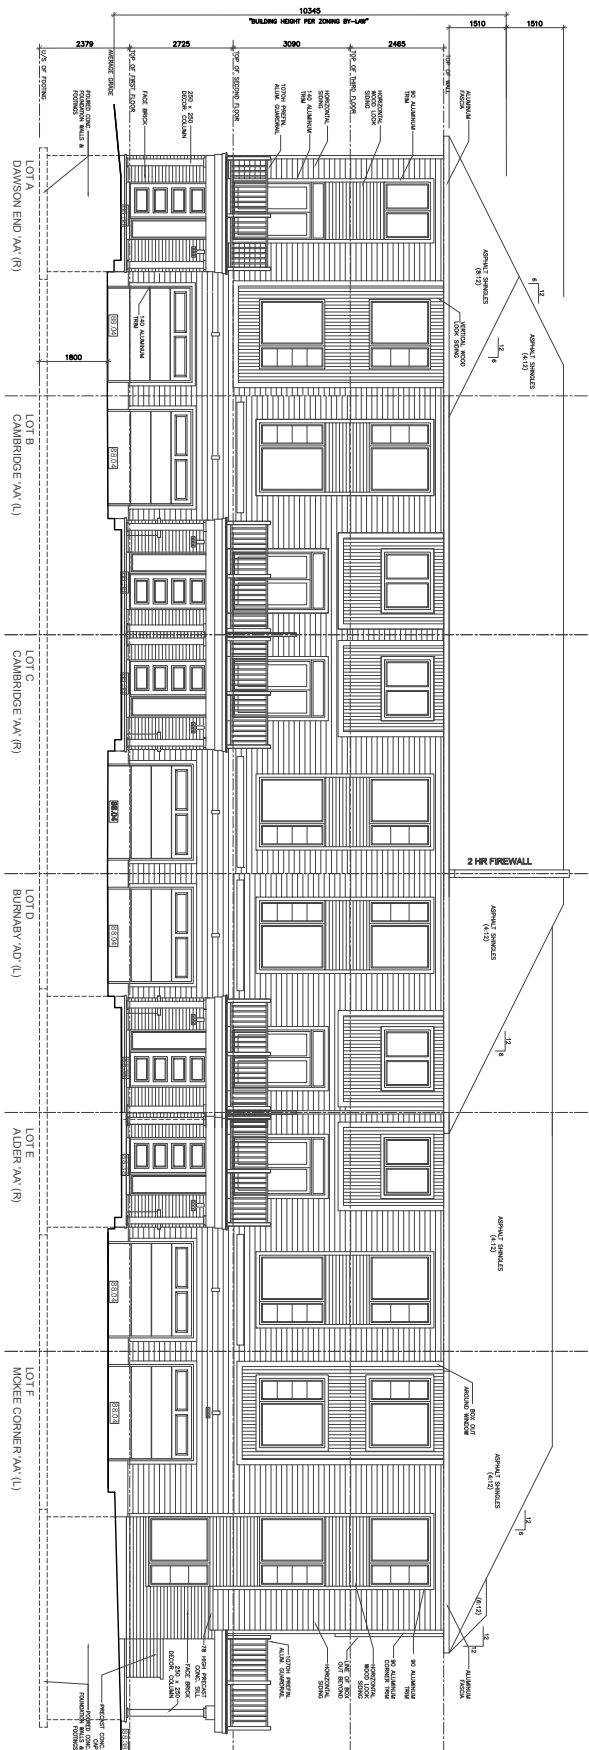

FRONT ELEVATION
BLOCK 10
GRADE SHOWN AS PER ATREL GRADING PLAN

As per the requirements of the GBC 2024 Division C, the undersigned hereby certifies that the undersigned is responsible for the DESIGN ACTIVITIES contained in this document.

NAME: Benjamin Carriere
BCIN #: 115296

SIGNATURE: *Benjamin Carriere*

2	RE-ISSUED FOR REVIEW	JUN 02/26	BC
1	ISSUED FOR REVIEW	FEB 28/25	MC
No	REVISION	DATE	BY



TITLE:		
BLOCK ELEVATIONS TH10		
drawn	date	scale 1"=200'
LOCATION		dwg
TRAILS EDGE		BE-10