
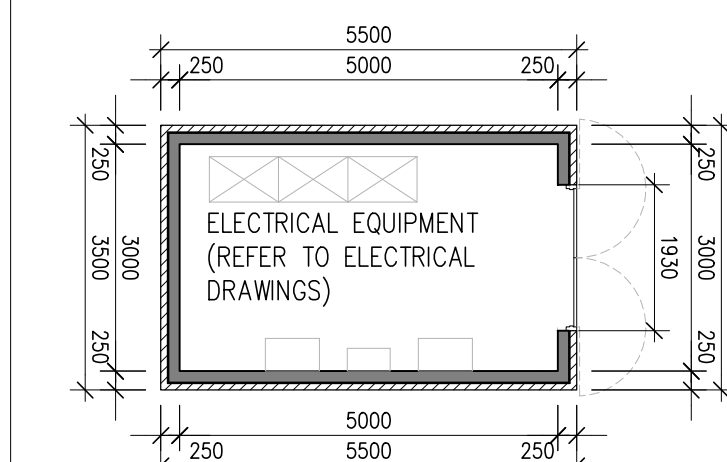
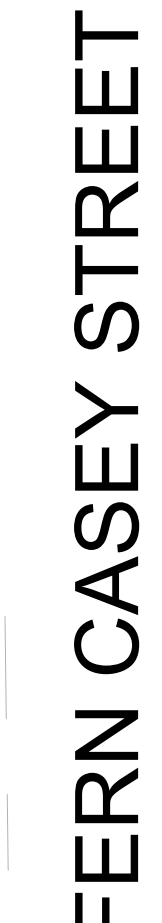



[illegible]

1 UTILITY BUILDING
A100 SCALE: 1:100

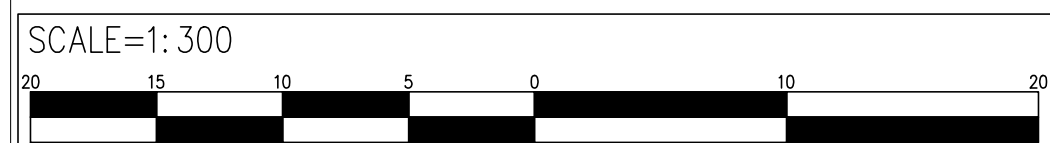

(by-law 2016-372, inst. oc1853925)

NO:	DATE:	ISSUED FOR:
1	2024.11.27	ISSUED FOR COORDINATION
2	2024.12.04	RE-ISSUED FOR COORDINATION
3	2024.12.06	ISSUED FOR SPA
4	2025.03.21	RE-ISSUED FOR SPA
5	2025.04.25	ISSUED FOR SPA #2
6	2025.07.30	DETAIL PKG. FOR REVIEW
7	2025.10.24	ISSUED FOR SPA #3
8	2025.11.03	MDL&DETAILS FOR REVIEW
9	2025.11.12	RE-ISSUED FOR SPA #3
10	2026.06.19	ISSUED FOR SPA #4

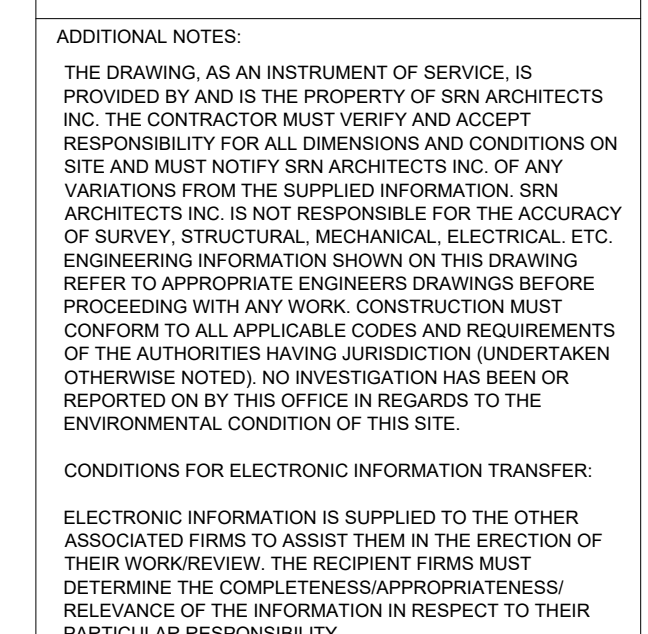

**PLAN OF SURVEY OF
BLOCK 140
REGISTERED PLAN 4M-1544
CITY OF OTTAWA
SURVEYED BY ANNIS, O'SULLIVAN, VOLLEBEKK LTD.
APPLICANT:
MINTO CANADA
200-180 KENT STREET
OTTAWA ON K1P 0B6
CIVIL ENGINEER:
ATREL ENGINEERING LTD.
1-2385 AMBERLAND STREET
ROCKLAND, ON K4K 1M6
SURVEYOR:
ANNIS, O'SULLIVAN, VOLLEBEKK LTD.
14 CONSCOURGE GATE, SUITE 500
NEPEAN, ON K2E 7S6**

NO:	DATE:	REVISION COMMENT:
-----	-------	-------------------



CLIENT:

Minto Canada
200-180 Kent Street
Ottawa, Ontario K1P 0B6

PROJECT: Trails Edge
Block 139 & 140
Ottawa, Ontario

DRAWING TITLE:

SITE PLAN

DATE: 2026-06-02	SCALE: 1:300
------------------	--------------

PROJECT NUMBER:	DRAWING NUMBER:
-----------------	-----------------

PROJECT NUMBER:	DRAWING NUMBER:
S24027	A100