




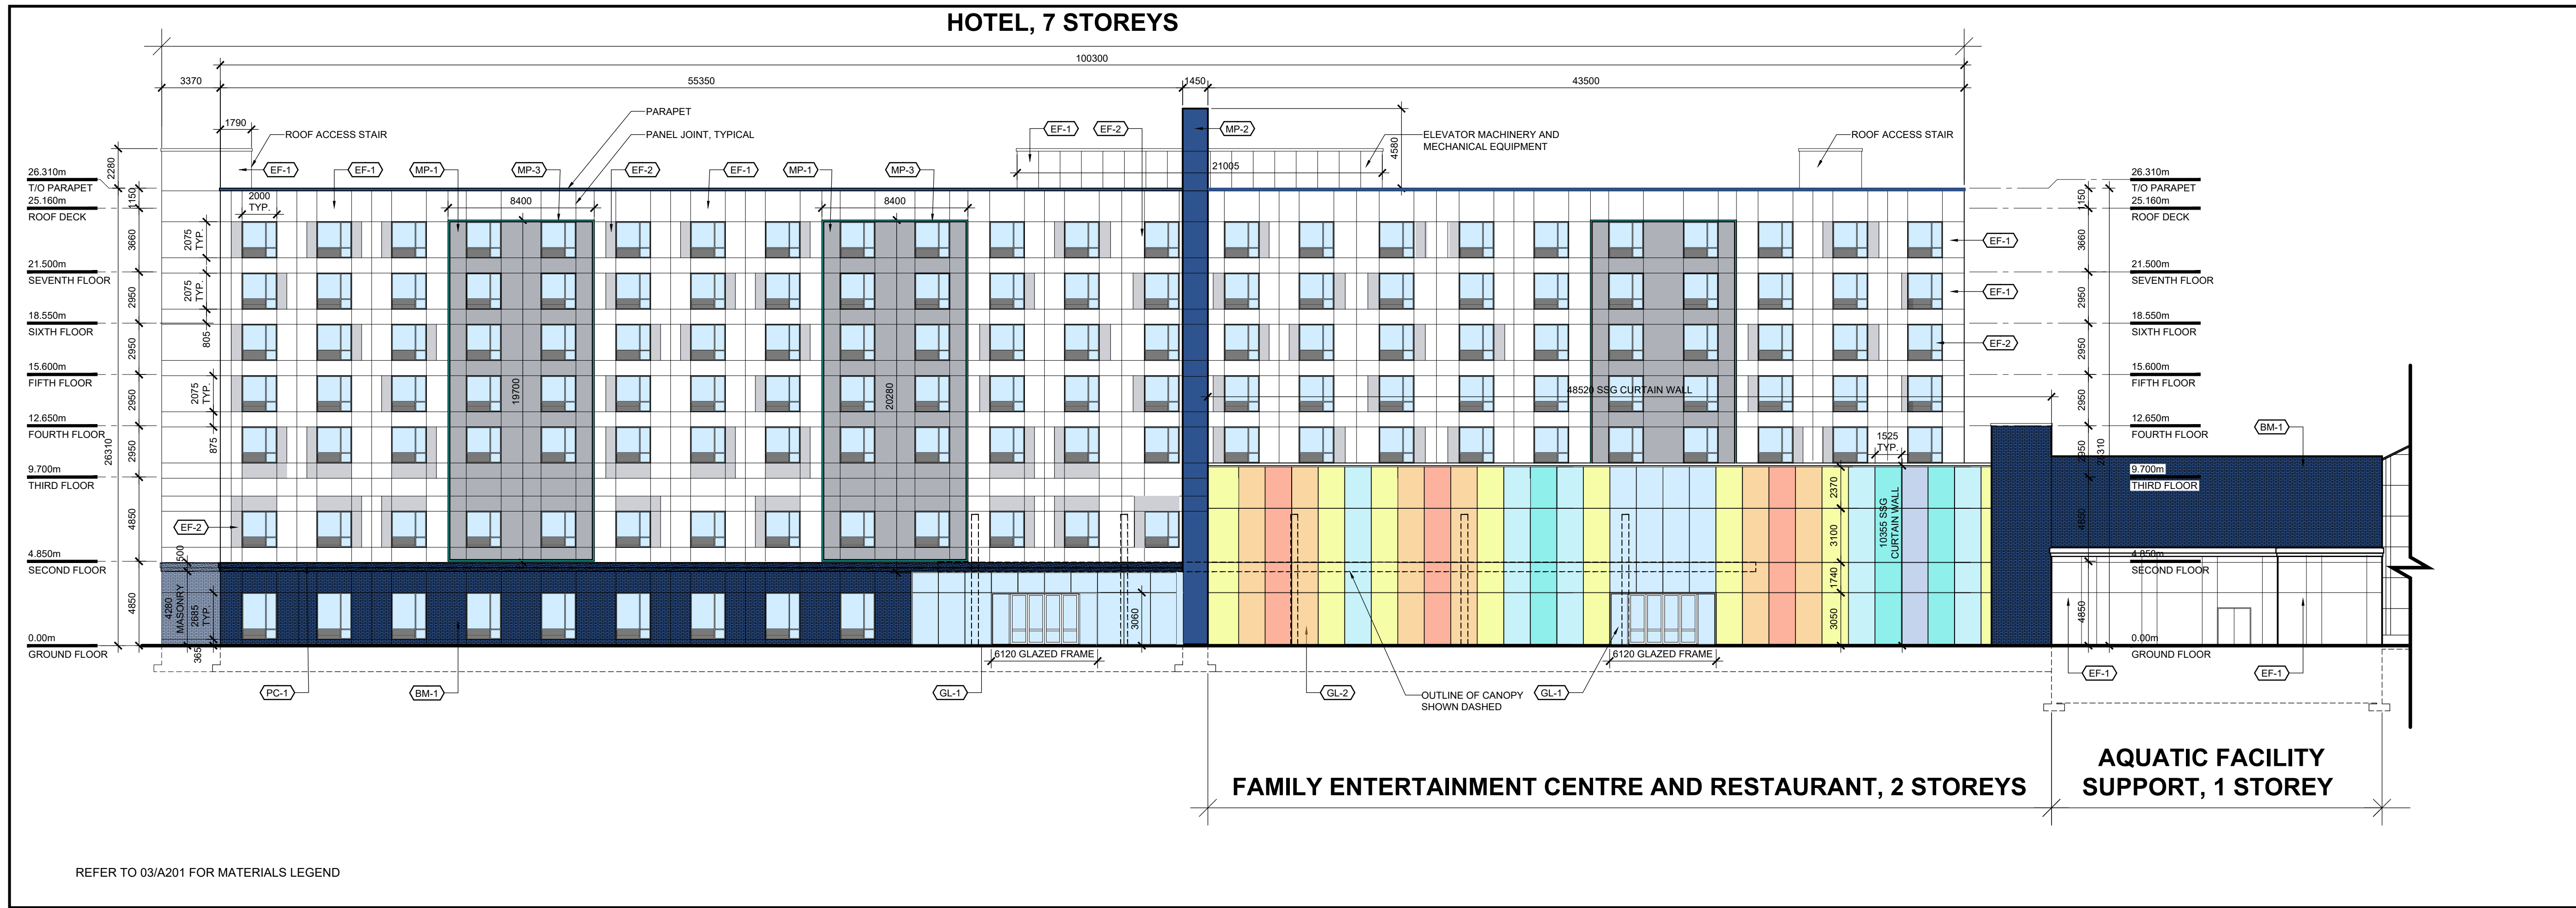

01 SOUTH ELEVATION - PART 1
A201 SCALE: 1:200

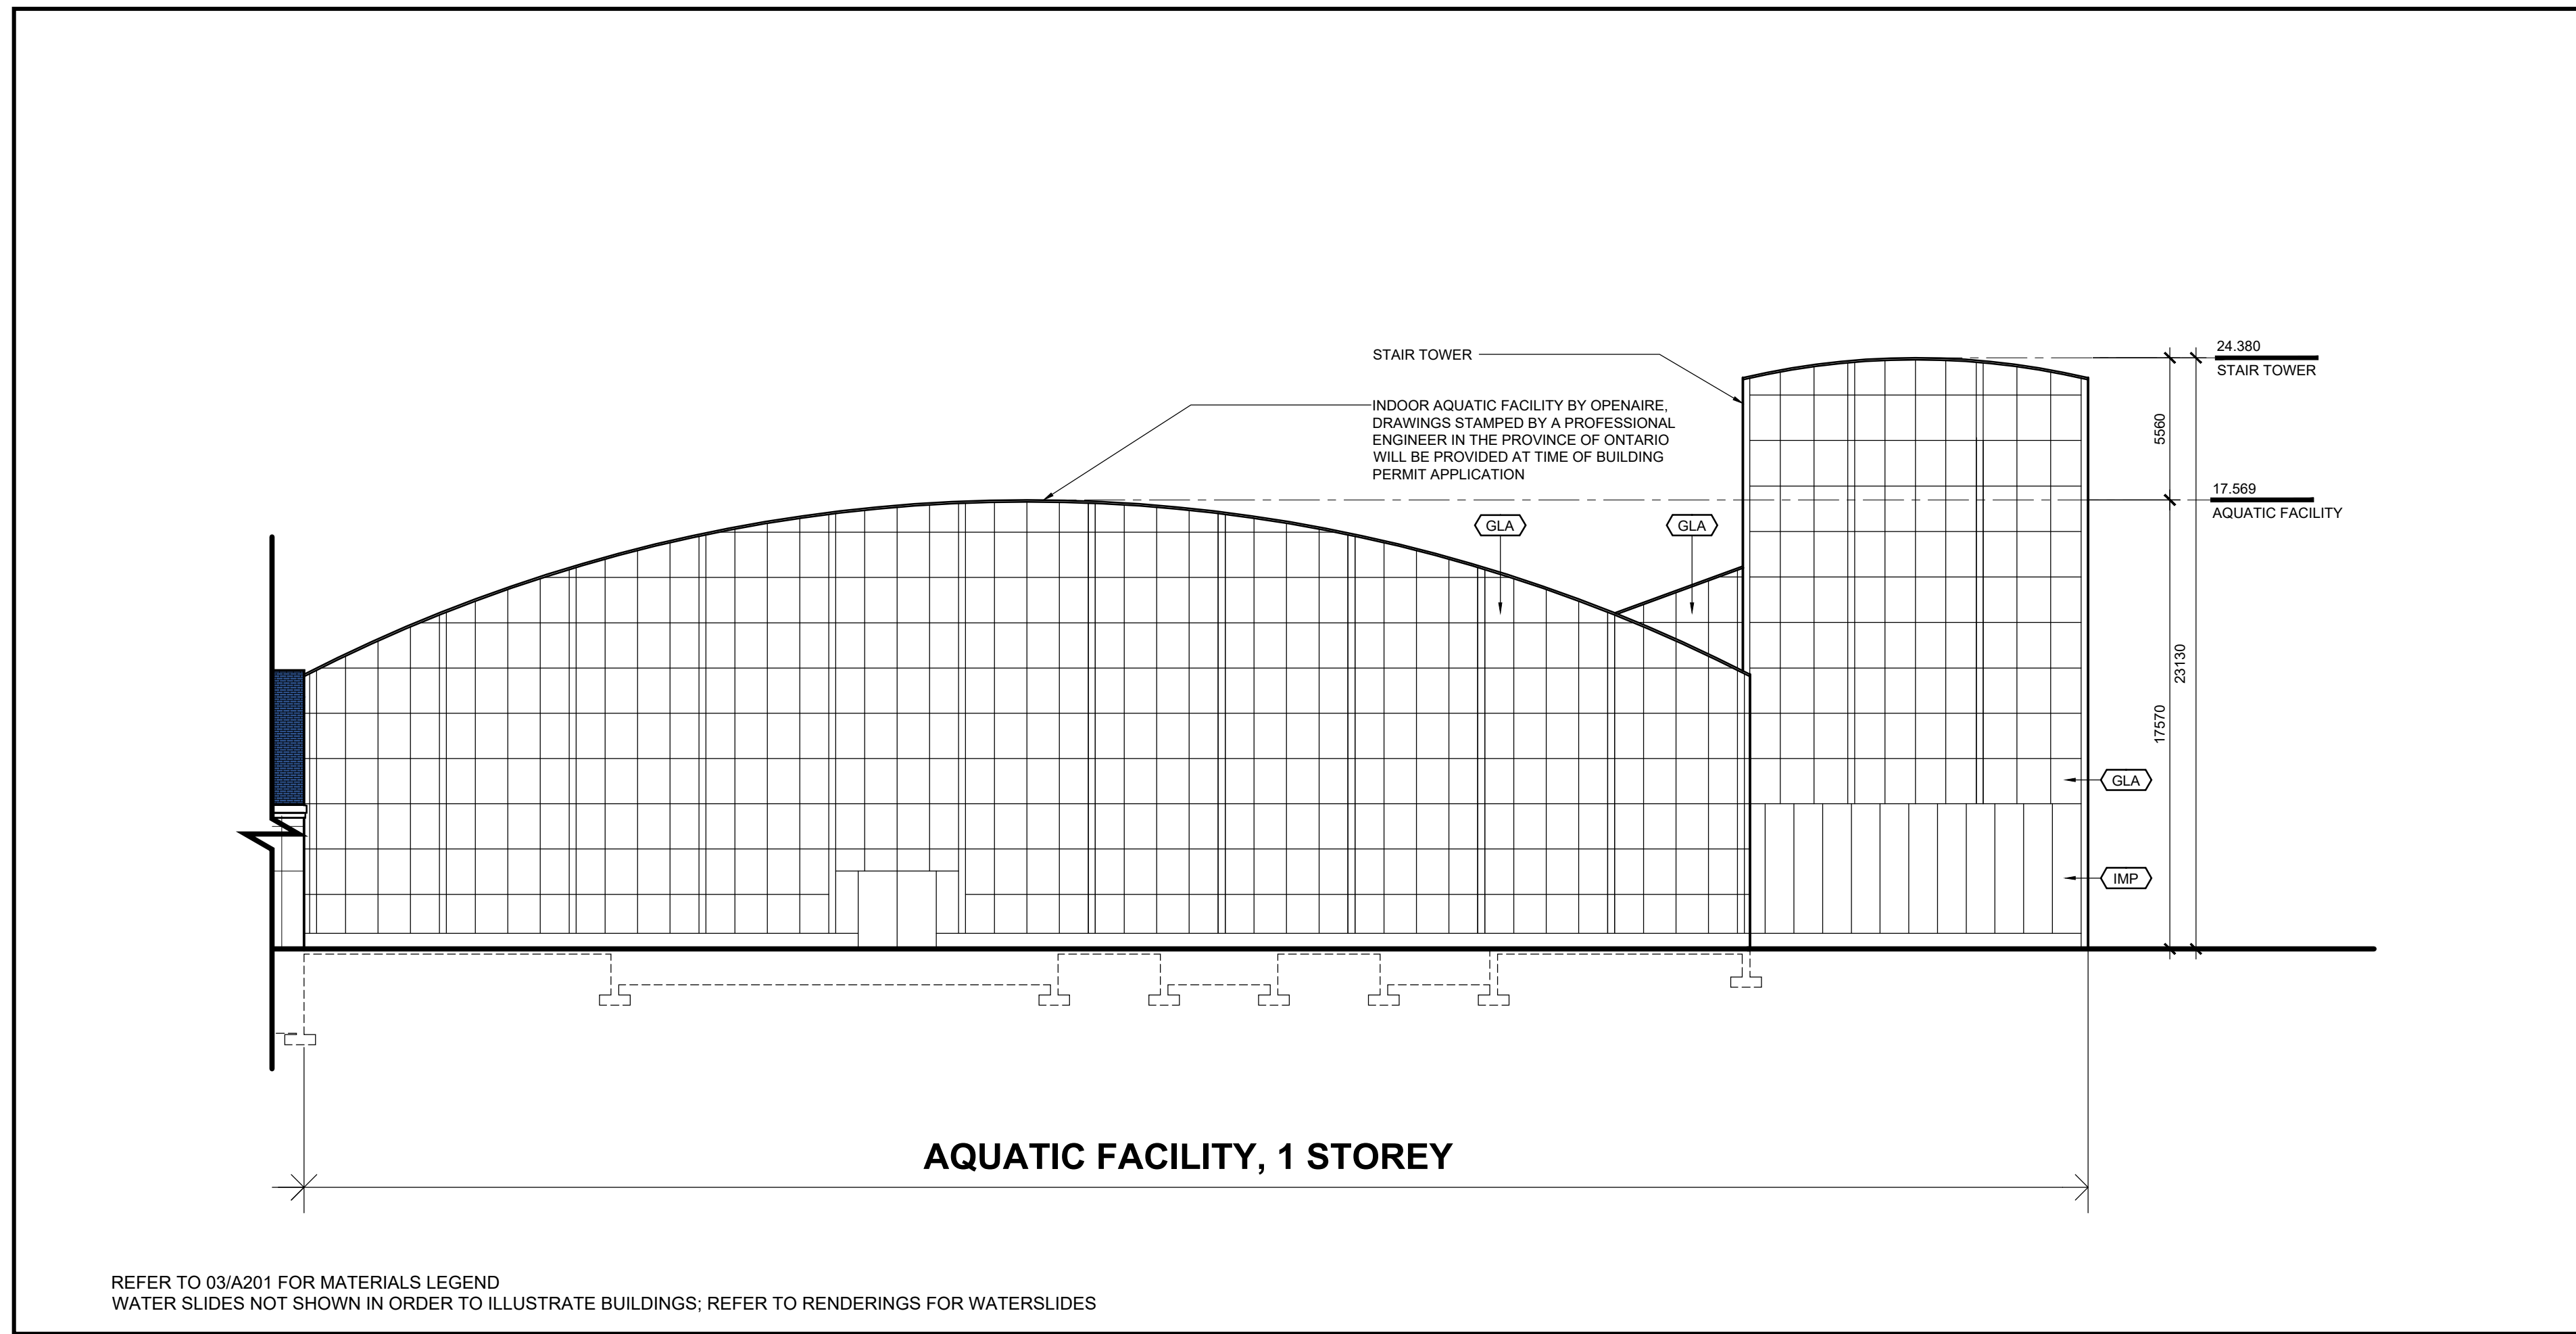

02 SOUTH ELEVATION - PART 2
A201 SCALE: 1:200

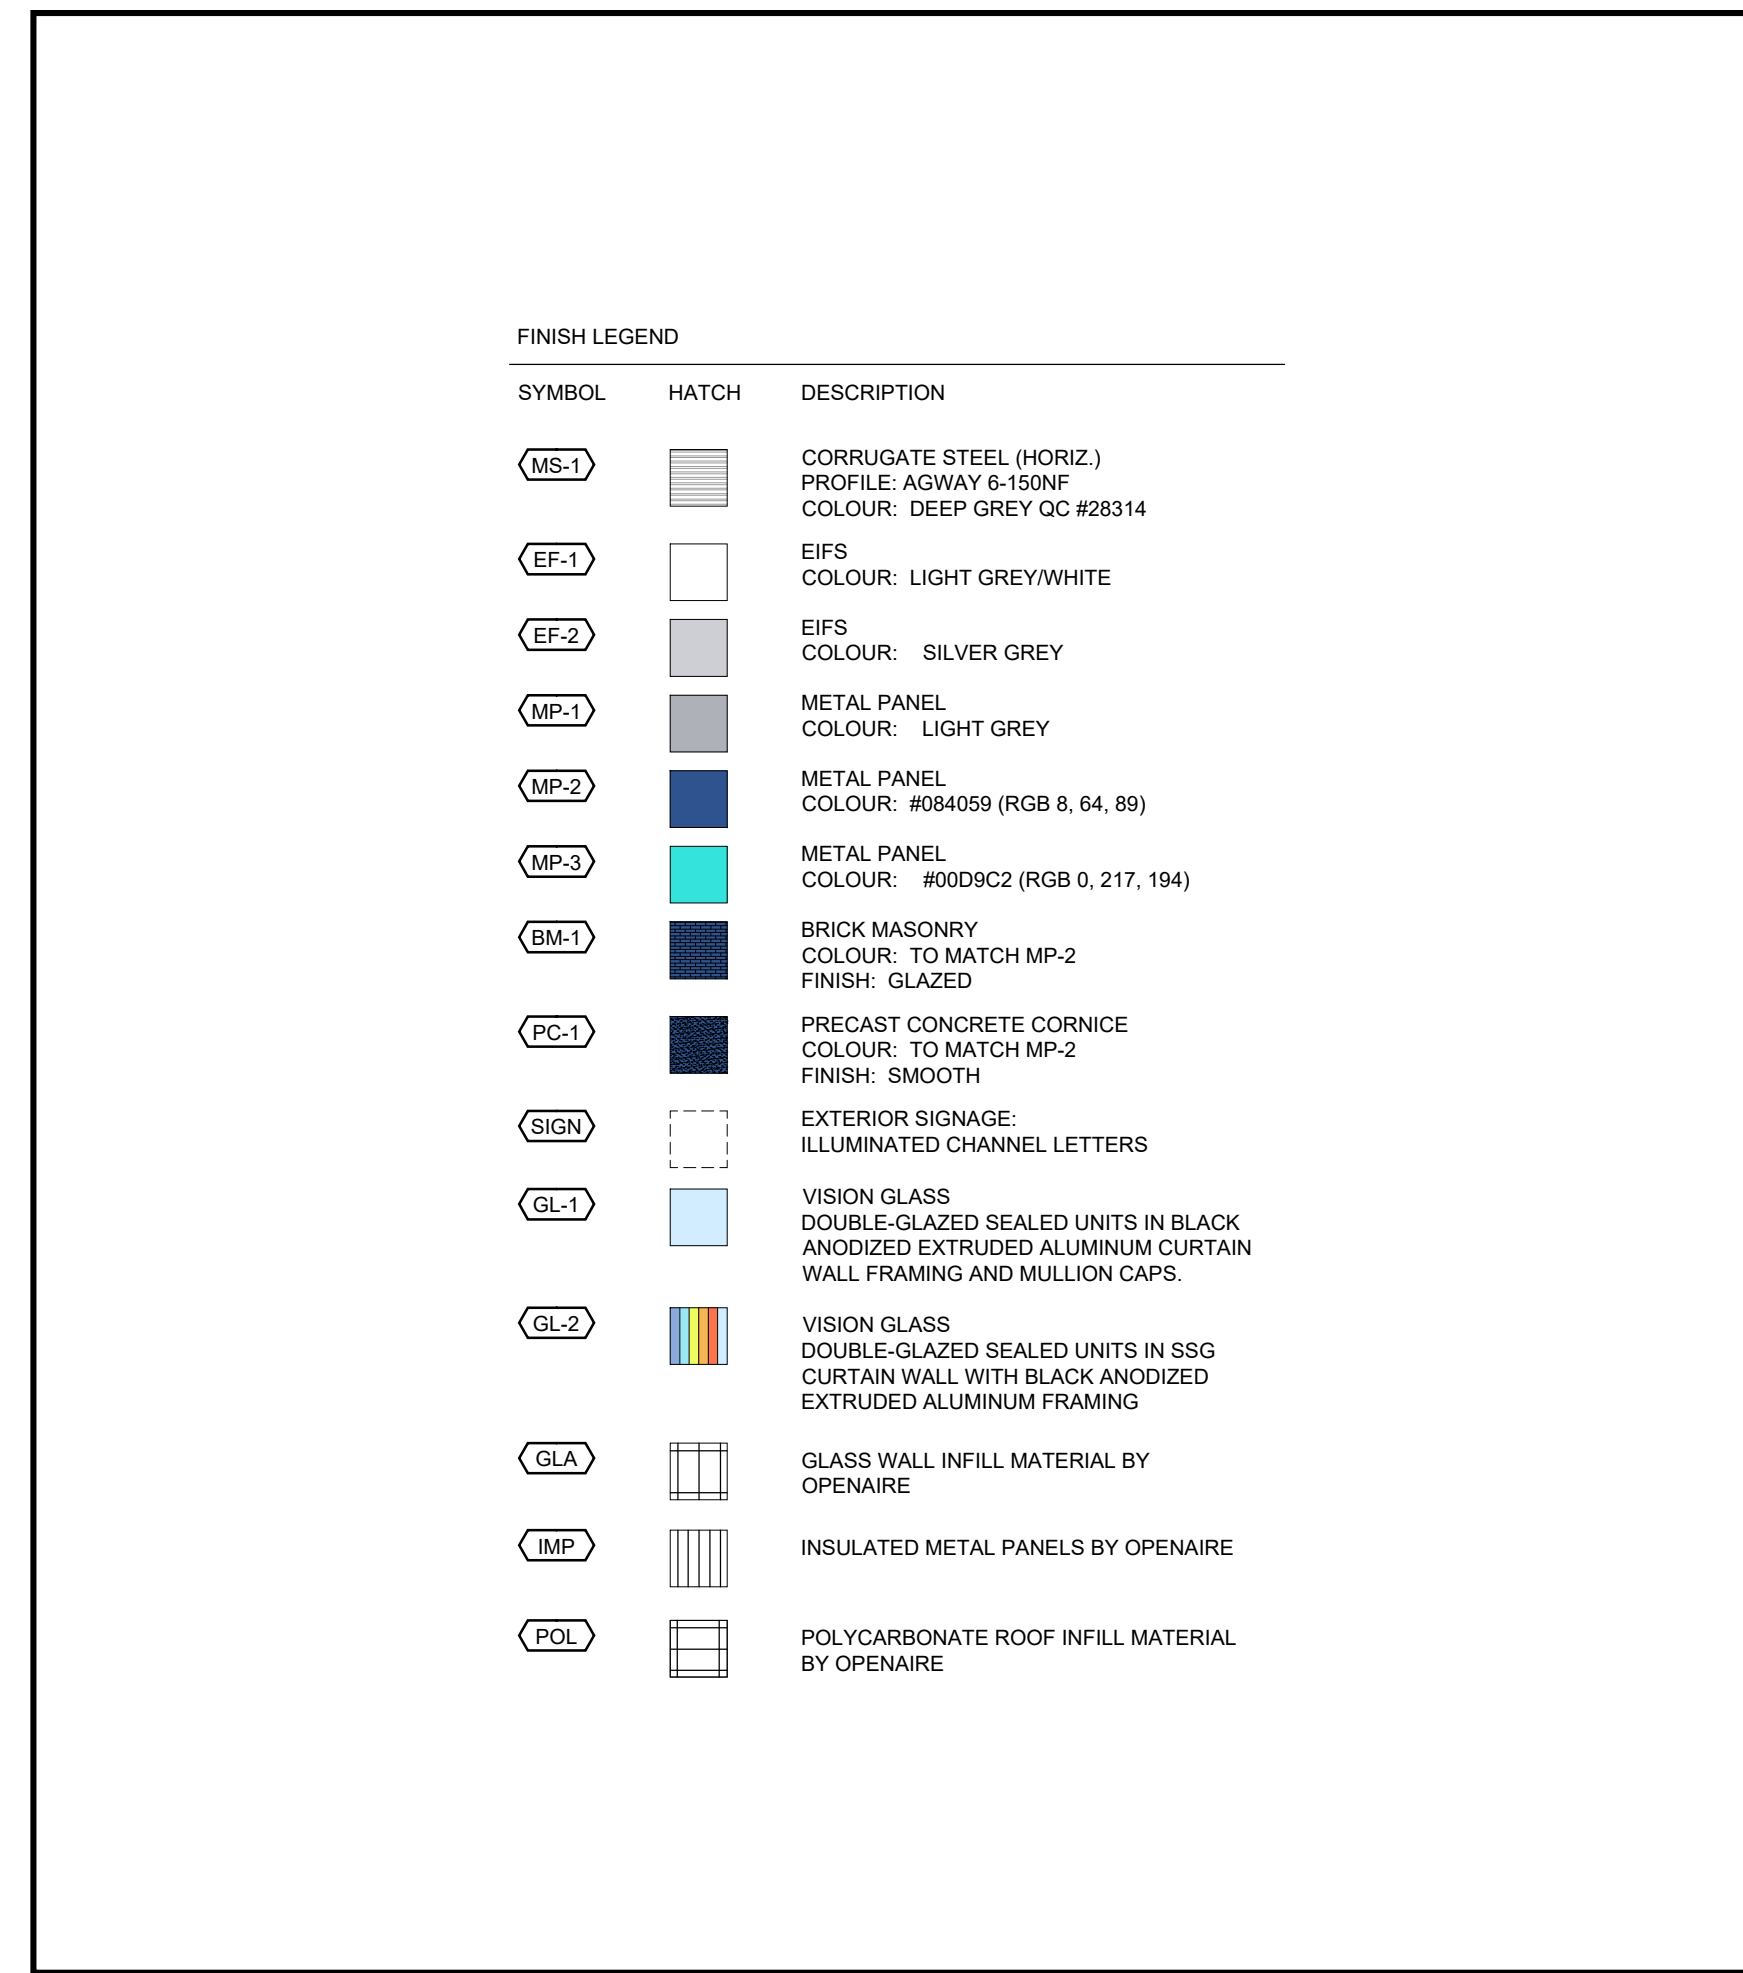

03 MATERIALS LEGEND
A201 SCALE:

North

Revisions

No.	By	Description	Date
5	JT	SITE PLAN APPLICATION	2026-07-17
4	JT	ISSUED FOR COORDINATION	2026-07-07
3	JT	ISSUED FOR PRICING	2026-06-26
2	JT	ISSUED FOR REVIEW	2026-06-25
1	JAS	ISSUED FOR REVIEW	2025-06-25

Project

OTTAWA
INDOOR AQUATIC &
RECREATION FACILITY

2775 & 2785 PALLADIUM DRIVE

Drawing

SOUTH ELEVATION
PART 1 AND PART 2

Scale

1:200

Stamp

Drawn
AB, IEW, JT

Checked
JAS



Project No.


24-210

Drawing No.


A201

Date

JUNE 2025

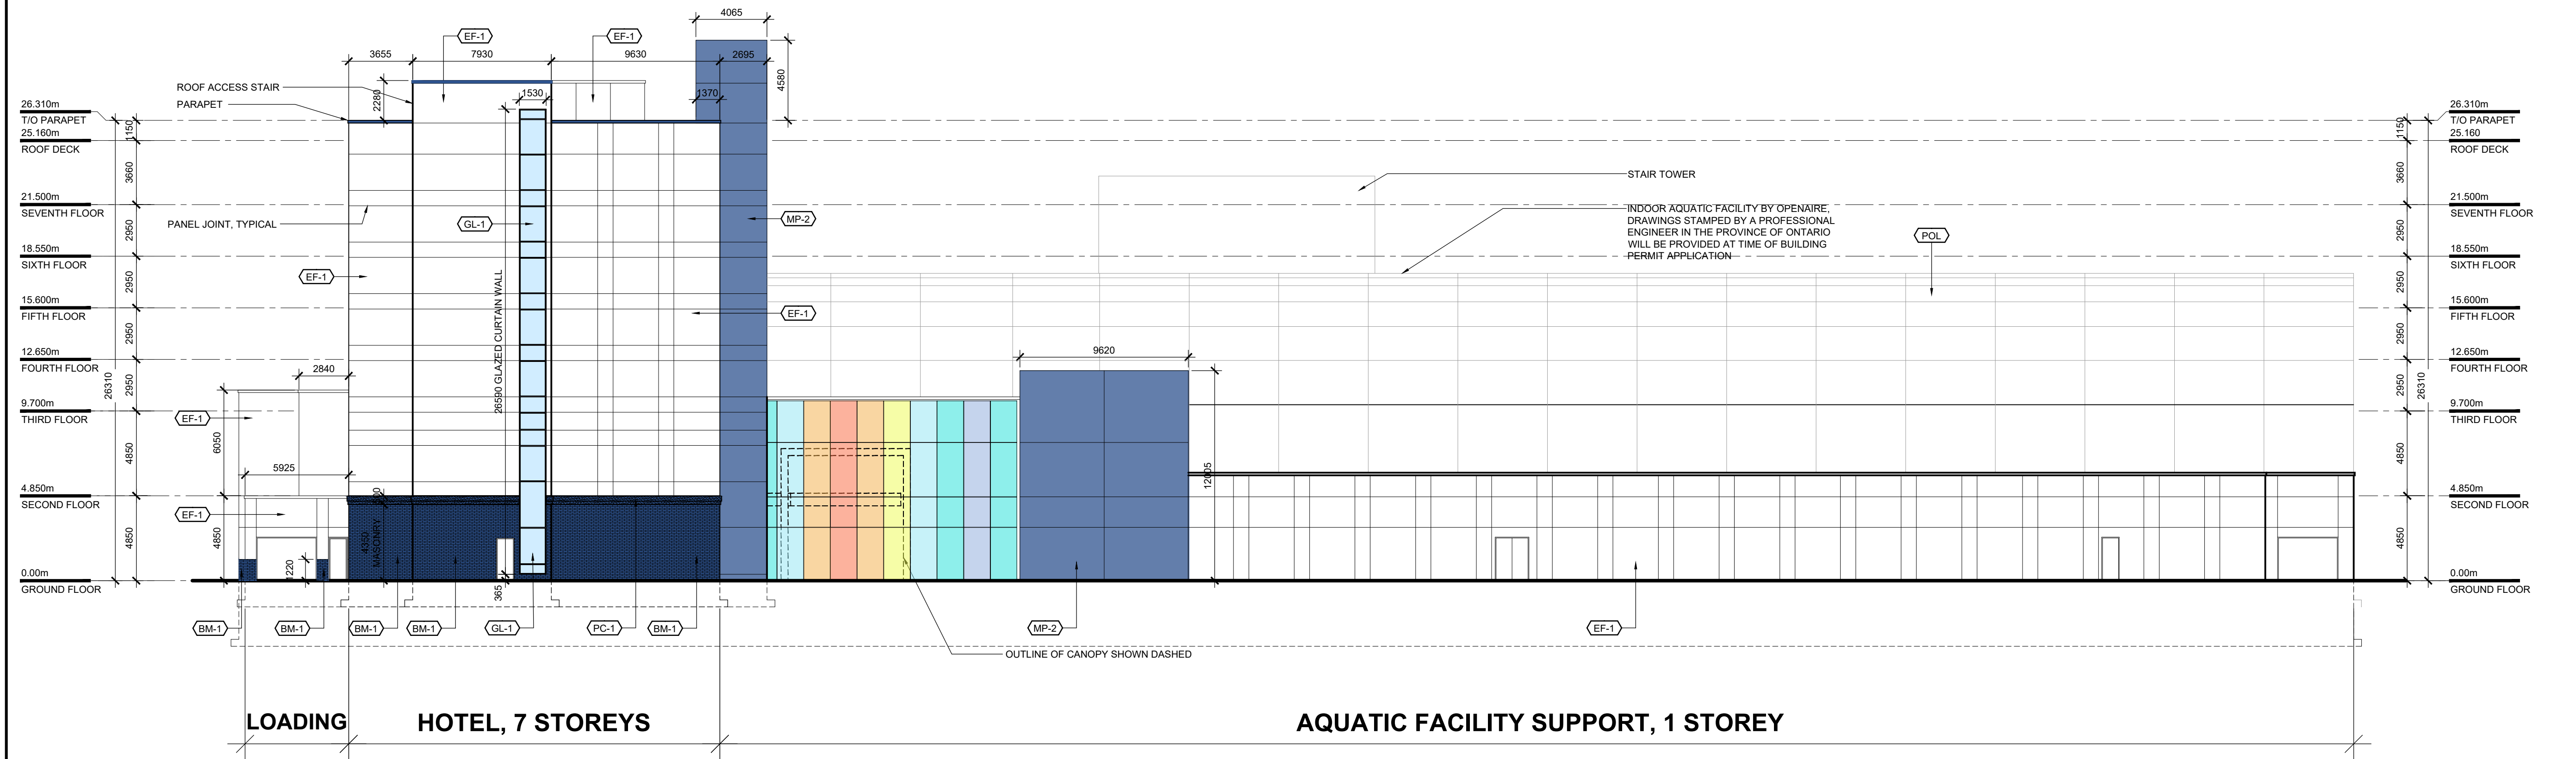

01 WEST ELEVATION
A202 SCALE: 1:200

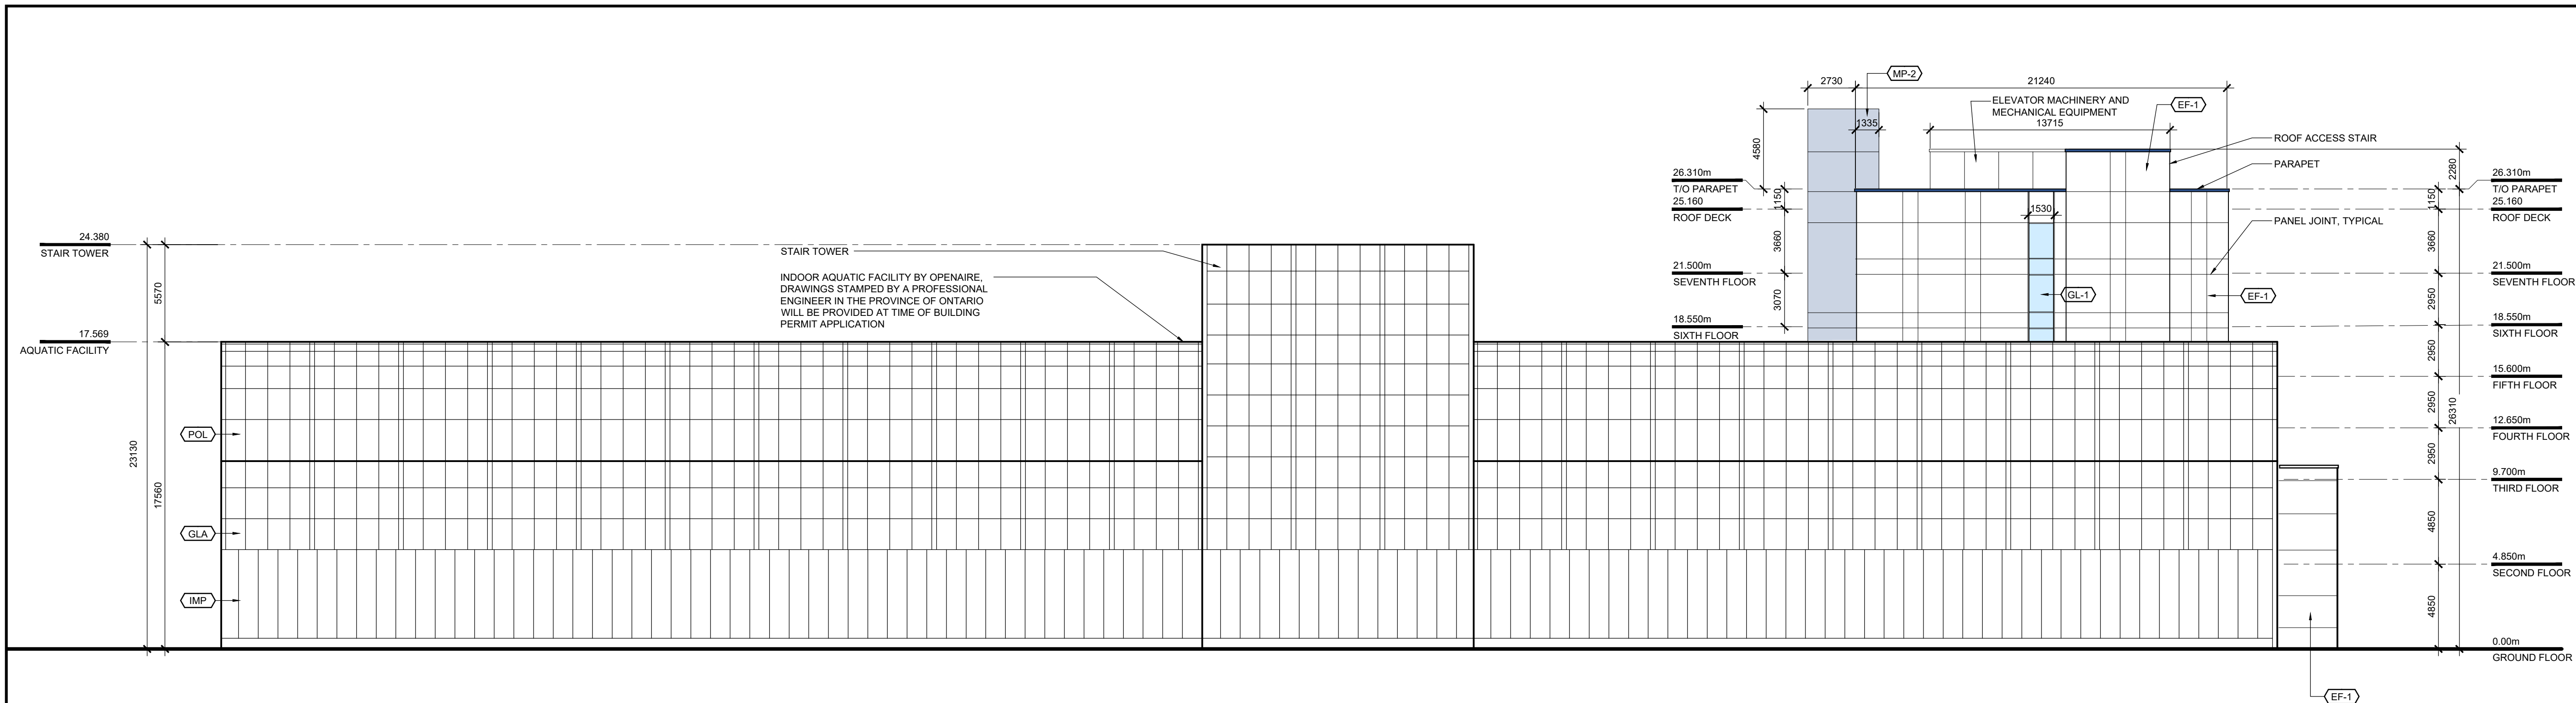

02 EAST ELEVATION
A202 SCALE: 1:200

North

Revisions

No.	By	Description	Date
5	JT	SITE PLAN APPLICATION	2026-07-17
4	JT	ISSUED FOR COORDINATION	2026-07-07
3	JT	ISSUED FOR PRICING	2026-06-26
2	JT	ISSUED FOR REVIEW	2026-06-25
1	JAS	ISSUED FOR REVIEW	2025-06-25

Project

OTTAWA
INDOOR AQUATIC &
RECREATION FACILITY

2775 & 2785 PALLADIUM DRIVE

Drawing

WEST ELEVATION
EAST ELEVATION

Scale
1:200

Drawn
AB, IEW, JT

Checked
JAS

Stamp




Project No.
24-210

Date
JUNE 2025


Drawing No.

A202

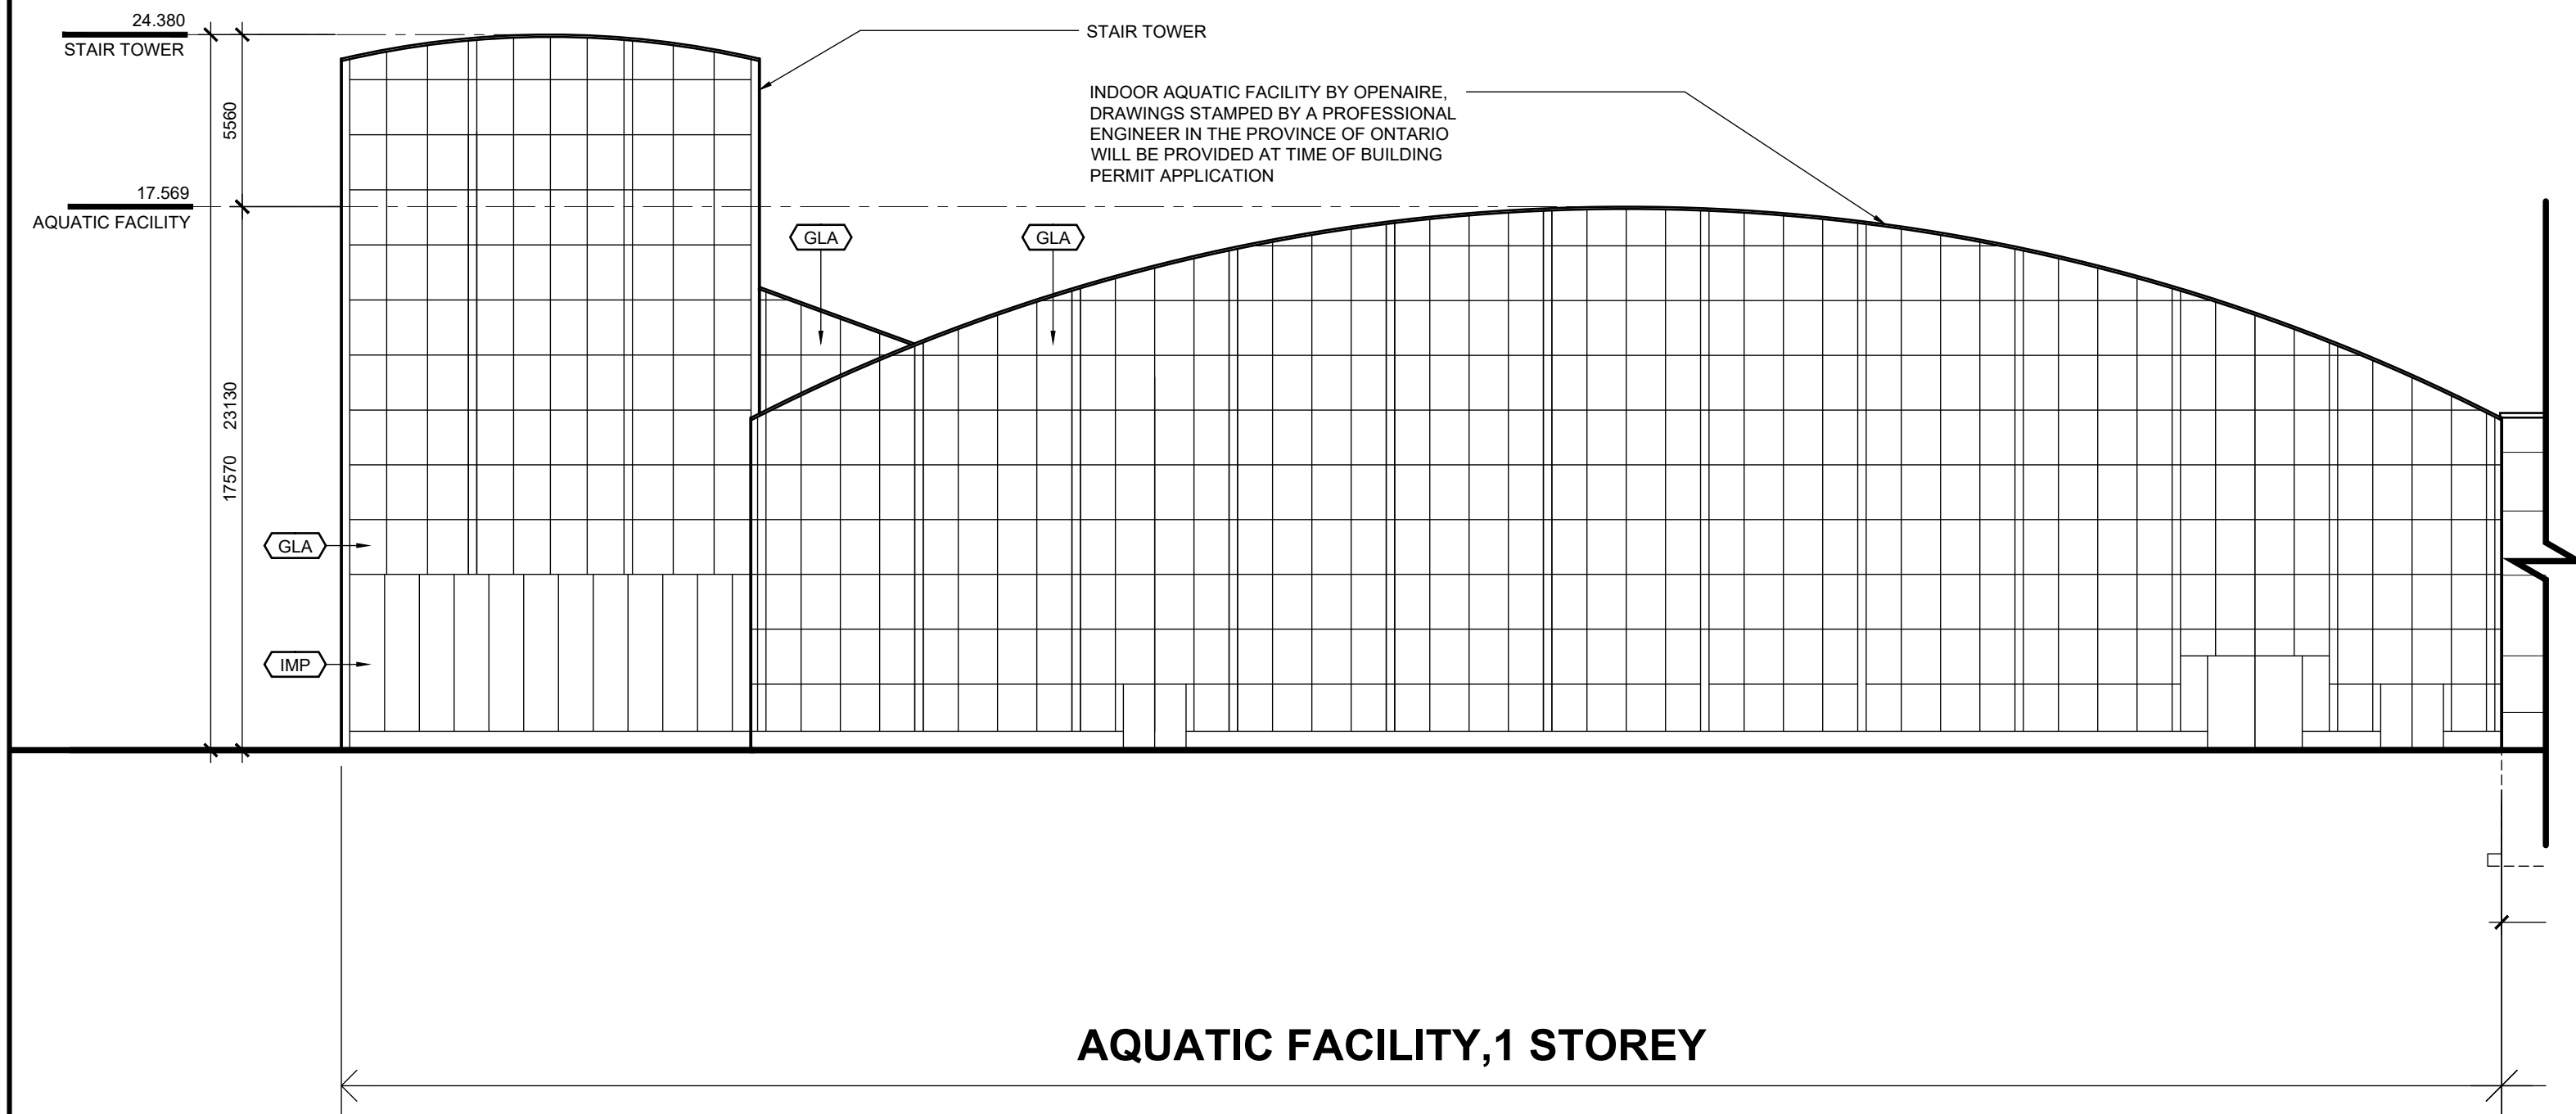

REFER TO 03/A201 FOR MATERIALS LEGEND
WATER SLIDES NOT SHOWN IN ORDER TO ILLUSTRATE BUILDINGS; REFER TO RENDERINGS FOR WATERSLIDES

01 NORTH ELEVATION - PART 1
A203 SCALE: 1:200

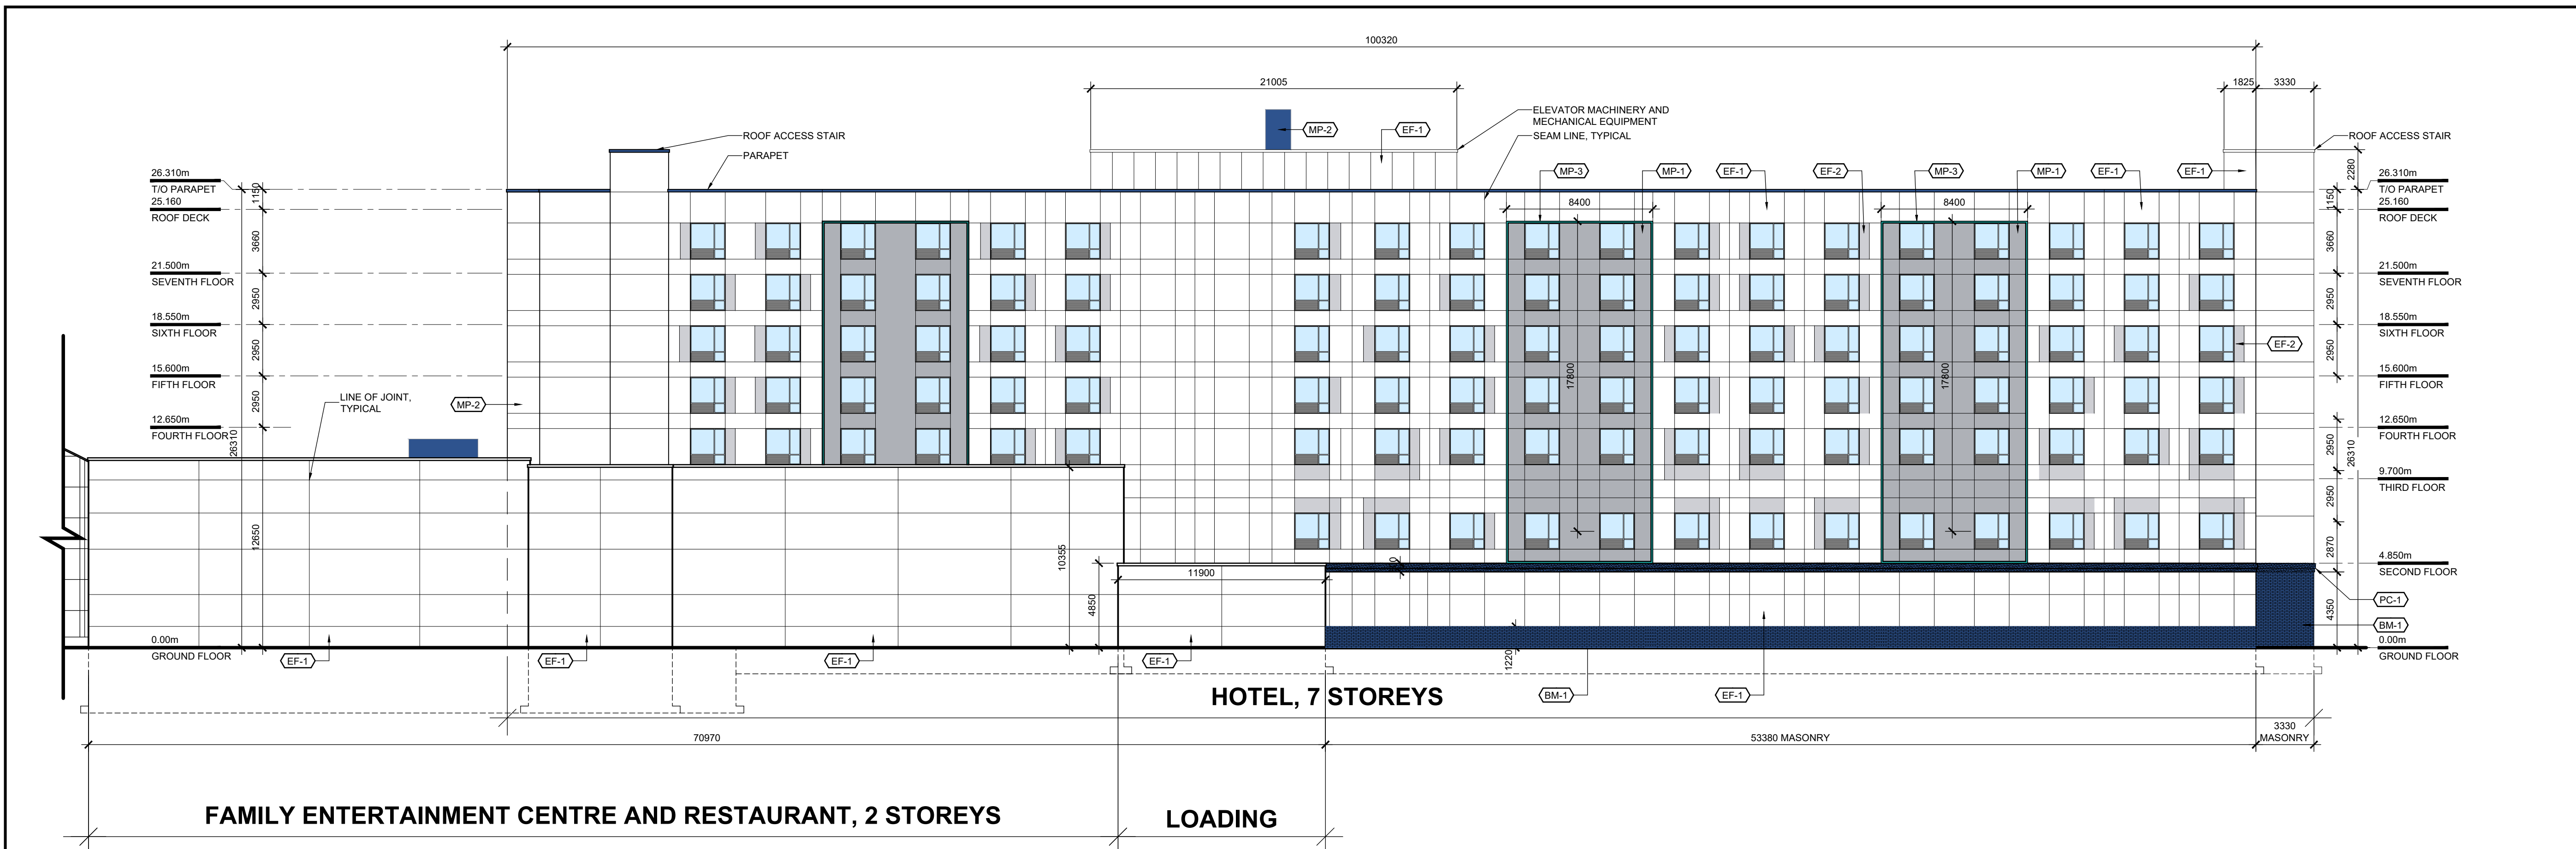

REFER TO 03/A201 FOR MATERIALS LEGEND

02 NORTH ELEVATION - PART 2
A203 SCALE: 1:200

North

Revisions

No.	By	Description	Date
1	JT	SITE PLAN APPLICATION	2026-07-17

Project

OTTAWA
INDOOR AQUATIC &
RECREATION FACILITY

2775 & 2785 PALLADIUM DRIVE

Drawing

NORTH ELEVATIONS
PART 1 AND PART 2

Scale
1:200

Drawn
AB

Checked
JAS

Project No.
24-210

Date
JULY 2026

Stamp



Drawing No.

A203