




LOCATION PLAN 1:2000

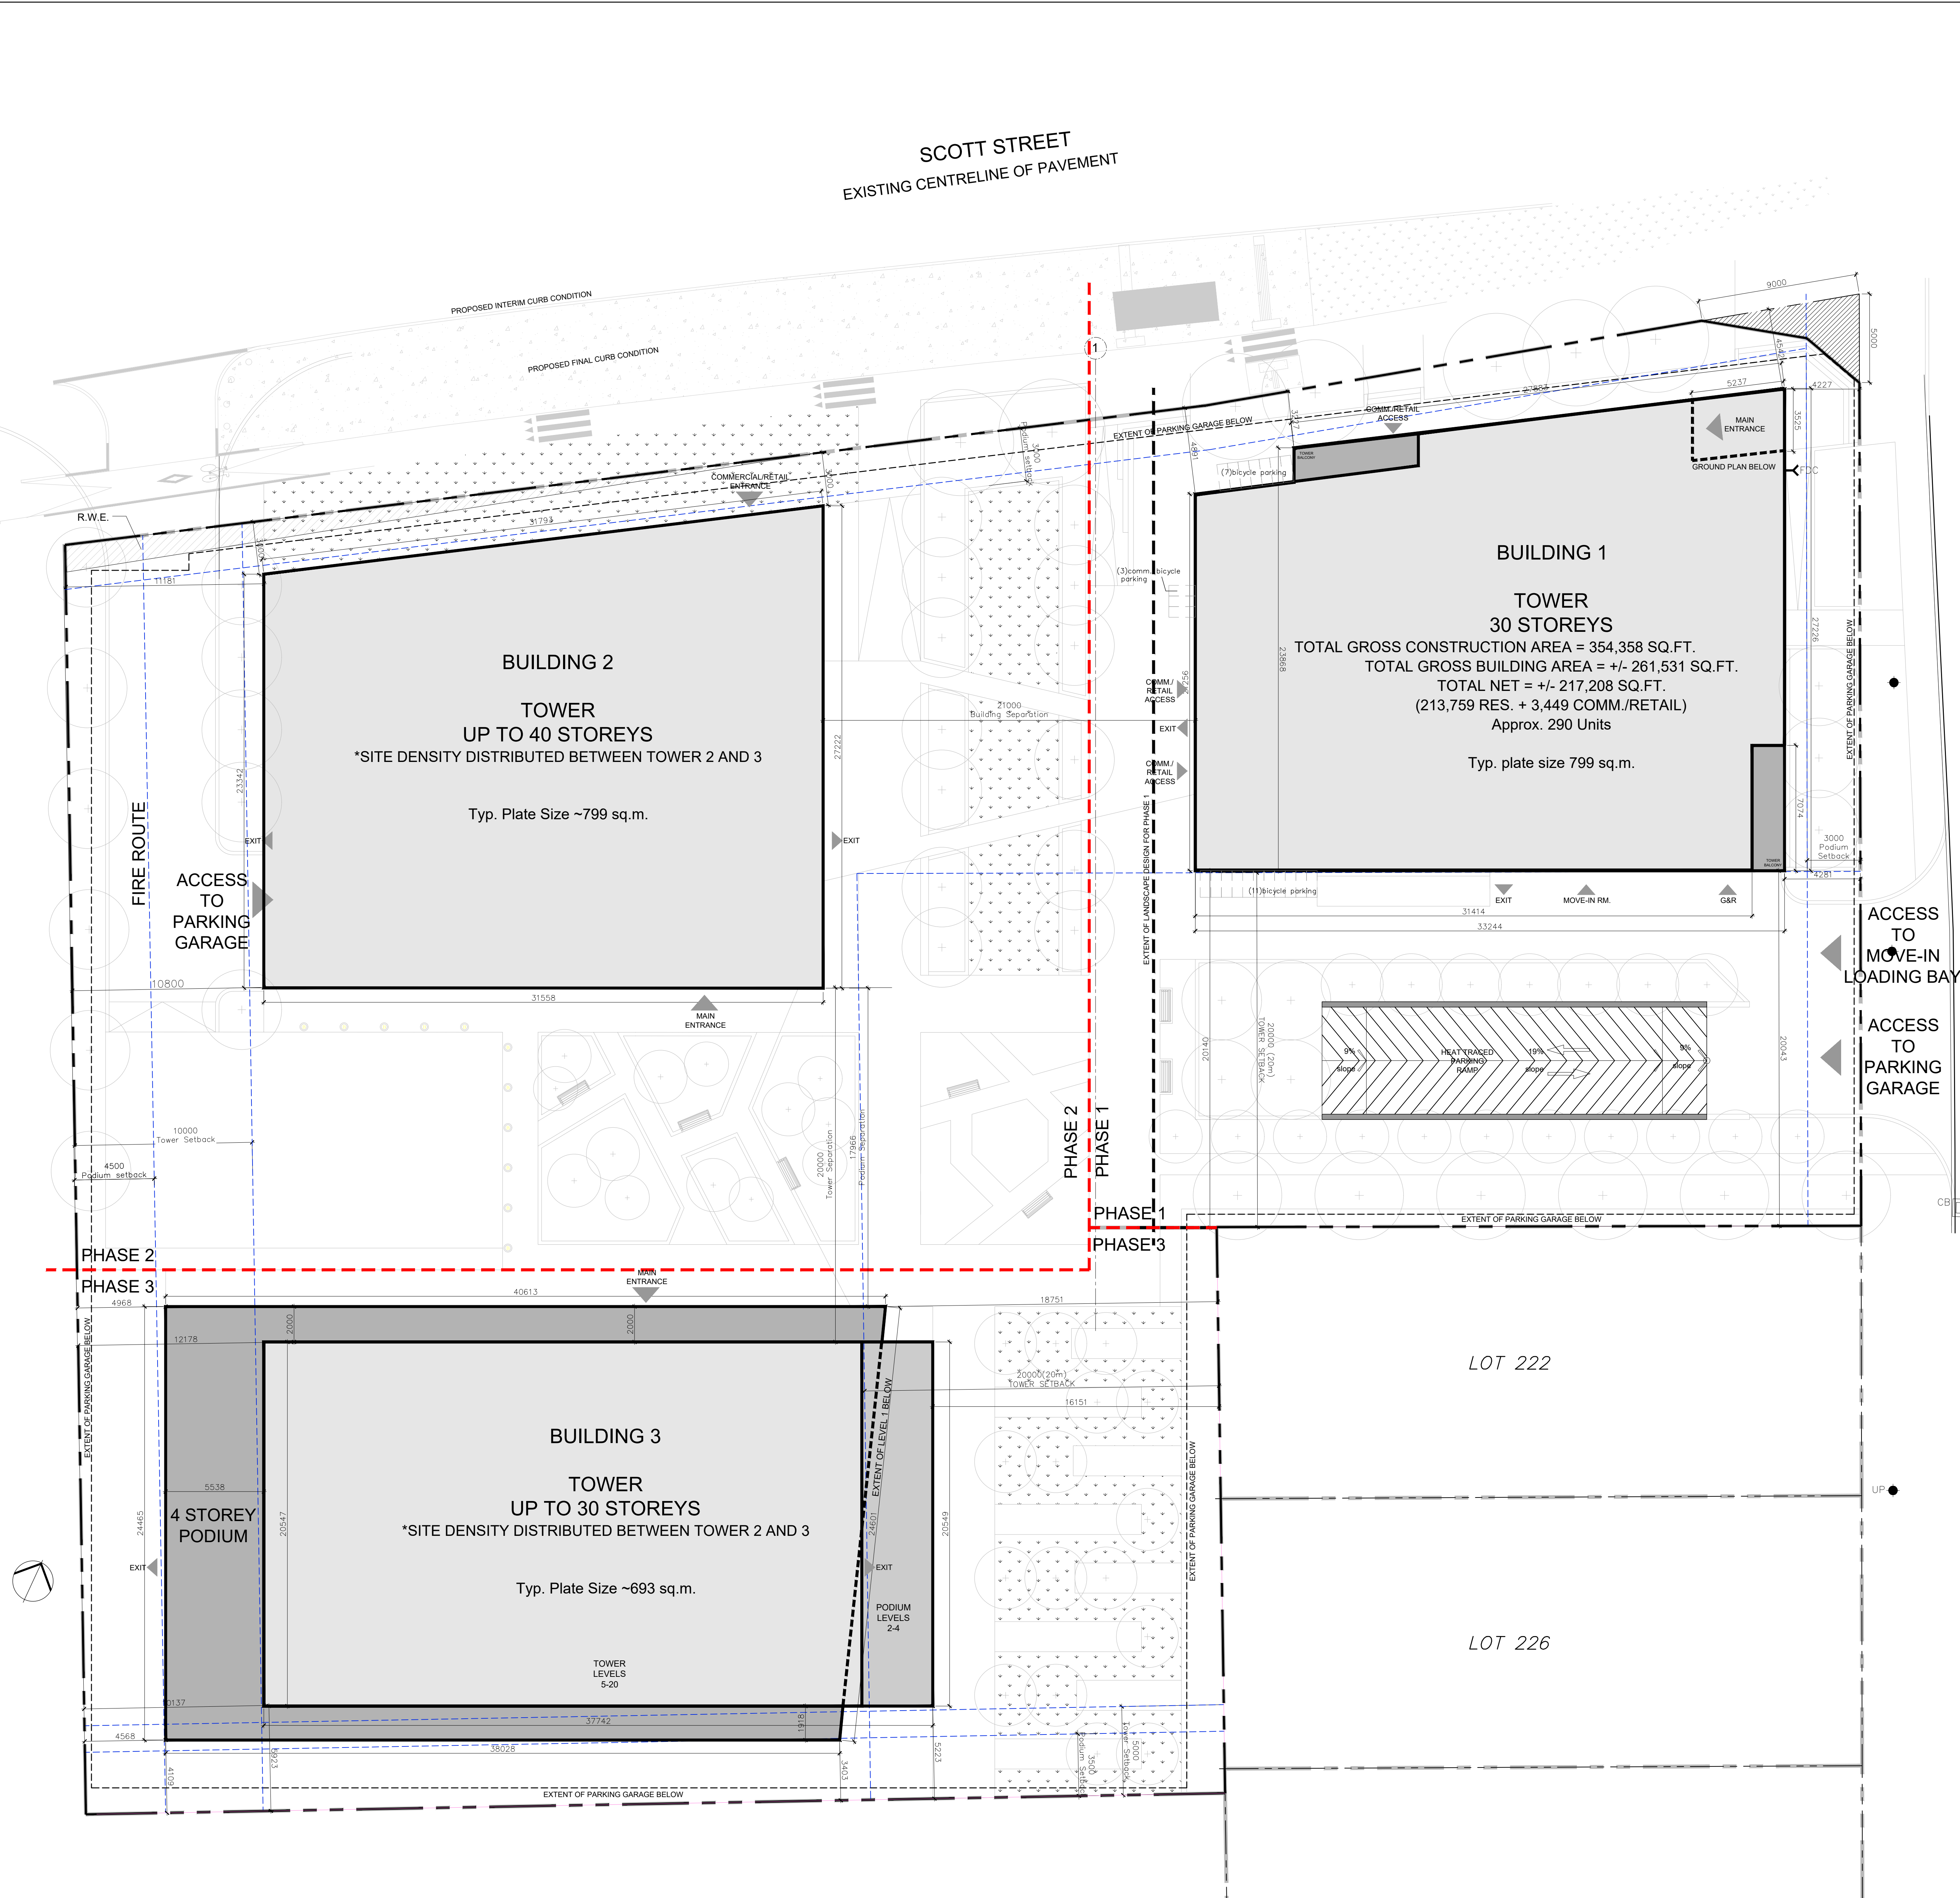

LEGEND:

- PROPOSED FIRE ROUTE
- PROPOSED BUILDING
- BUILDING TO BE DEMOLISHED
- EXTENTS OF PRIVATELY OWNED PUBLIC SPACE
- EXISTING MAN HOLE
- EXISTING FIRE HYDRANT
- EXISTING CATCH BASIN
- EXISTING UTILITY POLE
- FIRE DEPARTMENT CONNECTION
- EDGE OF SIDEWALK
- PROPERTY LINE
- SETBACK
- PROPOSED DEPRESSED CURB DETAIL TO CITY STANDARD SC-7
- CONC. CURB DETAIL TO CITY OF OTTAWA STANDARDS
- CURB TO BE REBUILT
- ROLL CURB
- PROPOSED PARK
- PARKING GARAGE BELOW
- ROAD WIDENING EASEMENT
- NEW LIGHT STANDARD
- PROPOSED WALL MOUNTED LIGHT



SCALE 1 : 150

ZONING NOTES:

CURRENT ZONING: WEST PARCEL L1, EAST PARCELS 1M(102)
TOTAL LOT AREA : 6,268 m²

BUILDING 1 (EAST BUILDING) - PHASE 1			PROPOSED
NO. OF STOREYS	30 STOREYS		30 STOREYS
BUILDING HEIGHT	100m w/o Permitted Projection		100m w/o Permitted Projection
FRONT YARD SETBACK	SCOTT STREET		3.2m
REAR YARD SETBACK	FROM PROPERTY LINE		20.0m
INTERIOR SIDE YARD SETBACK	GROUND LEVEL SEPARATION FROM B2		21.0m
SIDE YARD SETBACK	PODIUM/TOWER SEPARATION FROM B2 (ABOVE LEVEL 1)		21.0m
	FROM PROPERTY LINE (ATHLONE AVE.)		4.2m
PHASE 1 UNIT COUNT			290
	No.	%	
	STUDIO	29	10%
	1 BED	58	20%
	2 BED	87	30%
	2 BEDS + DEN	87	30%
	3 BED	29	10%
	3 BED	0	0%

AMENITY SPACE REQUIREMENTS

REQUIRED AMENITY SPACE = 6 m² REQUIRED PER UNIT
290 UNITS X 6 SQ.M. = 1,740 SQ.M. TOTAL AMENITY REQUIRED
REQUIRED AMENITY SPACE TO BE COMMON = 870 SQ.M.
PROVIDED AMENITY SPACE TO BE COMMON = 870 SQ.M.
AMENITY SPACE PROVIDED = 2868 SQ.M. (870 SQ.M. COMMON)

PARKING REQUIREMENTS

NO MINIMUM REQUIRED. MAXIMUM PARKING = 0.6 PER DWELLING UNIT = 861*0.6 = 517 MAX.
PROVIDED PARKING = 438 INDOOR PARKING SPACES LOCATED BELOW GRADE (3 PARKING LEVELS).
TOTAL DEVELOPMENT PARKING RATIO = 0.50

REQUIRED BICYCLE PARKING: 0.5*861 = 431 MINIMUM
PROVIDED BICYCLE PARKING: 645, LOCATED IN UNDERGROUND PARKING GARAGE OR AT GRADE
INTERIOR (0.75 RATIO)
REQUIRED BICYCLE PARKING(PHASE 1): 5*290 = 145 MINIMUM LONG TERM

PROVIDED BICYCLE PARKING (PHASE 1): 218, LOCATED IN UNDERGROUND PARKING GARAGE OR AT GRADE INTERIOR (0.75 RATIO)
18 SHORT TERM PROVIDED
3 RETAIL SPACES PROVIDED



PROJECT TEAM

ARCHITECT
HOBIN ARCHITECTURE
PATRICK BISSON
T 613-238-7200

PLANNING
FOHREN CONSULTANTS INC.
ANGIE TREMBLAY
T 613-730-5709

CIVIL
NOVATECH
FRANCOIS THALVETTE
T 613-254-9643 X219

LANDSCAPE ARCHITECT
PROJECT PAYSAGE
SERGE GALLANT
T 514-889-5442

TRANSPORTATION
NOVATECH
BRAD BYVELDS
613-254-9643 X086

ENVIRONMENTAL
GRADIENT WIND ENGINEERING
JOSHUA FOSTER
T 613-834-0834

SURVEYOR
STANTEC
BRIAN WEBSTER
T 613-229-7644

no.	date	revision
4	26-07-21	ISSUED FOR SPA/2BA
3	26-02-04	ISSUED FOR SPA
2	26-02-04	ISSUED FOR REZONING
1	25-09-25	CITY OF OTTAWA PRE-CONSULTATION

It is the responsibility of the appropriate contractor to check and verify all dimensions on site and report all errors and/or omissions to the architect.

All contractors must comply with all pertinent codes and by-laws.

Do not scale drawings.

This drawing may not be used for construction until signed.

Copyright reserved.


Hobin Architecture Incorporated
63 Pamela Street
Ottawa, Ontario
Canada K1S 3K7
T: 613 238 7200
F: 613 235 2005
E: mail@hobinarc.com
hobinarc.com

PROJECT/LOCATION:
MORLEY HOPPNER LTD.
314 & 318 ATHLONE AVE., 2006, 2020, 2026 SCOTT ST.
OTTAWA ON.

DRAWING TITLE:
SITE PLAN

DRAWN BY: DATE: SCALE:
PB 26-07-21 1:150

PROJECT: 2569
DRAWING NO.: A1.00

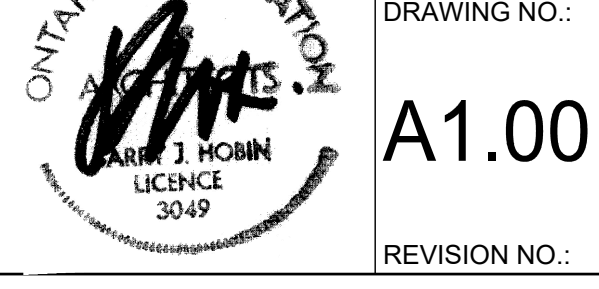

NOTE: ALL EXISTING SITE INFORMATION AS PER TOPOGRAPHICAL SURVEY PLAN DATED MARCH 1, 2022
PREPARED BY STANTEC GEOMATICS LTD.
PART OF LOT 60 AND ALL OF LOTS 61 & 62 REGISTERED PLAN 263 AND PART OF LOT 31 CONCESSION 1 (OTTAWA FRONT), (GEOGRAPHIC TOWNSHIP OF NEPEAN)

PROJECT TEAM

ARCHITECT
HOBIN ARCHITECTURE
PATRICK BISSON
T 613-238-7200

PLANNING
FOHREN CONSULTANTS INC.
MICHEL TREMBLAY
T 613-730-5709

CIVIL
NOVATECH
FRANÇOIS THALVETTE
T 613-254-9643 X219

LANDSCAPE ARCHITECT
PROJECT PAYSAGE
SERGE GALLANT
T 514-889-5442

TRANSPORTATION
NOVATECH
BRAD BYVELDS
613-254-9643 X286
T

ENVIRONMENTAL
GRADIENT WIND ENGINEERING
JOSHUA FOSTER
T 613-836-0834

SURVEYOR
STANTEC
BRIAN WEBSTER
T 613-229-7644

no.	date	revision
4	26-07-21	ISSUED FOR SPA/BA
3	26-02-04	ISSUED FOR SPA
2	26-02-04	ISSUED FOR REZONING
1	25-09-25	CITY OF OTTAWA PRECONSULTATION

It is the responsibility of the appropriate contractor to check and verify all dimensions on site and report all errors and/or omissions to the architect.

All contractors must comply with all pertinent codes and by-laws.

Do not scale drawings.

This drawing may not be used for construction until signed.

Copyright reserved.

Hobin Architecture Incorporated
63 Pamela Street
Ottawa, Ontario
Canada K1S 3K7
T: 613 238 7200
F: 613 235 2005
E: mail@hobinarc.com
hobinarc.com
HOBIN
ARCHITECTURE

PROJECT/LOCATION:
MORLEY HOPNER LTD.
314 & 318 ATLHOLME AVE., 2006, 2020, 2026 SCOTT ST.
OTTAWA ON.


DRAWING TITLE:
PARKING LEVEL P3

DRAWN BY: DATE: SCALE:
PB 26-07-21 1:150

PROJECT:
2569

DRAWING NO.:
A1.00

REVISION NO.:
3049

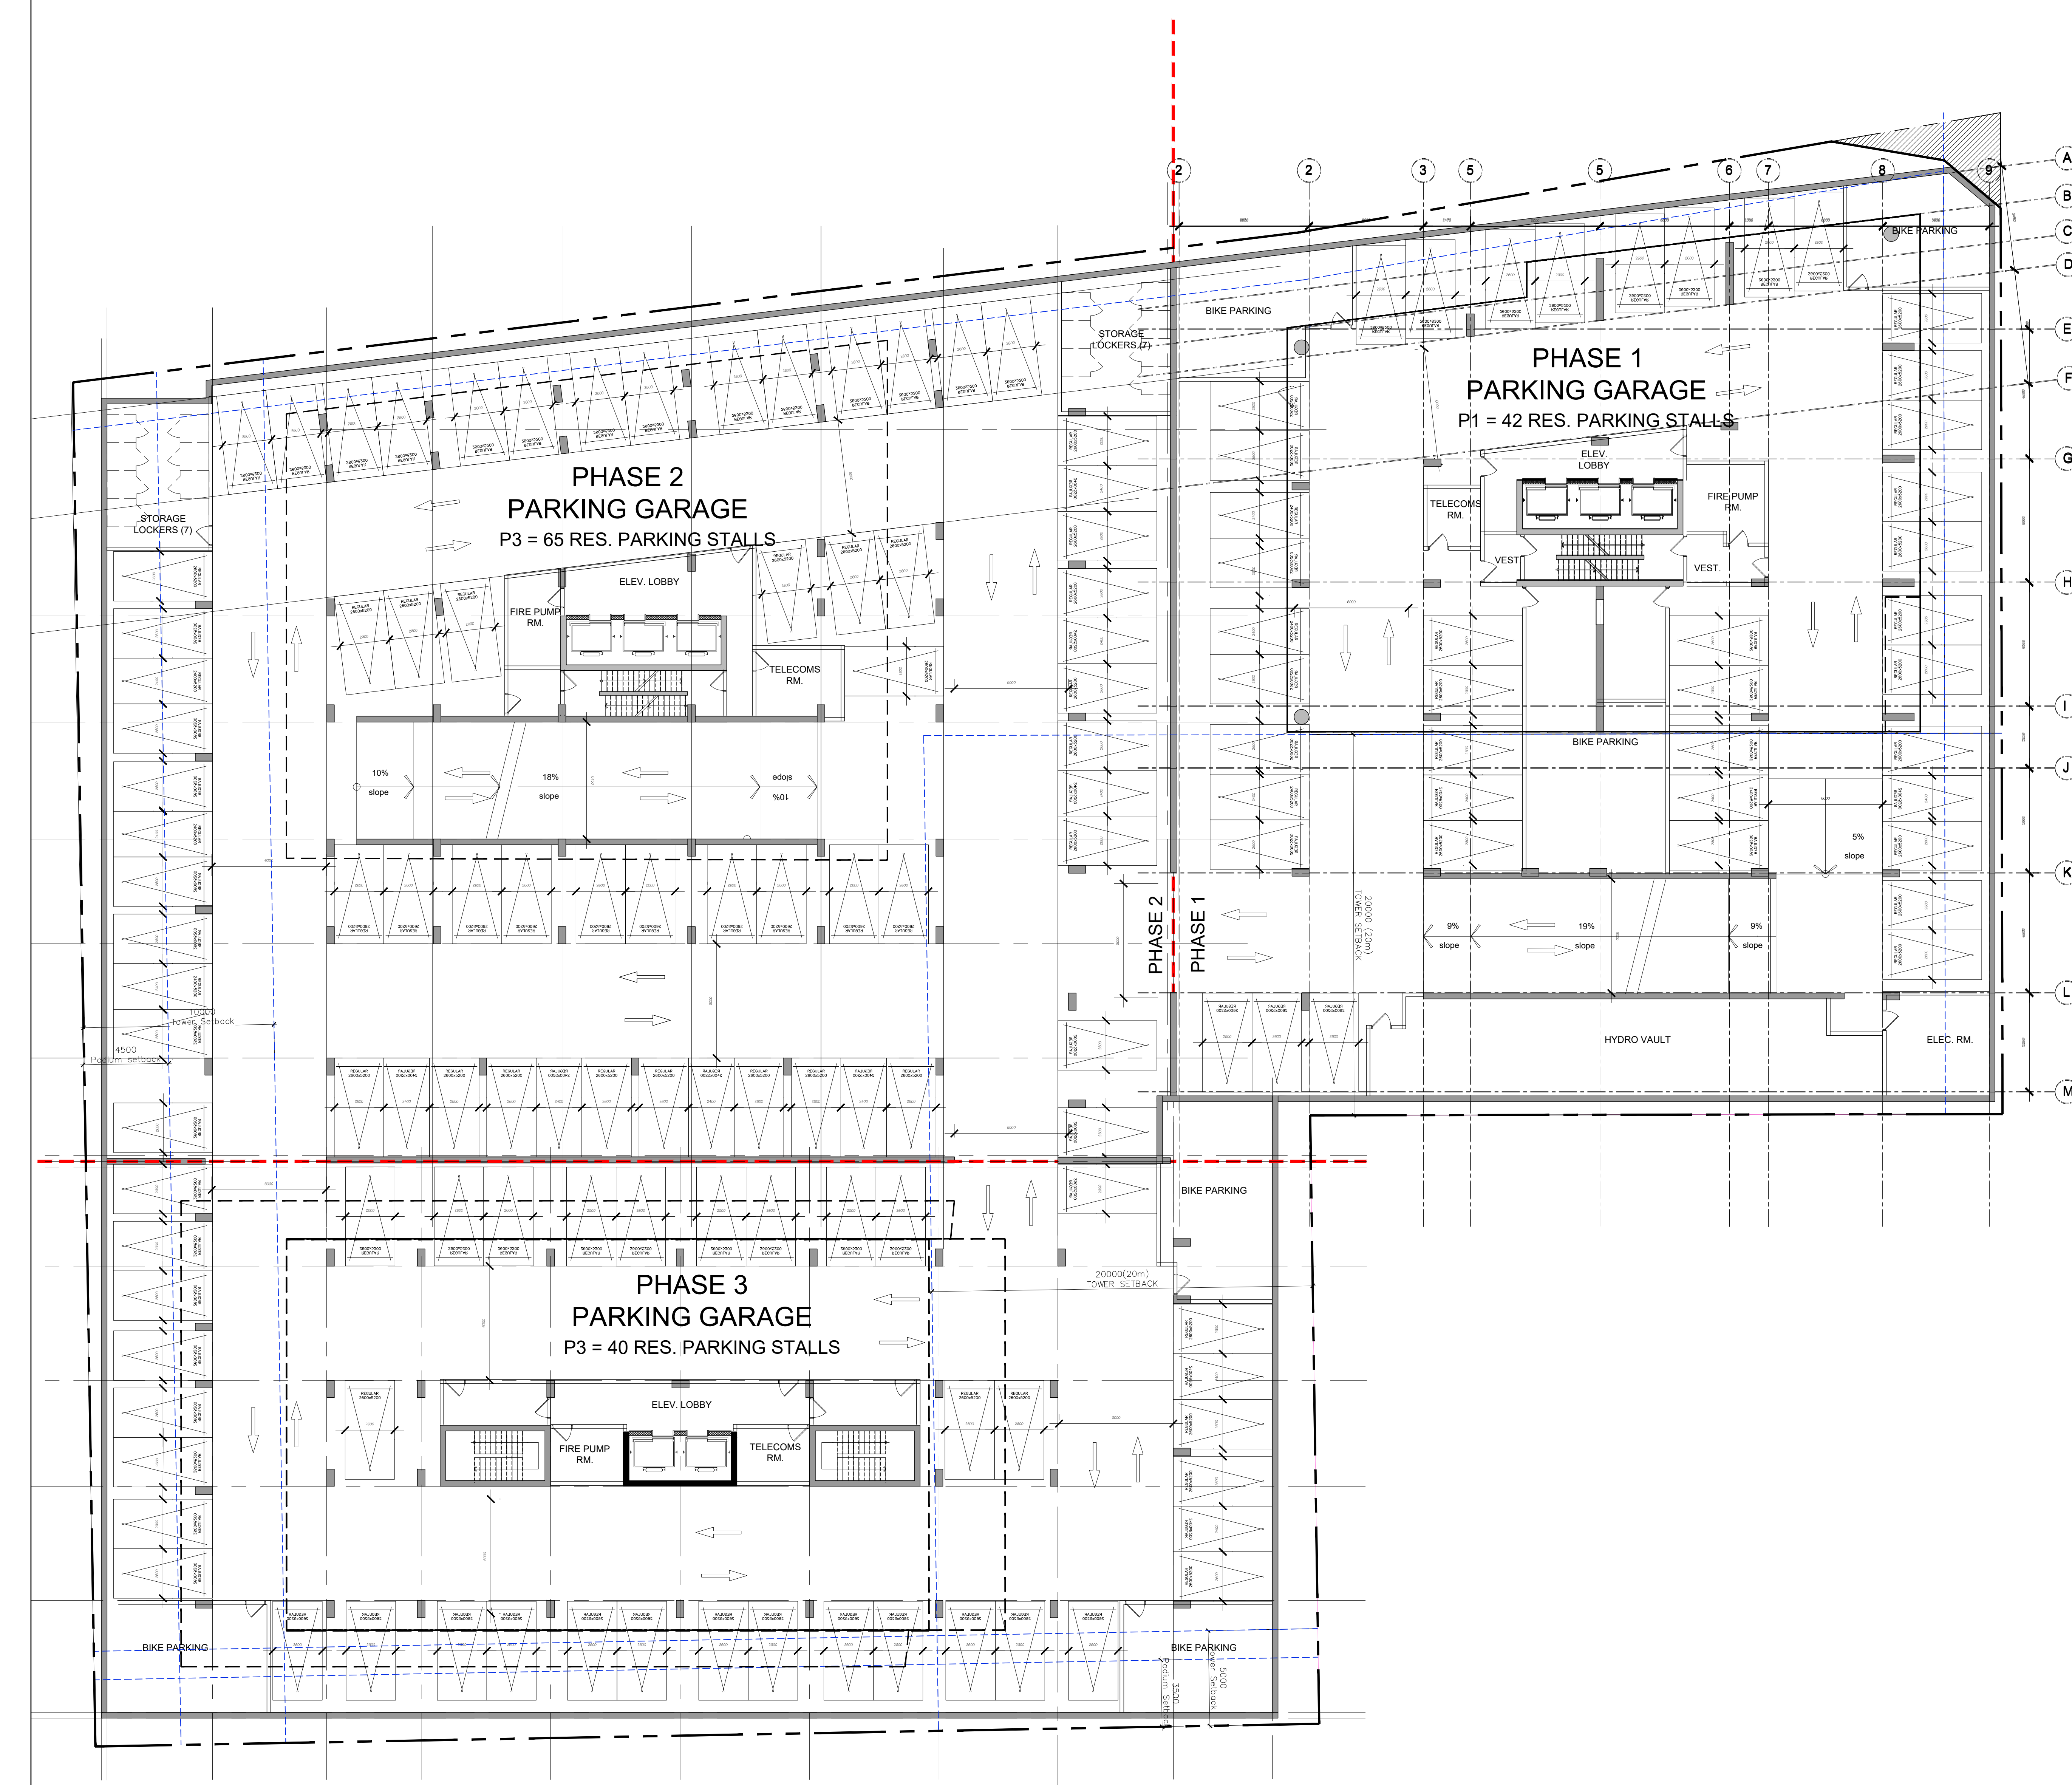

0 10 20 25
SCALE 1 : 150

PROJECT TEAM

ARCHITECT
HOBIN ARCHITECTURE
PATRICK BOSSON
T 613-238-7200

PLANNING
FOHREN CONSULTANTS INC.
MICHEL TREMBLAY
T 613-730-5709

CIVIL
NOVATECH
FRANCOIS THALIVETTE
T 613-254-9643 X219

LANDSCAPE ARCHITECT
PROJECT PAYSAGE
SERGE GALLANT
T 514-889-5442

TRANSPORTATION
NOVATECH
BRAD BYVELDS
613-254-9643 X286

ENVIRONMENTAL
GRADIENT WIND ENGINEERING
JOSHUA FOSTER
T 613-836-0834

SURVEYOR
STANTEC
BRIAN WEBSTER
T 613-229-7644

no.	date	revision
4	26-07-21	ISSUED FOR SPA/BA
3	26-02-04	ISSUED FOR SPA
2	26-02-04	ISSUED FOR REZONING
1	25-09-25	CITY OF OTTAWA PRECONSULTATION

It is the responsibility of the appropriate contractor to check and verify all dimensions on site and report all errors and/or omissions to the architect.

All contractors must comply with all pertinent codes and by-laws.

Do not scale drawings.

This drawing may not be used for construction until signed.

Copyright reserved.

Hobin Architecture Incorporated
63 Pamela Street
Ottawa, Ontario
Canada K1S 3K7
T: 613 238 7200
F: 613 235 2005
E: mail@hobinarc.com
hobinarc.com

PROJECT/LOCATION:
MORLEY HOPNER LTD.
314 & 318 ATLHONE AVE., 2006, 2020, 2026 SCOTT ST.
OTTAWA ON.



DRAWING TITLE:
PARKING LEVEL P2

DRAWN BY: DATE: SCALE:
PB 26-07-21 1:150

PROJECT:
2569

DRAWING NO.:
A1.00

REVISION NO.:
3049

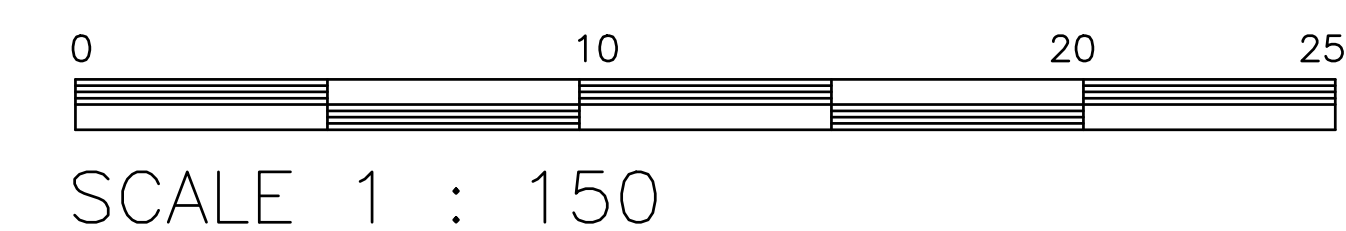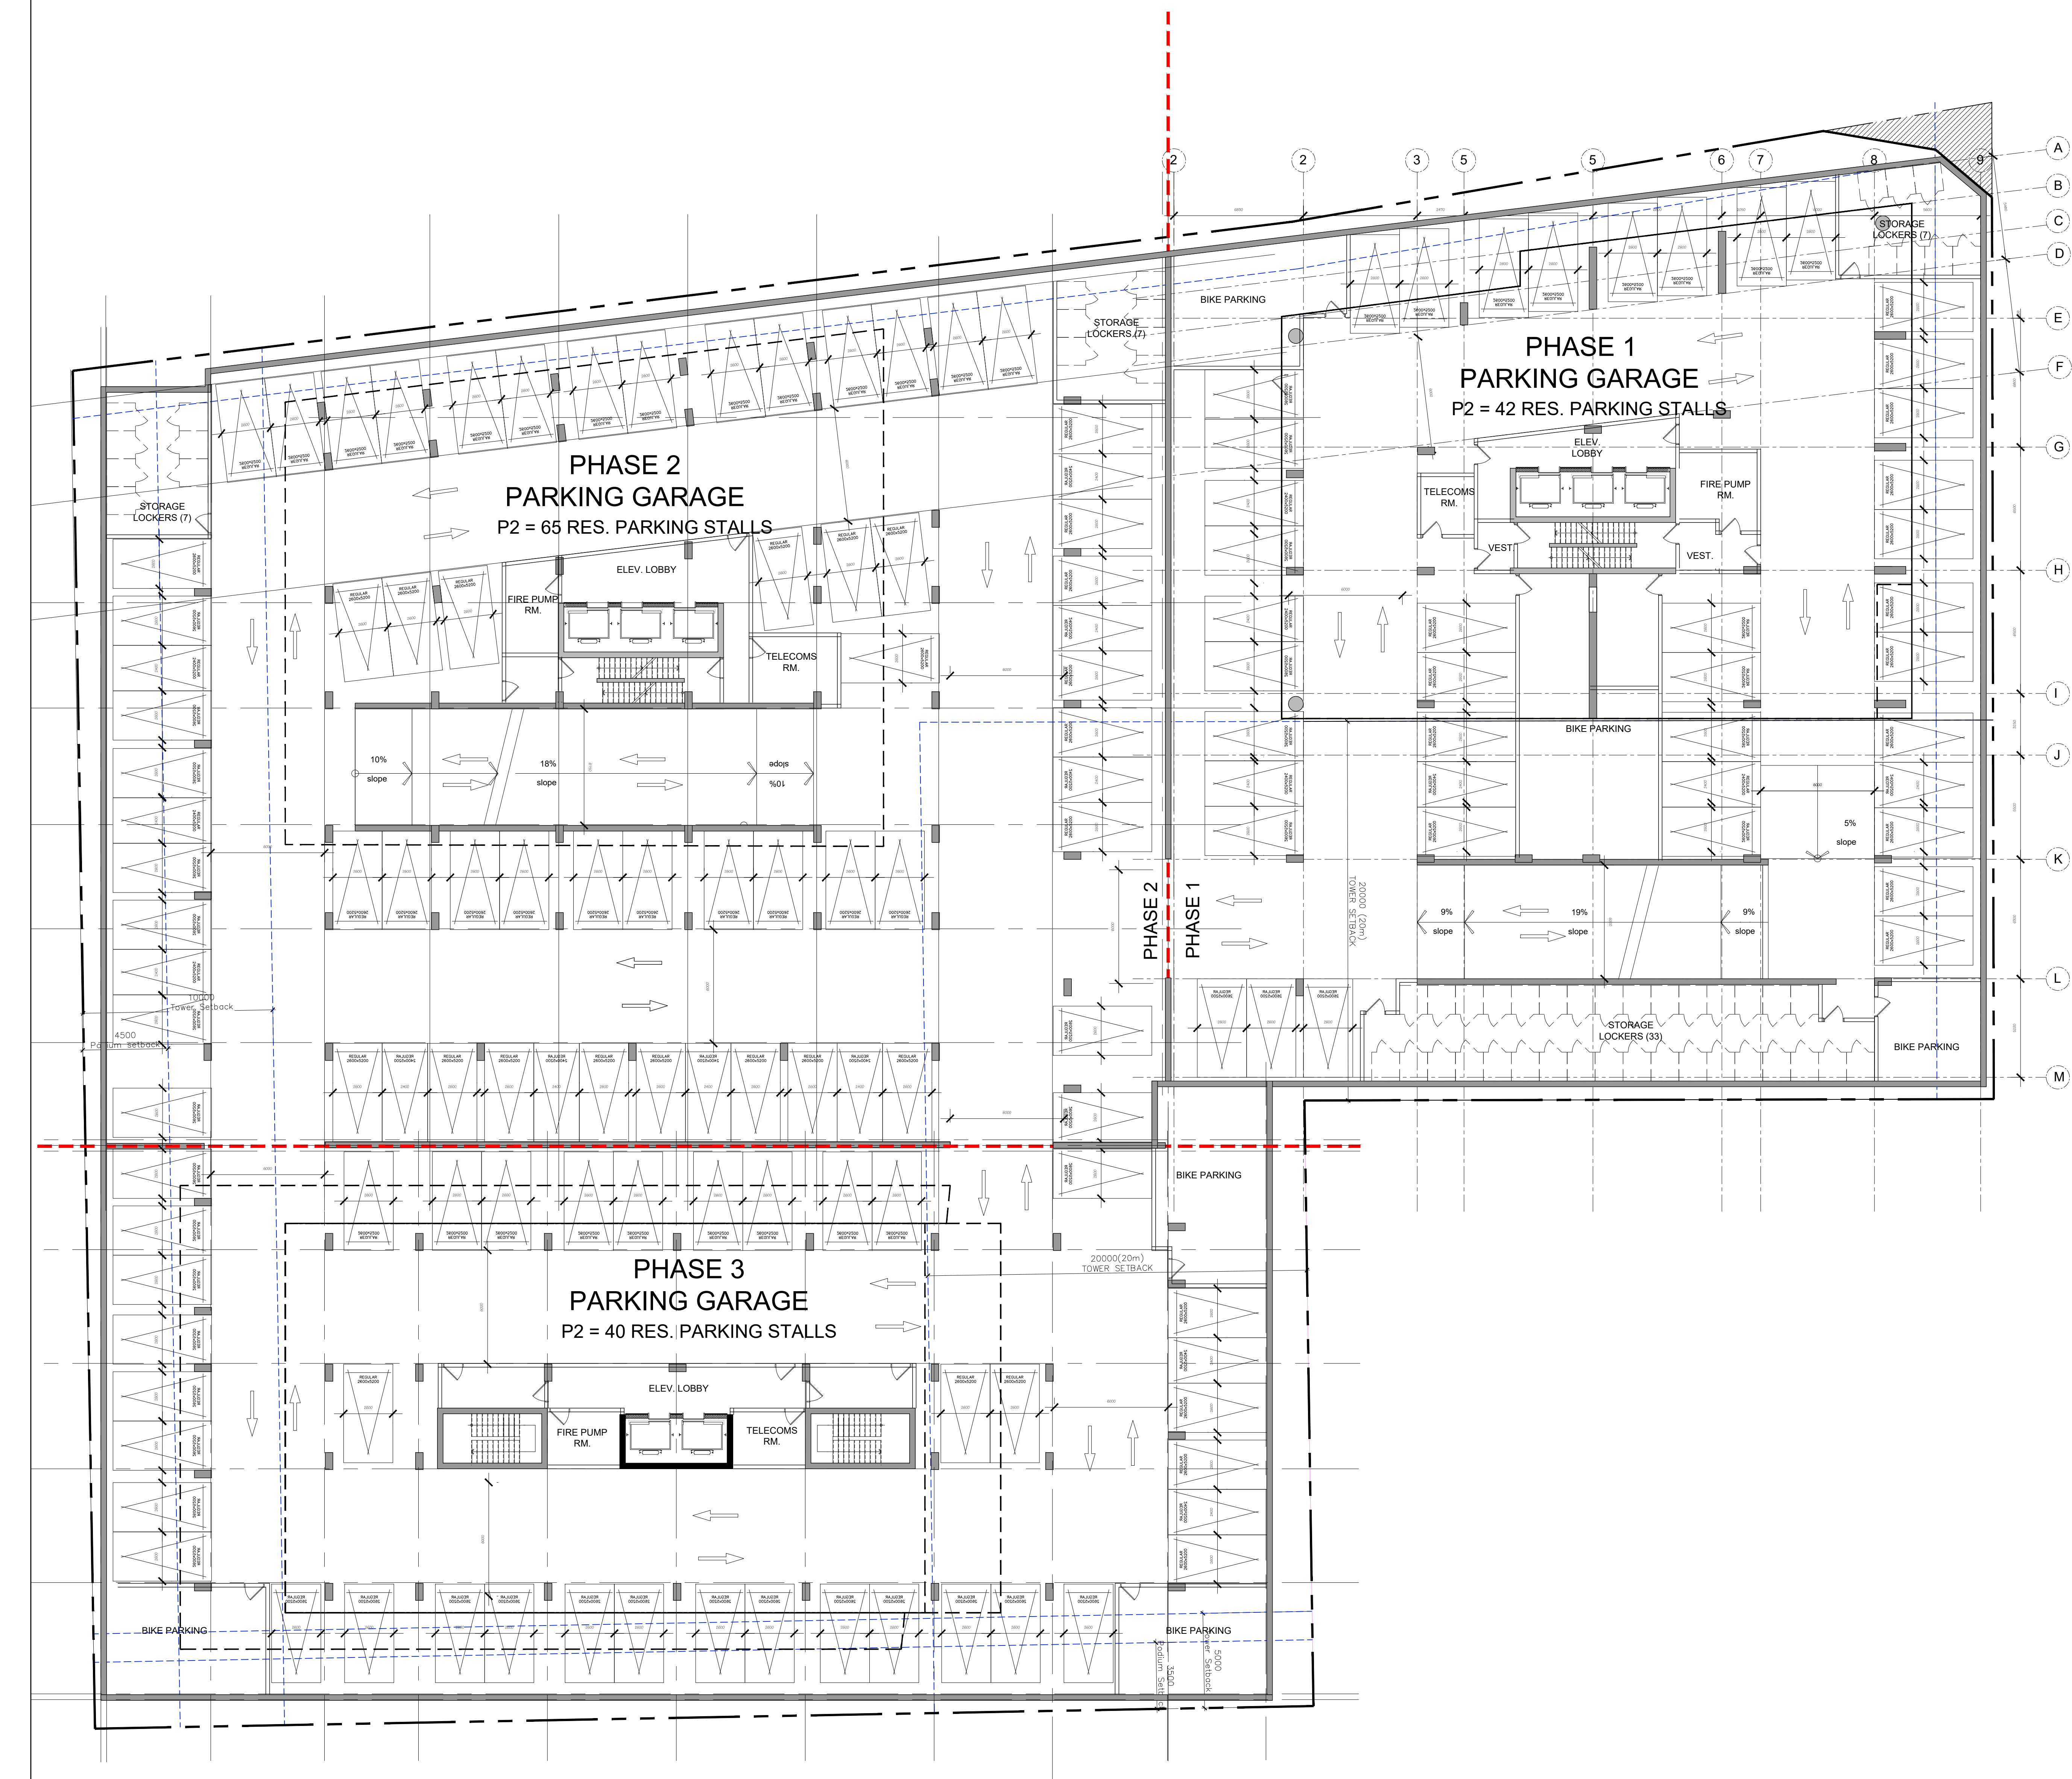

SCALE 1 : 150

PROJECT TEAM

ARCHITECT
HOBIN ARCHITECTURE
PATRICK BOSSON
T: 613-238-7200

PLANNING
FOHREN CONSULTANTS INC.
MICHEL TREMBLAY
T: 613-730-5709

CIVIL
NOVATECH
FRANCOIS THALIVETTE
T: 613-254-9643 X219

LANDSCAPE ARCHITECT
PROJECT PAYSAGE
SERGE GALLANT
T: 514-889-5442

TRANSPORTATION
NOVATECH
BRAD BYVELDS
613-254-9643 X286

ENVIRONMENTAL
GRADIENT WIND ENGINEERING
JOSHUA FOSTER
T: 613-836-0034

SURVEYOR
STANTEC
BRIAN WEBSTER
T: 613-229-7644

no.	date	revision
4	26-07-21	ISSUED FOR SPA/2BA
3	26-02-04	ISSUED FOR SPA
2	26-02-04	ISSUED FOR REZONING
1	25-09-25	CITY OF OTTAWA PRECONSULTATION

It is the responsibility of the appropriate contractor to check and verify all dimensions on site and report all errors and/or omissions to the architect.

All contractors must comply with all pertinent codes and by-laws.

Do not scale drawings.

This drawing may not be used for construction until signed.

Copyright reserved.

Hobin Architecture Incorporated
63 Pamela Street
Ottawa, Ontario
Canada K1S 3K7
T: 613 238 7200
F: 613 235 2005
E: mail@hobinarc.com
hobinarc.com

HOBIN
ARCHITECTURE

PROJECT/LOCATION:
MORLEY HOPNER LTD.
314 & 318 ATLHOLME AVE., 2006, 2020, 2026 SCOTT ST.
OTTAWA ON.



DRAWING TITLE:
PARKING LEVEL P1

DRAWN BY: DATE: SCALE:
PB 26-07-21 1:150

PROJECT:
2569

DRAWING NO.:
A1.00

REVISION NO.:

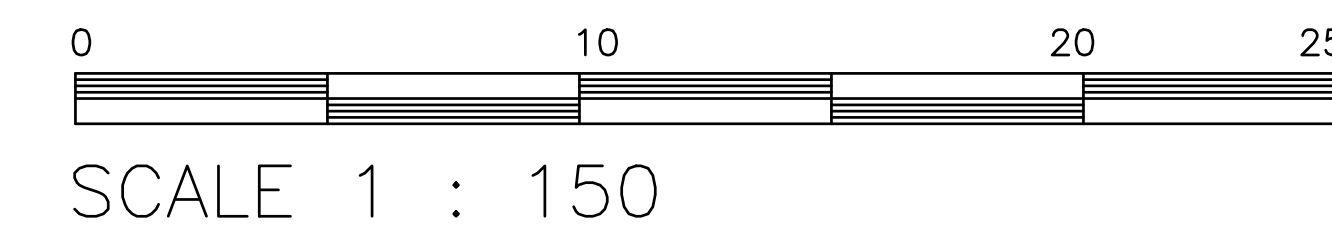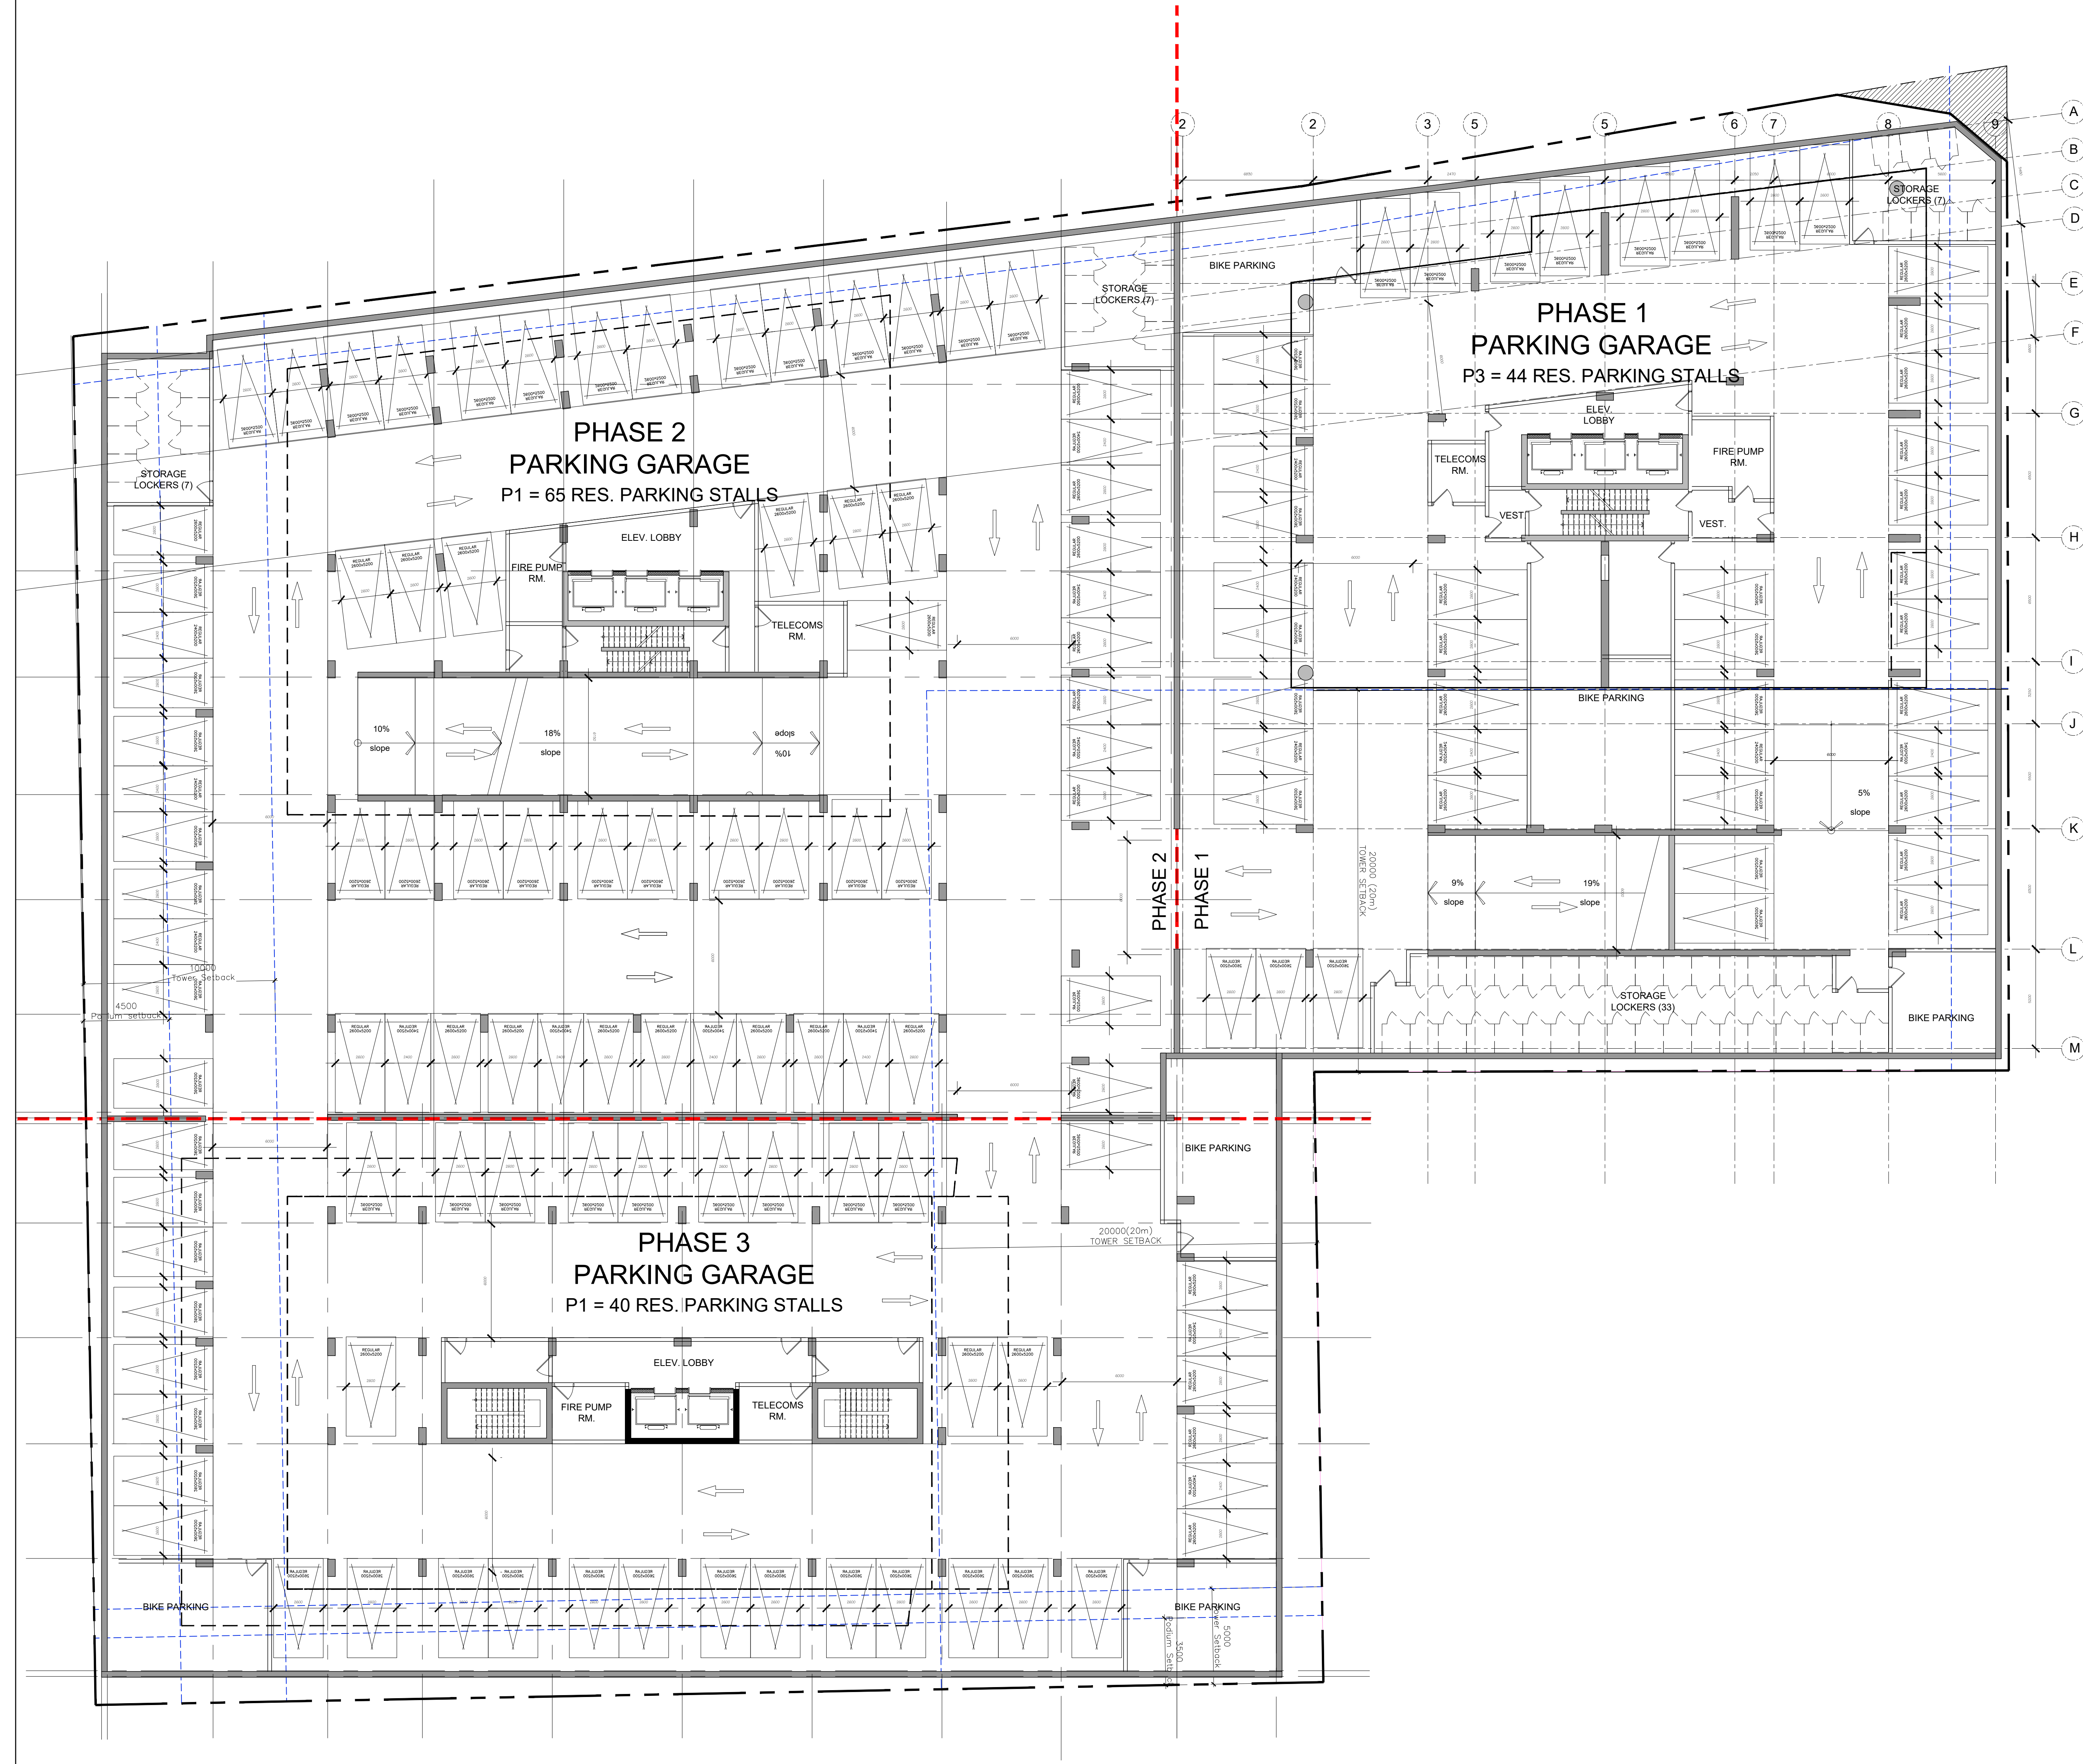

SCALE 1 : 150



ARCHITECT
HOBIN ARCHITECTURE
PATRICK BISSON
T 613-238-7200

PLANING
FOTENN CONSULTANTS INC.
MIGUEL TREMBLAY
T 613-730-5709

CIVIL
NOVATECH
FRANCOIS THAUETTE
T 613-254-9643 X219

LANDSCAPE ARCHITECT
PROJECT PAYSAGE
SERGE GALLANT
T 514-889-5442

TRANSPORTATION
NOVATECH
BRAD BYVELDS
T 613-254-9643 X286

ENVIRONMENTAL
GRADIENT WIND ENGINEERING
JOSHUA FOSTER
T 613-836-0634

SURVEYOR
STANTEC
BRIAN WEBSTER
T 613-229-7644

It is the responsibility of the appropriate contractor to check and verify all dimensions on site and report all errors and/or omissions to the architect.

All contractors must comply with all pertinent codes and by-laws.

Do not scale drawings.

This drawing may not be used for construction until signed.

Copyright reserved.



OBIN
ARCHITECTURE

DRAWING TITLE:
PHASE 1
BUILDING 1
GROUND LEVEL

DRAWN BY:	DATE:	SCALE:
PB	26-07-21	1:150


		PROJECT:

	2589
	DRAWING NO.:

ONTARIO
REGISTERED PROFESSIONAL ENGINEER
1997-1998

A1.00

LICENCE
3049

 

PROJECT TEAM

ARCHITECT
HOBIN ARCHITECTURE
PATRICK BOSSON
T: 613-238-7200

PLANNING
FOHNN CONSULTANTS INC.
MICHEL TREMBLAY
T: 613-730-5709

CIVIL
NOVATECH
FRANÇOIS THALIVETTE
T: 613-254-9643 X219

LANDSCAPE ARCHITECT
PROJECT PAYSAGE
SERGE GALLANT
T: 514-889-5442

TRANSPORTATION
NOVATECH
BRAD BYVELDS
613-254-9643 X286

ENVIRONMENTAL
GRADIENT WIND ENGINEERING
JOSHUA FOSTER
T: 613-836-0834

SURVEYOR
STANTEC
BRIAN WEBSTER
T: 613-229-7644

no.	date	revision
4	26-07-21	ISSUED FOR SPA/BA
3	26-02-04	ISSUED FOR SPA
2	26-02-04	ISSUED FOR REZONING
1	25-09-25	CITY OF OTTAWA PRECONSULTATION

It is the responsibility of the appropriate contractor to check and verify all dimensions on site and report all errors and/or omissions to the architect.

All contractors must comply with all pertinent codes and by-laws.

Do not scale drawings.

This drawing may not be used for construction until signed.

Copyright reserved.

Hobin Architecture Incorporated
63 Pamela Street
Ottawa, Ontario
Canada K1S 3K7
T: 613 238 7200
F: 613 235 2005
E: mail@hobinarc.com
hobinarc.com

HOBIN
ARCHITECTURE

PROJECT/LOCATION:
MORLEY HOPPNER LTD.
314 & 318 ATLHOLME AVE., 2006, 2020, 2026 SCOTT ST.
OTTAWA ON.



DRAWING TITLE:
**PHASE 1
BUILDING 1
TYP. LEVELS 2-30**

DRAWN BY: DATE: SCALE:
PB 26-07-21 1/150

PROJECT:
2569

DRAWING NO.:
A1.00

REVISION NO.:

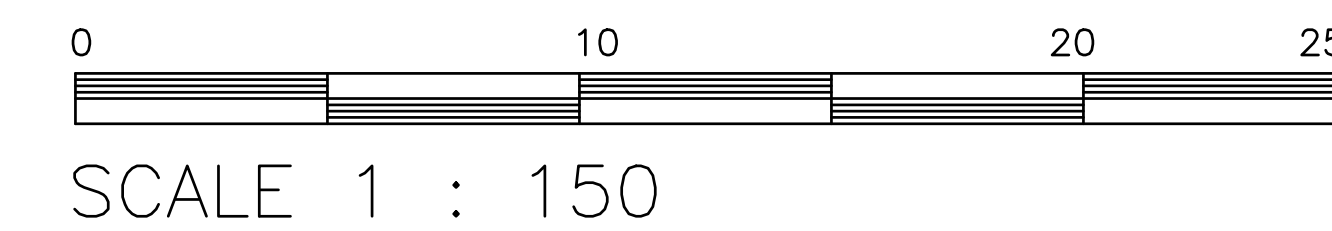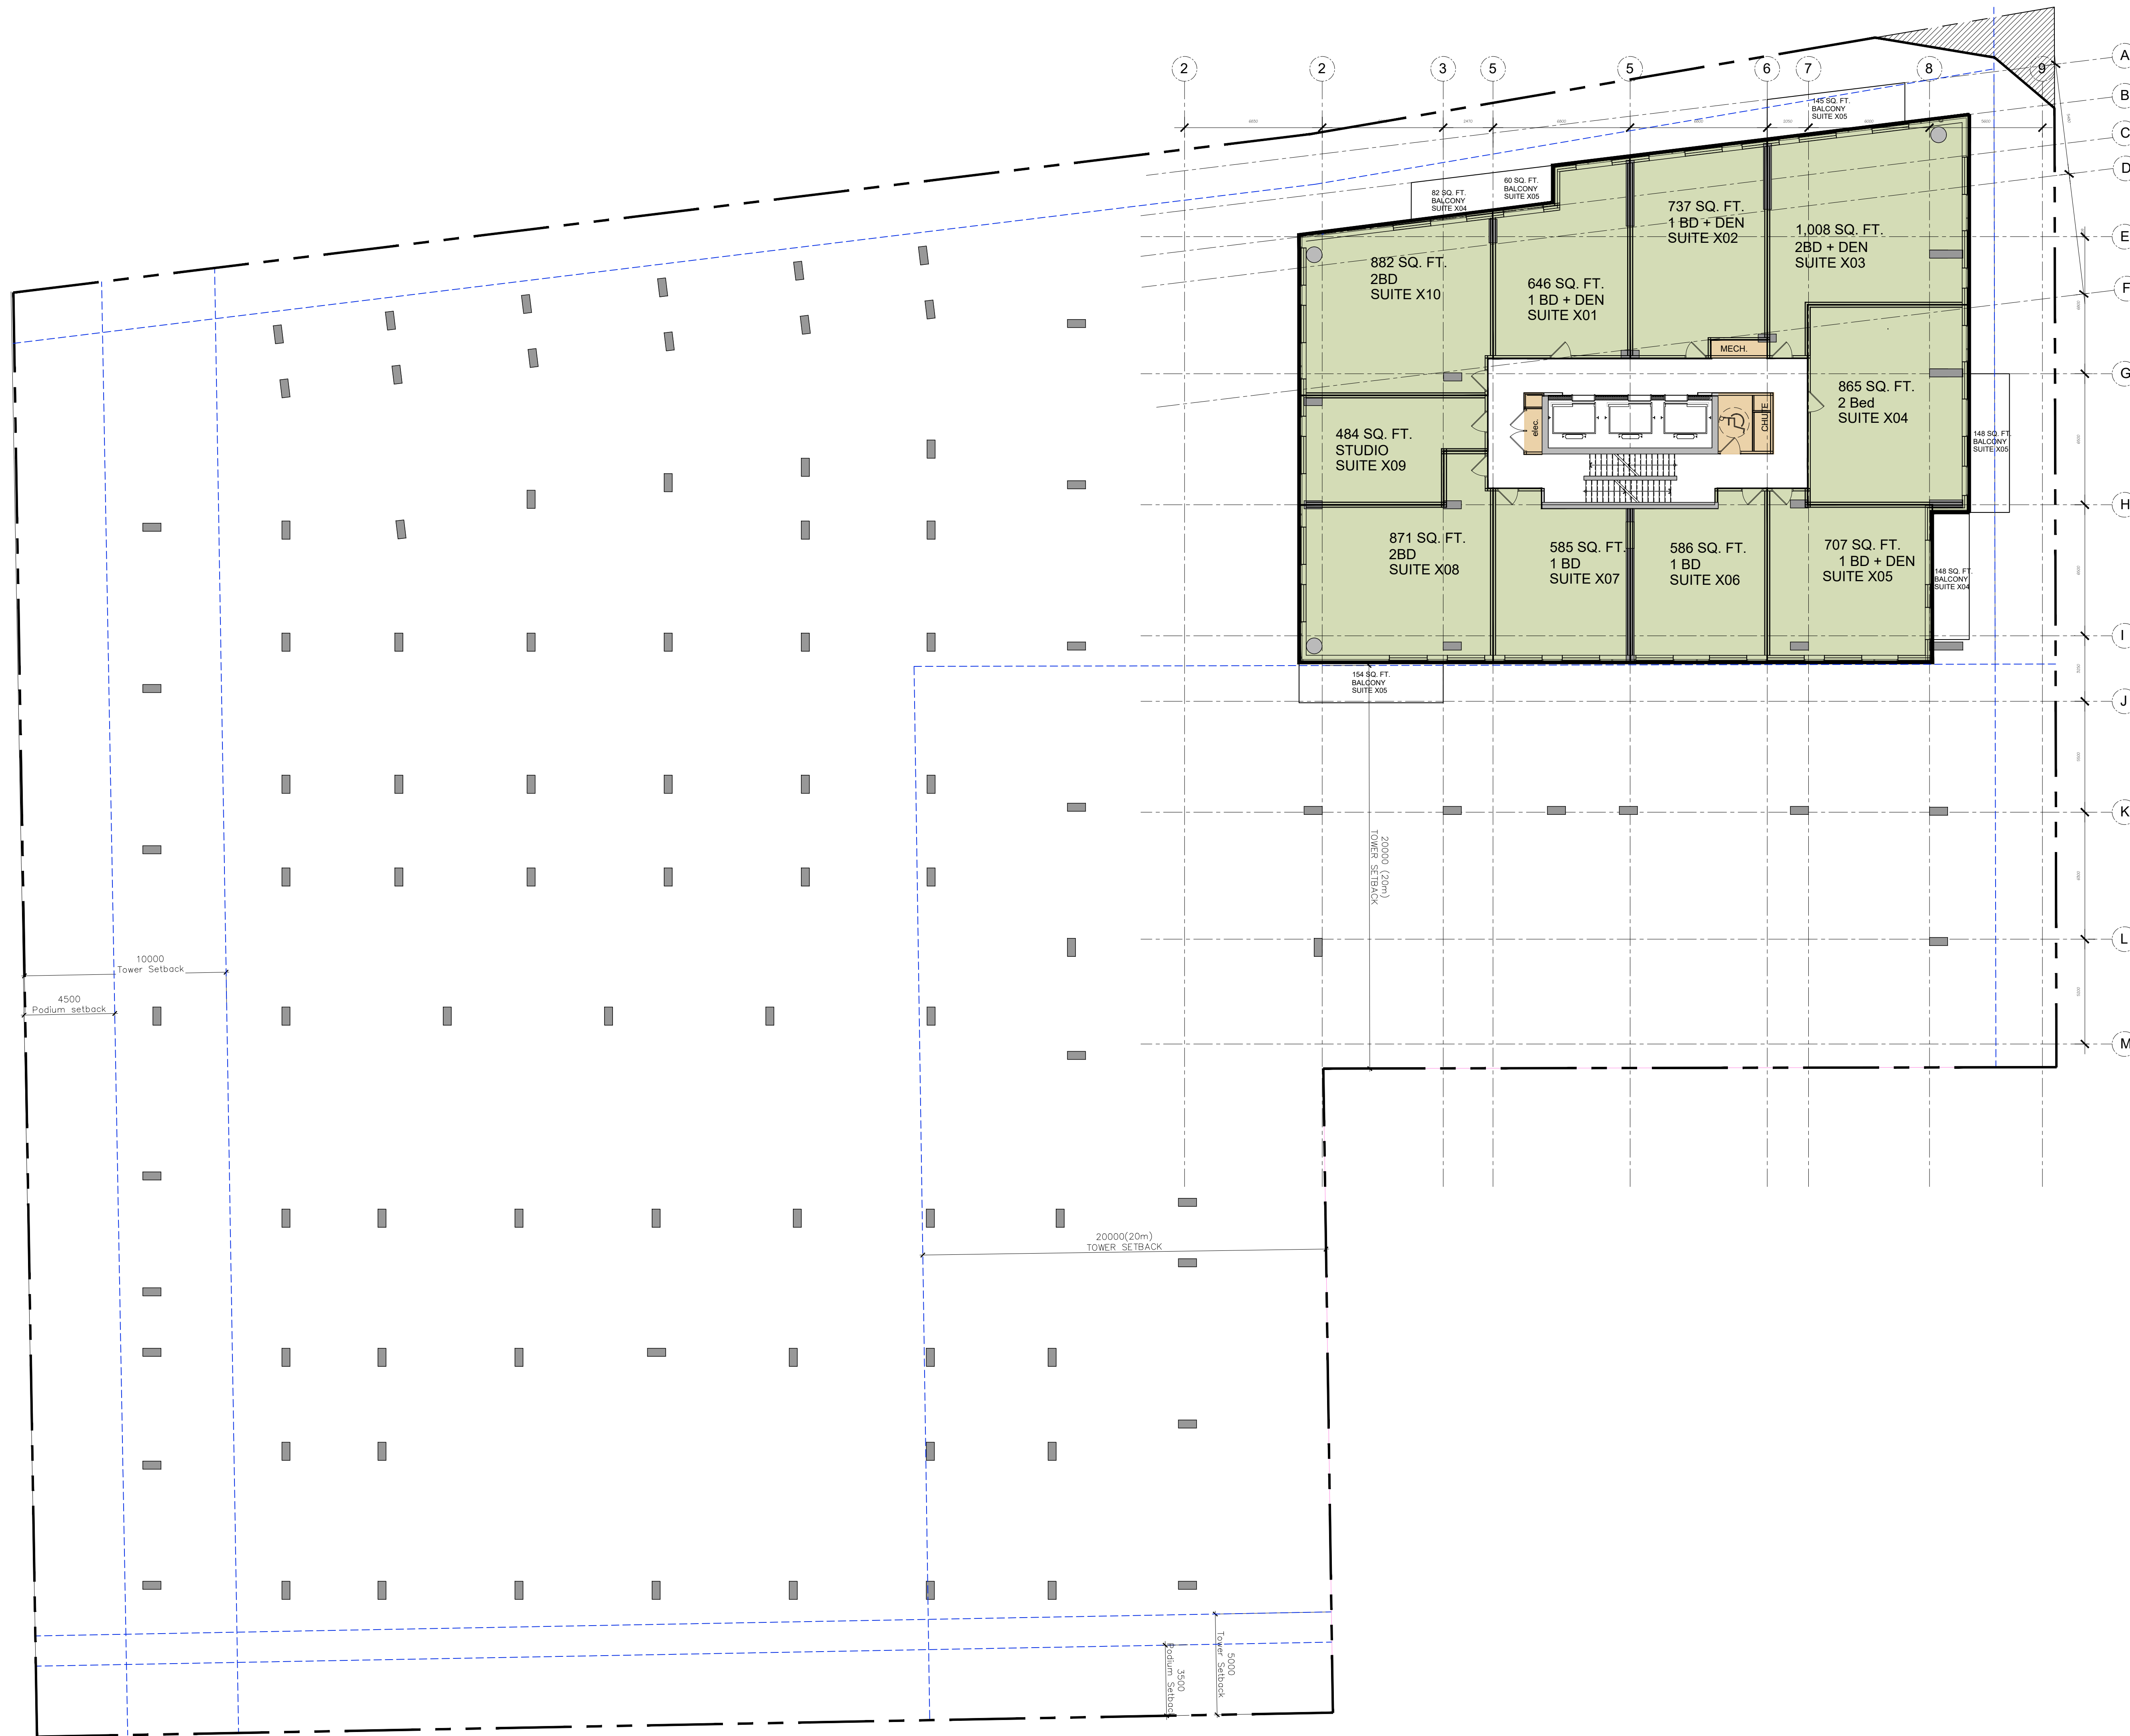

PROJECT TEAM

ARCHITECT
HOBIN ARCHITECTURE
PATRICK BOSSON
T 613-238-7200

PLANNING
FOHNN CONSULTANTS INC.
MICHEL TREMBLAY
T 613-730-5709

CIVIL
NOVATECH
FRANÇOIS THALVETTE
T 613-254-9643 X219

LANDSCAPE ARCHITECT
PROJECT PAYSAGE
SERGE GALLANT
T 514-889-5442

TRANSPORTATION
NOVATECH
BRAD BYVELDS
T 613-254-9643 X286

ENVIRONMENTAL
GRADIENT WIND ENGINEERING
JOSHUA FOSTER
T 613-836-0834

SURVEYOR
STANTEC
BRIAN WEBSTER
T 613-229-7644

no.	date	revision
4	26-07-21	ISSUED FOR SPA/ZBA
3	26-02-04	ISSUED FOR SPA
2	26-02-04	ISSUED FOR REZONING
1	25-09-25	CITY OF OTTAWA PRECONSULTATION

It is the responsibility of the appropriate contractor to check and verify all dimensions on site and report all errors and/or omissions to the architect.

All contractors must comply with all pertinent codes and by-laws.

Do not scale drawings.

This drawing may not be used for construction until signed.

Copyright reserved.

Hobin Architecture Incorporated
63 Pamela Street
Ottawa, Ontario
Canada K1S 3K7
T: 613 238 7200
F: 613 235 2005
E: mail@hobinarc.com
hobinarc.com

HOBIN
ARCHITECTURE

PROJECT/LOCATION:
MORLEY HOPNER LTD.
314 & 318 ATLHOLME AVE., 2006.2020, 2026 SCOTT ST.
OTTAWA ON.



DRAWING TITLE:
**PHASE 1
BUILDING 1
TYP. TOWER LEVELS 7-26**


DRAWN BY: DATE: SCALE:
PB 26-07-21 1:150

PROJECT:
2569

DRAWING NO.:
A1.00

REVISION NO.:
3049

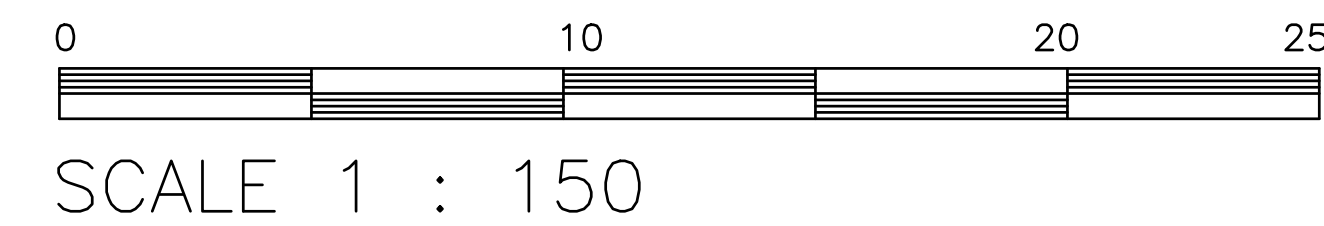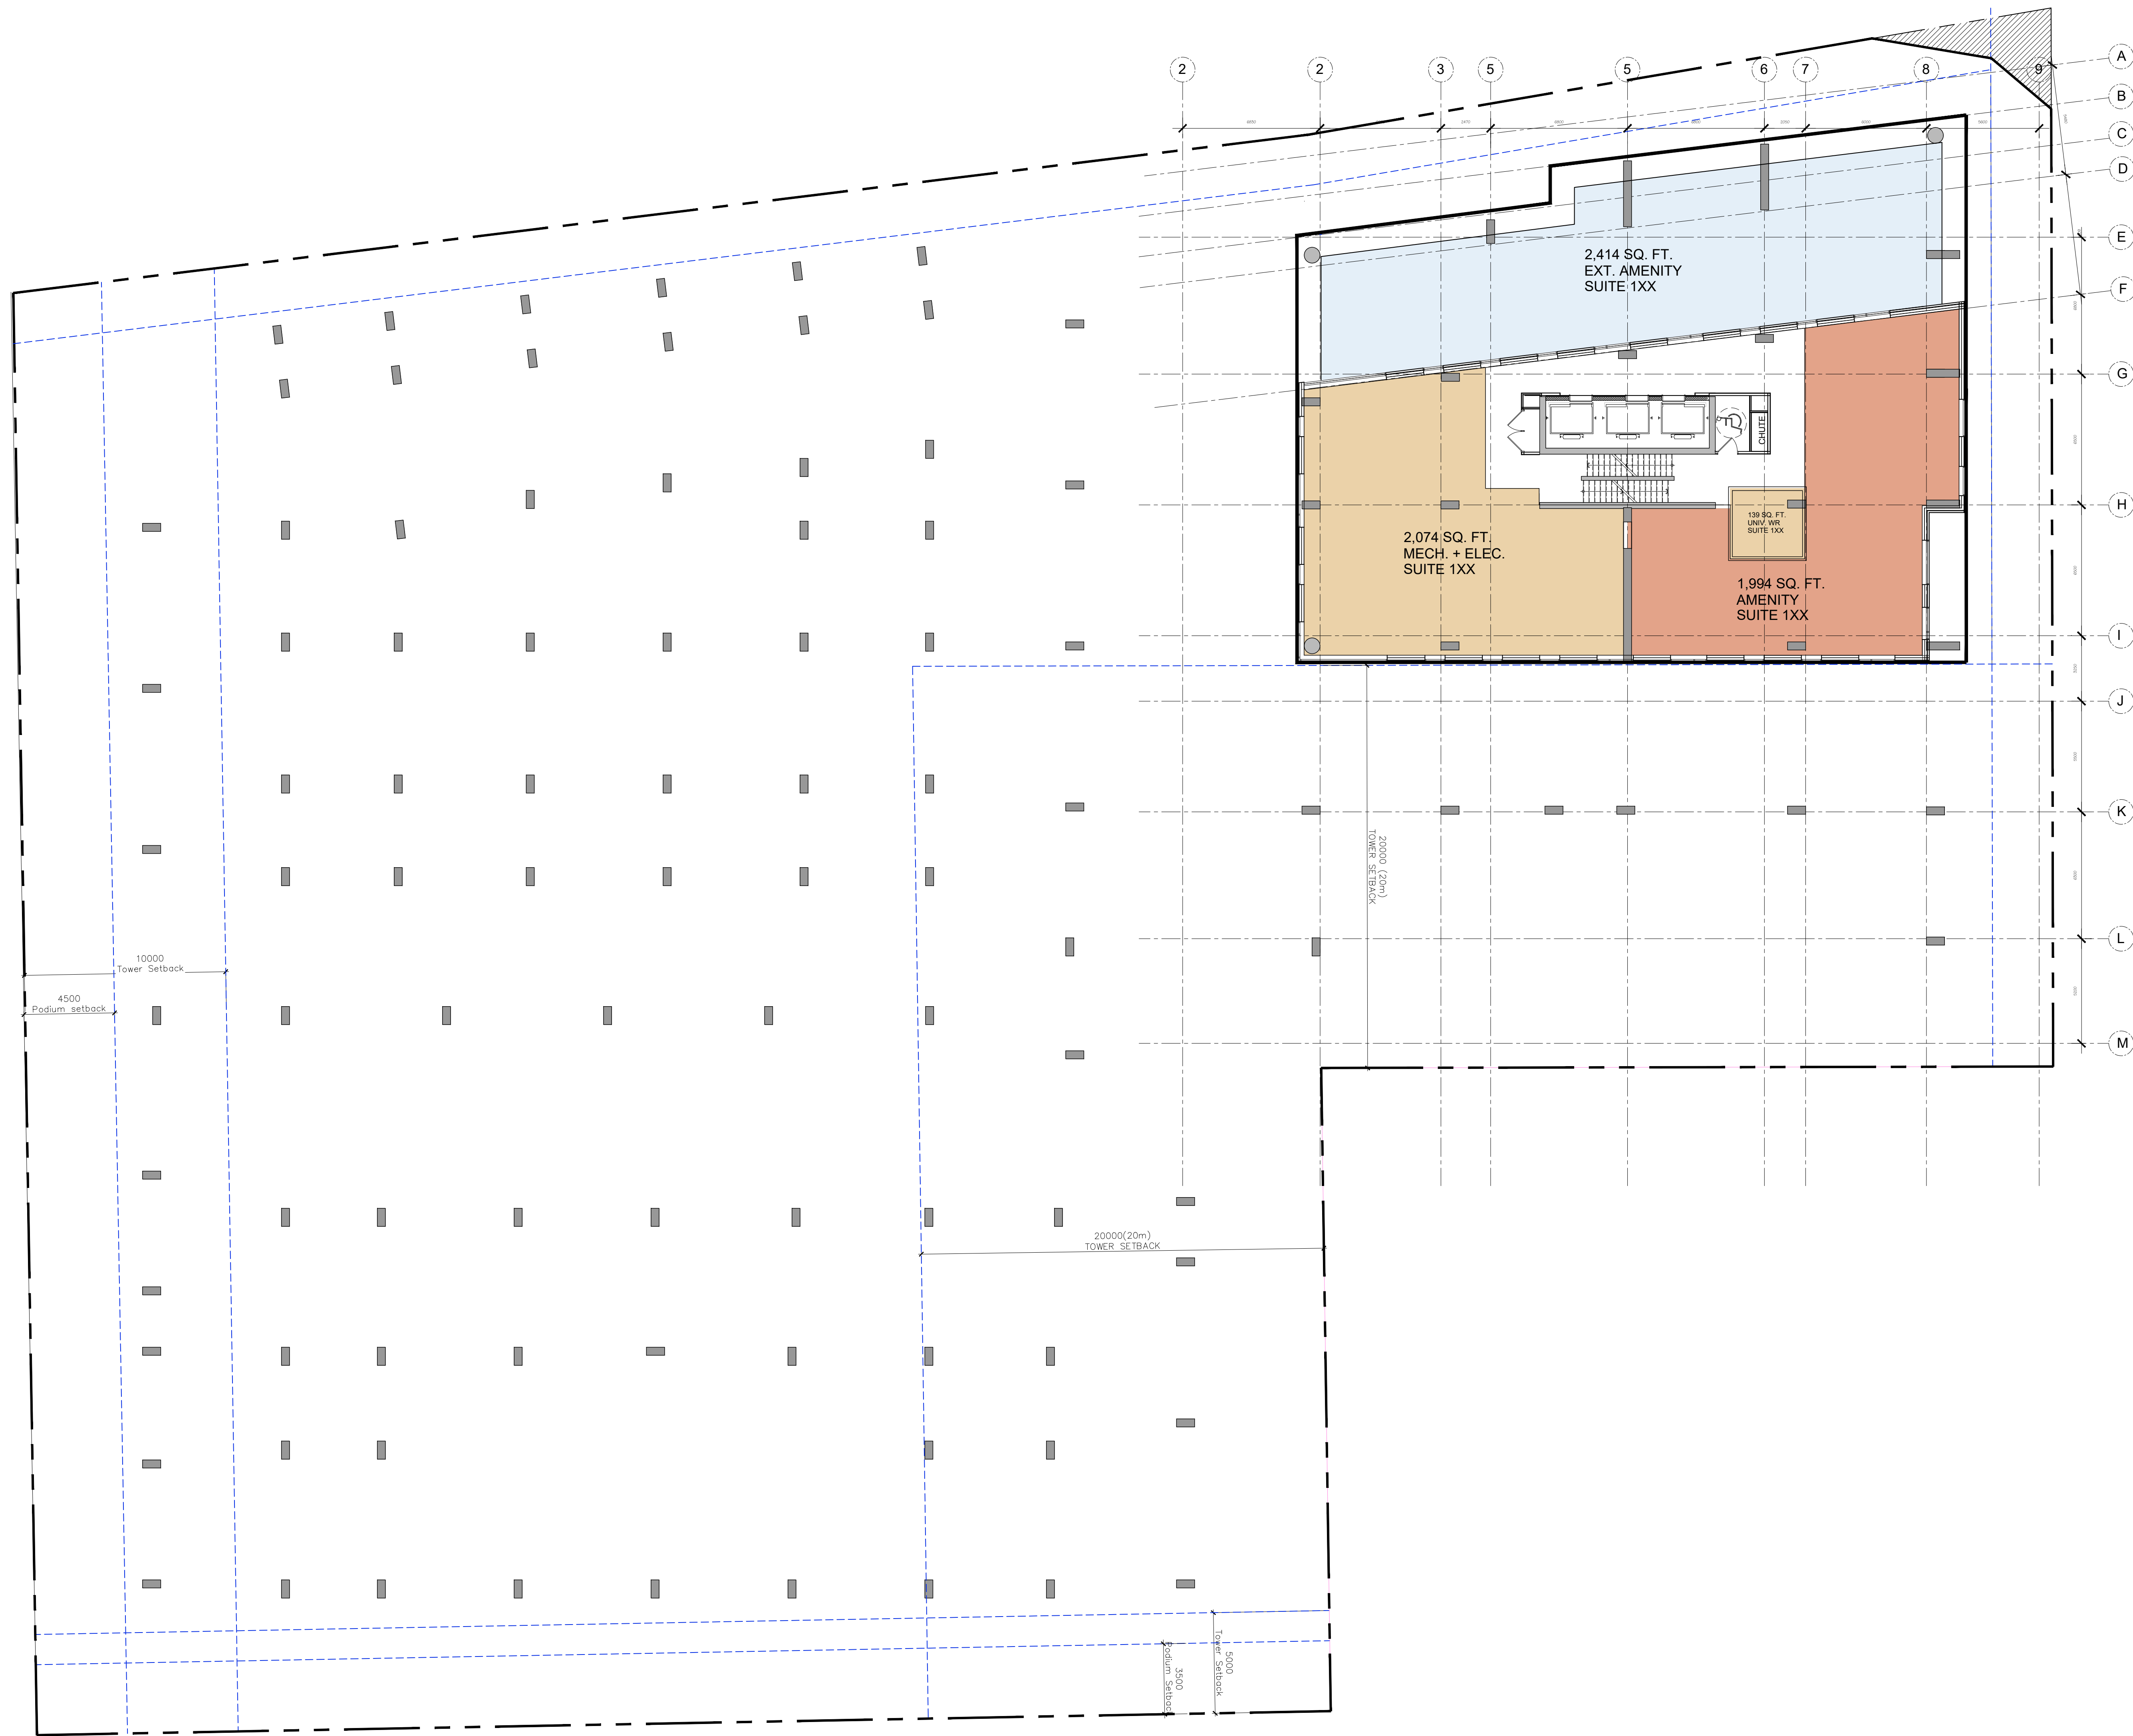

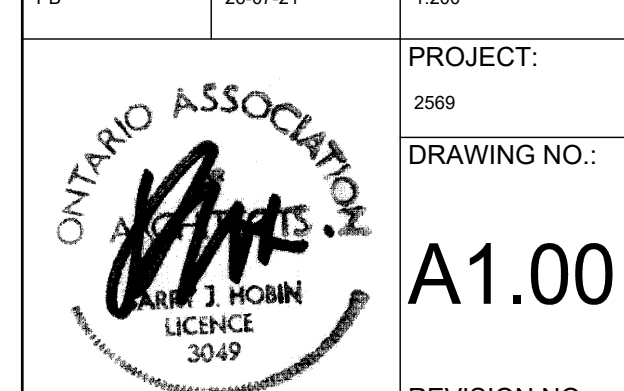

ARCHITECT
HOBIN ARCHITECTURE
PATRICK BISSON
T 613-238-7200

PLANNING
FORNIA CONSULTANTS INC.
MIGUEL TREMBLAY
T 613-750-5709

CIVIL
NOVATECH
FRANÇOIS THAUVEIT
T 613-254-6643 X219

LANDSCAPE ARCHITECT
PROJET FRAYSSE
SERGE GAILLANT
T 613-689-5442

TRANSPIRATION
NOVATECH
BRAD BYEVILLE
T 613-254-6643 X286

ENVIRONMENTAL
GRADIENT WIND ENGINEERING
JOSHUA FOSTER
T 613-866-0434

SURVEYOR
STANIEC
BRIAN WEBSTER
T 613-229-7444

It is the responsibility of the appropriate contractor to check and verify all dimensions on site and report all errors and/or omissions to the architect.

All contractors must comply with all pertinent codes and by-laws.

Do not scale drawings.

This drawing may not be used for construction until signed.

Copyright reserved.


PROJECT/LOCATION:
MORLEY HOPPNER LTD.
314 & 318 ATHLONE AVE., 2006,2020, 2026 SCOTT ST.
OTTAWA ON.

DRAWN BY:	DATE:	SCALE:
PR	26/07/21	1:200


	2589
	DRAWING NO. :



- AP-1 ALUMINUM PANEL - BRASS
AP-2 ALUMINUM PANEL - CHARCOAL
AP-3 ALUMINUM PANEL - OFF WHITE
BV-1 BRICK VENEER - LIGHT GREY
BV-2 BRICK VENEER - DARK GREY
ML MECHANICAL LOUVER
SP-1 SPANDREL PANEL
VG VISION GLASS

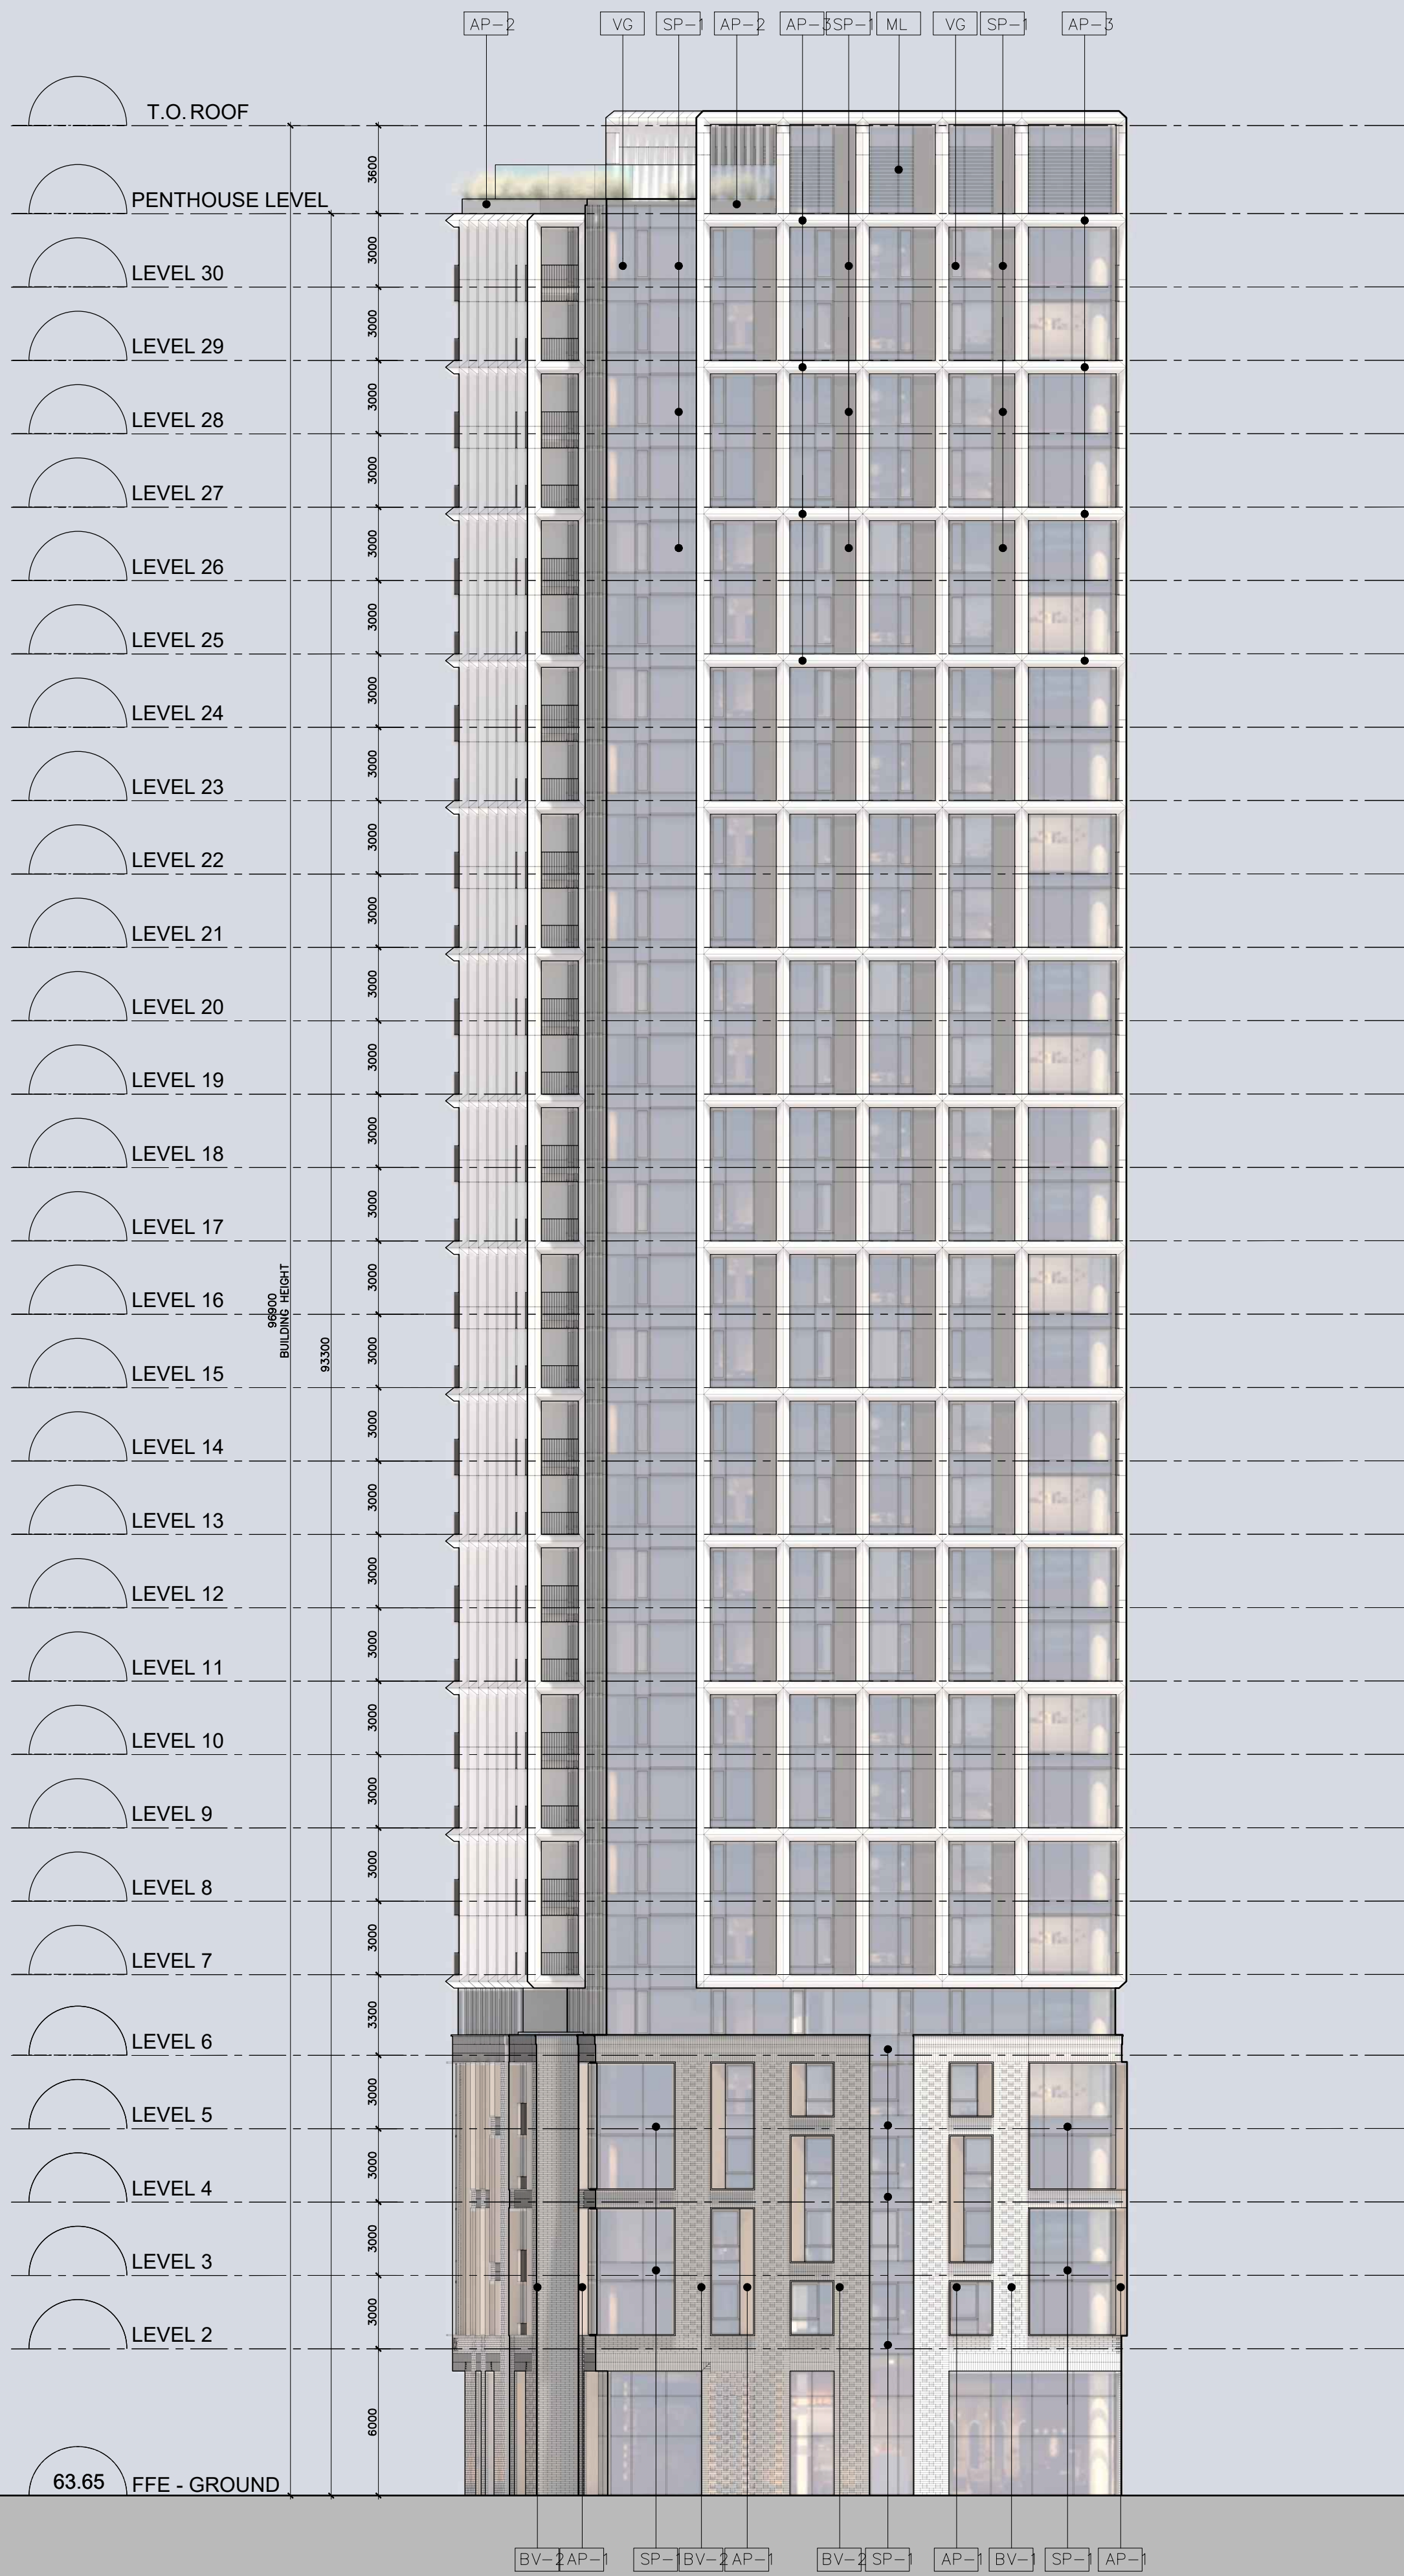

WEST ELEVATION

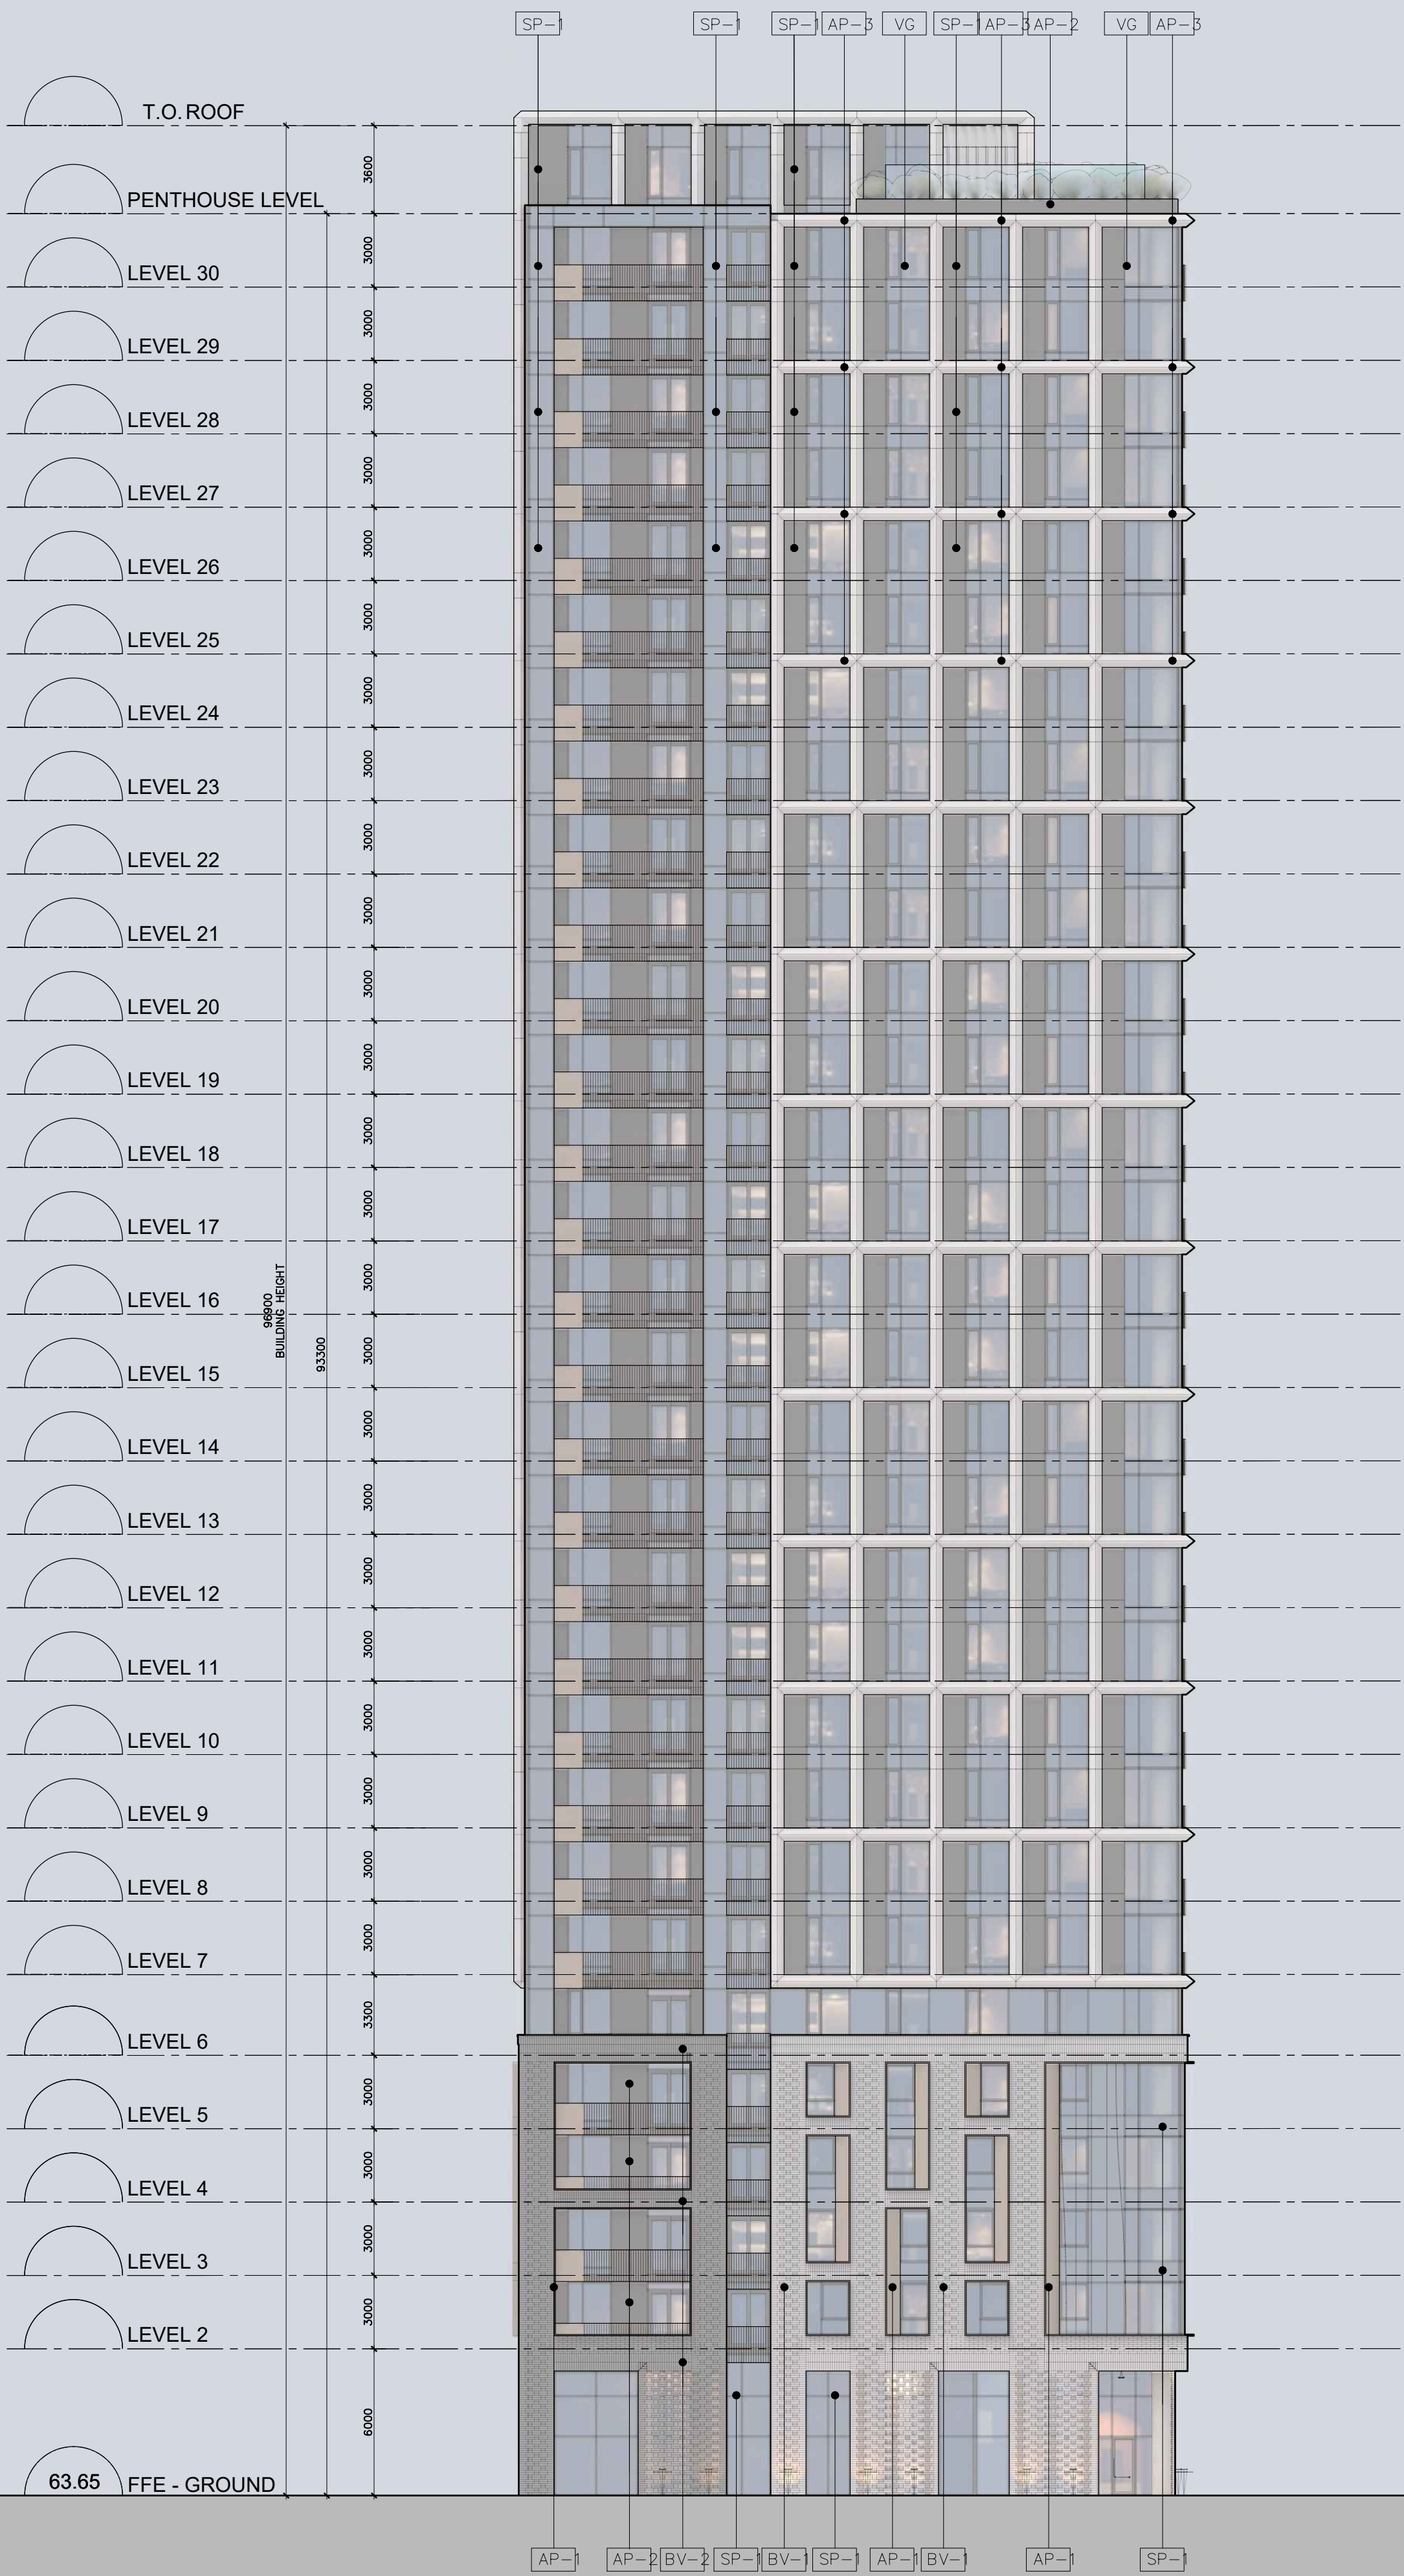

EAST ELEVATION



PROJECT TEAM

- ARCHITECT**
HOBIN ARCHITECTURE
PATRICK BOGON
T: 613-238-7200
- PLANNING**
FOHNN CONSULTANTS INC.
MICHEL TREMBLAY
T: 613-730-5709
- CIVIL**
NOVATECH
FRANCOIS THIAUVETTE
T: 613-254-9643 X219
- LANDSCAPE ARCHITECT**
PROJECT PAYSAGE
SERGE GALLANT
T: 514-889-5442
- TRANSPORTATION**
NOVATECH
BRAD BYVELDS
T: 613-254-9643 X286
- ENVIRONMENTAL**
GRADIENT WIND ENGINEERING
JOSHUA FOSTER
T: 613-836-0834
- SURVEYOR**
STANTEC
BRIAN WEBSTER
T: 613-229-7644

no.	date	revision
4	26-07-21	ISSUED FOR SPA/2BA
3	26-02-04	ISSUED FOR SPA
2	26-02-04	ISSUED FOR REZONING
1	25-09-25	CITY OF OTTAWA PRECONSULTATION

It is the responsibility of the appropriate contractor to check and verify all dimensions on site and report all errors and/or omissions to the architect.


All contractors must comply with all pertinent codes and by-laws.

Do not scale drawings.

This drawing may not be used for construction until signed.

Copyright reserved.

Hobin Architecture Incorporated
63 Pamela Street
Ottawa, Ontario
Canada K1S 3K7
T: 613 238 7200
F: 613 235 2005
E: info@hobinarc.com
hobinarc.com

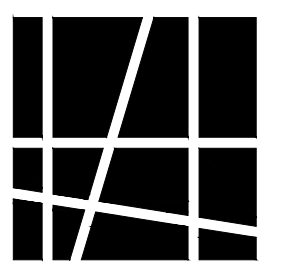

HOBIN
ARCHITECTURE


PROJECT/LOCATION:
MORLEY HOPPNER LTD.
314 & 318 ATLHOLNE AVE., 2006.2020, 2026 SCOTT ST.
OTTAWA ON.

DRAWING TITLE:
**PHASE 1
BUILDING 1
ELEVATIONS**


DRAWN BY: DATE: SCALE:
PB 26-07-21 1/200


PROJECT:
2569

DRAWING NO.:
A1.00

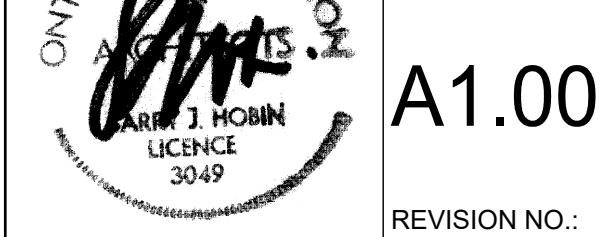

EXISTING CURB

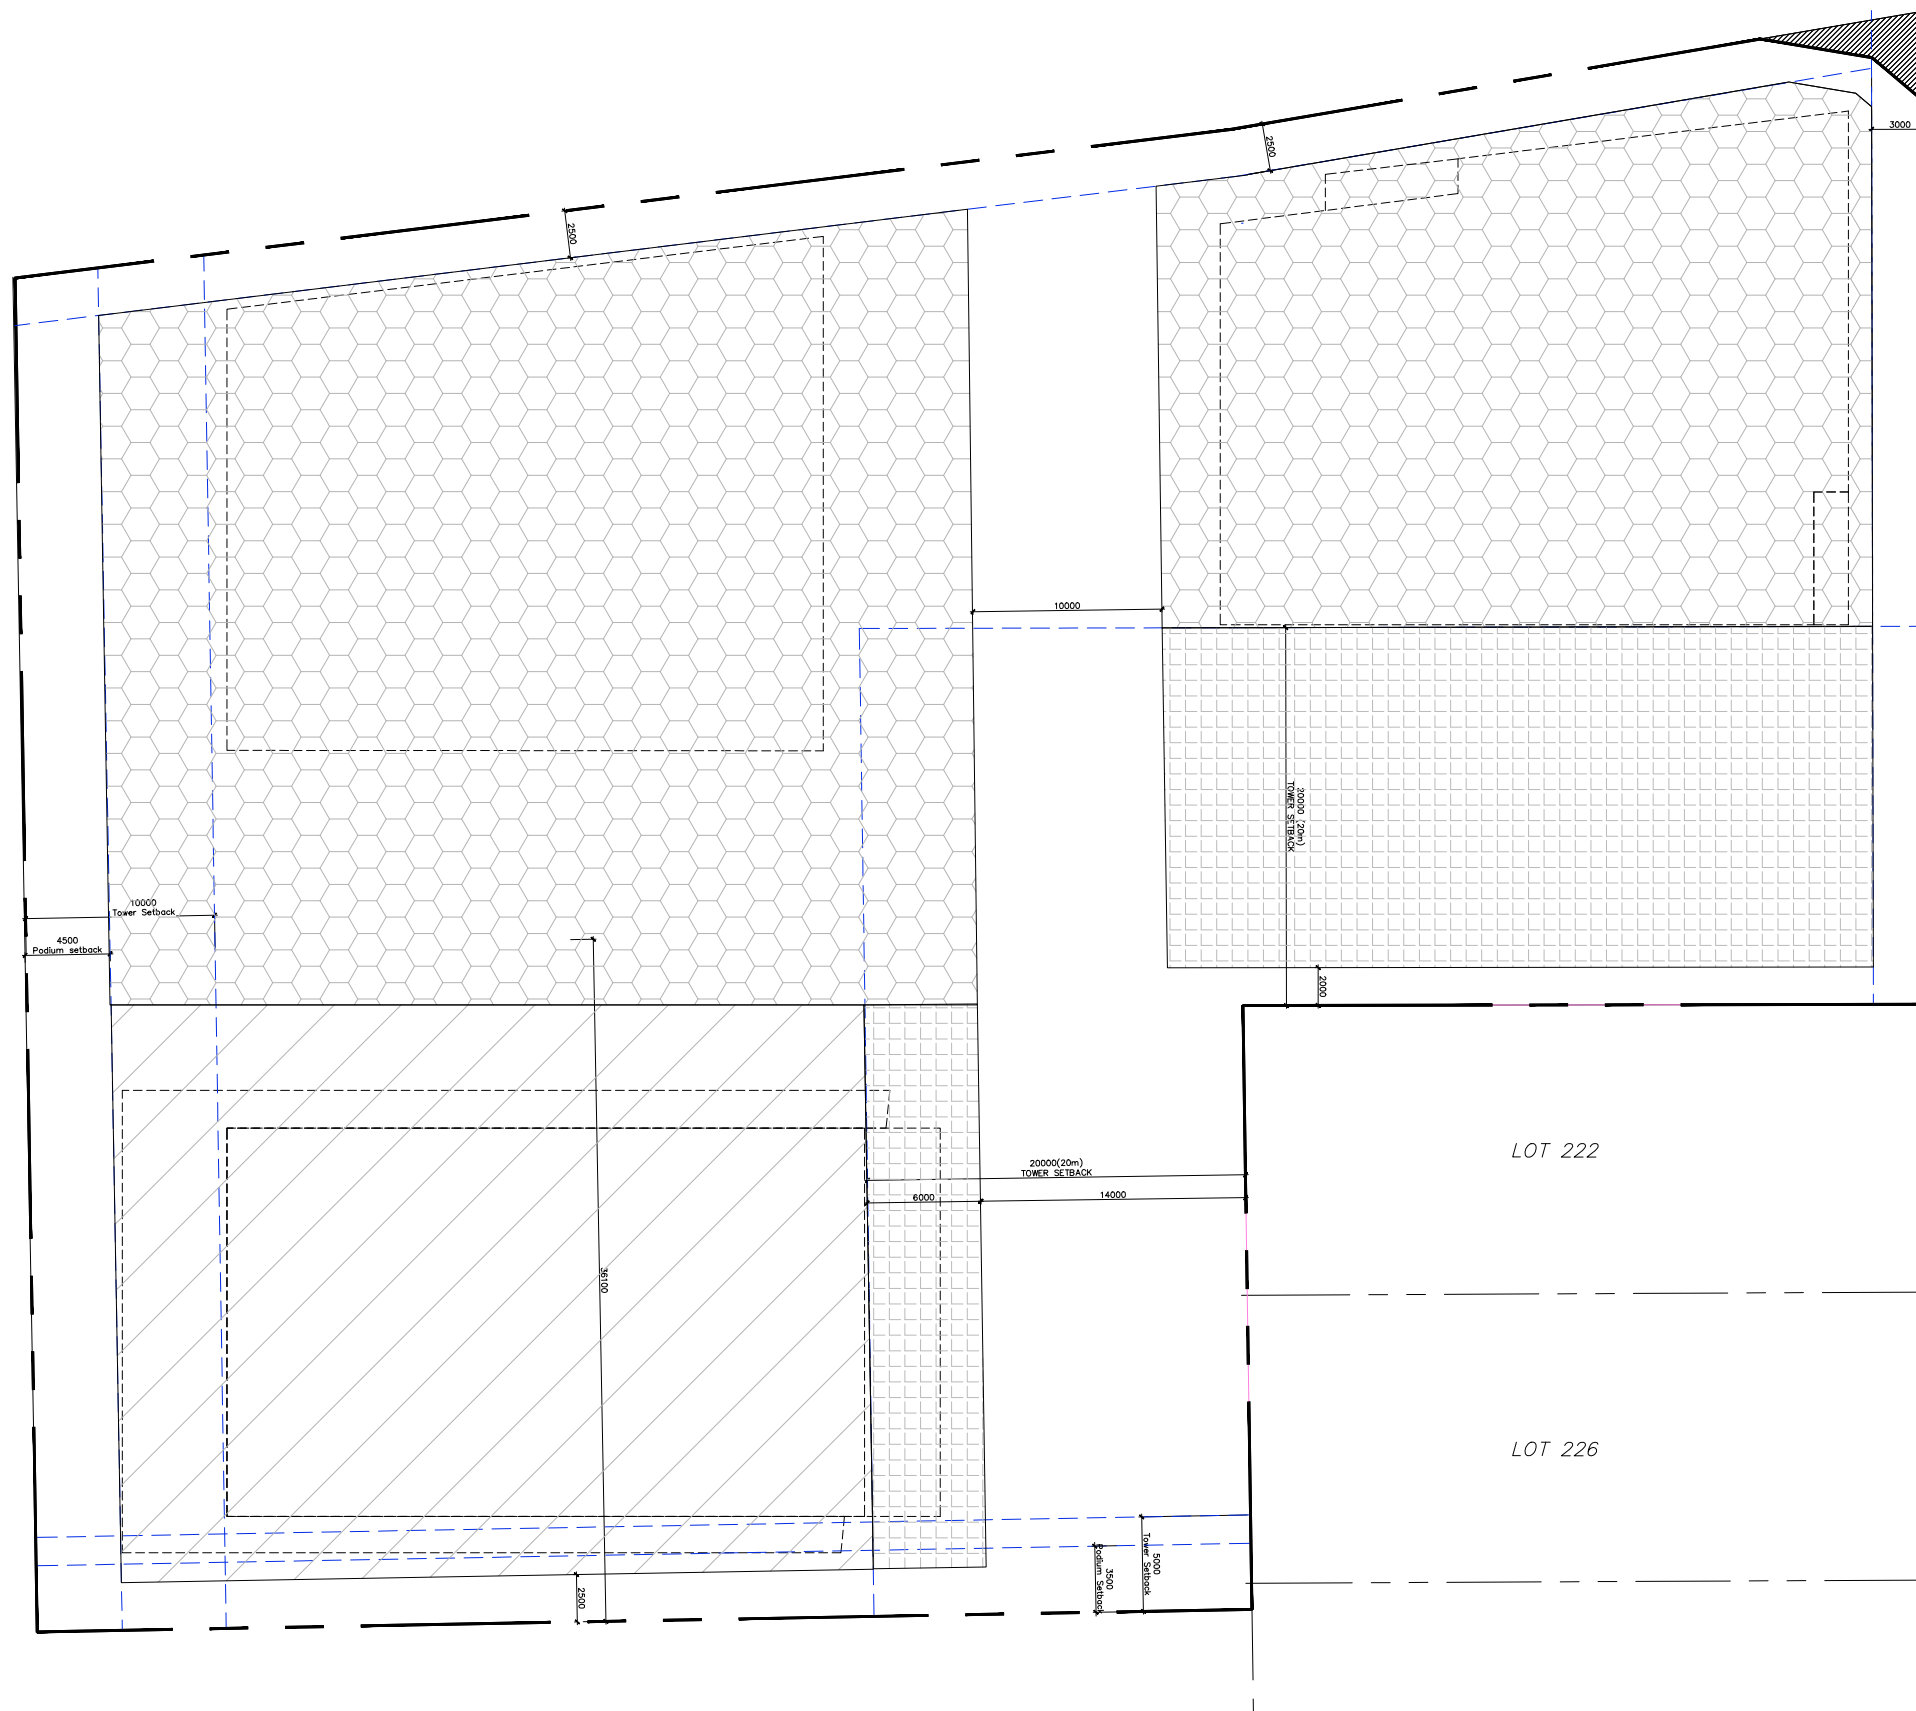

 -  AREA 'A'
126m (40 Storeys)
-  AREA 'B'
96m (30 Storeys)
-  AREA 'C'
24m (6 Storeys)
-  AREA 'D'
No Building Above
Grade Permitted

2026 SCOTT STREET

