


C:\Temp\AcPublish_10220123081-Zoning.dwg, PLAN A, Aug 19, 2026 - 11:13am, abibi

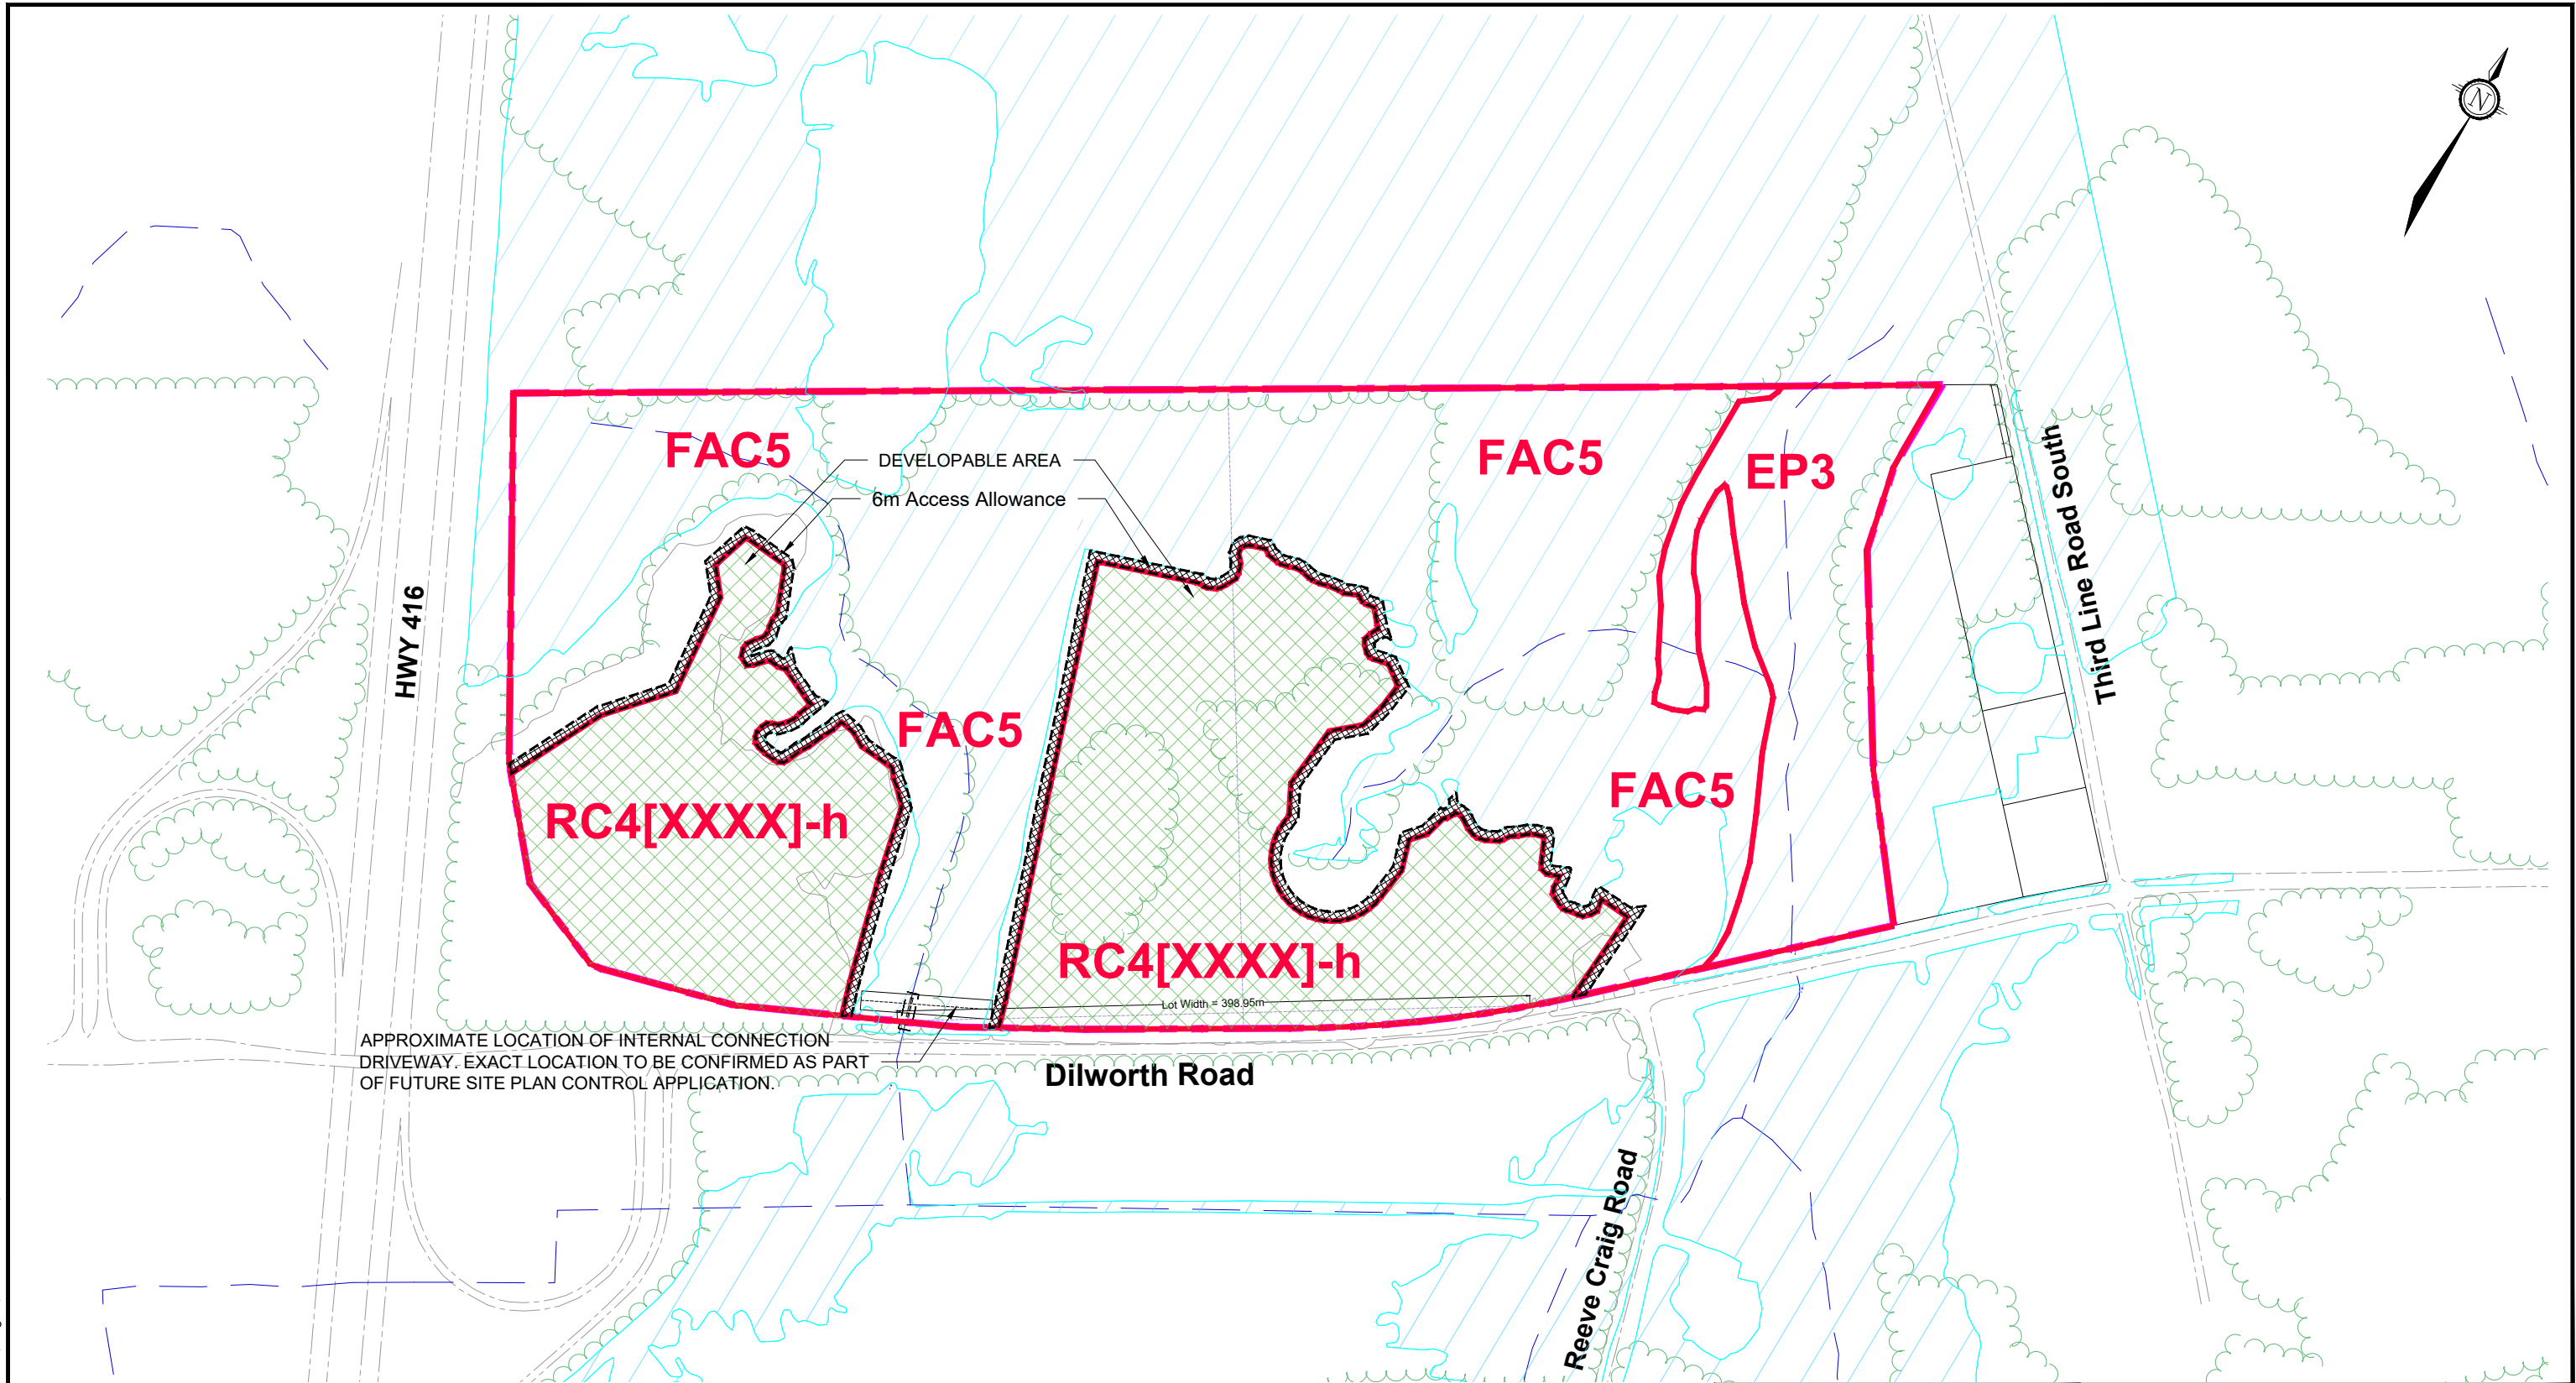

Existing Floodline
(GEMTEC, Grading Plan Post Cut-Fill Work, Dated October 24, 2023)



Engineers, Planners & Landscape Architects
Suite 200, 240 Michael Cowpland Drive
Ottawa, Ontario, Canada K2M 1P6

Telephone (613) 254-9643
Facsimile (613) 254-5867
Website www.novatech-eng.com

City of Ottawa
2095 DILWORTH ROAD

PLAN A: SUGGESTED ZONING

SCALE 1 : 4000

DATE	JOB	FIGURE
AUG 2026	123081	123081-Zoning