
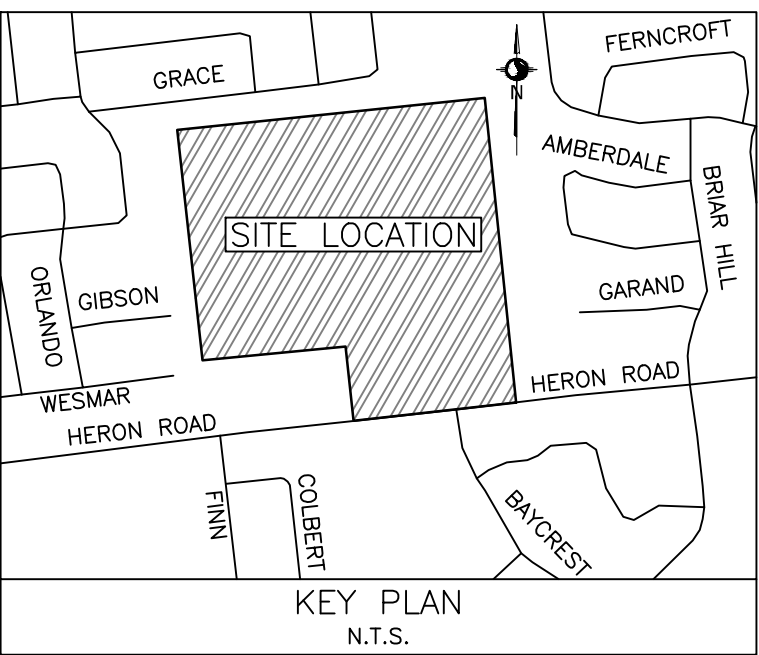


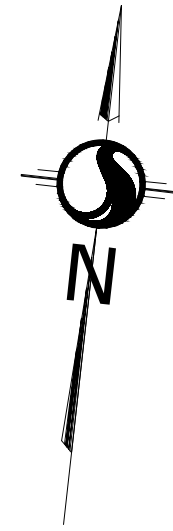


Stantec Consulting Ltd.
400 - 1331 Clyde Avenue
Ottawa ON
Tel. 613.722.4420
www.stantec.com

Copyright Reserved

The Contractor shall verify and be responsible for all dimensions. DO NOT scale the drawing - any errors or omissions shall be reported to Stantec without delay.
The Copyrights to all designs and drawings are the property of Stantec. Reproduction or use for any purpose other than that authorized by Stantec is forbidden.

Legend

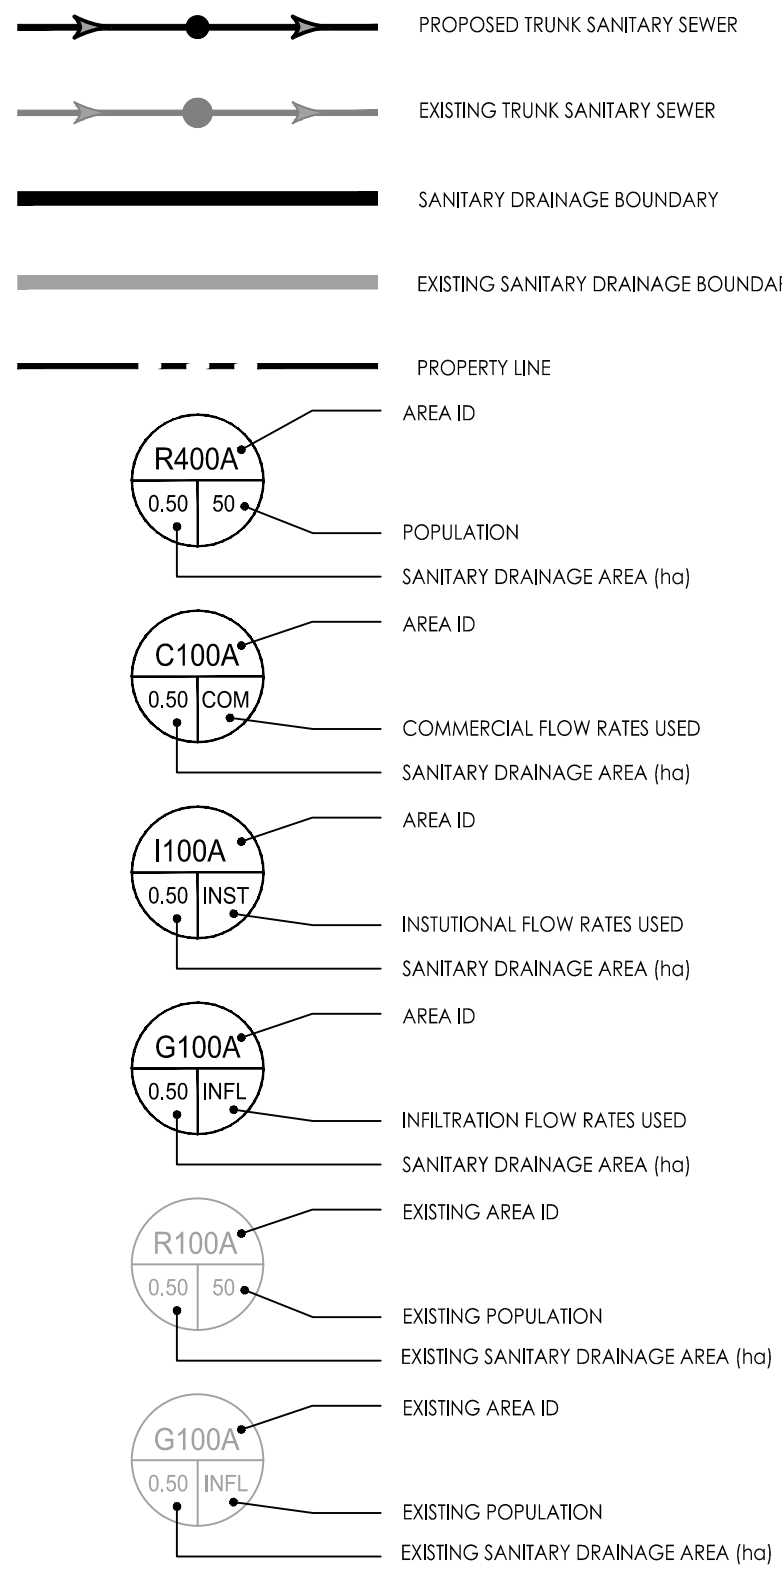

Notes

Revision	By	Appd.	YY.MM.DD
3	REVISED PER SITE PLAN FOR REVIEW	MJS	DT 26.07.27
2	REVISED AS PER DRAFT PLAN	MJS	DT 24.07.16
1	REVISED AS PER CITY COMMENTS	MJS	DT 23.10.20
0	ISSUED TO CITY FOR REVIEW	MJS	DT 22.10.04

File Name:	160410368 DB-DRAFT	MJS	KS	MJS	22.06.10
		Dwn.	Chkd.	Dsgn.	YY.MM.DD

Permit-Seal

Client/Project
CANADA LANDS COMPANY

1495 HERON ROAD


OTTAWA, ON, CANADA

Title
CONCEPTUAL SANITARY SEWER SYSTEM

Project No. 160410368	Scale 1:750	0 7.5 22.5 37.5m
Drawing No.	Sheet	Revision

SAN-1 7 of 7

3

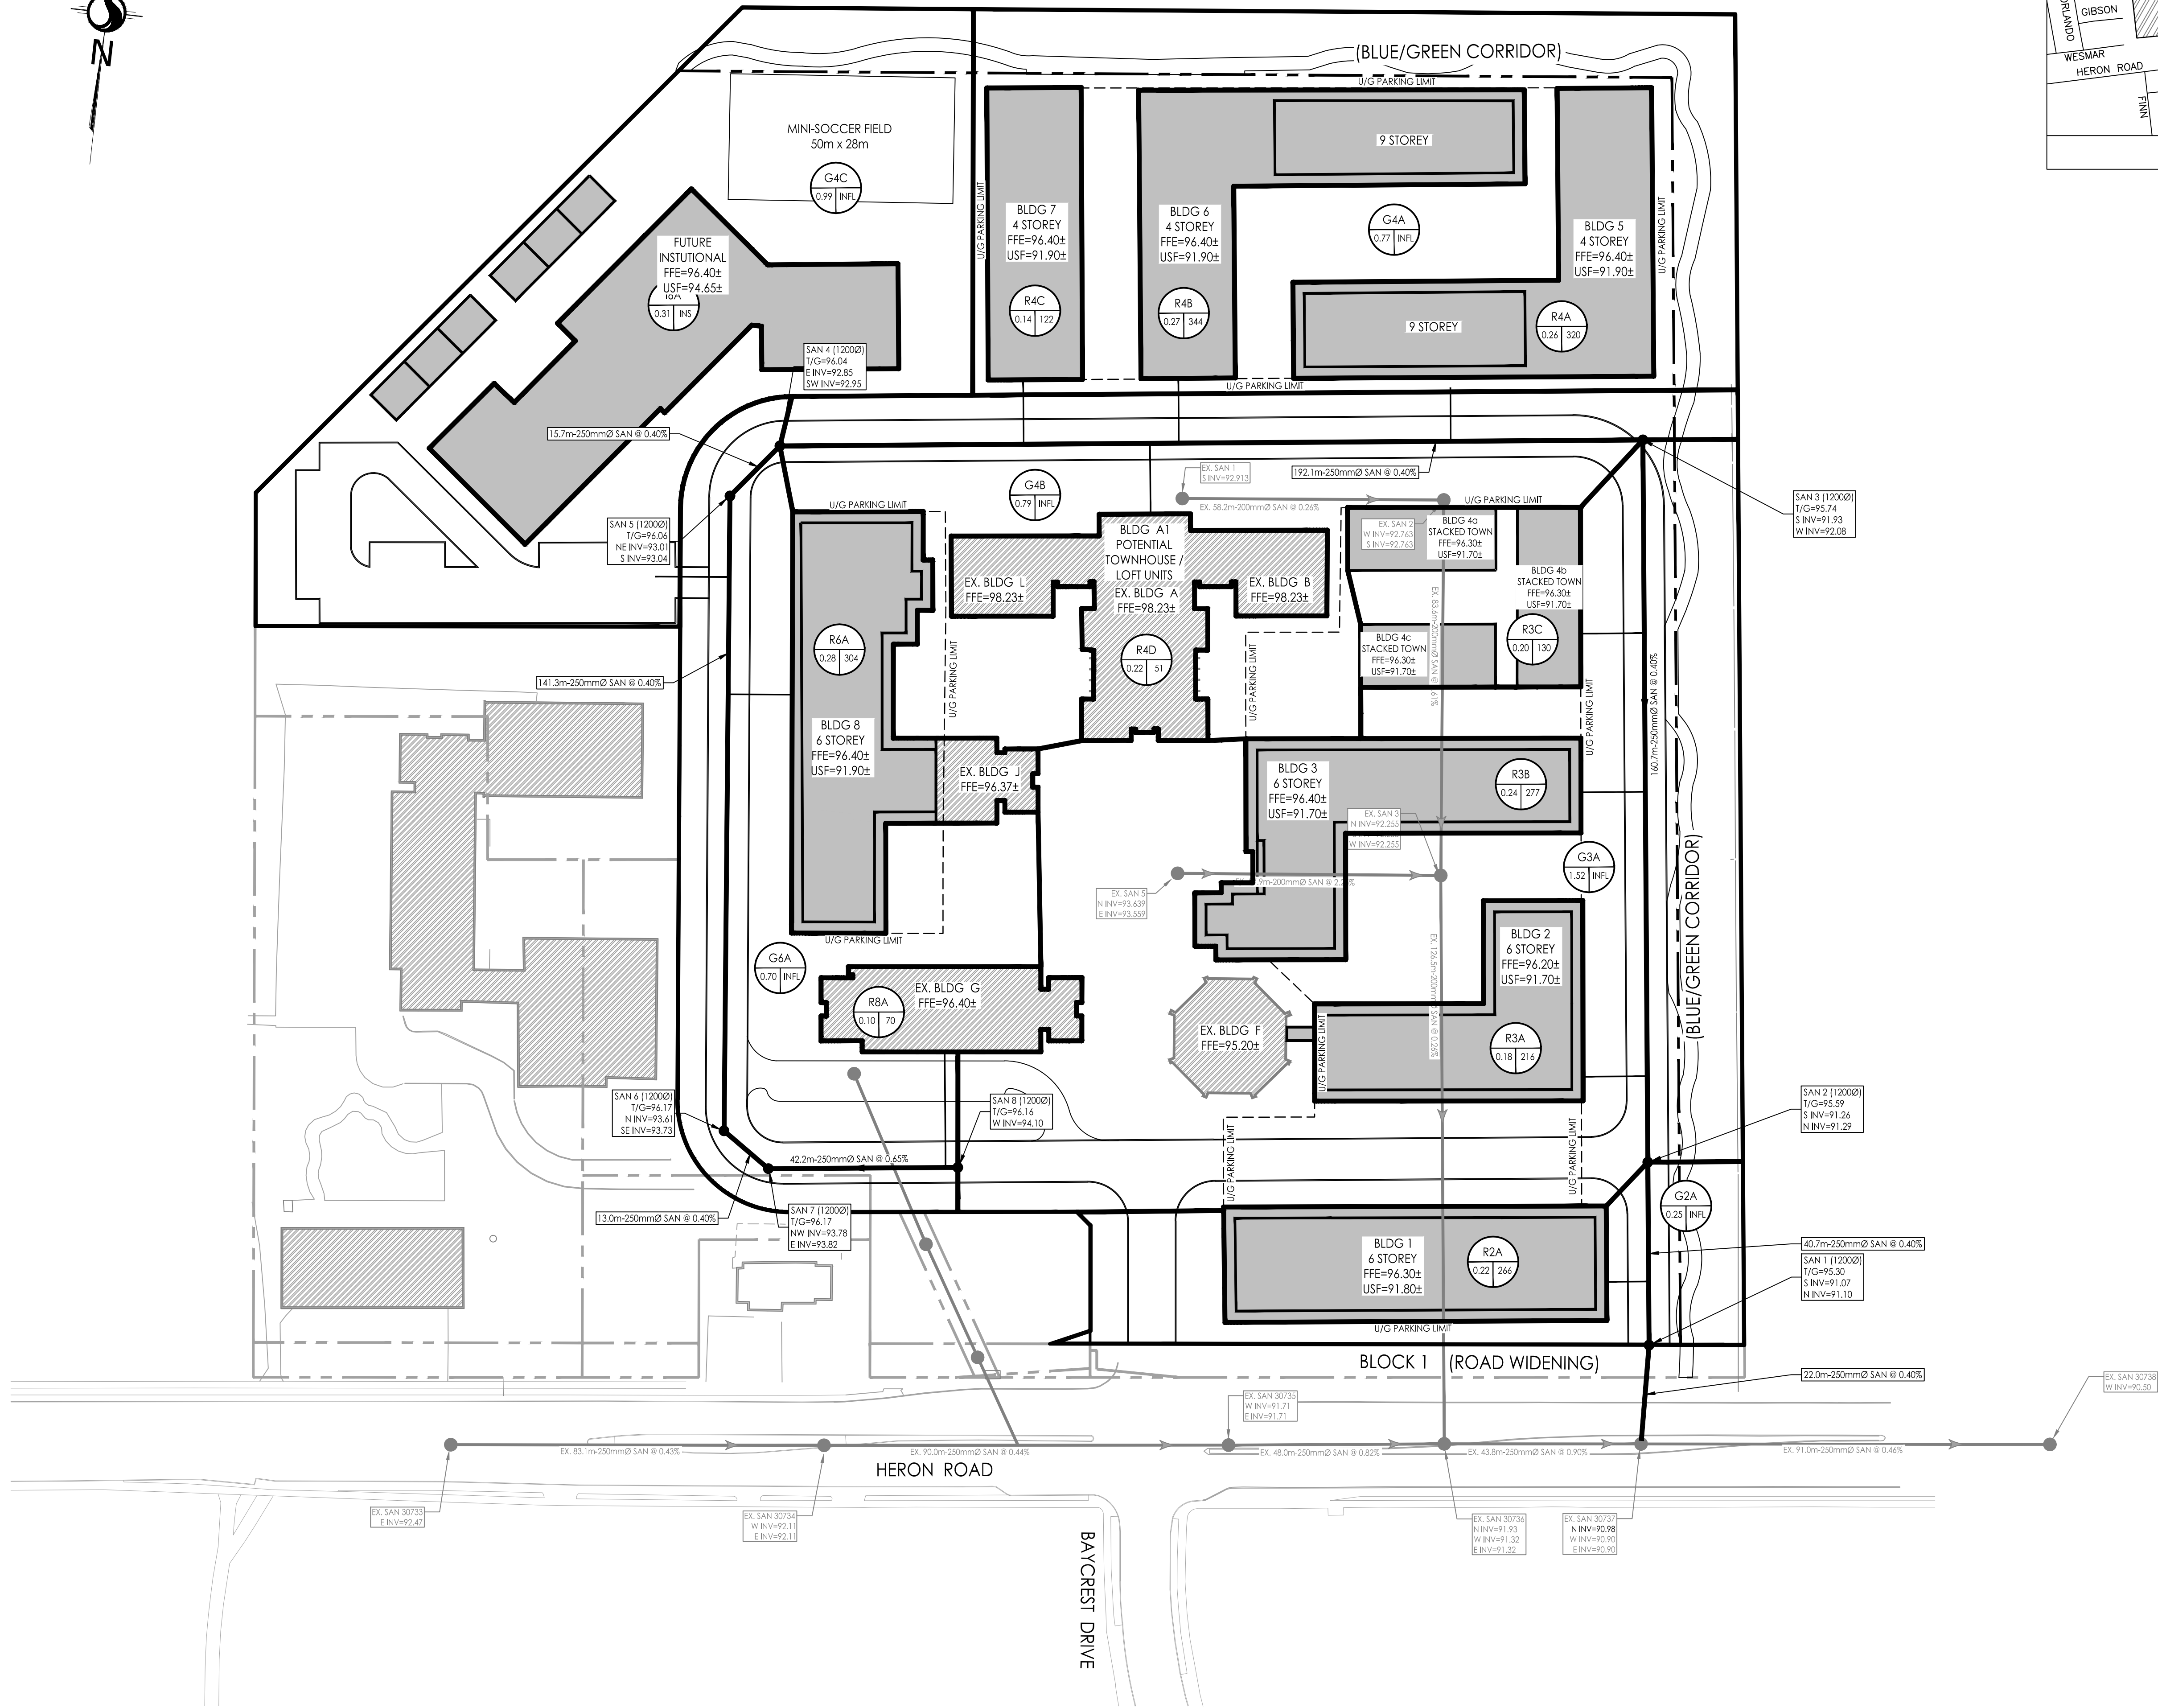

\\s01\1596\1596_1596_CAD\Drawings\160410368 DB-DRAFT.dwg
2024/07/27 15:30:45 S:\1596\1596.dwg

ORIGINAL SHEET - ARCH D