




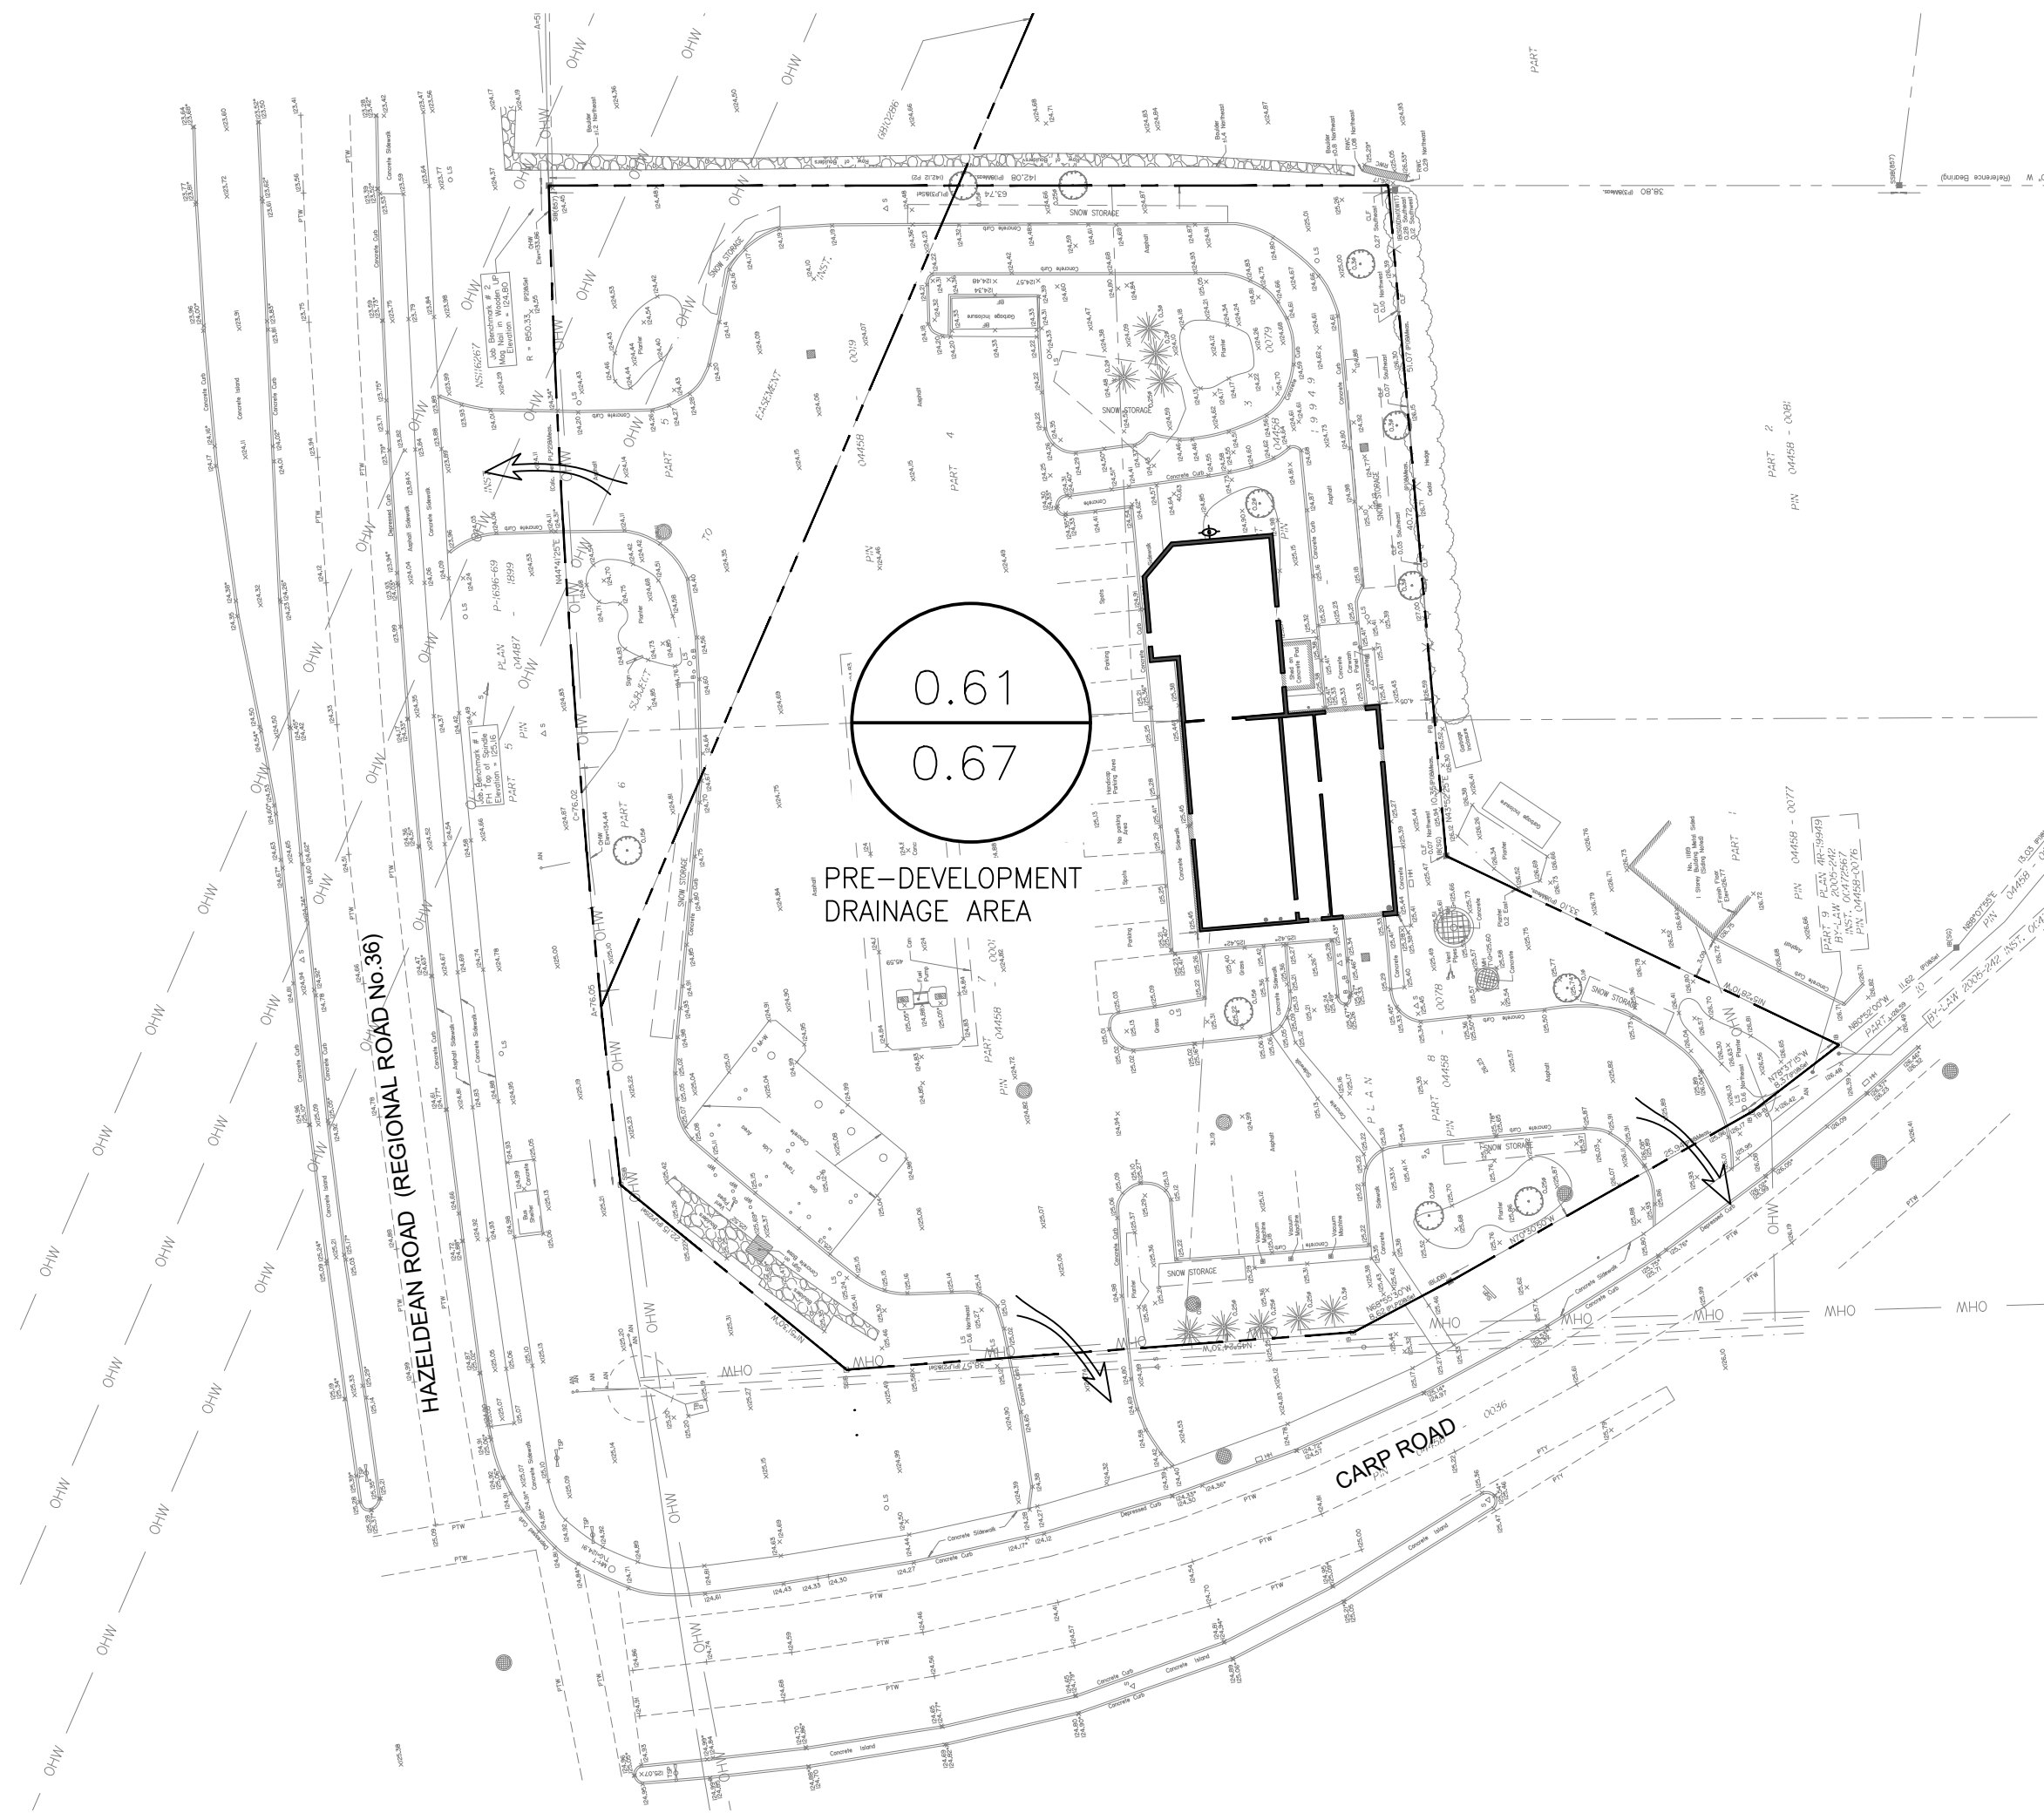

1 PRE-DEVELOPMENT DRAINAGE PLAN  
P-304 1:500

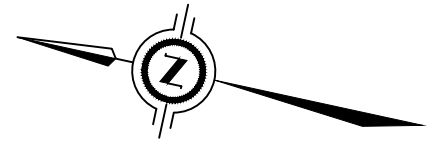

2 POST-DEVELOPMENT DRAINAGE PLAN  
P-304 1:500

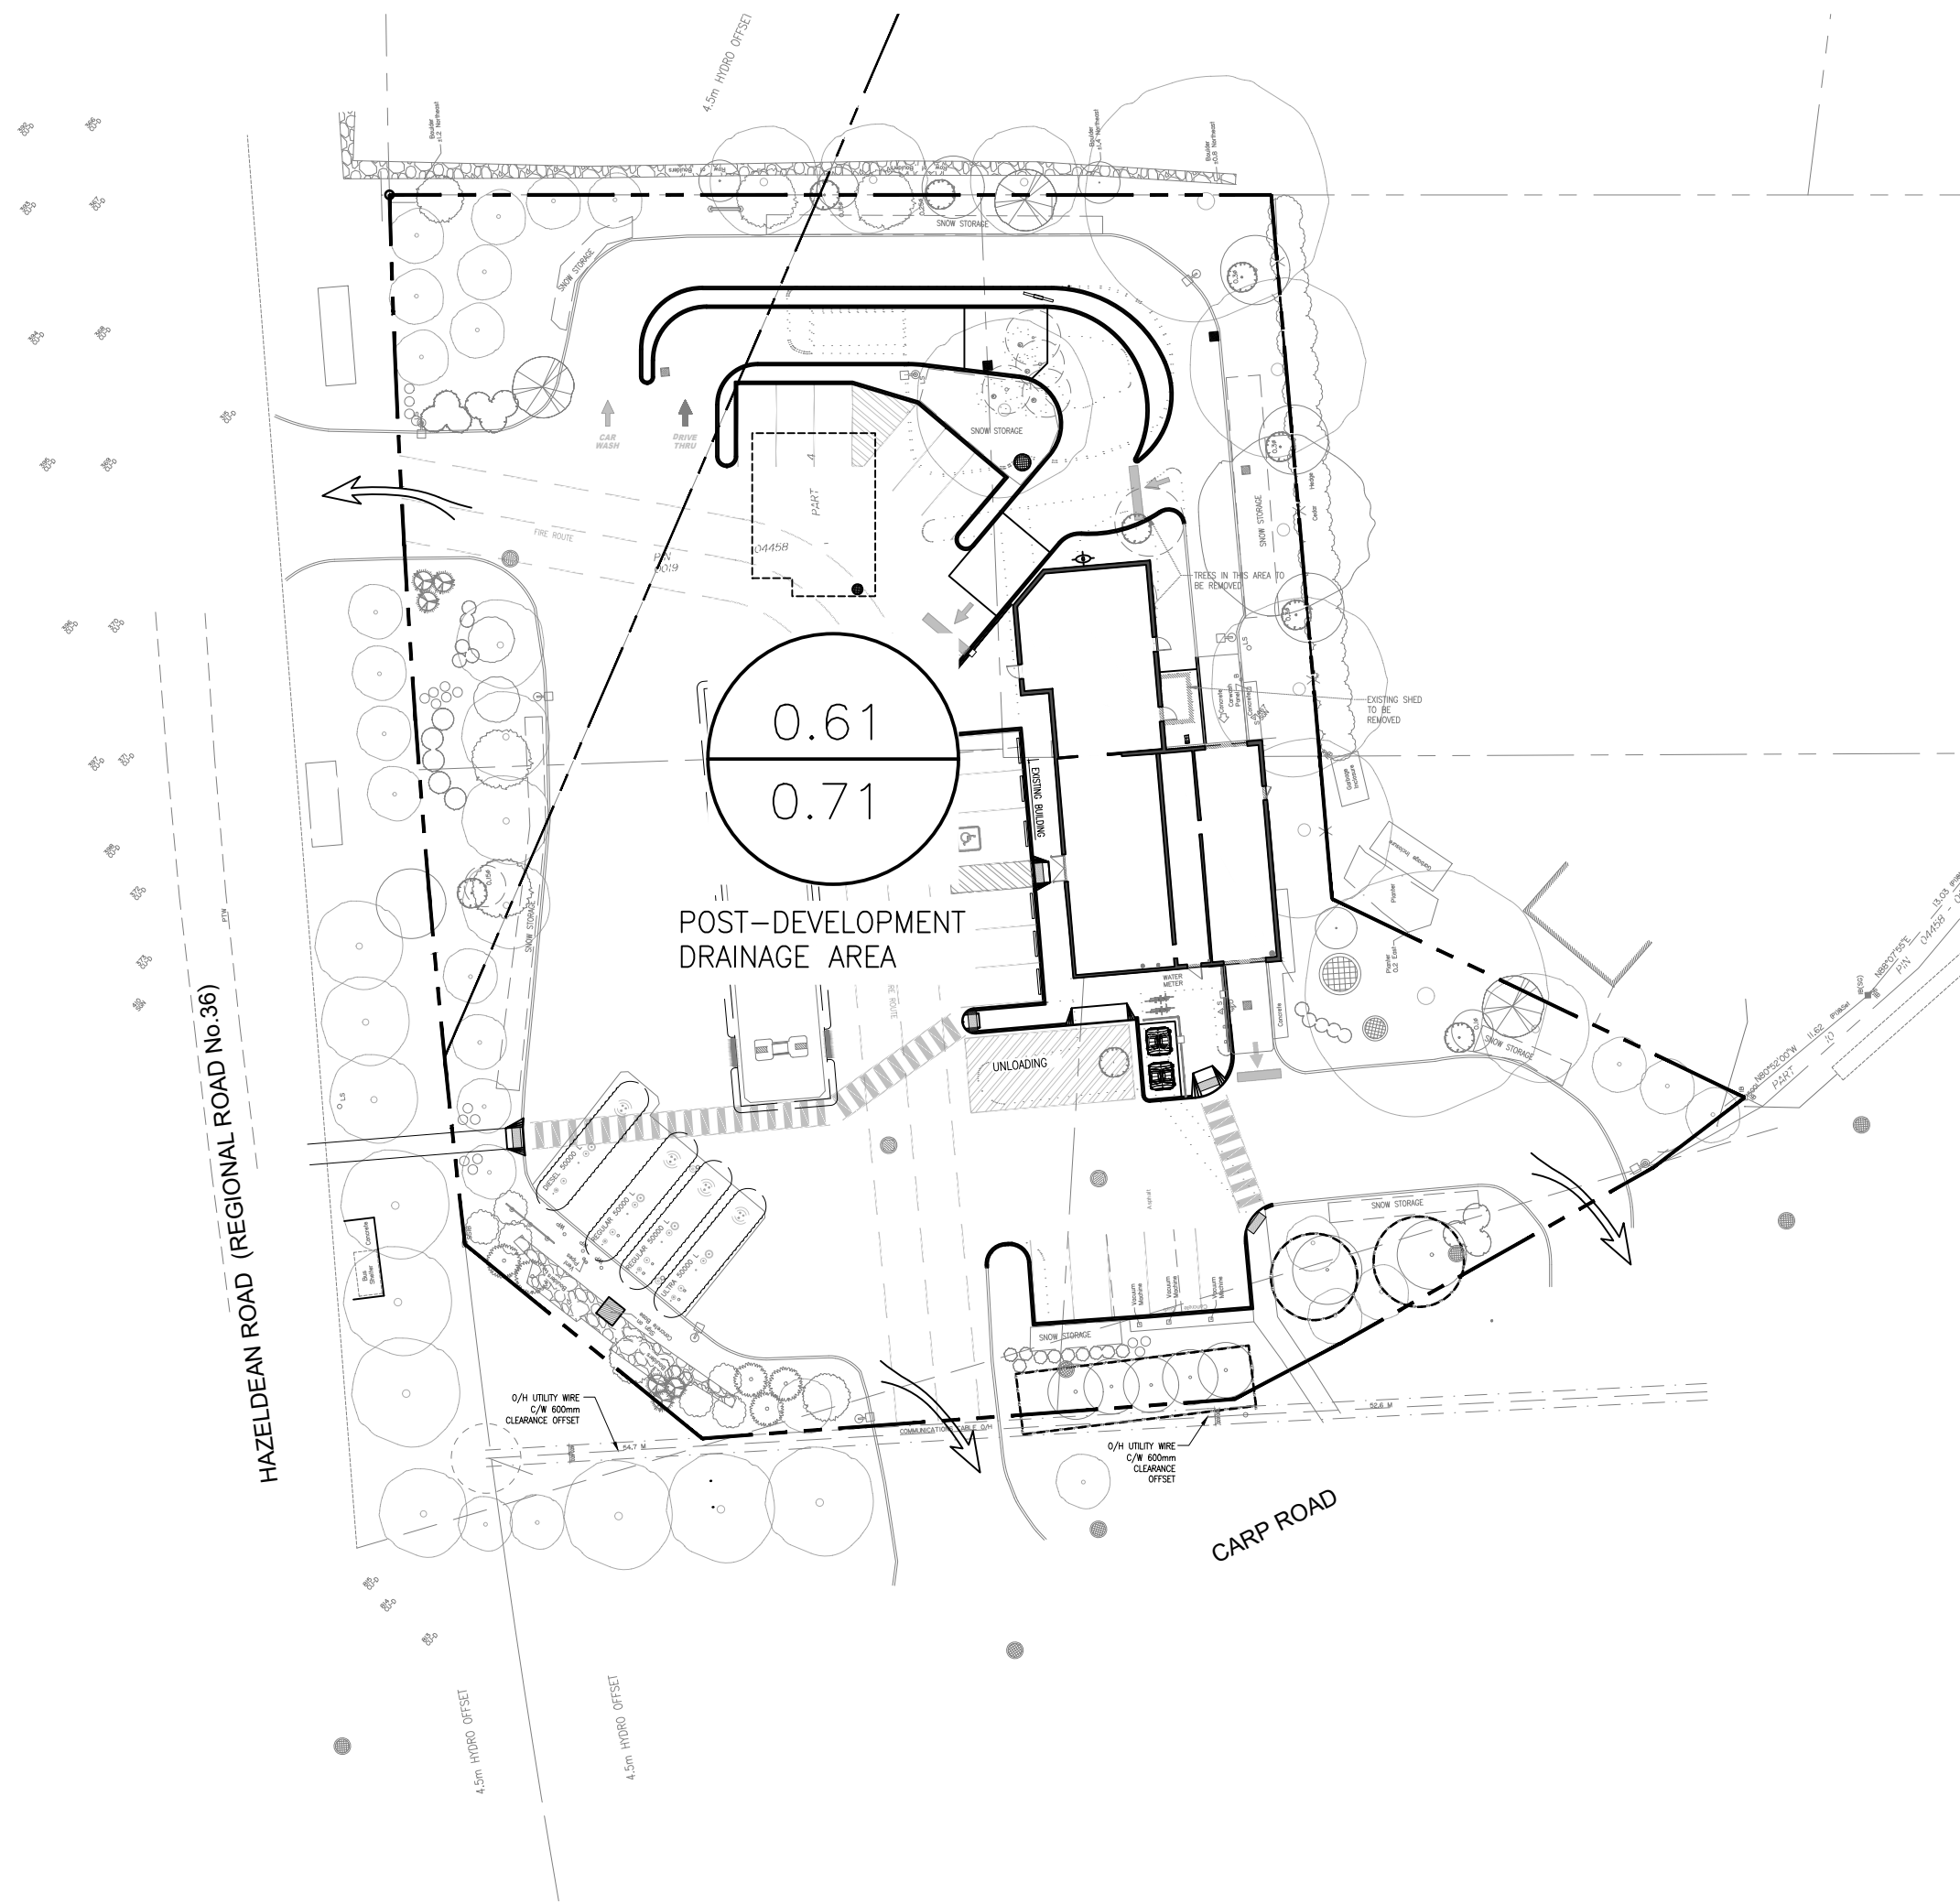

KEY PLAN  
NTS

#### GENERAL NOTES

1. VERIFY ALL DIMENSIONS PRIOR TO CONSTRUCTION.
2. DO NOT SCALE DRAWINGS.
3. REPORT ALL DISCOVERIES OF ERRORS, OMISSIONS OR DISCREPANCIES TO THE DESIGN ENGINEER AS APPLICABLE.
4. USE ONLY LATEST REVISED DRAWINGS OR THOSE THAT ARE MARKED "ISSUED FOR CONSTRUCTION".
5. DESIGN AND CONSTRUCTION OF THIS PROJECT SHALL COMPLY WITH THE PROVINCIAL AND LOCAL BUILDING CODES LATEST EDITION.
6. ALL WORKS AND MATERIALS USED SHALL COMPLY AS REQUIRED BY THE BUILDING CODE LATEST EDITION.
7. THIS DRAWING SHALL BE READ IN CONJUNCTION WITH ALL RELEVANT DRAWINGS & SPECIFICATIONS.
8. EVERYTHING IS TO BE CONSIDERED NEW UNLESS SPECIFIED EXISTING OTHERWISE.

#### TOPOGRAPHIC PLAN OF SURVEY OF PART OF LOT 23 CONCESSION 12 GEOGRAPHIC TOWNSHIP OF GOULBOURN CITY OF OTTAWA

Surveyed by Annis, O'Sullivan, Vollebakk Ltd.

Underground Utility Services Marked on Surface (Paint) By a Third Party Located & Illustrated As Shown on This Plan

Bearings are grid, derived from Can-Net 2016 Real Time Network GPS observations, UTM Zone 18 (75° West Longitude) NAD-83 (CSRS) (2010).

For bearing comparisons, a rotation of 0°46'00" clockwise was applied to bearings on plan P1, P2 & P3.

#### ELEVATION NOTES

1. Elevations shown are geodetic and are referred to the CGVD28 geodetic datum, derived from Benchmark No. 0011968U118 having an elevation of 126.180 metres.
2. It is the responsibility of the user of this information to verify that the job benchmark has not been altered or disturbed and that it's relative elevation and description agrees with the information shown on this drawing.

#### LEGEND

- EXISTING CATCHBASIN
- EXISTING MANHOLE
- EXISTING CATCHBASIN MANHOLE
- NEW MANHOLE
- NEW CATCHBASIN
- AREA (ha)  
RUNOFF COEFFICIENT
- OVERLAND FLOW

| REVISION TABLE |                          |                        |
|----------------|--------------------------|------------------------|
| REV.           | DESCRIPTION              | DRAWN   APP'D.<br>DATE |
| 1              | REVISED AS PER SITE PLAN | BL JS<br>31 AUG '26    |
|                |                          |                        |
|                |                          |                        |


| ISSUE TABLE |                |            |
|-------------|----------------|------------|
| TO          | FOR            | DATE       |
| SUNCOR      | ISSUED FOR SPA | 17 APR '26 |
| SUNCOR      | ISSUED FOR SPA | 31 AUG '26 |
|             |                |            |
|             |                |            |
|             |                |            |

METRIC  
ALL DIMENSIONS ARE IN MILLIMETRES U.N.O.. CONTRACTOR TO CHECK/VERIFY ALL DIMENSIONS PRIOR TO COMMENCEMENT OF WORK. ALL DISCREPANCIES TO BE REPORTED TO THE PROJECT DESIGNER. DO NOT SCALE DRAWINGS.

SEAL



CONSULTANT

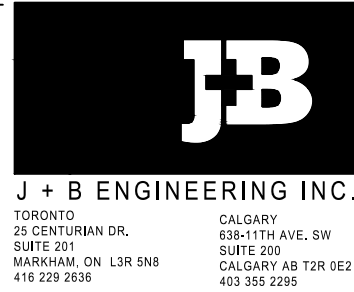

DRAWING TITLE:  
**PRE VS POST  
DEVELOPEMNT  
DRAINAGE PLAN**

PROJECT:

**6250 HAZELDEAN ROAD  
& CARP ROAD  
STITTSVILLE , ON**

|                    |              |                                          |
|--------------------|--------------|------------------------------------------|
| DRAWN BY:          | BL           | CAD INFO:<br>SHEET SIZE<br>D (559 x 864) |
| DRAWING SCALE:     | 1:500        | PETRO-CANADA                             |
| DATE DRAWN:        | 17 APR '26   | CONSULTANT<br>250358-P-304               |
| CHECKED BY:        |              | PLOT SCALE 1:1                           |
| APPROVED BY:       |              | PLOT DATE                                |
|                    |              | PLOT CONFIGURATION                       |
| STD No./OUTLET No. | <b>65044</b> | SHEET No.<br><b>P304</b>                 |