


MATERIAL TAG LEGEND

- BM-1 BRICK MASONRY VENEER - TYPE 1
- ALP-1 ALUMINUM PANEL - TYPE 1
- ALP-2 ALUMINUM PANEL - TYPE 2
- GLHS-1 GLASS FROSTED - LAMINATED AND HEAT STRENGTHENED
- GLHS-2 GLASS - LAMINATED AND HEAT STRENGTHENED
- SP-1 SPANDREL GLASS - REFER TO SPEC FINISH
- LV ALUMINUM LOUVER (PREFINISHED)
- GL-1 GLASS - REFER TO SPECS
- CSS CURROGATED STEEL

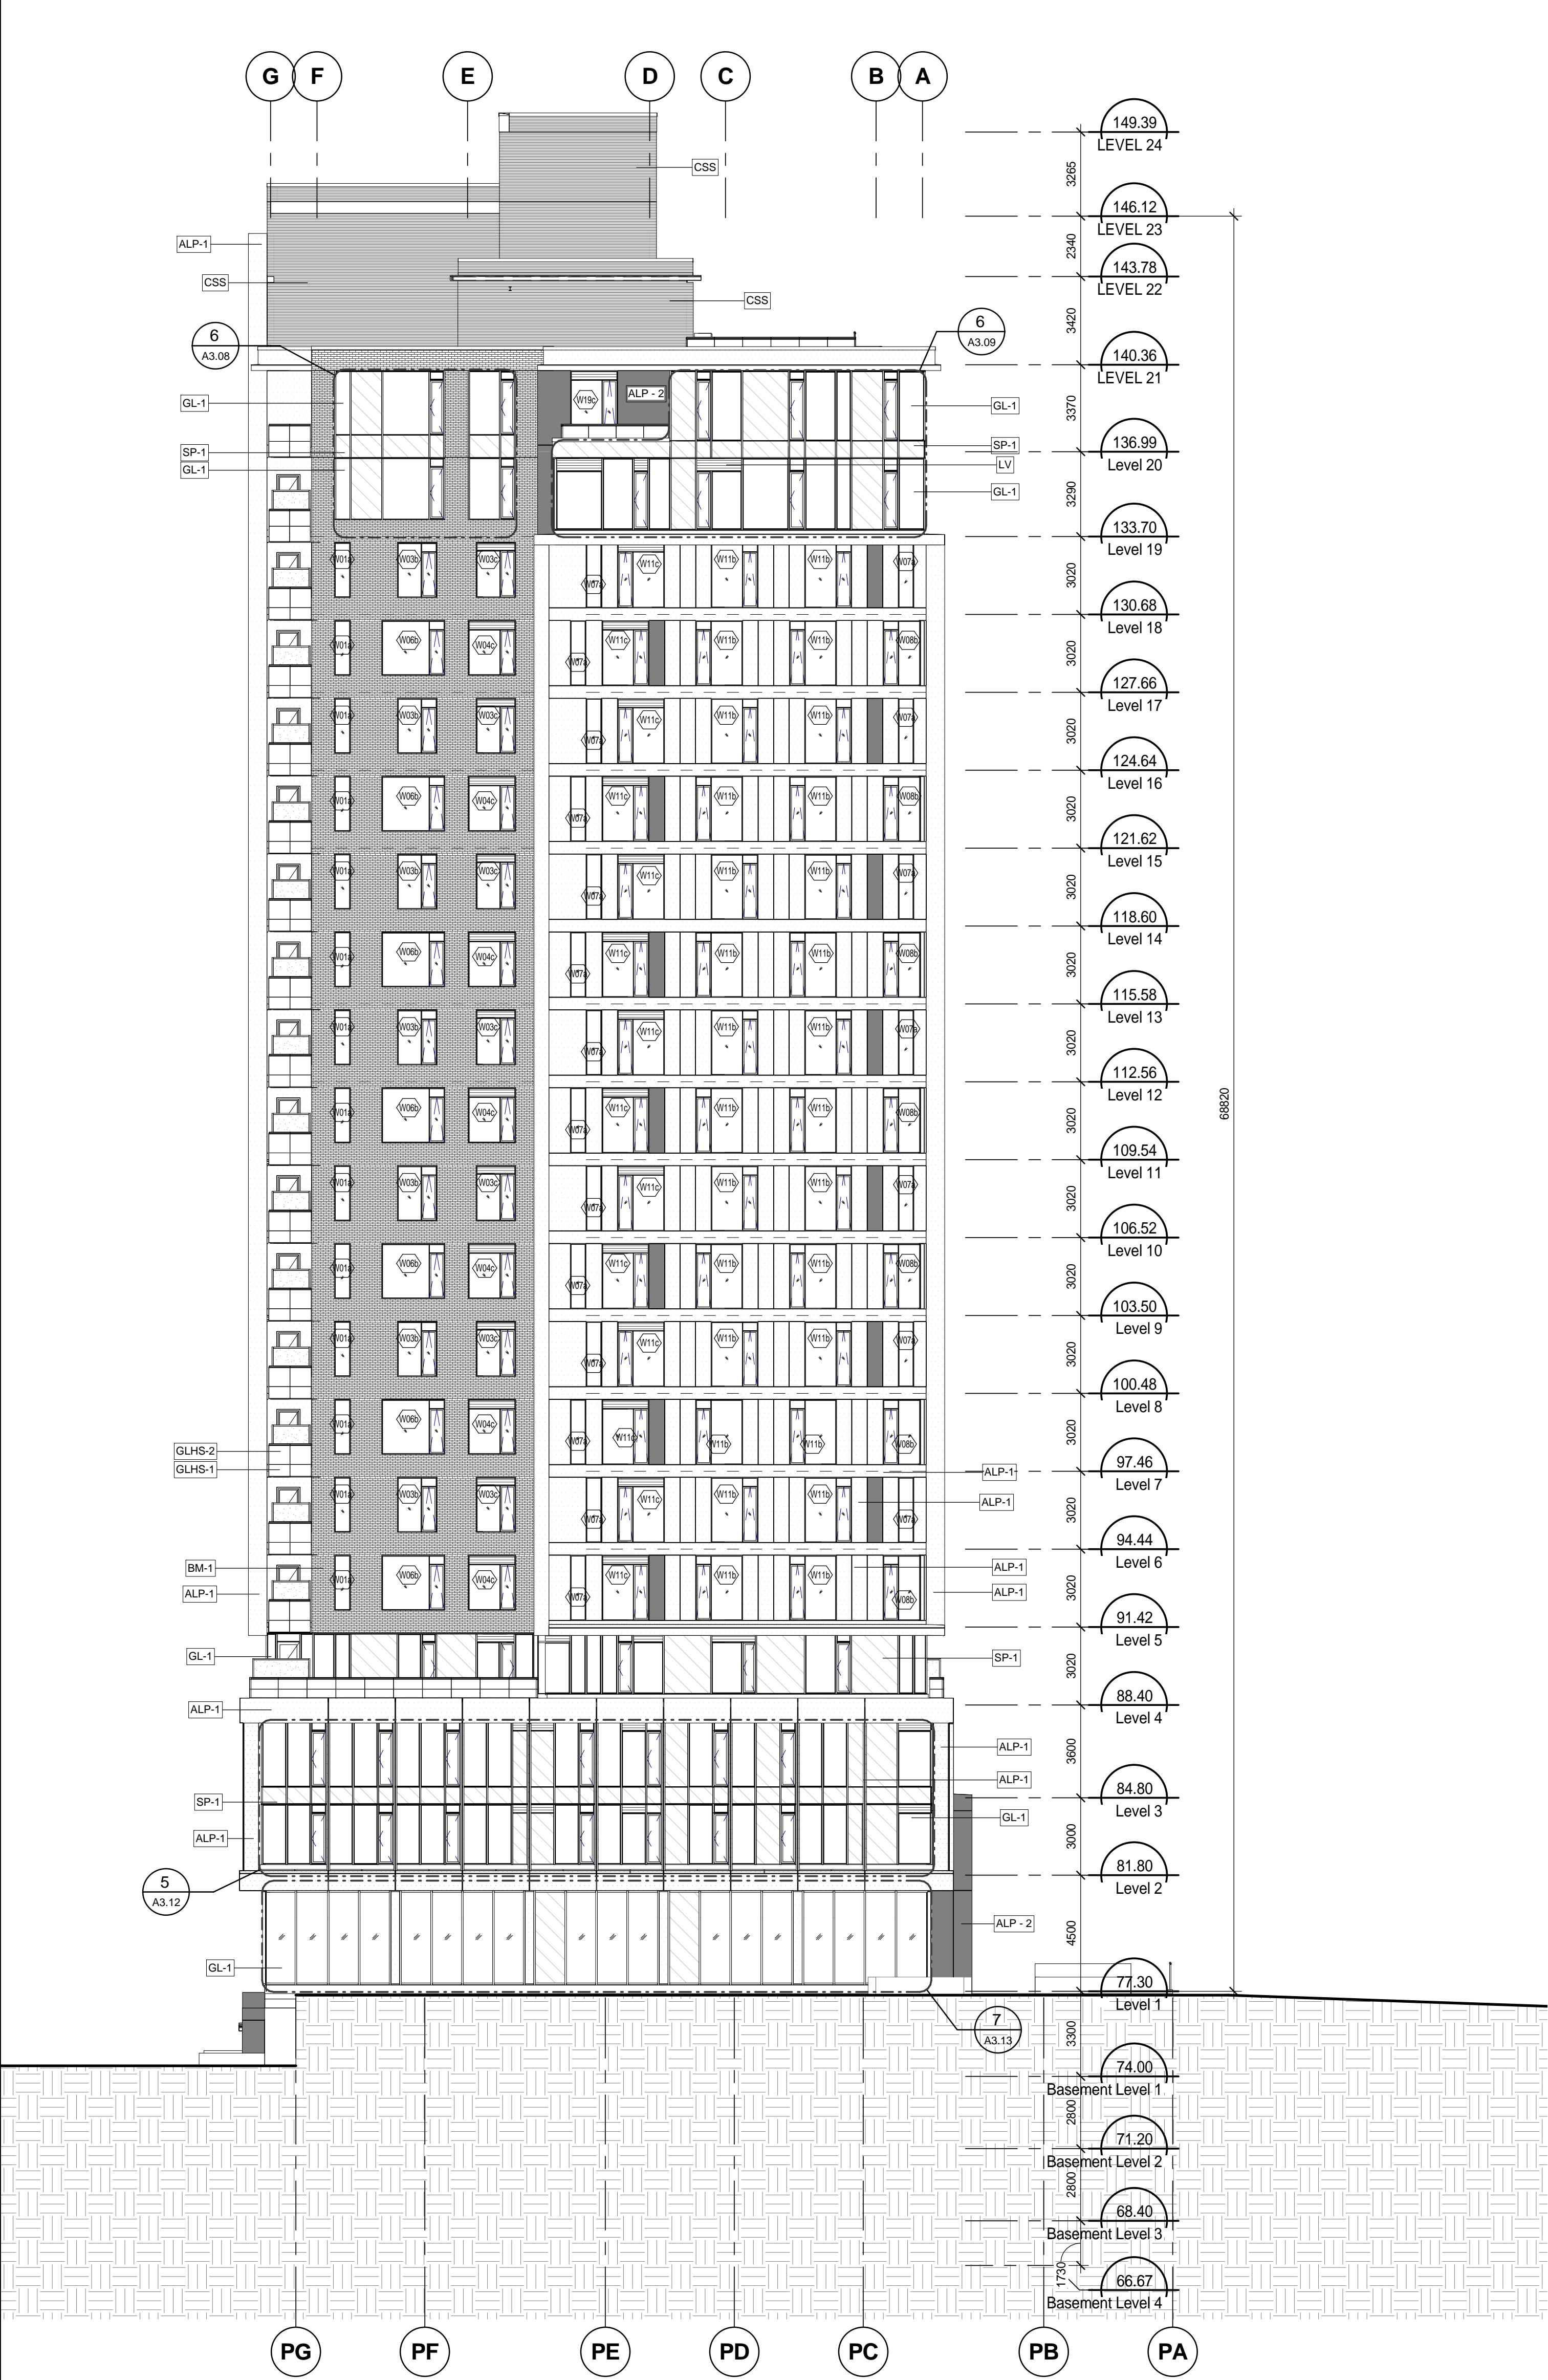

1 NORTH ELEVATION
SCALE: 1 : 150



2 EAST ELEVATION
SCALE: 1 : 150

B. 18.11.09 ISSUED FOR SITE PLAN APPLICATION REVISION 1
 B. 18.10.13 ISSUED FOR 60% REVIEW
 B. 18.08.13 ISSUED FOR 33% REVIEW
 B. 18.08.07 ISSUED FOR SITE PLAN APPLICATION

It is the responsibility of the appropriate contractor to check and verify all dimensions on site and report all errors and/or omissions to the engineer.
 All contractors must comply with all
 Do not scale drawings.
 This drawing may not be used for construction until signed.
 Copyright reserved.

Hobin Architecture Incorporated
 63 Pamela Street
 Ottawa, Ontario
 Canada K1S 3K7
 T: 613-238-7200
 F: 613-235-2005
 E: mail@hobinarc.com
 hobinarc.com

PROJECT:
RIOCAN - CITY PARK PHASE 2
 2280 City Park Drive

DRAWING TITLE:
ELEVATIONS

DATE: 30/09/14
SCALE: As Indicated

PROJECT: 1758
DRAWING NO.: A3.01


REVISION NO.: 0

MATERIAL TAG LEGEND

- BM-1 BRICK MASONRY VENEER - TYPE 1
- ALP-1 ALUMINUM PANEL - TYPE 1
- ALP-2 ALUMINUM PANEL - TYPE 2
- GLHS-1 GLASS FROSTED - LAMINATED AND HEAT STRENGTHENED
- GLHS-2 GLASS - LAMINATED AND HEAT STRENGTHENED
- SP-1 SPANDREL GLASS - REFER TO SPEC FINISH
- LV ALUMINUM LOUVER (PREFINISHED)
- GL-1 GLASS - REFER TO SPECS
- CSS CURROGATED STEEL



1 SOUTH ELEVATION
SCALE: 1 : 150

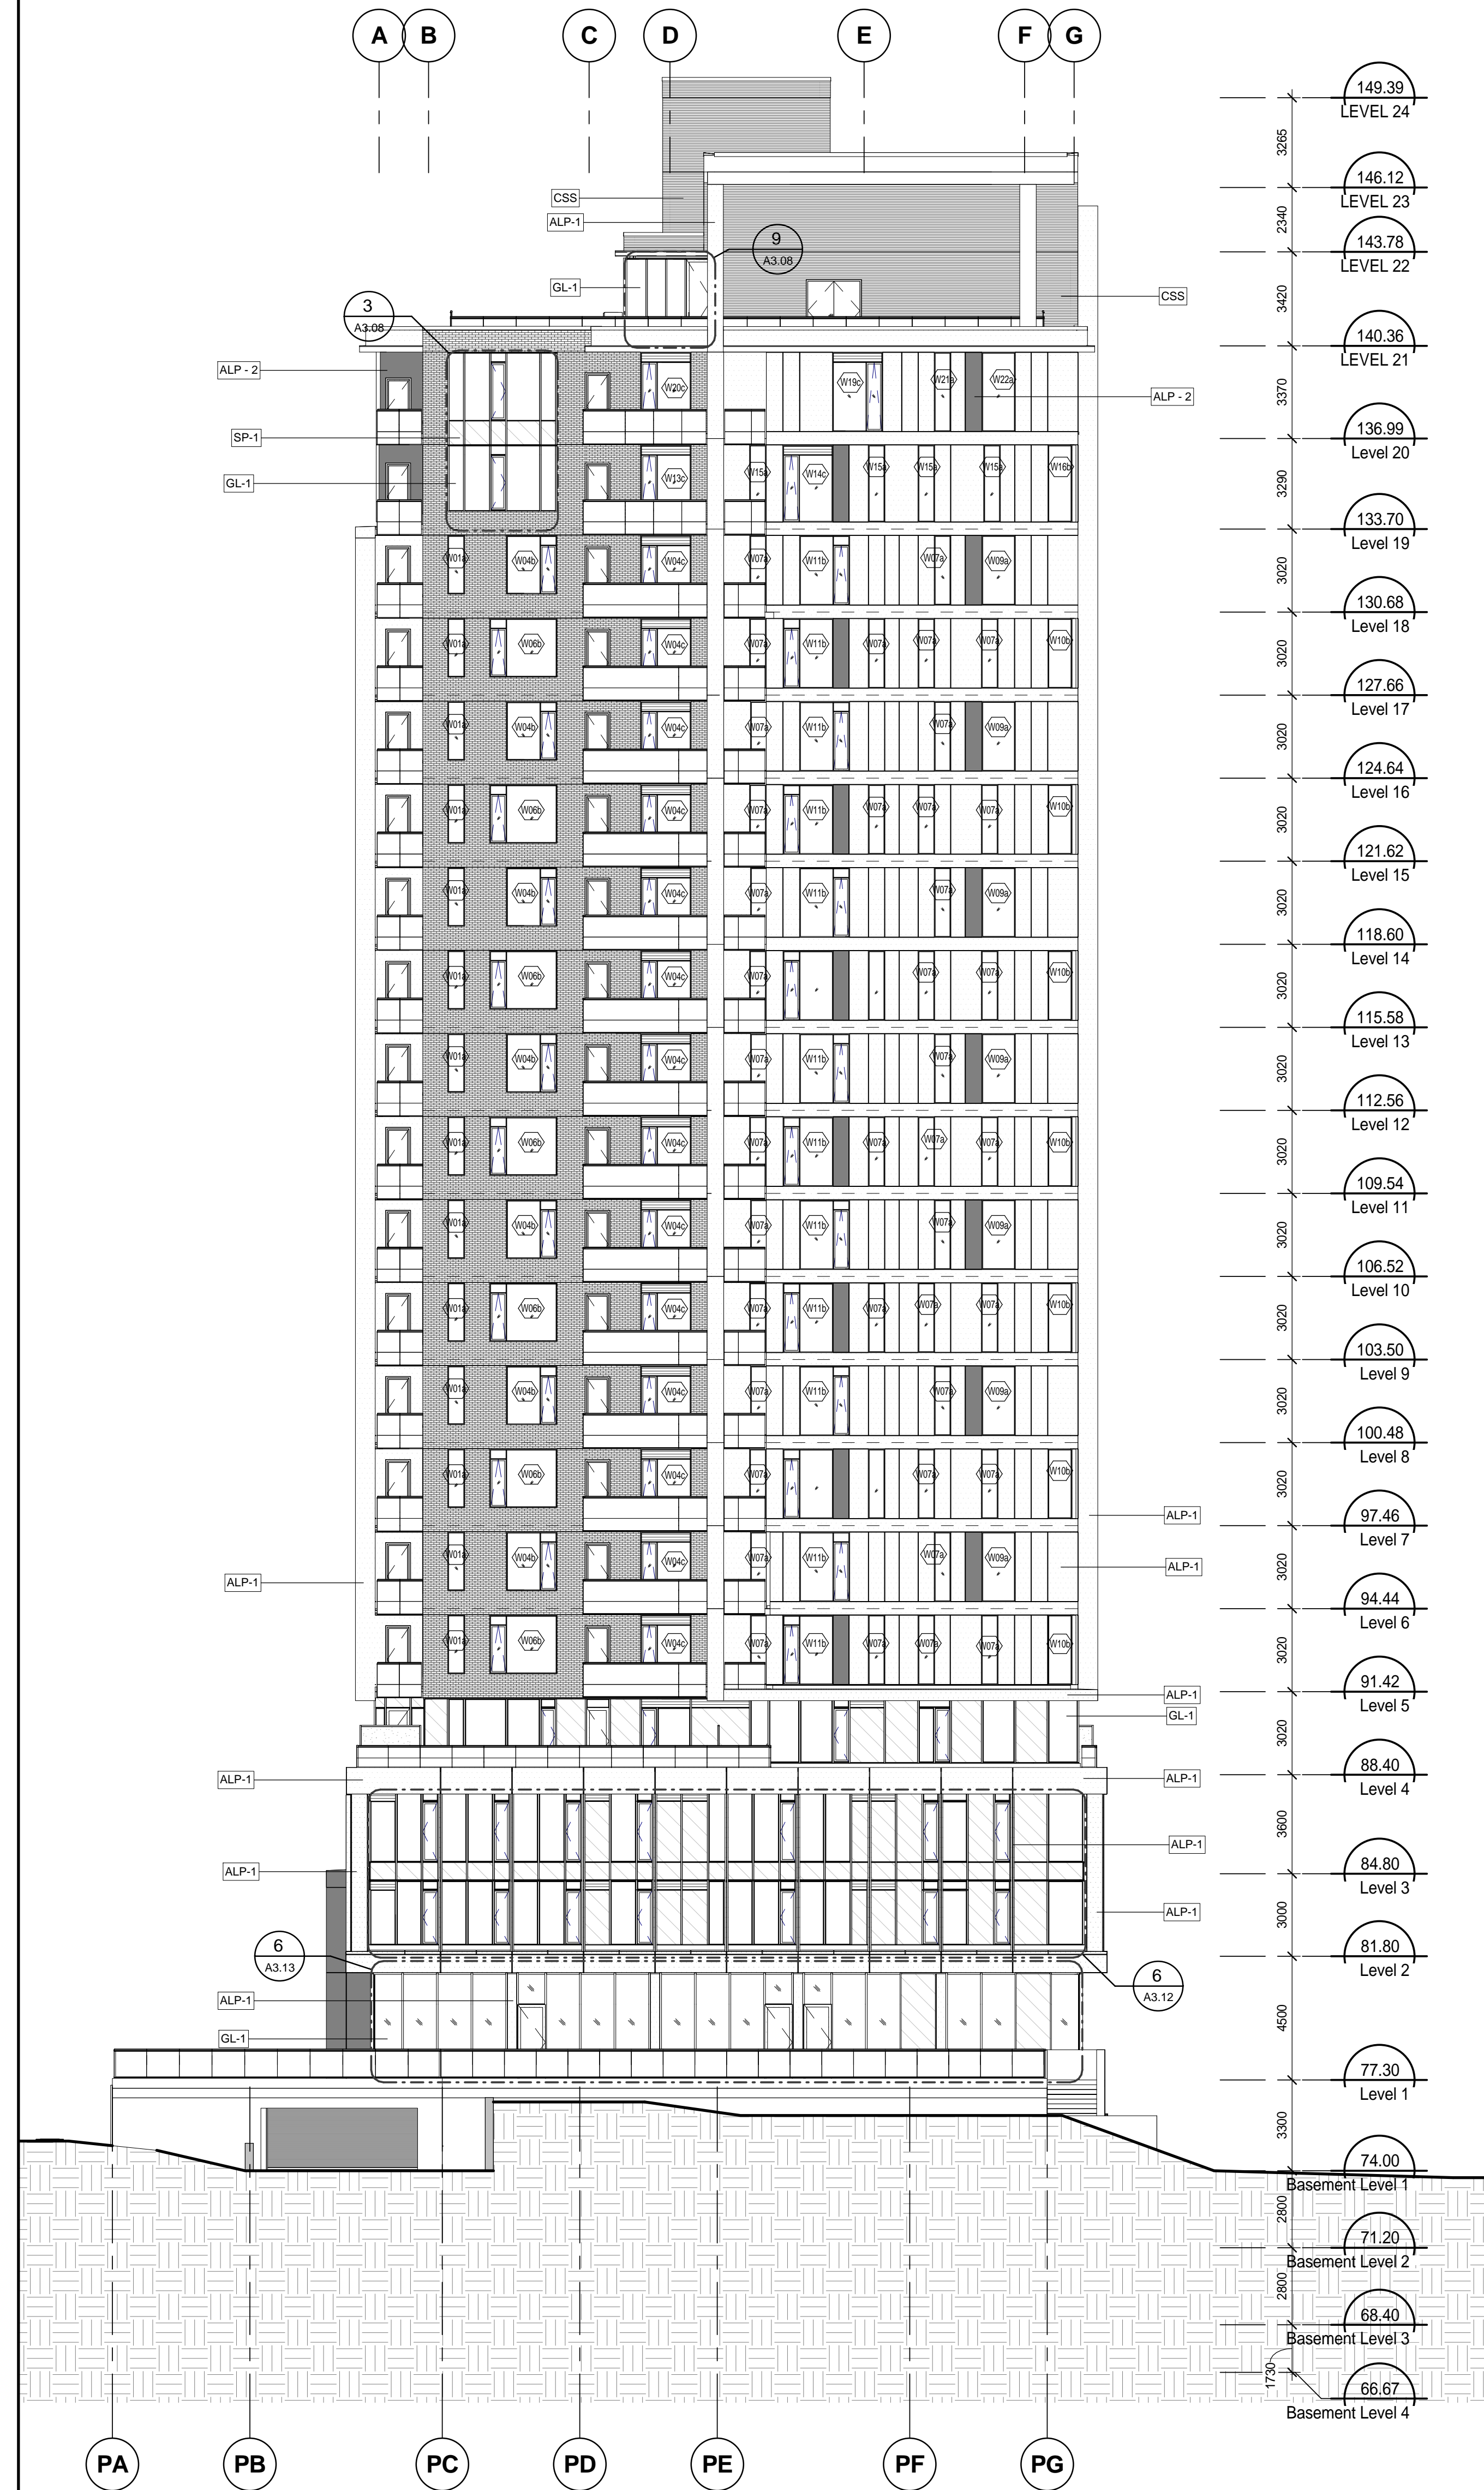

2 WEST ELEVATION
SCALE: 1 : 150

B 18.11.09 ISSUED FOR SITE PLAN APPLICATION REVISION 1
 B 18.10.13 ISSUED FOR 60% REVIEW
 B 18.08.13 ISSUED FOR 33% REVIEW
 B 18.08.07 ISSUED FOR SITE PLAN APPLICATION

It is the responsibility of the appropriate contractor to check and verify all dimensions on site and report all errors and/or omissions to the engineer.
 All contractors must comply with all
 Do not scale drawings.
 This drawing may not be used for construction until signed.
 Copyright reserved.

Hobin Architecture Incorporated
 63 Pamela Street
 Ottawa, Ontario
 Canada K1S 3K7
 T: 613-238-7200
 F: 613-235-2005
 E: mail@hobinarc.com
 hobinarc.com



RIOCAN - CITY PARK PHASE 2
 2280 City Park Drive

ELEVATIONS

DRAWING NO. **A3.02**

DATE: 07/10/18
 SCALE: As indicated
 PROJECT: 1758

REVISION NO. D