


1 MASTER SITE PLAN
SCALE: 1 : 300

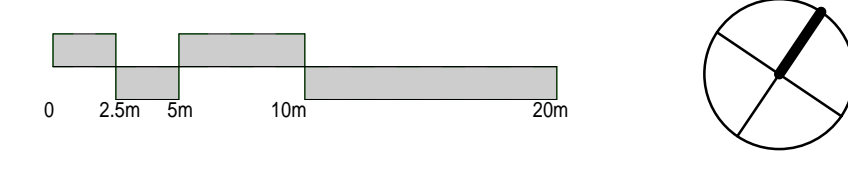

18.11.09	ISSUED FOR SITE PLAN APPLICATION	
18.10.31	ISSUED FOR 66% REVIEW	
no.	date	revision

It is the responsibility of the appropriate contractor to check and verify all dimensions on site and report all errors and/or omissions to the engineer.
All contractors must comply with all Do not scale drawings.
This drawing may not be used for construction until signed.
Copyright reserved.

Hobin Architecture Incorporated
63 Pamela Street
Ottawa, Ontario
Canada K1S 3K7
T: 613-238-7200
F: 613-235-2005
E: mail@hobinarc.com
hobinarc.com

HOBIN
ARCHITECTURE

PROJECT		
RIOCAN - CITY PARK PHASE 2		
2280 City Park Drive		
DRAWING TITLE		
MASTER SITE PLAN		
TOWN	DATE	SCALE
R.L.K.	06/28/18	1 : 300
PROJECT	1759	
DRAWING NO.	A1.0	
REVISION NO.	0	

D07-12-18-0122
17741