

1 BUILDING SECTION
A4.01 SCALE: 1:150

2 BUILDING SECTION
A4.01 SCALE: 1:150

18.11.09	ISSUED FOR SITE PLAN APPLICATION
18.11.09	REVISION 1
18.11.09	ISSUED FOR EXCAVATION
18.11.09	ISSUED FOR 40% REVIEW
18.08.13	ISSUED FOR 33% REVIEW
18.08.07	ISSUED FOR SITE PLAN APPLICATION

It is the responsibility of the appropriate contractor to check and verify all dimensions on site and report all errors and/or omissions to the engineer.
All contractors must comply with all Do not scale drawings.
This drawing may not be used for construction until signed.
Copyright reserved.

Hobin Architecture Incorporated
63 Pamela Street
Ottawa, Ontario
Canada K1S 3K7
T: 613-238-7200
F: 613-235-2055
E: mail@hobinarc.com
hobinarc.com


PROJECT: RIOCAN - CITY PARK PHASE 2
2280 City Park Drive

DRAWING TITLE: BUILDING SECTION


TOWN: K.L.K. DATE: 30/09/14 SCALE: 1:150

PROJECT: 1759 DRAWING NO. A4.01 REVISION NO. F

17741

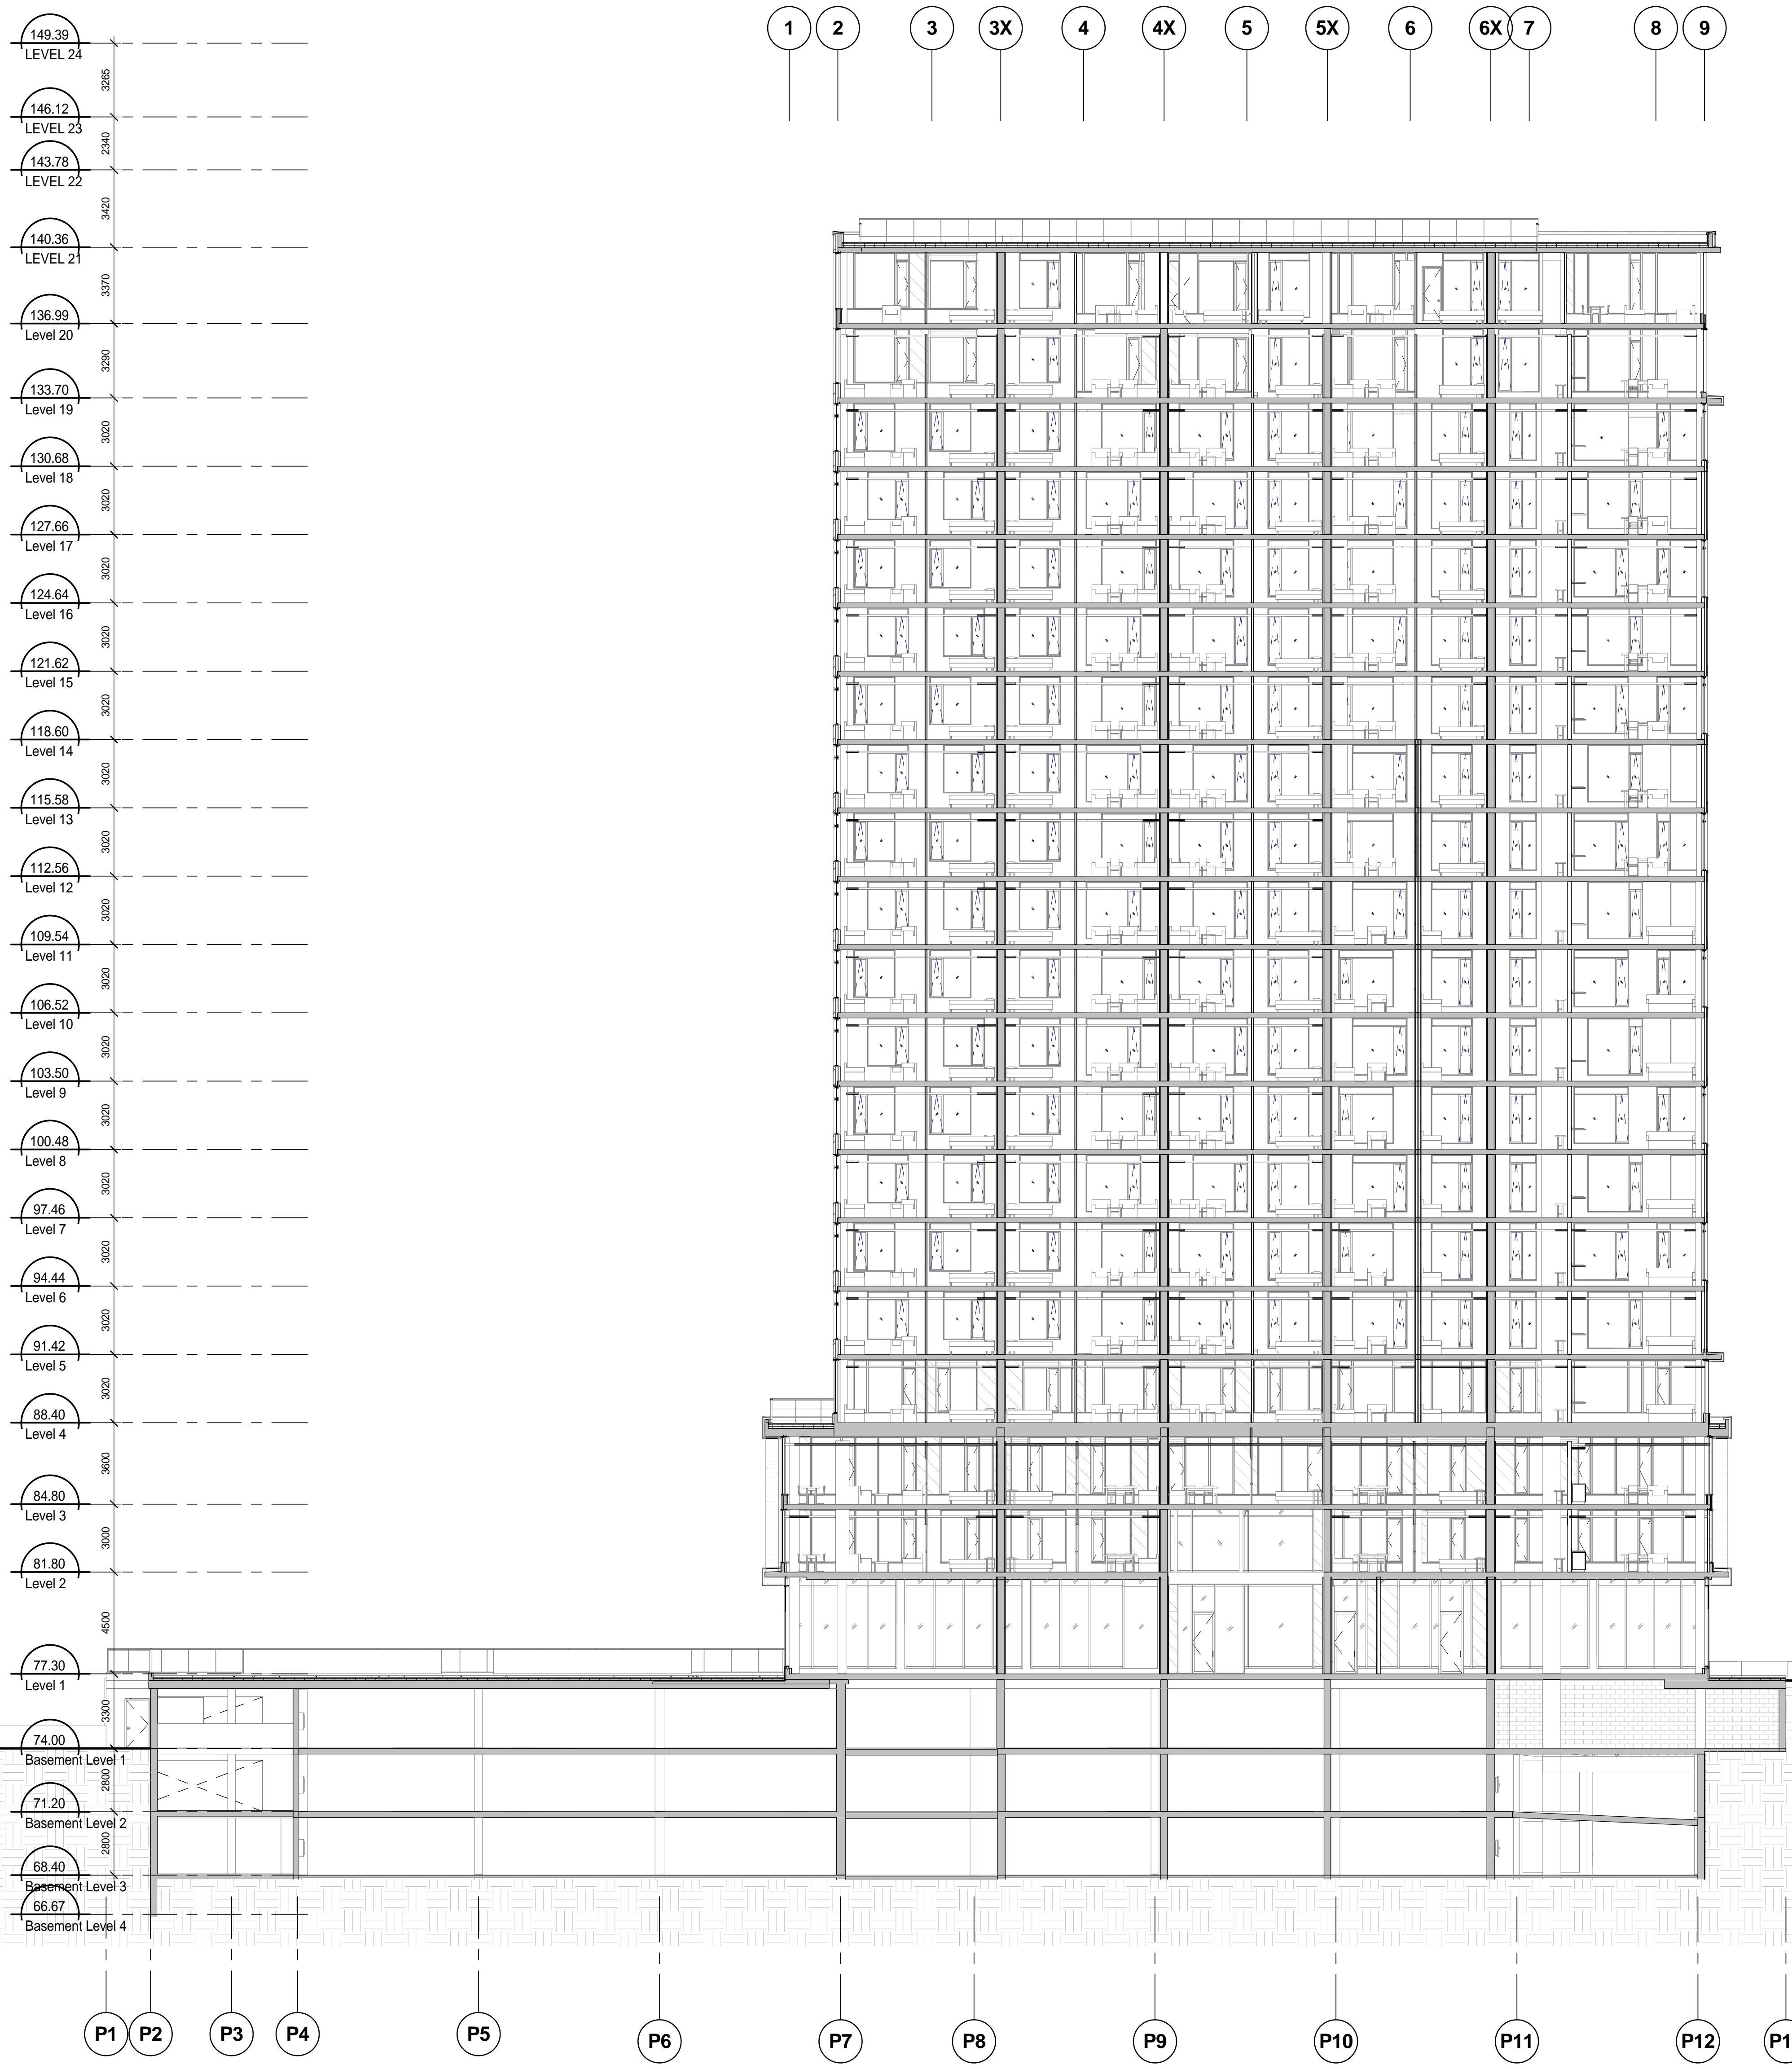

1 BUILDING SECTION
A4.02 SCALE: 1 : 150

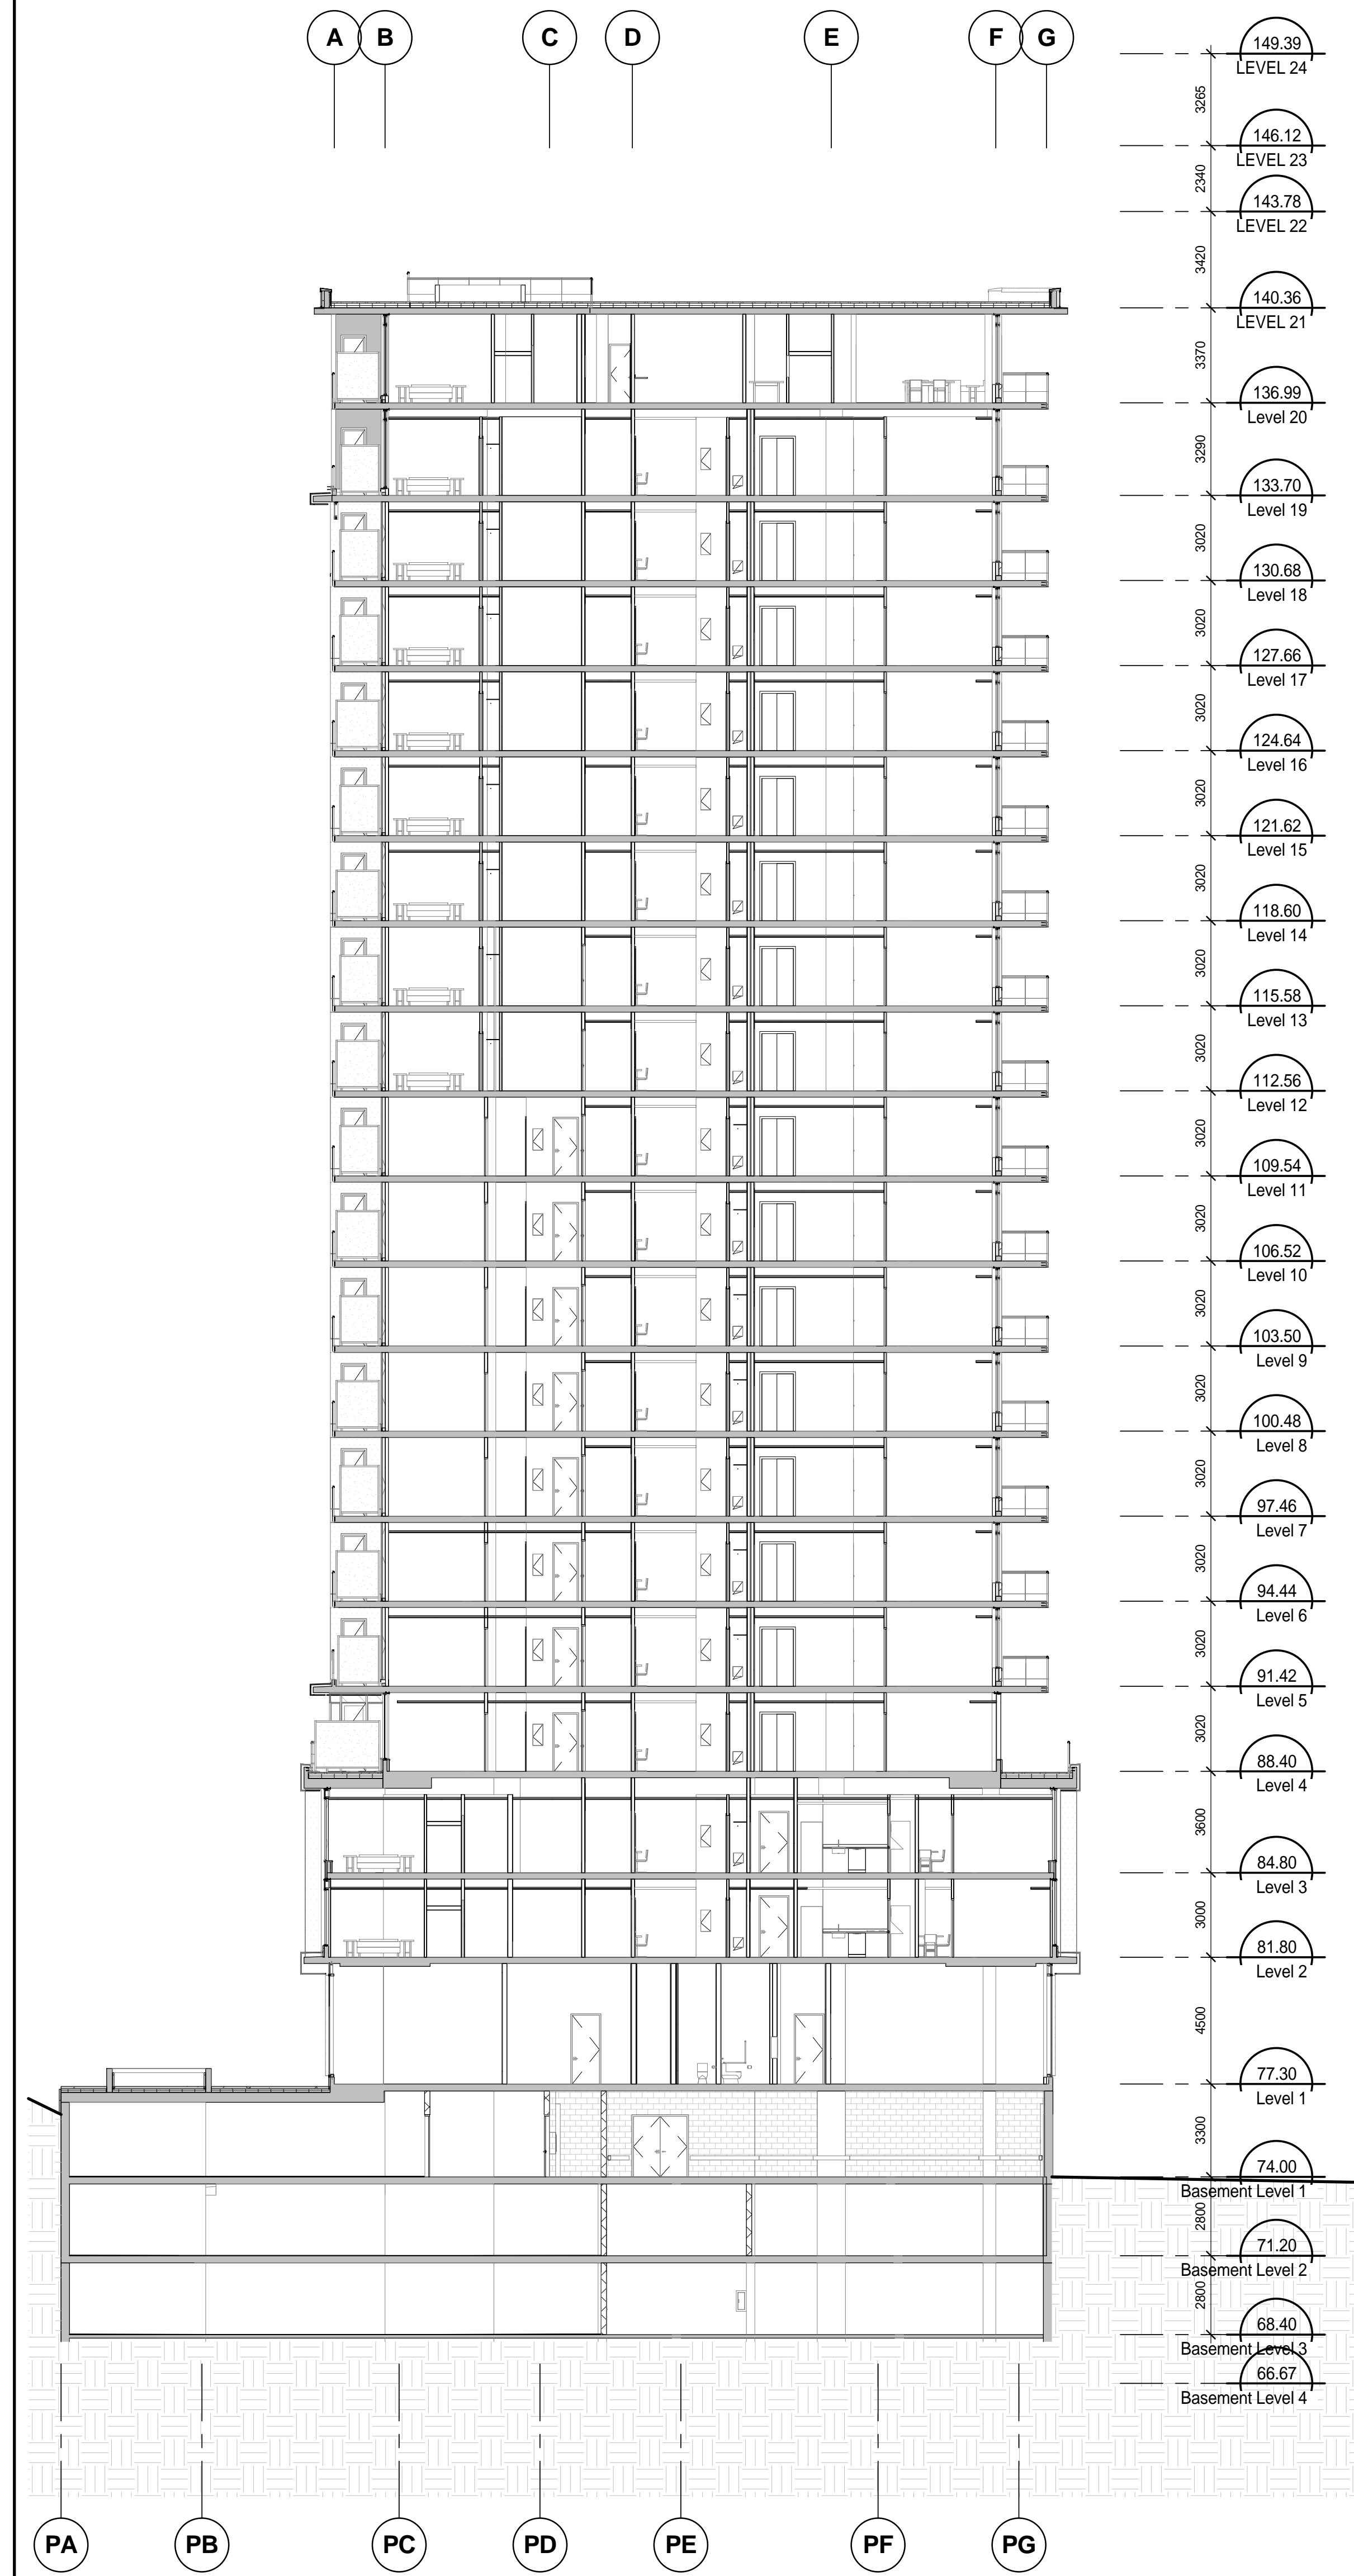

2 CROSS SECTION 2
A4.02 SCALE: 1 : 150

18.11.09	ISSUED FOR SITE PLAN APPLICATION	REVISION 1
18.11.09	ISSUED FOR EXCAVATION	
18.10.14	ISSUED FOR 40% REVIEW	
18.08.13	ISSUED FOR 33% REVIEW	
18.08.07	ISSUED FOR SITE PLAN APPLICATION	

It is the responsibility of the appropriate contractor to check and verify all dimensions on site and report all errors and/or omissions to the engineer.
All contractors must comply with all Do not scale drawings.
This drawing may not be used for construction until signed.
Copyright reserved.

Hobin Architecture Incorporated
63 Pamela Street
Ottawa, Ontario
Canada K1S 3K7
T: 613-238-7200
F: 613-235-2025
E: mail@hobinarc.com
hobinarc.com



HOBIN
ARCHITECTURE

PROJECT
RIOCAN - CITY PARK
PHASE 2
2280 City Park Drive

DRAWING TITLE
BUILDING SECTION

DATE	SCALE
07/31/18	1 : 150

DRAWING NO.
A4.02

REVISION NO.
F