



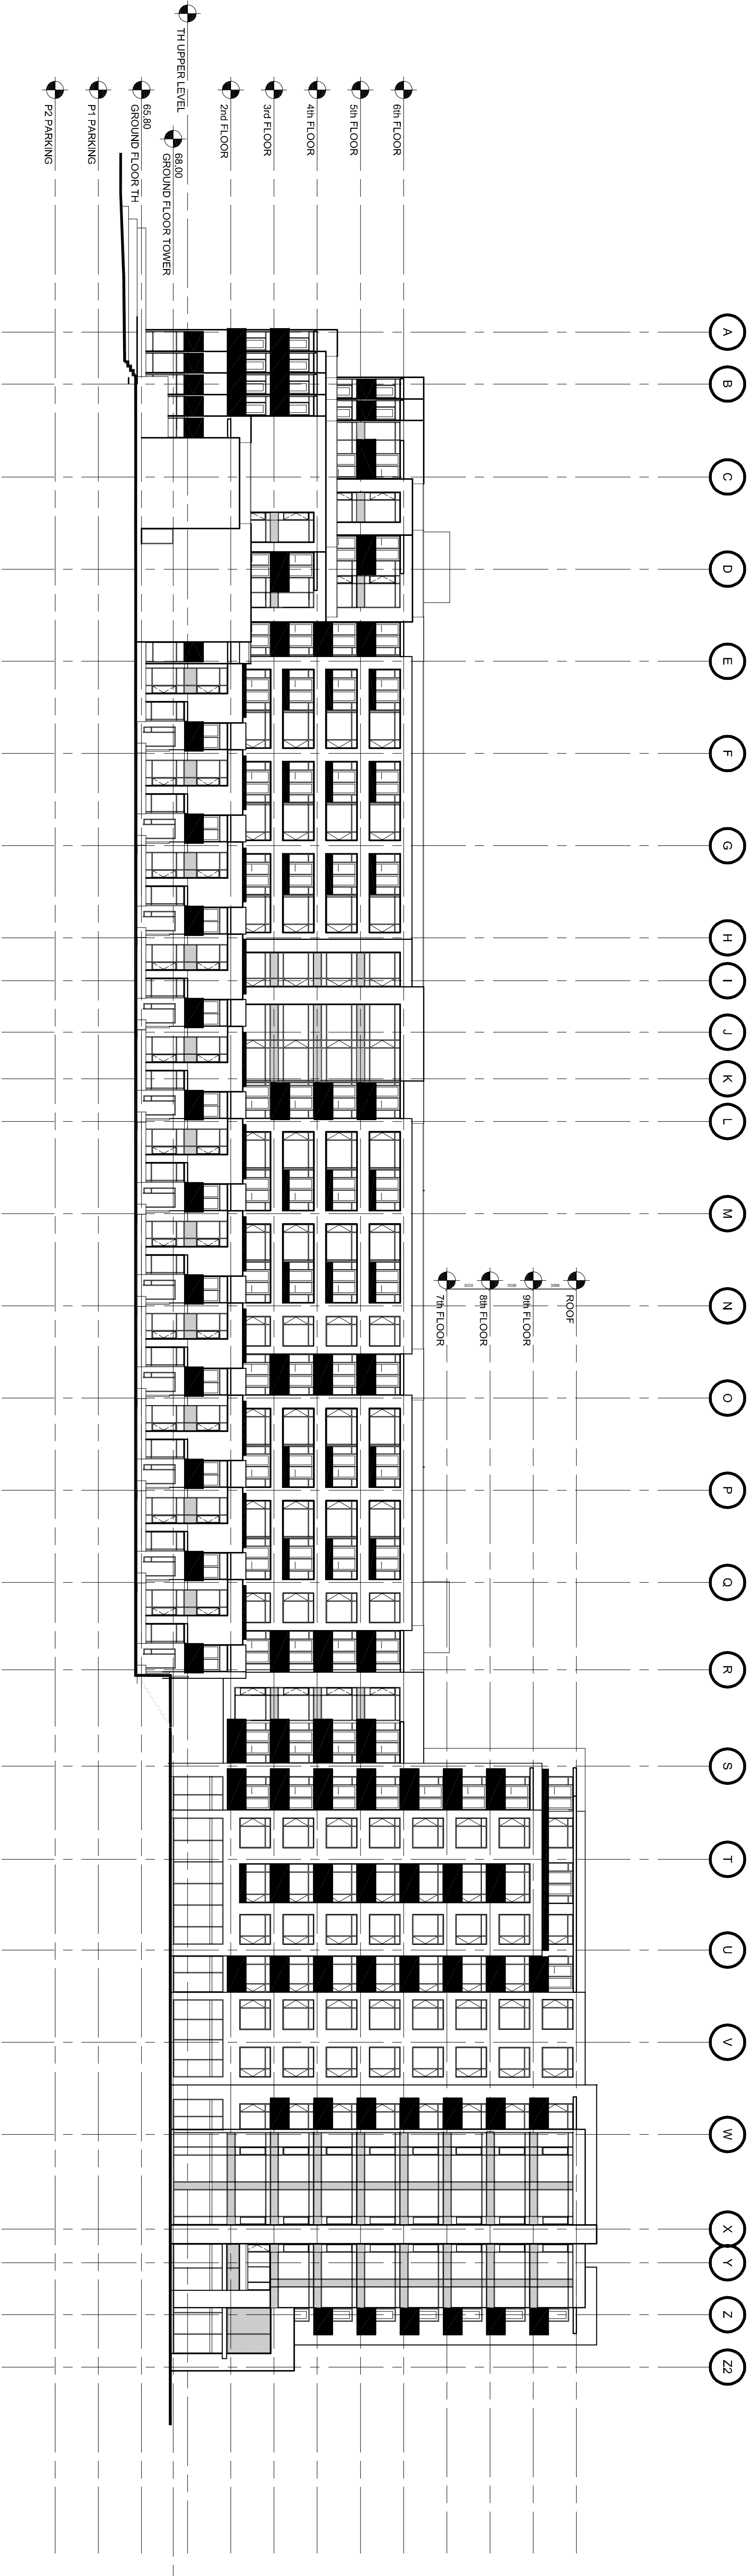

WEST ELEVATION

SCALE 1:200

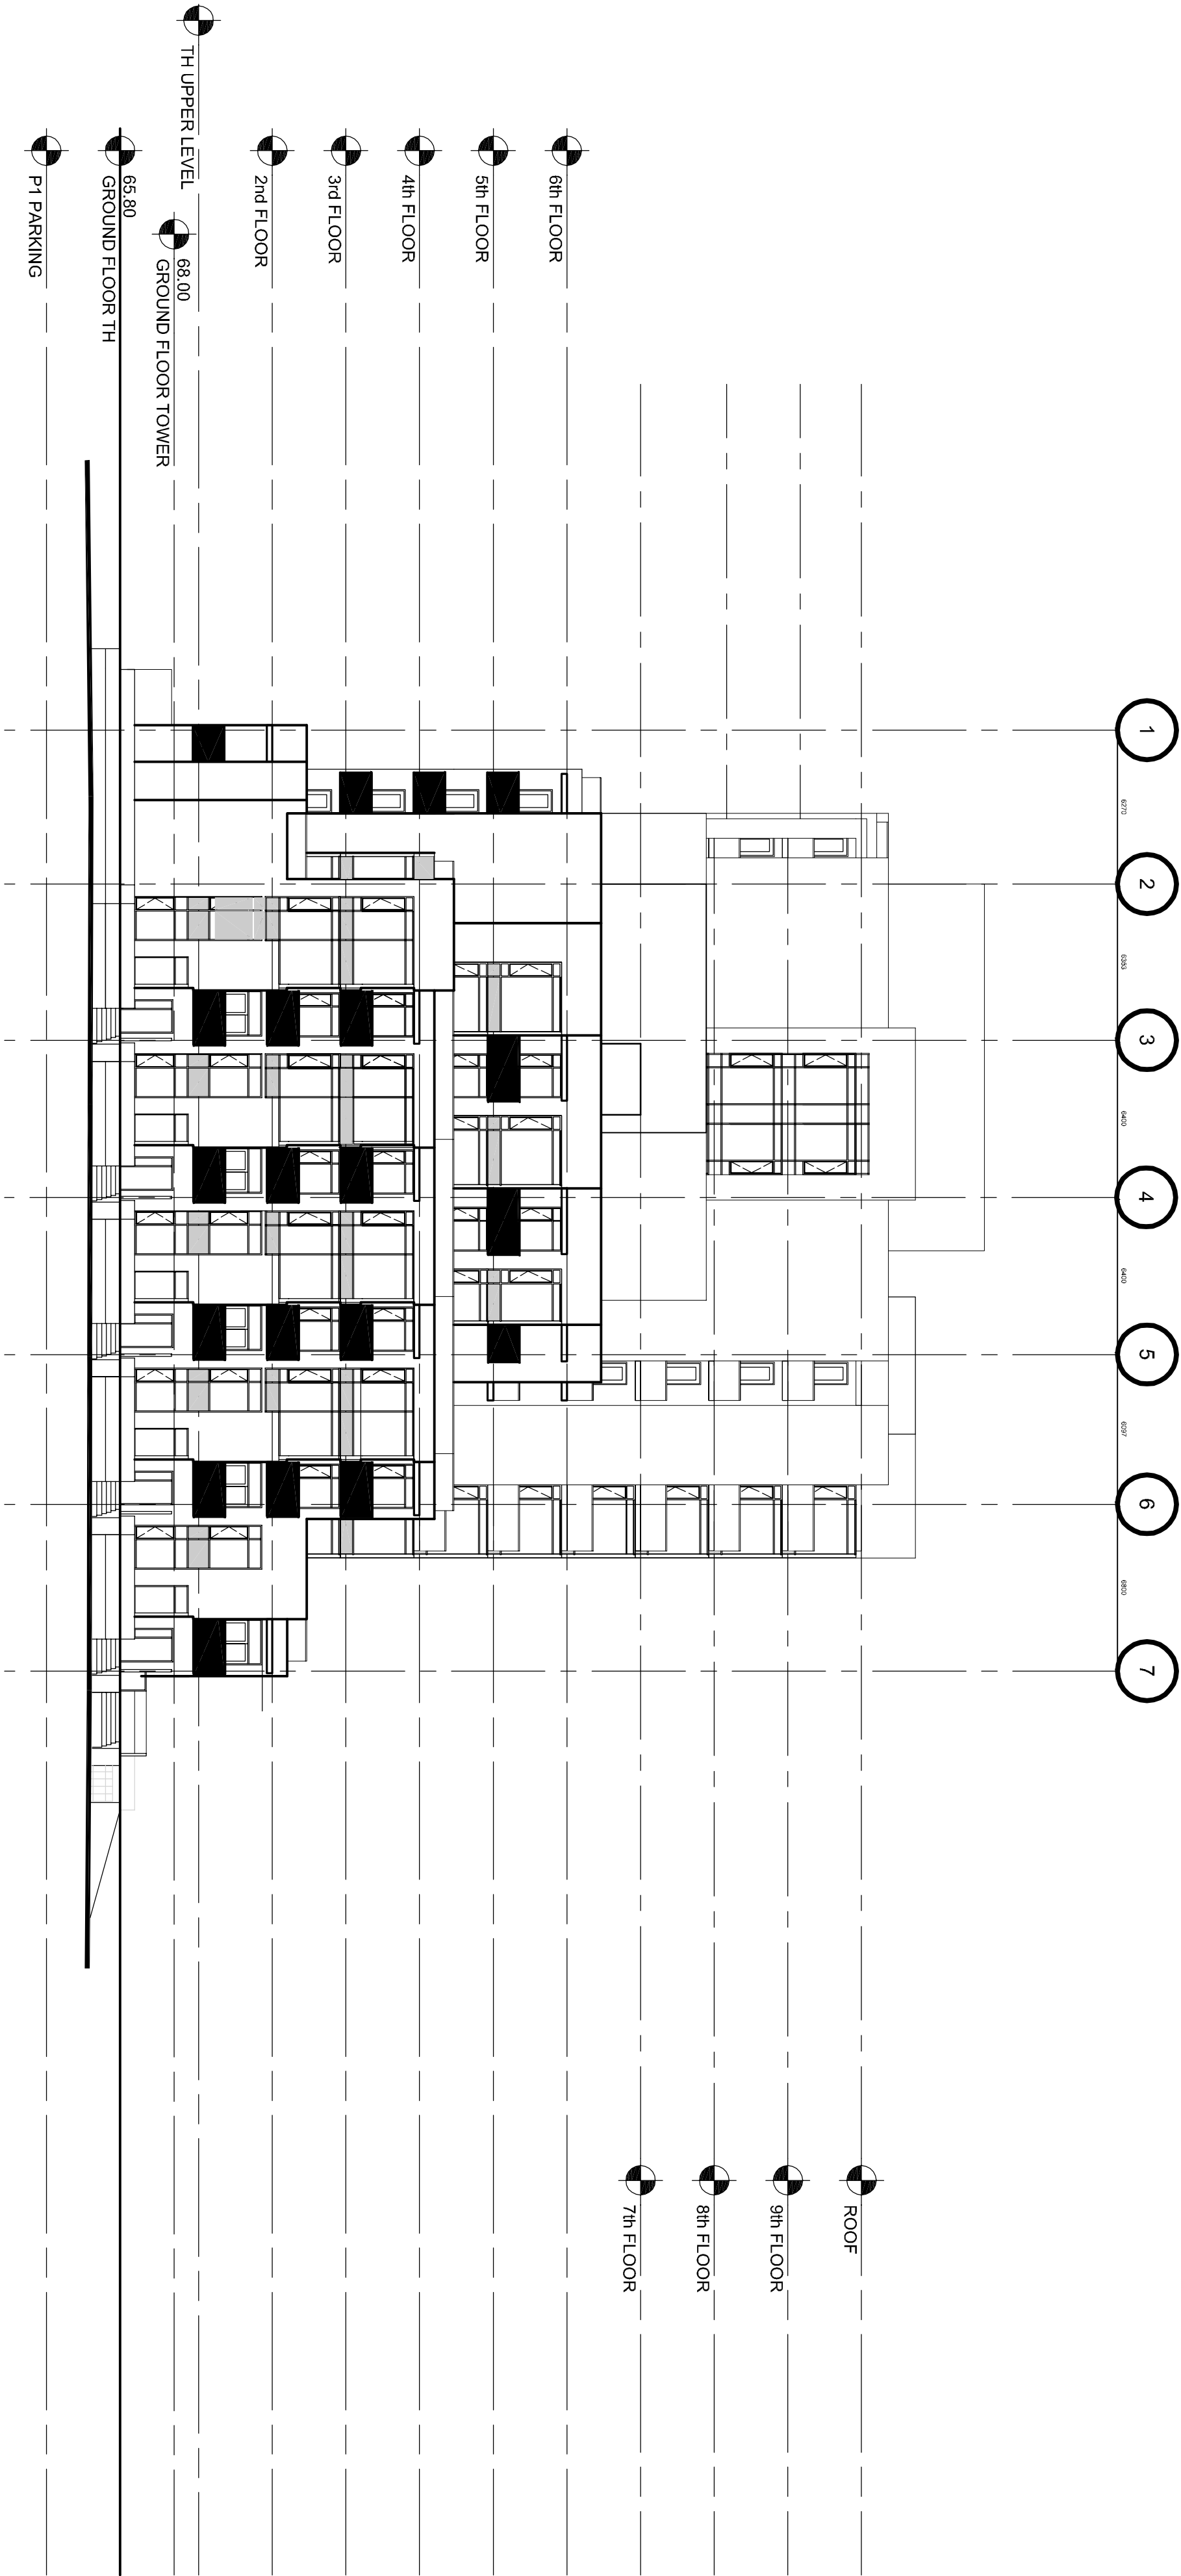

NORTH ELEVATION-- WILBER STREET

SCALE 1:200

RODERICKLAHEY
ARCHITECT INC

BUILDING
ELEVATIONS



175 RICHMOND ROAD
OTTAWA ONTARIO

