





9 8 7 6X 6 5X 5 4X 4 3X 3 2 1

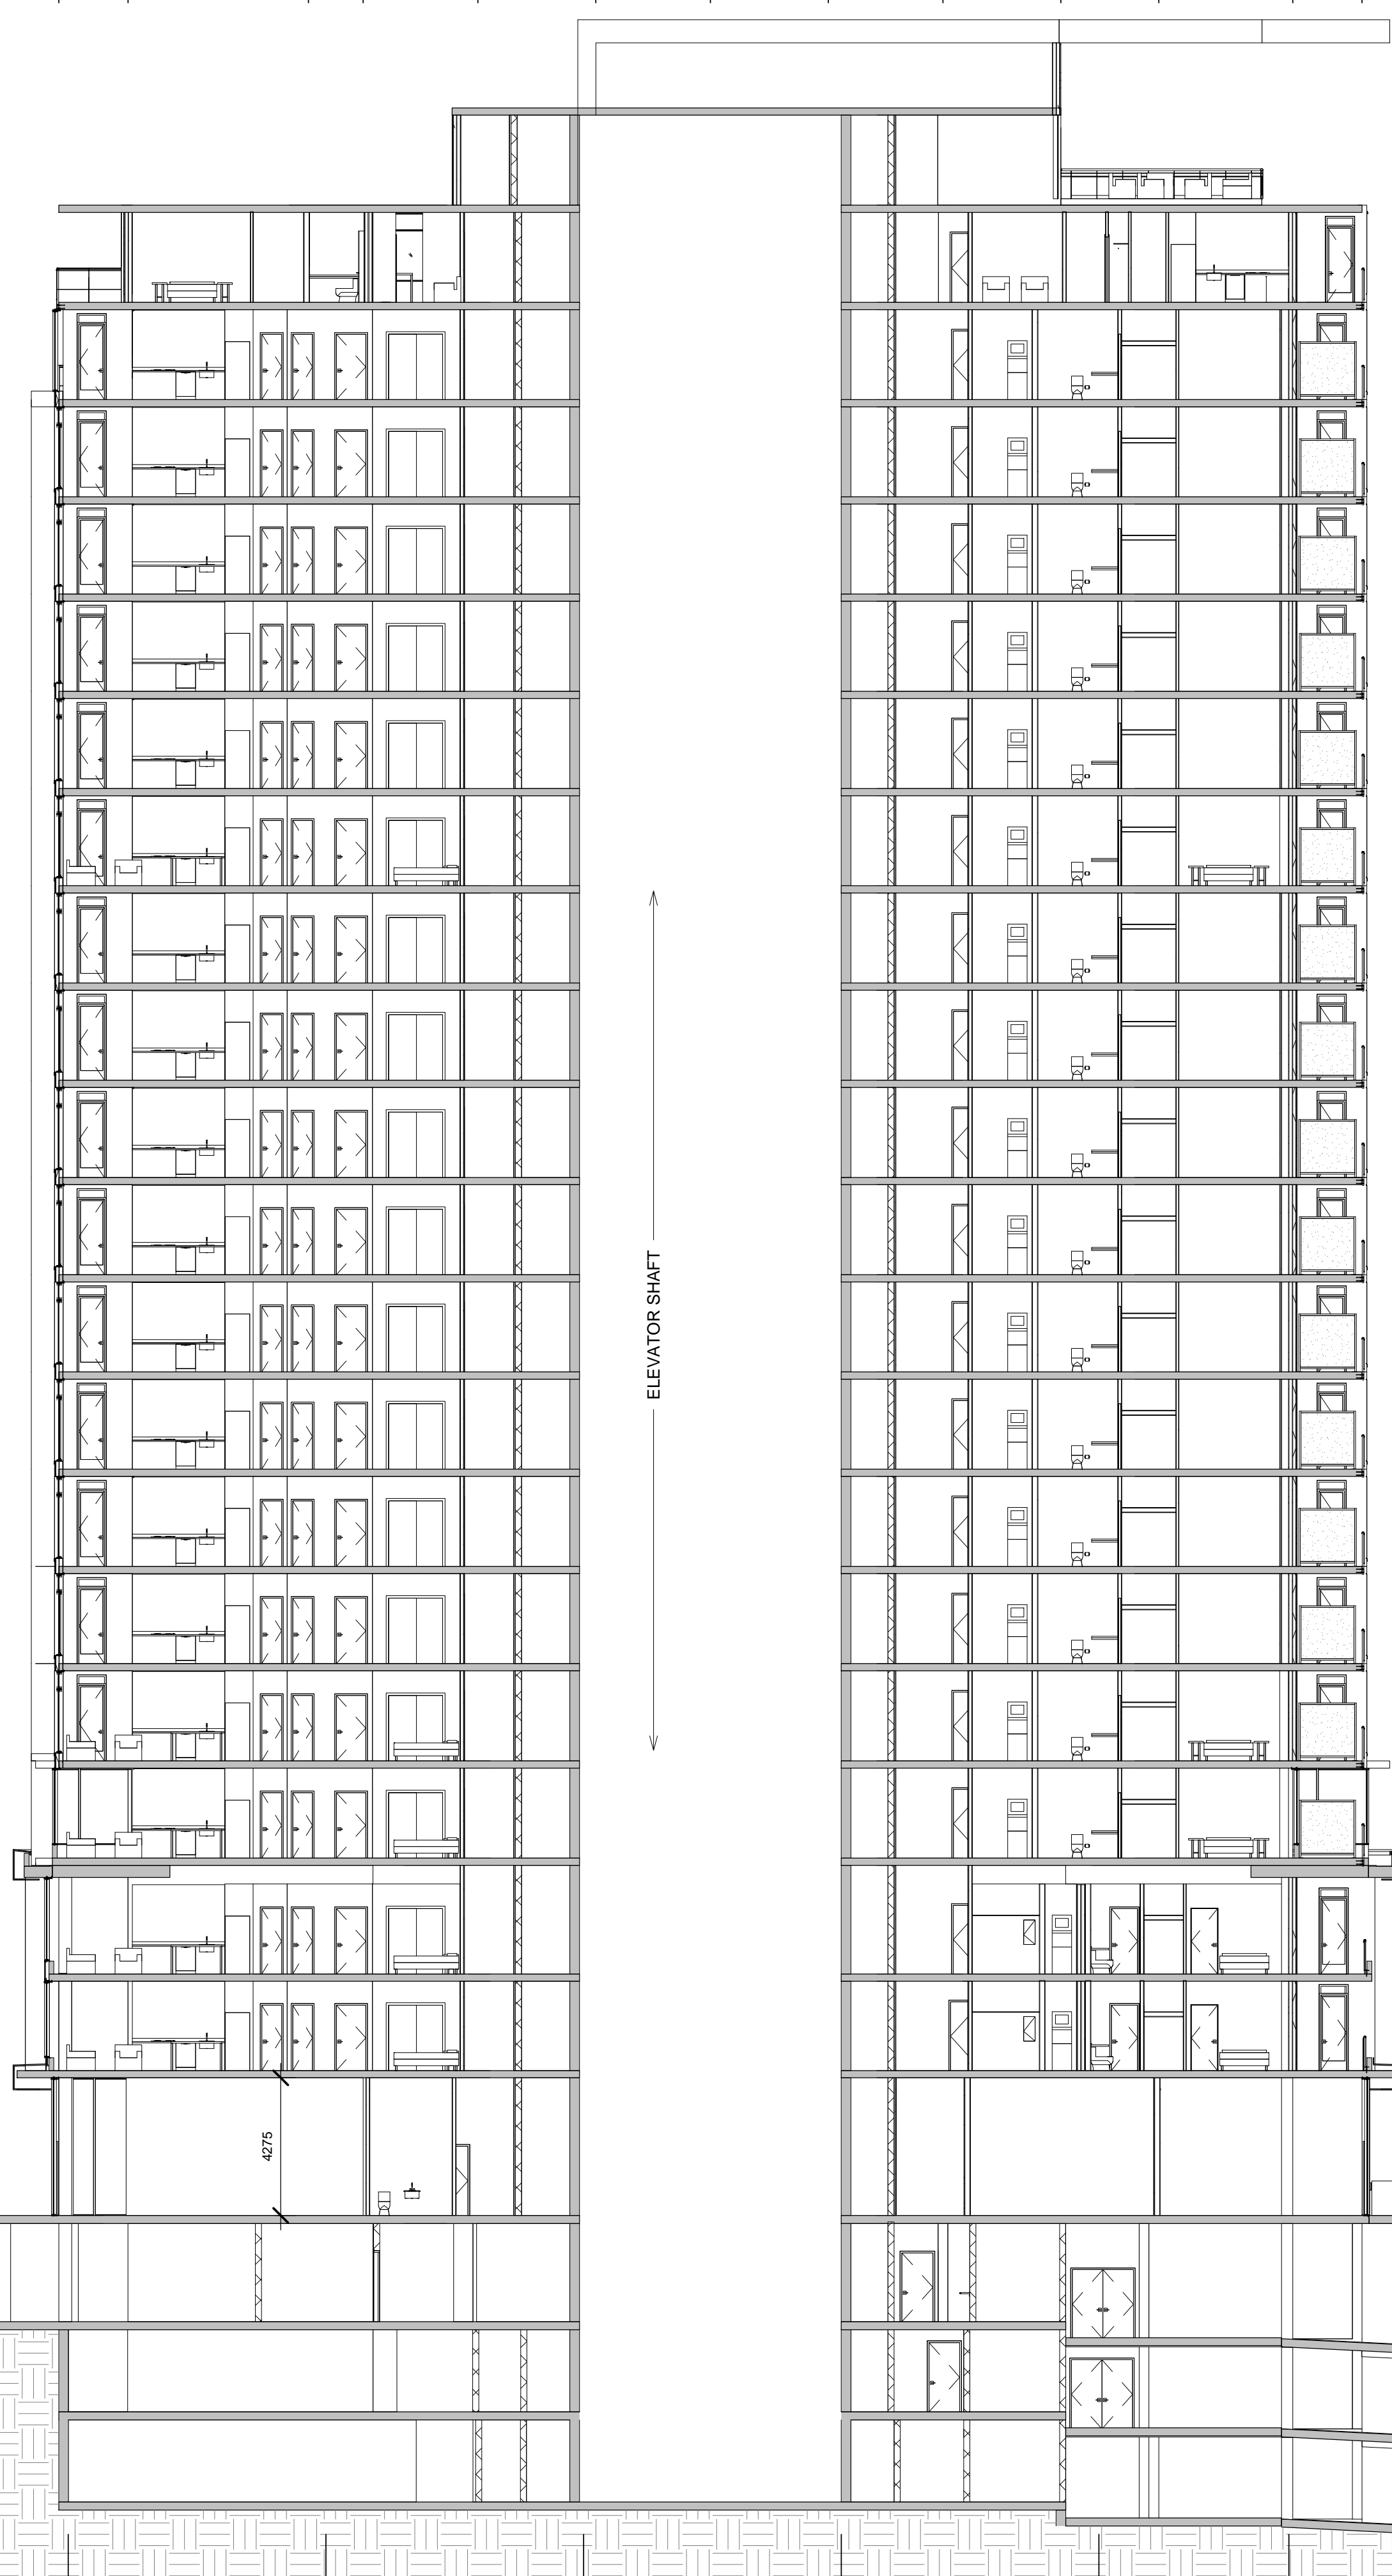

ELEVATOR SHAFT

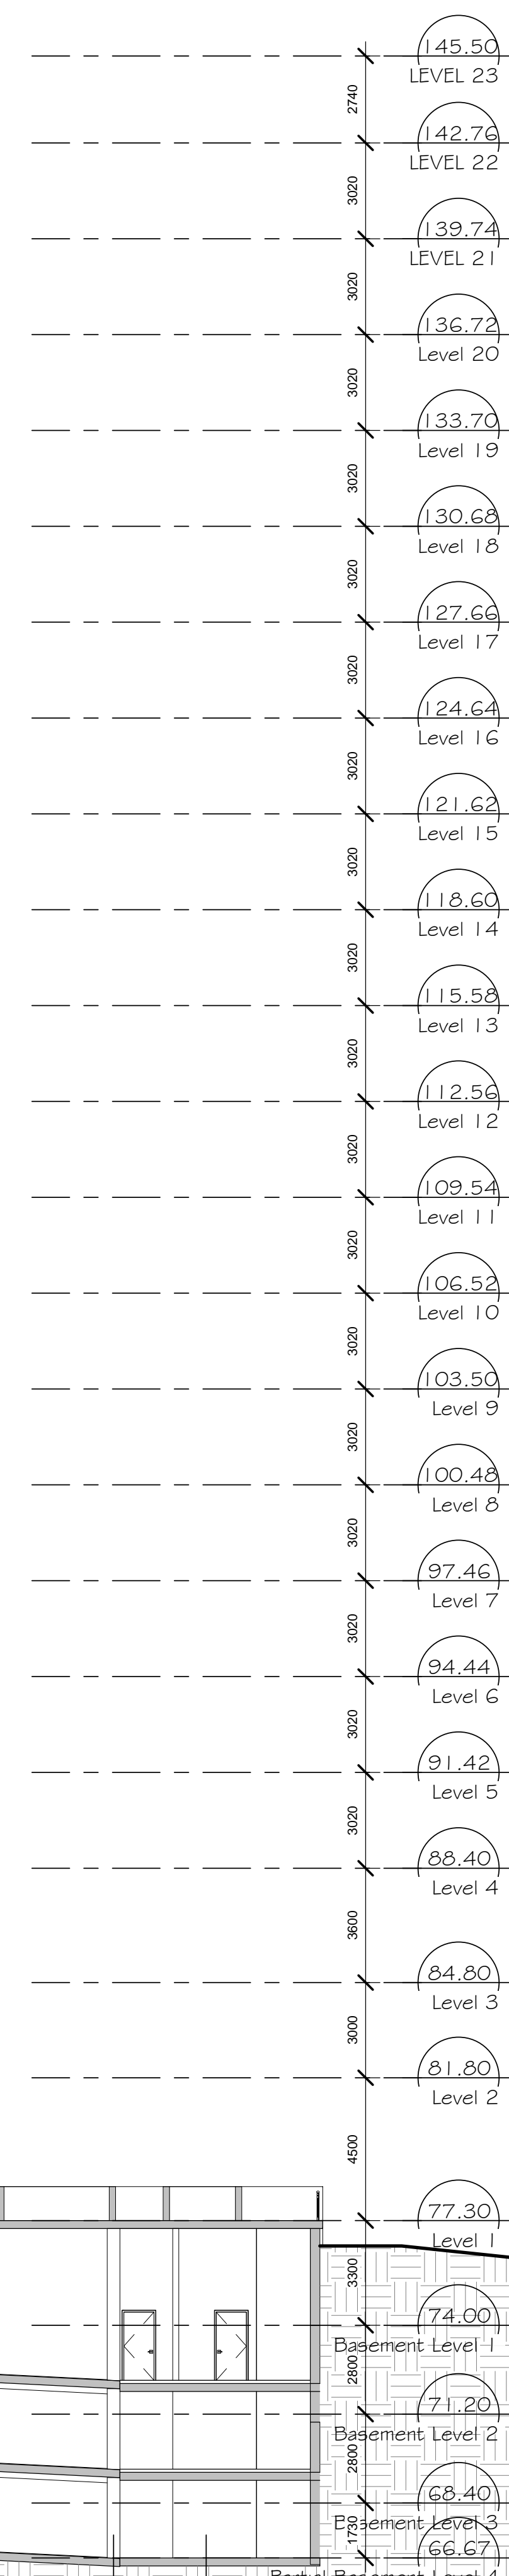

A B C D E F G

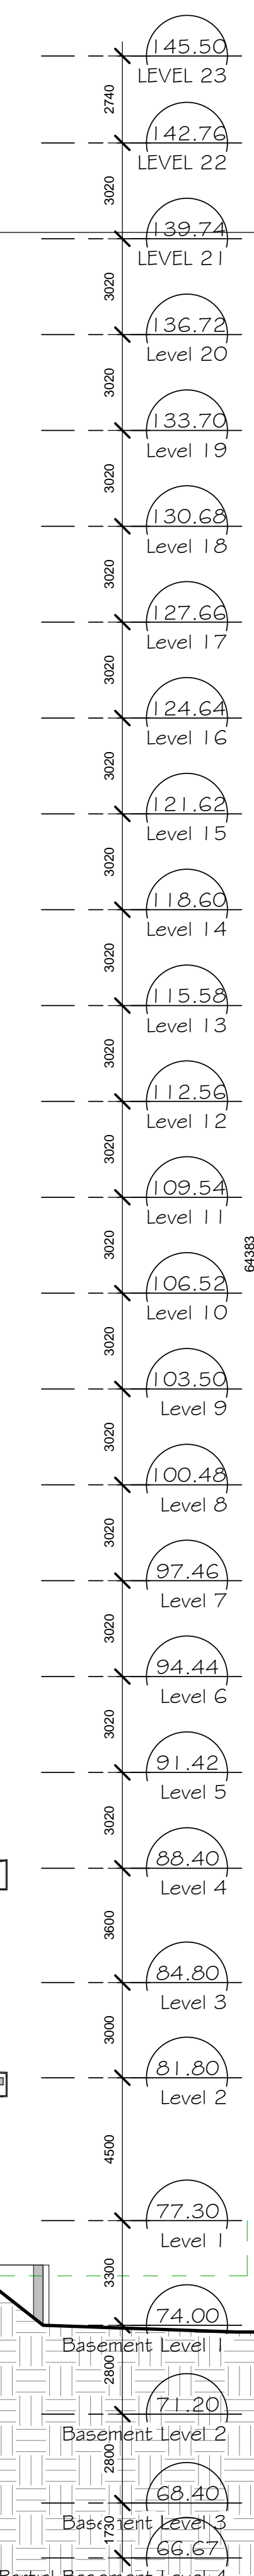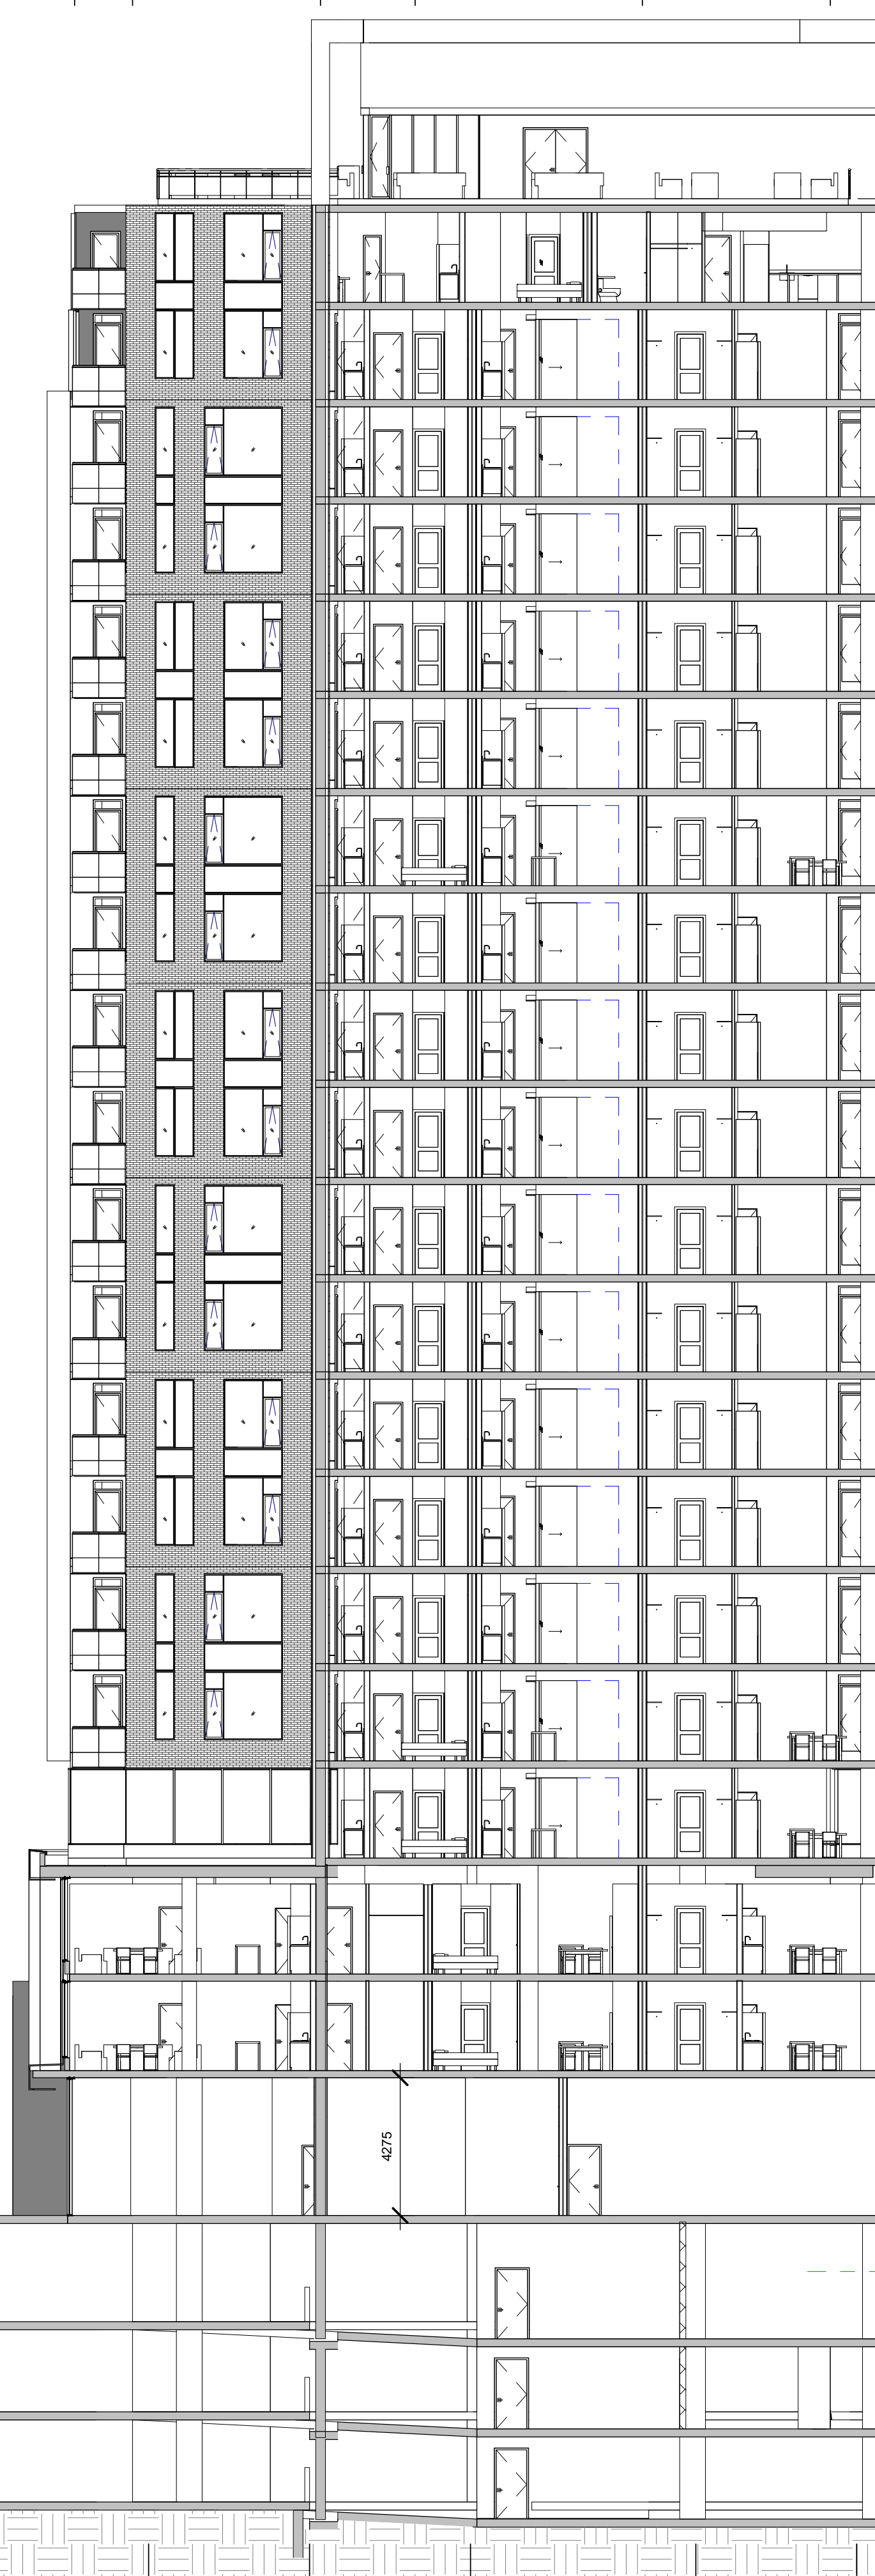

1 BUILDING SECTION
A4.01 SCALE: 1:150

2 BUILDING SECTION
A4.01 SCALE: 1:150

ISSUED FOR SITE PLAN APPLICATION

no.	date	revision

It is the responsibility of the appropriate contractor to check and verify all dimensions on site and report all errors and/or omissions to the engineer.

All contractors must comply with all

Do not scale drawings.

This drawing may not be used for construction until signed.

Copyright reserved.

Hobin Architecture Incorporated
63 Pamela Street
Ottawa, Ontario
Canada K1S 3K7
T: 613-238-7200
F: 613-235-2025
E: mail@hobinarc.com
hobinarc.com



HOBIN
ARCHITECTURE

PROJECT:
RIOCAN - CITY PARK PHASE 2
2280 City Park Drive


DRAWING TITLE:
BUILDING SECTION

DATE	SCALE
30/09/14	1:150


PROJECT: 1759
DRAWING NO. **A4.01**

ONTARIO ASSOCIATION OF ARCHITECTS
HOBIN ARCHITECTURE INC.
LICENCE 3049

REVISION NO. A

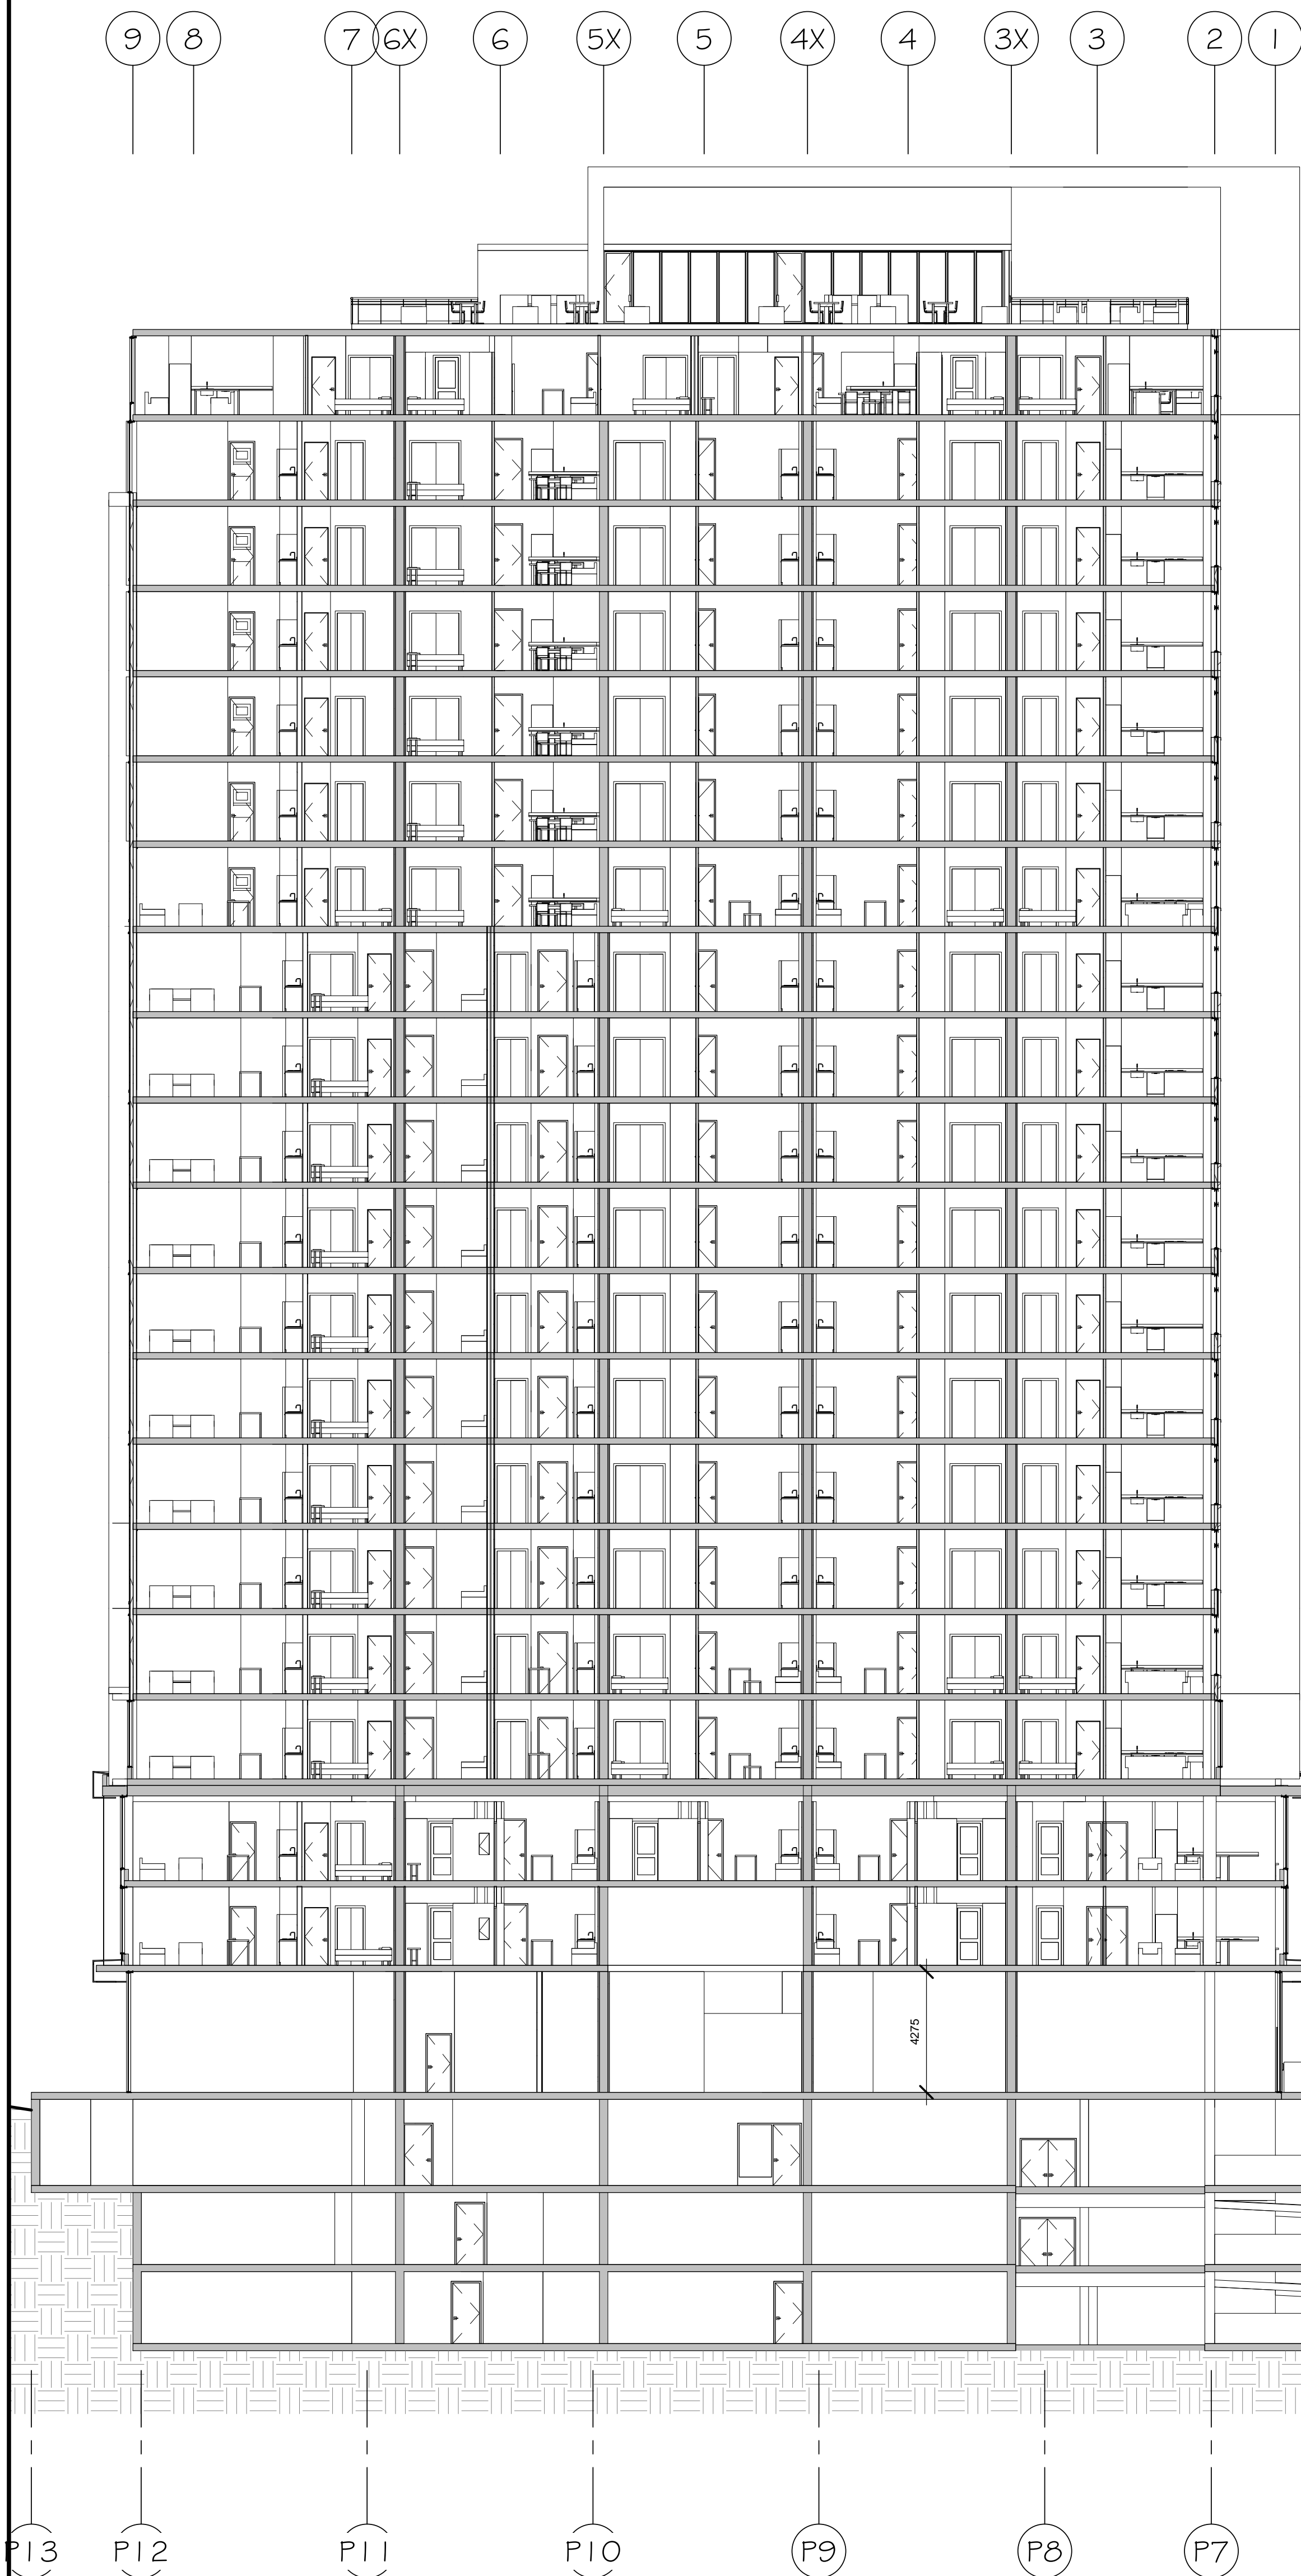

1 BUILDING SECTION
A4.02 SCALE: 1:150

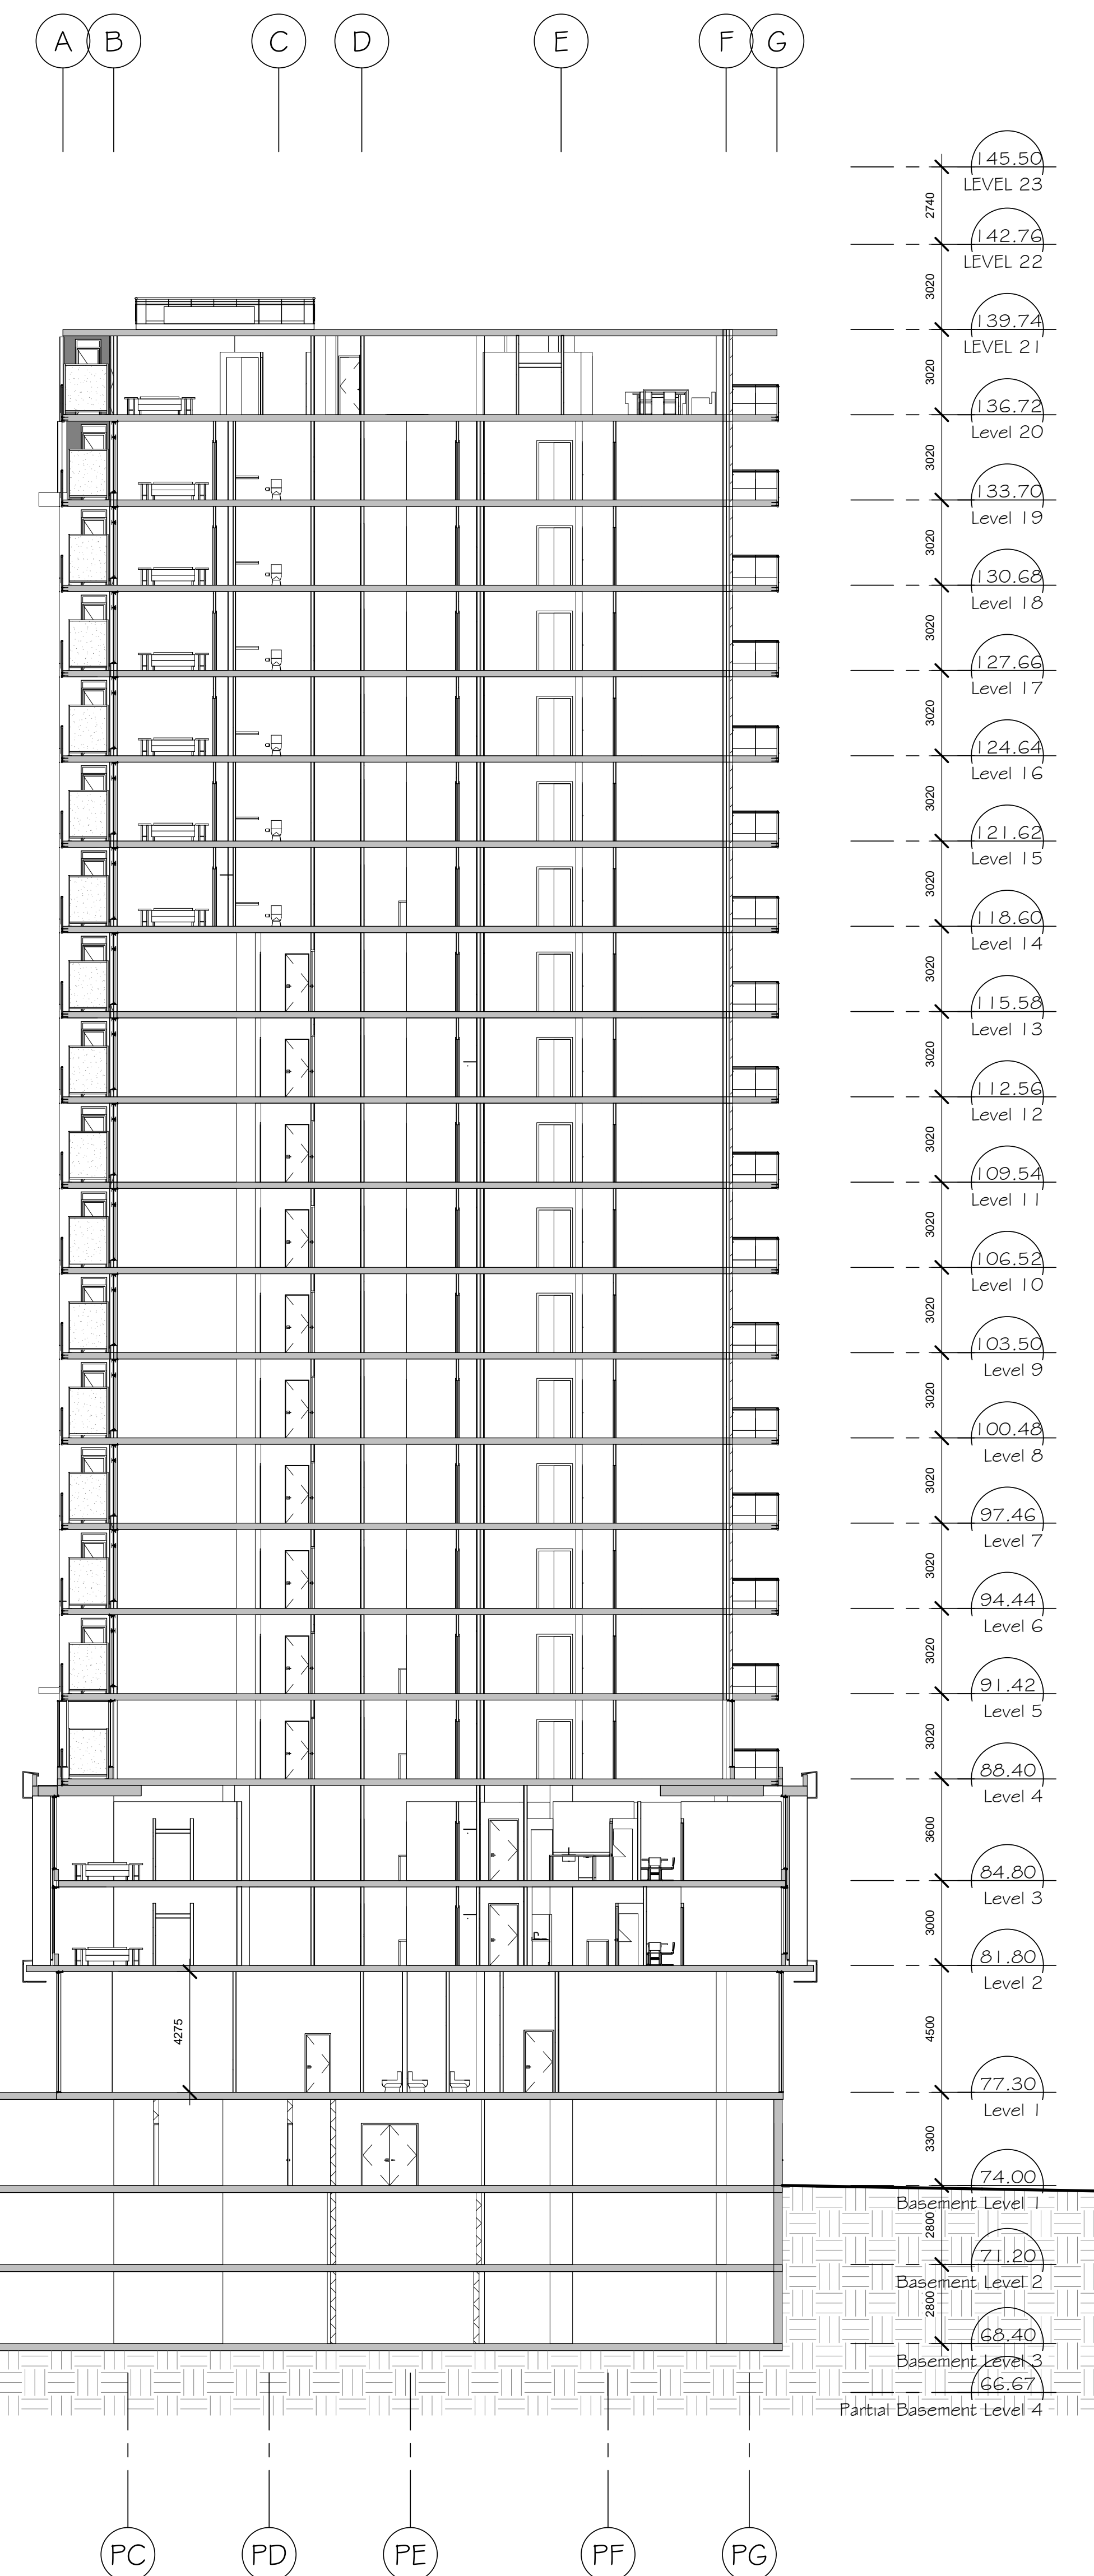

2 CROSS SECTION 2
A4.02 SCALE: 1:150

ISSUED FOR SITE PLAN APPLICATION

no.	date	revision

It is the responsibility of the appropriate contractor to check and verify all dimensions on site and report all errors and/or omissions to the engineer.
All contractors must comply with all Do not scale drawings.
This drawing may not be used for construction until signed.
Copyright reserved.

Hobin Architecture Incorporated
63 Pamela Street
Ottawa, Ontario
Canada K1S 3K7
T: 613-238-7200
F: 613-235-2025
E: mail@hobinarc.com
hobinarc.com



HOBIN
ARCHITECTURE

PROJECT
RIOCAN - CITY PARK PHASE 2
2280 City Park Drive

DRAWING TITLE
BUILDING SECTION

DATE	BY	SCALE
07/31/18		1:150

ONTARIO ASSOCIATION OF ARCHITECTS
LAWRENCE J. HOBIN
LICENCE 3049

PROJECT: 1759
DRAWING NO. **A4.02**
REVISION NO. A