


Front Elevation  
Scale 1:250

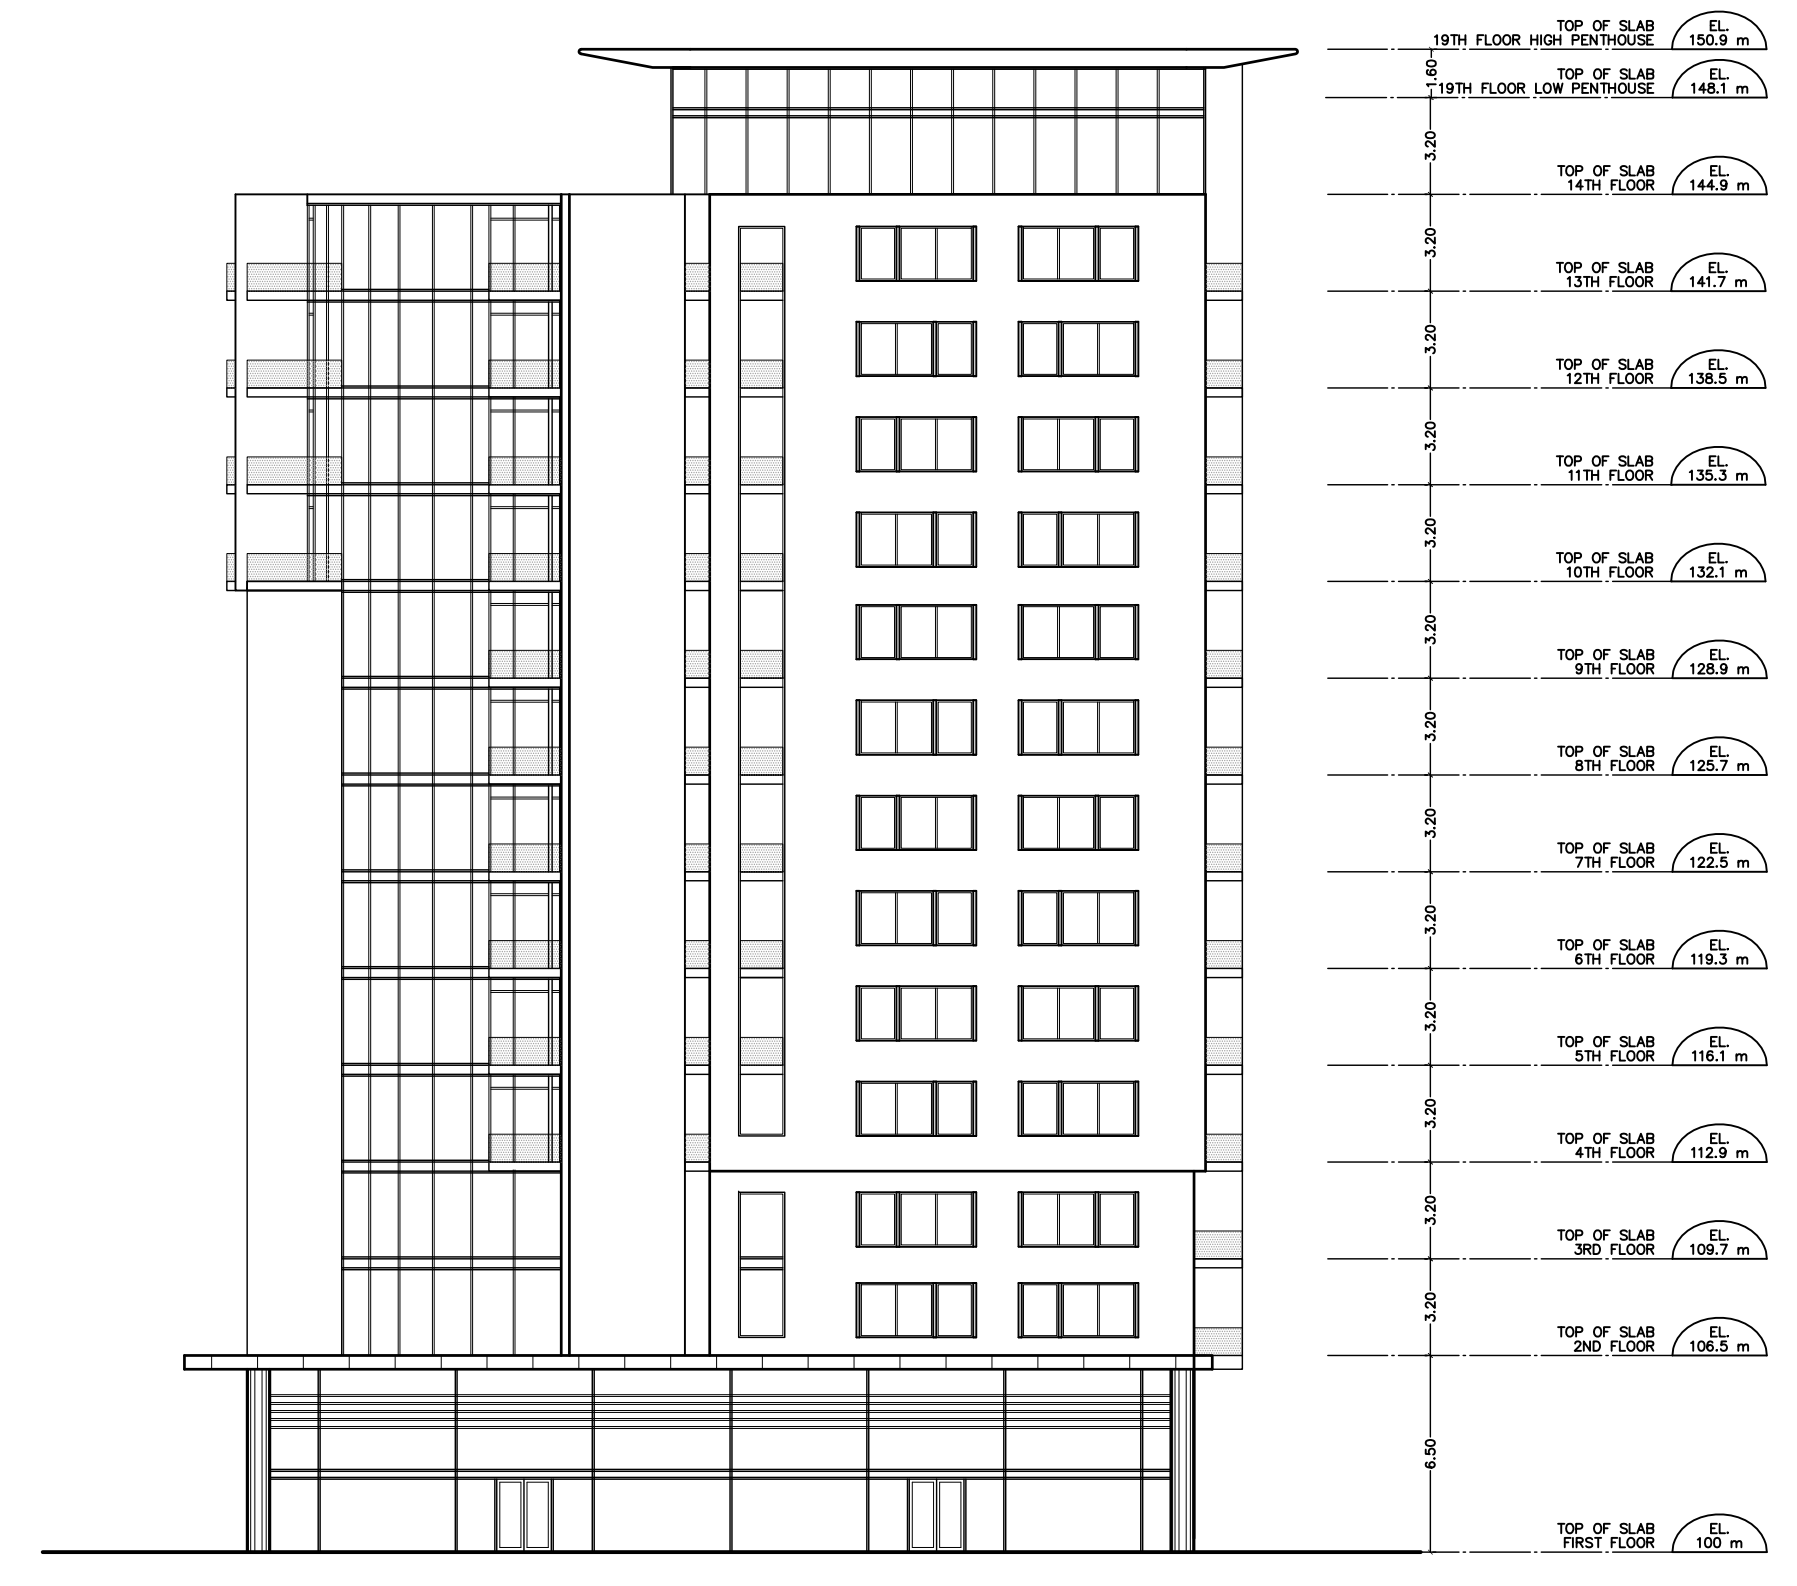

Right Side Elevation  
Scale 1:250

2940 Baseline Road

Proposition -1.2-  
Elevations - Building C  
Scale: 1:250  
2012.06.27